

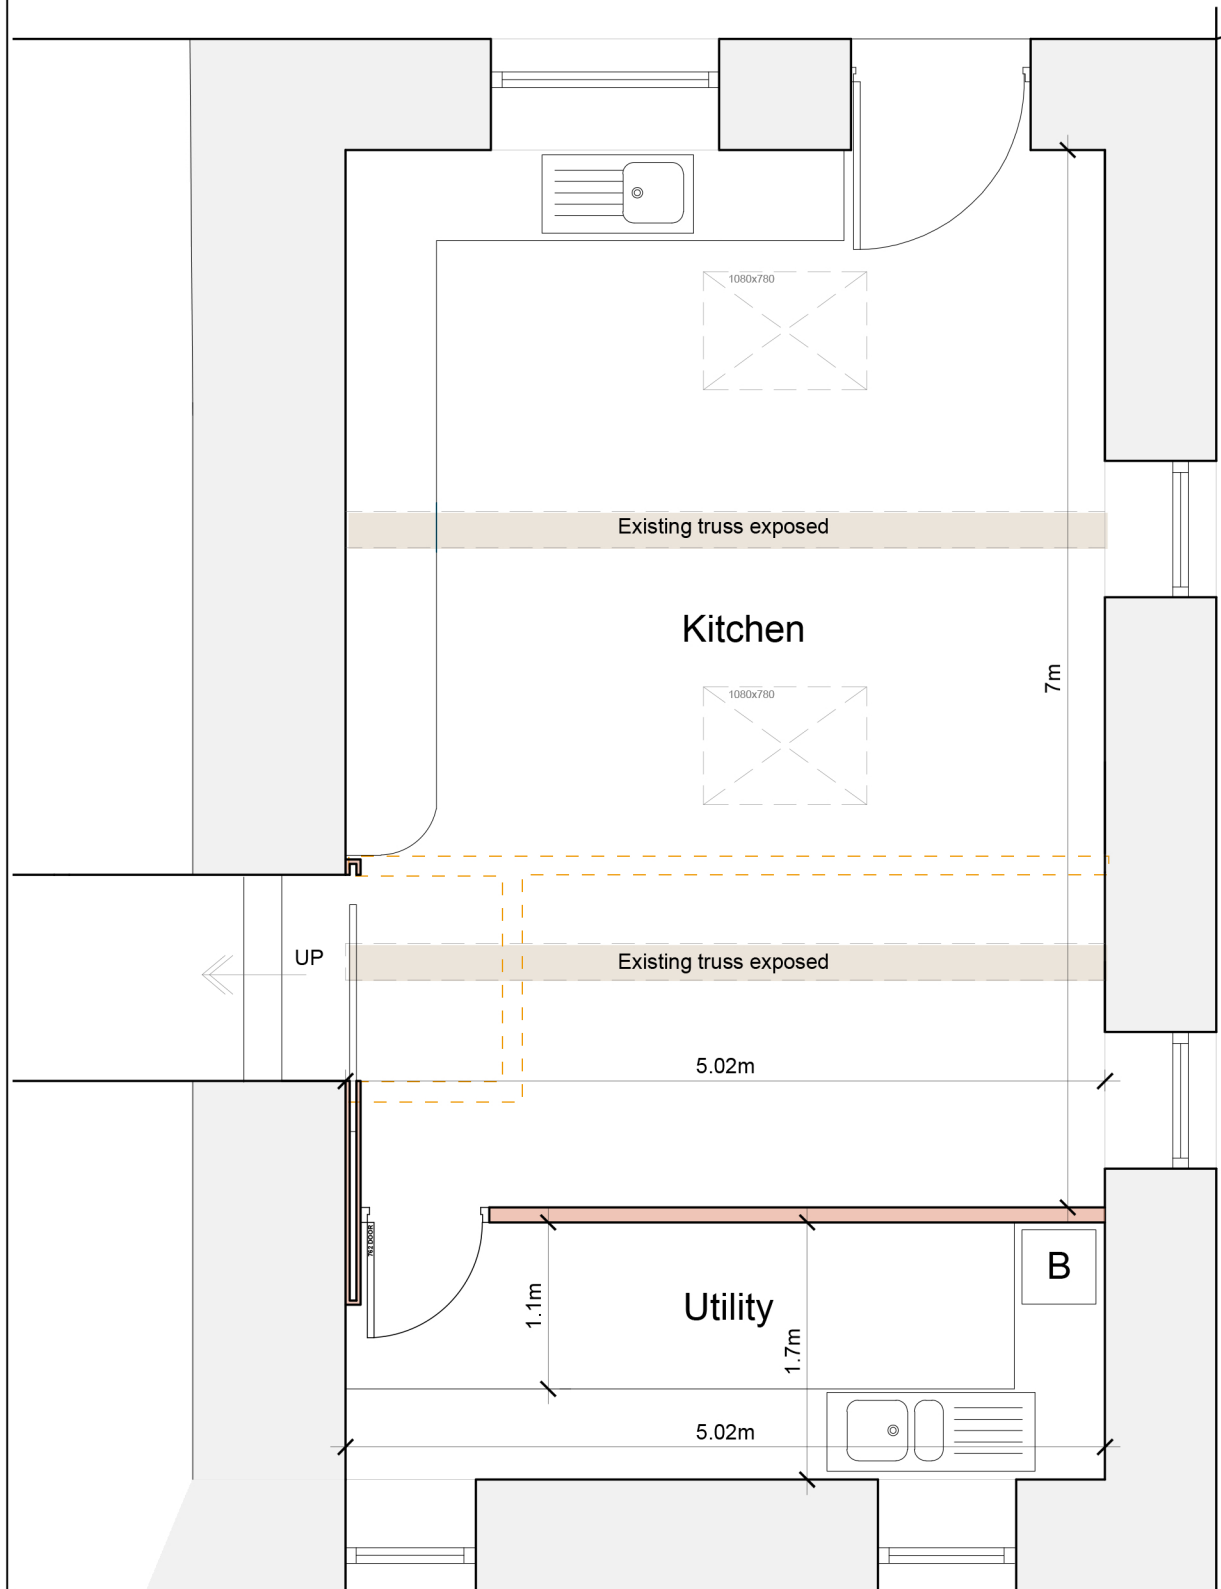



This drawing is to be read in conjunction with all relevant Architect, consultants' and specialists' drawings and specifications. The Architect is to be notified of any discrepancies before proceeding. Do not scale from this drawing. All dimensions and levels are to be checked on site. This drawing is subject to copyright. All work carried out before Planning and Building Permission has been granted is at the contractor/clients risk.
 Note: proposed drawing based on OS dwg information. All illustrated dimensions are approximate and all site dimensions are to be checked on site and subject to site survey.

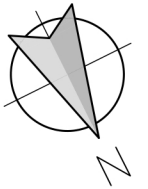

PROPOSED PART GROUND FLOOR PLAN SCALE 1:50

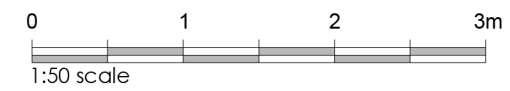

PROPOSED PART ROAD ELEVATION SCALE 1:100

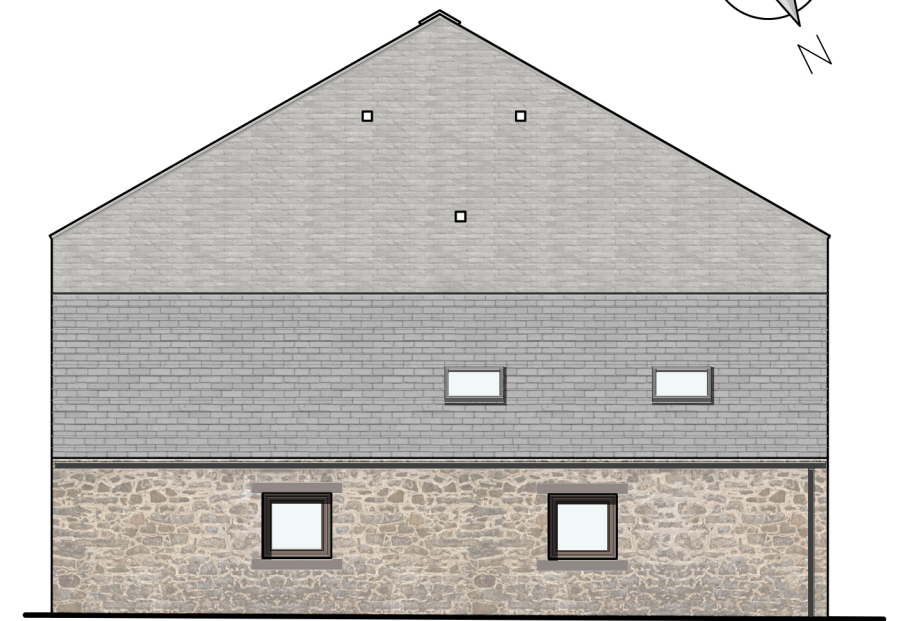

PROPOSED SIDE ELEVATION SCALE 1:100



PROPOSED REAR ELEVATION SCALE 1:100

KEY:

EXISTING WALLS TO BE DEMOLISHED

NEW PROPOSED WALL

Client
Mr & Mrs Learmonth

Job Title
Proposed Alterations to
Park View Barn
Gisburn Road
Bolton by Bowland

Drawing Title
Proposed Part Plan and Elevations

PLANNING
 Scale 1:50/100@ A3 Date Feb 2026 Drawn LKR

spa
SUNDERLAND PEACOCK ARCHITECTS
 SUNDERLAND PEACOCK & ASSOCIATES LTD.
 HAZELIERE, PIMLICO ROAD, CLITHEROE
 LANCASHIRE, BB7 2AG
 T 01200 423178 F 01200 427328
 E info@sunderlandpeacock.com
 www.sunderlandpeacock.com

7377 - P02 REV -