




South East Elevation

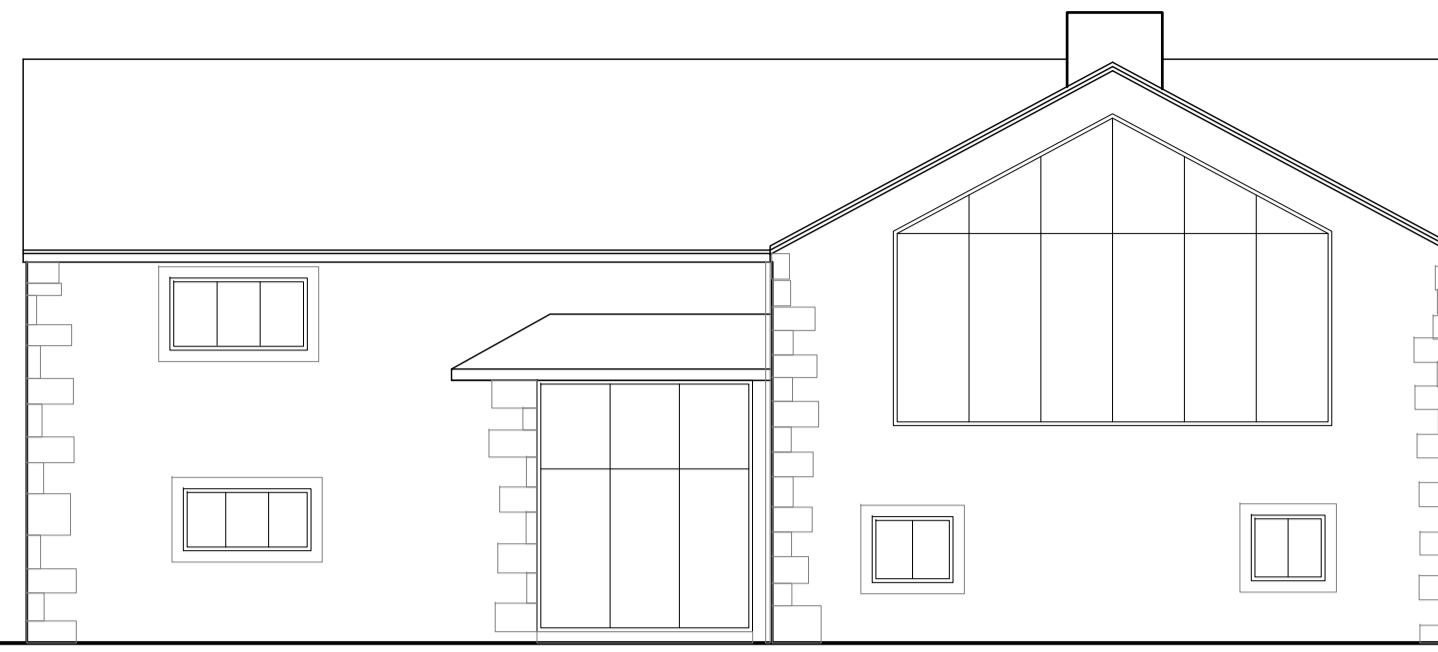


North East Elevation

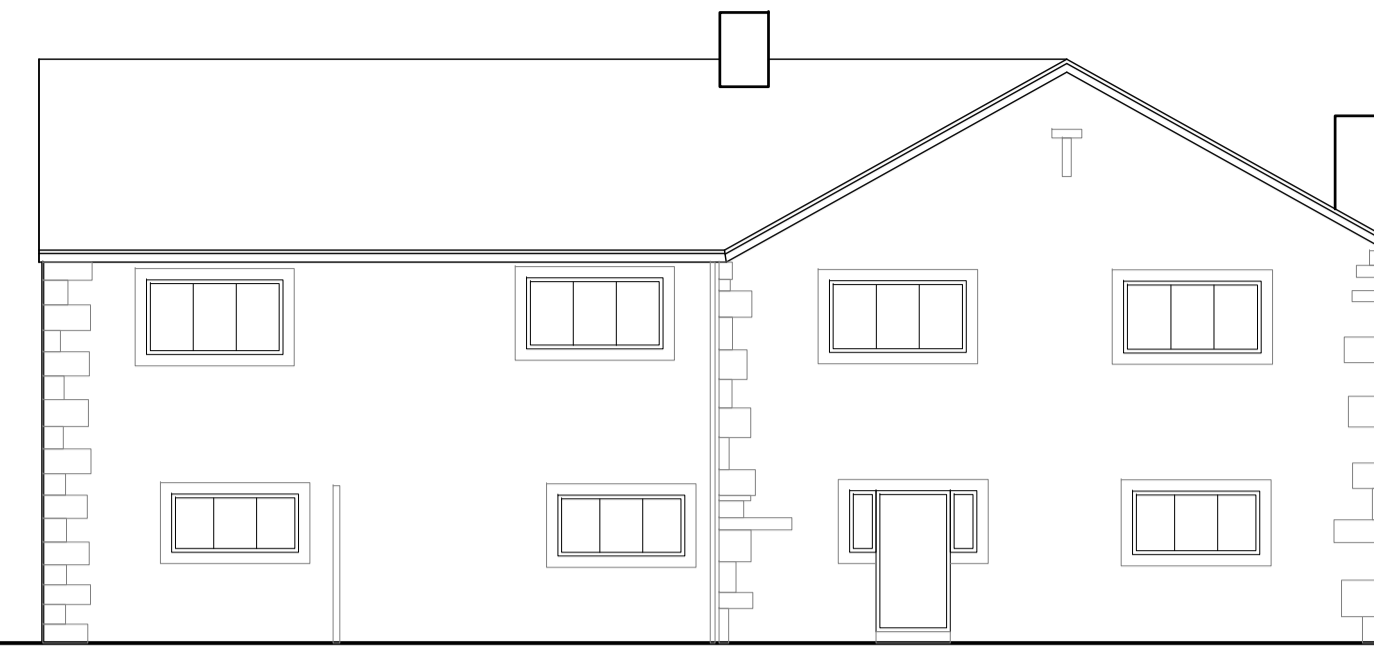


North West Elevation

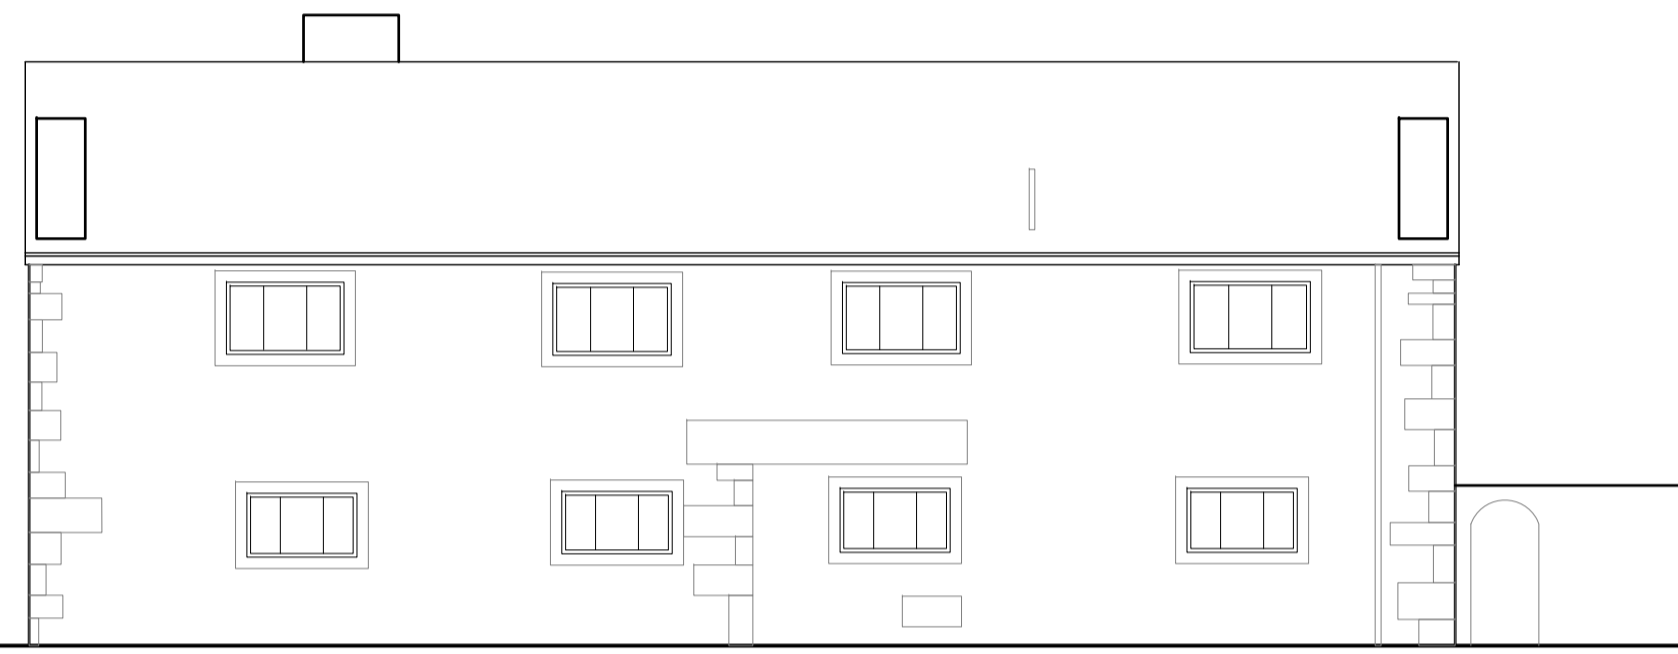


South West Elevation

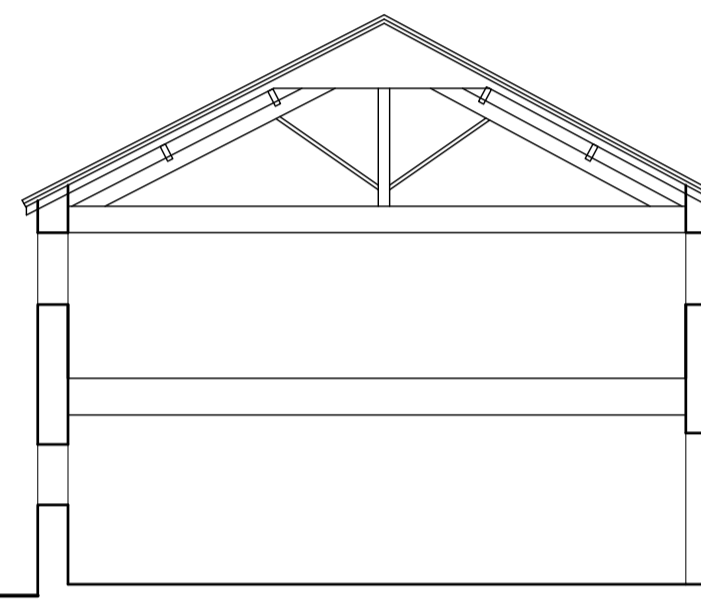

Section A-A

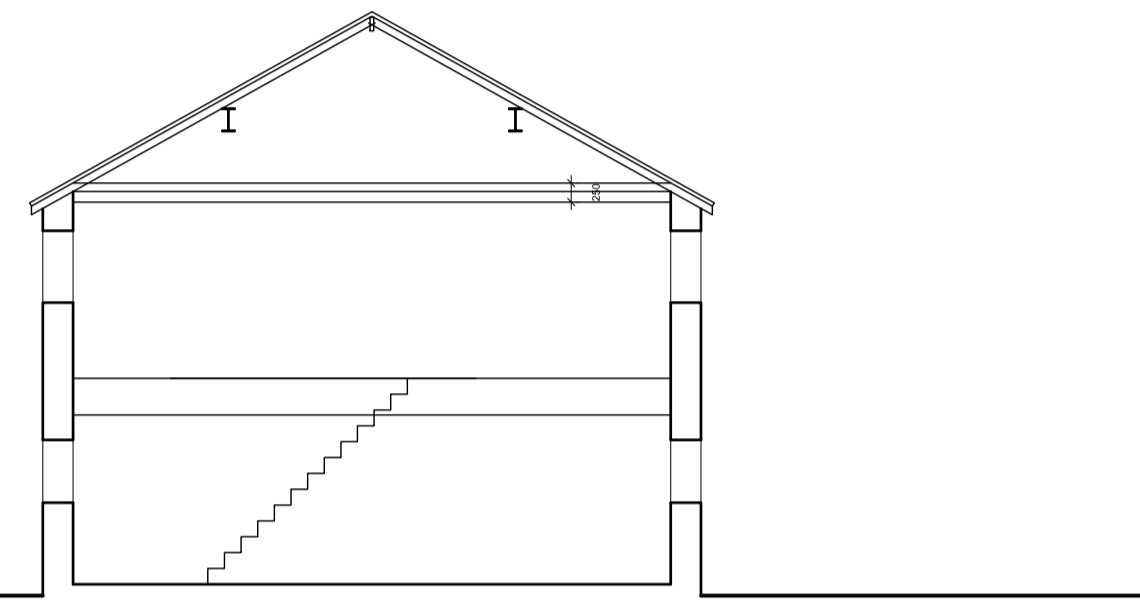


Section B-B

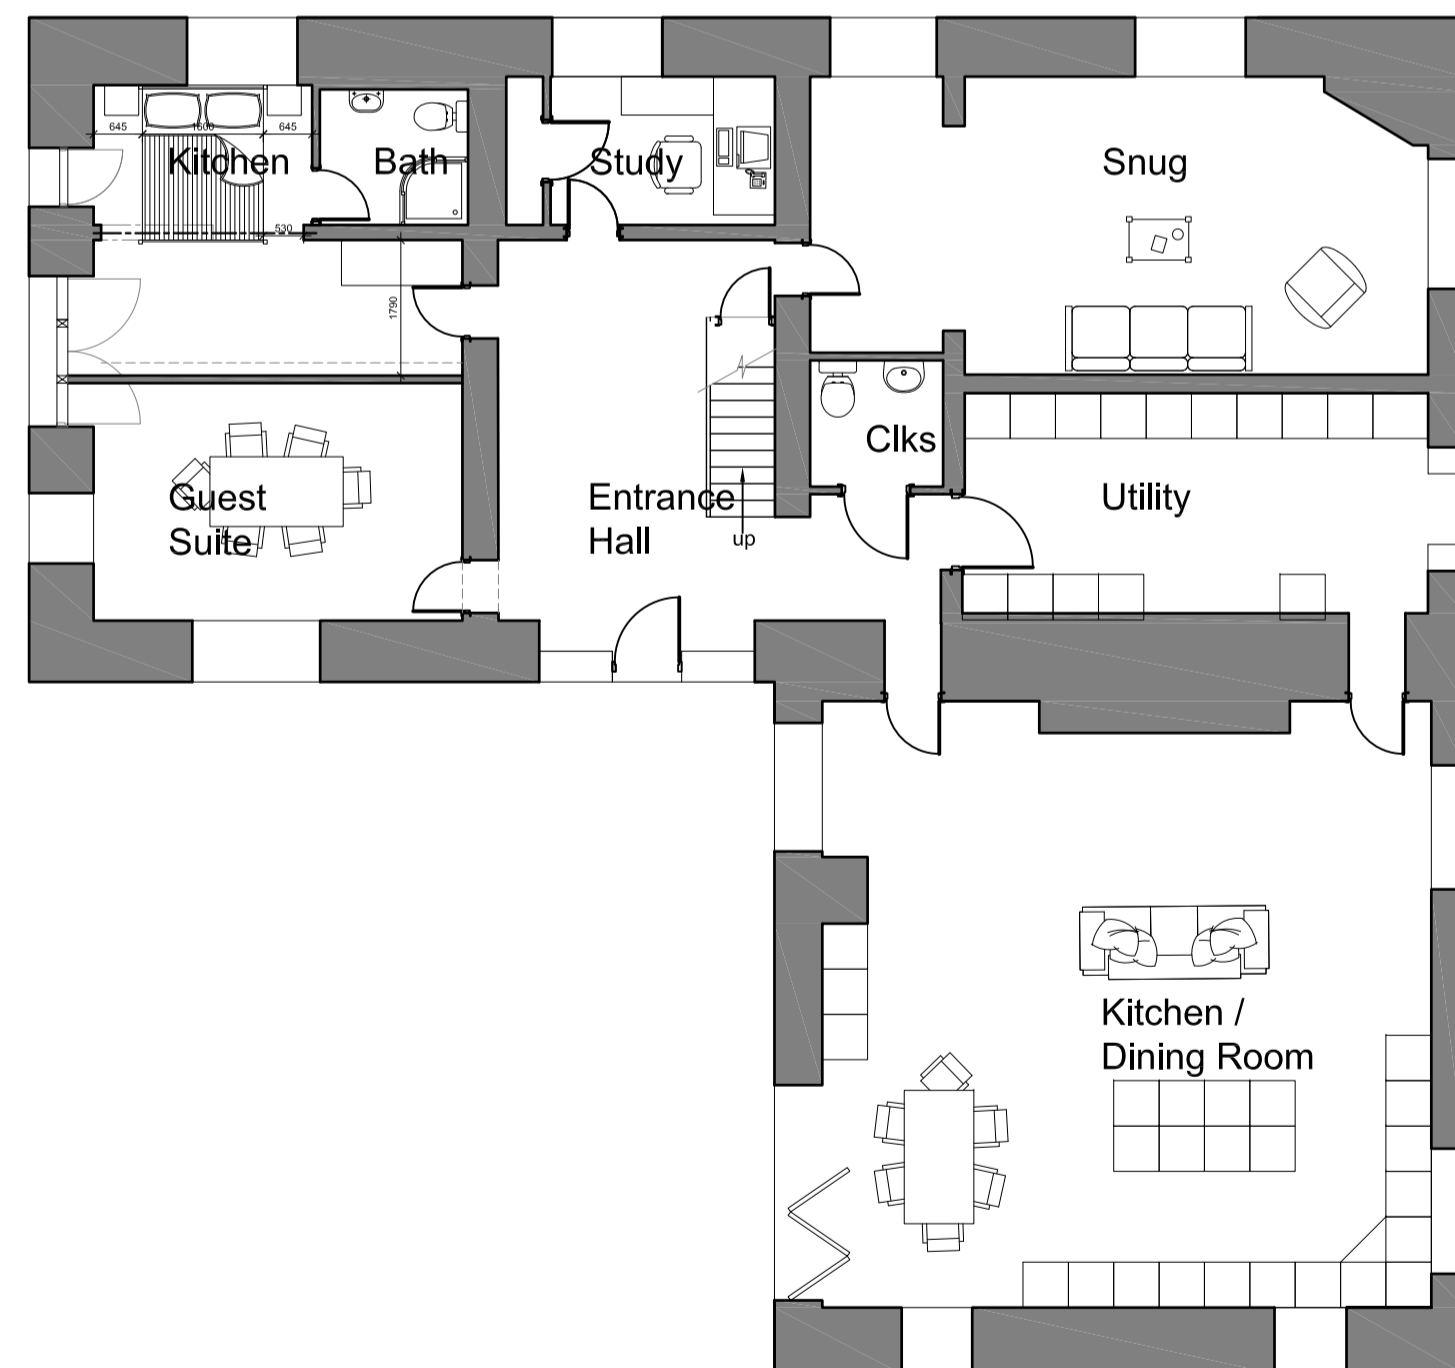


Ground Floor Plan





First Floor Plan

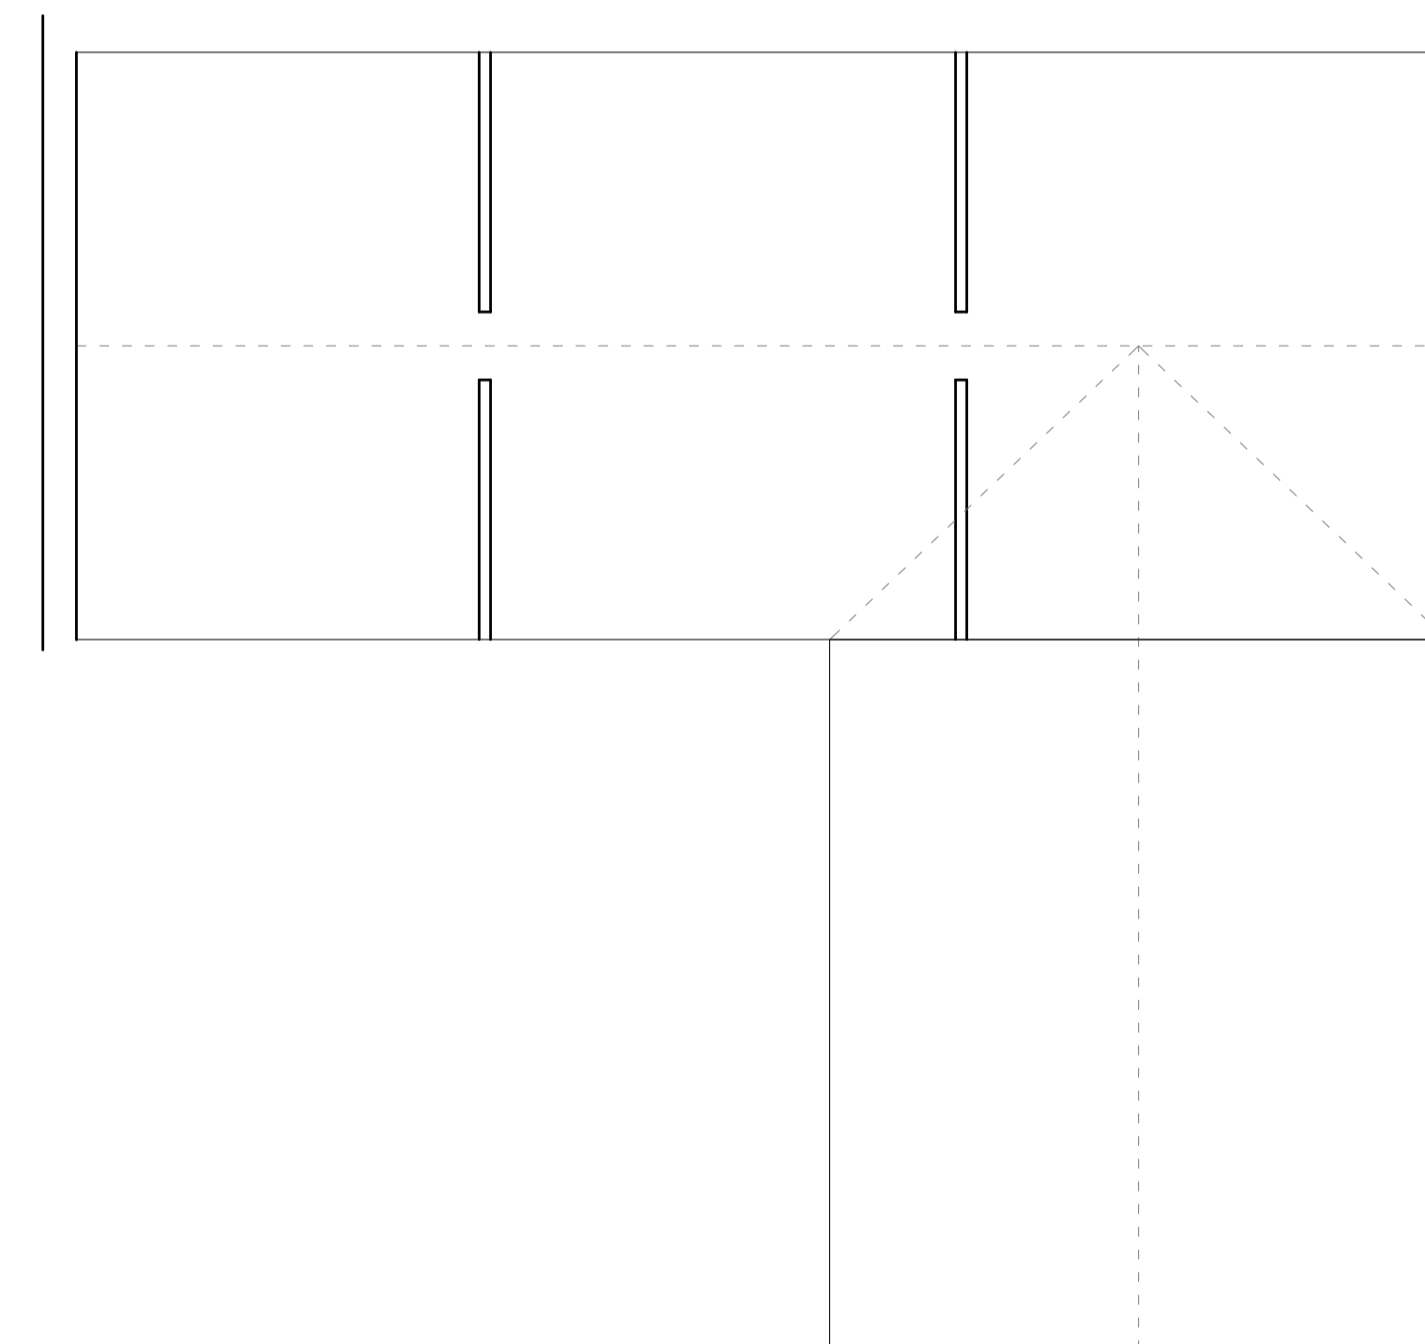

Attic Plan

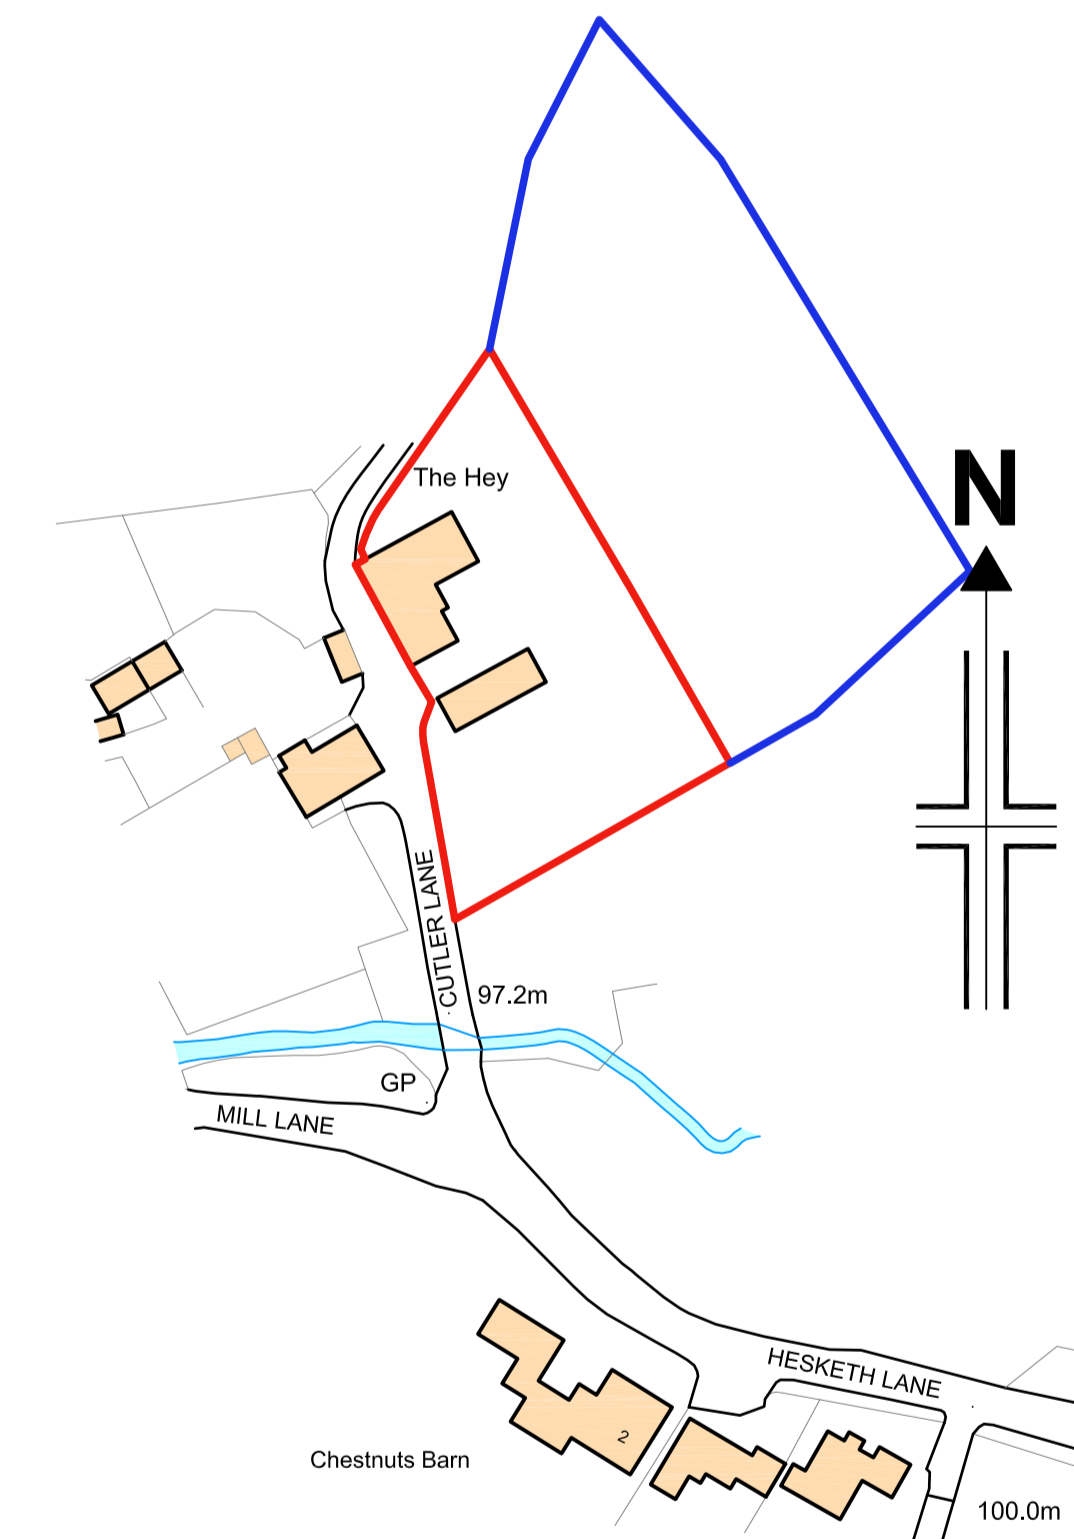

Site Location Plan

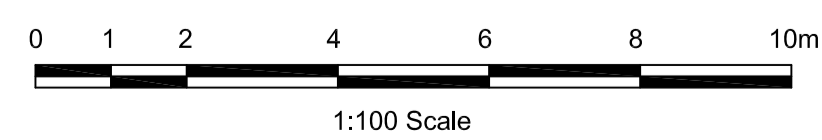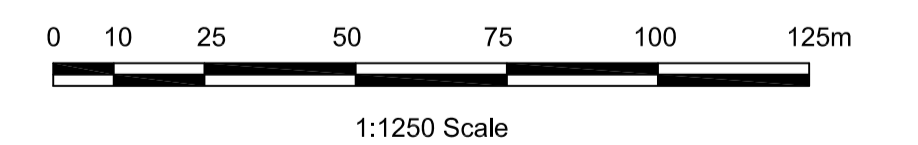

1:100 Scale

Reproduced from Superplan Data® by the permission of Ordnance Survey® on behalf of the Controller of Her Majesty's Stationery Office, © Crown Copyright 2002. All rights reserved. Licence number AL100034996.

Mr & Mrs Hankinson		
The Hey, Cutler Lane, Chipping PR3 2SY		Drwg No. A4654-SK02
Plans and Elevations as Proposed		Rev.
Scale As Shown	Sheet Size A1	Date July 2025
PSA DESIGN	PSA Design Ltd The Old Bank House, 6 Berry Lane, Longridge, Preston, PR3 3JA Tel. 01772 786066 www.psadesign.co.uk mail@psadesign.co.uk	Drawn DME
		Checked Approved

P:\04654\04654-SK02 - The Hey\04654-SK02.dwg