



NOTES:

1: The Contractor, Sub Contractor or specialist supplier are responsible for confirming site dimensions prior to fabrication 2: Any dimensional discrepancies are to be reported to the Architect immediately

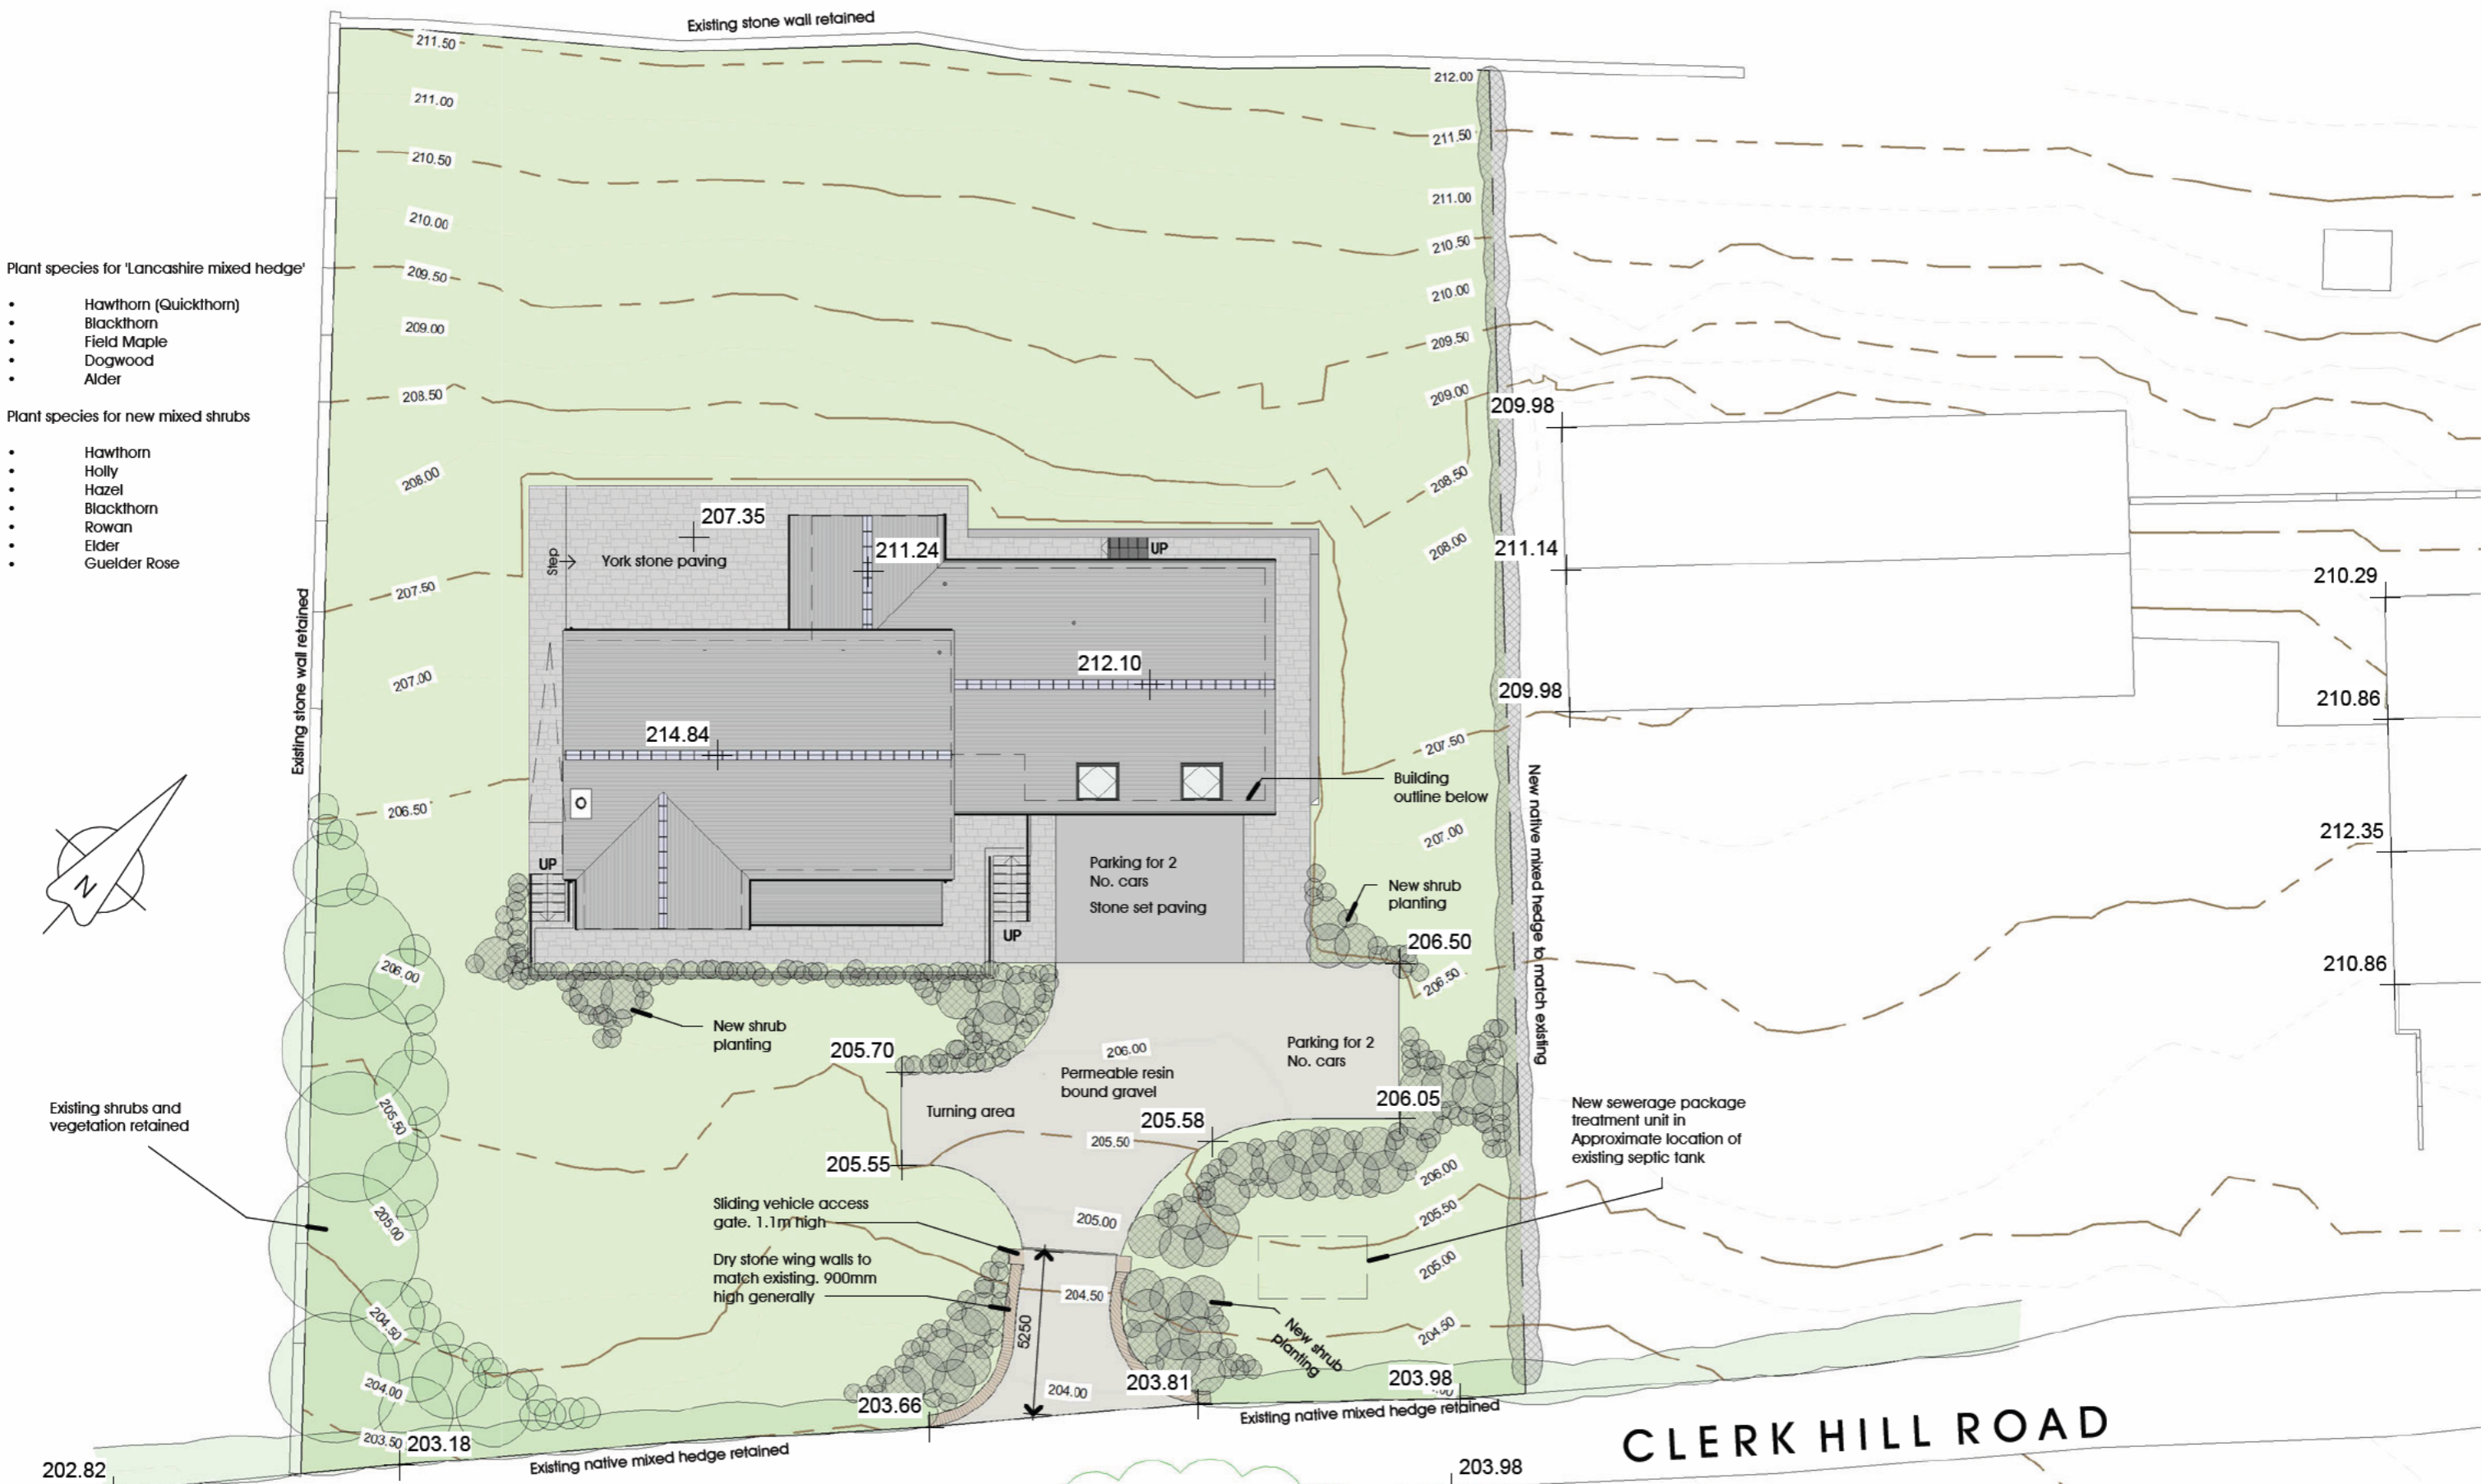

CLERK HILL ROAD  
202.82  
202.90

Proposed Site, Block and Roof Plan  
1 : 200

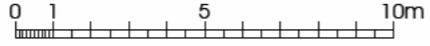

B 08-04-2026 Roof lights replace dormers over garage  
A 16-02-2026 Dormers added, garage moved back 800mm, widened 290mm and minor internal alterations

Hambledon View

Wade Group

Clerk Hill Road, Clitheroe

Planning Application  
Extension and Alteration  
Proposed Plans  
DATE Sept 2025

JOB NO 3444  
DRAWING NO 004  
REVISION B  
SCALE 1 : 200 @ A3

