



NOTES:

1: The Contractor, Sub Contractor or specialist supplier are responsible for confirming site dimensions prior to fabrication 2: Any dimensional discrepancies are to be reported to the Architect immediately

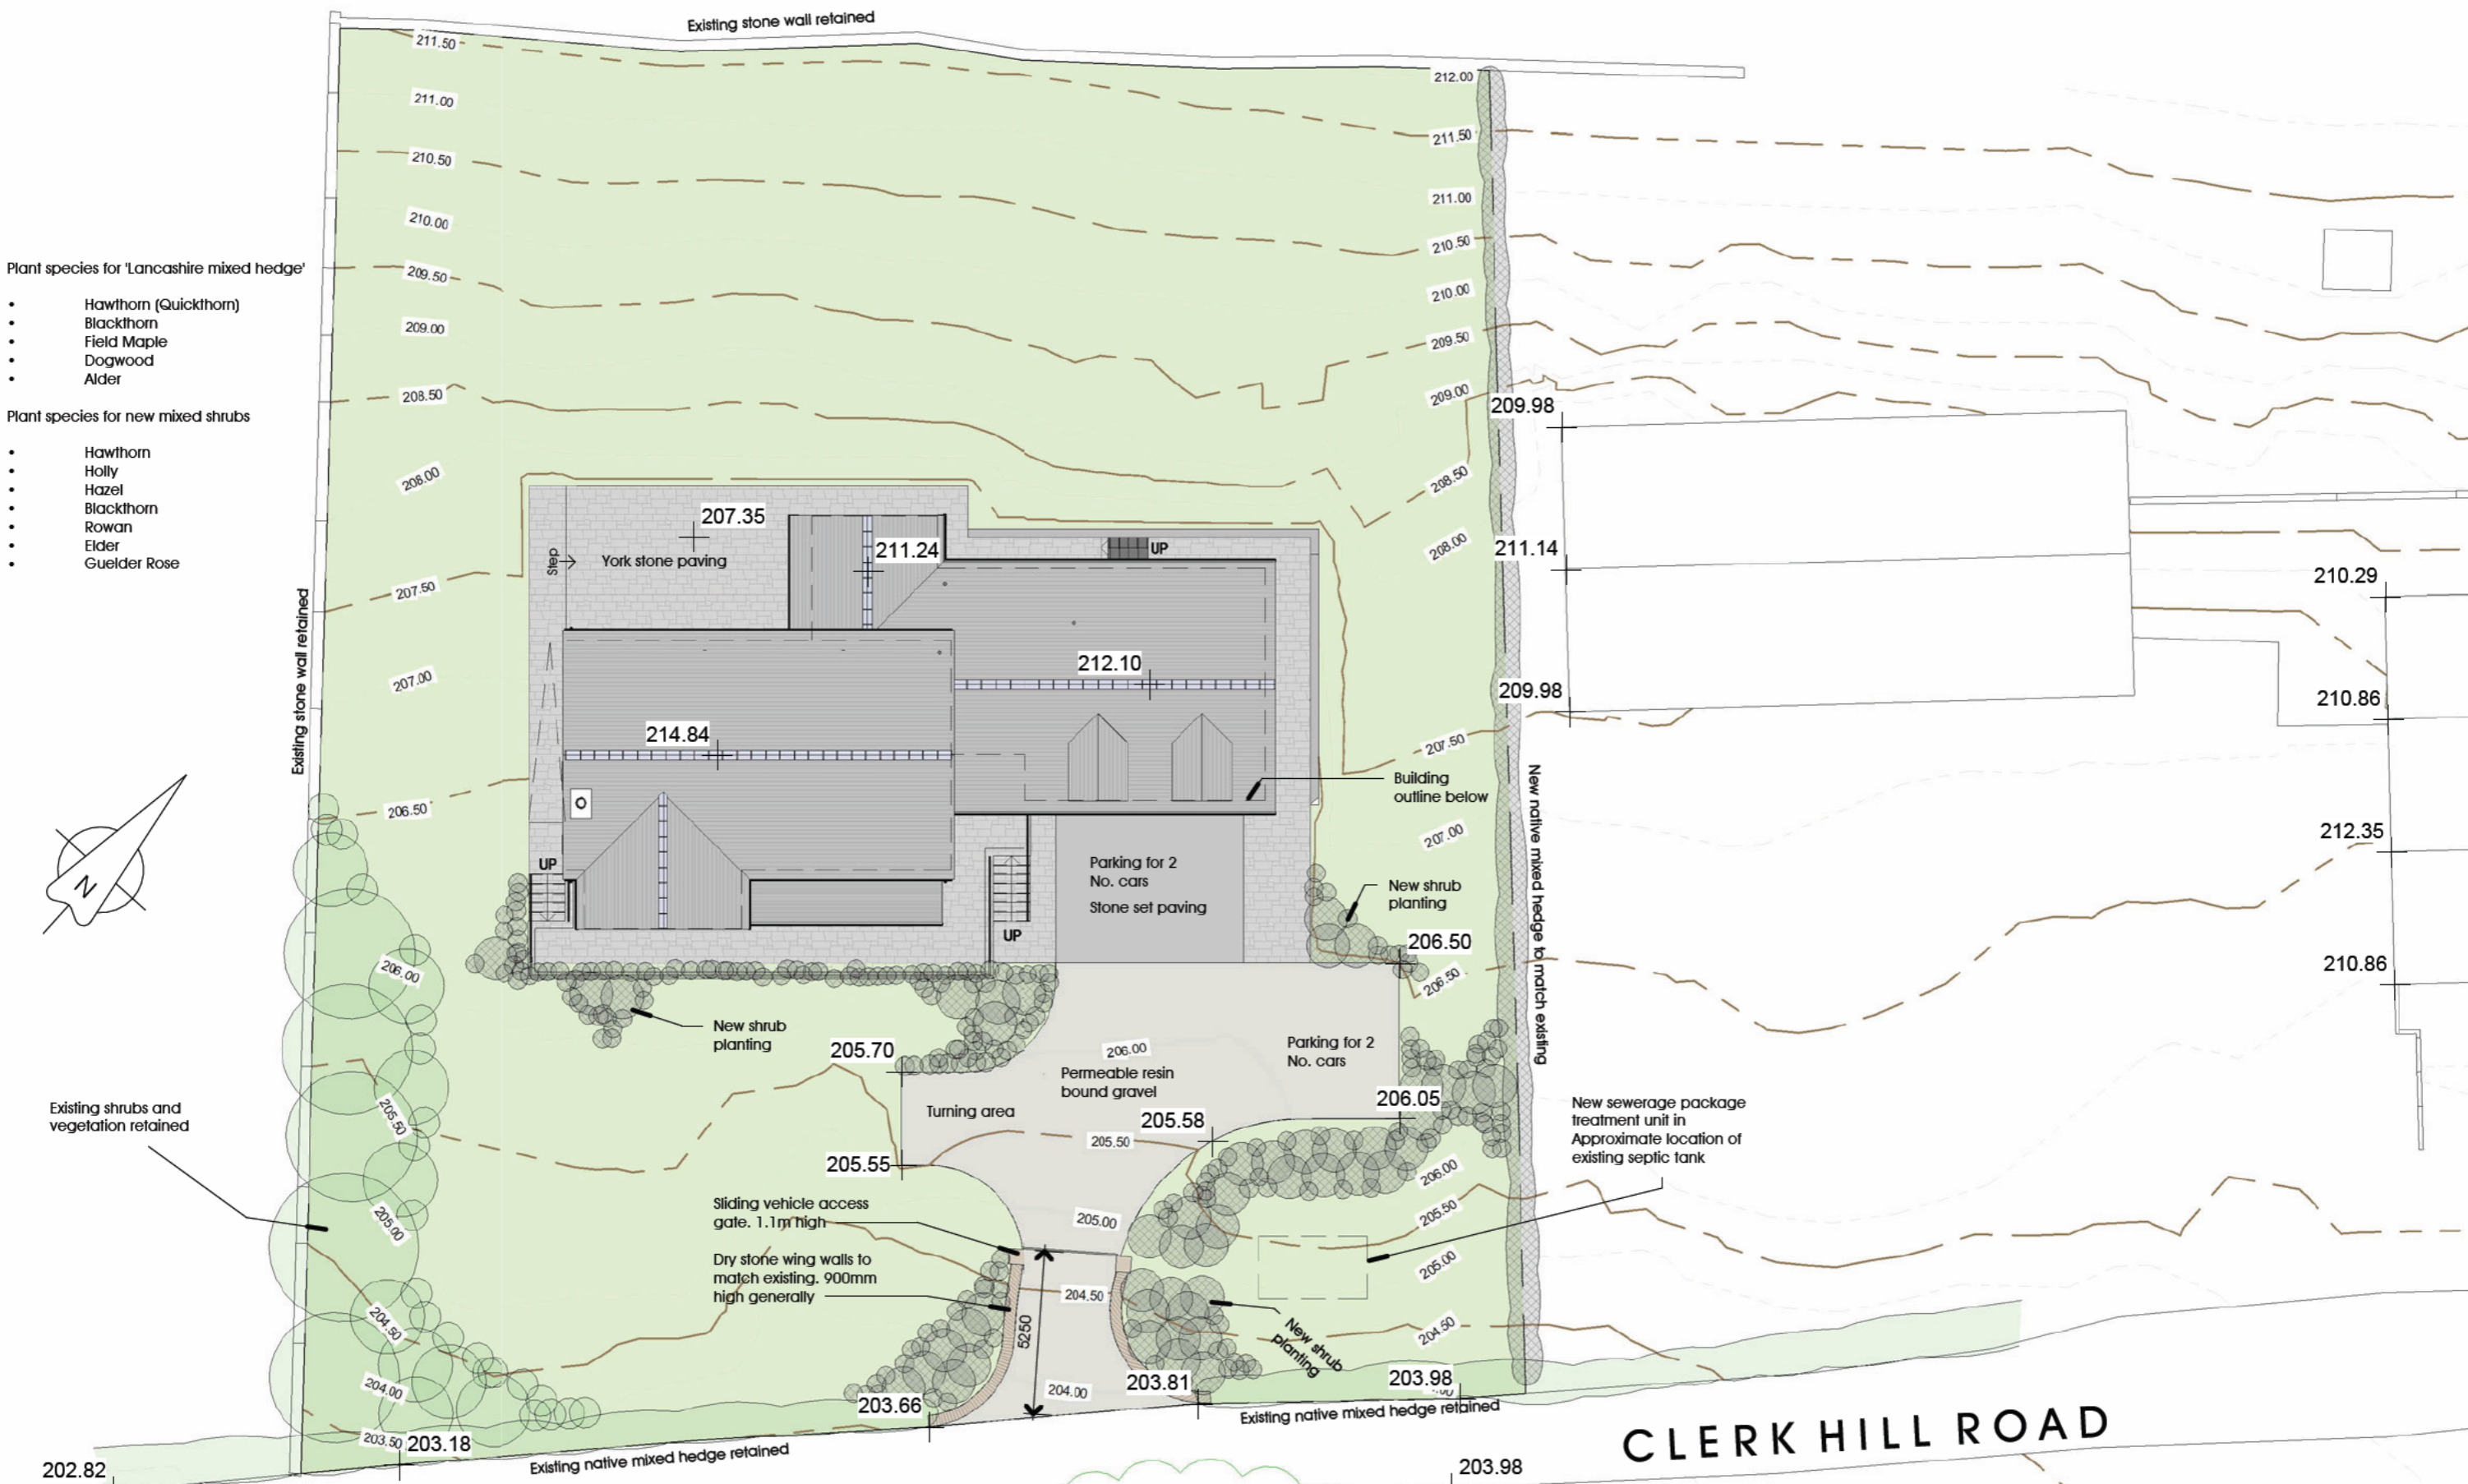

CLERK HILL ROAD  
202.82  
202.90

Proposed Site, Block and Roof Plan  
1 : 200

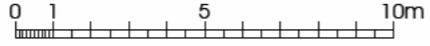

A 16-02-2026 Dormers added, garage moved back 800mm, widened 290mm and minor internal alterations

Hambledon View

Wade Group

Clerk Hill Road, Clitheroe


Planning Application  
Extension and Alteration  
Proposed Plans  
DATE Sept 2025

JOB NO 3444  
DRAWING NO 004  
REVISION A  
SCALE 1 : 200 @ A3



NOTES:

1: The Contractor, Sub Contractor or specialist supplier are responsible for confirming site dimensions prior to fabrication 2: Any dimensional discrepancies are to be reported to the Architect immediately

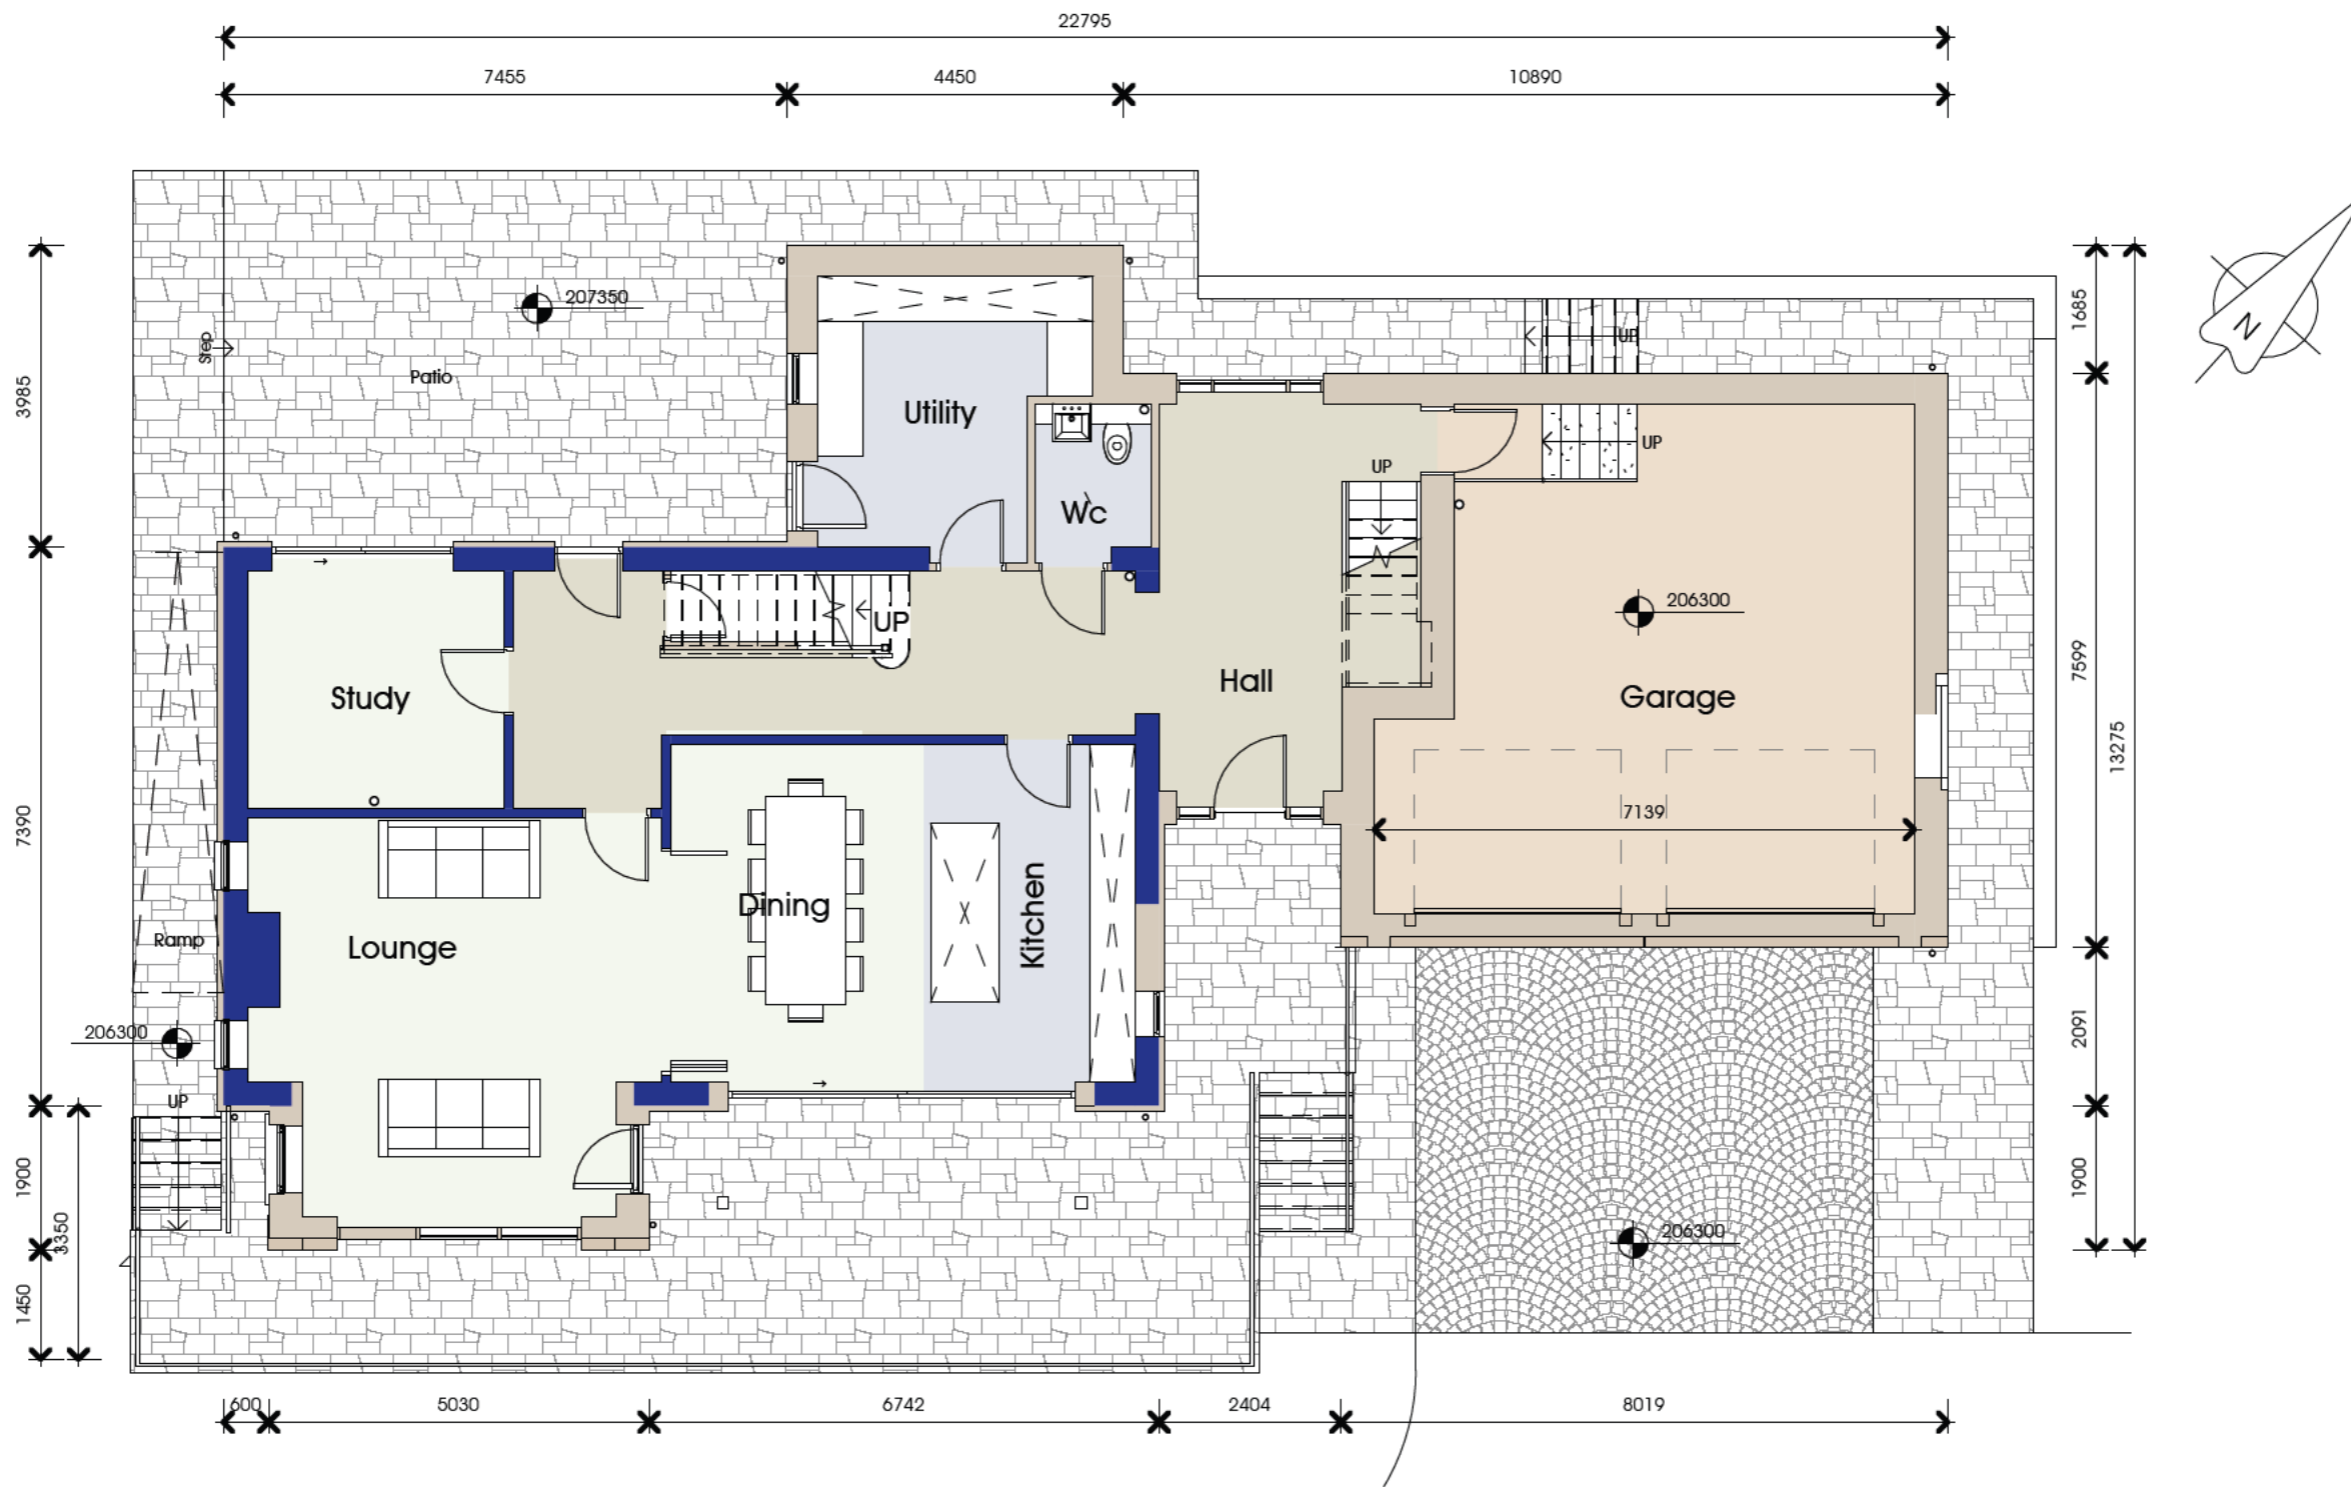

### Ground Floor Plan

1 : 100



A 16-02-2026 Dormers added, garage moved back 800mm, widened 290mm and minor internal alterations

Hambledon View

Wade Group

Clerk Hill Road, Clitheroe

Planning Application  
Extension and Alteration  
Proposed GF Plan


DATE Sept 2025

JOB NO 3444  
DRAWING NO 005  
REVISION A  
SCALE 1 : 100 @ A3



NOTES:

1: The Contractor, Sub Contractor or specialist supplier are responsible for confirming site dimensions prior to fabrication 2: Any dimensional discrepancies are to be reported to the Architect immediately

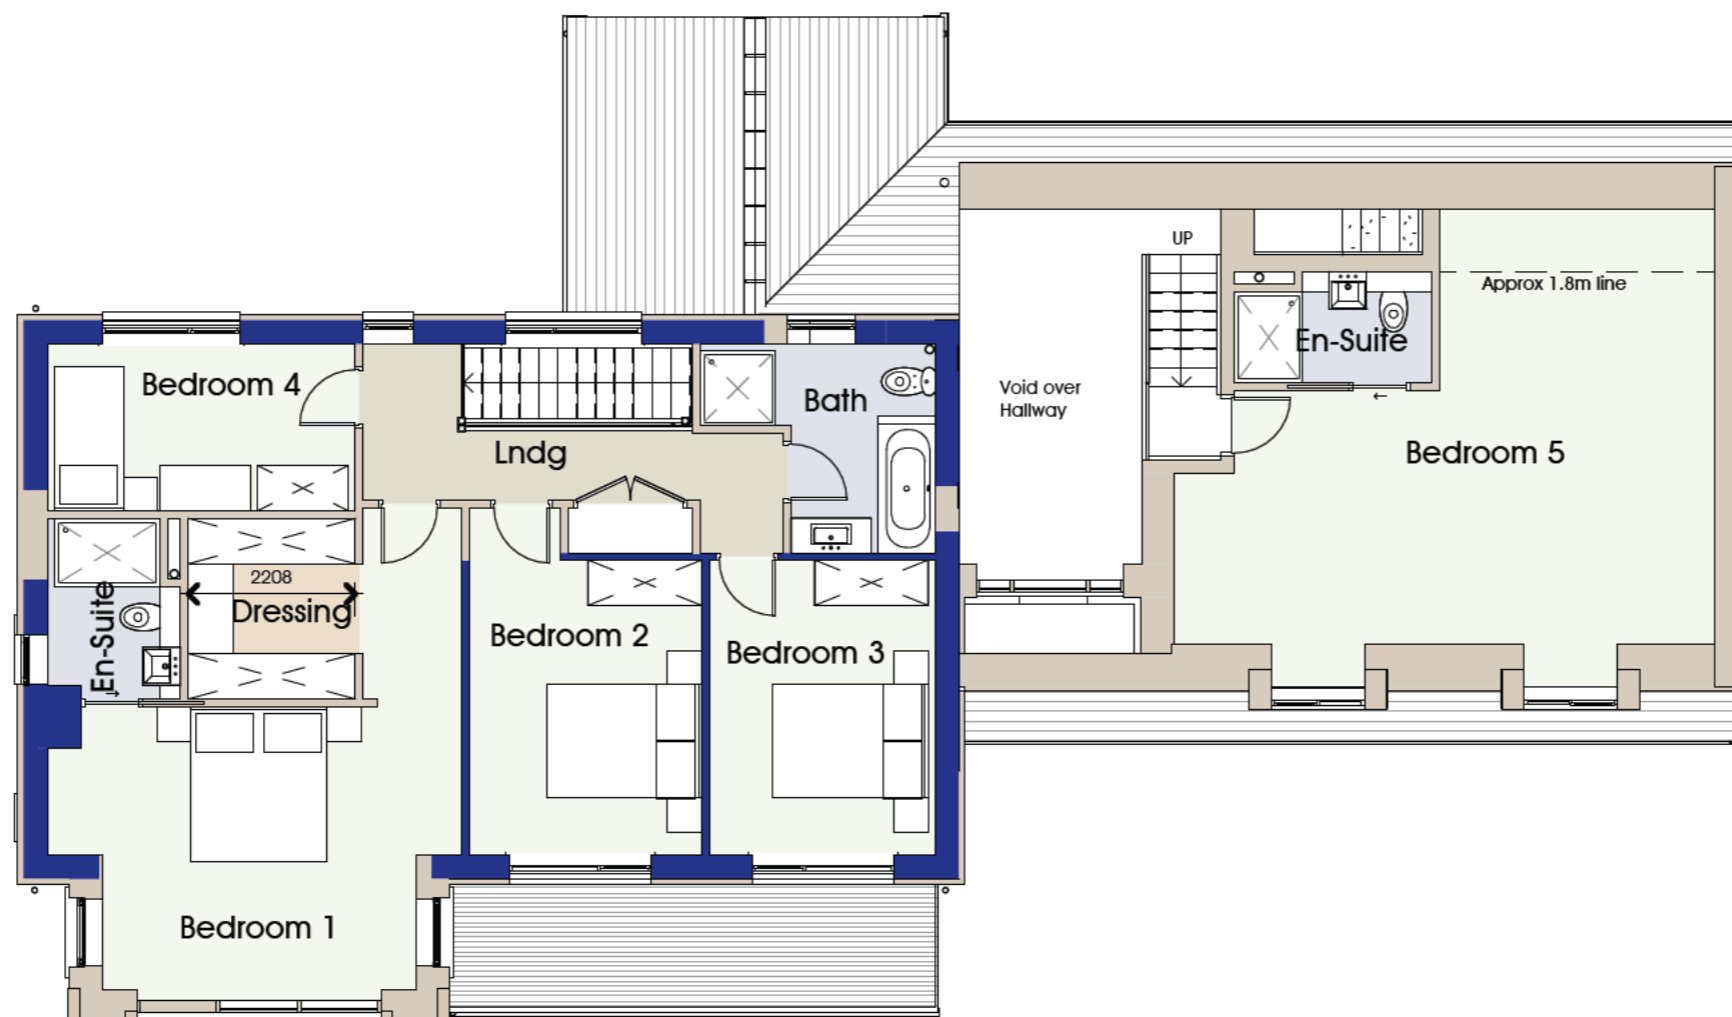

### First Floor Plan

1 : 100



A 16-02-2026 Dormers added, garage moved back 800mm, widend 290mm and minor internal alterations

Hambledon View

Wade Group

Clerk Hill Road, Clitheroe

Planning Application  
Extension and Alteration  
Proposed FF Plan

DATE Sept 2025

JOB NO 3444

DRAWING NO 006

REVISION A

SCALE 1 : 100 @ A3



NOTES:

1: The Contractor, Sub Contractor or specialist supplier are responsible for confirming site dimensions prior to fabrication 2: Any dimensional discrepancies are to be reported to the Architect immediately



South East Elevation

1 : 100



North East Elevation

1 : 100

A 16-02-2026 Dormers added, garage moved back 800mm, widend 290mm and minor internal alterations

Hambleton View

Wade Group

Clerk Hill Road, Clitheroe

Planning Application  
Extension and Alteration  
Proposed Elevations

DATE Sept 2025

JOB NO 3444

DRAWING NO 007

REVISION A

SCALE 1 : 100 @ A3



NOTES:

1: The Contractor, Sub Contractor or specialist supplier are responsible for confirming site dimensions prior to fabrication 2: Any dimensional discrepancies are to be reported to the Architect immediately



### North West Elevation

1 : 100



### South West Elevation

1 : 100

A 16-02-2026 Dormers added, garage moved back 800mm, widened 290mm and minor internal alterations

Hambledon View

Wade Group

Clerk Hill Road, Clitheroe

Planning Application  
Extension and Alteration  
Proposed Elevations

DATE Sept 2025

JOB NO 3444

DRAWING NO 008

REVISION A

SCALE 1 : 100 @ A3

