



Drawing Package

Horton Grange

Chris & Haidee Gateley

March 2026 - REVISION A

New Outbuilding

  

As existing *site plan 1:400 @ A3*


Drawing No. 5152_02A

Site plan key

1. Existing hardstanding
2. Existing site access
3. Horton Grange
4. Neighbouring property
5. Neighbouring property access track
6. Field



Scale 1:400 Metres
0 4 8 12 16 20

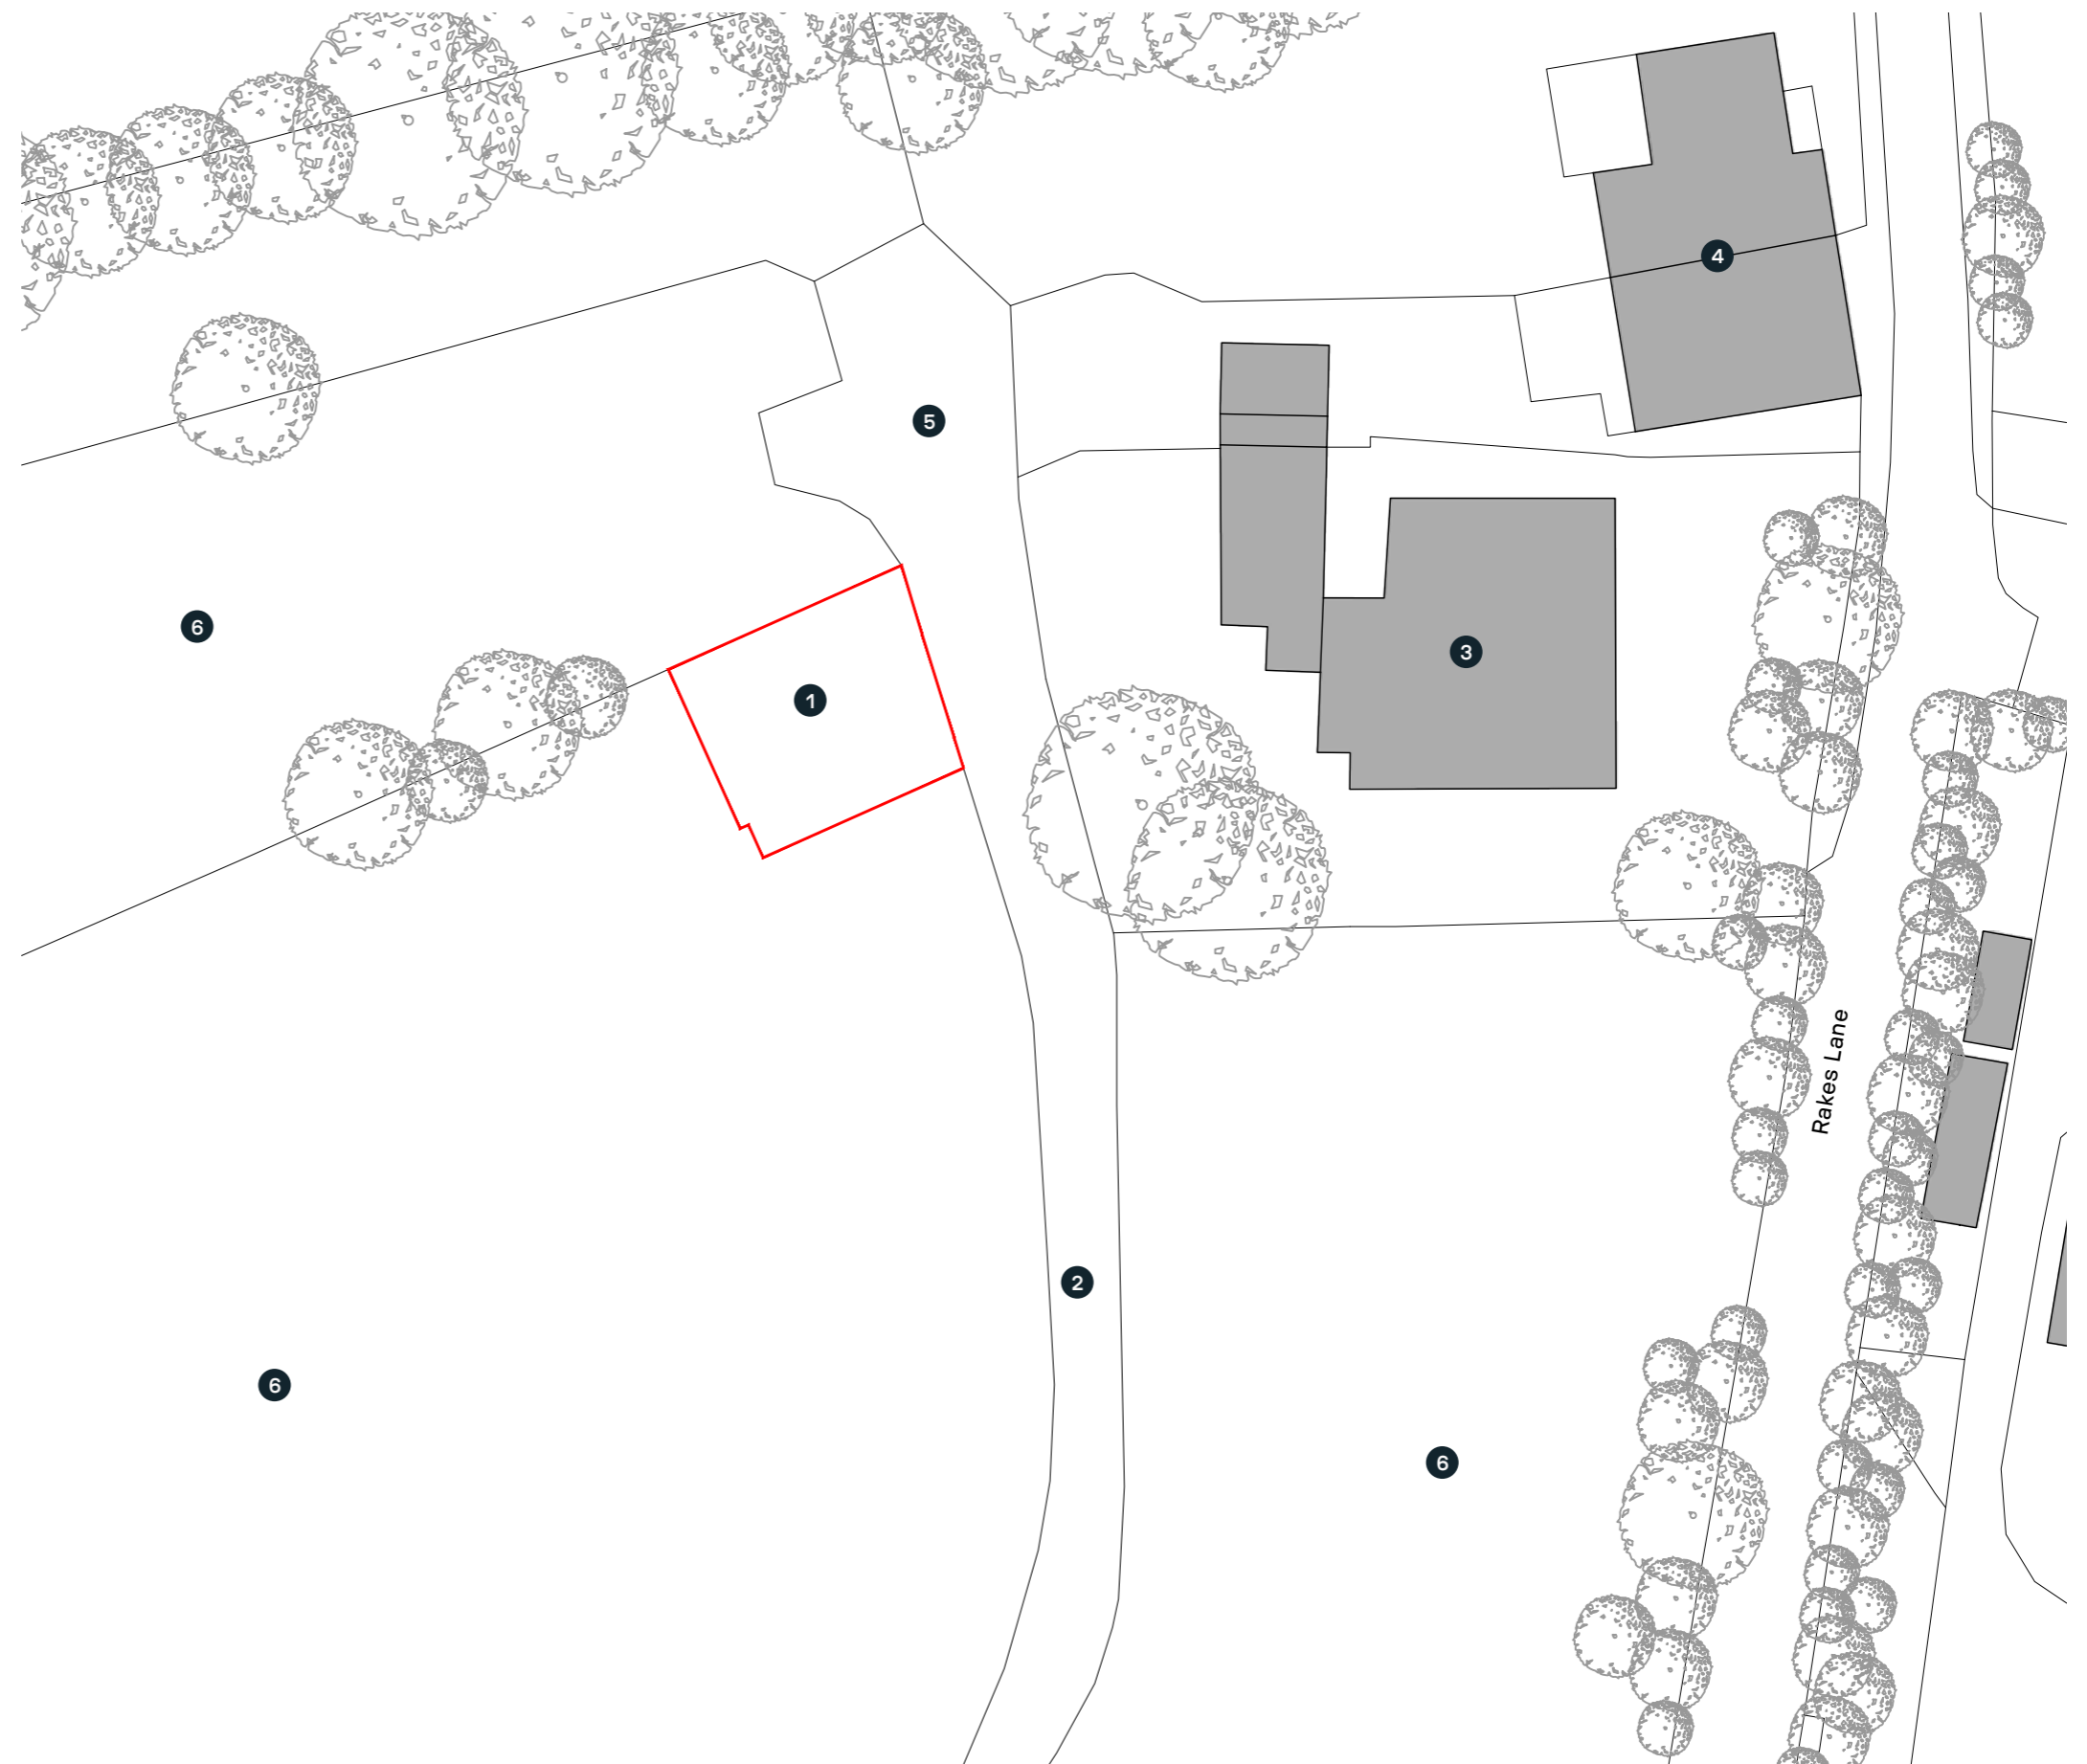

As proposed *site plan 1:400 @ A3*

Drawing No. 5152_03A

Site plan key

1. Proposed outbuilding
2. Existing site access
3. Proposed access
4. Proposed permeable apron
5. Horton Grange
6. Neighbouring property
7. Neighbouring property access track
8. Field



Schedule of Accommodation

Footprint

Garage	117 m ²
--------	--------------------



Scale 1:400
0 4 8 12 16 20
Metres

As proposed *outbuilding plans 1:100 @ A3*


Drawing No. 5152_04

Floor key


- 1. Garage
- 2. Storage

Roof plan key


- 1. Local slate roof

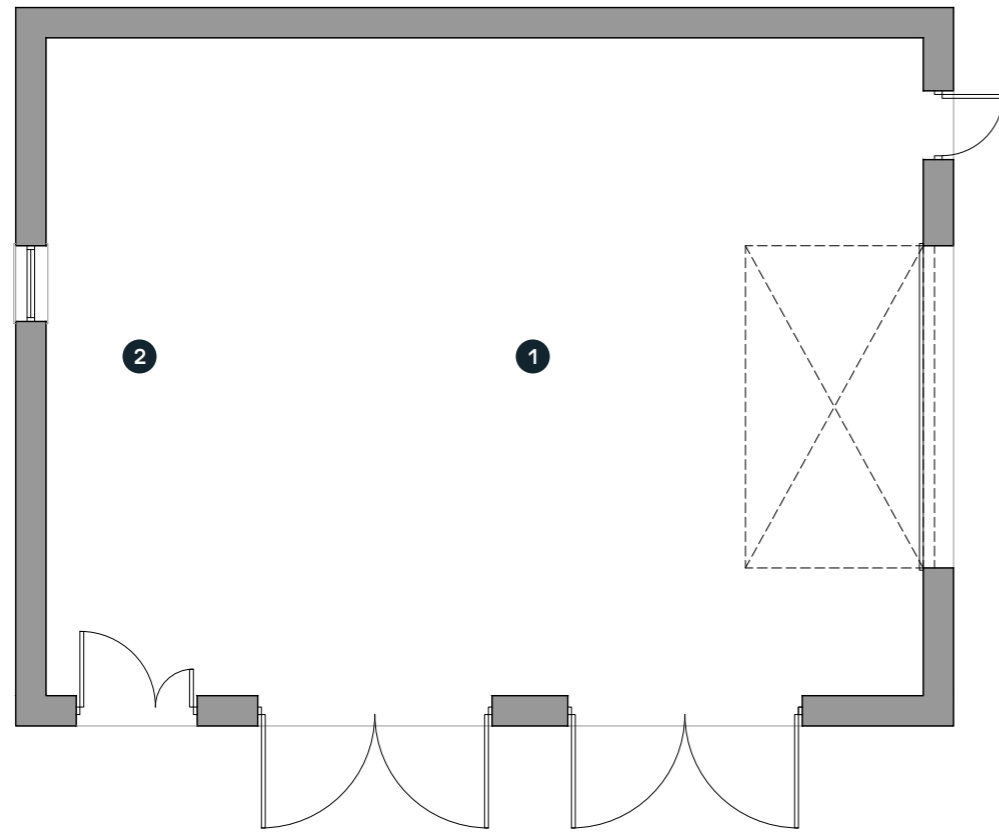

Floor Plan

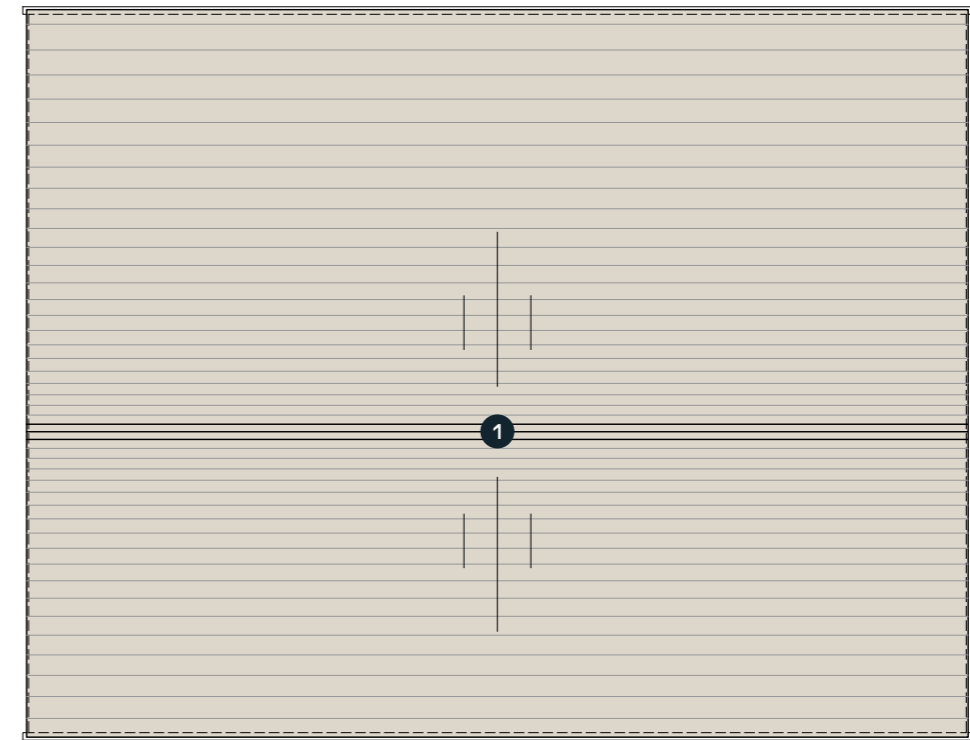


Roof Plan

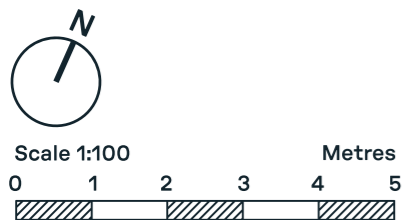

Local random coursed stone



Stone detailing

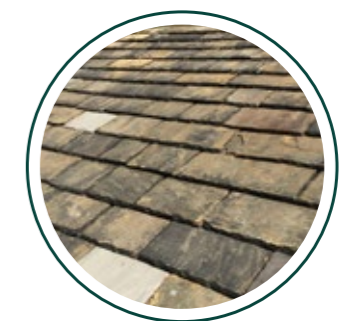

Local stone slate roof

As proposed *garage elevations 1:100 @ A3*

Drawing No. 5152_05

Material palette

Walls - Local random coursed stone with stone dentils and quoins

Doors & Windows - Painted timber

Roof - Local slate

Rainwater goods - Black metal




Local random coursed stone




Stone detailing




Local stone slate roof

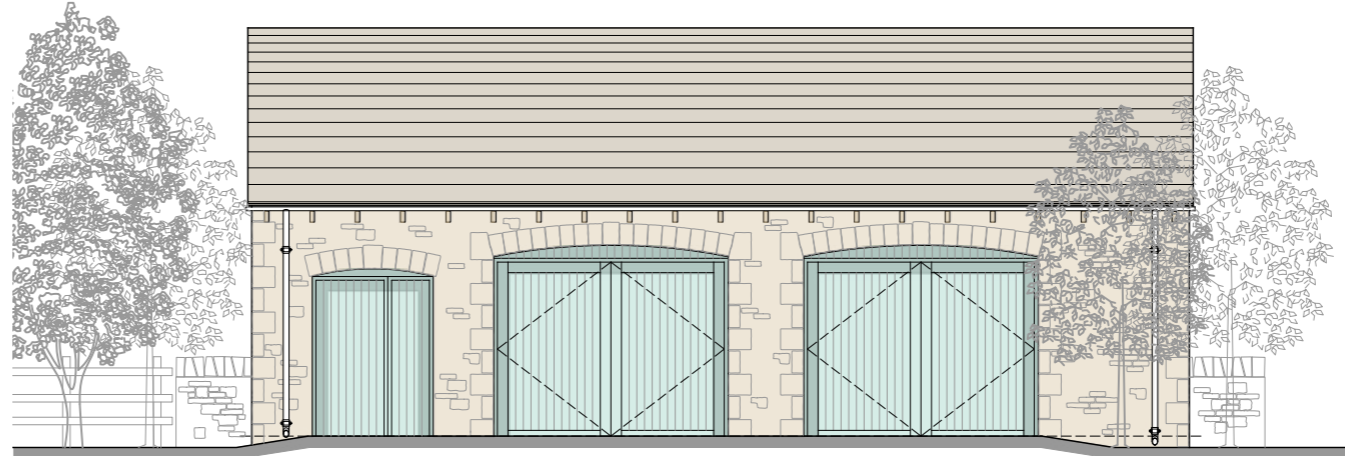


South Elevation

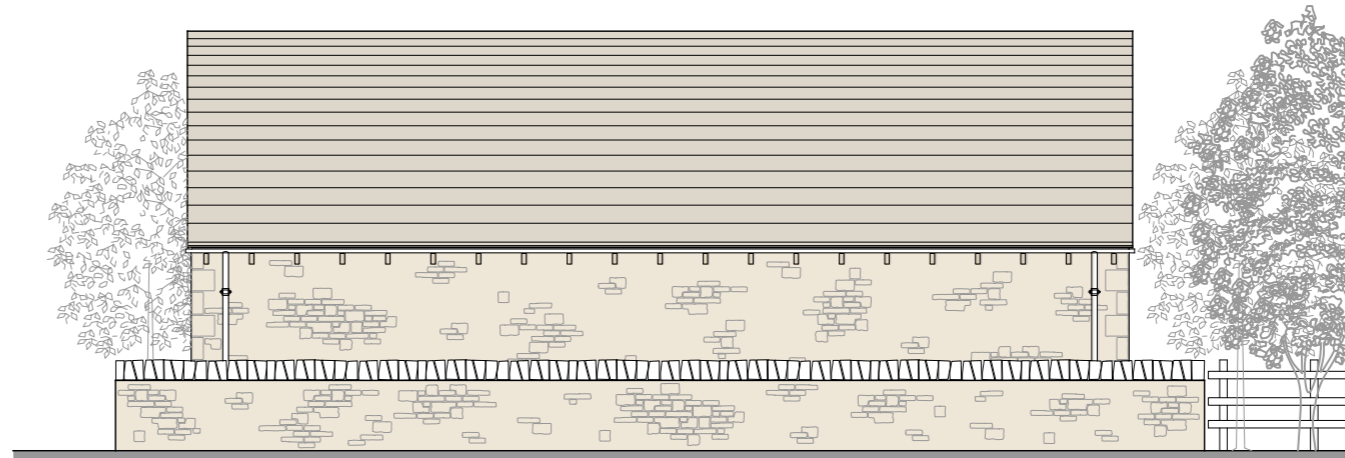

North Elevation

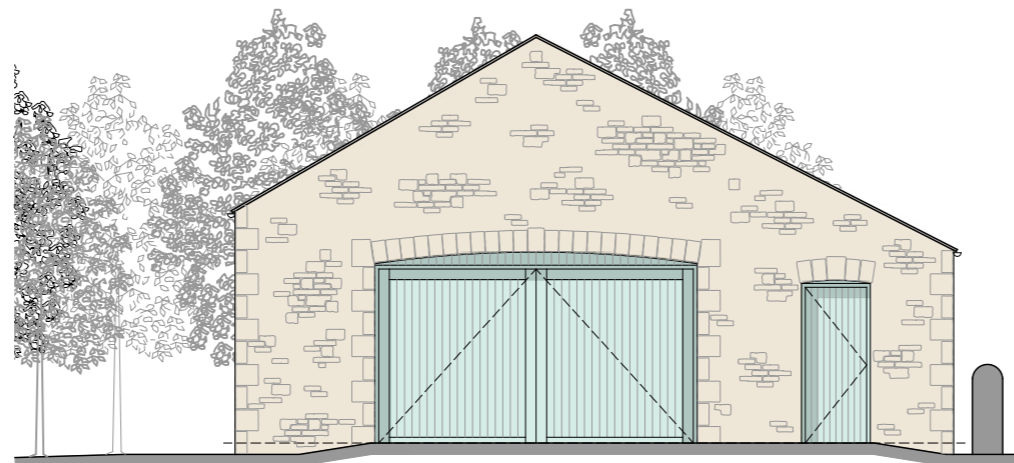

East Elevation

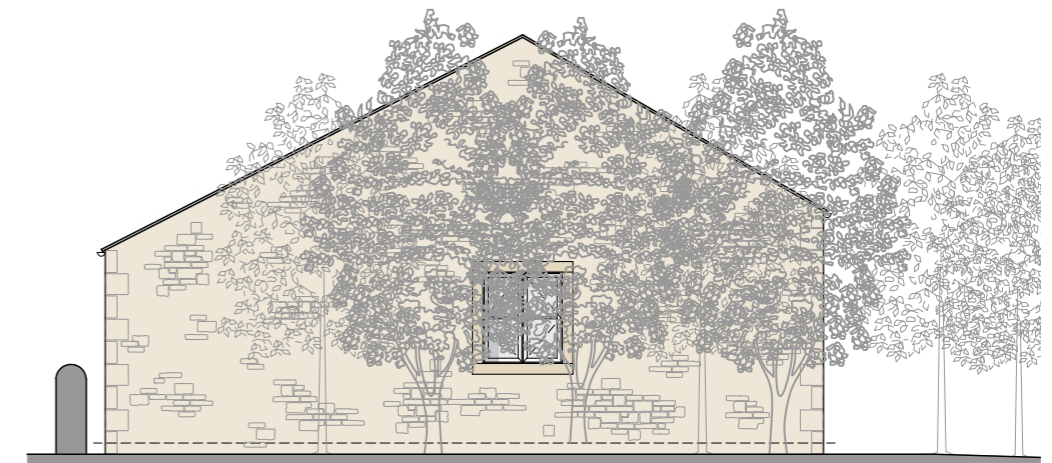

West Elevation





We are rural