




This drawing is to be read in conjunction with all relevant Architect, consultants' and specialists' drawings and specifications. The Architect is to be notified of any discrepancies before proceeding. Do not scale from this drawing. All dimensions and levels are to be checked on site. This drawing is subject to copyright. All work carried out before Planning and Building Permission has been granted is at the contractor/clients risk.

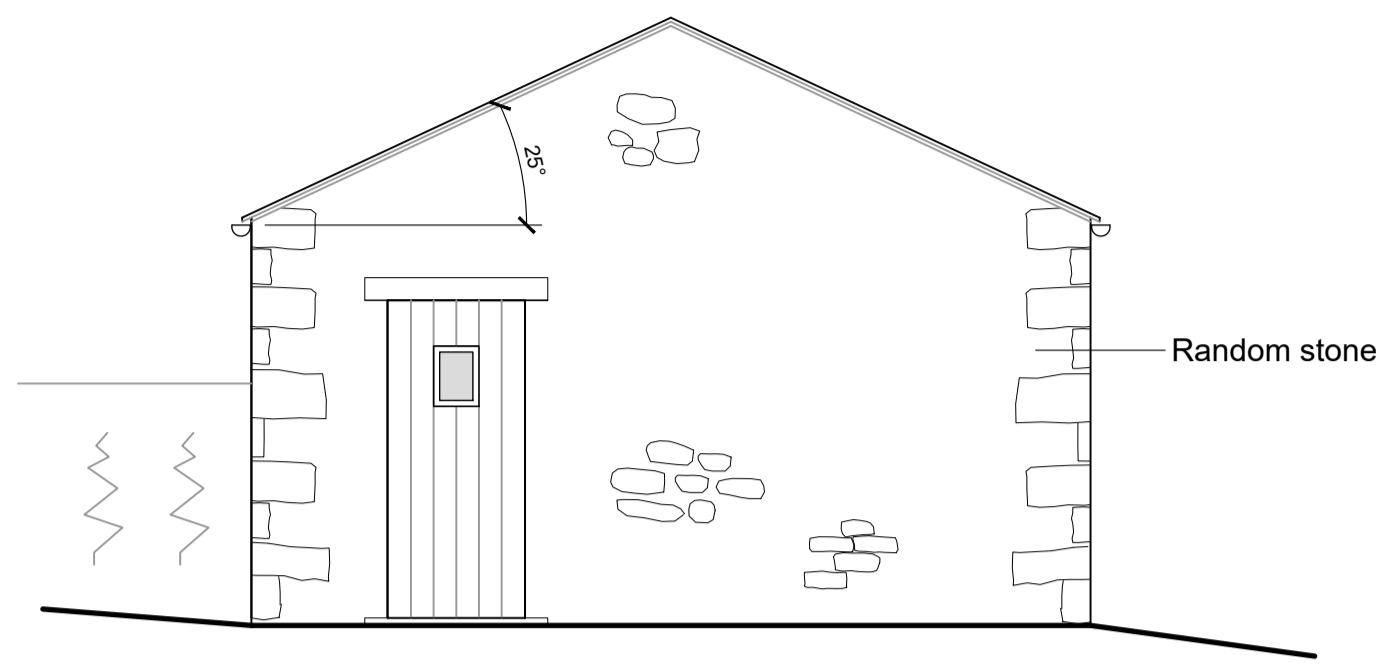


South West Elevation
1:50 Scale

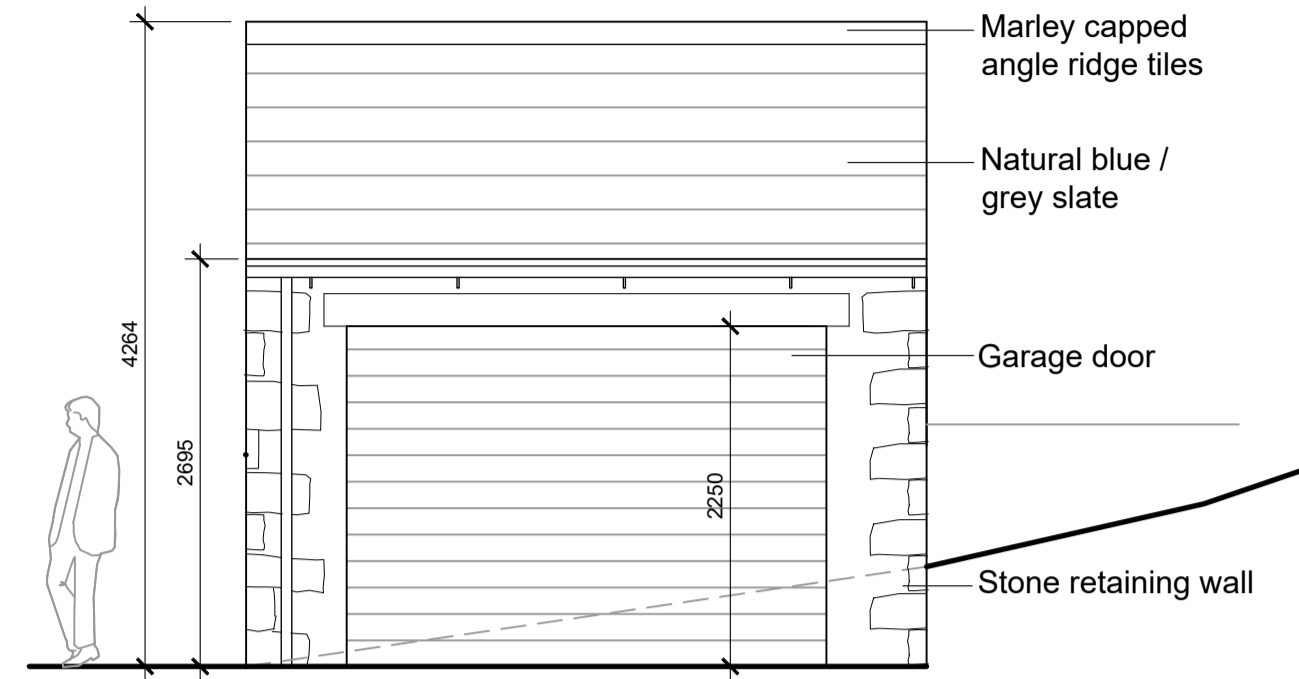


South East Elevation (front)
1:50 Scale

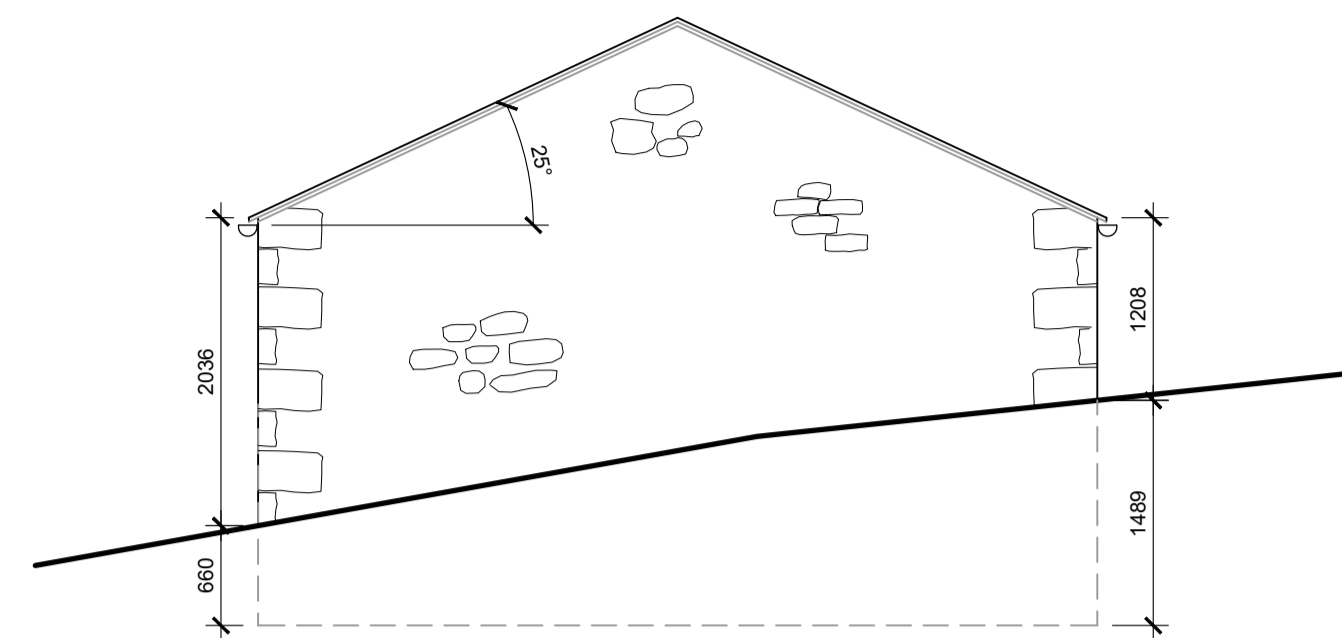


North East Elevation
1:50 Scale

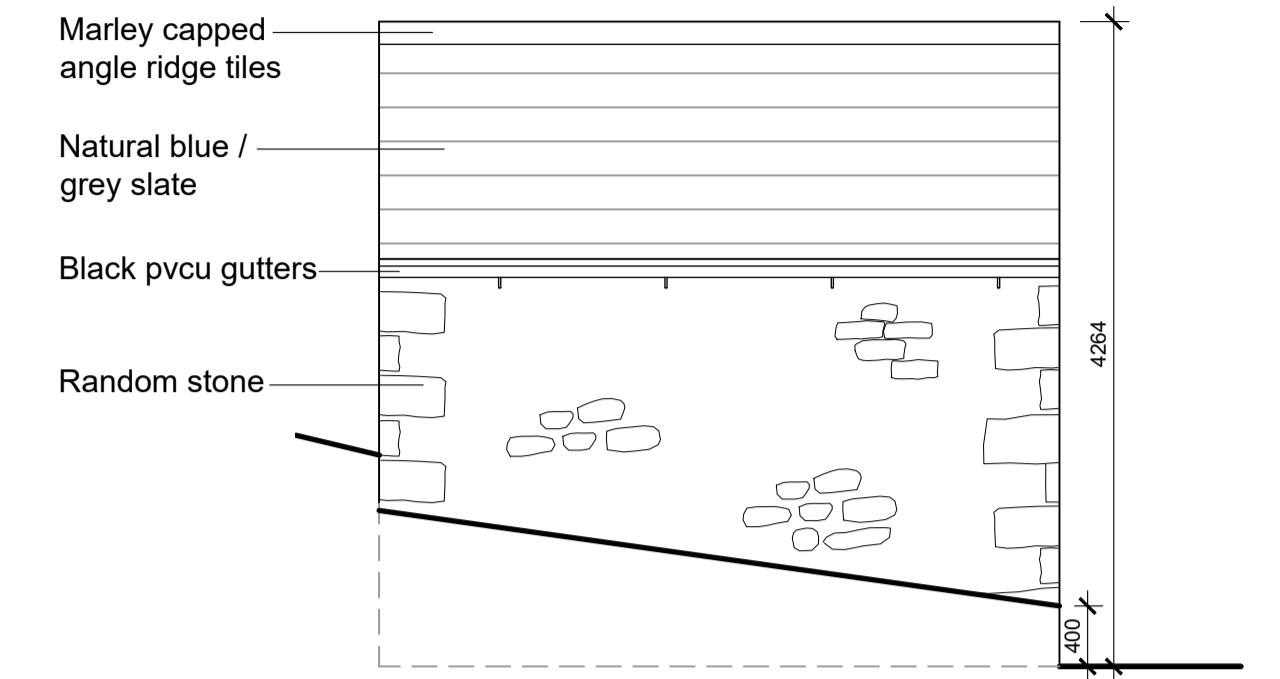


North West Elevation (rear)
1:50 Scale

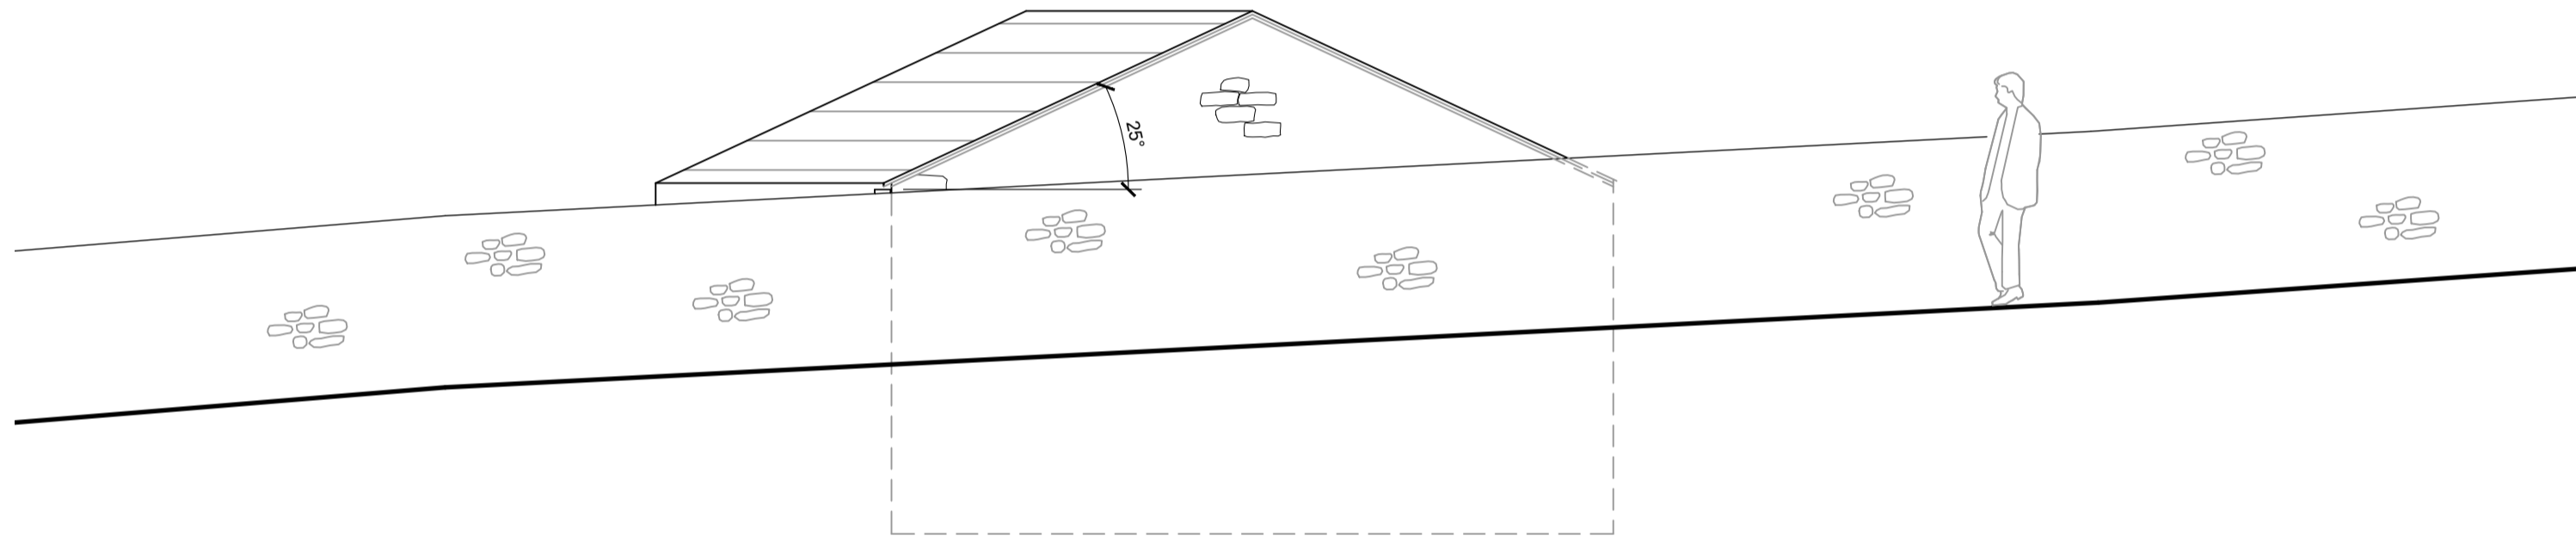



Street Scene
1:50 Scale

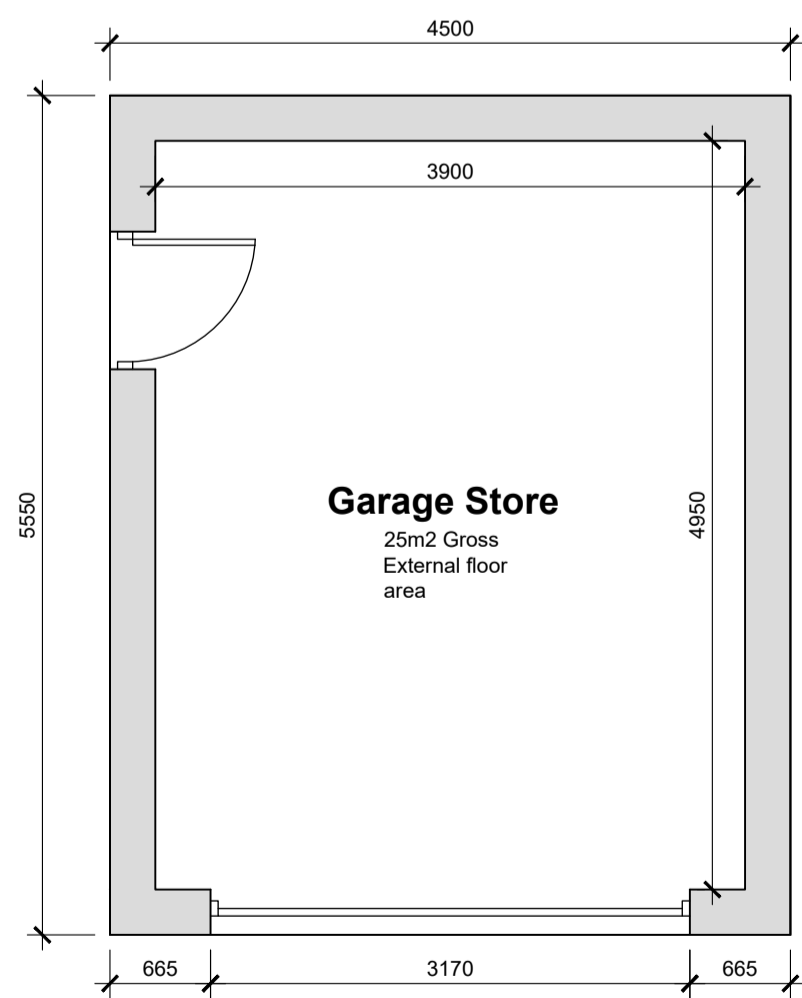

Floor Plan
1:50 Scale

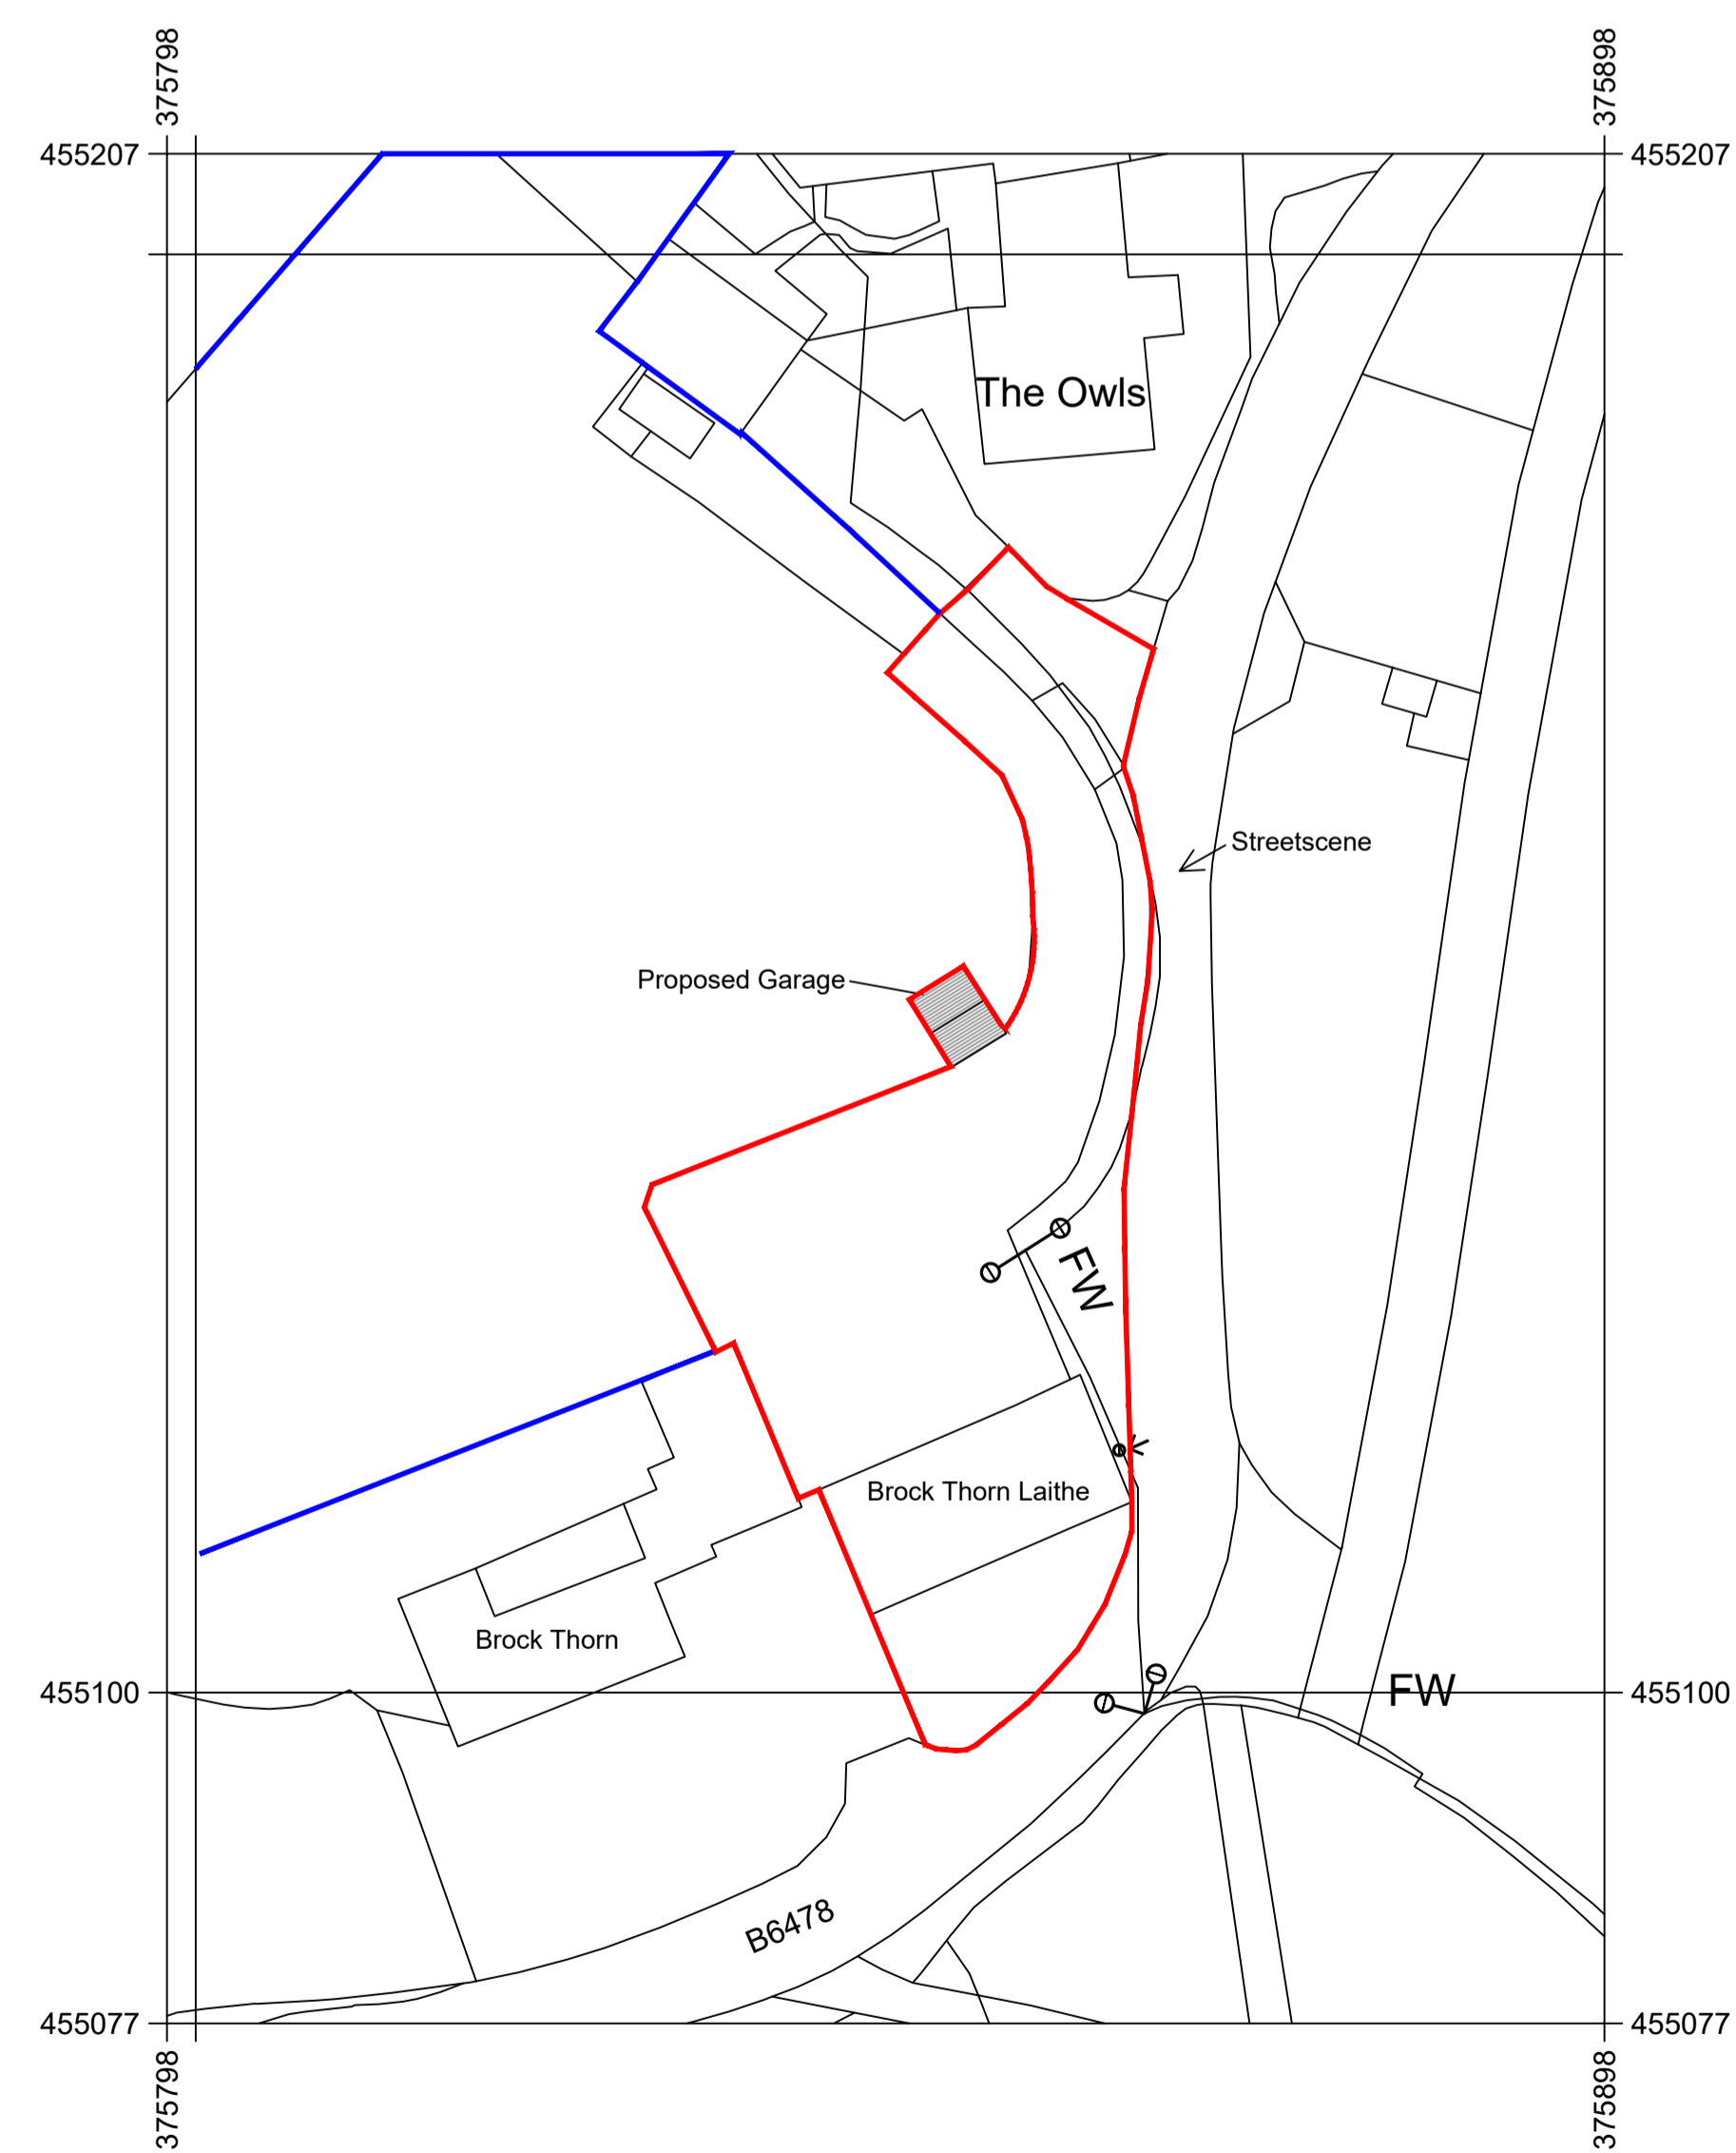

Site Plan
1:500 Scale

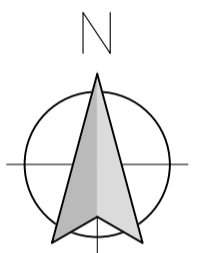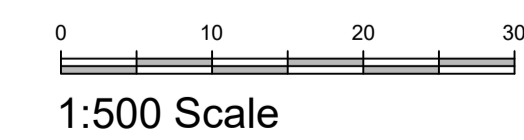

Rev C: Garage reduced to 25m² footprint. 11.03.2024
Rev B: Amended to stone due to retaining banking. Reduced in depth. 05.02.2024

rev	date/nr/s	description
project		Proposed Detached Garage / Store
drawing title		Brockthorn Laithe Wigglesworth Road Slaiburn BD23 4SX

dwg purpose
Proposed Garage Store: Floor Plan,
Elevations and Site Plan

Harrison Architecture LTD
38 Salthill Road
Clitheroe
Lancashire
BB7 1NU
Email: Craig_leigh_harrison@yahoo.co.uk
Mobile: 07539 302831

scale	1:50, 1:500, 1:1250	001	C
@ sheet size	A1	drawing number	revision