
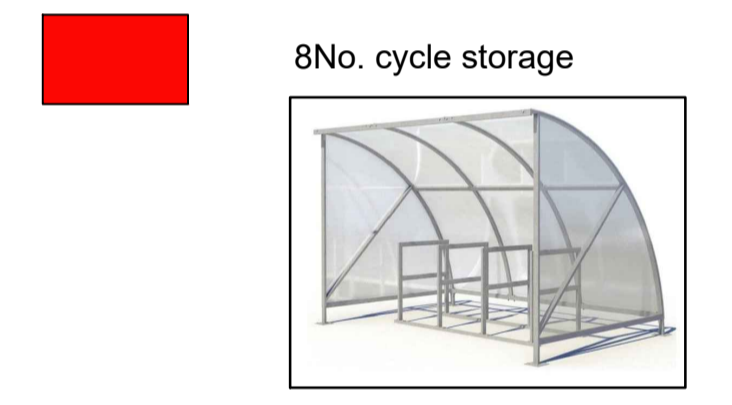
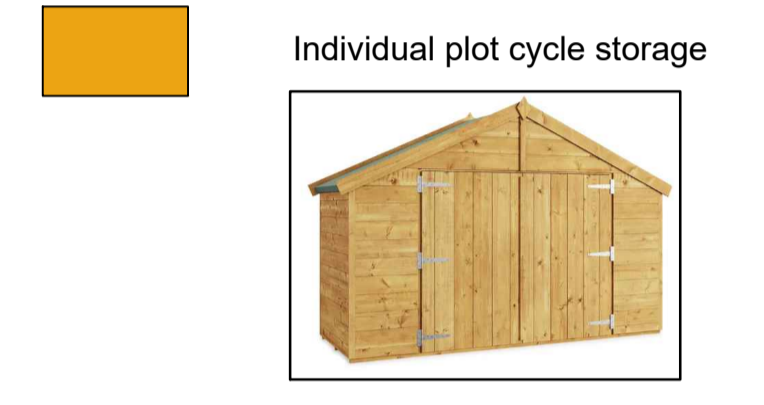


KEY

0.000m
x
0.000m
Internal dimensions of
integral garage
(See individual plots for sizes)

Ⓜ Parking spaces per plot
(inc. Integral garages where present)

Parking allowance summary
119no car spaces over 41 units
Average = 2.9 car spaces/ plot
**Based on an average family sized car.*

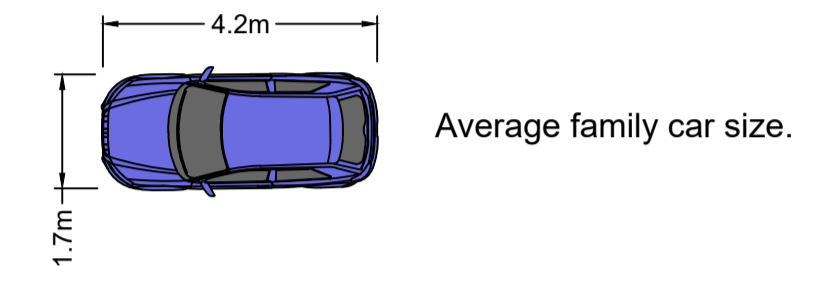

A 05/01/26 Layout revised to match updated site plan
Rev M.
Bike storage denoted.



PROJECT TITLE
Accrington Road
Whalley

DRAWING TITLE
Reduced Development Proposal
Proposed Garage and Parking Layout

DRAWING NUMBER 015/R-OAK/09 REVISION A

DATE 04/23 SCALE 1:500 @A1