



This Drawing Should be Printed in Colour

key

- a Generator Provision - Hyundai Silenced Diesel Generator Long Run or similar. 560 x 960mm.
- b Toilet provision per event - 1+1 Deluxe Loo Trailer or similar. 1850 x 2850mm.
- c Waste Disposal Bin Provision. General & Recyclable Bins are to be provided.

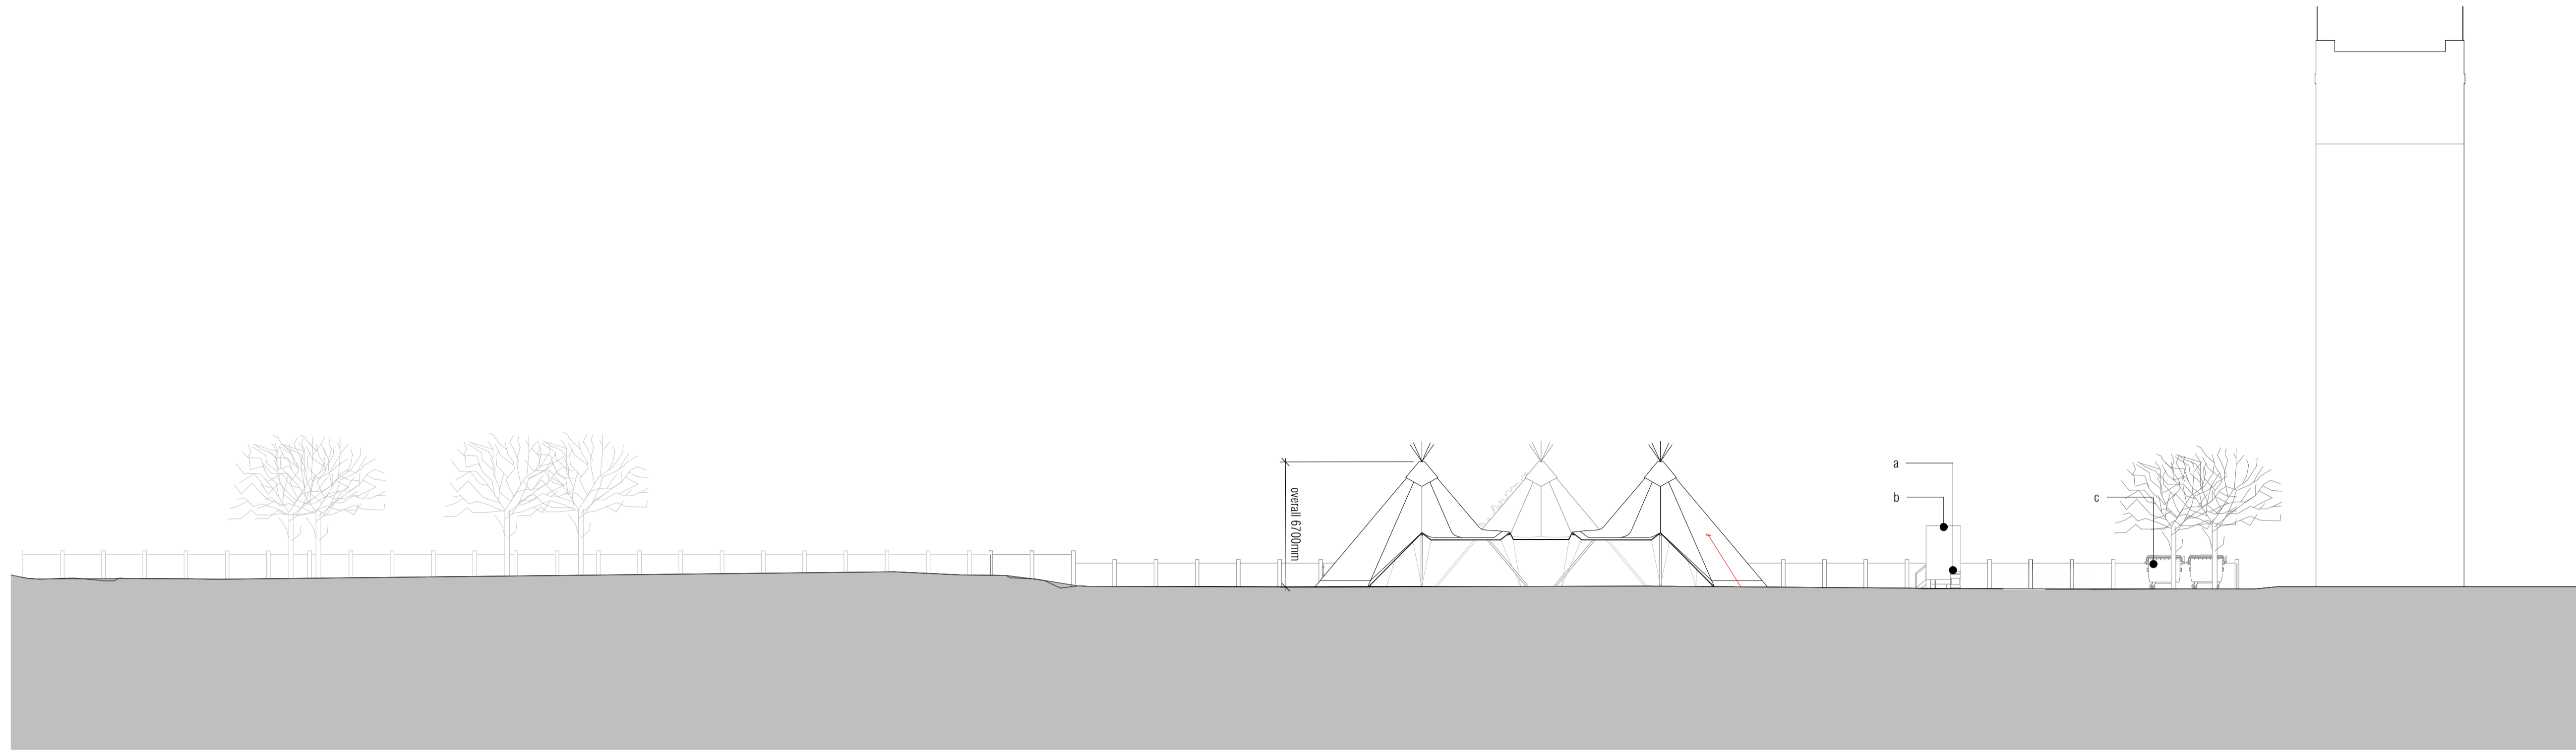

1 Proposed North Elevation  
1 : 200

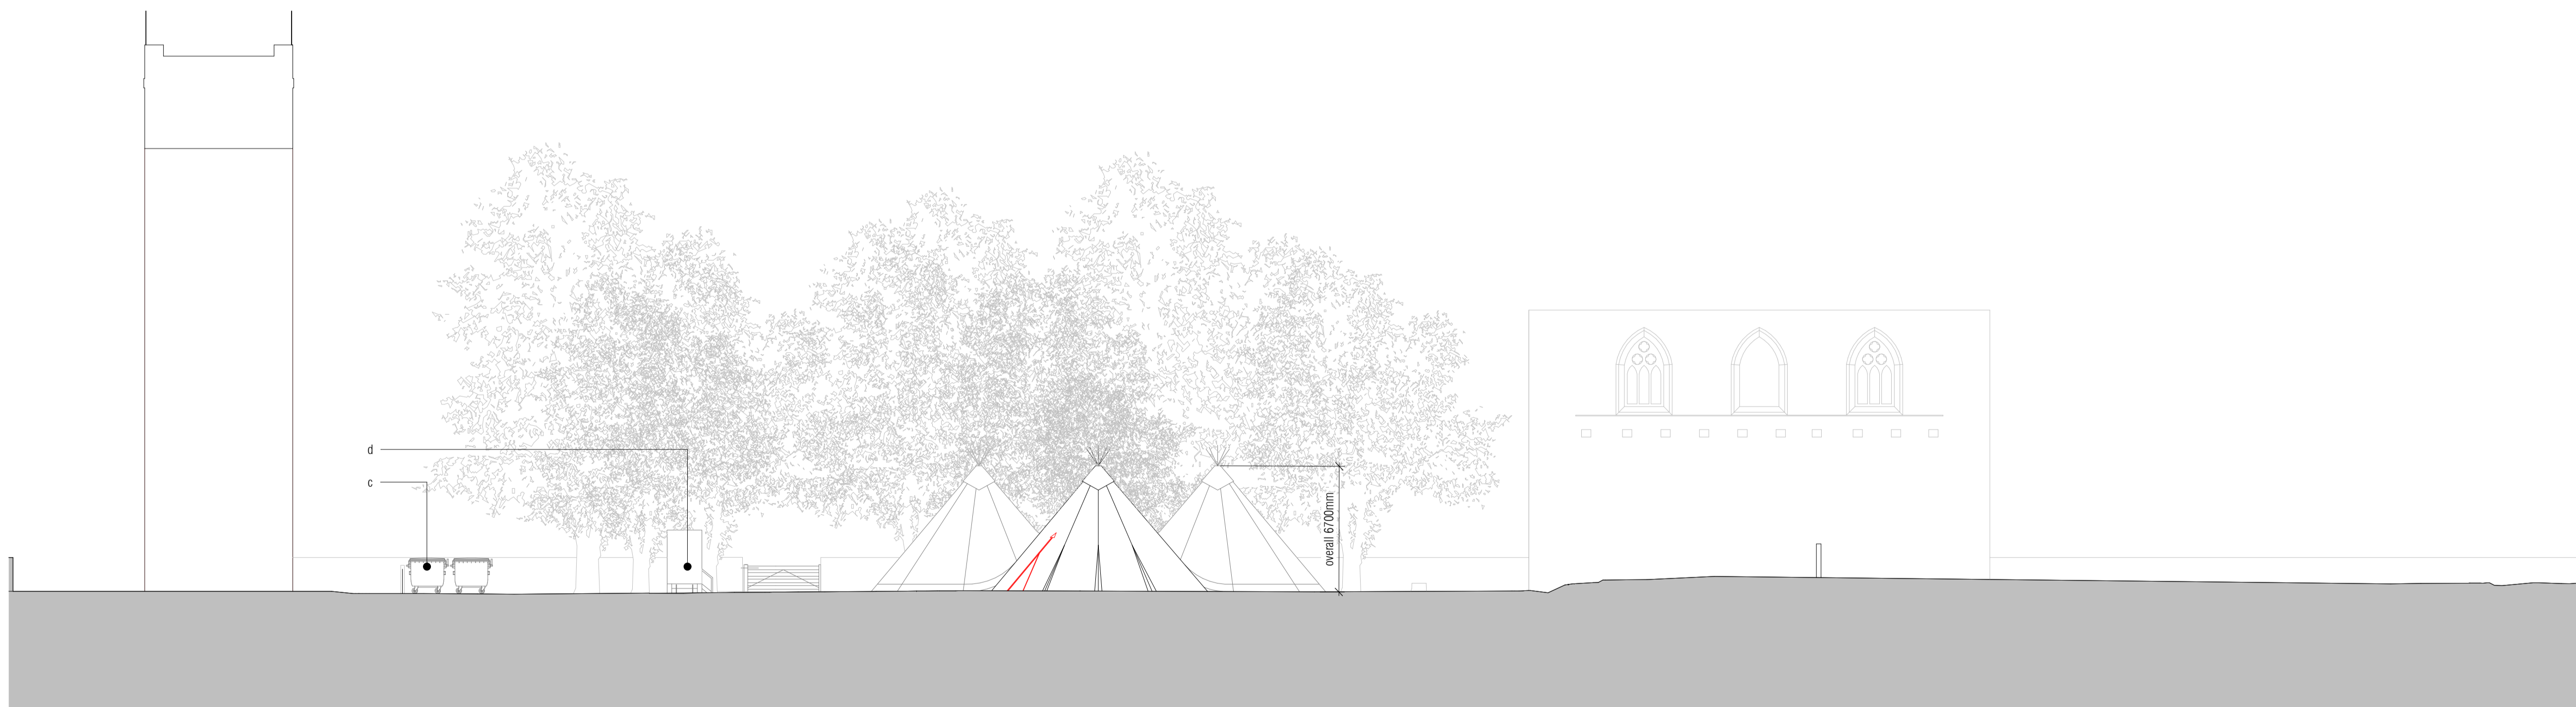

2 Proposed South Elevation  
1 : 200

Rev	Description	Date	Drawn	Checked
P04	Dimensions added	07/04/2025	ES	EW
P03	Issued for Planning Resubmission	30/03/2025	ES	EW
P02	Planning Amendment	16/01/2025	ES	EW
P01	Issued for Planning	17/11/2024	ES	EW

Revision Schedule

Client: The Orchard, Ribbles Valley Ltd.

Project: The Orchard Whalley

Title: Proposed Elevations General Arrangement - Sheet 1


Project no: 7378 Scale: 1 : 200 Drawn by: @A1 Checked by: ES EW Date: 2025 09 23

Drawing no: TOW-WMA-XX-ZZ-DR-A-20-100 Status: S2 Rev: P04



North: Spring Lane, Upland House, Samlesbury, Lancashire, PR5 0UX  
T: 01752 877455  
E: north@wilsonmason.co.uk  
London: 12 Albemarle Way, London, EC1V 4JB  
T: 020 7637 1501  
E: london@wilsonmason.co.uk

www.wilsonmason.co.uk

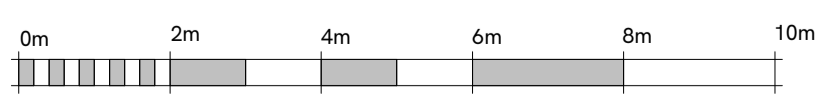

VISUAL SCALE 1:100 @ A1