

**EXISTING SOUTH EAST ELEVATION**  
Scale 1:100 Existing Property




**EXISTING NORTH EAST ELEVATION**  
Scale 1:100 Existing Property




**EXISTING NORTH WEST ELEVATION**  
Scale 1:100 Existing Property




**EXISTING SOUTH WEST ELEVATION**  
Scale 1:100 Existing Property

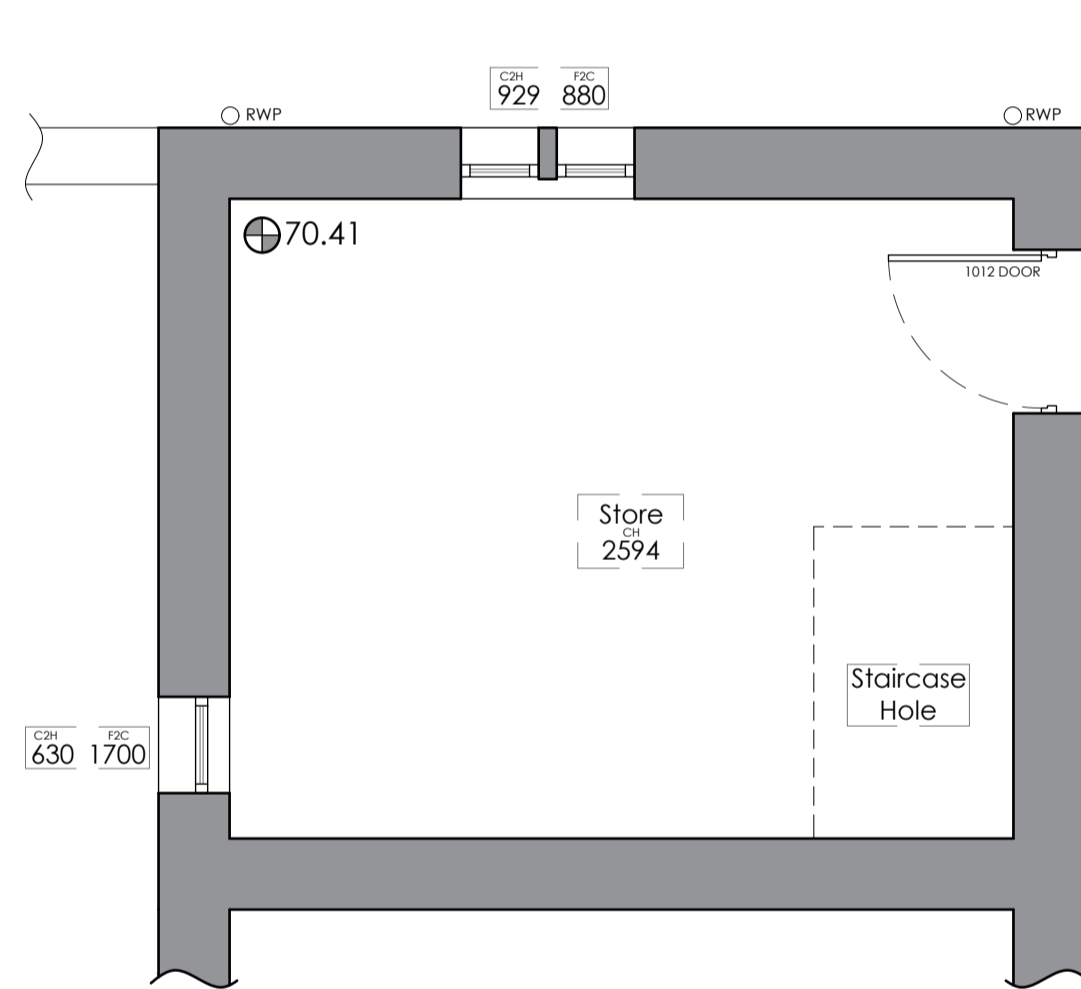


**EXISTING LOWER FLOOR PLAN**  
Scale 1:50

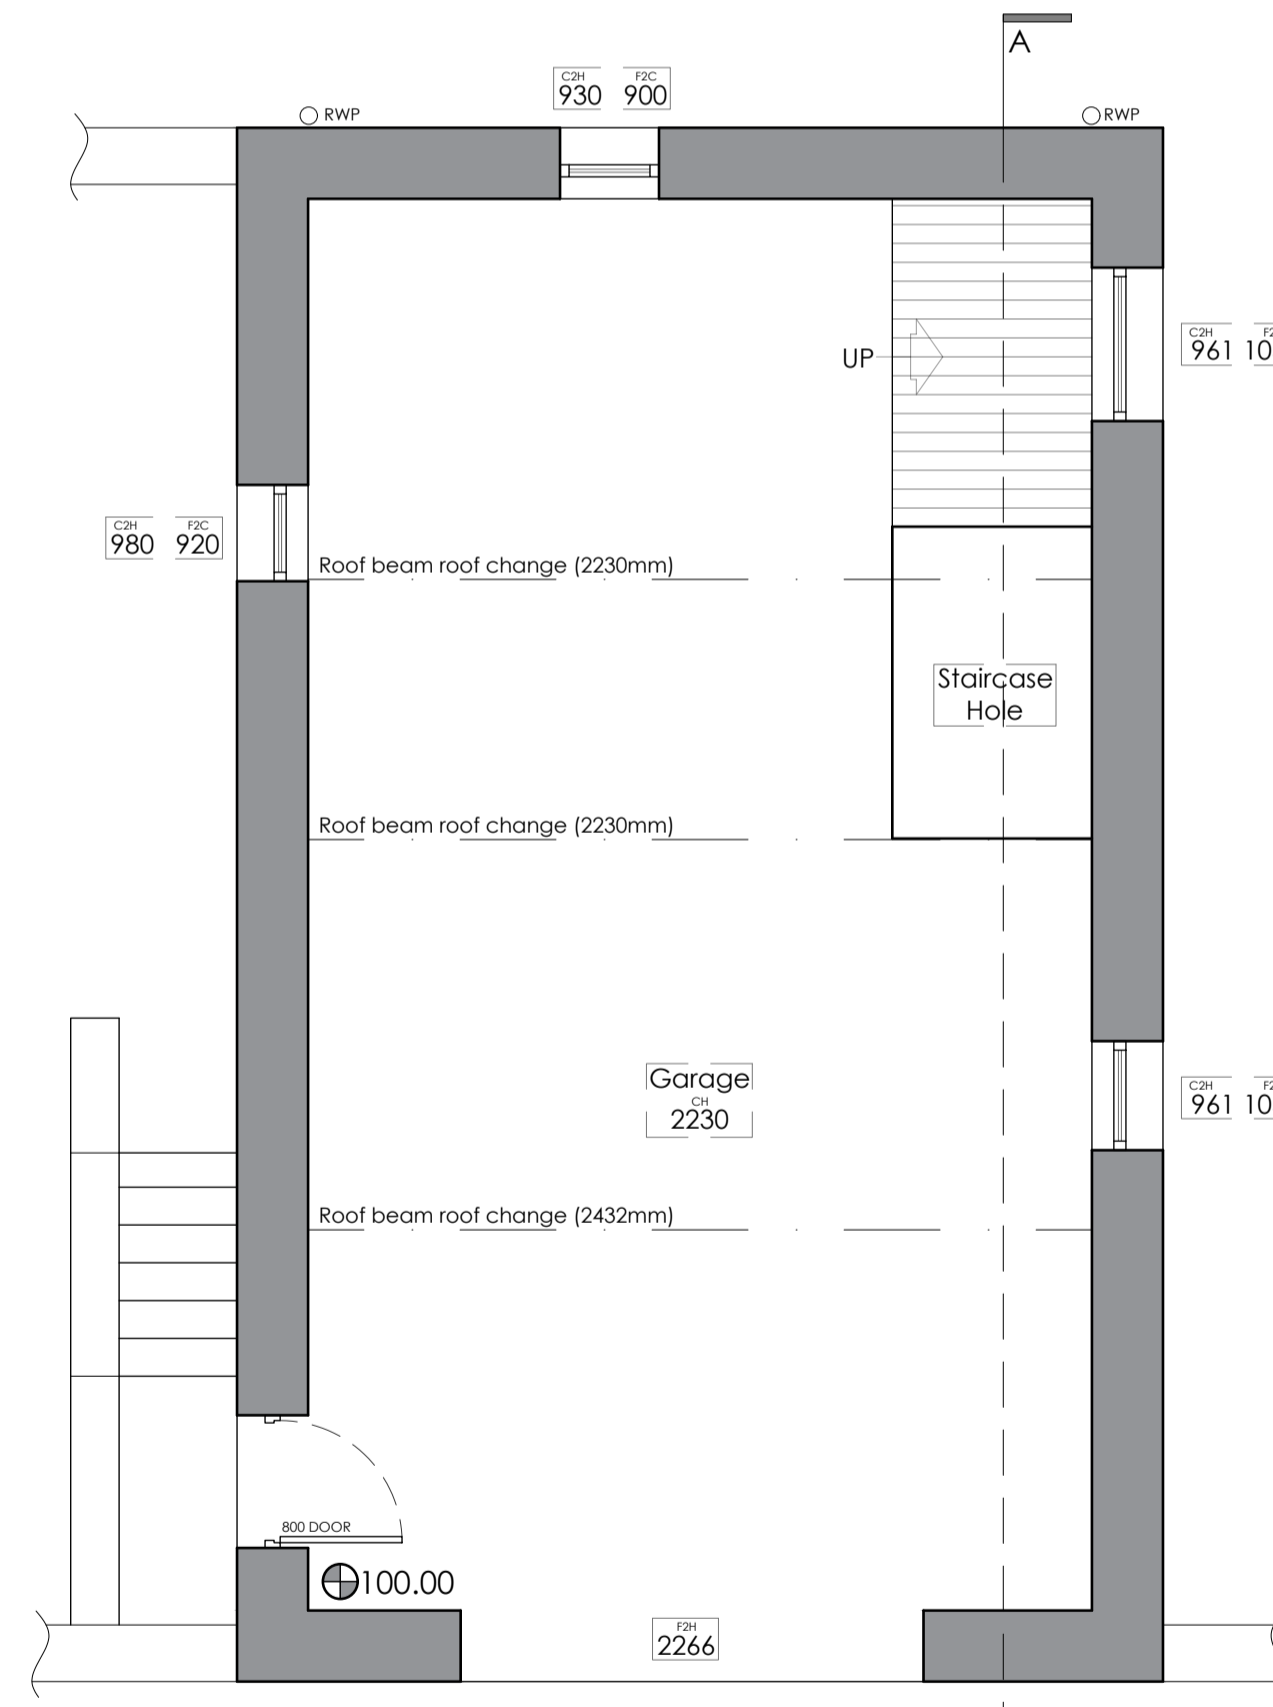

**EXISTING GROUND FLOOR PLAN**  
Scale 1:50

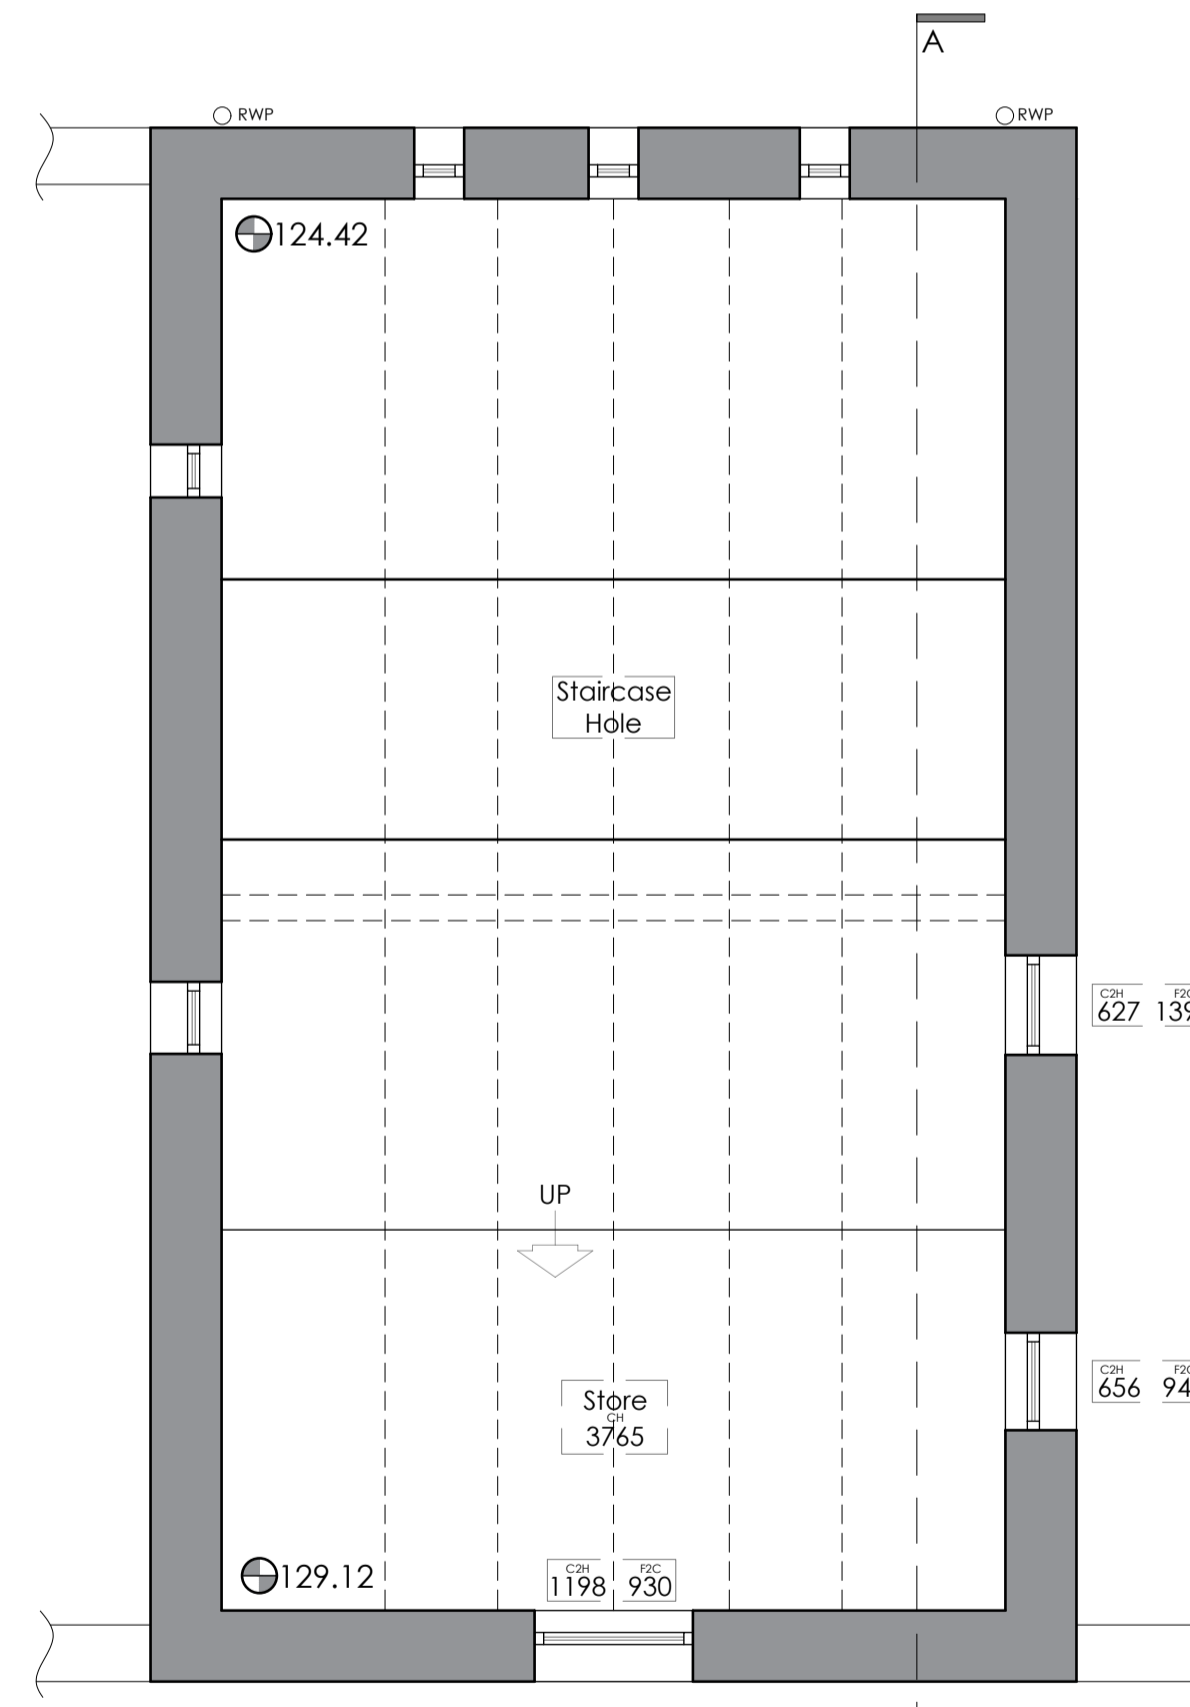

**EXISTING FIRST FLOOR PLAN**  
Scale 1:50

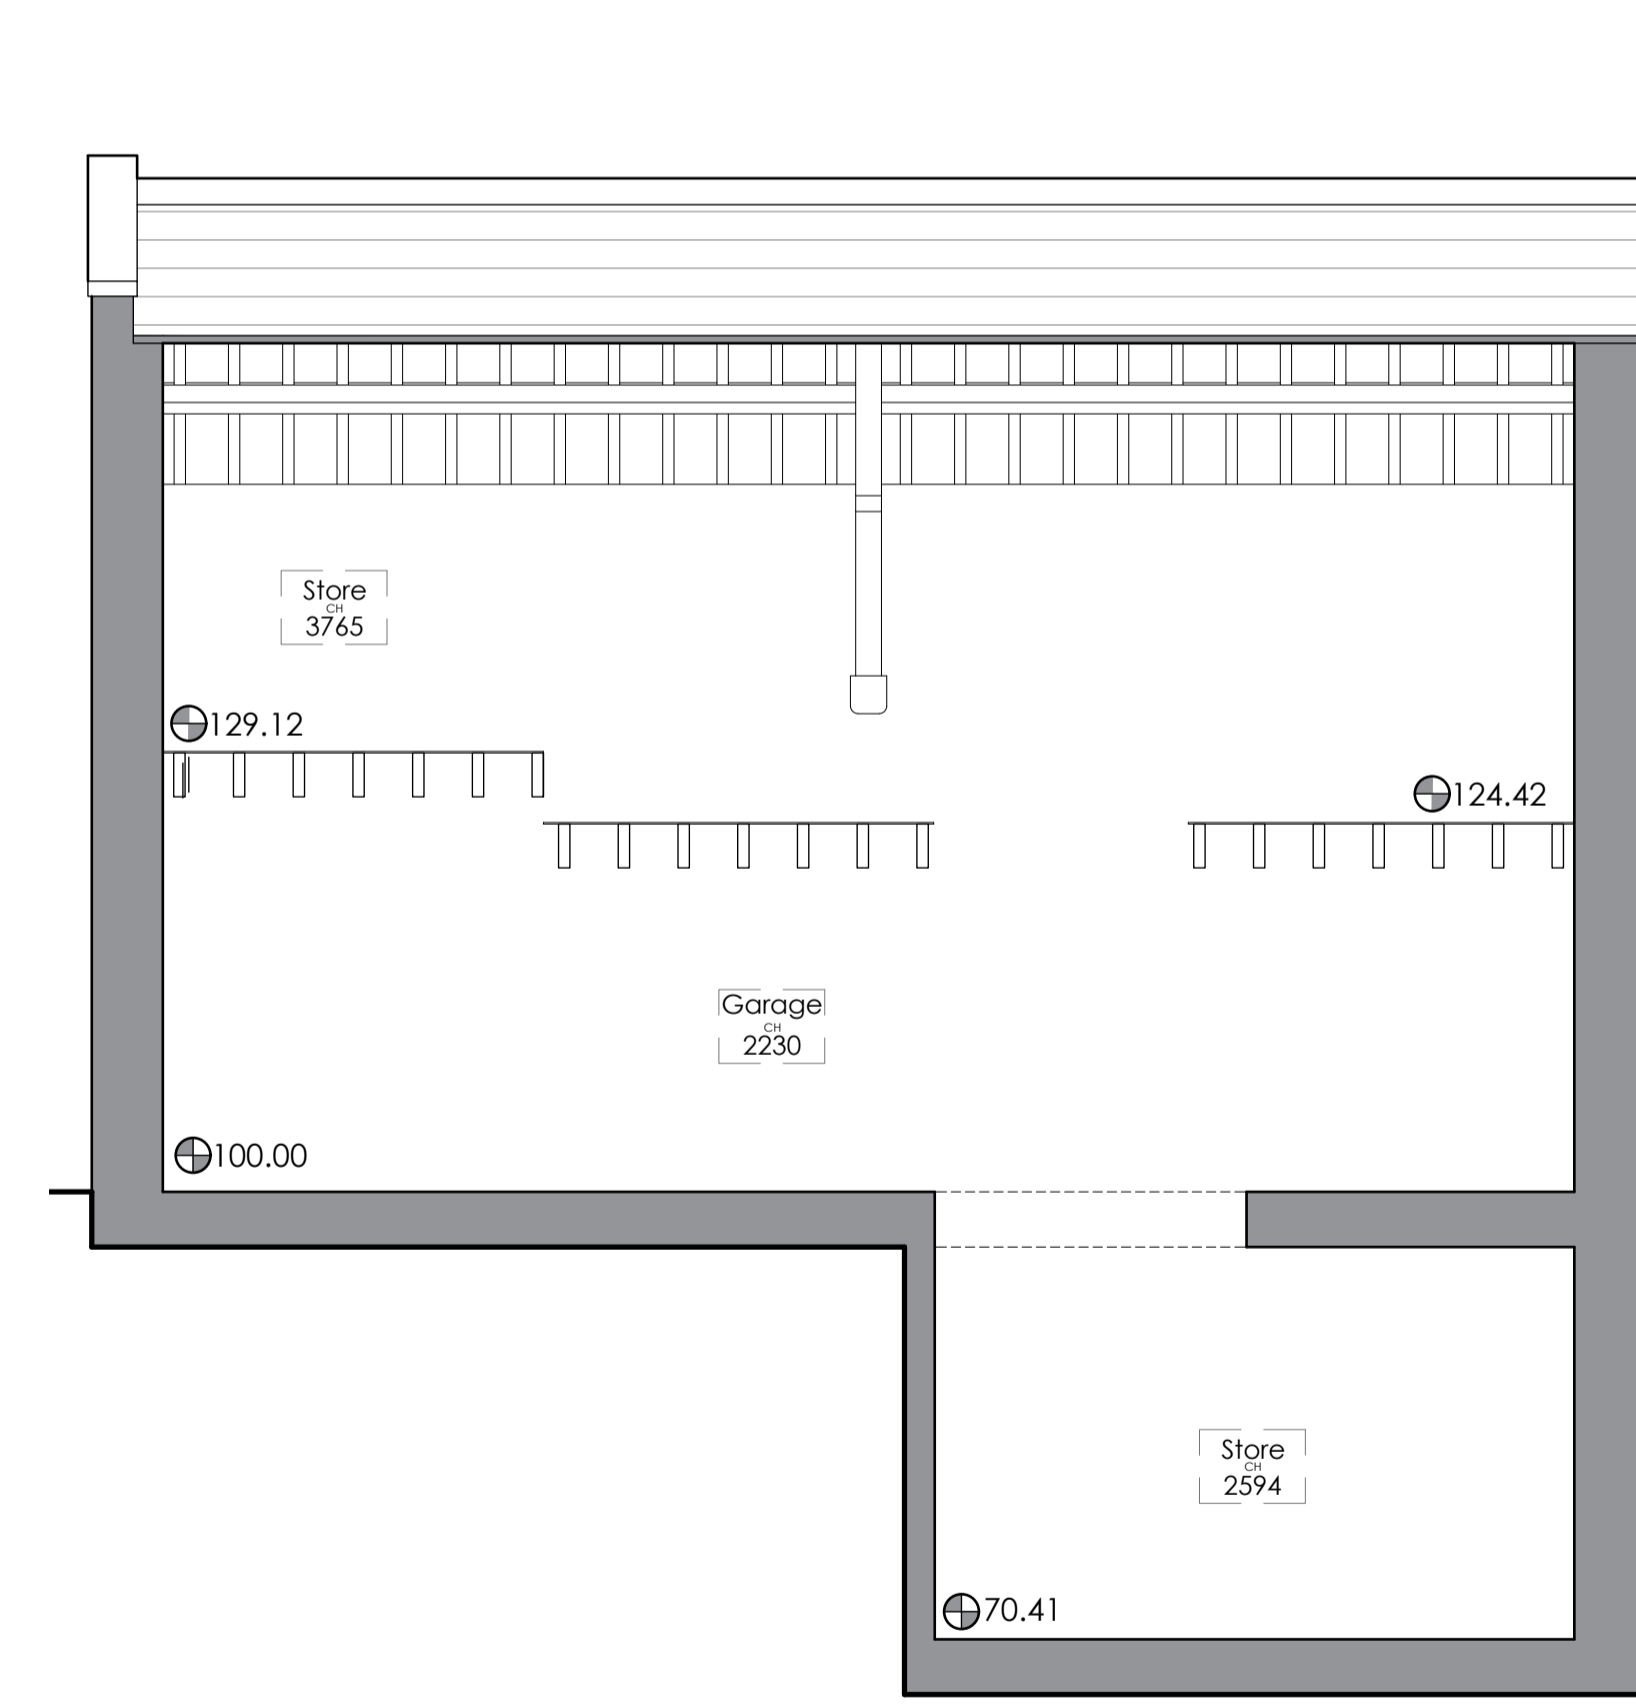

**EXISTING SECTION A - A**  
Scale 1:50 Existing Property

Client  
**Clare Brown**

Job Title  
Proposed conversion of three storey garage structure into residential dwelling at:  
Ridings Cottage  
Whalley Old Road  
Billington  
Clitheroe  
BB7 9JF

Drawing Title  
**Existing Plans And Elevations**

Scale  
Various @ A1

Date  
Mar 2026

Drawn  
CA

**spa**  
SUNDERLAND PEACOCK ARCHITECTS  
SUNDERLAND PEACOCK & ASSOCIATES LTD.  
HAZELMERE, PEARLICO ROAD, CLITHEROE  
LANCASHIRE, BB7 2AG  
T 01200 423178 F 01200 427328  
E info@sunderlandpeacock.com  
www.sunderlandpeacock.com

**7129 -E01**