


This drawing is to be read in conjunction with all relevant Architect, consultants' and specialists' drawings and specifications. The Architect is to be notified of any discrepancies before proceeding. Do not scale from this drawing. All dimensions and levels are to be checked on site. This drawing is subject to copyright. All work carried out before Planning and Building Permission has been granted is at the contractor/clients risk.

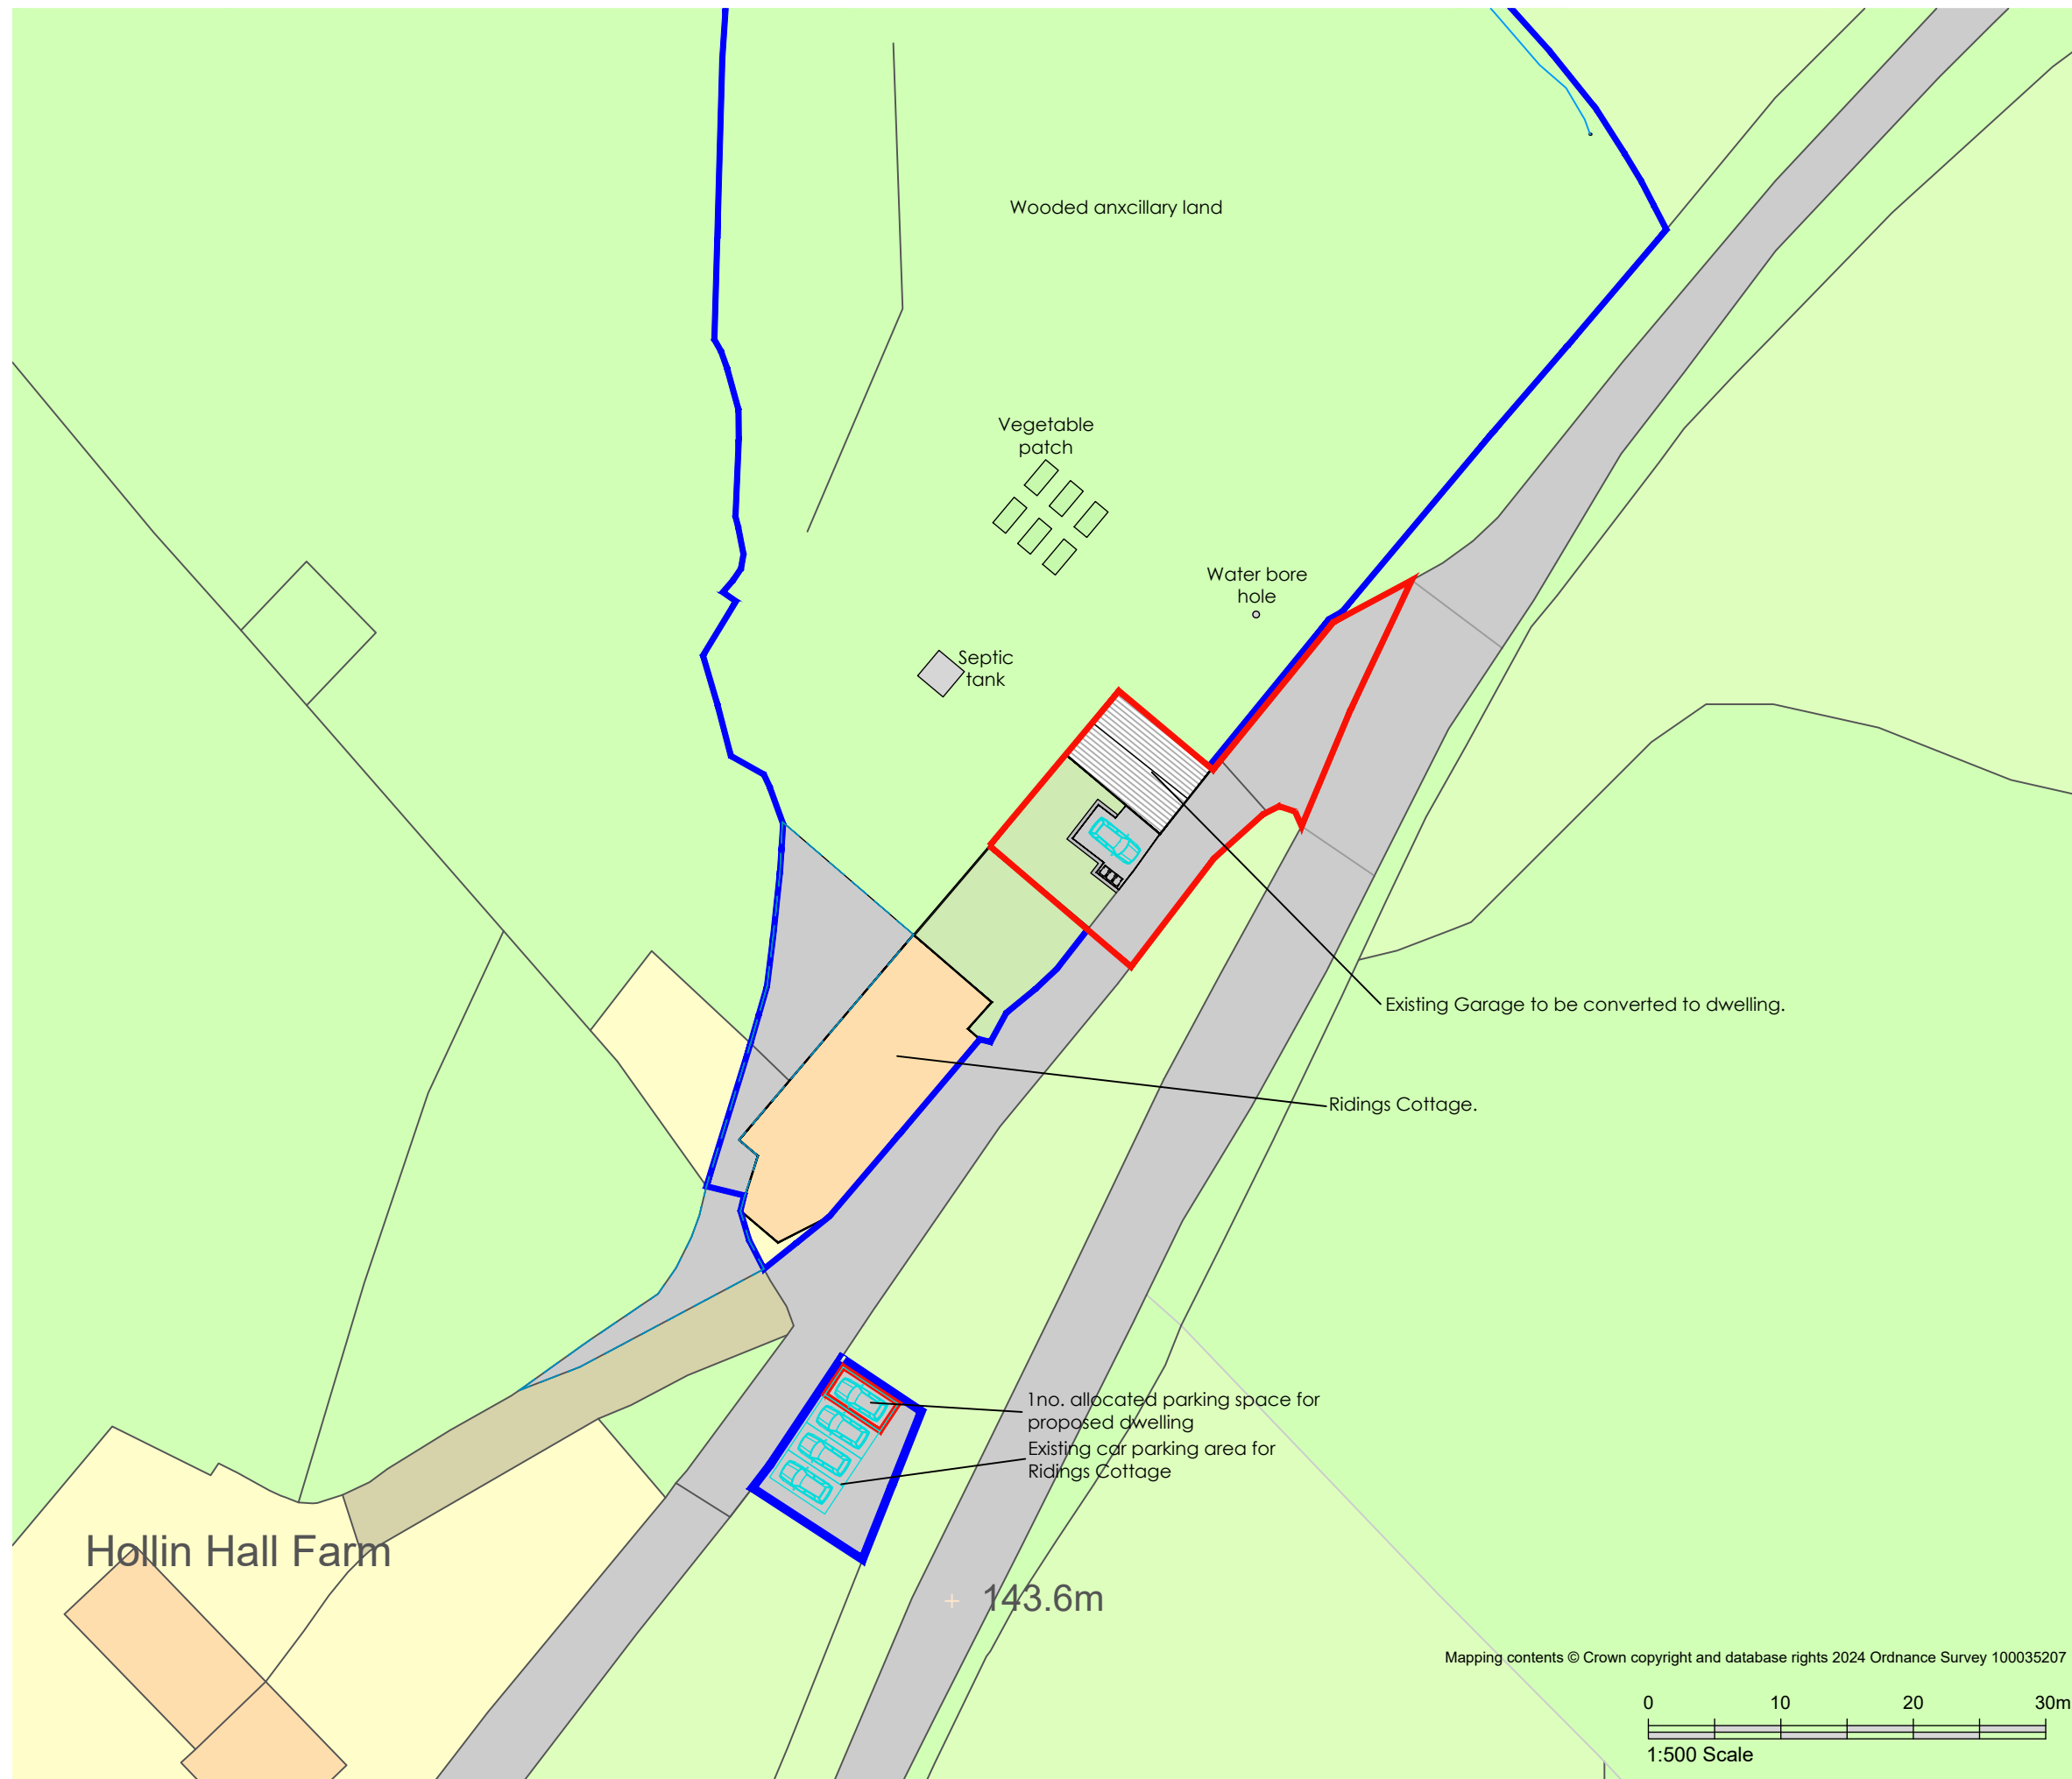

Rev A - Ownership boundary adjustments. - 21/04/26 - CA

Client  
Clare Brown

Job Title  
Proposed conversion of three storey garage structure into residential dwelling at:  
Ridings Cottage  
Whalley Old Road  
Billington  
Clitheroe  
BB7 9JF

Drawing Title  
Site Plan

Scale 1:500 @ A3	Date Mar 2026	Drawn CA
---------------------	------------------	-------------

**spa**  
SUNDERLAND PEACOCK ARCHITECTS

SUNDERLAND PEACOCK & ASSOCIATES LTD.  
HAZELMERE, PIMLICO ROAD, CLITHEROE  
LANCASHIRE, BB7 2AG  
T 01200 423178 F 01200 427328  
E info@sunderlandpeacock.com  
www.sunderlandpeacock.com



**7129 - S02-A**