



Notes:
 All work is to be carried out to the latest current British standards Codes of Practice and recognised working practices.
 All work and materials should comply with Health and Safety legislation including The Construction (Design and Management) Regulations 2015.
 All dimensions are in millimetres unless explicitly shown otherwise.
 The contractor should check and certify all dimensions as work proceeds and notify the architect of any discrepancies.
 Do not scale off the drawings - if in doubt ask.

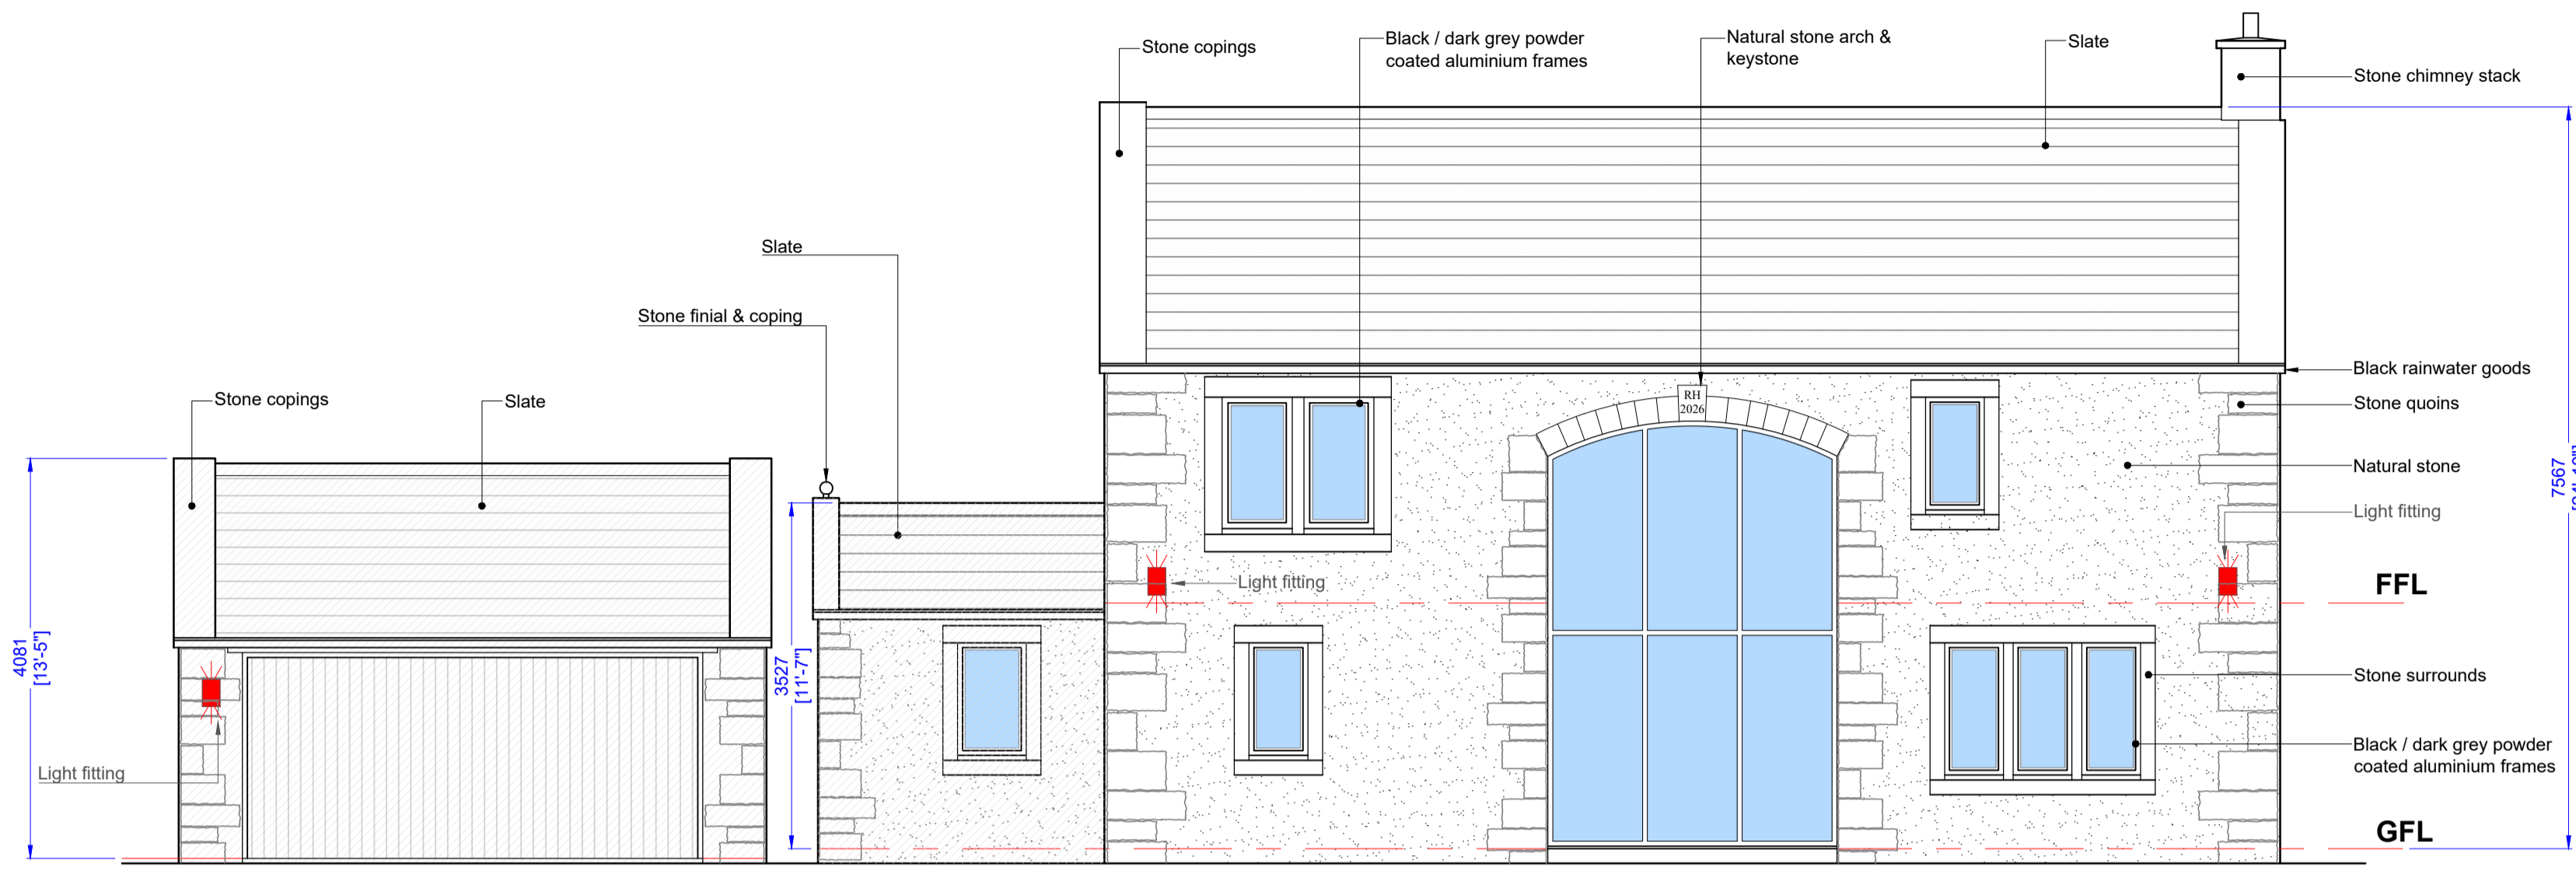


FRONT ELEVATION (south-east)

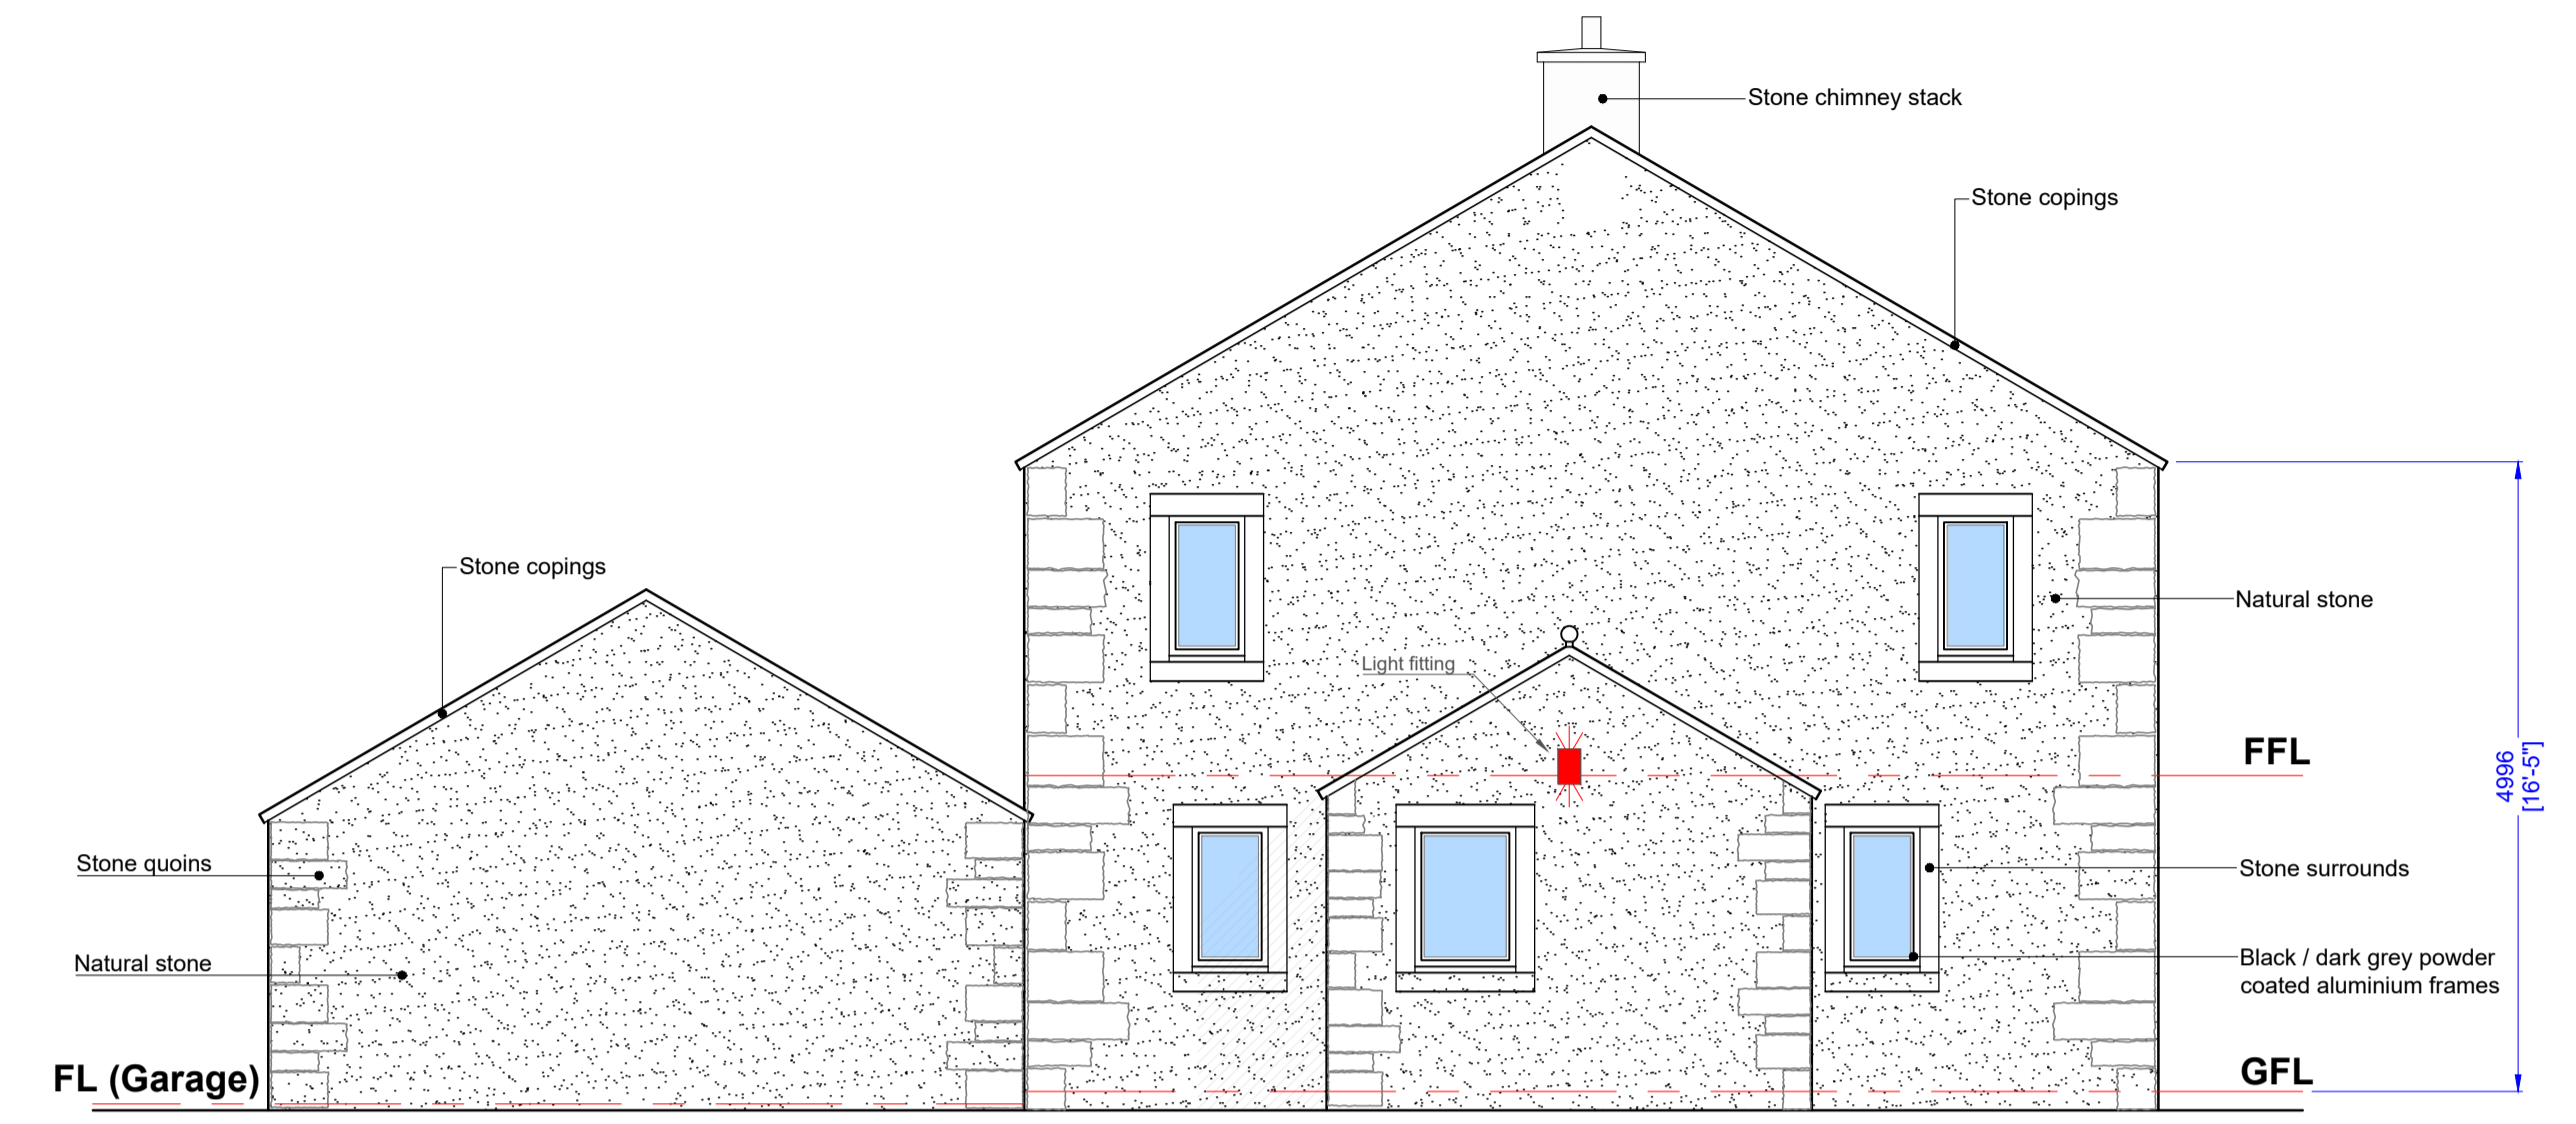

GABLE ELEVATION (south-west)



REAR ELEVATION (north-west)

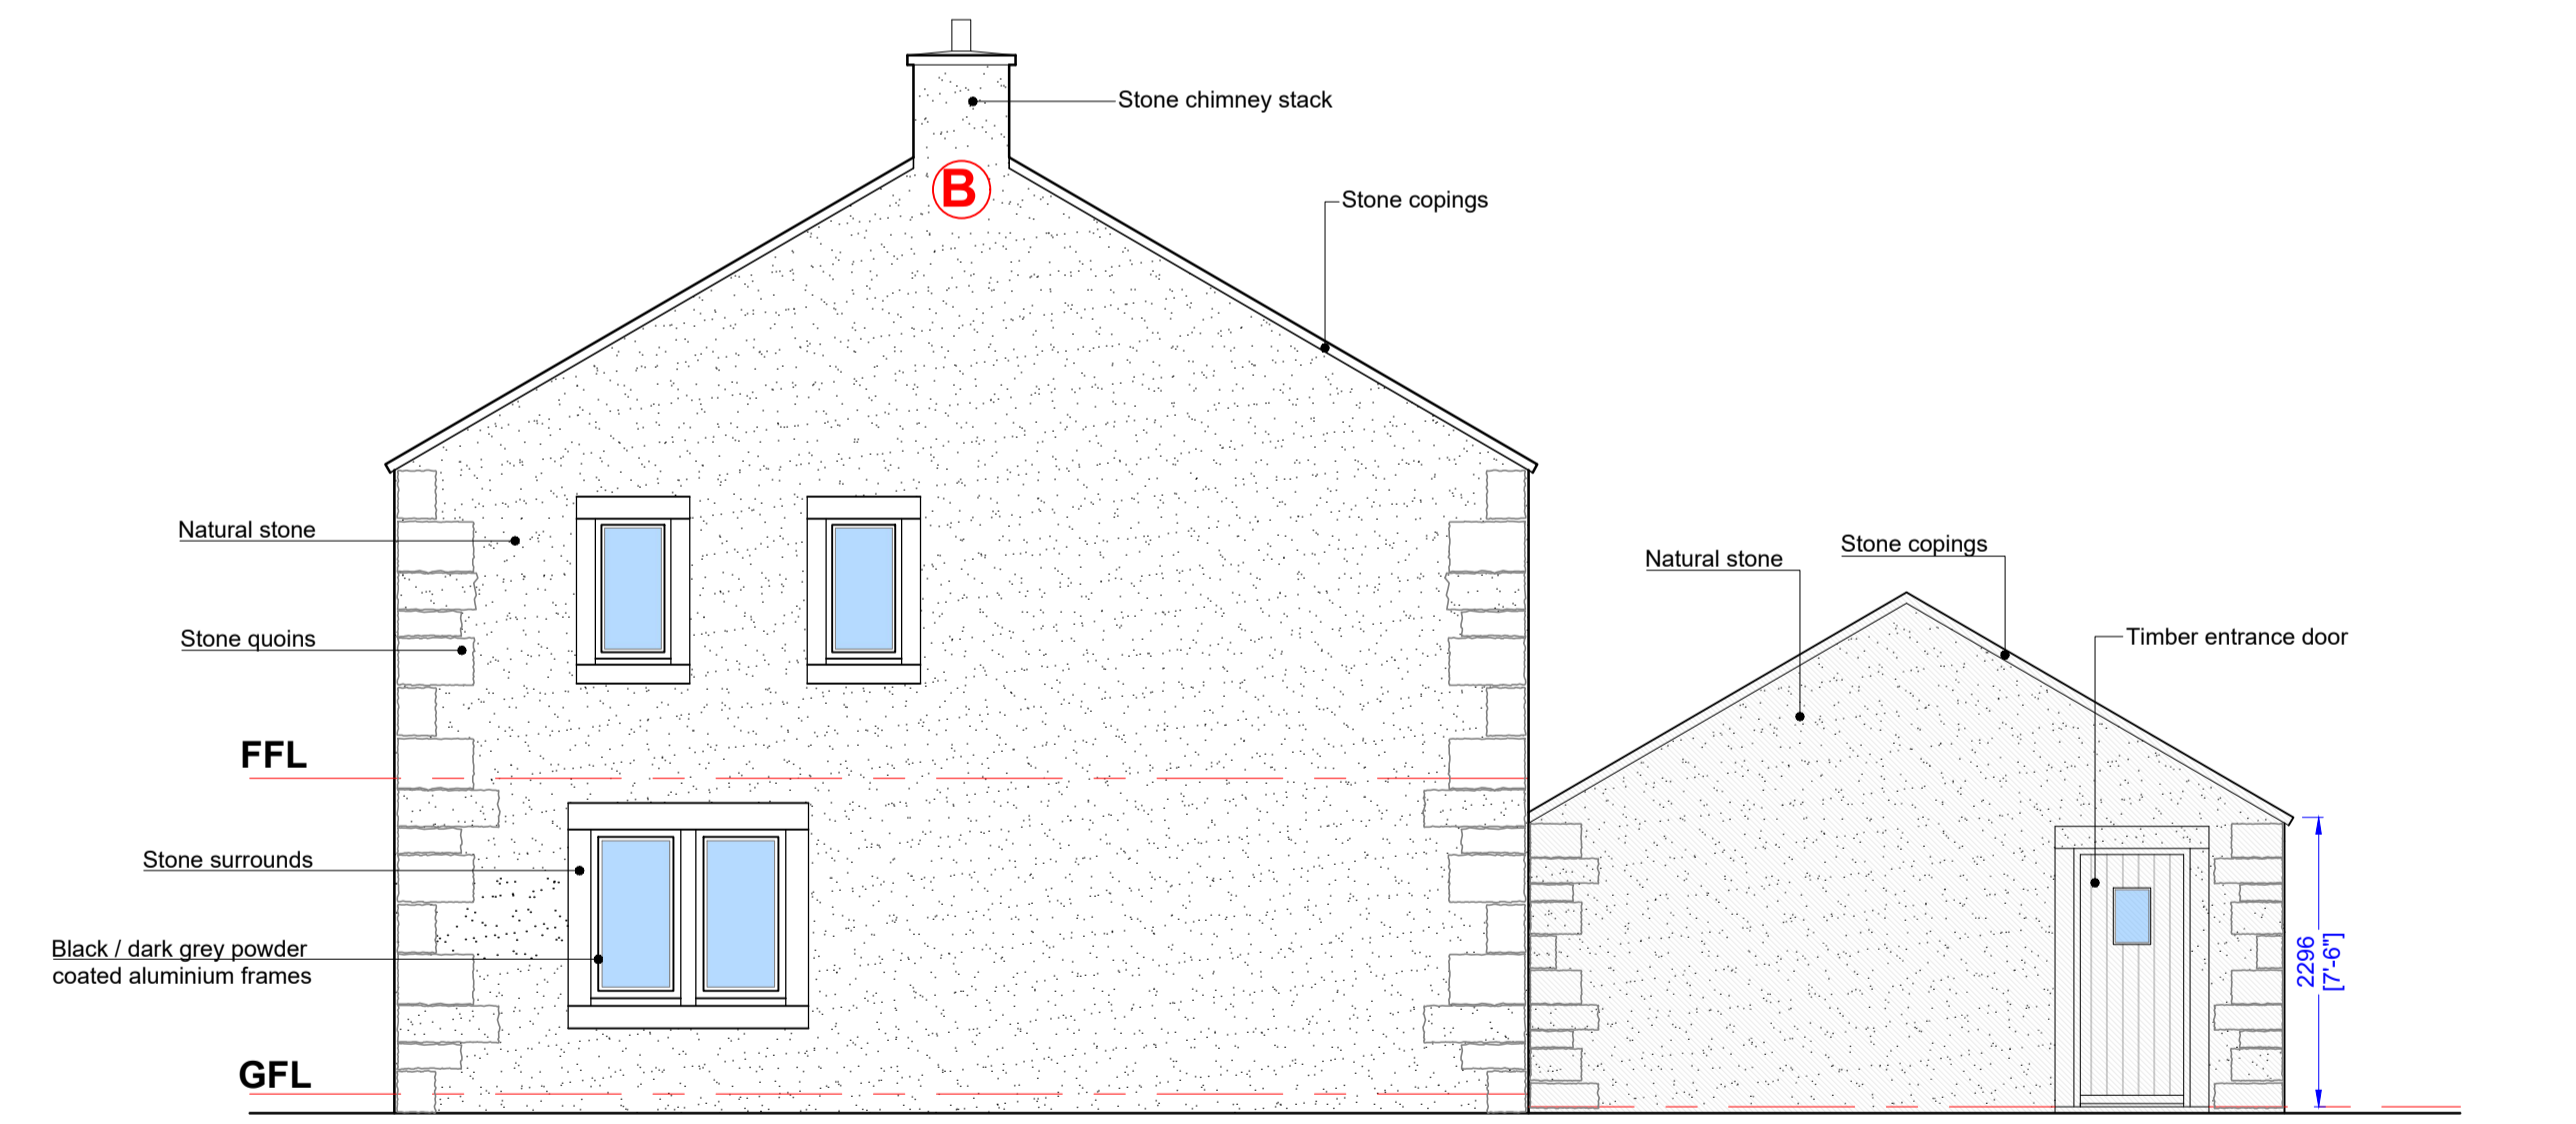

GABLE ELEVATION (north-east)

G H A
 Gary Hoerly Associates
 Gary Hoerly Associates Chartered Surveyors
 Suite 9 - Grindleton Business Centre
 The Spinney
 Grindleton
 Clitheroe
 Lancashire BB7 4DH
 T: 01200 449700
 Email: info@ghaonline.co.uk

Project no: How.391.3711.GH
Project description: Reserved Matters Application for a farm worker's dwelling on land at Lower Standen Hey Farm, Whalley Road, Clitheroe, BB7 1PP

Title: Proposed Elevations

Drawing No: How/391/3711/02 **Drawn:** MP

Client: Mr. B. Howarth

Date: 26.03.2026 **Scale:** 1:60 @ A1

Amendments: