


This drawing is to be read in conjunction with all relevant Architect, consultants' and specialists' drawings and specifications. The Architect is to be notified of any discrepancies before proceeding. Do not scale from this drawing. All dimensions and levels are to be checked on site. This drawing is subject to copyright. All work carried out before Planning and Building Permission has been granted is at the contractor's risk.  
 Note: proposed drawing based on OS dwg information. All illustrated dimensions are approximate and all site dimensions are to be checked on site and subject to site survey.

0 1 2 3m  
 1:50 Scale


0 2 4 6m  
 1:100 scale

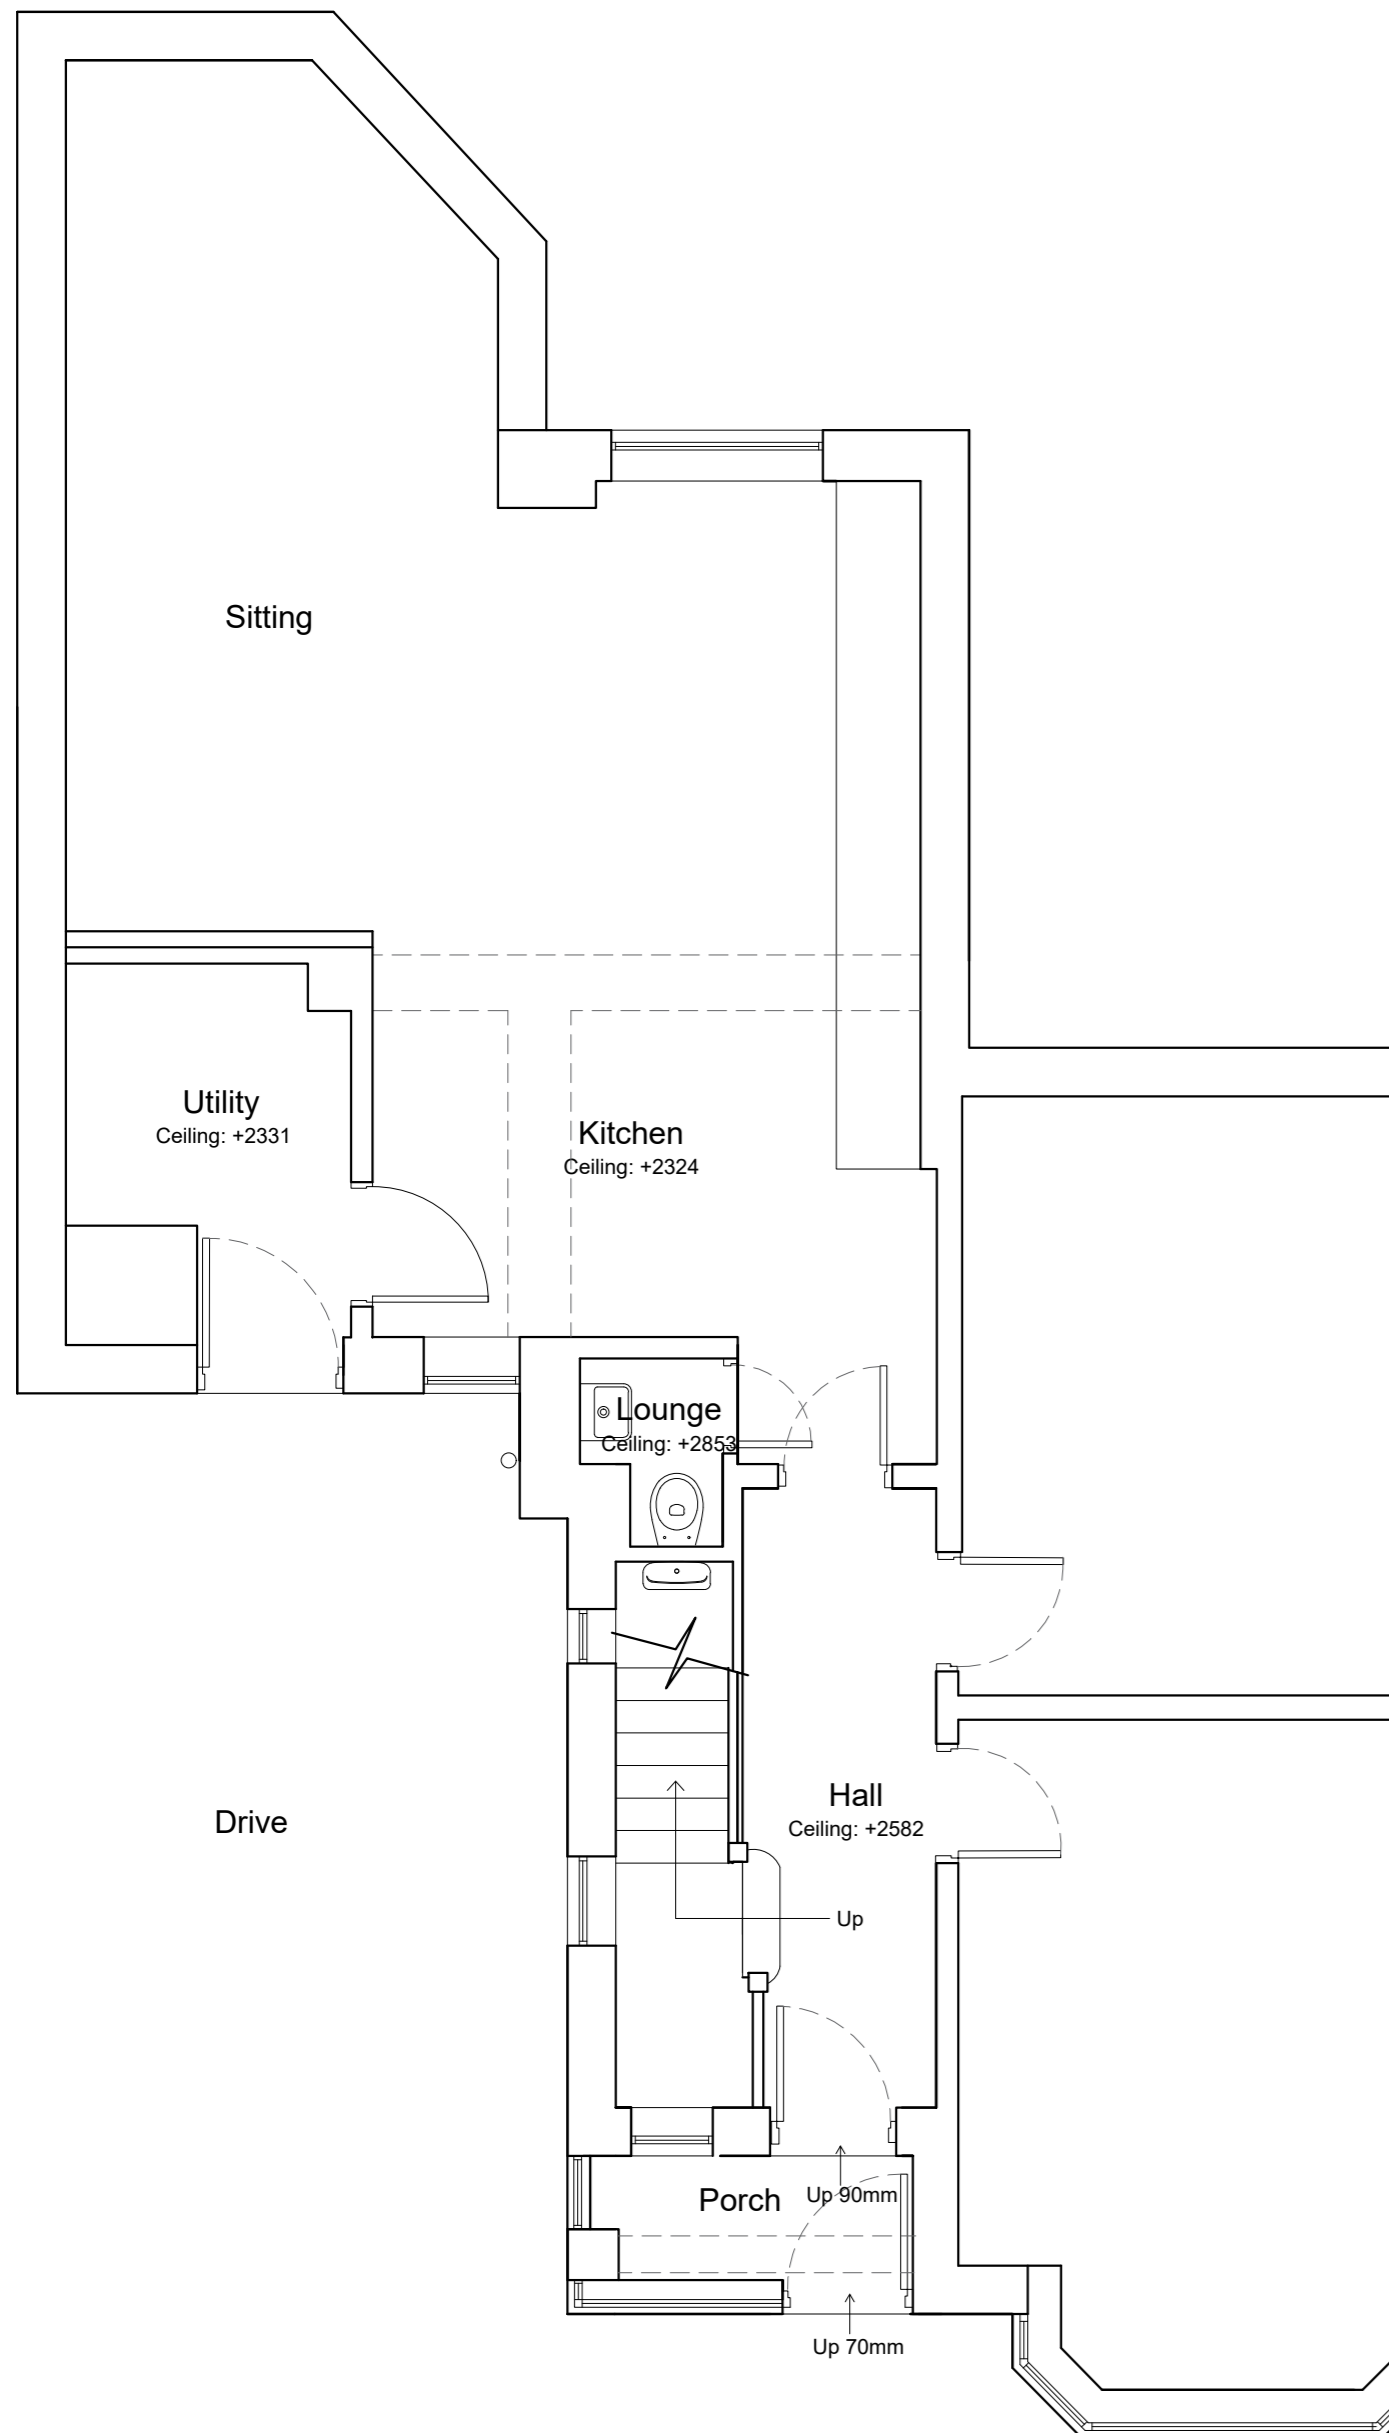


Existing Part Ground Floor Plan Scale 1:50




Existing North West Facing Elevation Scale 1:100

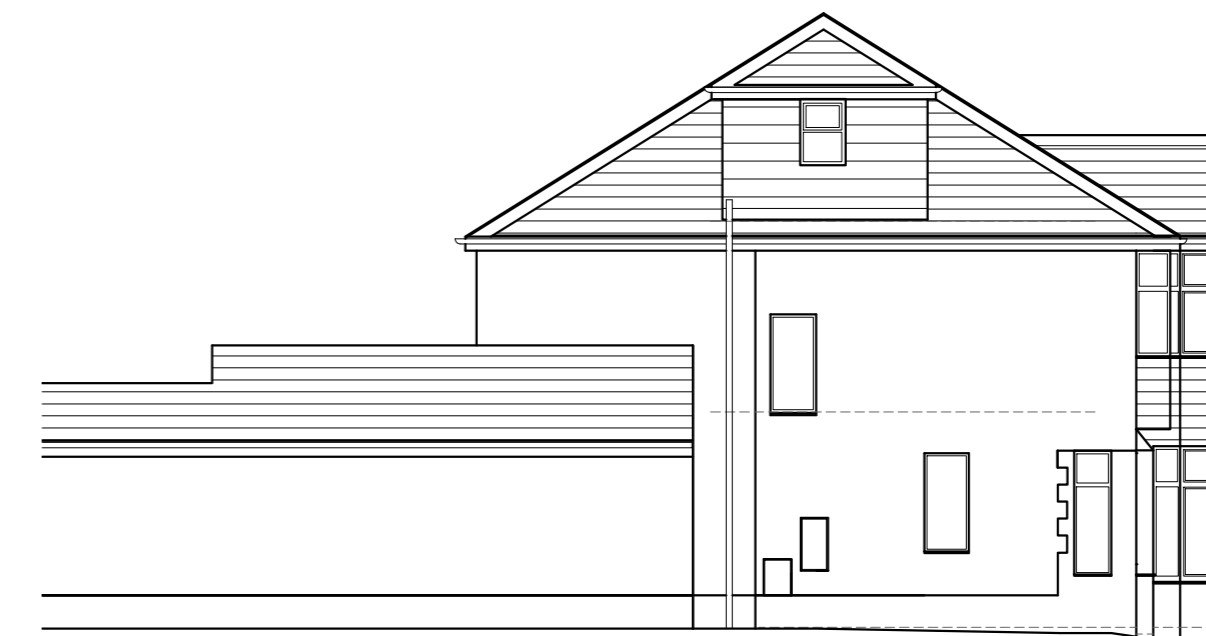

Existing North East Facing Elevation Scale 1:100

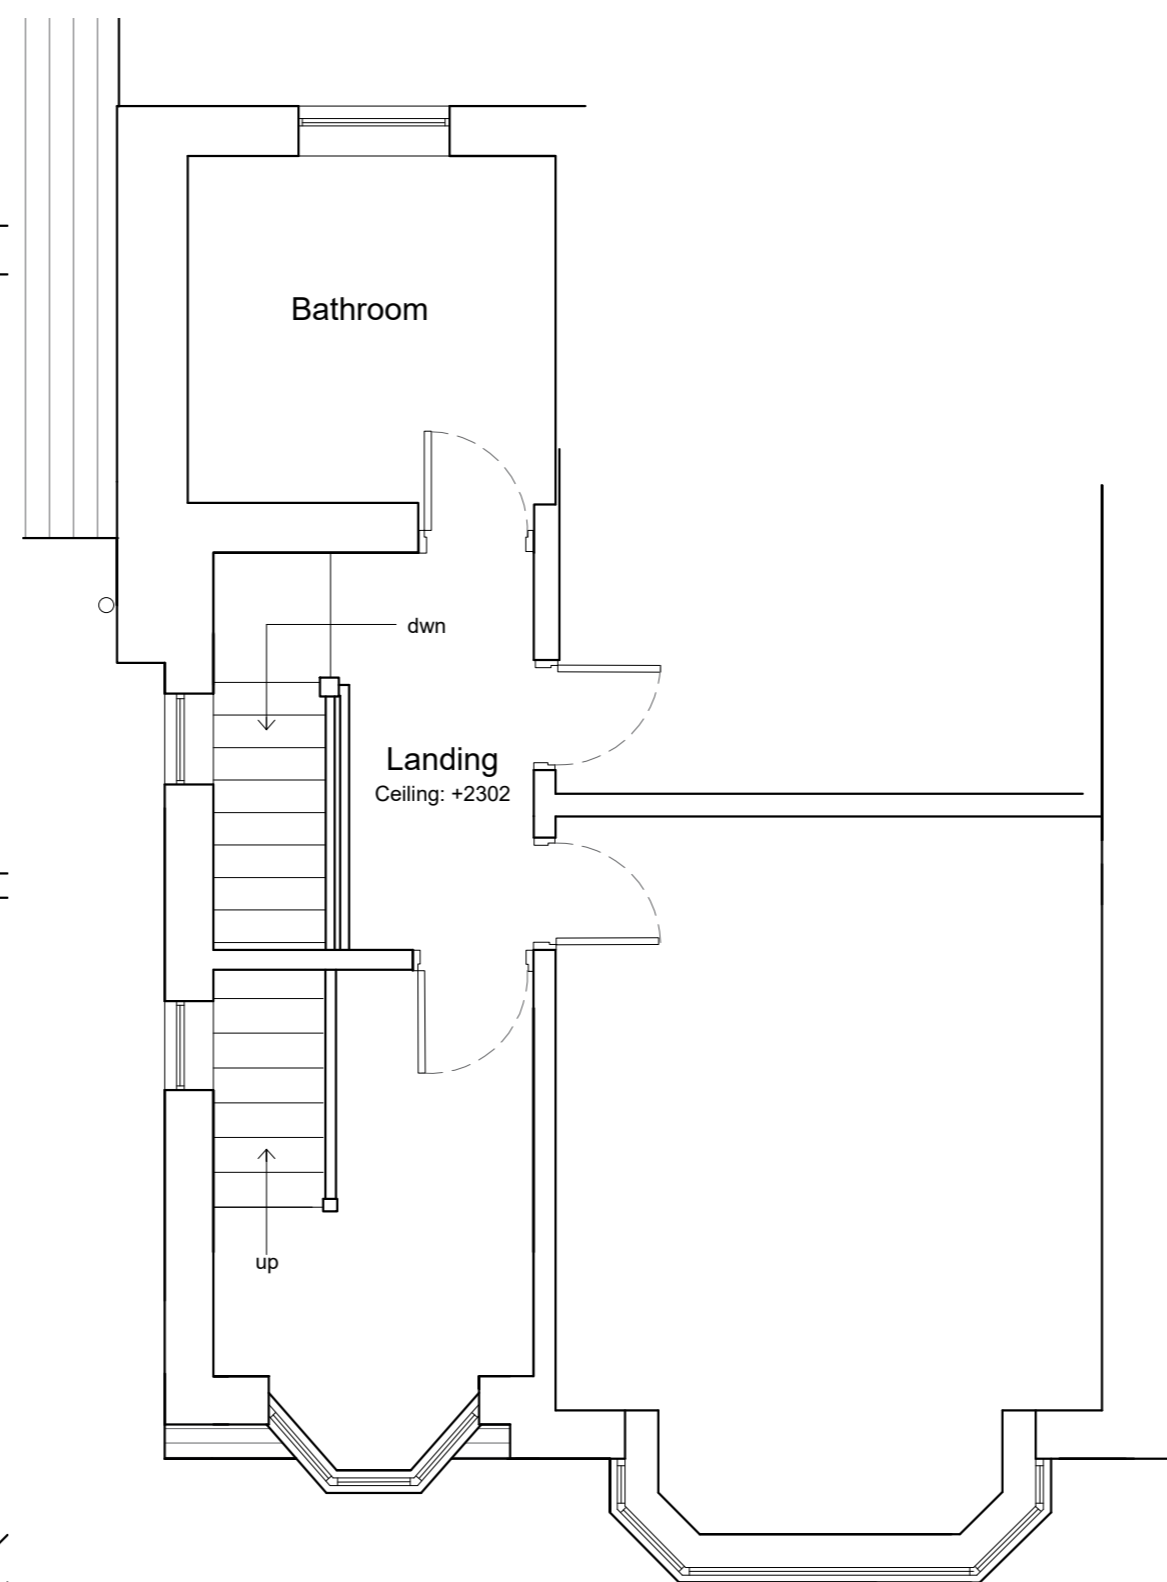

Existing Part First Floor Plan Scale 1:50

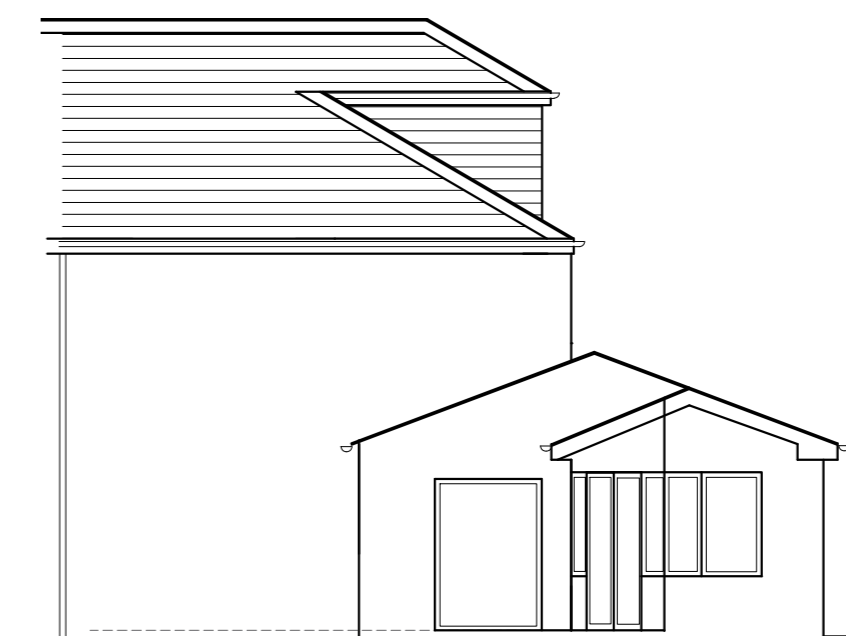

Existing South East Facing Elevation Scale 1:100

Client  
 Mr Ousby

Job Title  
 Proposed Side Extension  
 22 Clitheroe Road  
 Whalley

Drawing Title  
 Existing Plans and Elevations

PLANNING STATUS  
 Scale 1:50/100 @A2 Date Sep 2025 Drawn LKR

**spa**  
 ARCHITECTS  
 SUNDERLAND PEACOCK & ASSOCIATES LTD.  
 HAZELMERE, PIMLICO ROAD, CLITHEROE  
 LANCASHIRE, B87 2AG  
 T 01200 423178 F 01200 427328  
 E info@sunderlandpeacock.com  
 www.sunderlandpeacock.com

7248 - E01