



This drawing is to be read in conjunction with all relevant Architect, consultants' and specialists' drawings and specifications. The Architect is to be notified of any discrepancies before proceeding. Do not scale from this drawing. All dimensions and levels are to be checked on site. This drawing is subject to copyright. All work carried out before Planning and Building Permission has been granted is at the contractor's risk.
 Note: proposed drawing based on OS dwg information. All illustrated dimensions are approximate and all site dimensions are to be checked on site and subject to site survey.

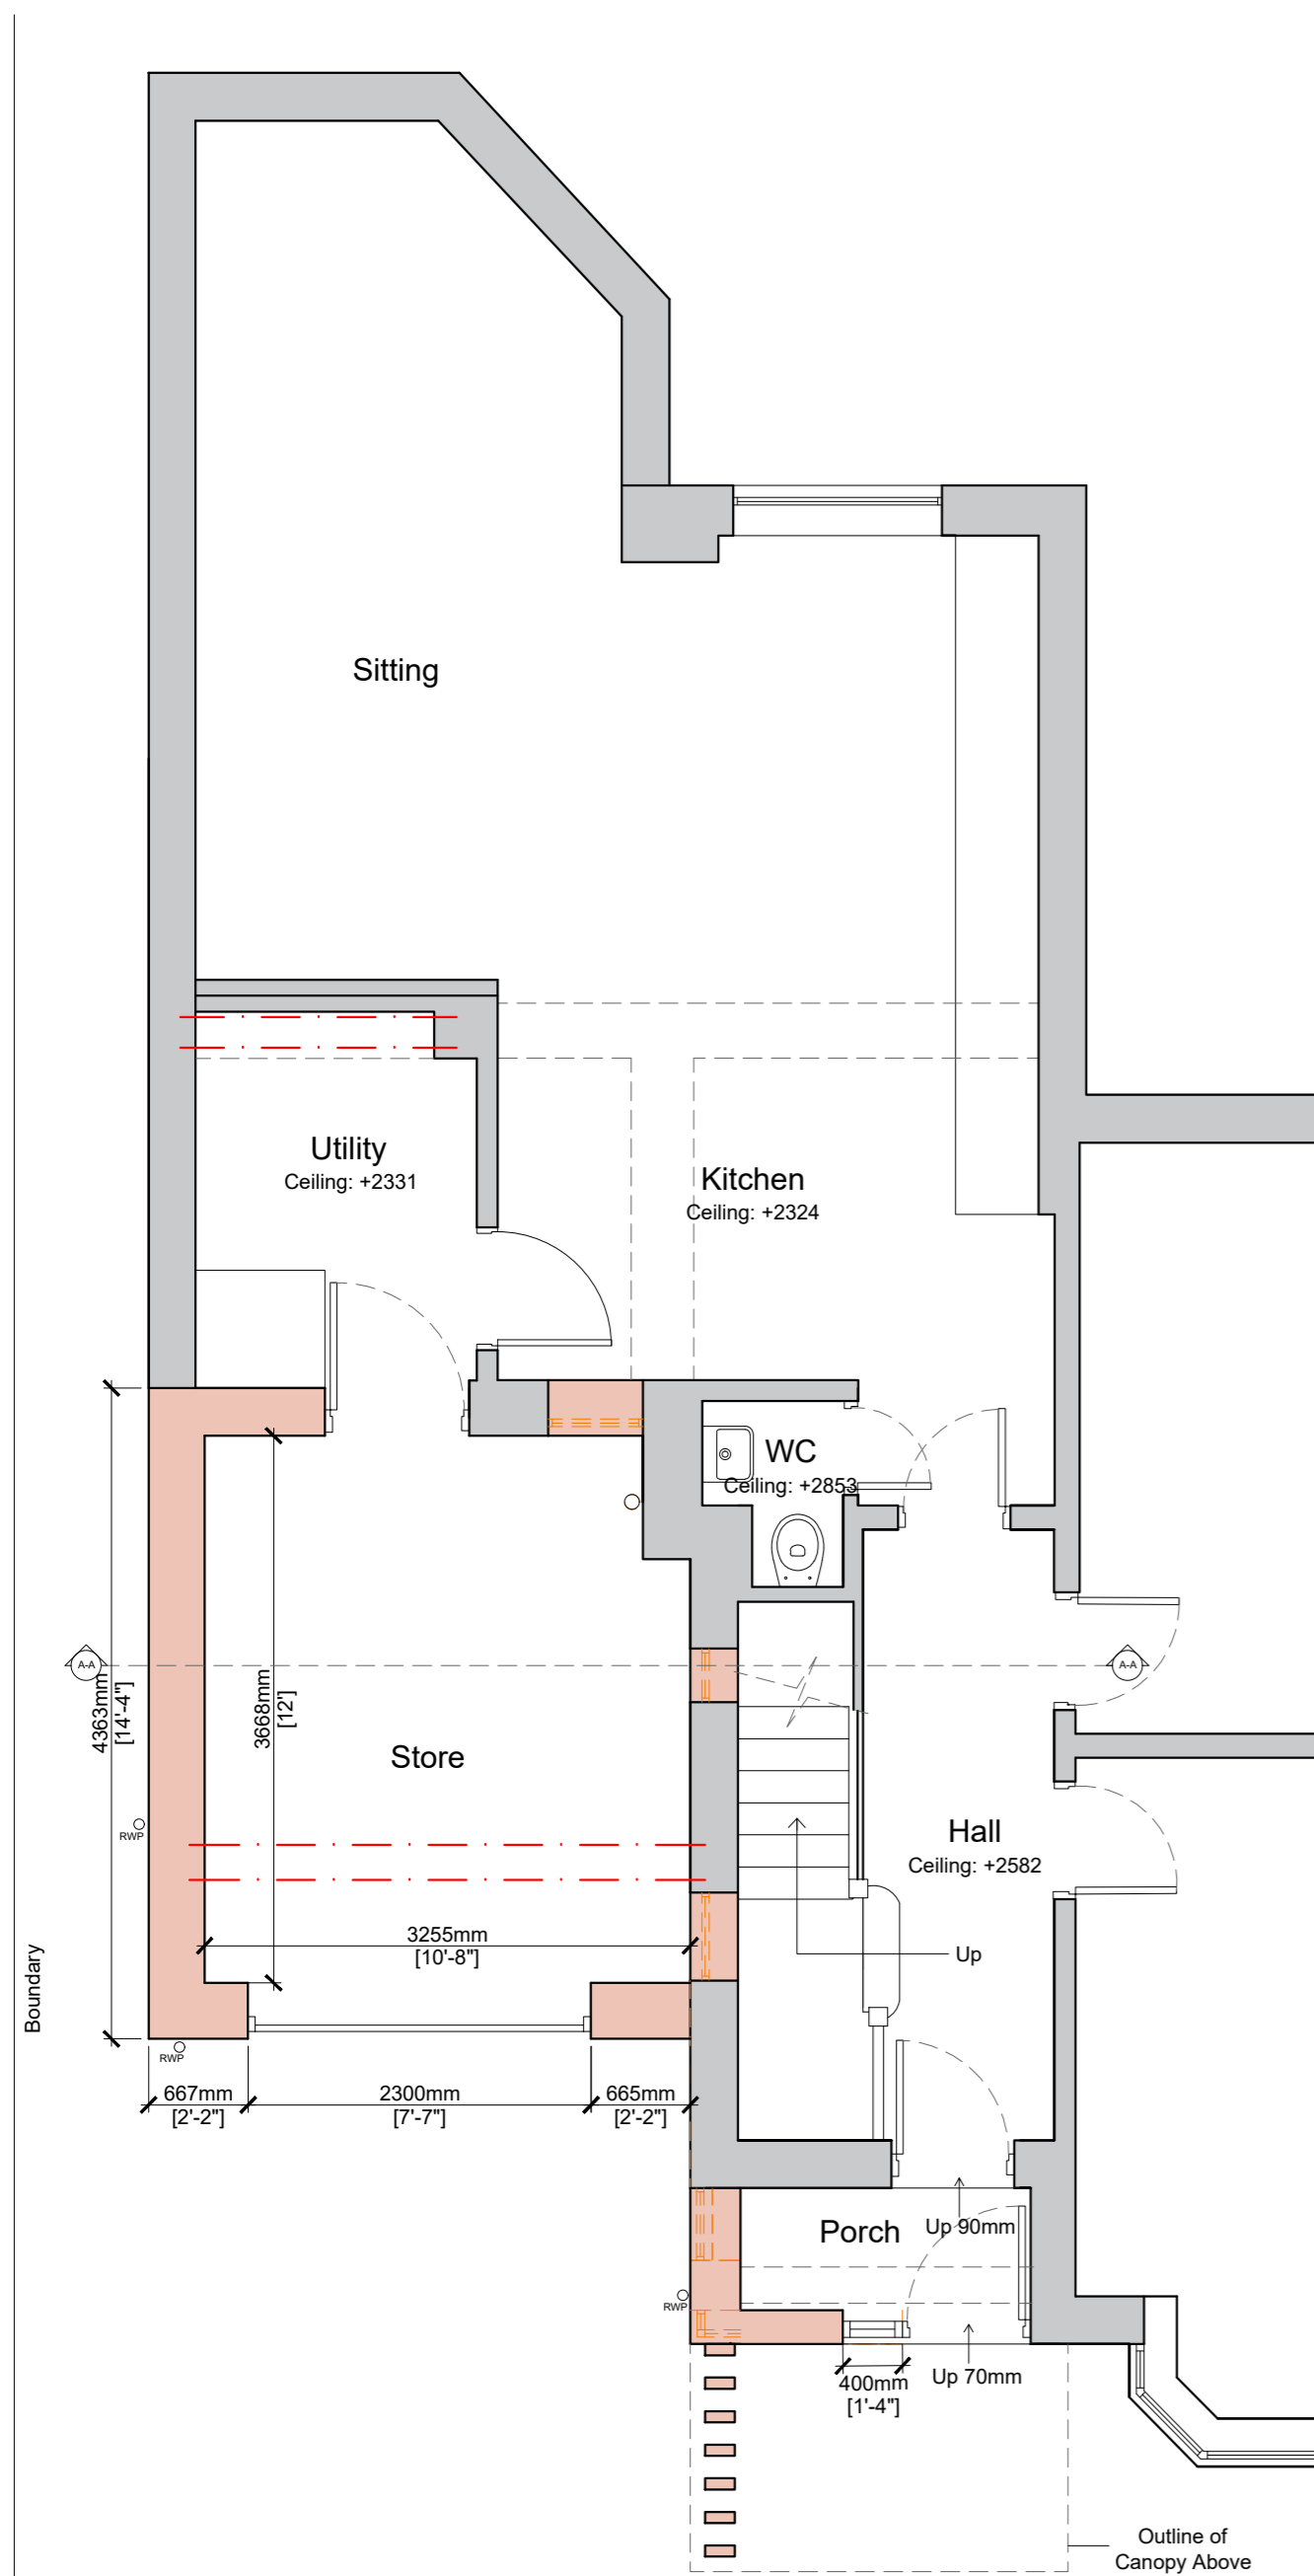


Proposed Part Ground Floor Plan Scale 1:50




Proposed North West Facing Elevation Scale 1:100

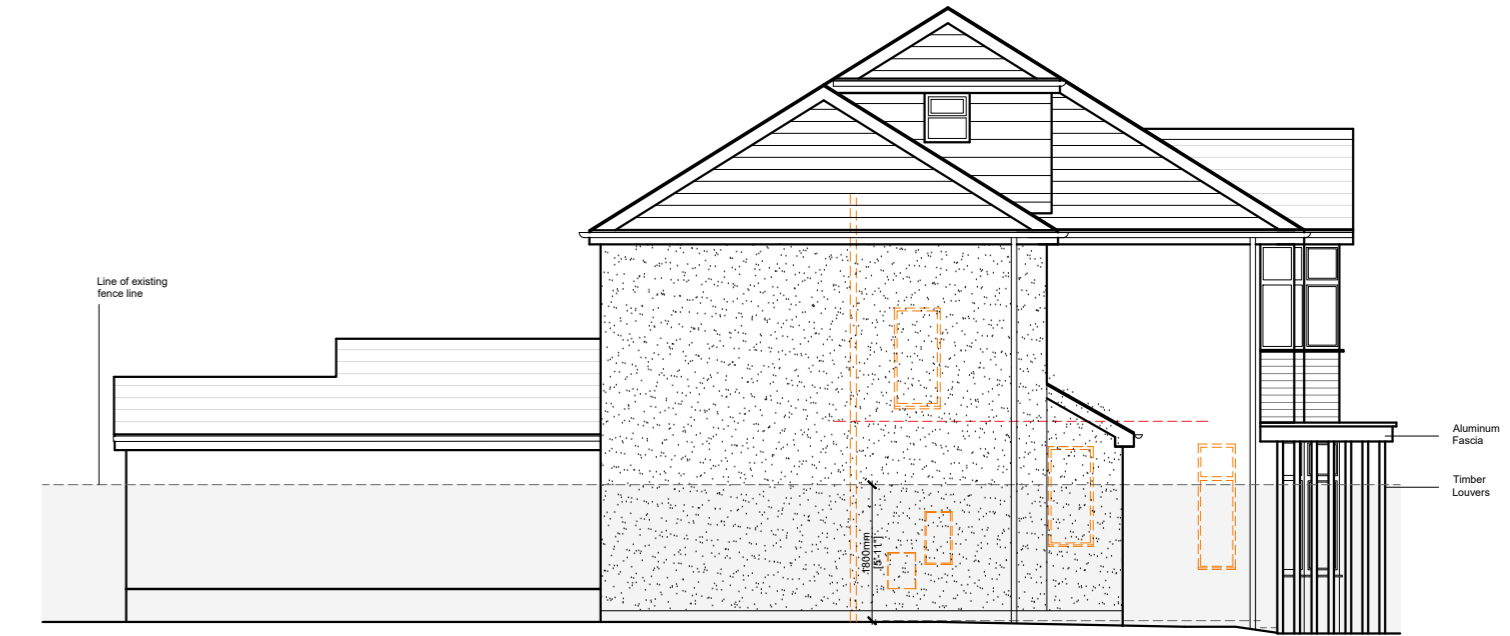

Proposed North East Facing Elevation Scale 1:100

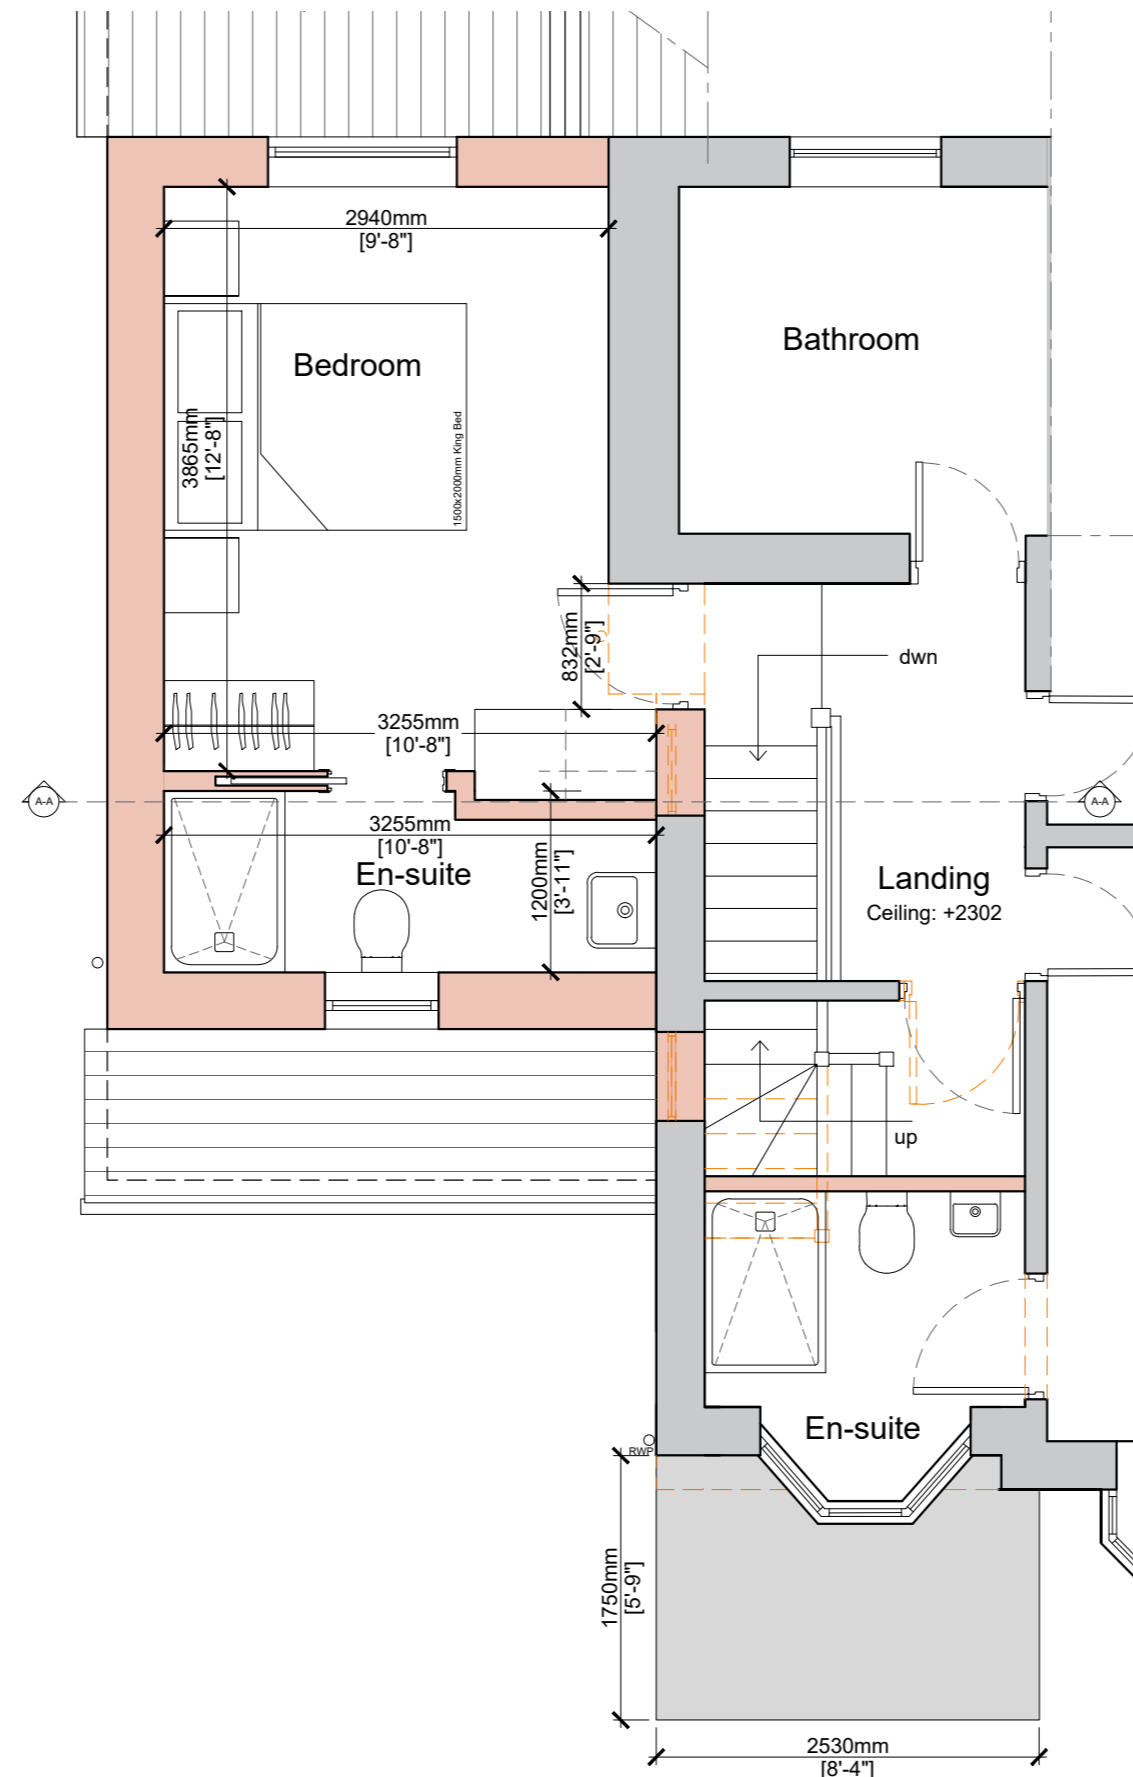

Proposed Part First Floor Plan Scale 1:50

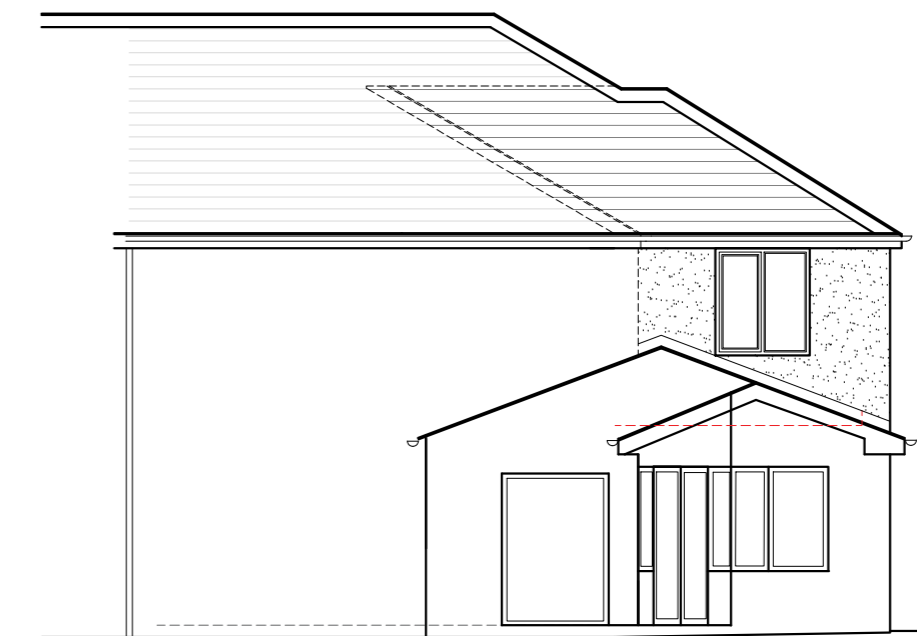

Proposed South East Facing Elevation Scale 1:100

Client		
Mr Ousby		
Job Title		
Proposed Side Extension		
22 Clitheroe Road		
Whalley		
Drawing Title		
Proposed Plans and Elevations		
PLANNING STATUS		
Scale	Date	Drawn
1:50/100 @A2	May 2025	CC

spa
 SUNDERLAND PEACOCK ARCHITECTS
 SUNDERLAND PEACOCK & ASSOCIATES LTD.
 HAZELMERE, PIMLICO ROAD, CLITHEROE
 LANCASHIRE, BB7 2AG
 T 01200 423178 F 01200 427328
 E info@sunderlandpeacock.com
 www.sunderlandpeacock.com