



This drawing is to be read in conjunction with all relevant Architect, consultants' and specialists' drawings and specifications. The Architect is to be notified of any discrepancies before proceeding. Do not scale from this drawing. All dimensions and levels are to be checked on site. This drawing is subject to copyright. All work carried out before Planning and Building Permission has been granted is at the contractor/clients risk.

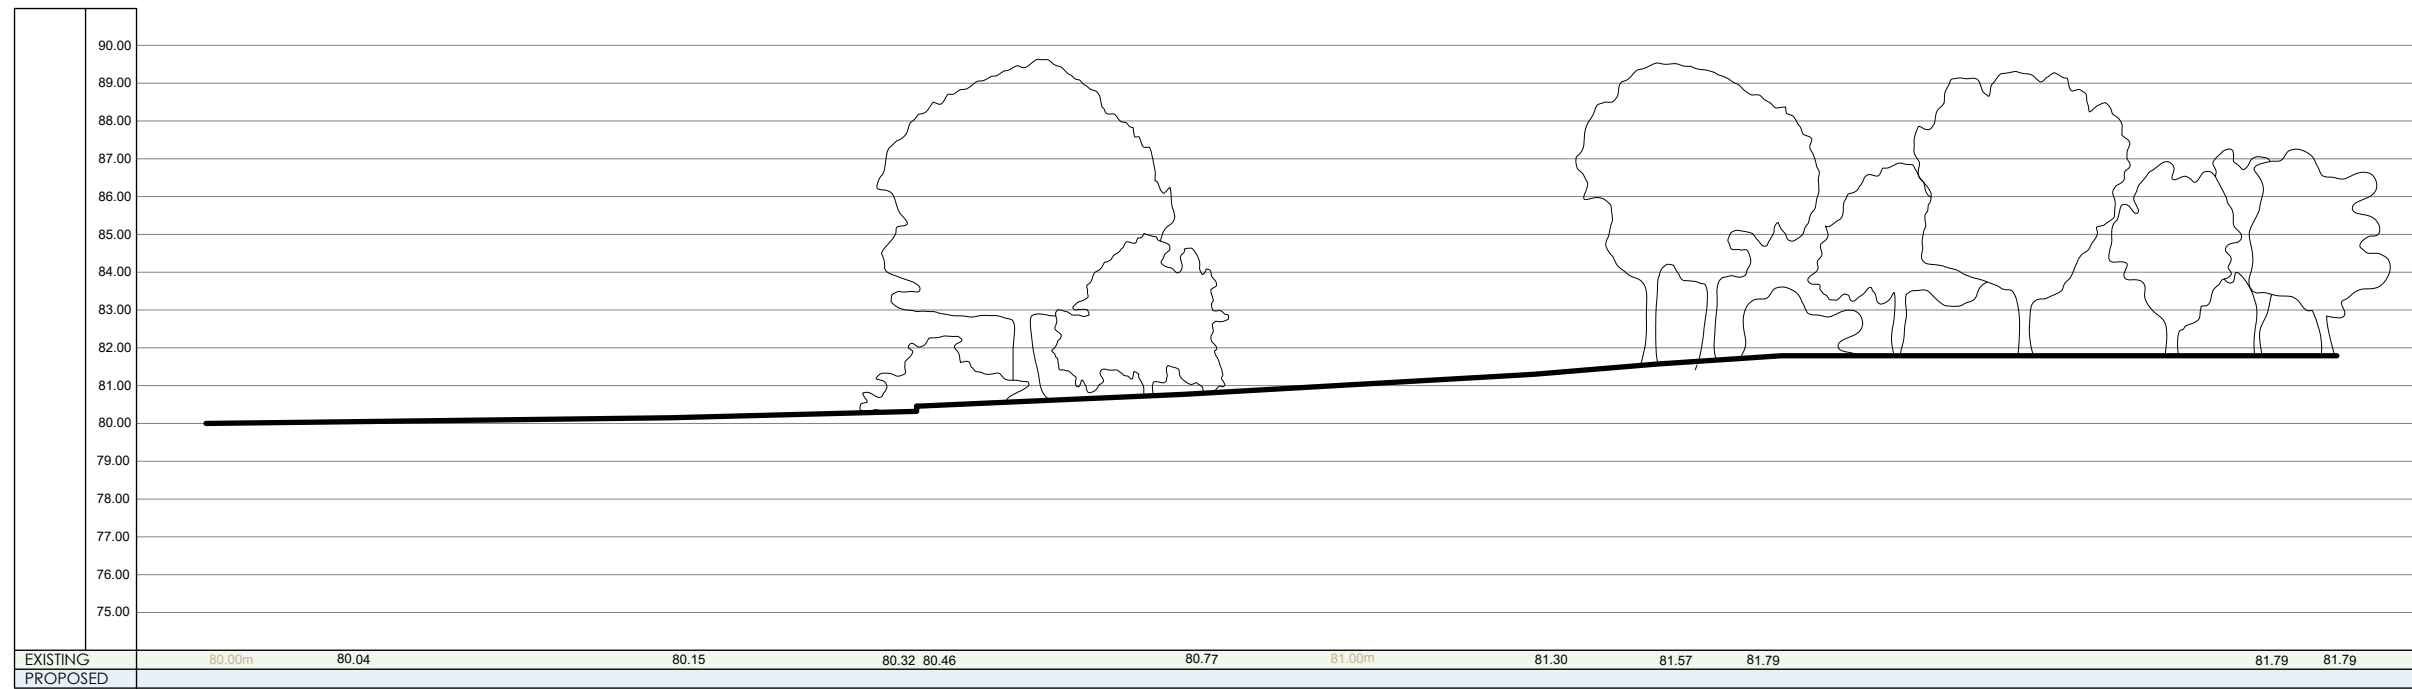

**EXISTING SITE SECTION A - A**  
SCALE 1:200



Mapping contents © Crown copyright and database rights 2026 Ordnance Survey 100035207 SCALE 1:2500

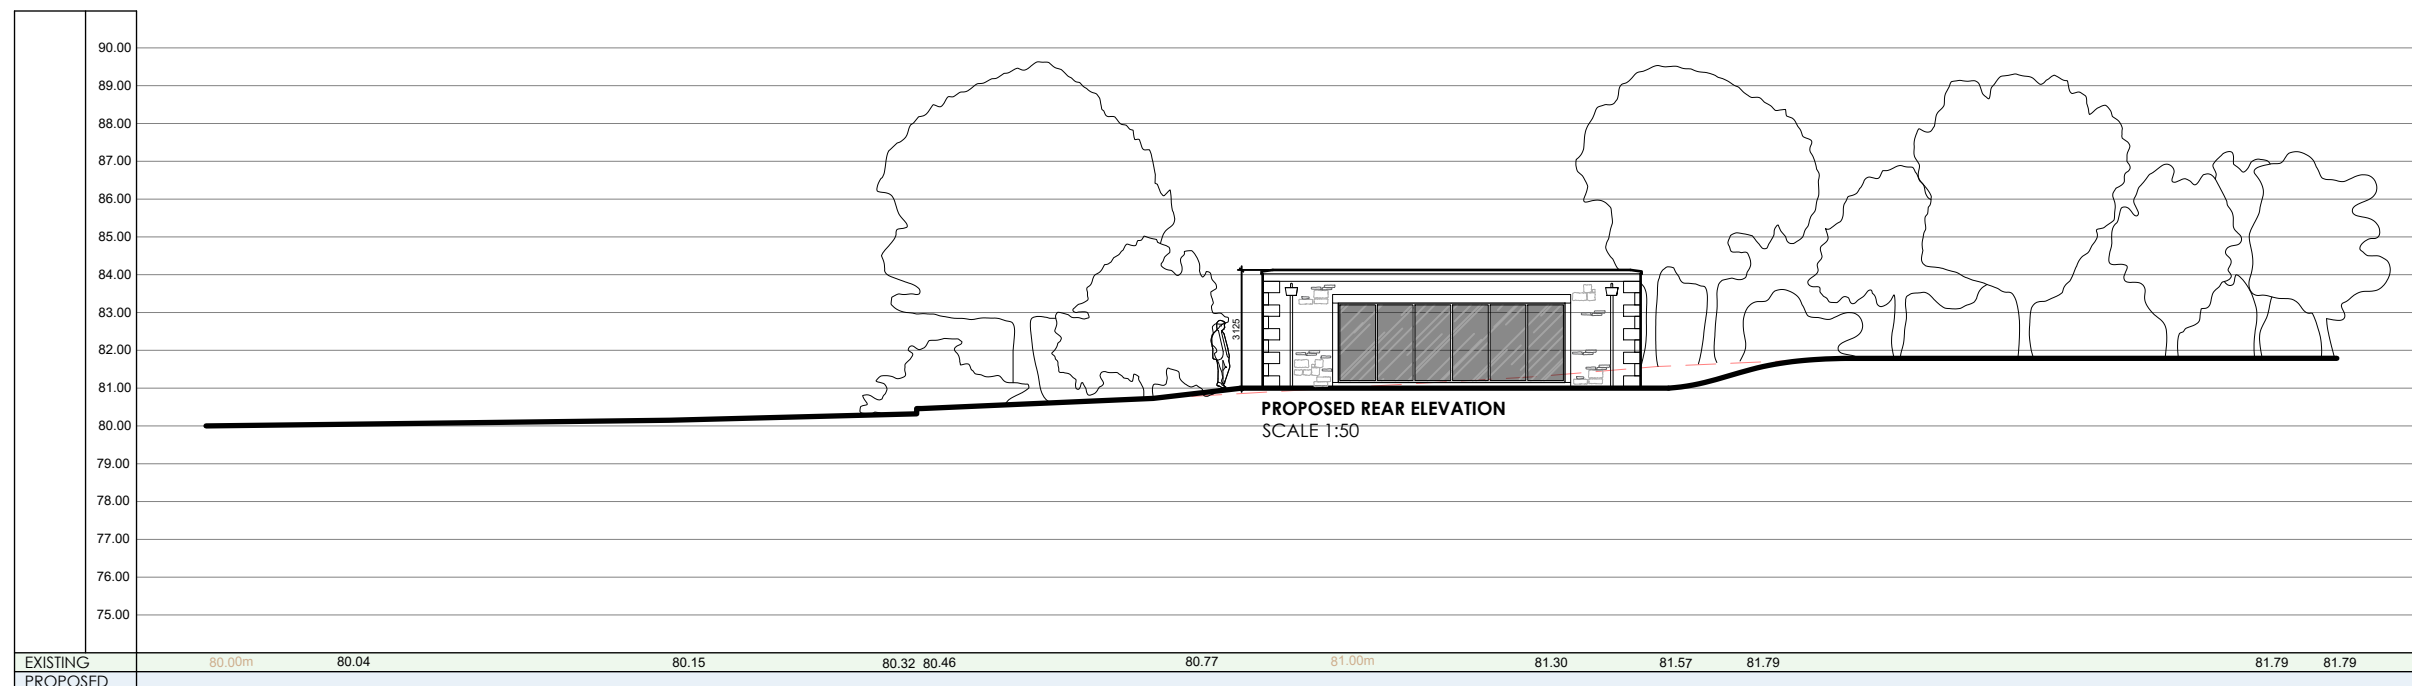

**PROPOSED REAR ELEVATION**  
SCALE 1:50

**PROPOSED SITE SECTION A - A**  
SCALE 1:200

Client  
**Mr David Haigh**

Job Title  
**Foxfields Country Hotel**  
Whalley Road  
Billington  
BB7 9HY

Drawing Title  
**Existing and Proposed Site Section**

Scale	Date	Drawn
Various @ A3	March 2026	CA



SUNDERLAND PEACOCK & ASSOCIATES LTD.  
HAZELMERE, PIVILICO ROAD, CLITHEROE  
LANCASHIRE, BB7 2AG  
T 01200 423178 F 01200 427328  
E info@sunderlandpeacock.com  
www.sunderlandpeacock.com



**7337 -SE01**

