



**PROPOSED TYPICAL FRONT ELEVATION**  
SCALE 1:50




**PROPOSED SIDE ELEVATION**  
SCALE 1:50

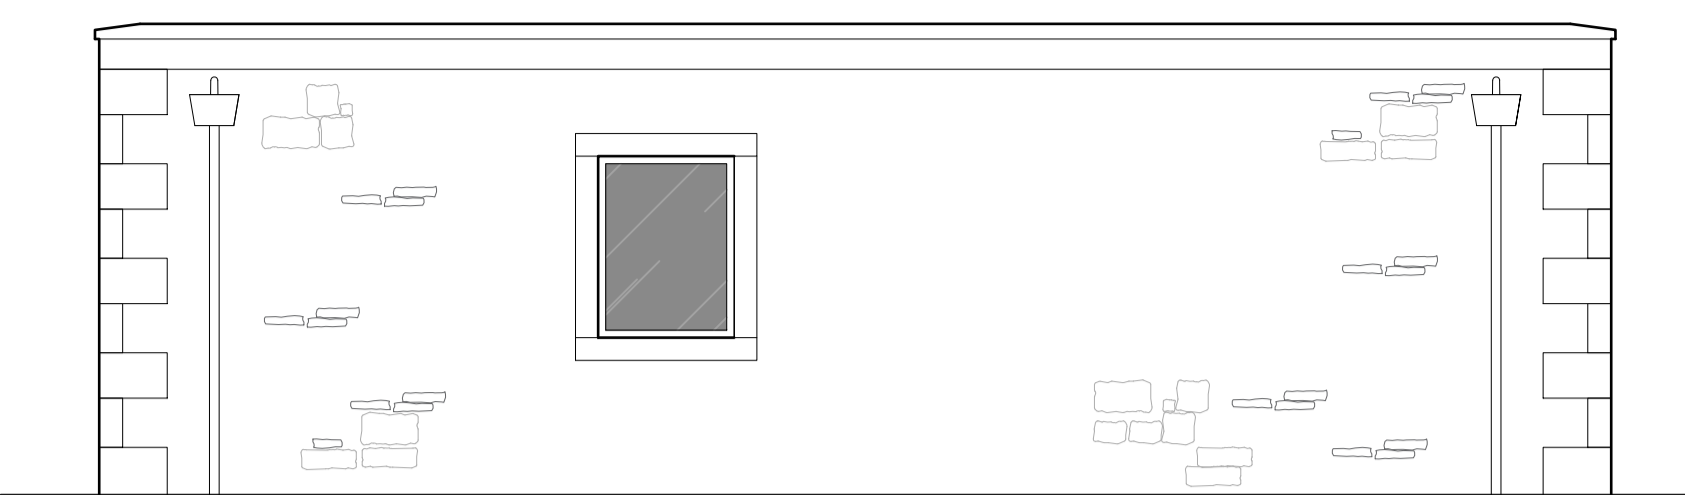

**PROPOSED SIDE ELEVATION**  
SCALE 1:50

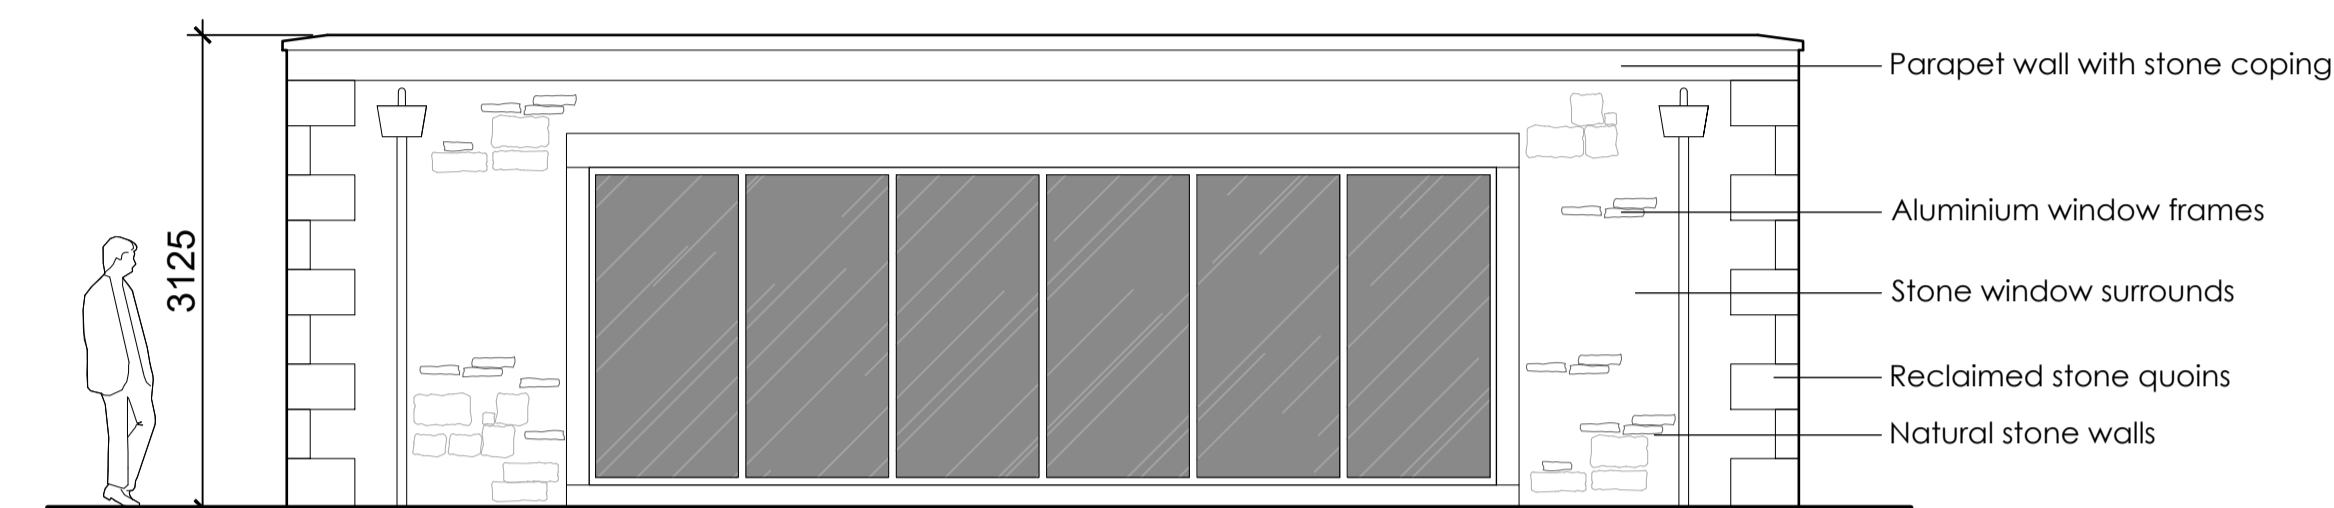

**PROPOSED REAR ELEVATION**  
SCALE 1:50

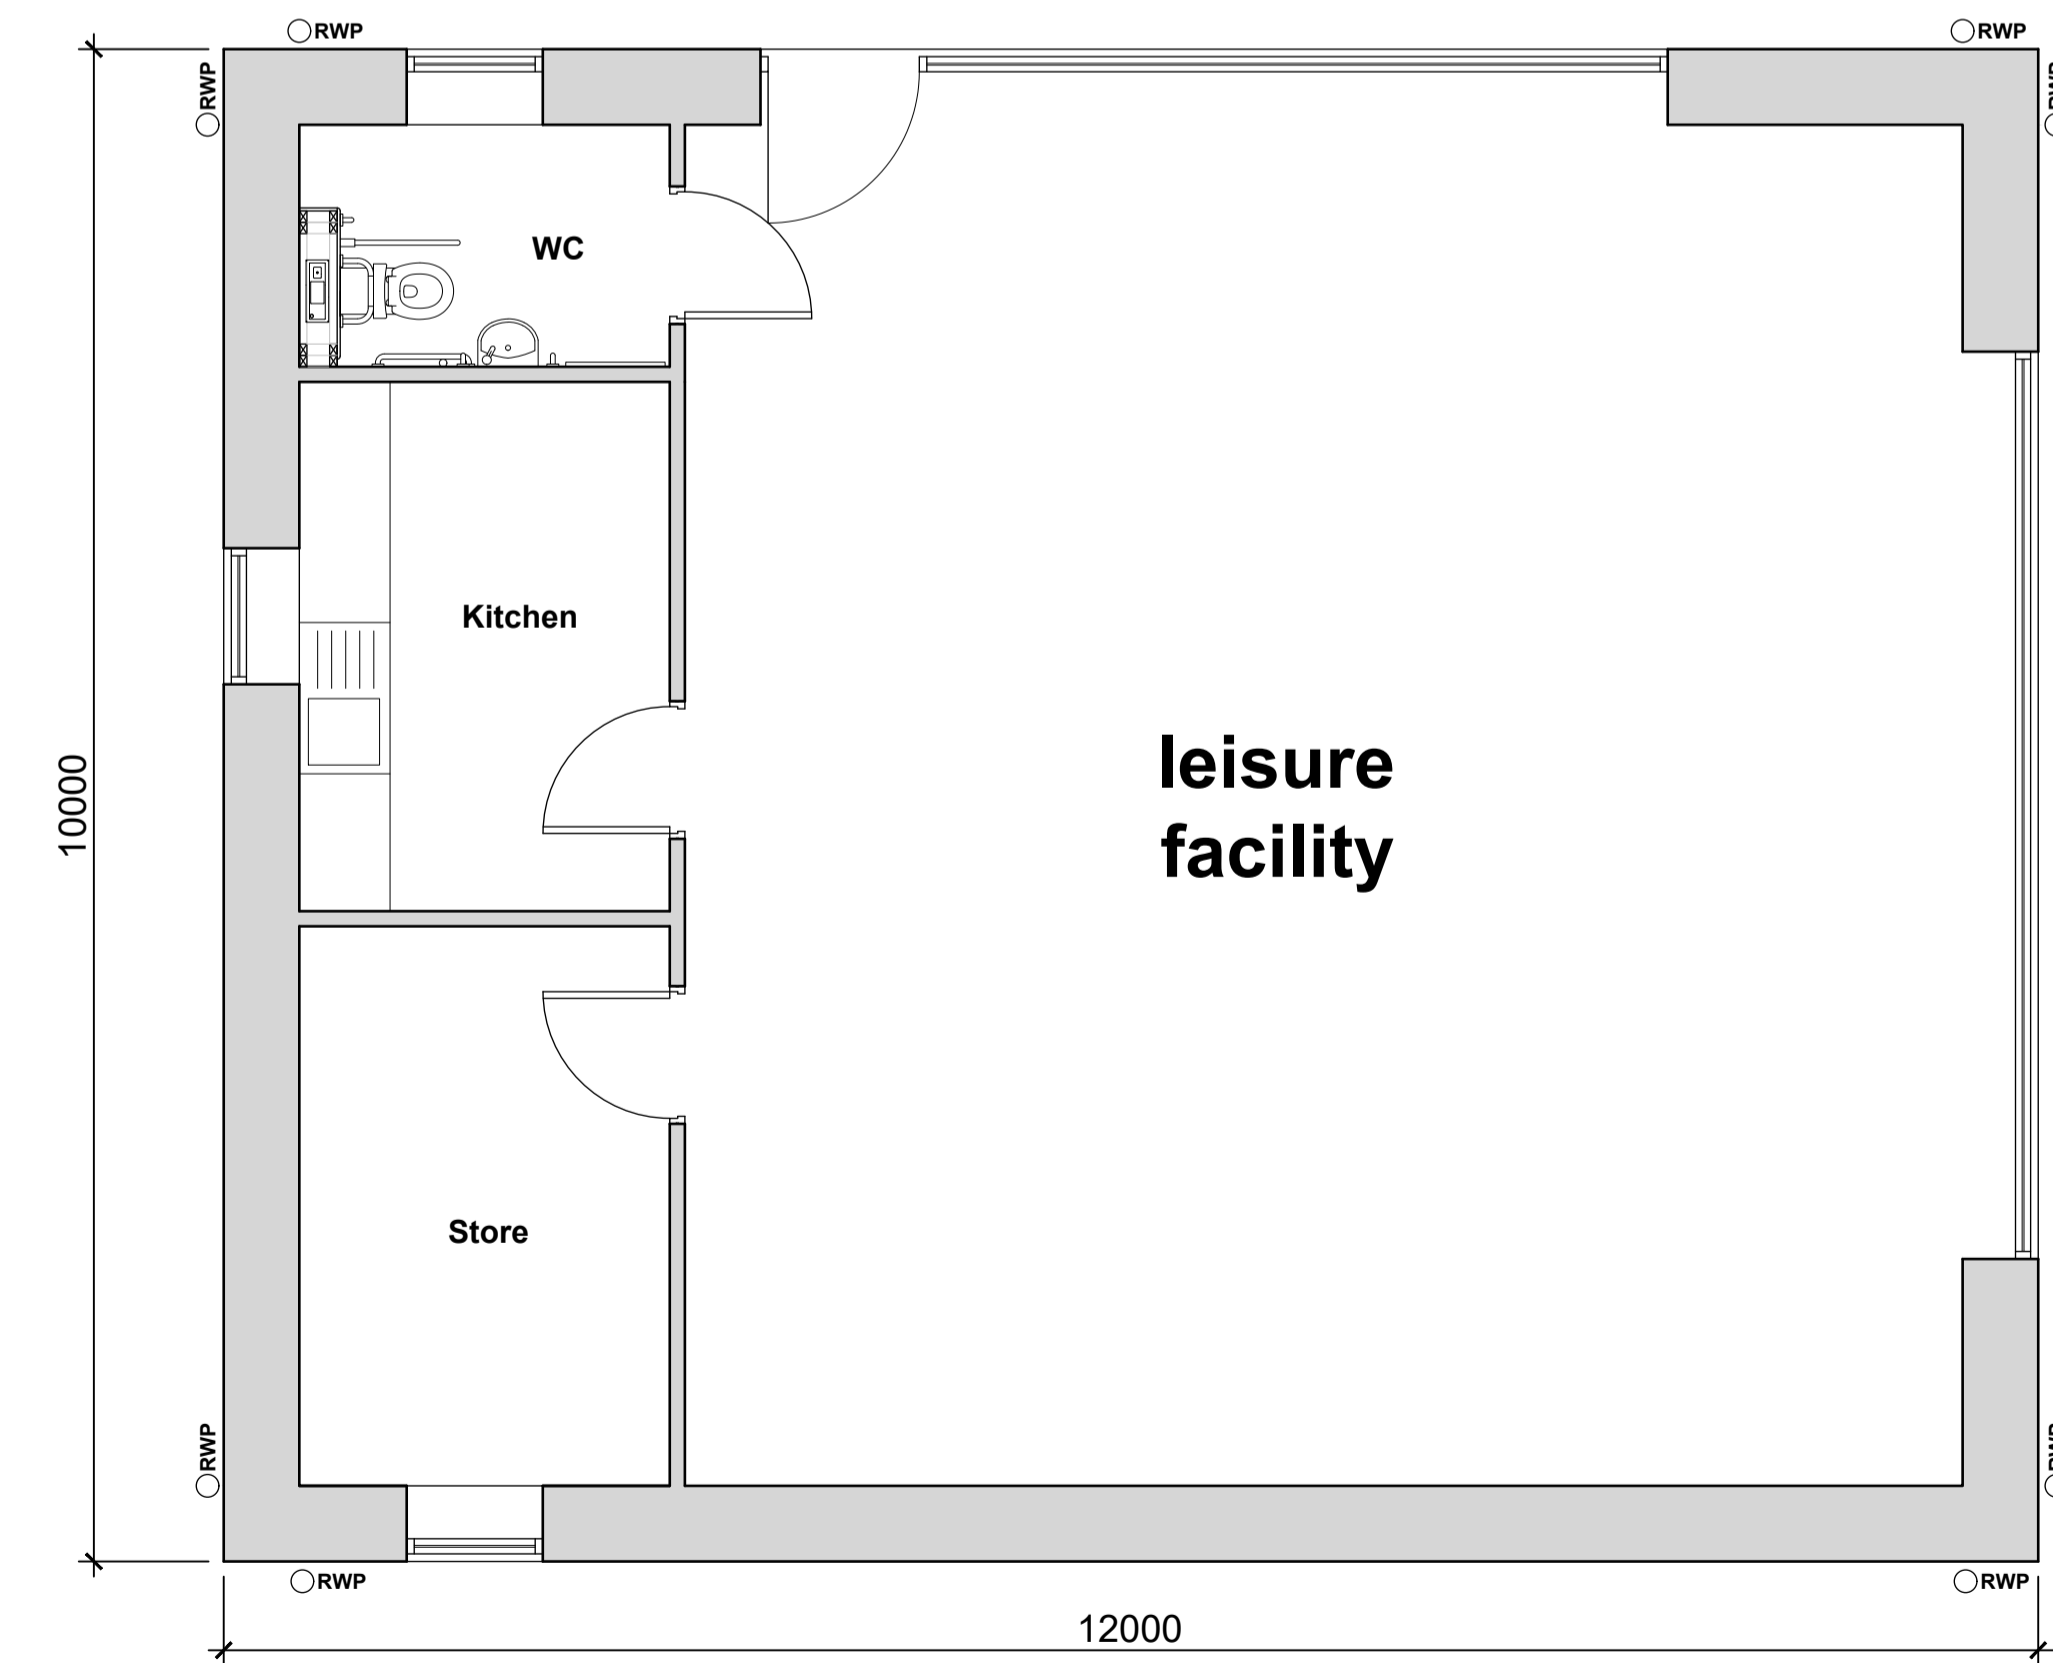

**PROPOSED FLOOR PLAN**  
SCALE 1:50



**PROPOSED SITE PLAN -**  
Scale 1:200

Rev B - Building Amendments - APR 26 - CA  
Rev A - Keeping trees, bushes and Shrub - APR 26 - CA

Client  
**Mr David Haigh**

Job Title  
**Foxfields Country Hotel  
Whalley Road  
Billington  
BB7 9HY**

Drawing Title  
**Proposed Plans, Elevations and Site Plan  
Illustrating 3 no units retaining  
all existing vegetation and trees**

Scale	Date	Drawn
Various @ A1	March 2026	CA

**spa**  
SUNDERLAND PEACOCK ARCHITECTS  
SUNDERLAND PEACOCK & ASSOCIATES LTD.  
HAZELMERE, PEARLCO ROAD, CLITHEROE  
LANCASHIRE, BB7 2AG  
T 01200 423178 F 01200 427328  
E info@sunderlandpeacock.com  
www.sunderlandpeacock.com

**7337 -SK02B**