


Marathon House
The Sidings Business Park
Whalley, BB7 9SE

01254 823 885


www.peterhitchenarchitects.co.uk

NOTES:


For the prior approval planning application.

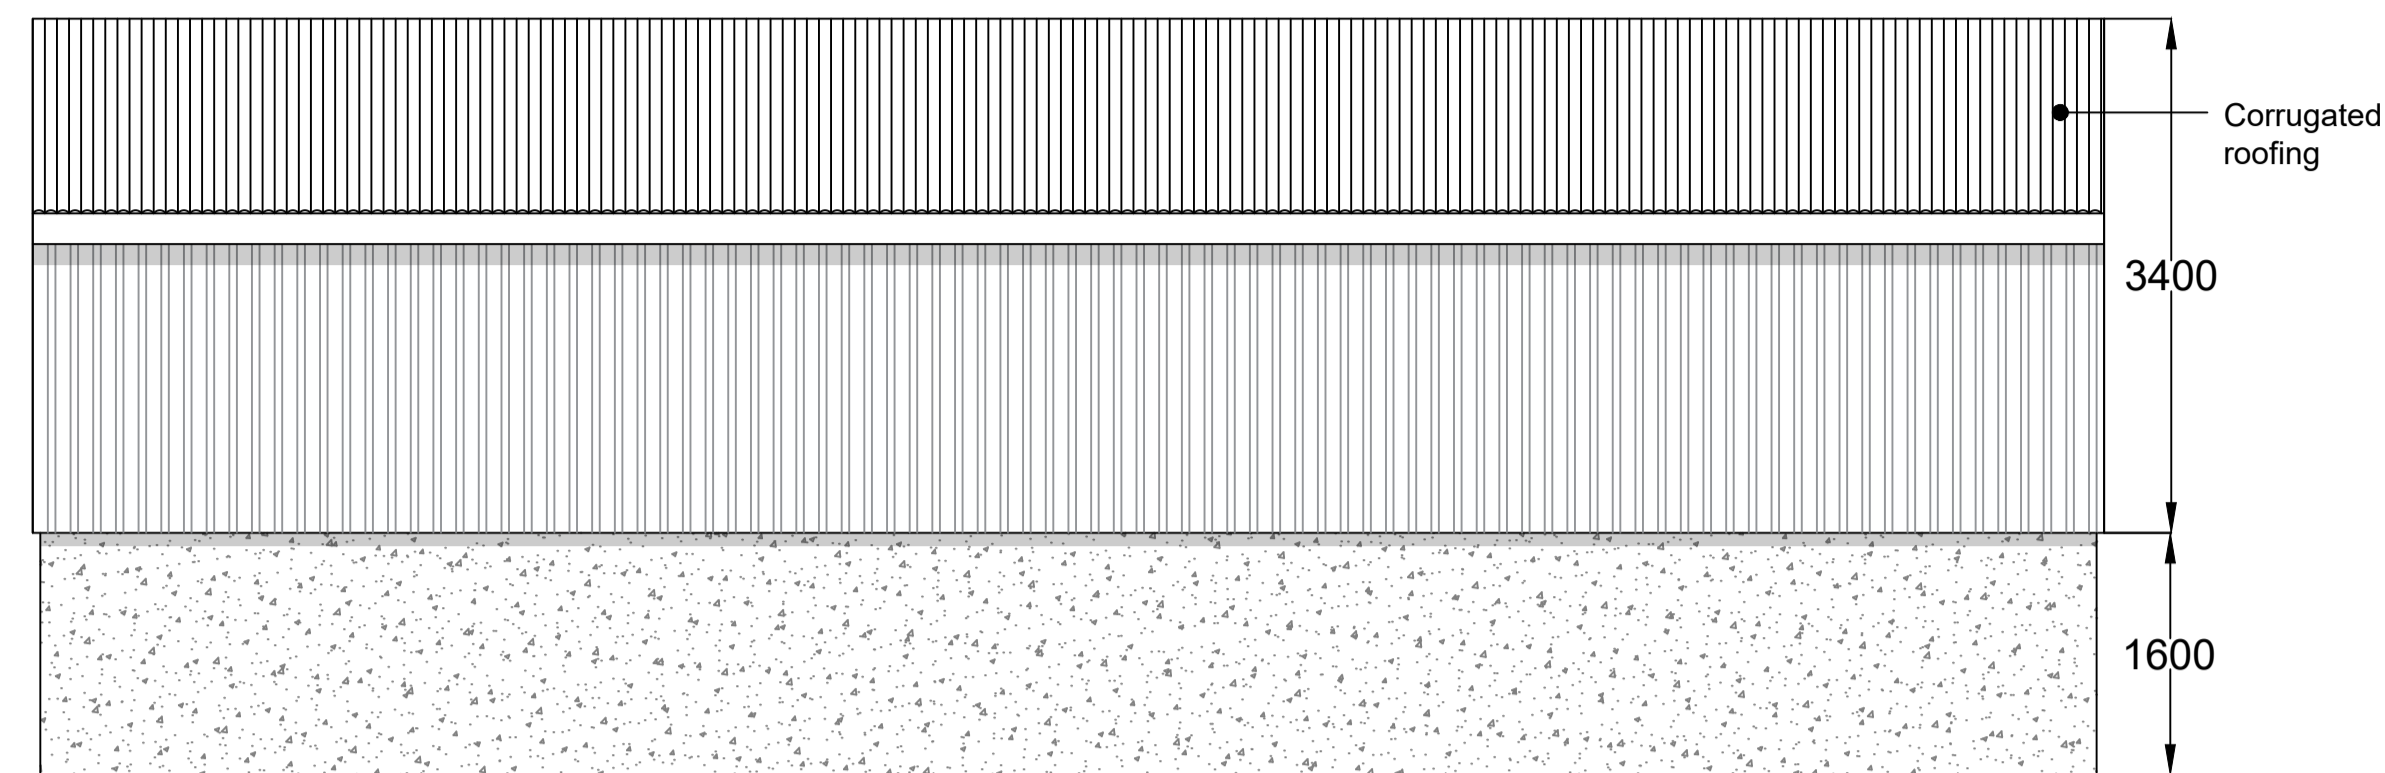


SOUTH ELEVATION

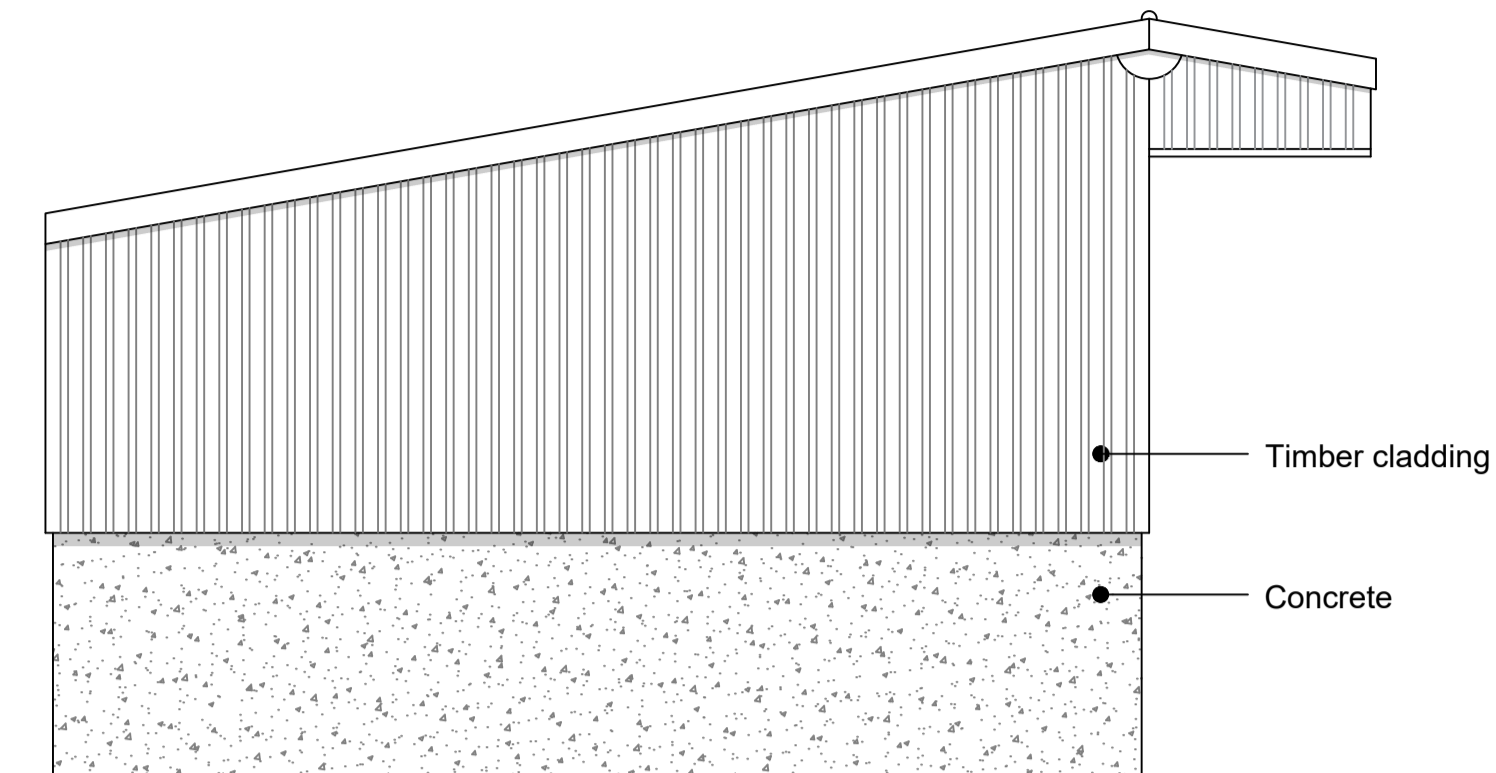


EAST ELEVATION

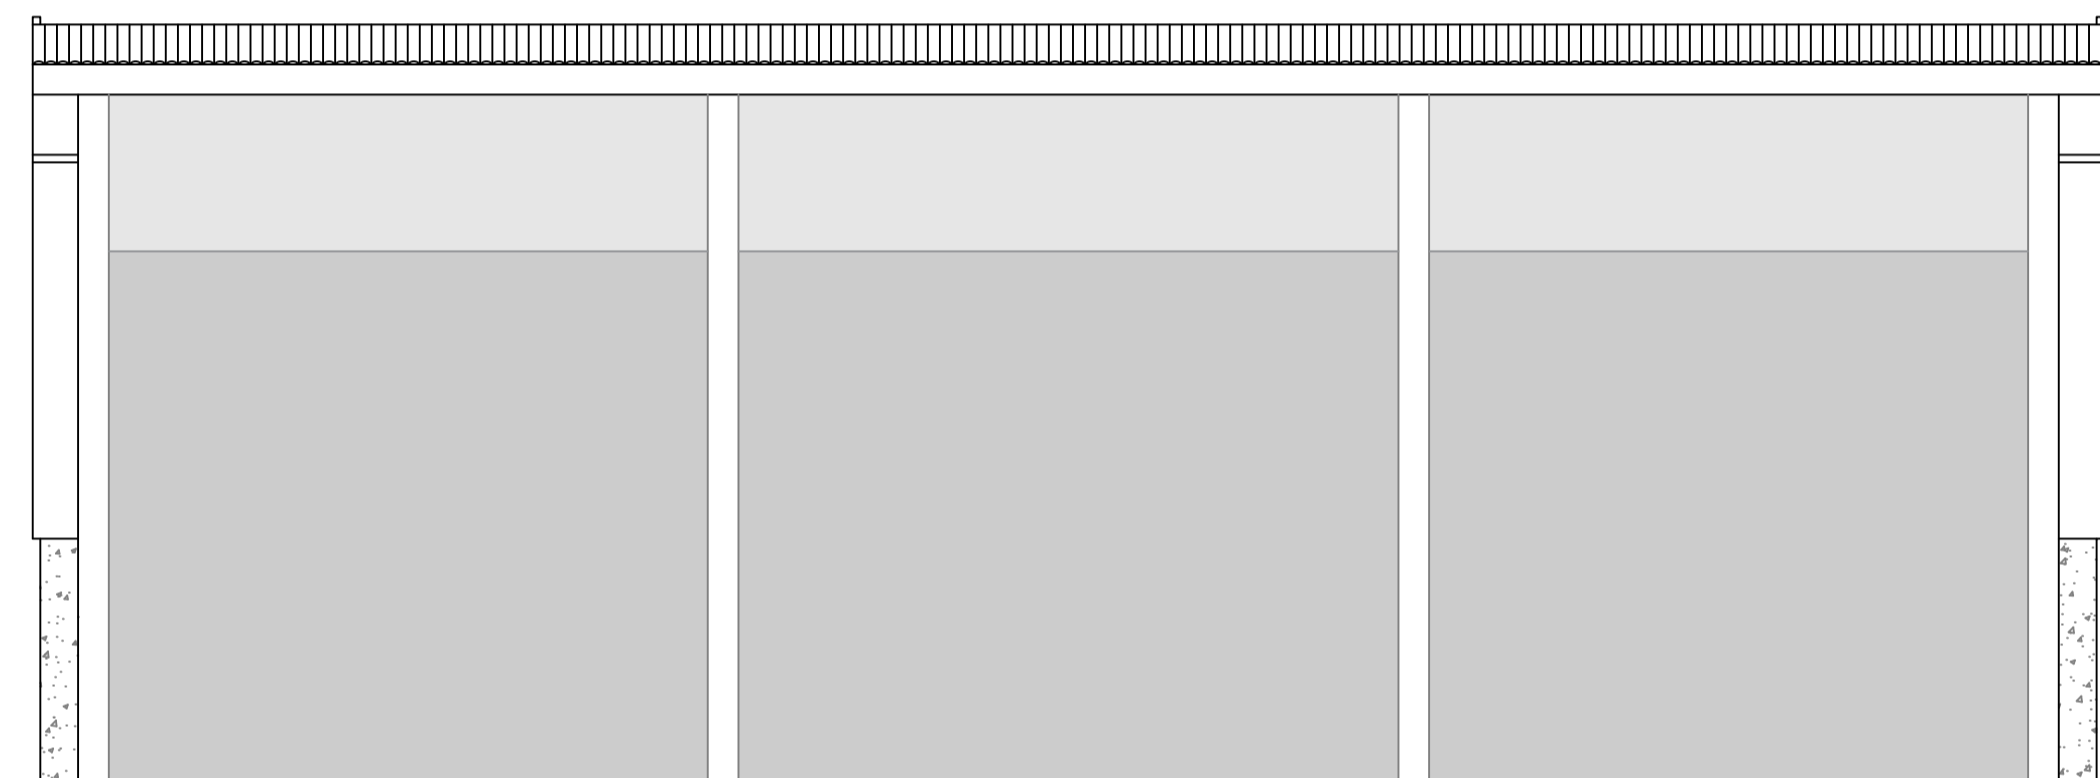

NORTH ELEVATION

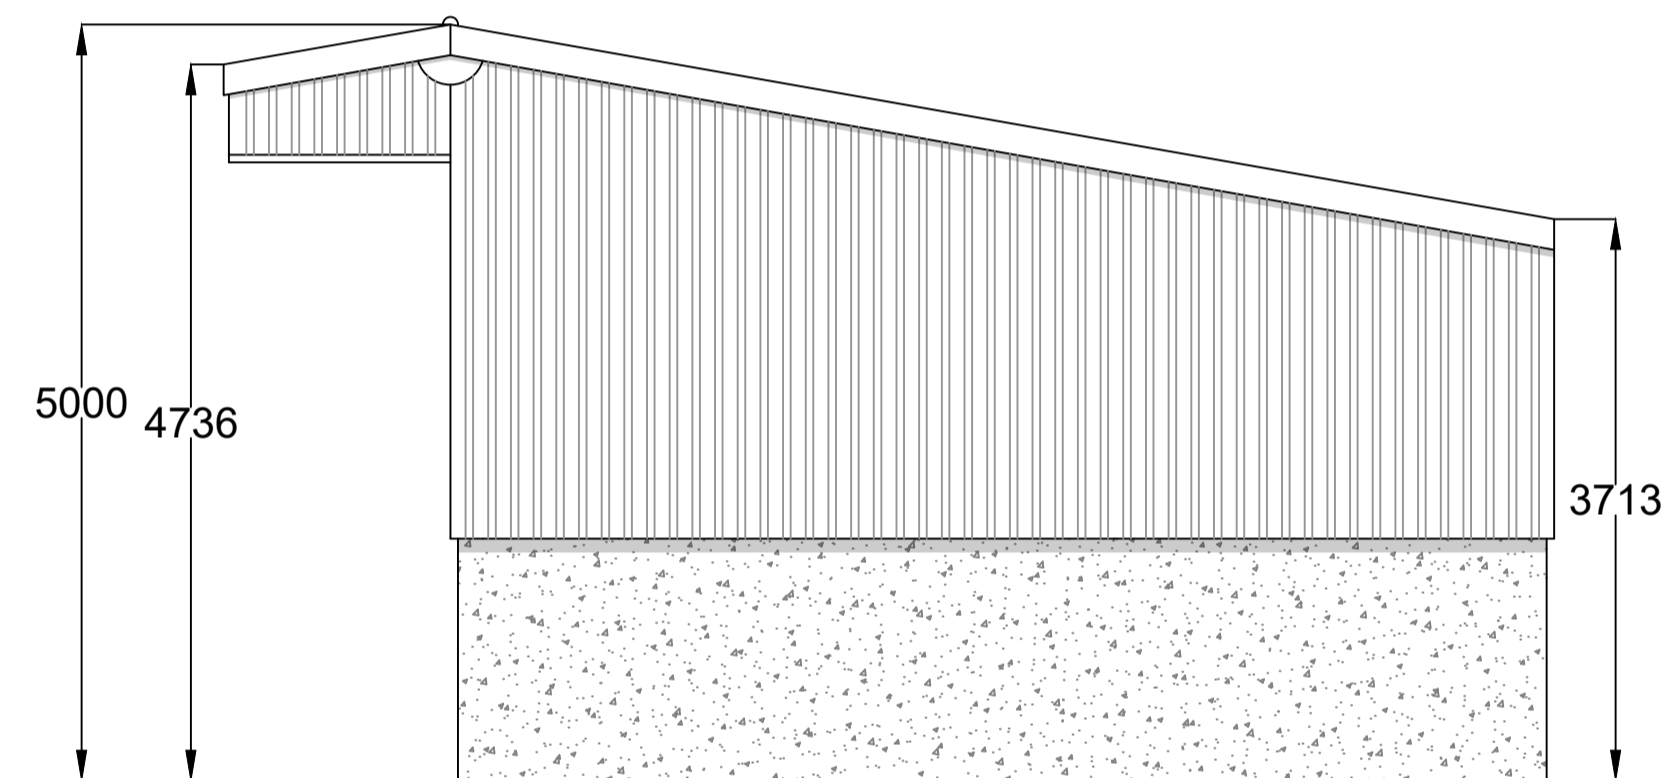

WEST ELEVATION

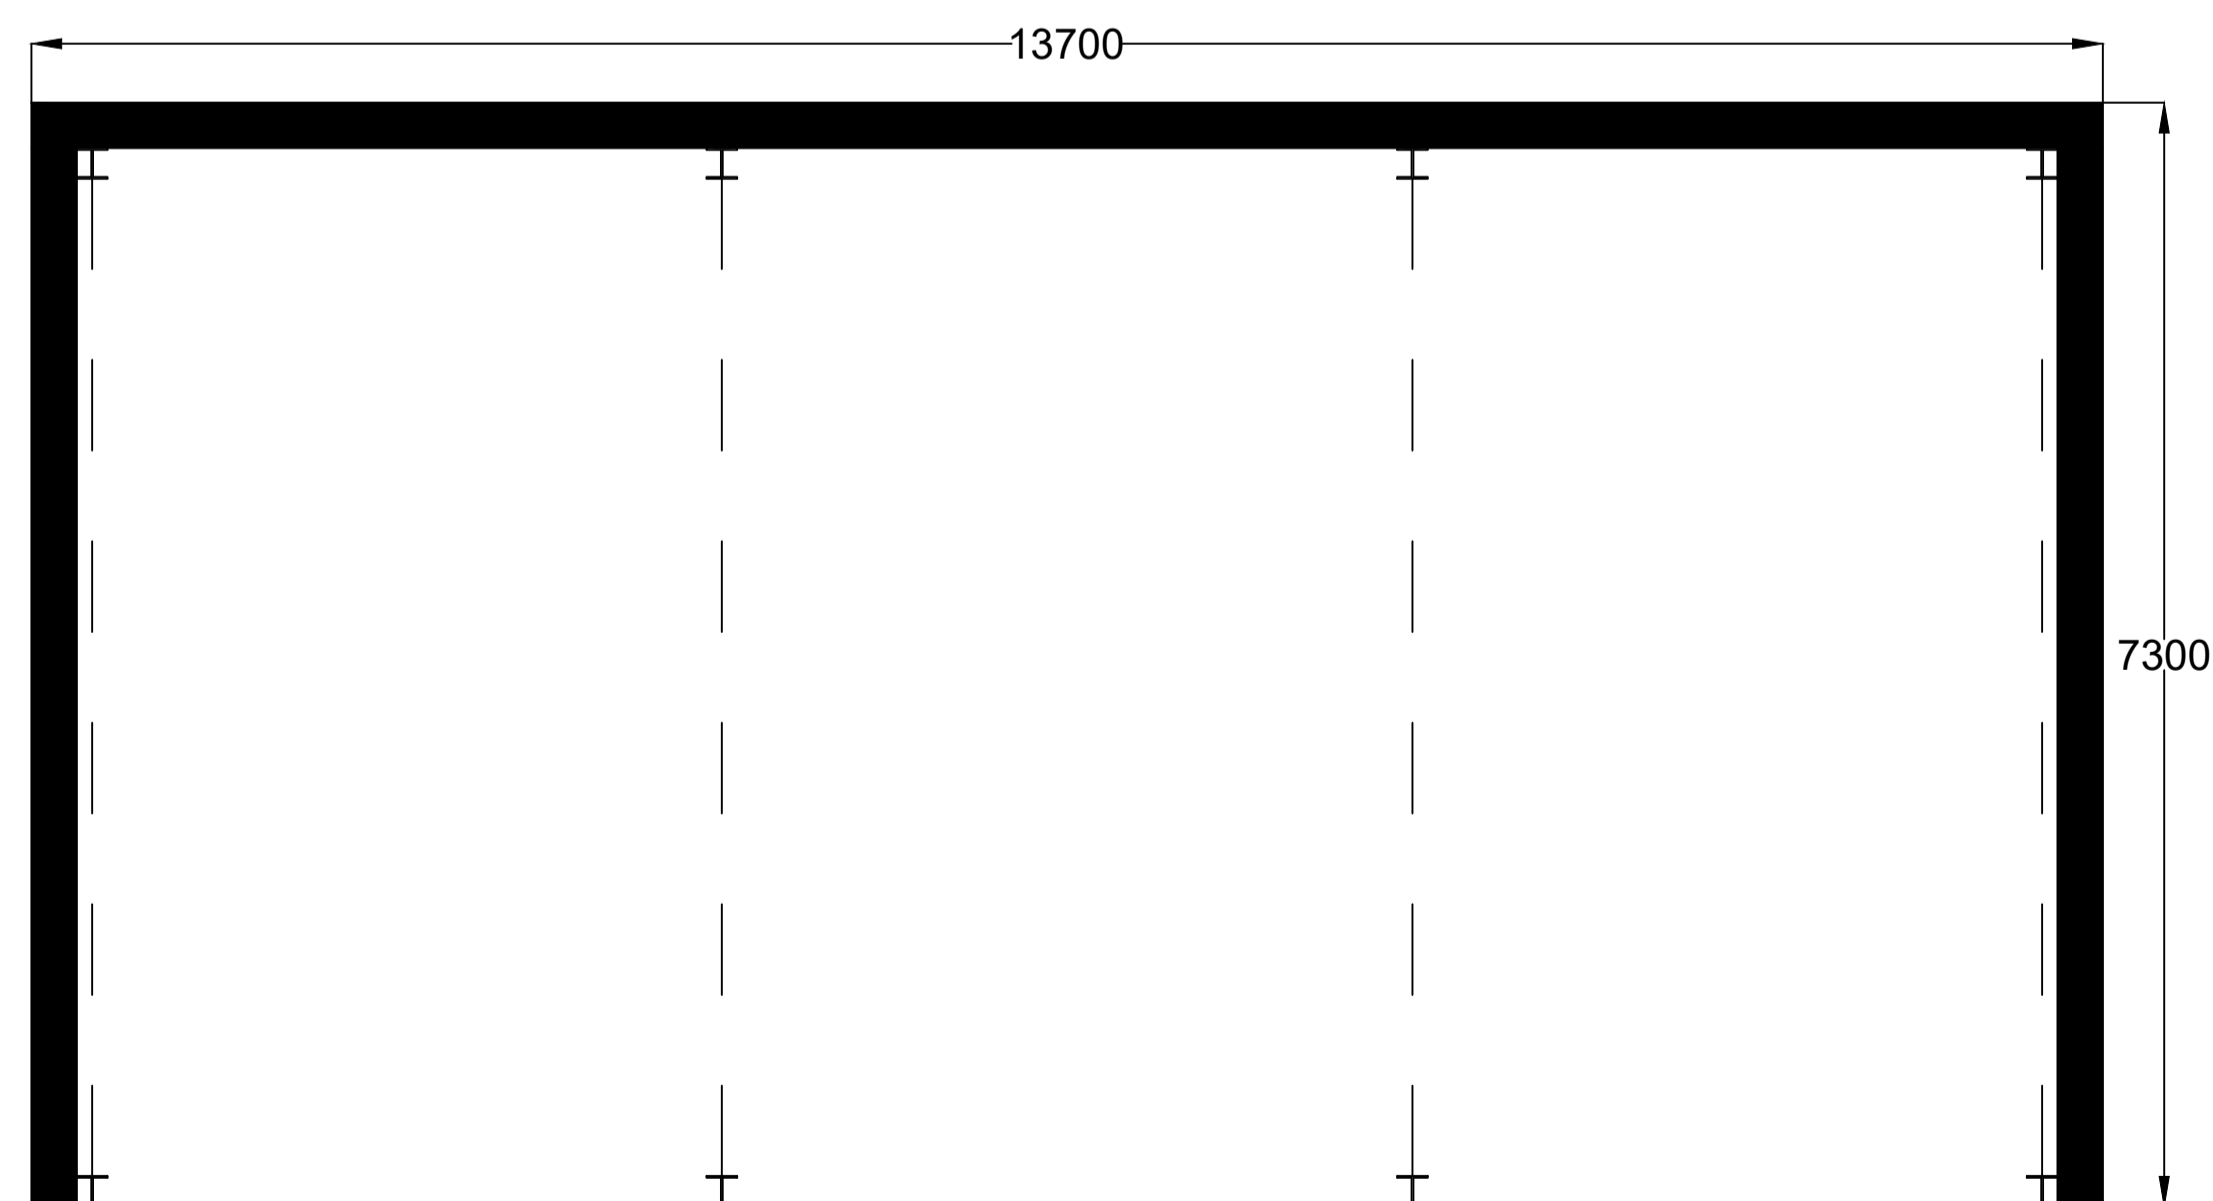

GROUND FLOOR

No.	Description	Date

CLIENT:

Josh Eddleston
Ease Barn Farm, Gallows Lane,
PR3 3XX

PROJECT:

Proposed agricultural building for
machinery and haylage

SHEET:

Proposed Elevations &
Floor plan

Project number PHA/1141

Date 06/05/2026

Drawn by LM

Checked by PH

A1.1

Scale 1:50

Sheet size A1