

Existing Location Plan

4 Poplar Way, Clitheroe, BB79ZN - Location Plan




0 50
Metres




Project Garage conversion to 4 Poplar Way, Barrow, Clitheroe, BB79ZN	Drawing title: Existing and proposed garage conversion plans	Scale: 1:100 @ A4
Thomas Wootton	Drawing number: 1b	Date: 29.04.2026

Existing Site Plan

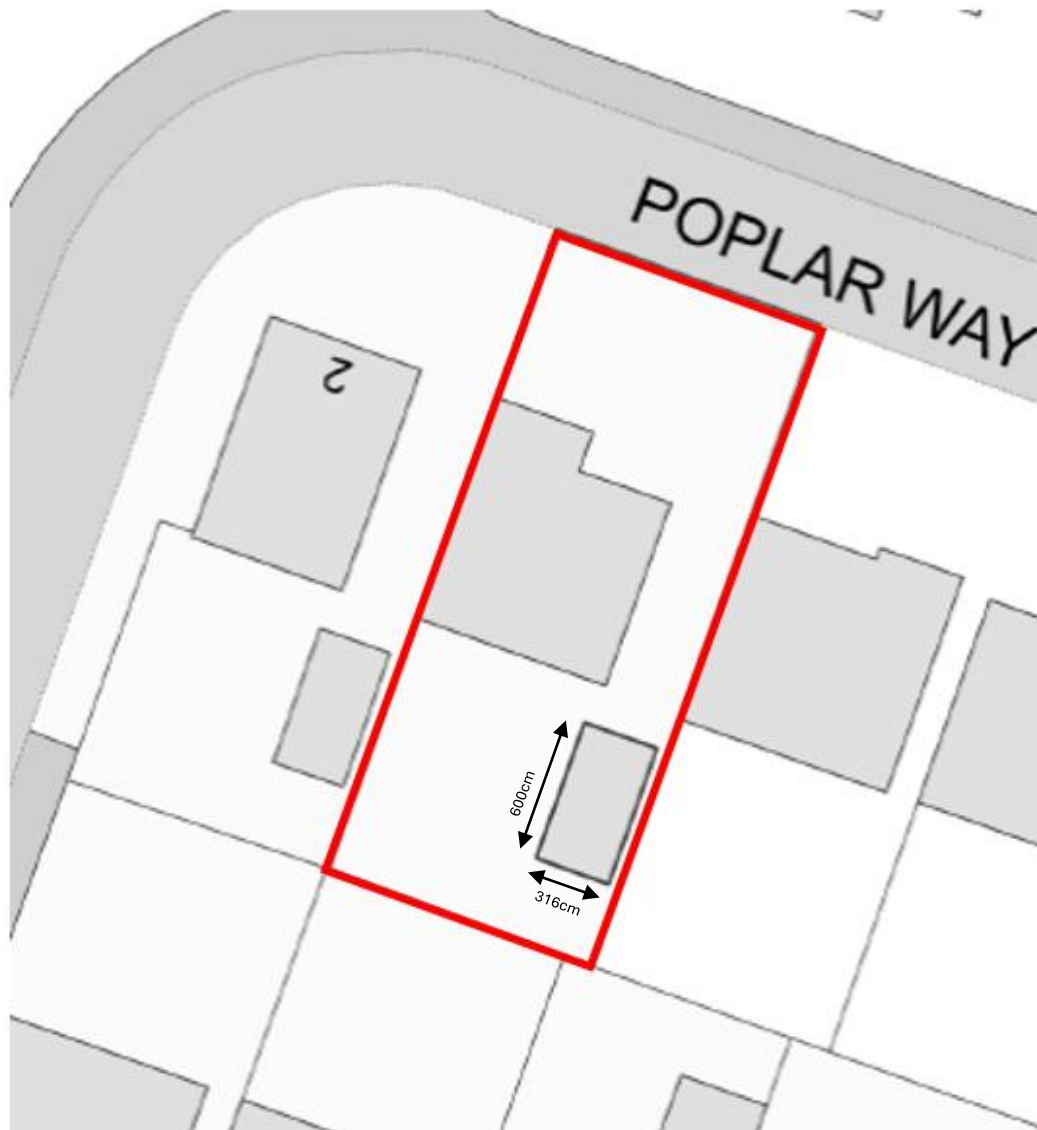

0 20
Metres

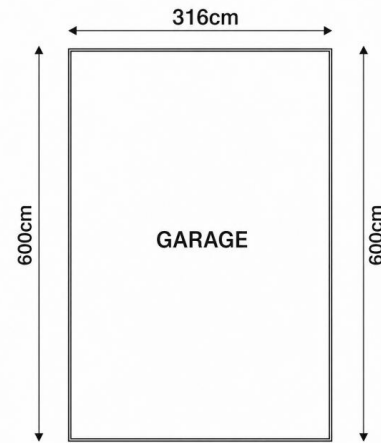

EXISTING GARAGE FLOOR - SCALE 1:100