

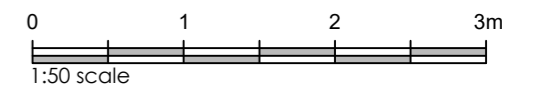


This drawing is to be read in conjunction with all relevant Architect, consultants' and specialists' drawings and specifications. The Architect is to be notified of any discrepancies before proceeding. Do not scale from this drawing. All dimensions and levels are to be checked on site. This drawing is subject to copyright. All work carried out before Planning and Building Permission has been granted is at the contractor/client's risk.

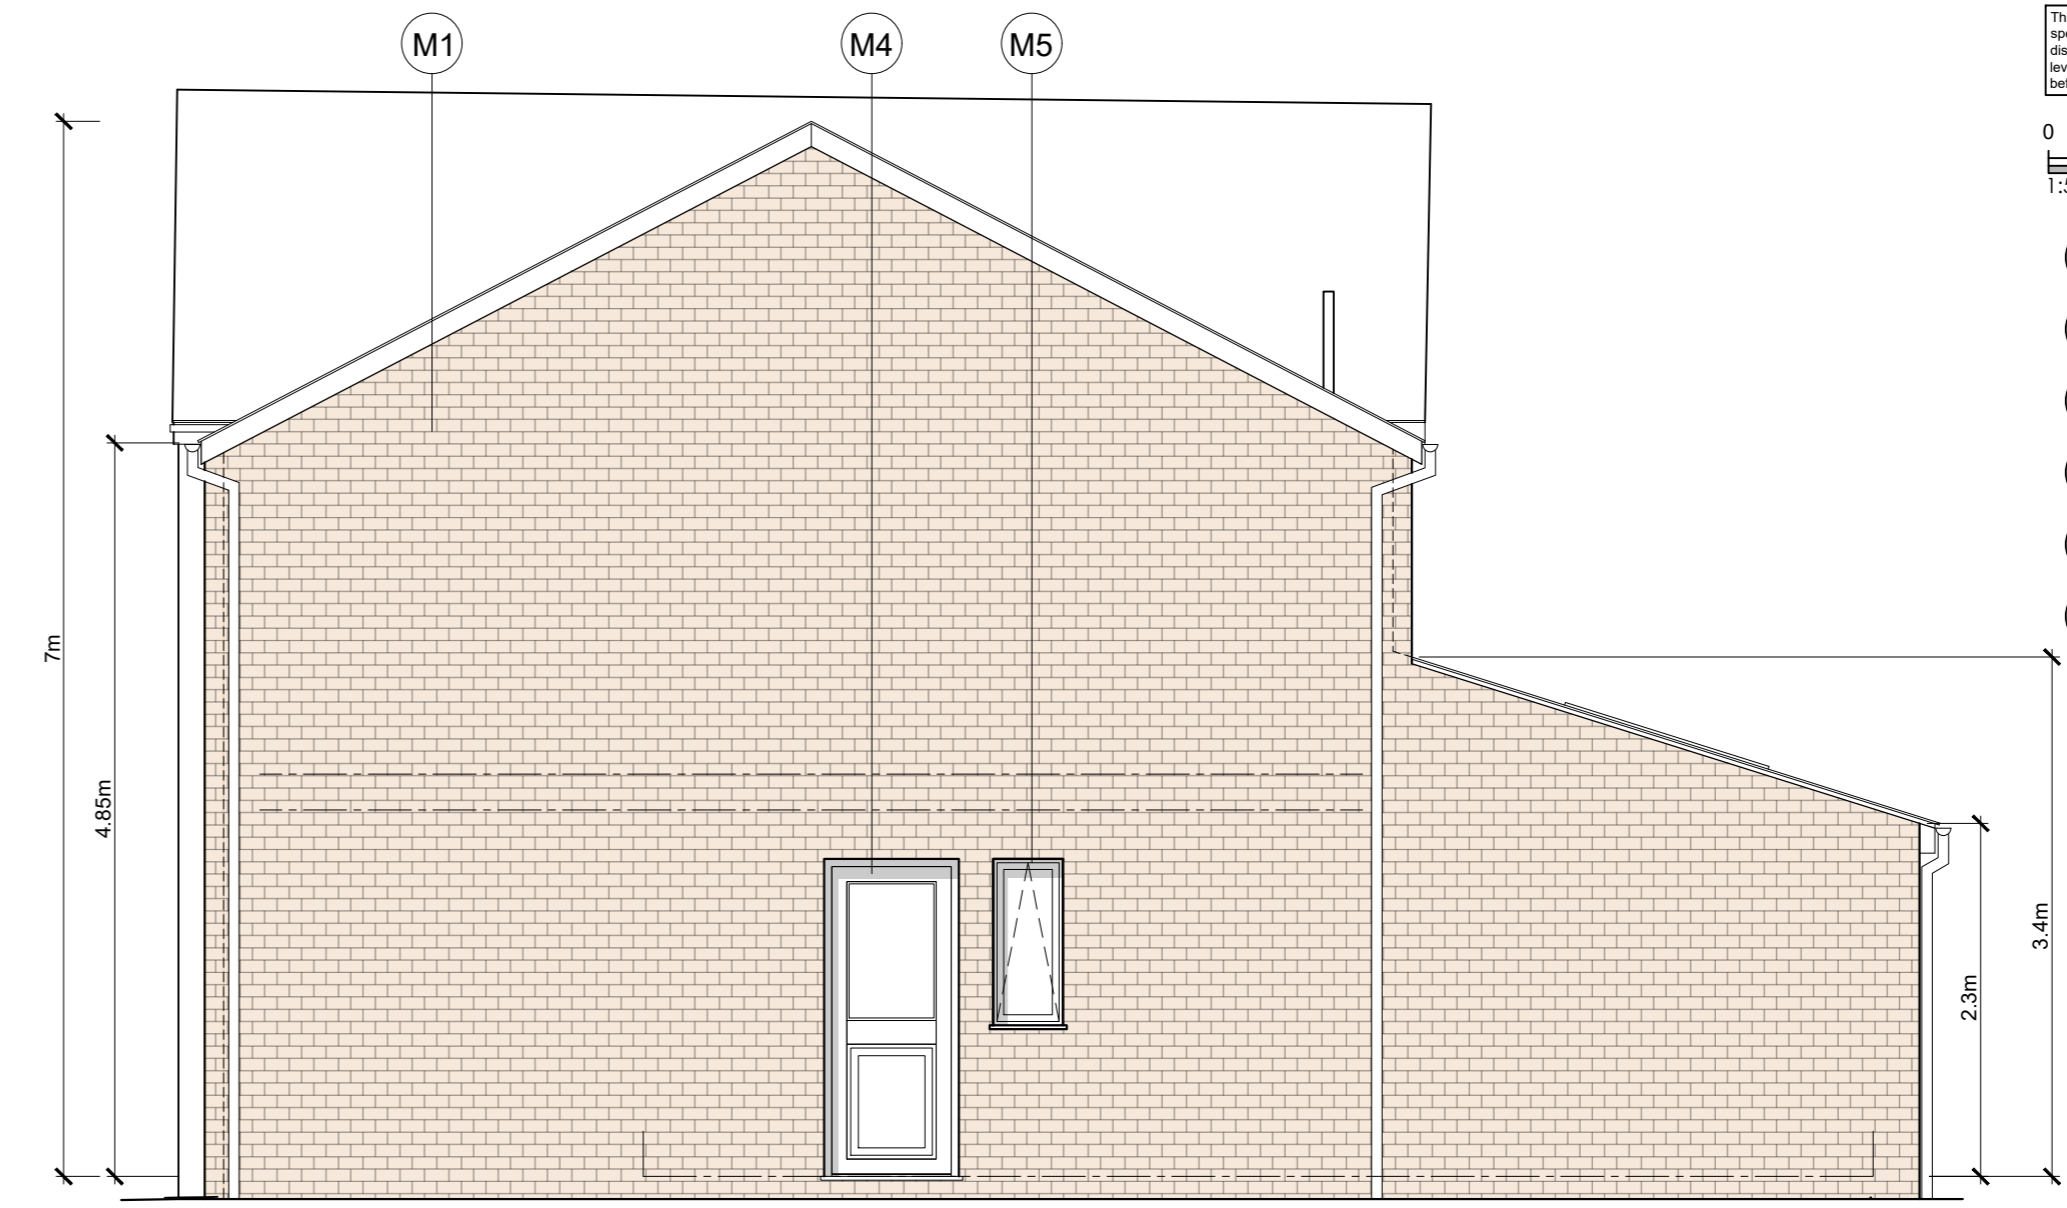



- (M1) Red brick to match existing
- (M2) Render to match existing
- (M3) Interlocking roof tiles to match existing
- (M4) Aluminium/UPVC door - grey
- (M5) UPVC windows - grey
- (M6) Barn doors finished in timber cladding

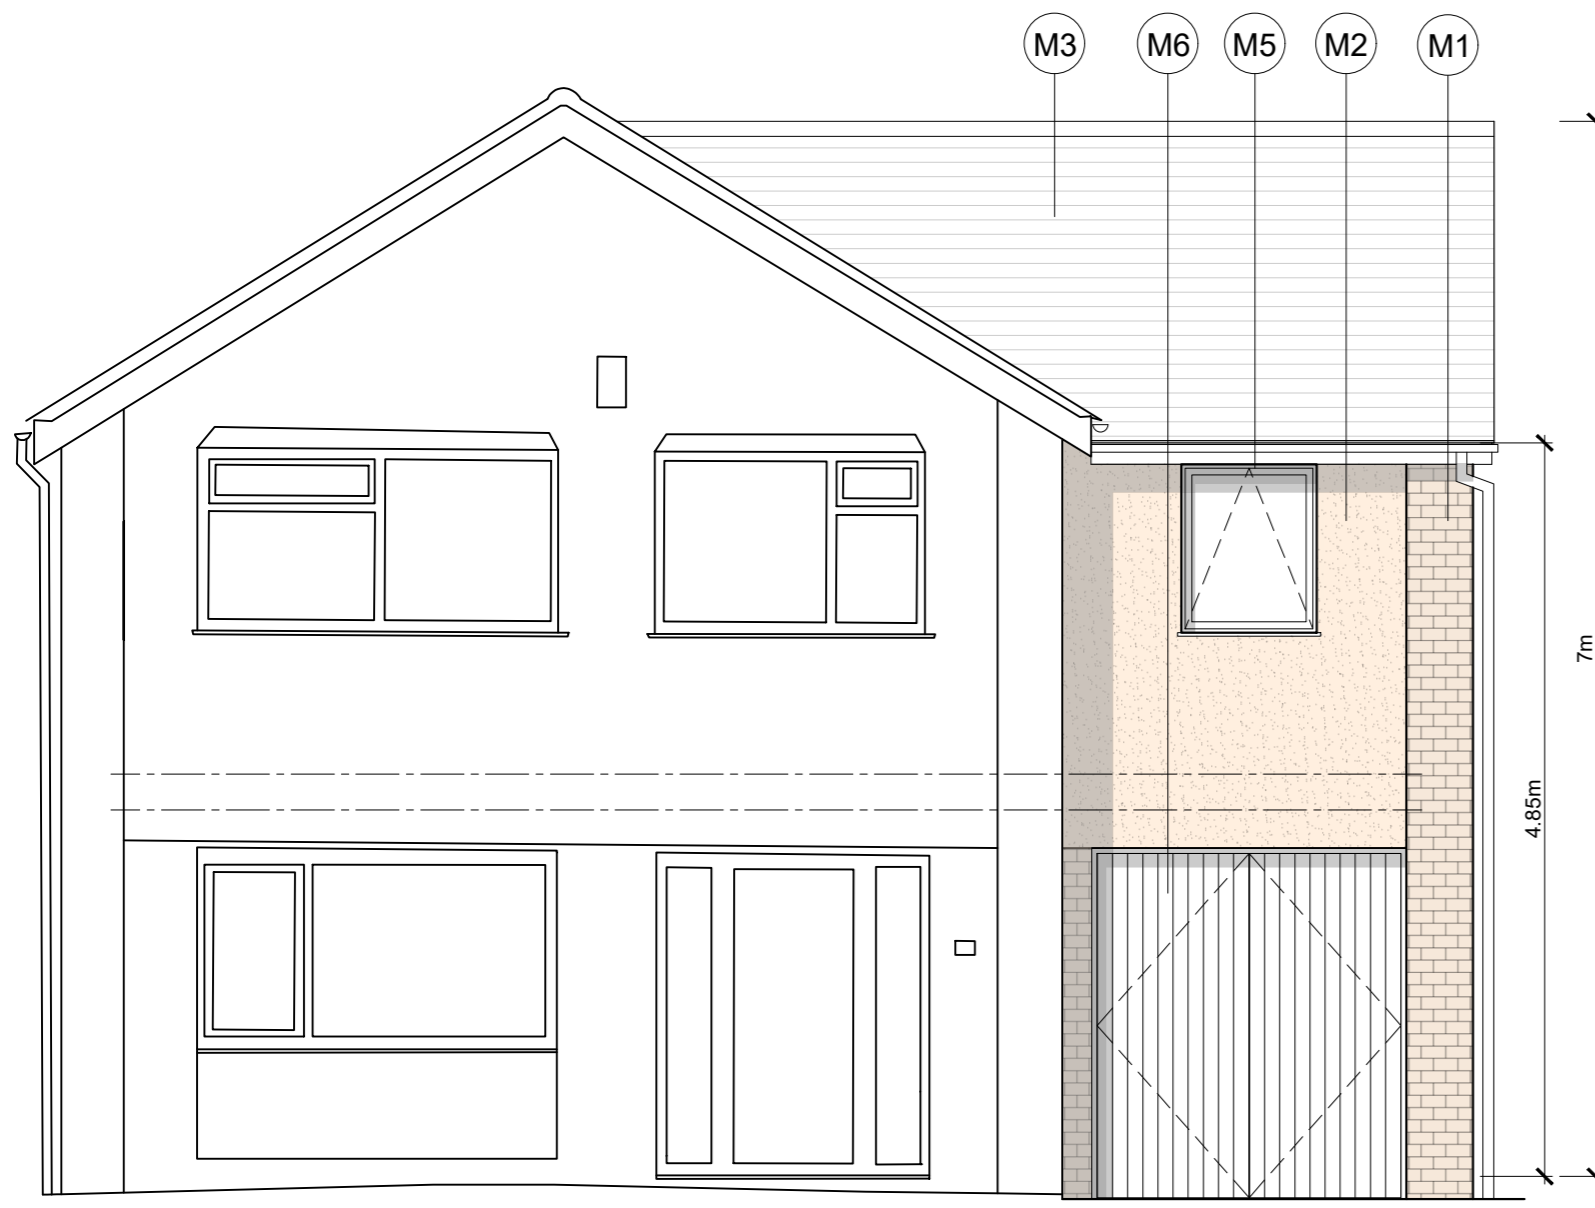

60.00

North East Elevation - Scale 1:50

North West Elevation - Scale 1:50

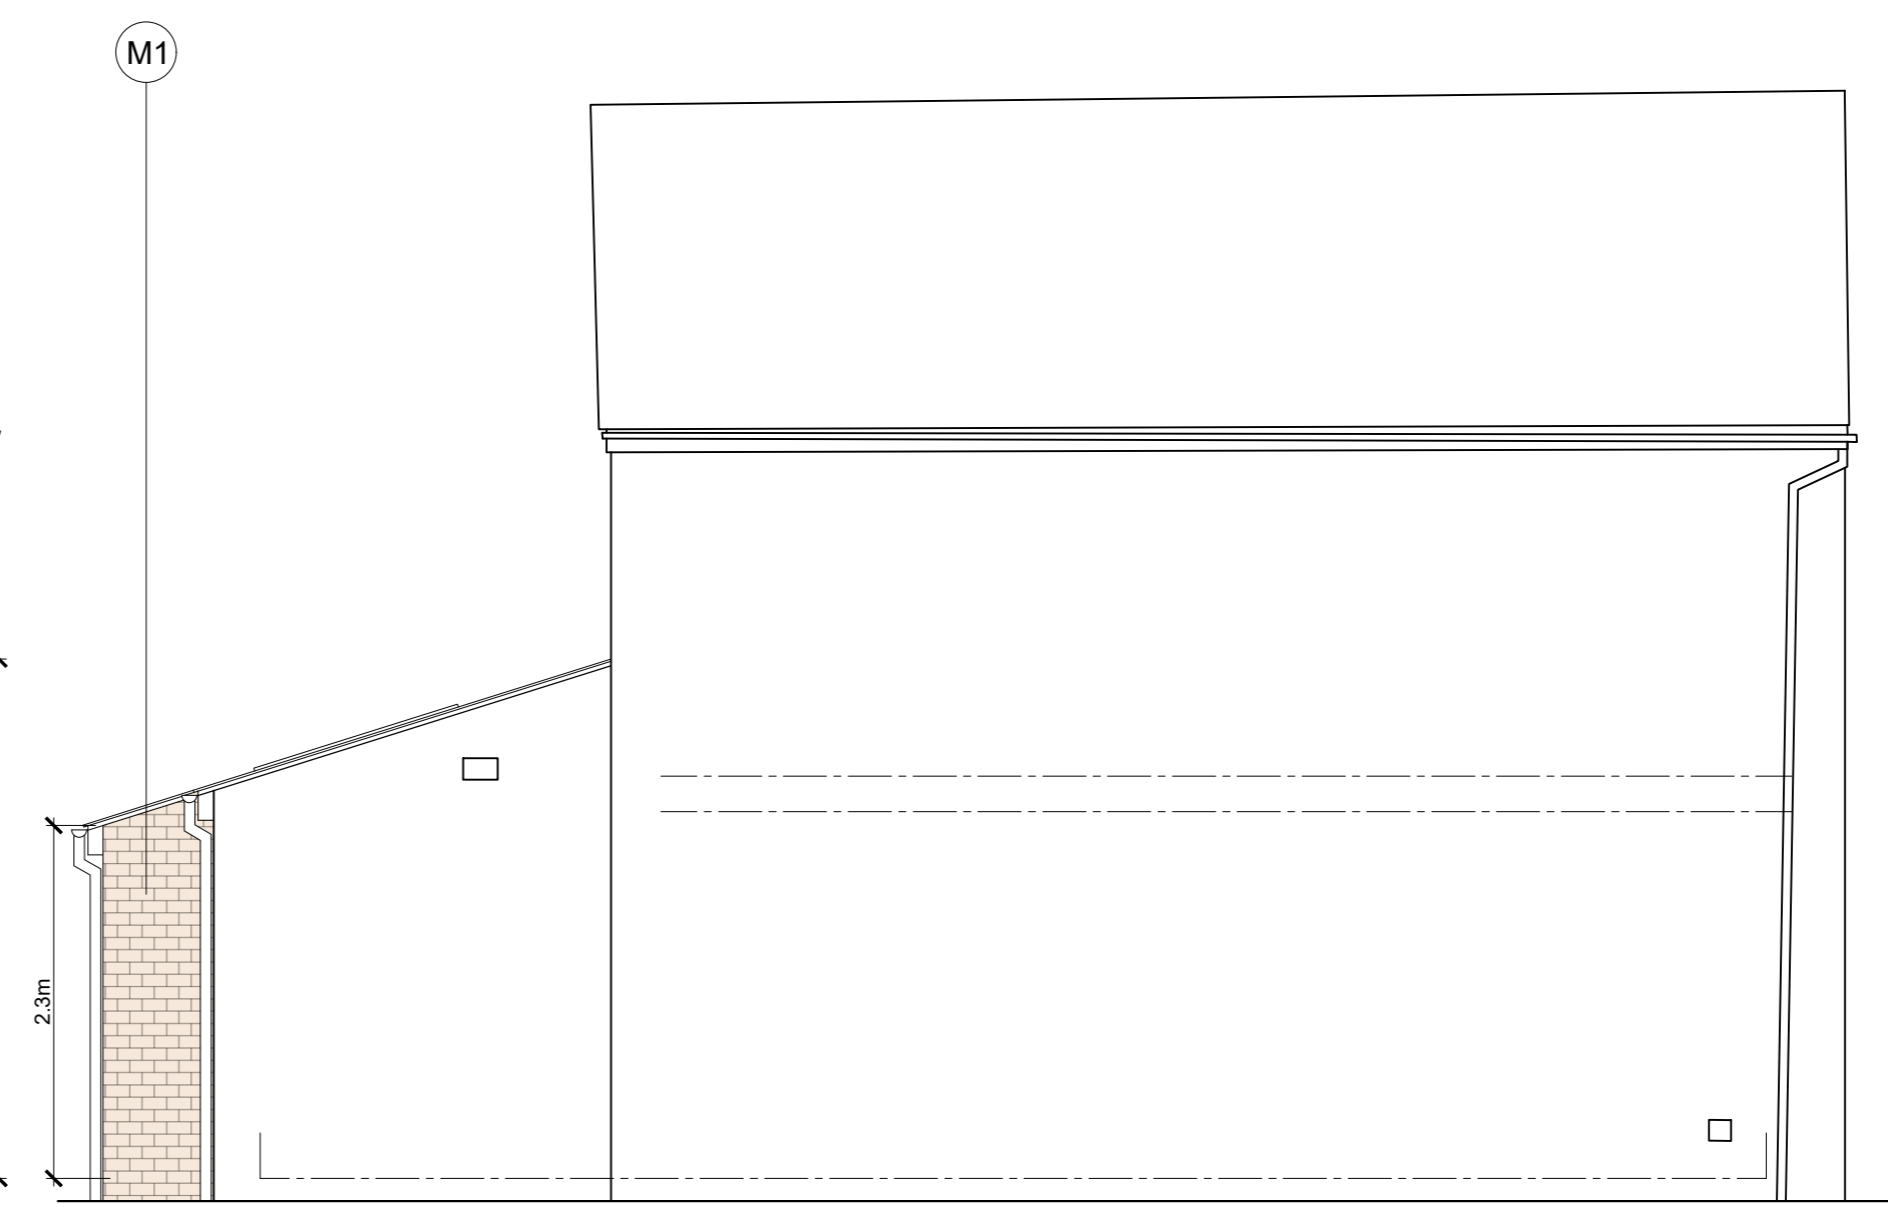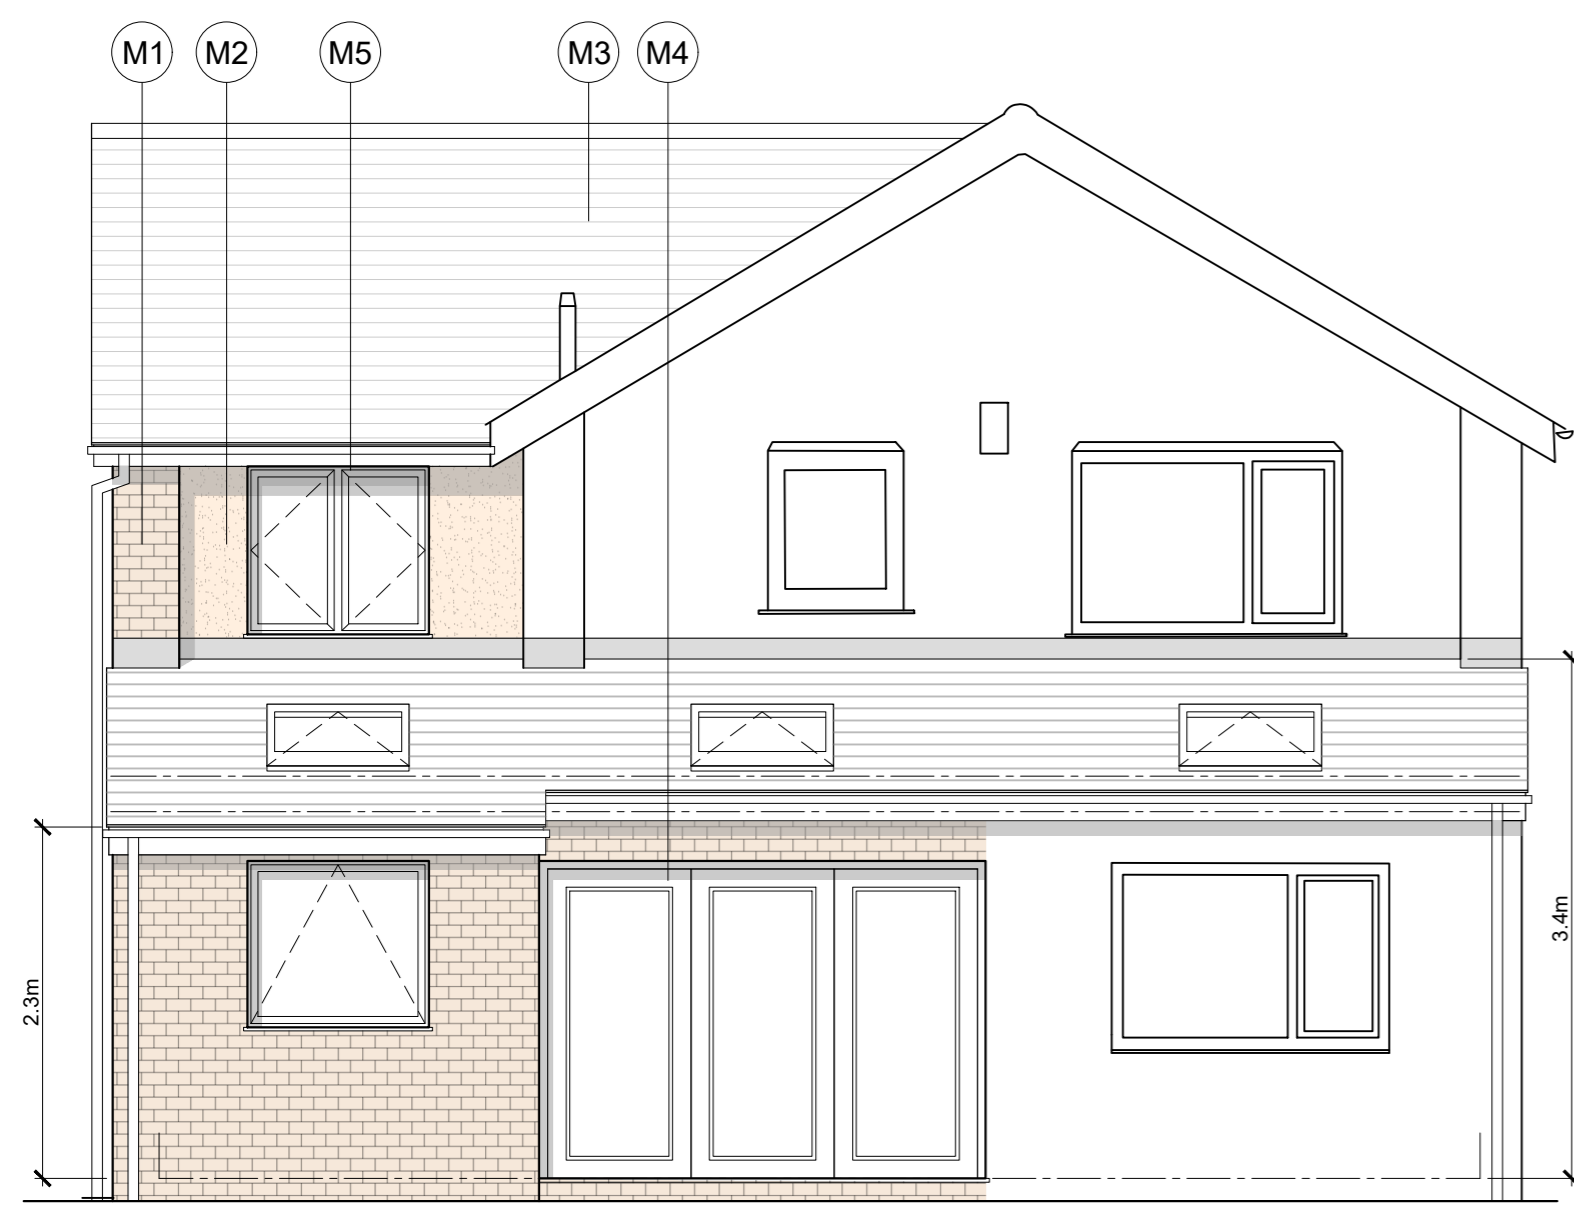

South West Elevation - Scale 1:50

South East Elevation - Scale 1:50

A MG Additional Dimensions Added. 14.05.2026

Client
Mr and Mrs Ashton

Job Title
Proposed Extension and alterations at
62 Fairfield Drive
Clitheroe
BB7 2PS

Drawing Title
Proposed Elevations

PLANNING

Scale 1:50 @ A2	Date Mar 2026	Drawn RS
--------------------	------------------	-------------

spa
SUNDERLAND PEACOCK ARCHITECTS
SUNDERLAND PEACOCK & ASSOCIATES LTD.
HAZELMERE, PIMLICO ROAD, CLITHEROE
LANCASHIRE, BB7 2AG
T 01200 423178 F 01200 427328
E info@sunderlandpeacock.com
www.sunderlandpeacock.com

7389 - P04 REV A