



First Floor Plan
1:100 Scale

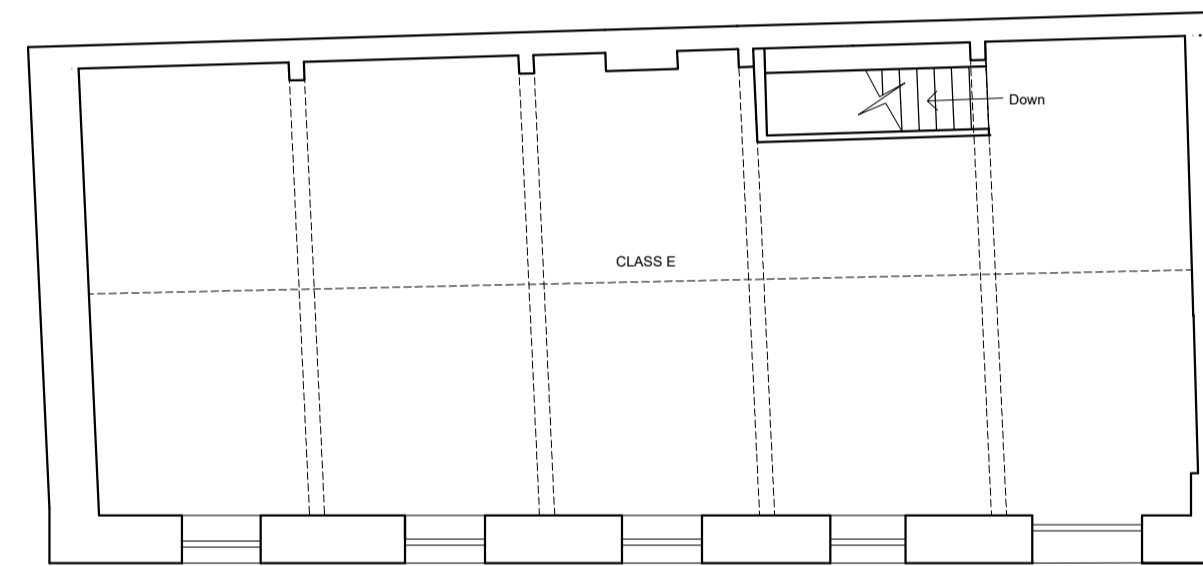

Third Floor Plan
1:100 Scale

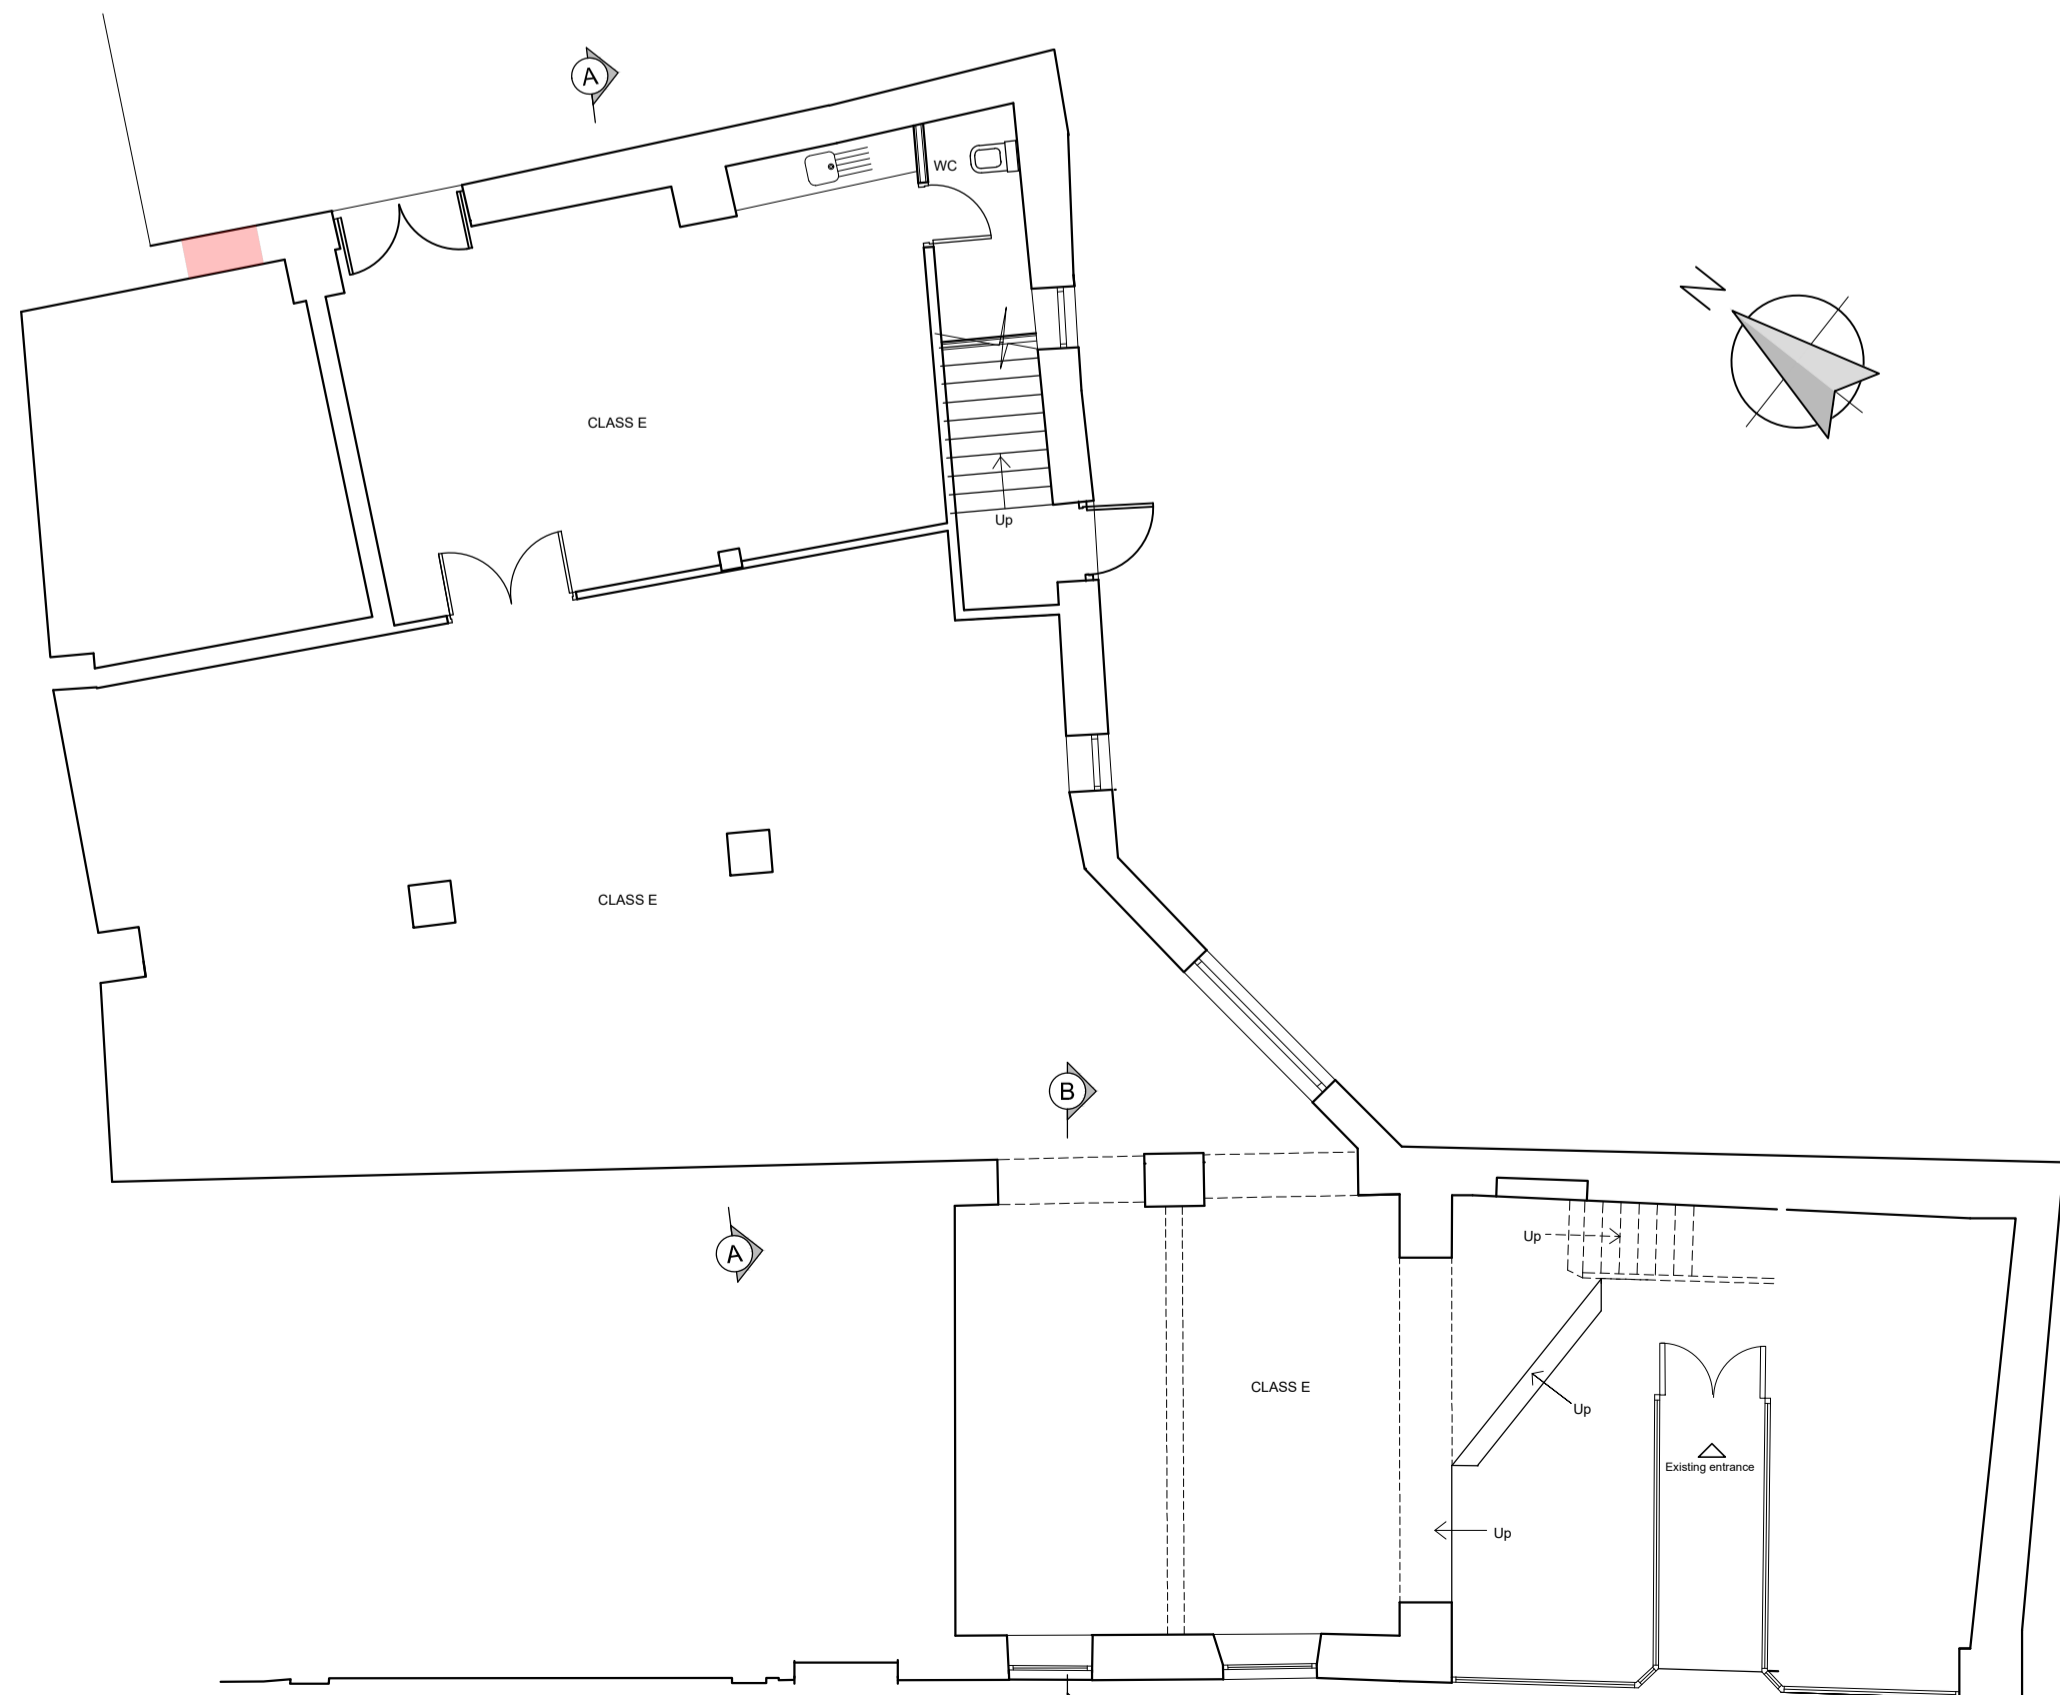

Ground Floor Plan
1:100 Scale


King Street



Second Floor and Roof Plan
1:100 Scale

Former window opening

Indicates proposed demolitions

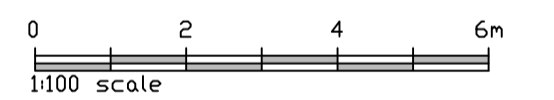

- F - Former window added 16/03/26
- E - Roof plan added 05/02/26
- D - Former window added 02/02/26
- C - Various amendments and section removed 14/01/26
- B - Elevations removed section added 27/11/24
- A - Chev amended in accordance with Site survey 24/09/24

Client
R.E.DAWSON PROPERTIES LTD

Job Title
**Proposed Development of
Victoria Buildings
10 King Street
Clitheroe**

Drawing Title
Existing Plans

Scale 1:100@ A1	Date Sept 2024	Drawn LKR
--------------------	-------------------	--------------

spa
SUNDERLAND PEACOCK ARCHITECTS
SUNDERLAND PEACOCK & ASSOCIATES LTD.
HAZELMERE, PABLICO ROAD, CLITHEROE
LANCASHIRE, BB7 2AG
T 01200 423178 F 01200 427328
E info@sunderlandpeacock.com
www.sunderlandpeacock.com

7106 -02 REV F