
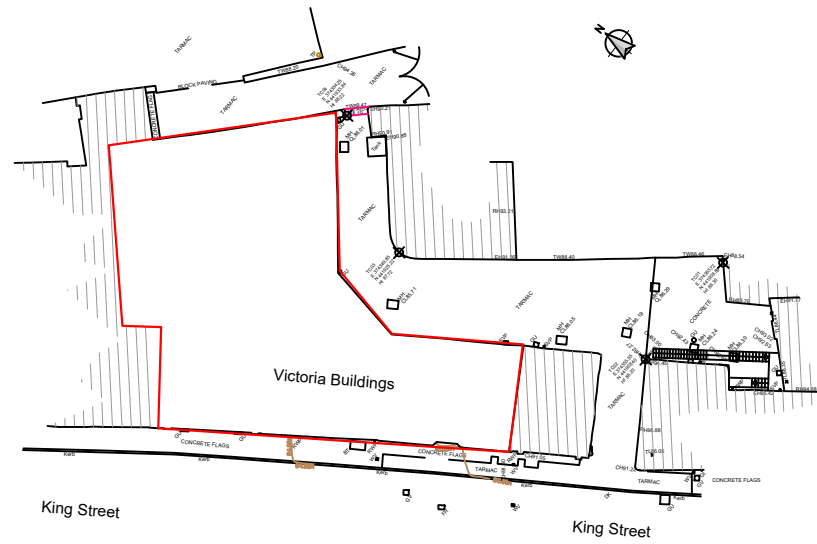


This drawing is to be read in conjunction with all relevant Architect, consultants' and specialists' drawings and specifications. The Architect is to be notified of any discrepancies before proceeding. Do not scale from this drawing. All dimensions and levels are to be checked on site. This drawing is subject to copyright. All work carried out before Planning and Building Permission has been granted is at the contractor/clients risk.
 Note: proposed drawing based on OS dwg information. All illustrated dimensions are approximate and all site dimensions are to be checked on site and subject to site survey.

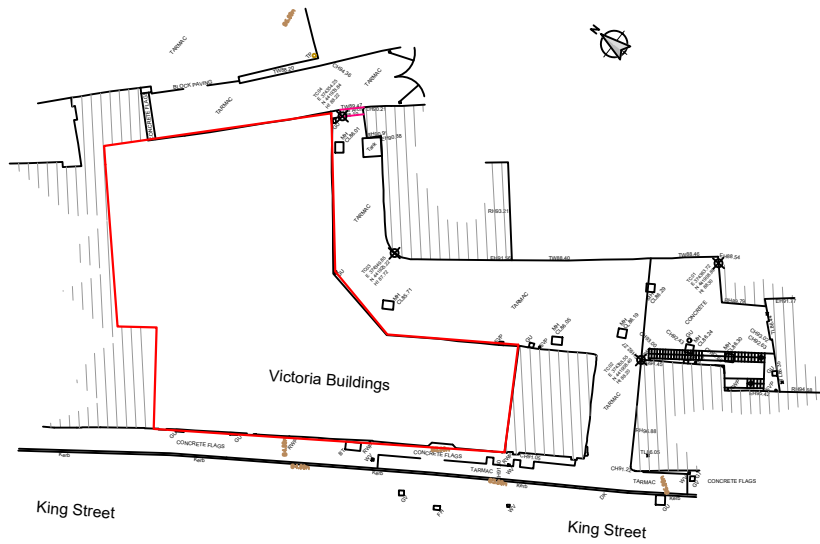

Existing Site Plan
 Scale 1:500

Proposed Site Plan
 Scale 1:500

A - Scale changed 20/02/26

Client
 R.E DAWSON PROPERTIES LTD

Job Title
 Proposed Development of
 Victoria Buildings
 10 King Street
 Clitheroe

Drawing Title
 Existing and Proposed Site Plans

Scale 1:500@ A4	Date Sept 2024	Drawn Tri Cad
--------------------	-------------------	------------------

spa
 ARCHITECTS
SUNDERLAND PEACOCK & ASSOCIATES LTD.
 HAZELMERE, PIMLICO ROAD, CLITHEROE
 LANCASHIRE, B57 2AG
 T 01200 423178 F 01200 427328
 E info@sunderlandpeacock.com
 www.sunderlandpeacock.com

7106 -04	REV A
-----------------	-----------------