





EXISTING FLOOR PLAN

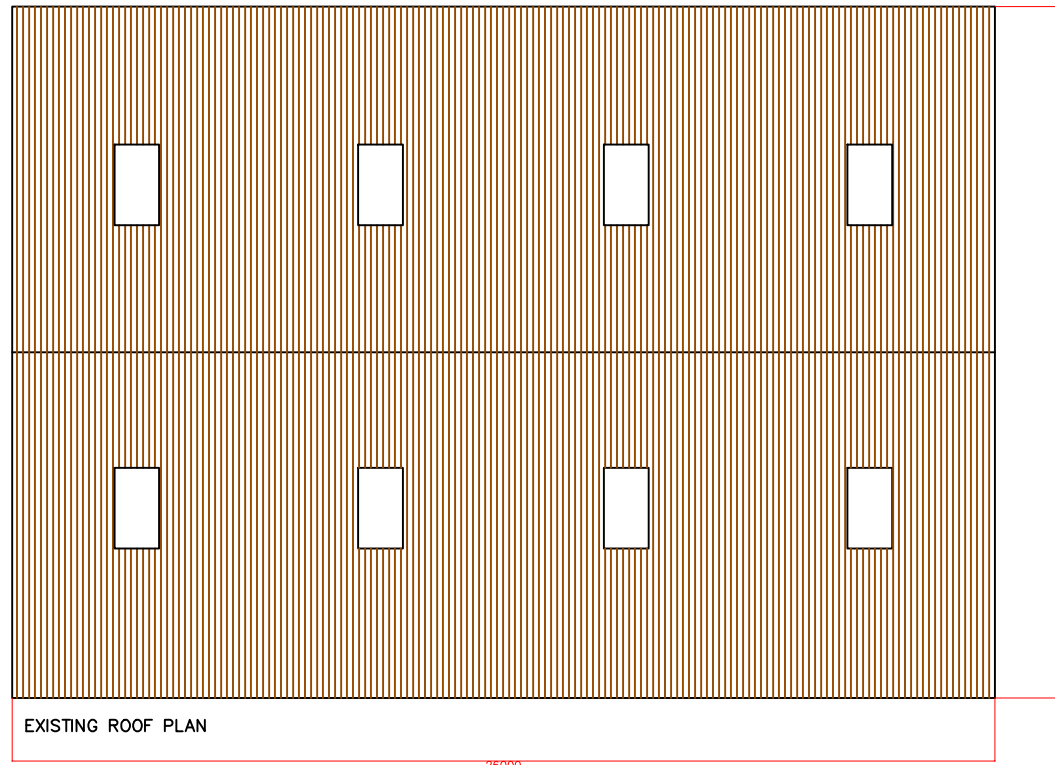


EXISTING ROOF PLAN

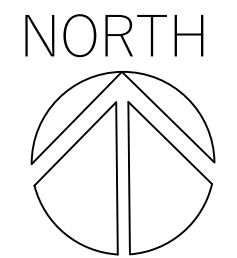


5m 10m



Scale 1:200
Sheet size A3

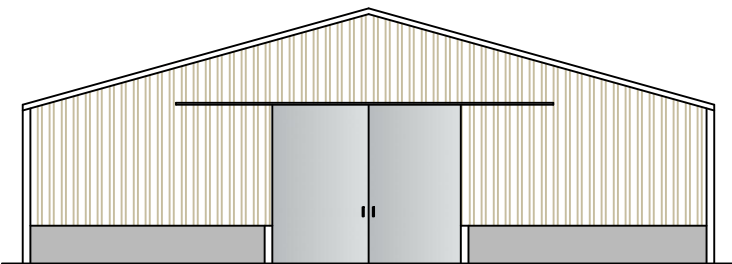


EXISTING REAR ELEVATION
NORTH

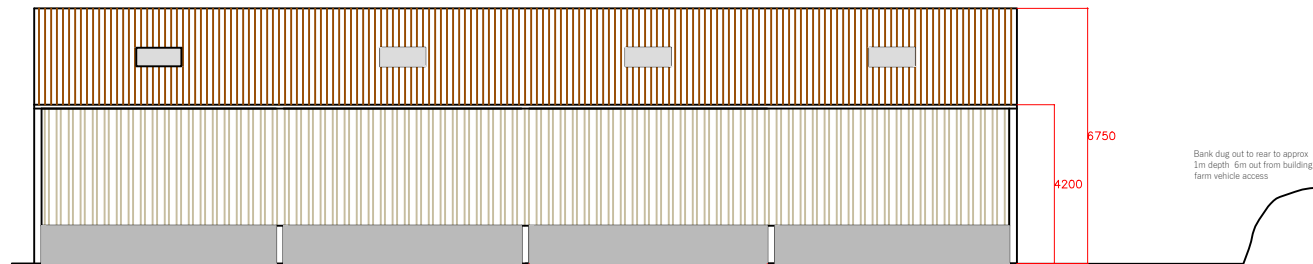


EXISTING SIDE ELEVATION
EAST

Bank dug out to rear to approx
1m depth 6m out from building for
farm vehicle access

Bank dug out to rear to approx
1m depth 6m out from building for
farm vehicle access

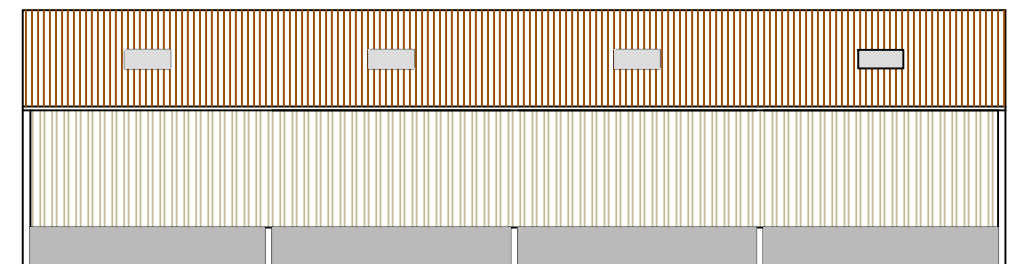

EXISTING SIDE ELEVATION
WEST

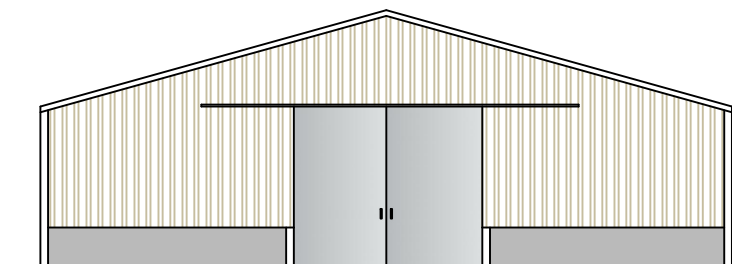

EXISTING FRONT ELEVATION
SOUTH



DESIGN LED PLANNING
BUILDING REGULATIONS
INTERIORS LANDSCAPES
tel 07581 271400

client
Mr A Shorten
address
Bridge End Farm, Slaidburn,
Clitheroe, BB7 3AH

project
Extension to existing agricultural building under
GPDO

title
Existing elevations and plans

scale 1 to 200
drawing no 581:4
date 14:5 :2026

T: 07581 271400
E: info@gingerandwoodarchitectural.co.uk
W: www.gingerandwoodarchitectural.co.uk