
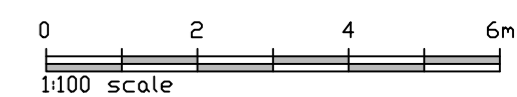
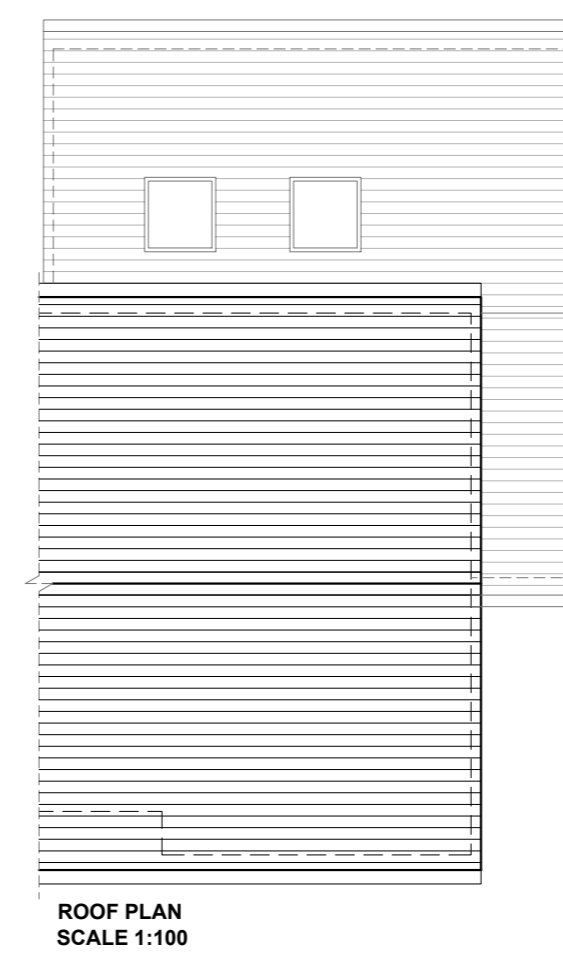
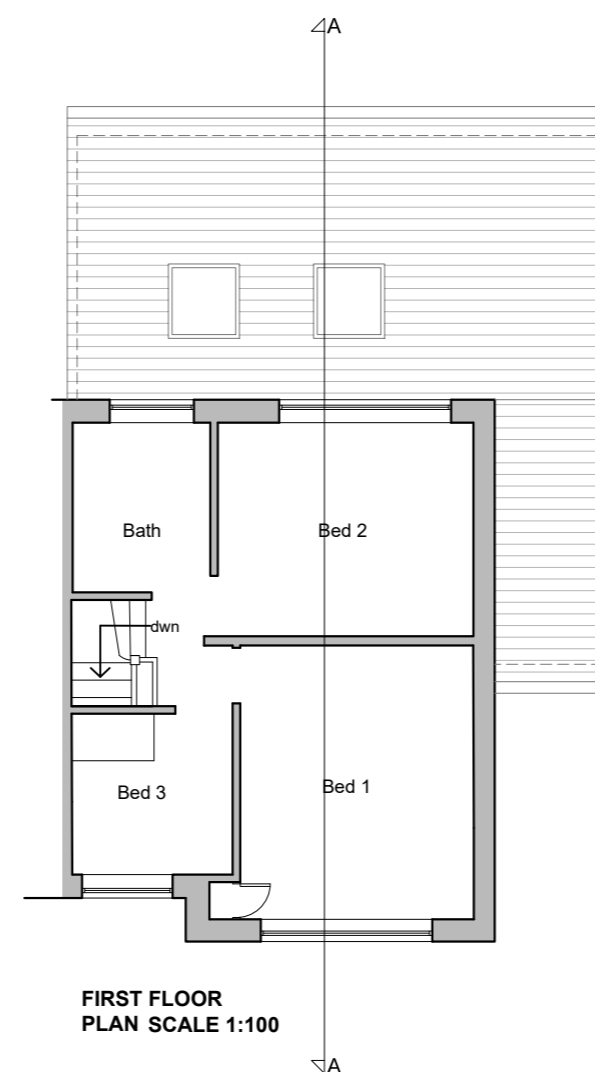
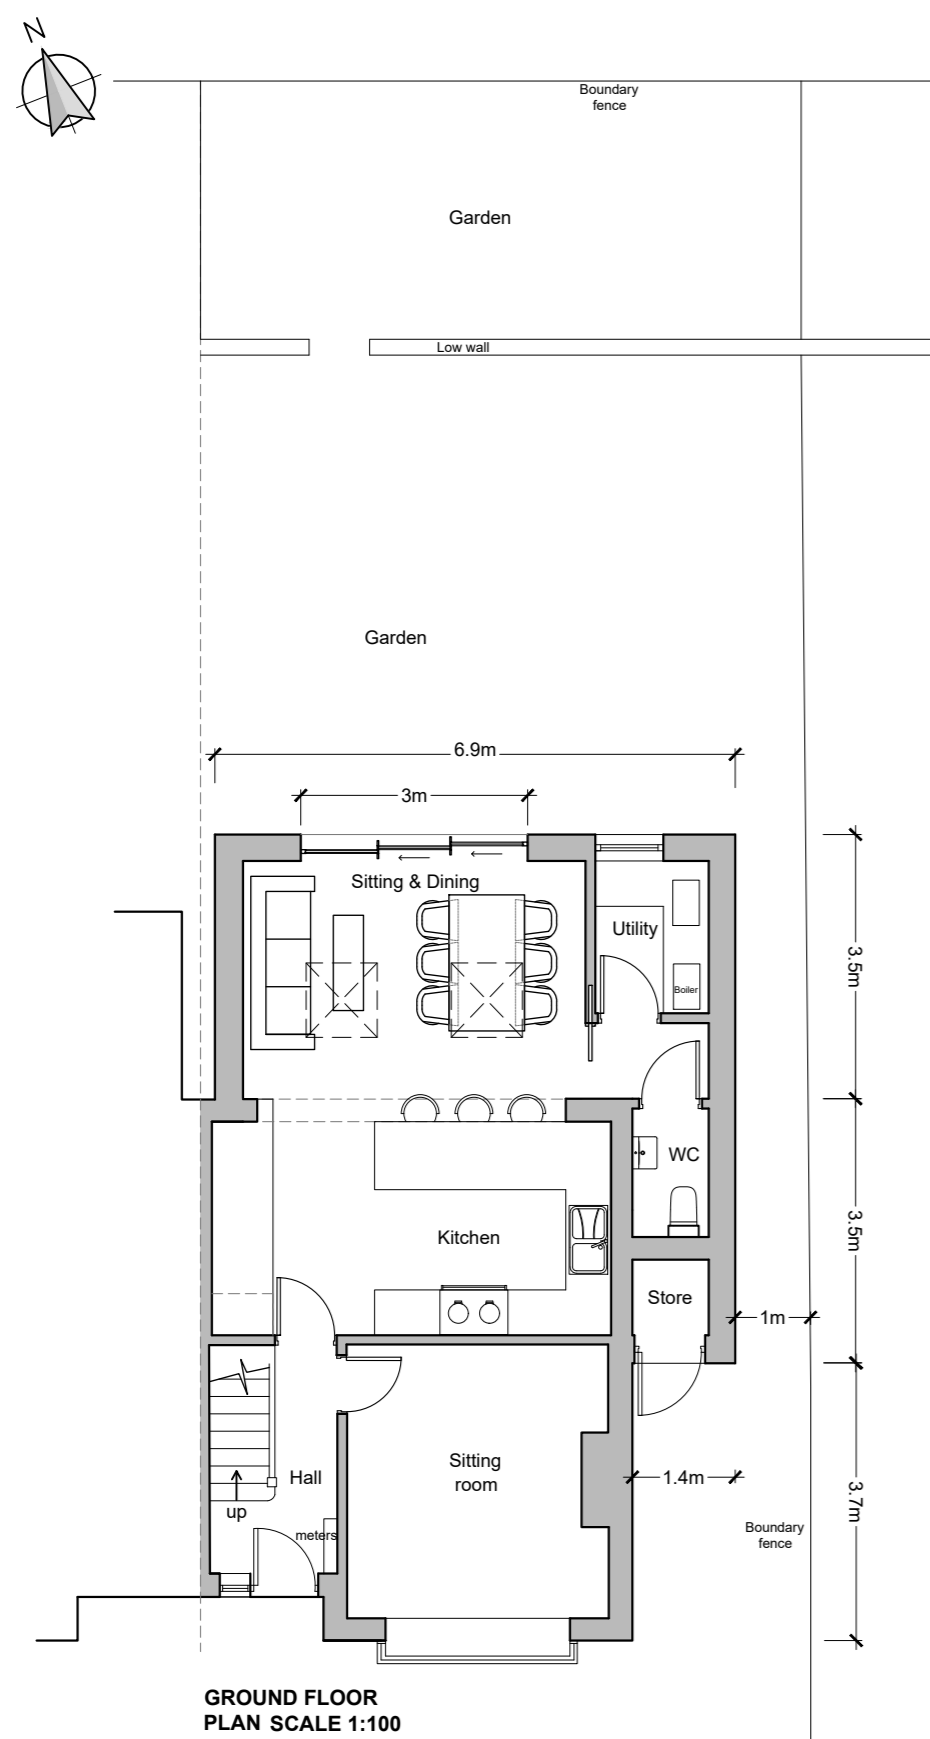
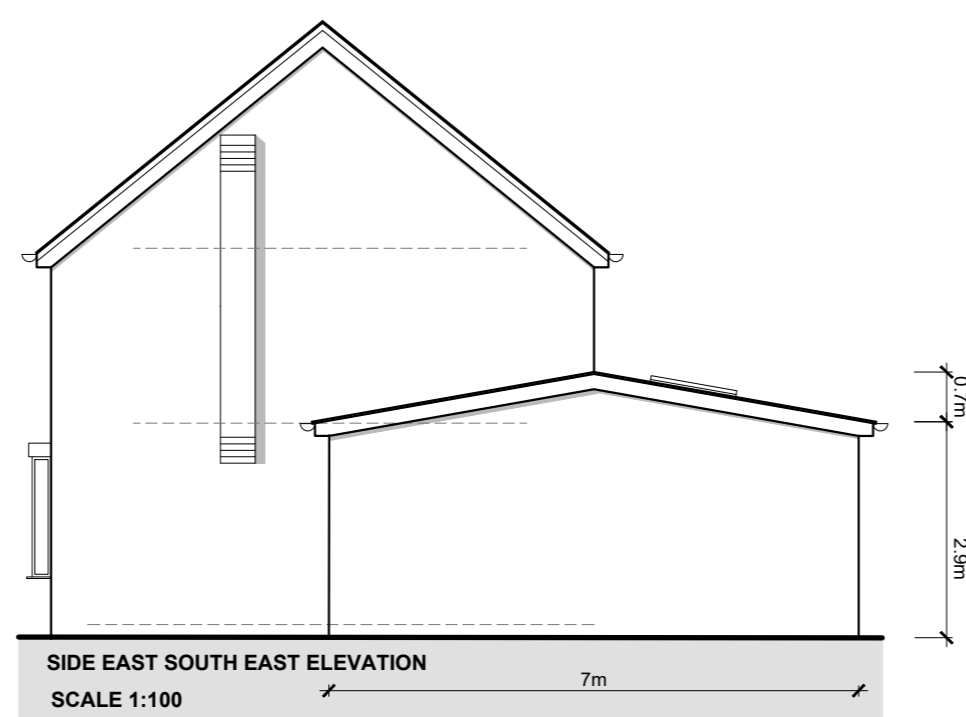


This drawing is to be read in conjunction with all relevant Architect, consultants' and specialists' drawings and specifications. The Architect is to be notified of any discrepancies before proceeding. Do not scale from this drawing. All dimensions and levels are to be checked on site. This drawing is subject to copyright and shall not be copied whole or in part, or used for any other purpose without written permission from SPH Architects Ltd. All work carried out before Planning and Building Permission has been granted is at the contractor/clients risk.

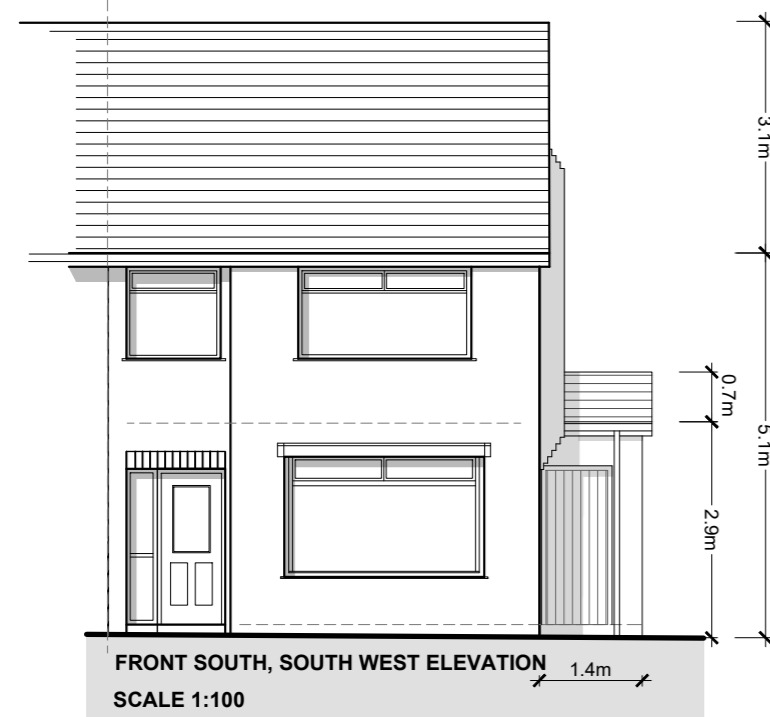

**REVISIONS:**

- Rev A - Minor changes for planning issue. - 11.05.26 - KD
- Rev B - Revised to show roof plan. - 26.05.26 - KD

Client  
**Mr Boyer and Miss Wilson**

Job Title  
**Proposed Extension to 18 Chesterbrook, Ribchester**

Drawing Title  
**Proposed Floor Plans, Roof Plan and Elevations.**

**PLANNING**

Scale 1:100@ A2	Date Apr 26	Drawn KD
--------------------	----------------	-------------

**spa**  
ARCHITECTS  
SUNDERLAND PEACOCK & ASSOCIATES LTD.  
HAZELMERE, PIMLICO ROAD, CLITHEROE  
LANCASHIRE, BB7 2AG  
T 01200 423178 F 01200 427328  
E info@sunderlandpeacock.com  
www.sunderlandpeacock.com

**7425 - P02** Rev B