


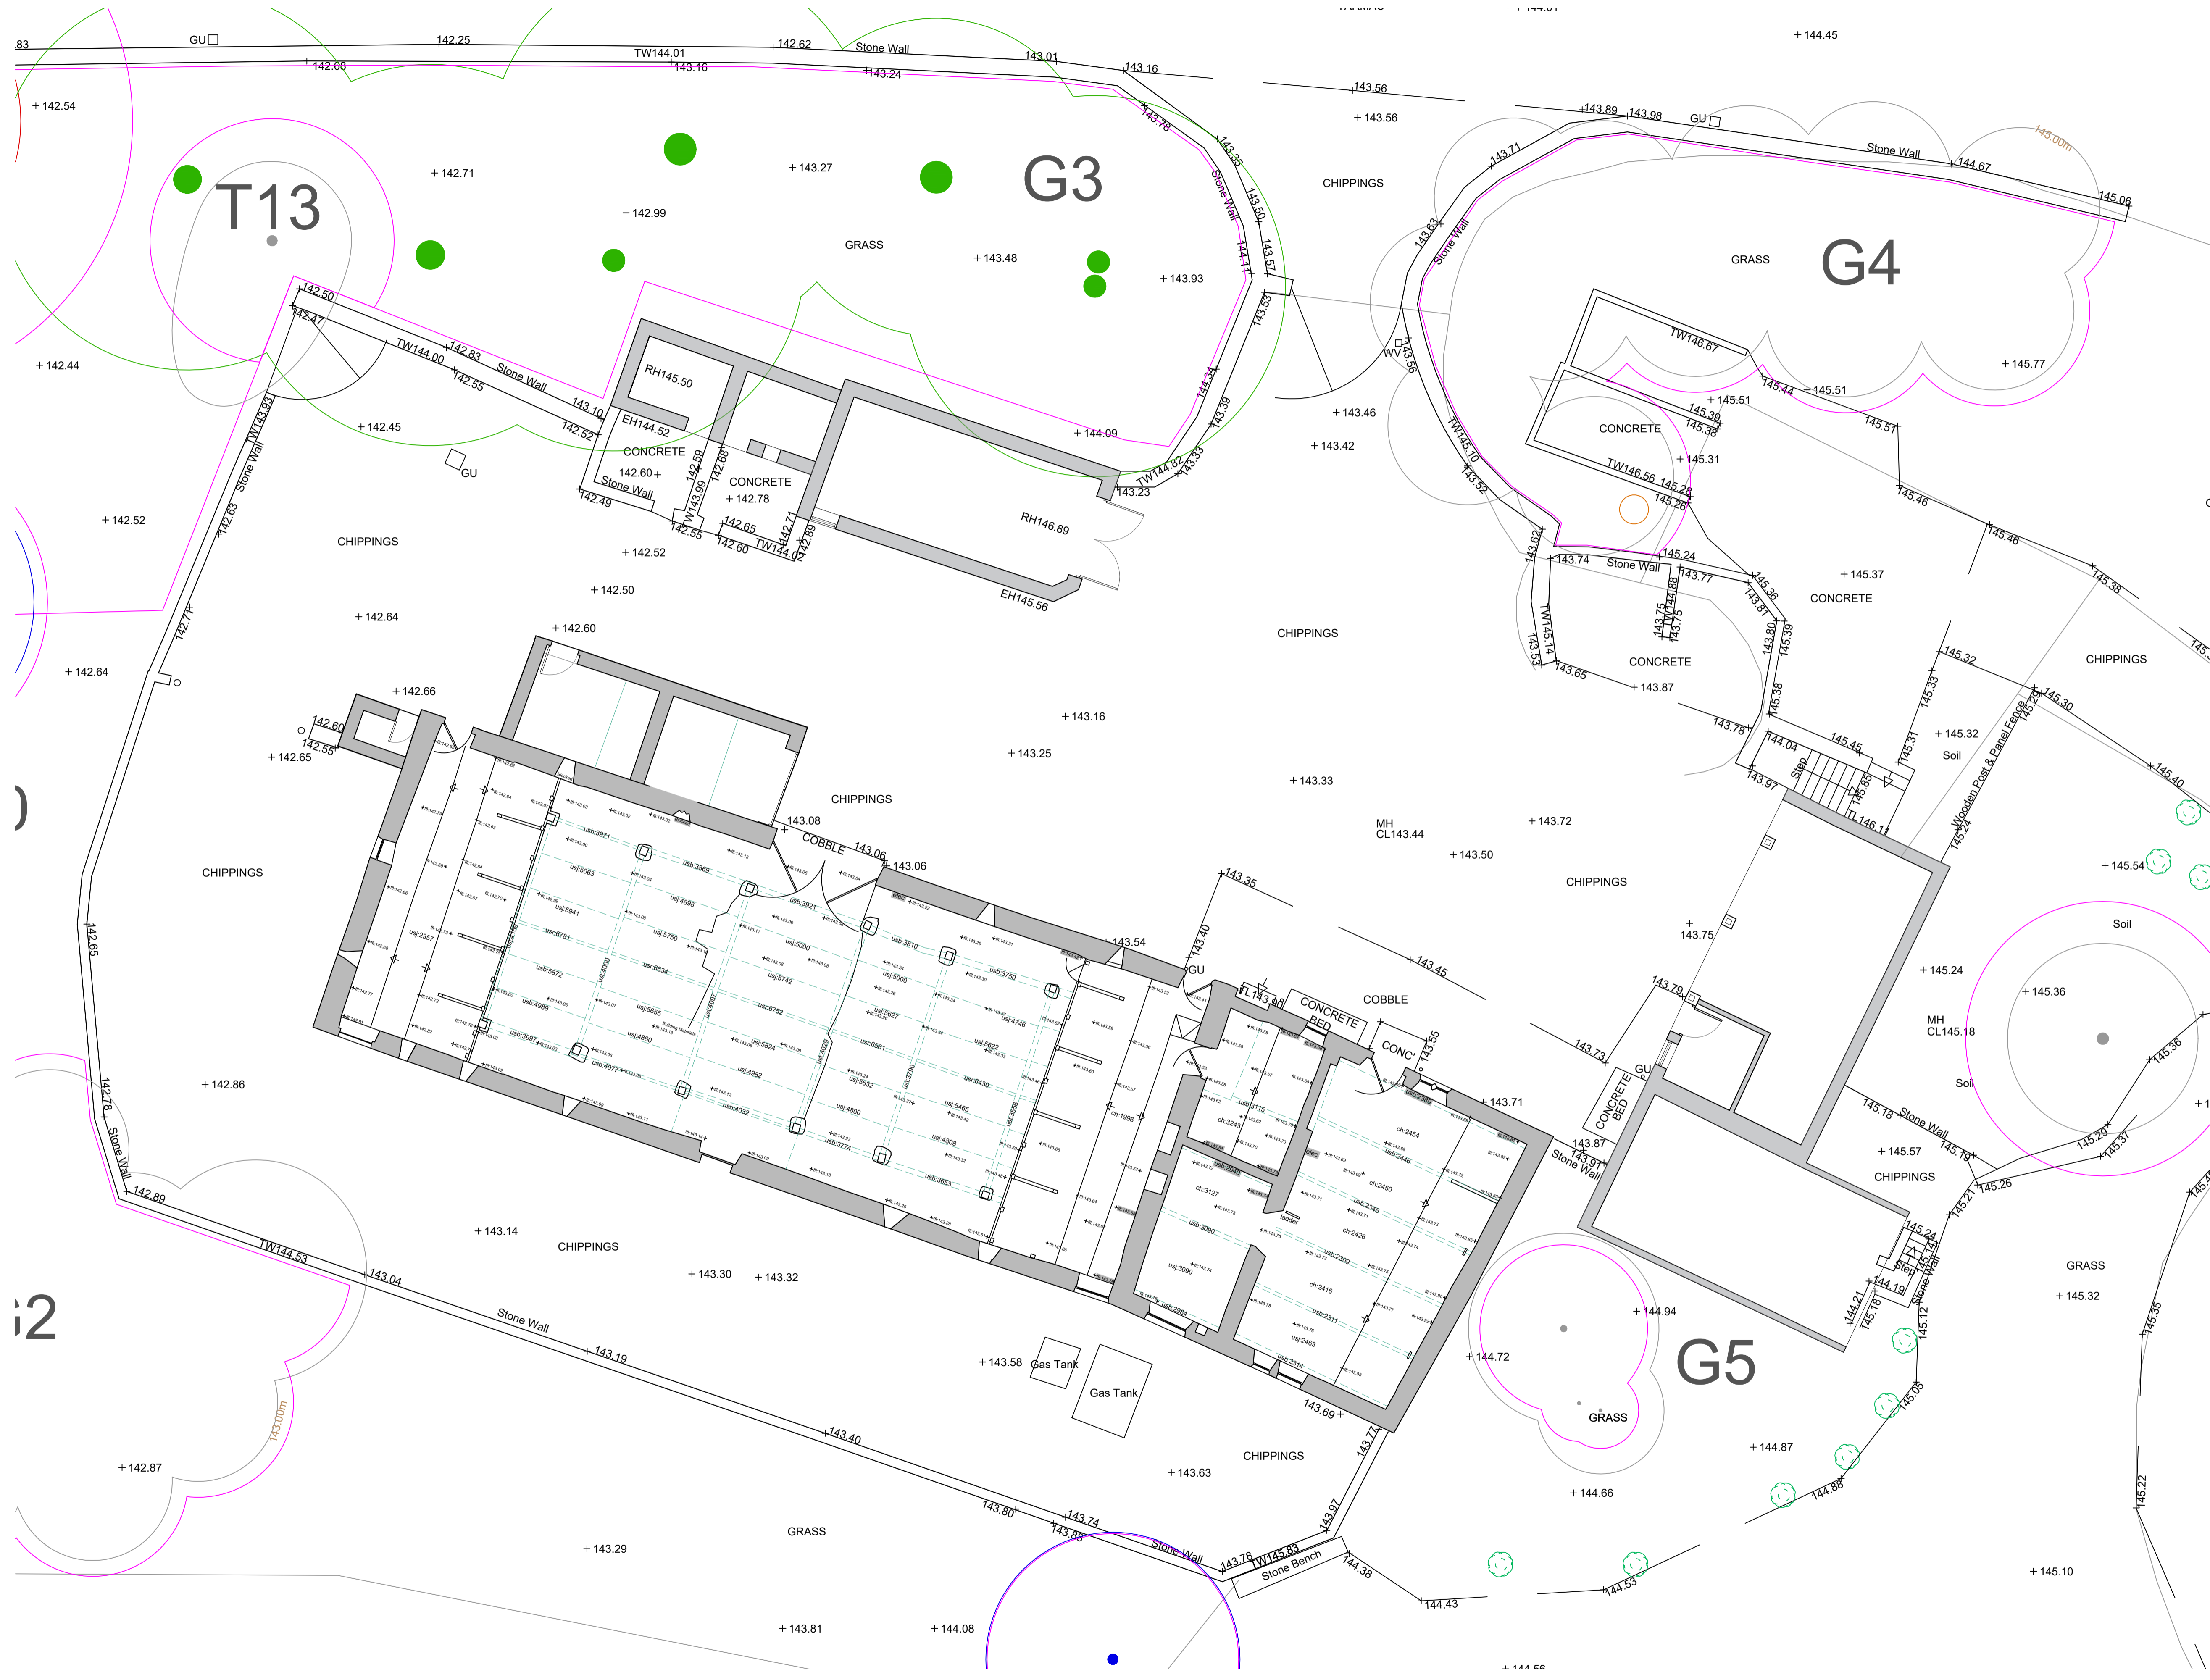

This drawing is to be read in conjunction with all relevant Architect, consultants' and specialists' drawings and specifications. The Architect is to be notified of any discrepancies before proceeding. Do not scale from this drawing. All dimensions and levels are to be checked on site. This drawing is subject to copyright. All work carried out before Planning and Building Permission has been granted is at the contractor's risk.  
 Note: proposed drawing based on OS dwg information. All illustrated dimensions are approximate and all site dimensions are to be checked on site and subject to site survey.



B	19.12.2025	Drawing Updated	MG
A	04.03.2025	Titleblock Amended	BWT

Client  
**Downham Estate**

Job Title  
**Conversion at Aisled Barn  
 Chatburn Road  
 Downham  
 BB7 4BN**

Drawing Title  
**Existing Ground Floor Site Plan**

Scale	Date	Drawn
1:100 @ A1	February 2023	TriCAD / BWT

**spa**  
 ARCHITECTS  
 SUNDERLAND PEACOCK ARCHITECTS LTD.  
 HAZLERLAND PEACOCK & ASSOCIATES LTD.  
 HAZLERLAND PEACOCK & ASSOCIATES LTD.  
 LANCASTER, BB7 2AG  
 T 01200 423178 F 01200 427329  
 E info@sunderlandpeacock.com  
 www.sunderlandpeacock.com

**6838 -E02** REV B