

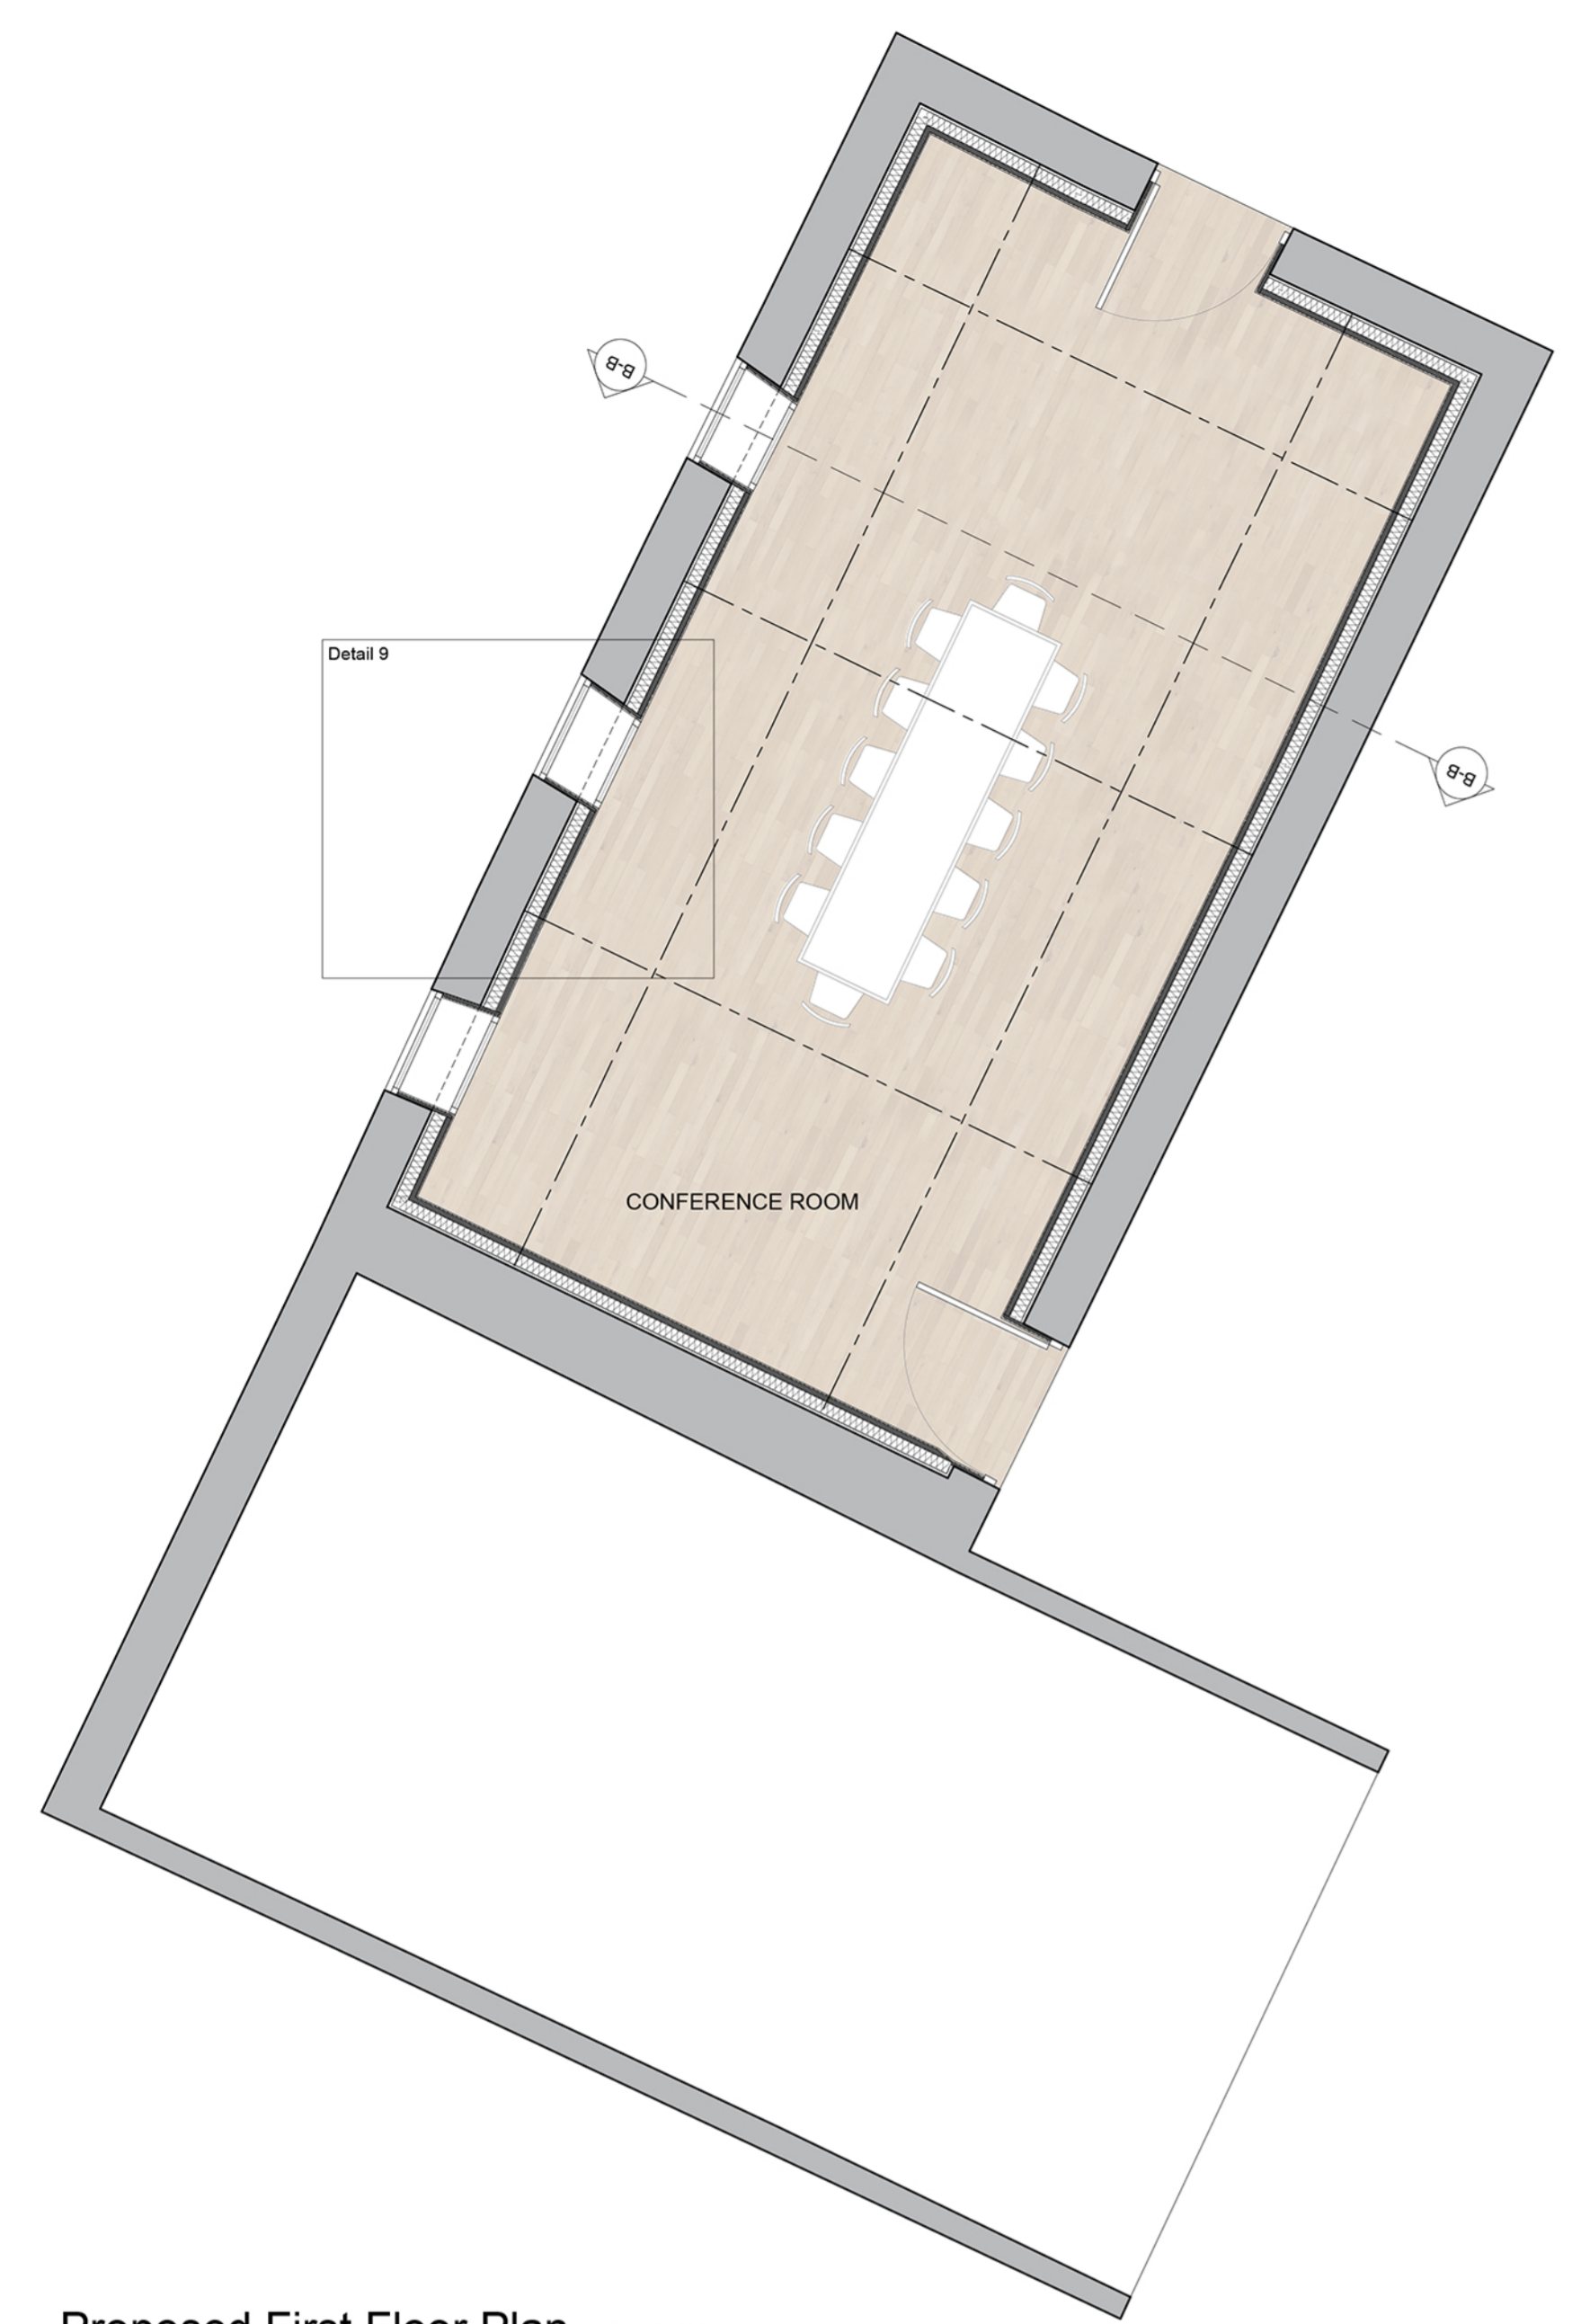



This drawing is to be read in conjunction with all relevant Architect, consultants' and specialist's drawings and specifications. The architect is to be notified of any discrepancies before proceeding. Do not scale from this drawing. All dimensions and levels are to be checked on site. This drawing is subject to copyright. All work carried out before Planning and Building Permission has been granted is at the contractor/client's risk.
 Note: proposed drawing based on OS map information. All illustrated dimensions are approximate and all site dimensions are to be checked on site and subject to site survey.

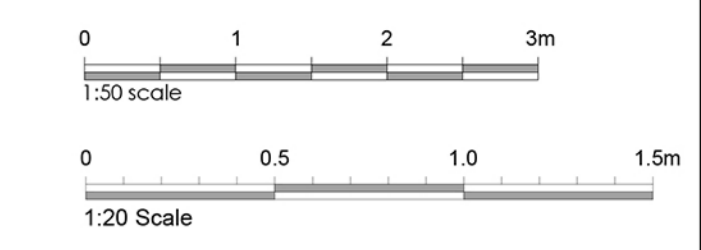


Proposed First Floor Plan - Scale 1:50

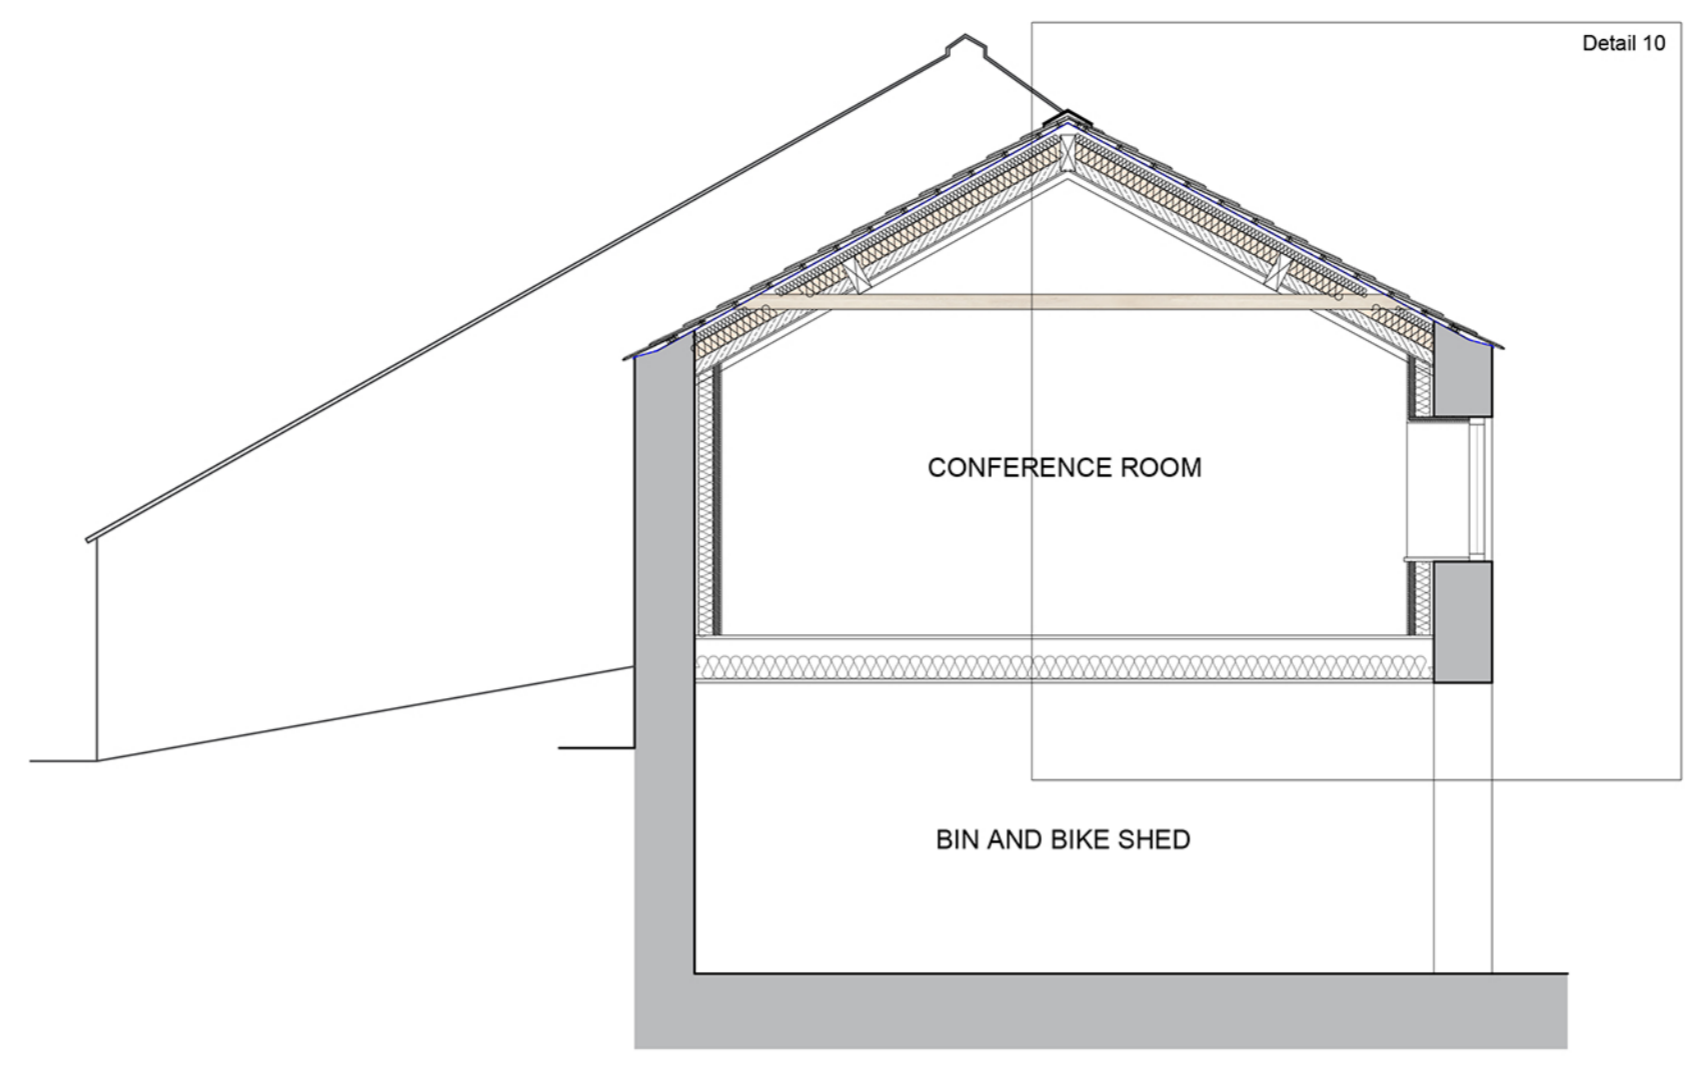


▼ 140.00m above OS Datum
 Proposed Section E-E - Scale 1:50

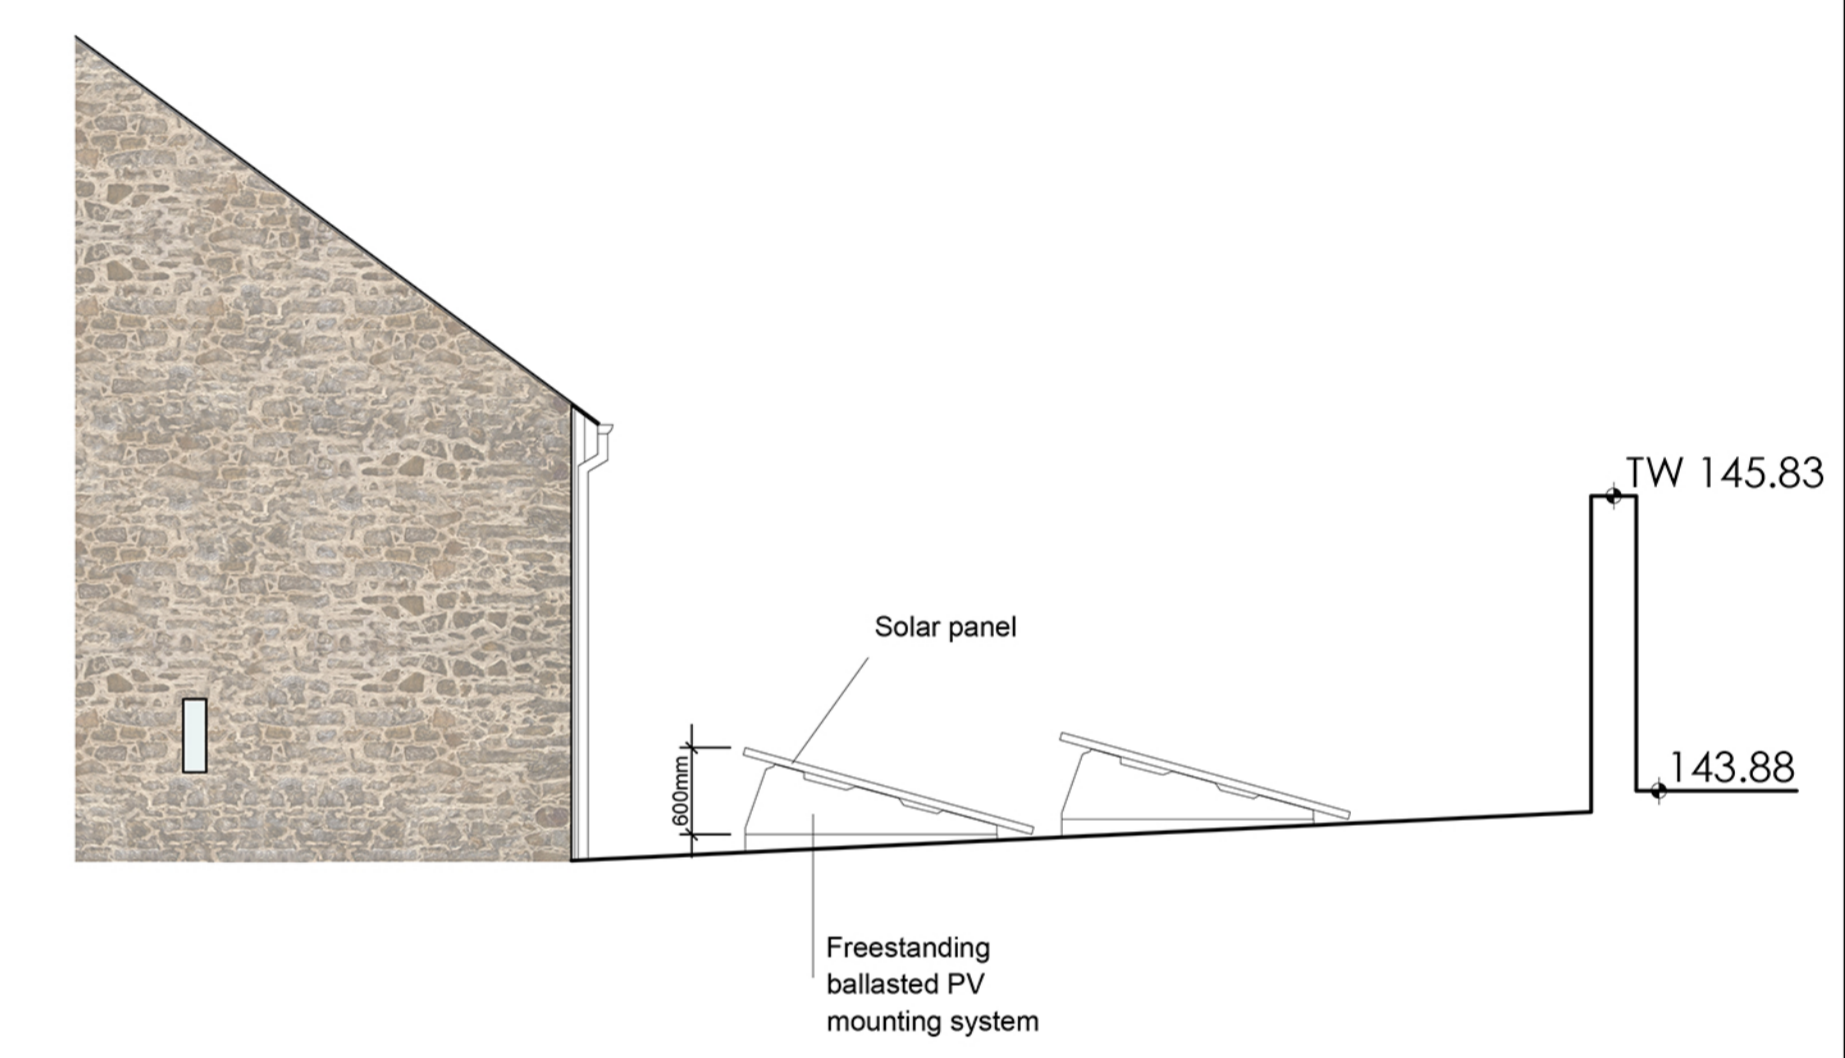

Ground Mounted Solar Panel Detail - Scale 1:50

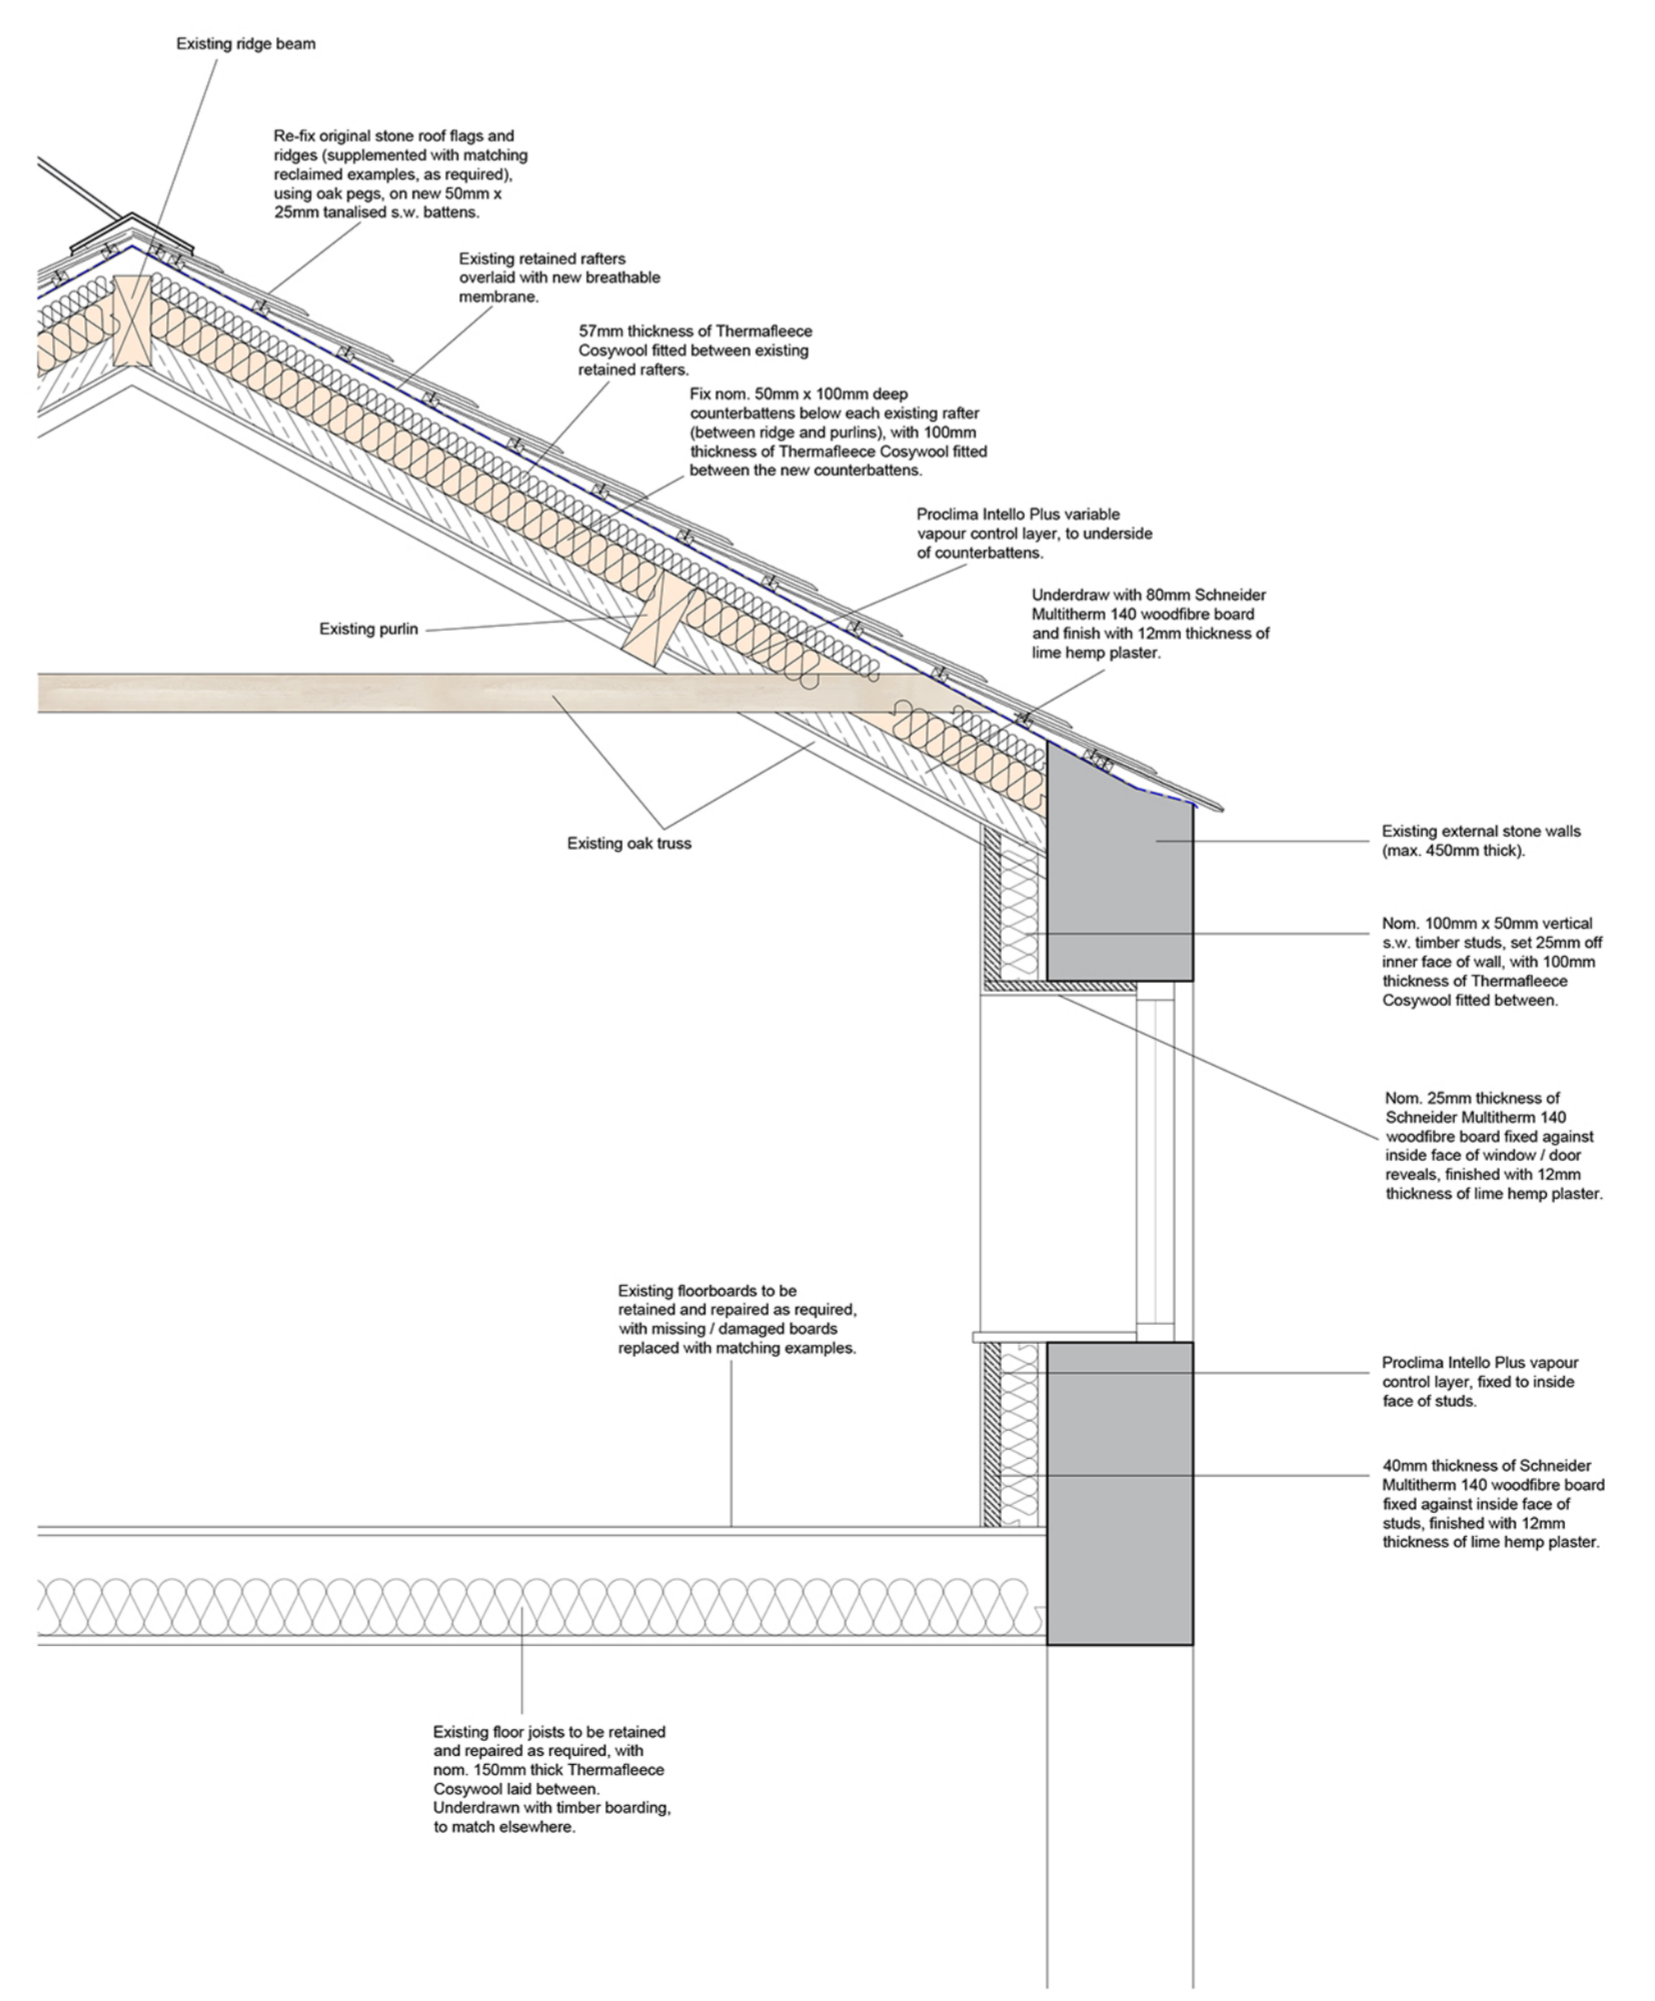

Detail 10 - Scale 1:20

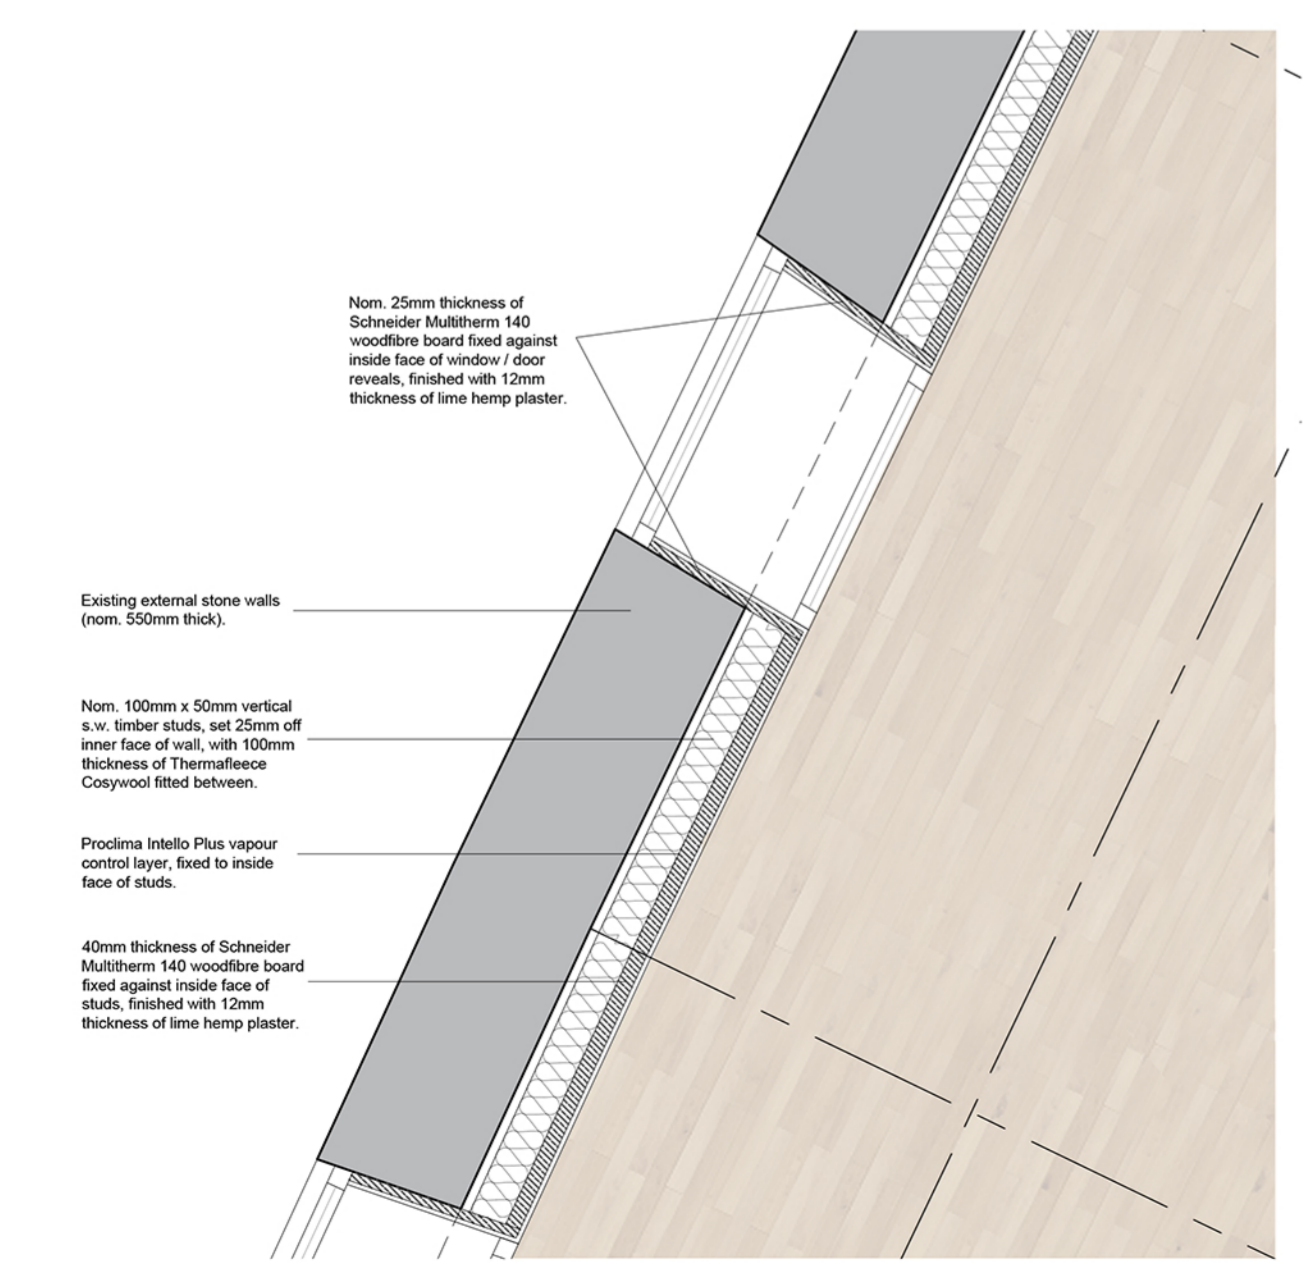

Detail 9 - Scale 1:20

Client
Downham Estate

Job Title
**Conversion at Aisled Barn
 Chatburn Road
 Downham
 BB7 4BN**

Drawing Title
**Proposed
 Plan and Section Details**

Scale / Date / Drawn
 1:50 / 20 @ A1 Dec 2025 / RS

spa
 SUNDERLAND PEACOCK ARCHITECTS
 SUNDERLAND PEACOCK & ASSOCIATES LTD.
 HAZELHIRE, PRAJICO ROAD, CLITHEROE
 LANCASHIRE, BB7 2AG
 T 01200 423178 F 01200 427328
 E info@sunderlandpeacock.com
 www.sunderlandpeacock.com

6838 - P17 REV -