

IMPORTANT




c This drawing is copyright and remains the property of this practice

All dimensions to be checked on site
Positions of existing services to be confirmed prior to proceeding


REVISION STATUS

S Information issued for feasibility or scheme design.
T Information issued for tender purposes only.
C Information issued for Construction.
NB: Only those drawings containing a C revision to be used for construction.


NOTES

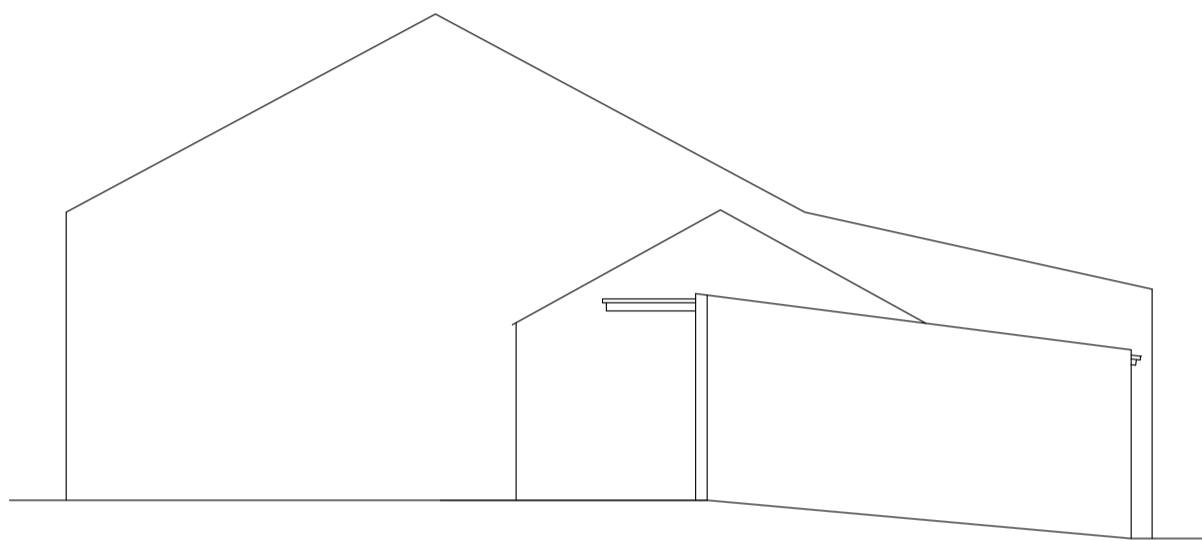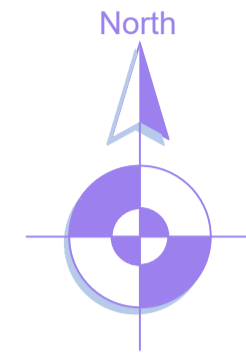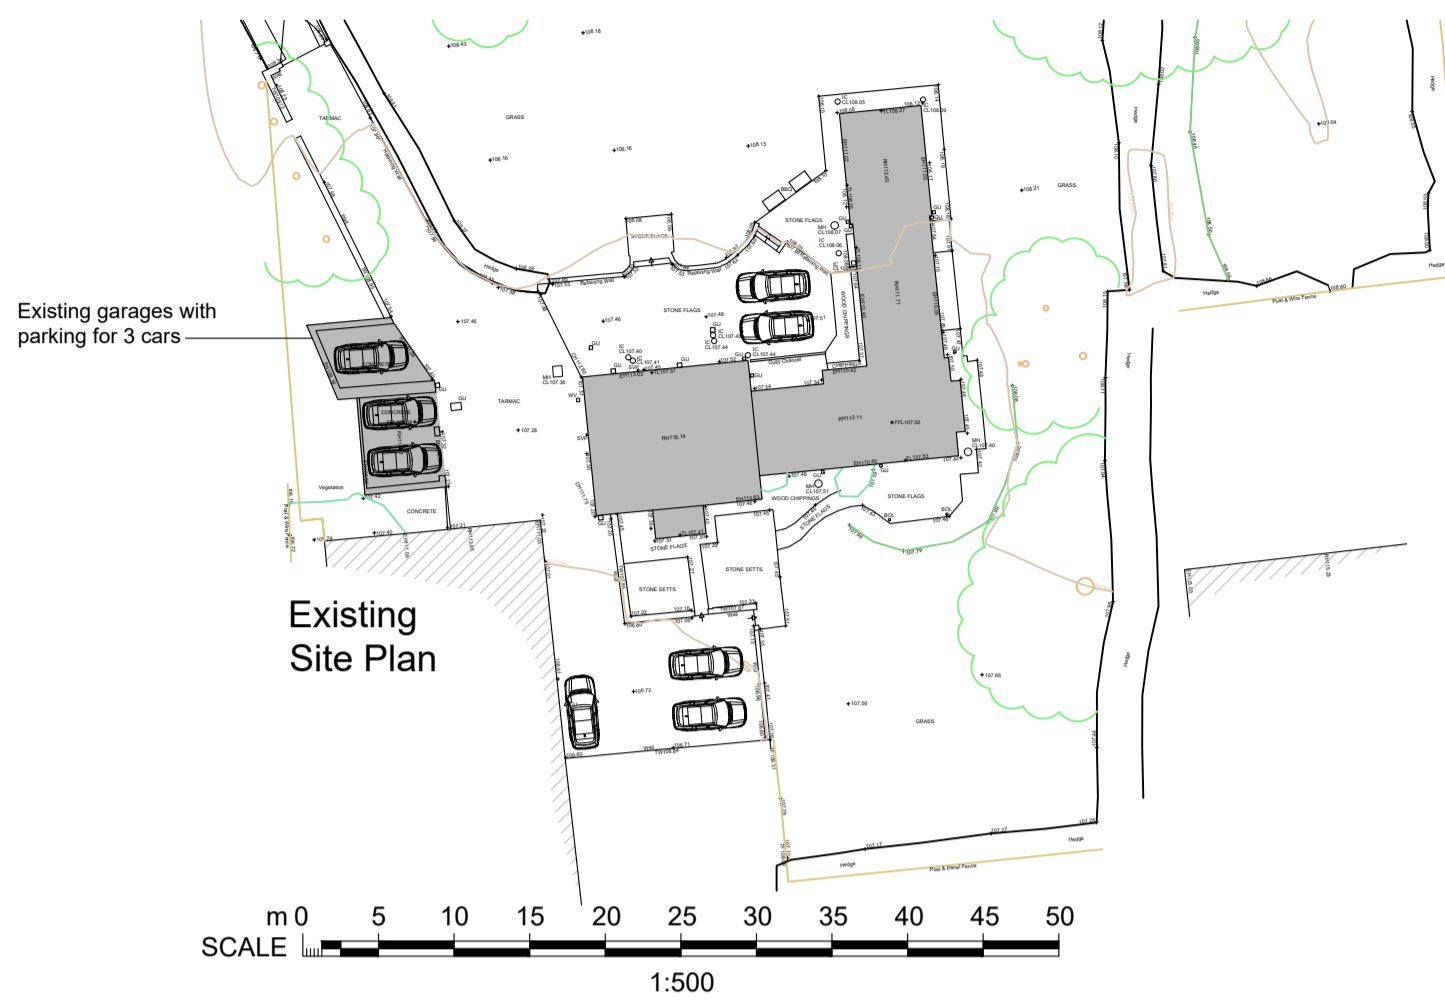



Existing North Elevation

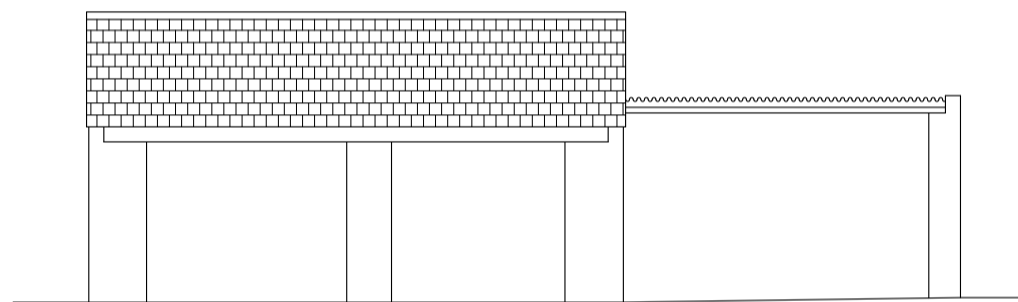


Existing East Elevation

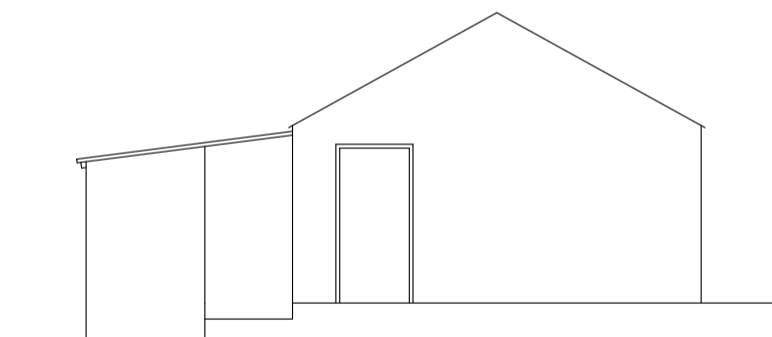

Existing South Elevation

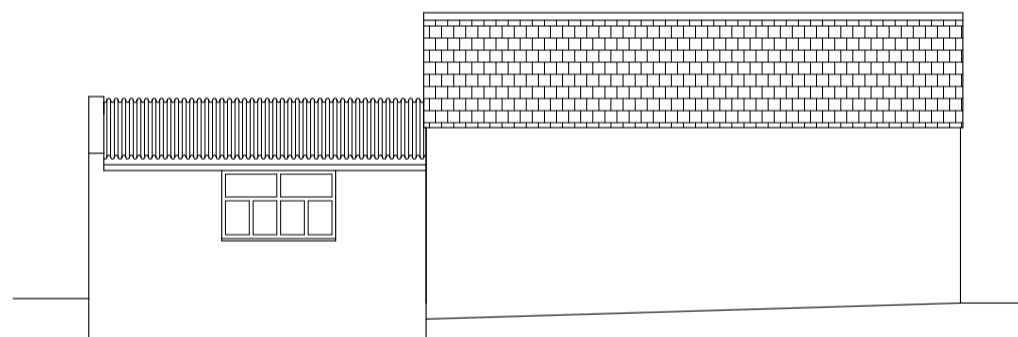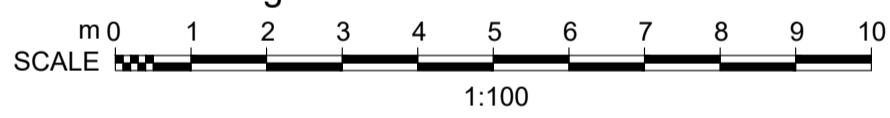

Existing West Elevation

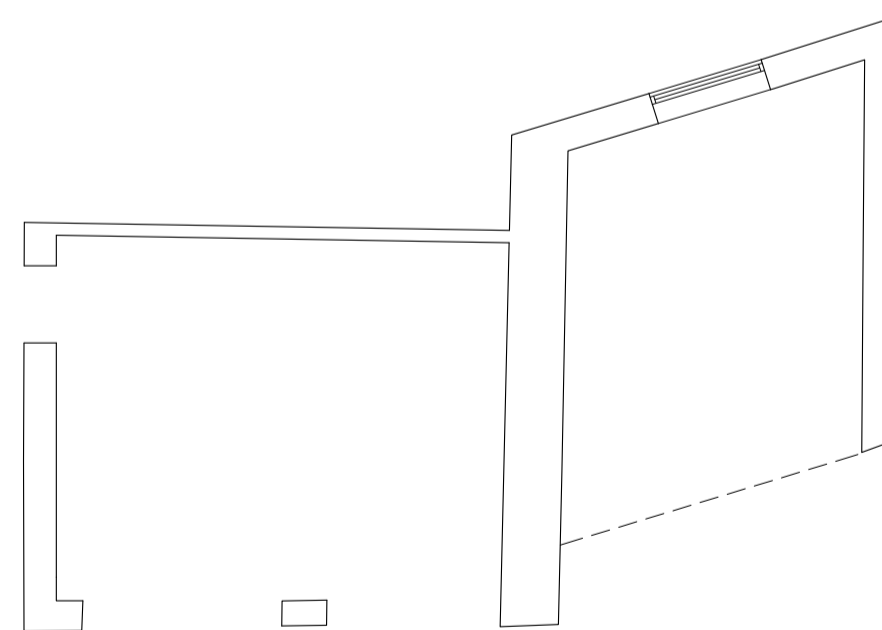

Existing Plan

| REVISION | DATE | DESCRIPTION |
|----------|------|-------------|
|----------|------|-------------|

CLIENT
Mr T Myers

PROJECT
Proposed Replacement Detached Garage With Office Over

DRAWING TITLE
Existing Site Plan, Floor Plan & Elevations

| SCALE | DATE | DRAWN | CHECKED |
|--------------|---------|-------|---------|
| 1:100/500@A2 | May '26 | PRH | |

DRG NO.
EAD_314_P_02

Evolve Architectural Design Ltd
 2 St Matthews School House
 Stanhill Lane
 Oswaldtwistle
 Accrington
 Lancashire BB5 4PZ
 T 01254 231601
 M 07957 592102
 E paul@evolvead.co.uk
 www.evolvead.co.uk