


general notes:
do not scale the drawing.
all dimensions to be included on site prior to commencement of work and any
dimensions to be included on drawings to be checked against the actual site
this drawing is to be read in conjunction with all relevant drawings and
specifications relating to the job whether or not indicated on the drawing.
copyright reserved to mck associates ltd. and this drawing may not be used or
reproduced without prior written consent.

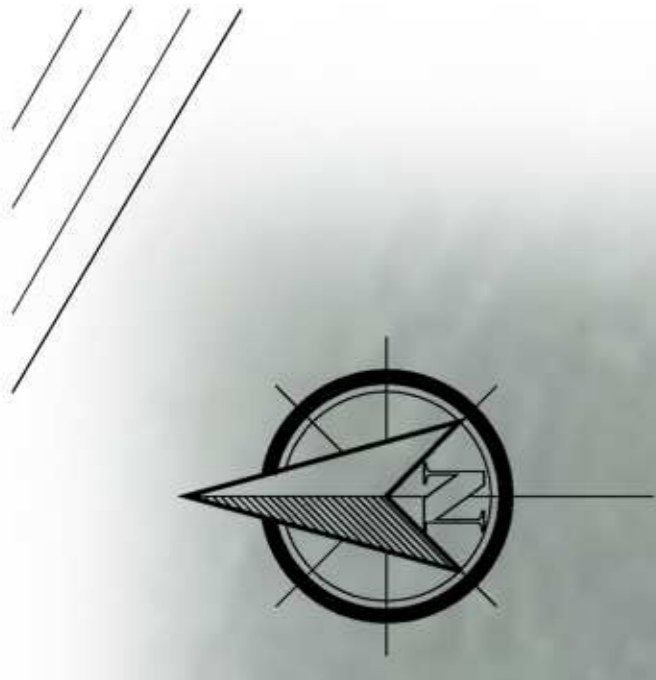

Cockleach Cottages



Pre: _____
Date: _____
By: _____
Checked: _____
Description: _____
Mr and Mrs Skilbeck

A1 **PLANNING**

mck commercial design
architecture | building surveying | urban design
burnaby villa ■ 48 waiting street road ■ tulwood ■ preston ■ pr2 8bp
tel: 01772 774510 fax: 01772 774511 email: mck@mckassociates.co.uk

Project:
1 Cockleach Cottages

Drawing Title: **Proposed Site Plan**

Drawing No: 26053-MCK-V1-S1-DR-A-15005-3P02

Scale: 1:200

Date: Jun 2026

