




general notes:  
do not scale the drawing.  
all dimensions to be checked on site prior to commencement of work and any discrepancy shall be immediately reported and resolved prior to work commencing.  
this drawing is to be read in conjunction with all relevant drawings and specifications relating to the job whether or not indicated on the drawing.  
copyright reserved to mck associates ltd. and this drawing may not be used or reproduced without prior written consent.

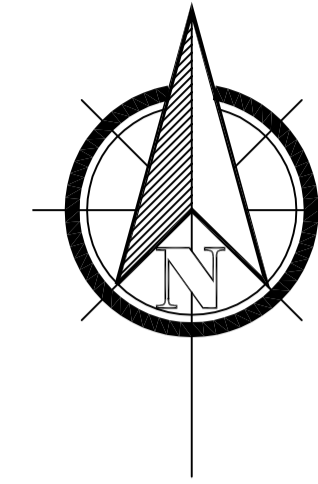

# Cockleach Cottages

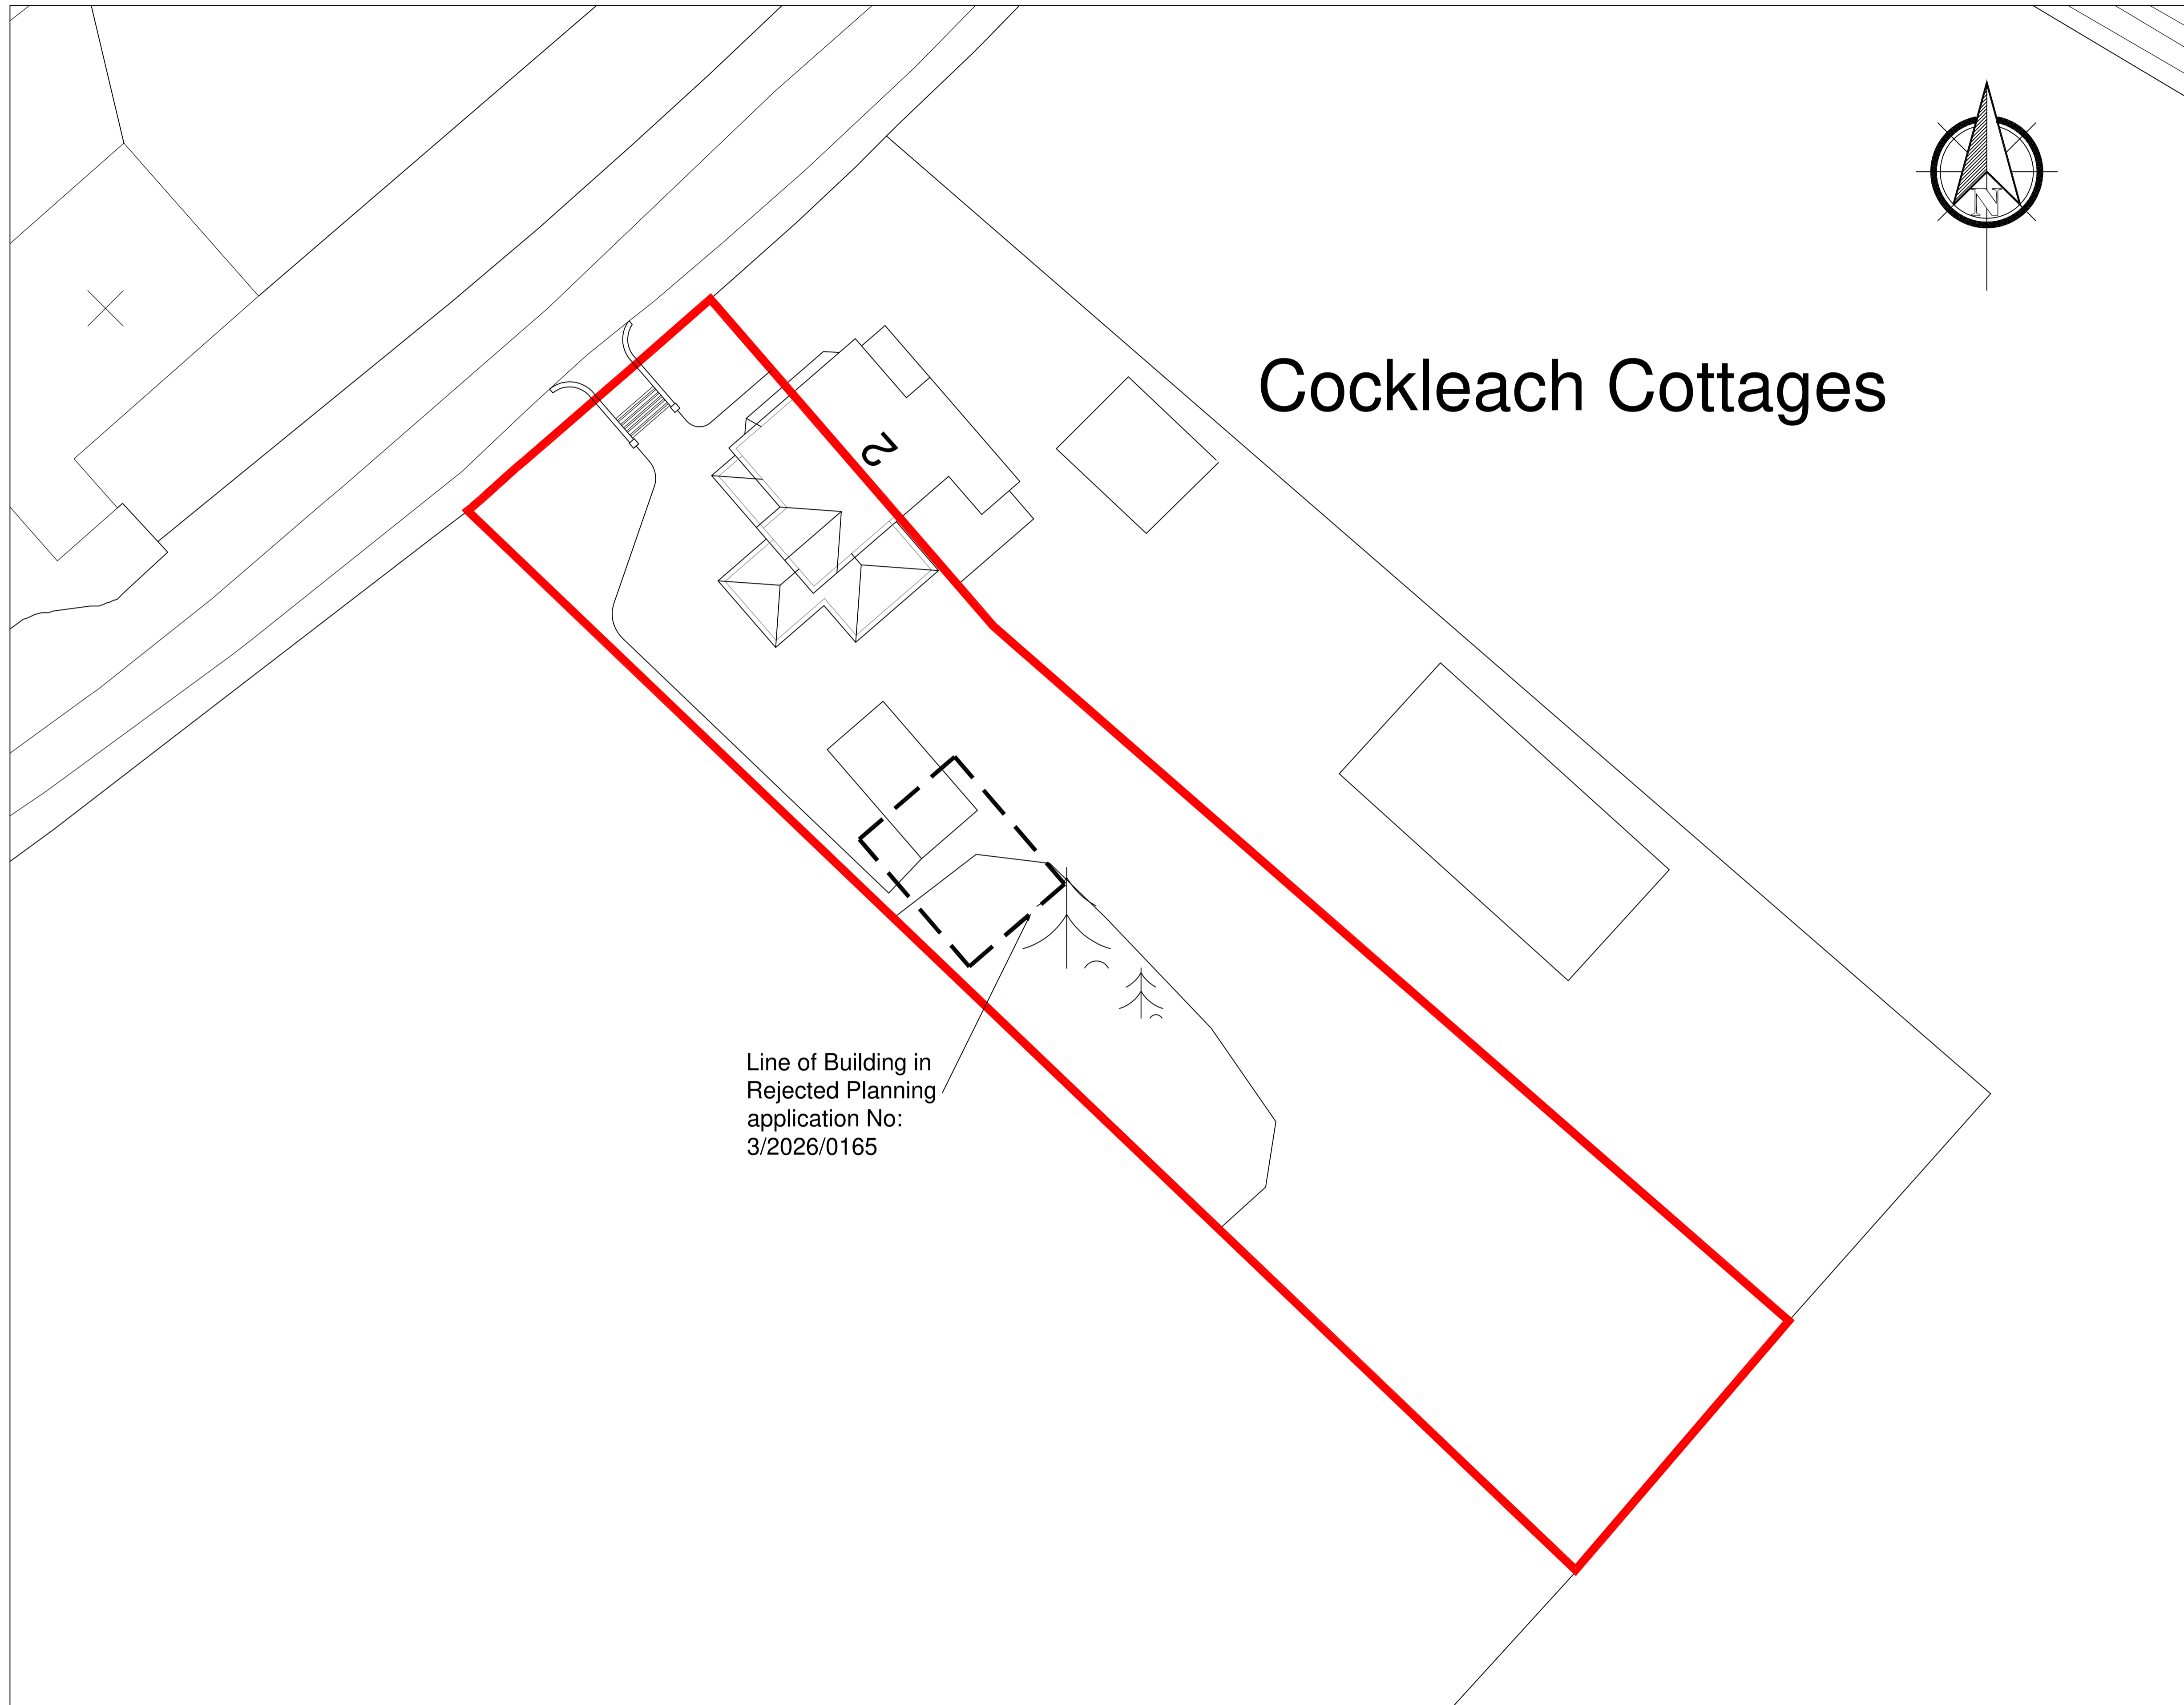

Line of Building in  
Rejected Planning  
application No:  
3/2026/0165

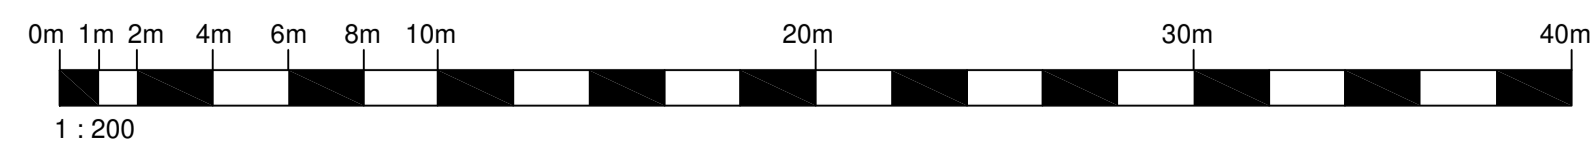

Rev: \_\_\_\_\_ Date: \_\_\_\_\_ By: \_\_\_\_\_ Description: \_\_\_\_\_

Client: \_\_\_\_\_

Mr and Mrs Skilbeck



burnaby villa ■ 48 waling street road ■ fulwood ■ preston ■ pr2 8bp  
tel: 01772 774510 fax: 01772 774511 email mck@mckassociates.co.uk

Project:  
1 Cockleach Cottages

Drawing Title:  
Existing Site Plan

Drawn: MS Checked: PS Scale: 1:200 Date: Jun 2026  
Drawing No:  
26053-MCK-V1-S1-DR-A-15010-3P01