

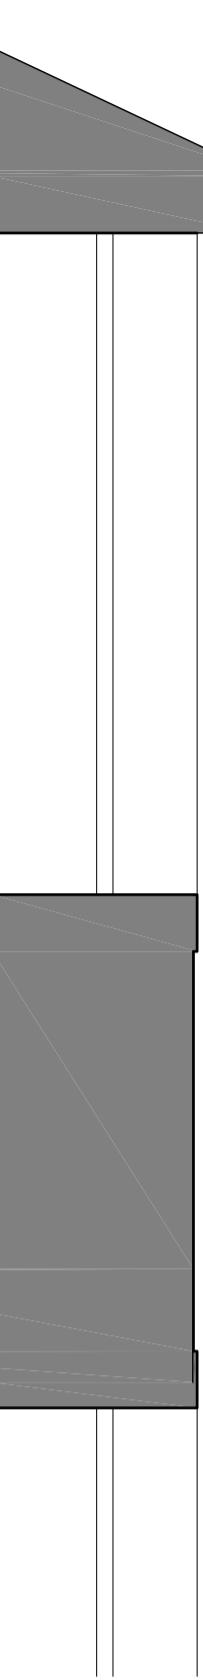


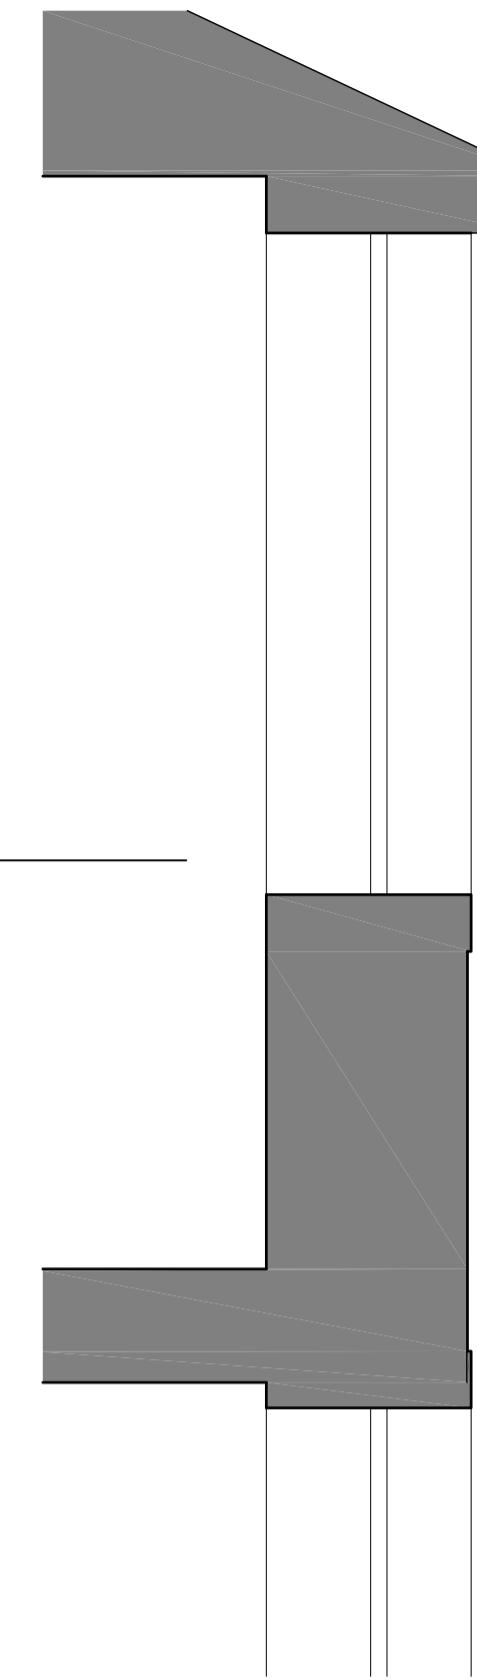




TYPICAL IMAGE OF METAL FIRE ESCAPE STAIR

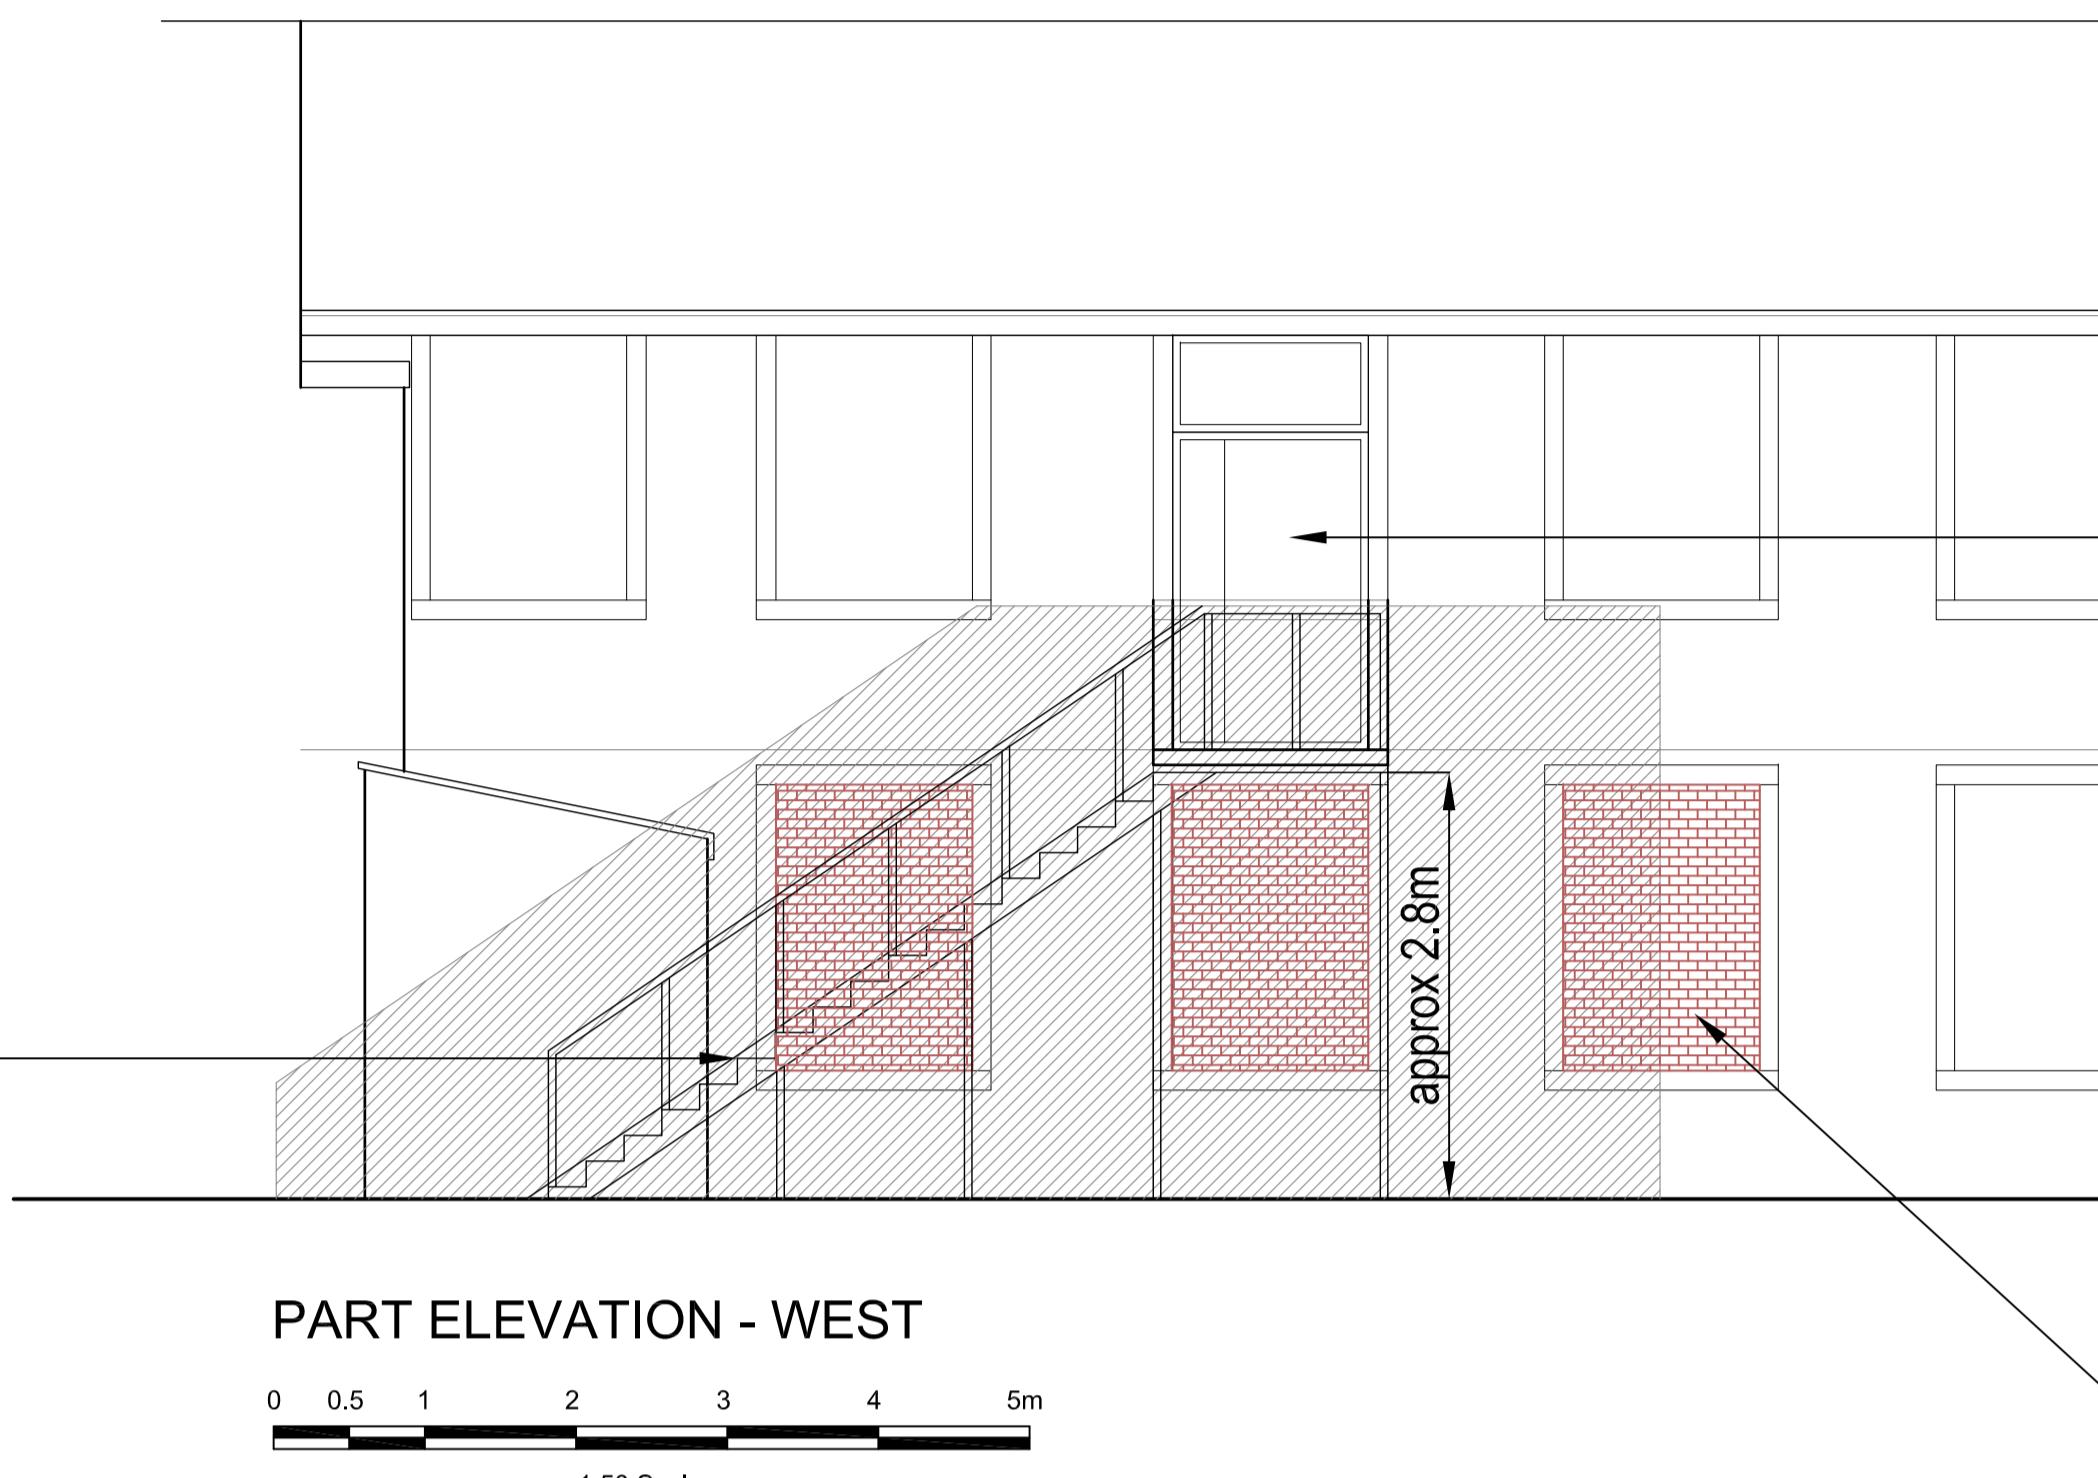

EXISTING WINDOW TO BE REMOVED, STONE CILL TO BE CAREFULLY REMOVED AND REINSTALLED AT FLOOR LEVEL. STONE JAMBS TO BE REPLICATED AND NEW PIECES INSTALLED TO EITHER SIDE OF OPENING, FULL HEIGHT. NEW FIRE ESCAPE DOOR WITH TOP LIGHT PANEL INSTALLED TO MAINTAIN EXISTING WINDOW HEAD HEIGHT.

NEW STANDARD METAL FIRE ESCAPE STAIR AND LANDING TO BE INSTALLED. FREE STANDING STAIR AND SUPPORT TO BE SET AWAY FROM BUILDING TO AVOID PROJECTION OF GROUND FLOOR ELEMENT AND MINIMAL FIXING TO BUILDING

1100

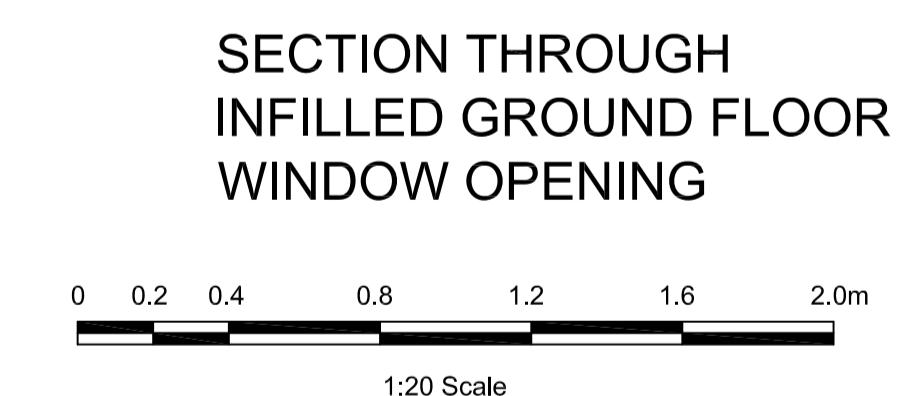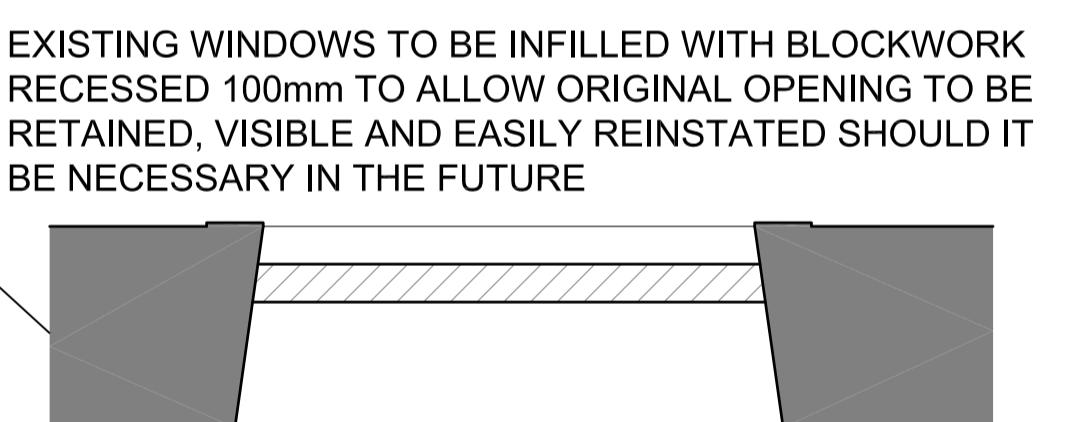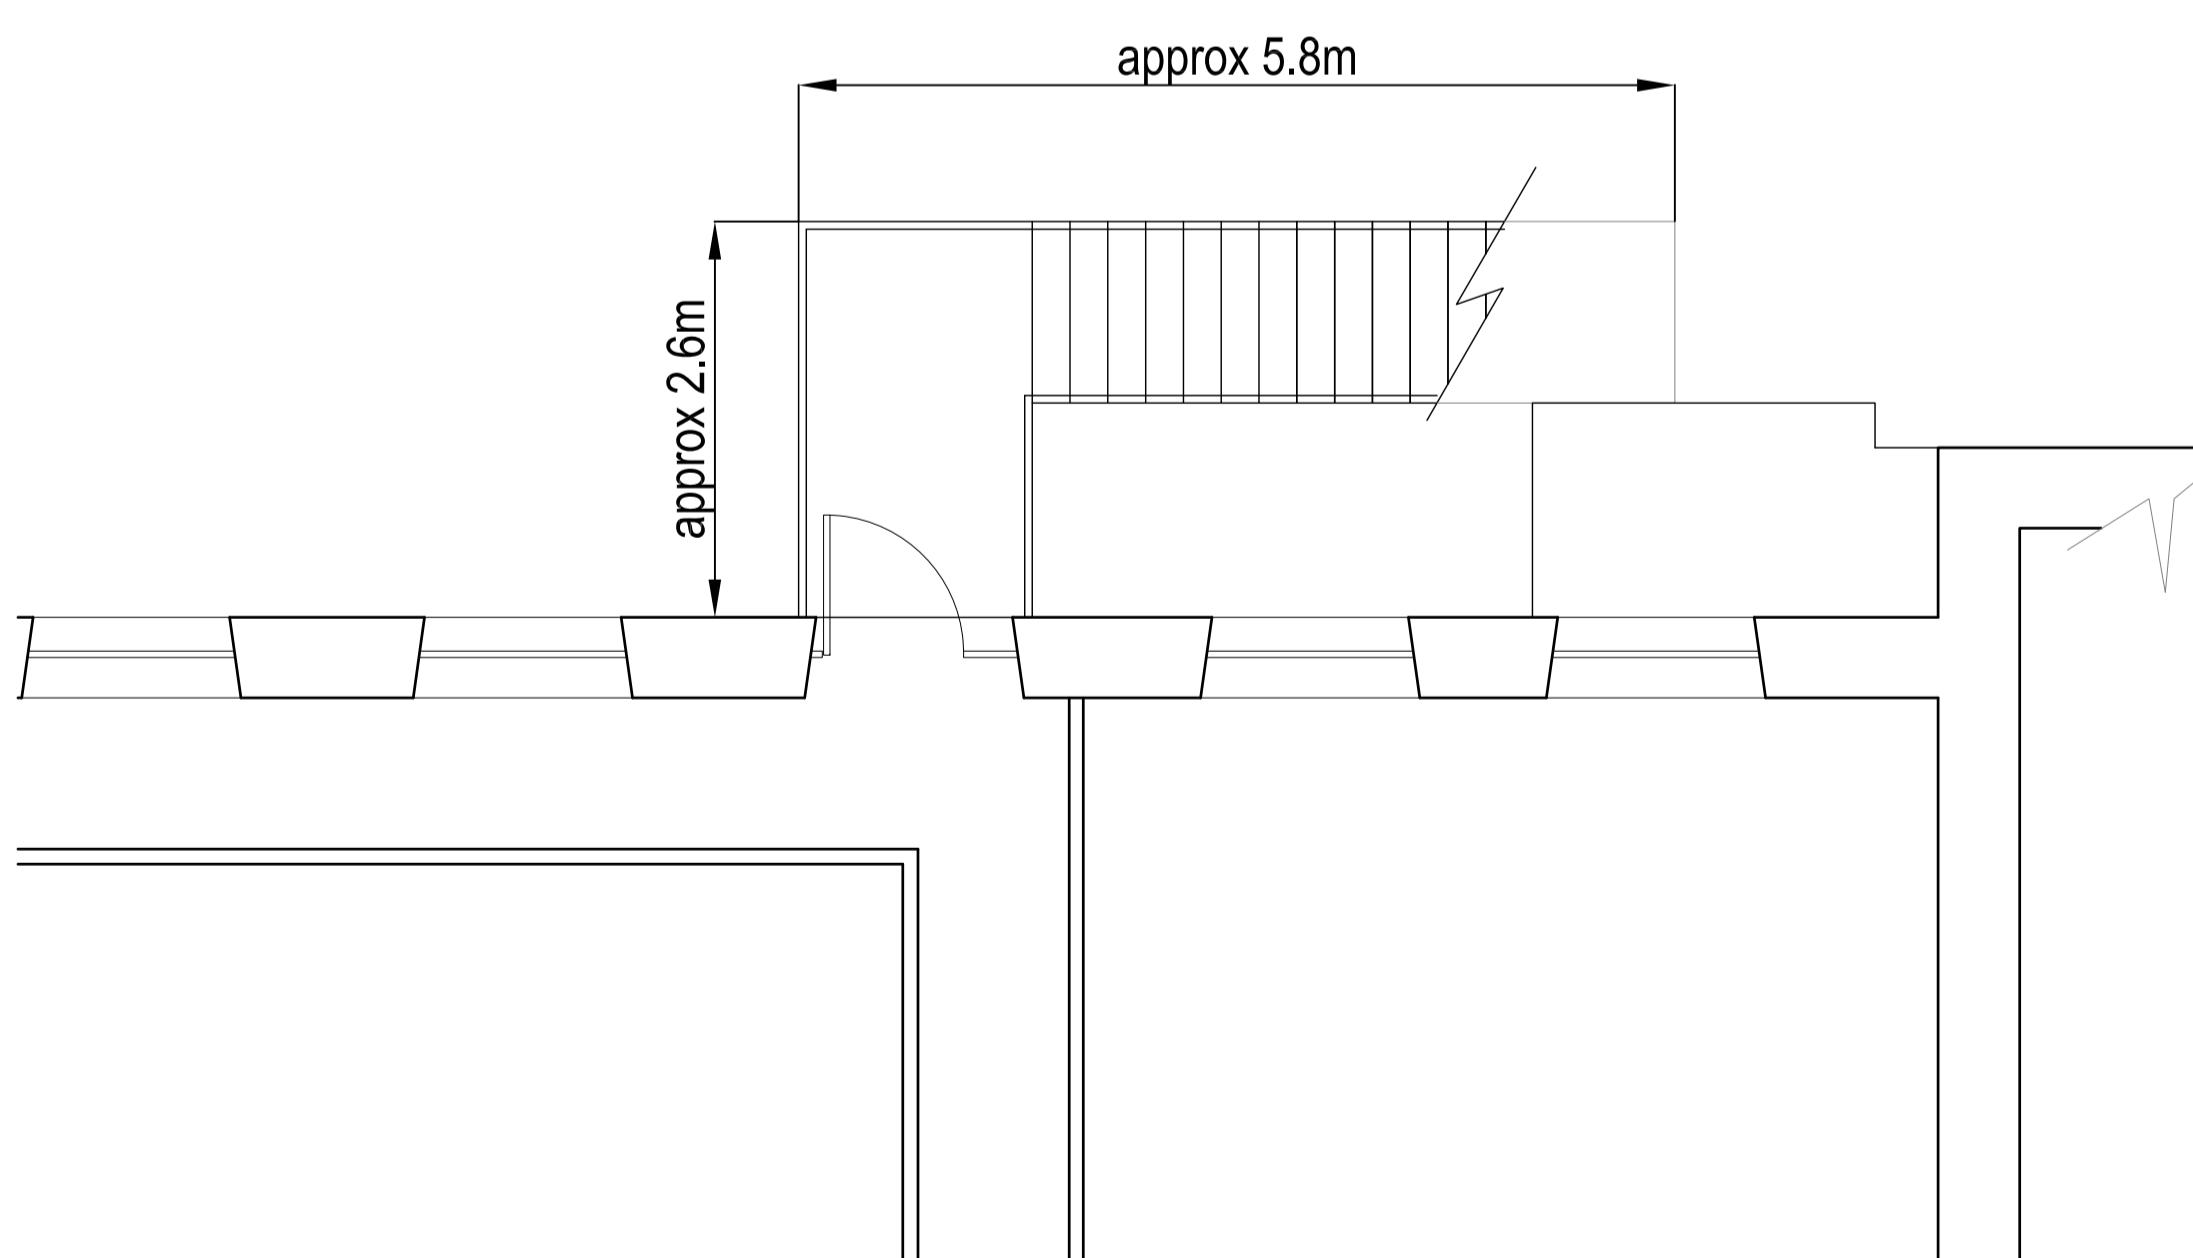

PART FIRST FLOOR PLAN

0 0.5 1 2 3 4 5m
1:50 Scale

REV	DATE	AMENDMENT DETAILS	DRAWN	CHECKED	APPROVED
Mr & Mrs Fry					
Unit 5 Stonebridge Mill, Longridge			Drwg No. A3324/PL04	Rev. a	
			Scale	Sheet Size	
			1:100	A1	
Proposed Fire Escape Details					
			www.psadesign.co.uk mail@psadesign.co.uk	PSA Design The Old Bank House 6 Berry Lane, Longridge Preston, PR3 3JA Tel. 01772 786066 Fax. 01772 786265	Date Sept 2020
					Drawn Checked Approved
					DME