


0 5 10 15m
1:200 scale


This drawing is to be read in conjunction with all relevant Architects' and specialists' drawings and specifications. The Architect is to be held of any discrepancies before proceeding. Do not scale from this drawing. All dimensions and levels are to be checked on site. This drawing is subject to copyright. All work carried out before Planning and Building Permission has been granted is at the contractor/clients risk.

Note: proposed drawing based on OS dwg information. All illustrated dimensions are approximate and all site dimensions are to be checked on site and subject to site survey.

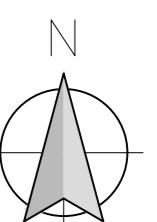


LEGEND:


- NEW SECTION OF NATIVE HEDGE TO BE PLANTED
- 1.2M HIGH NATURAL STONE WALL, TIMBER ACCESS GATES
- 1.8M HIGH CLOSE BOARDED TIMBER FENCE
- STOCK FENCE

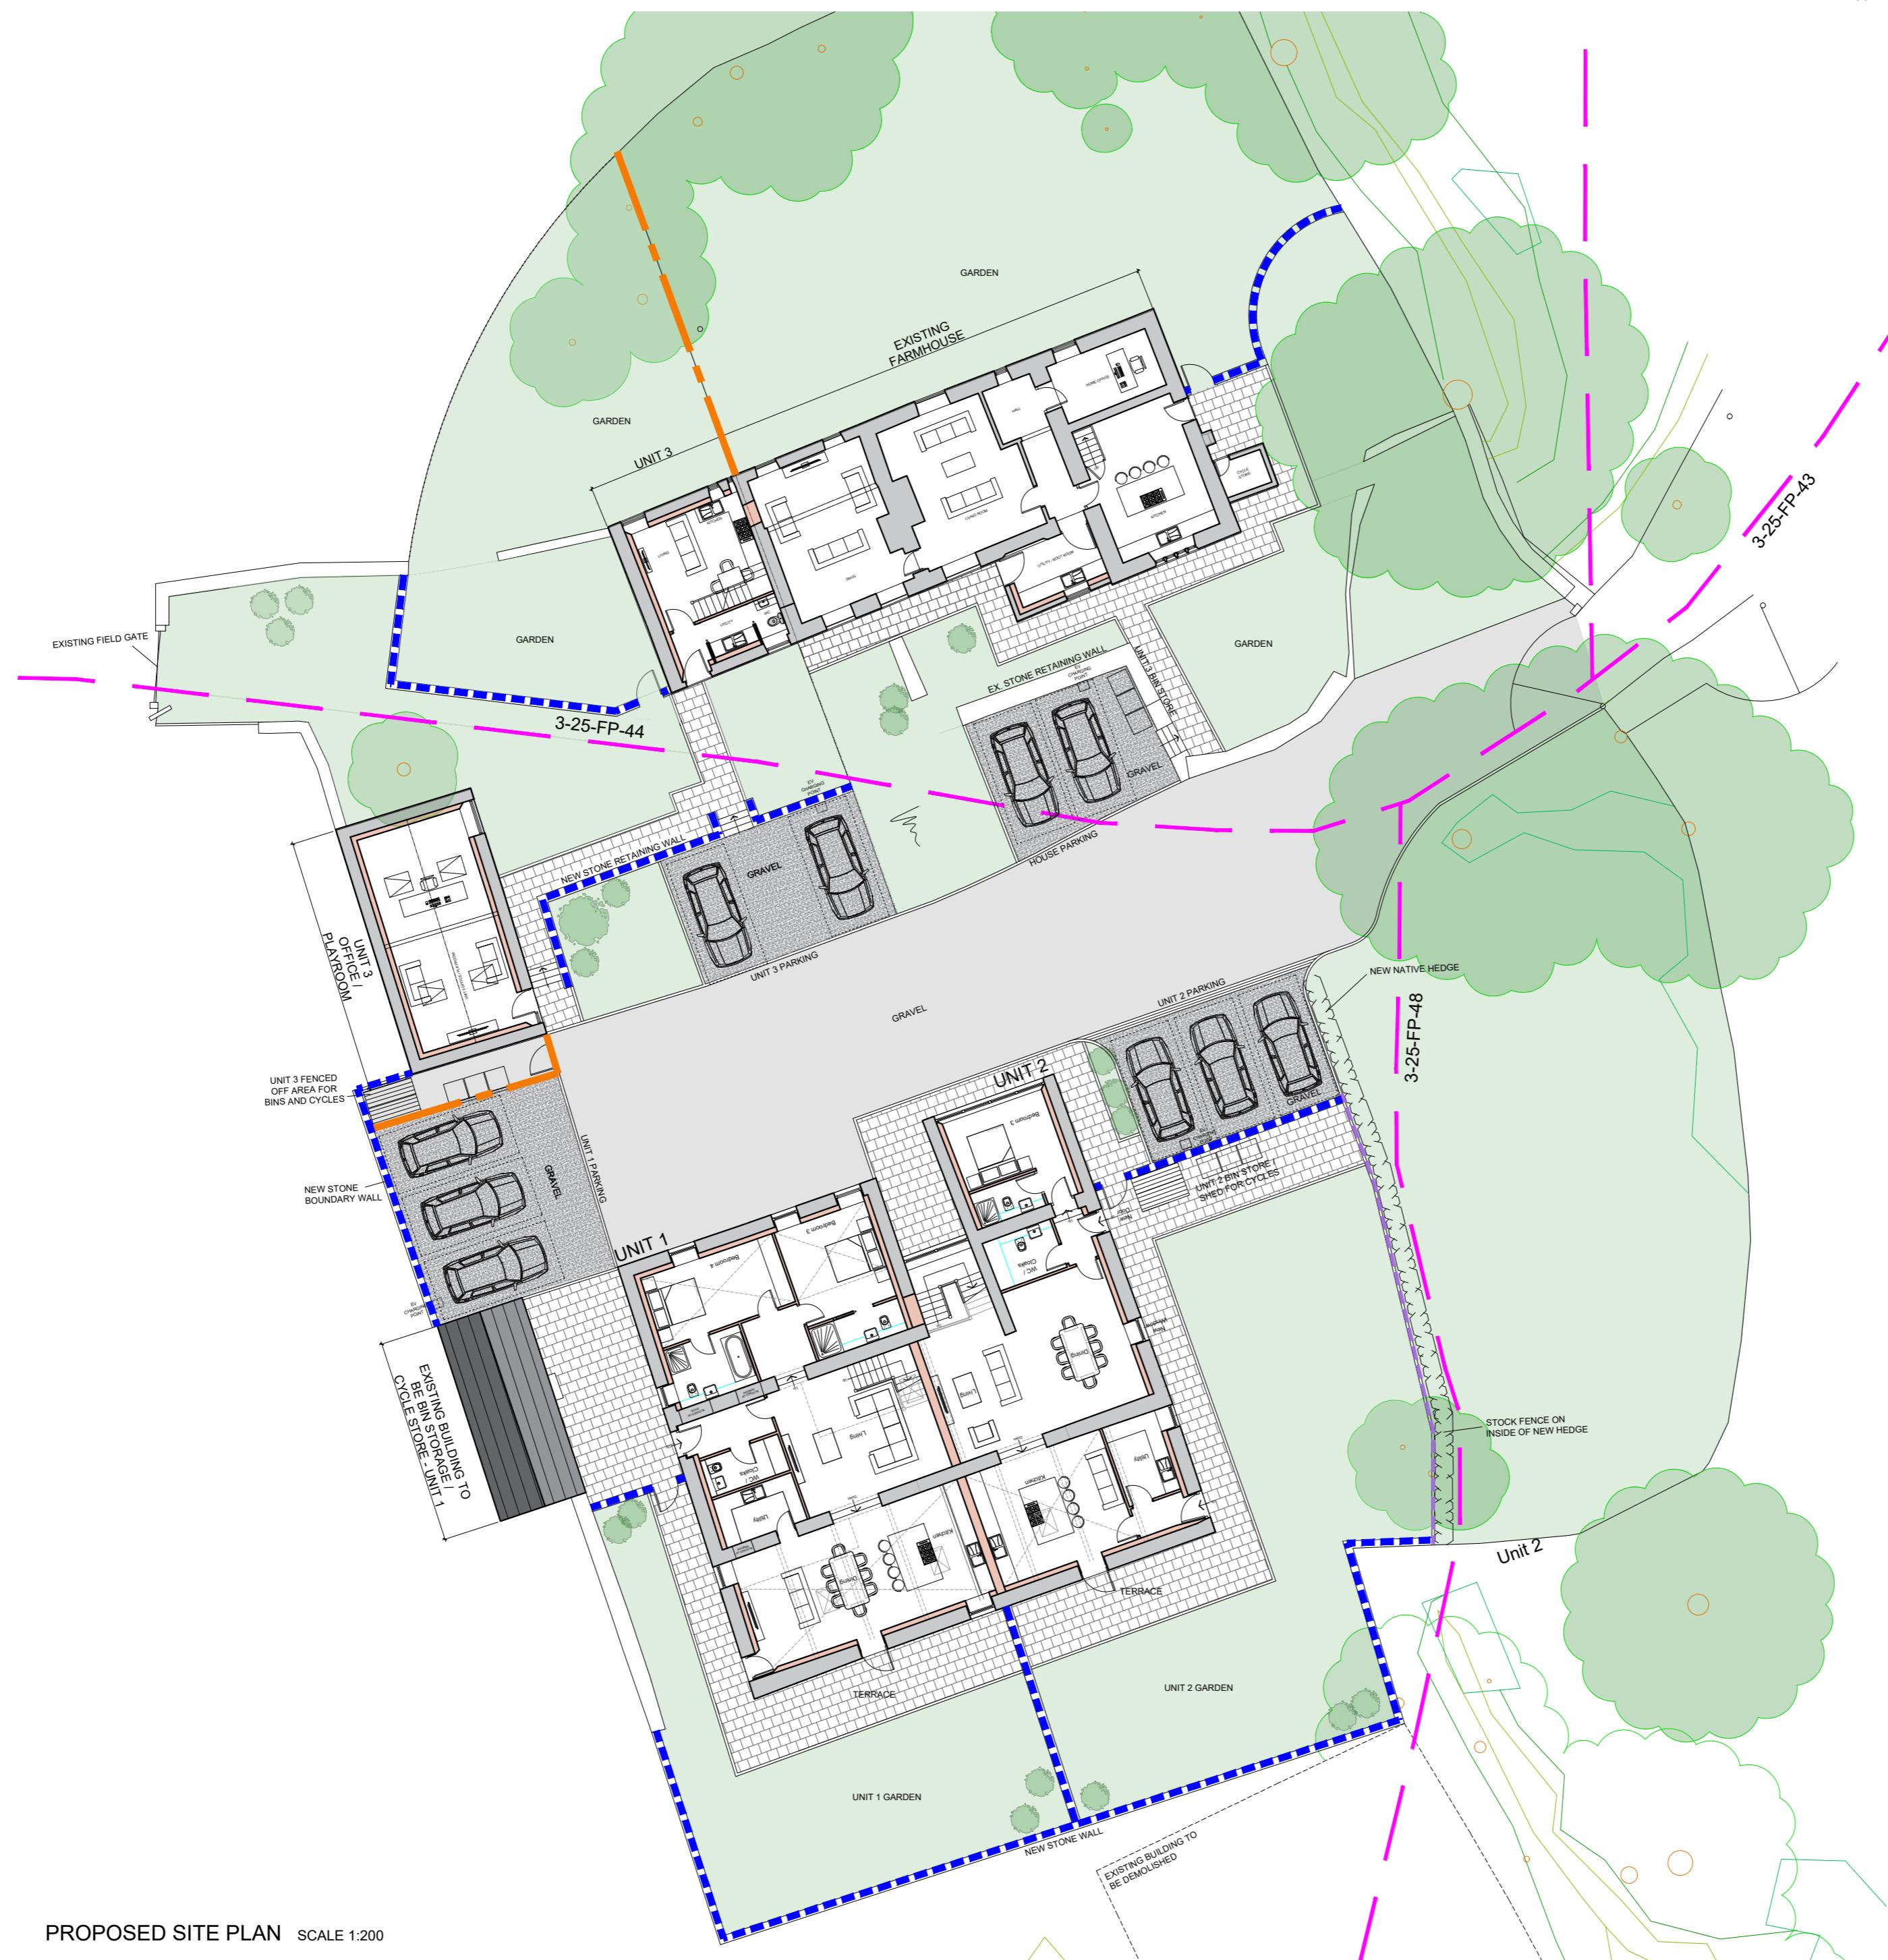


PROPOSED SITE PLAN SCALE 1:200

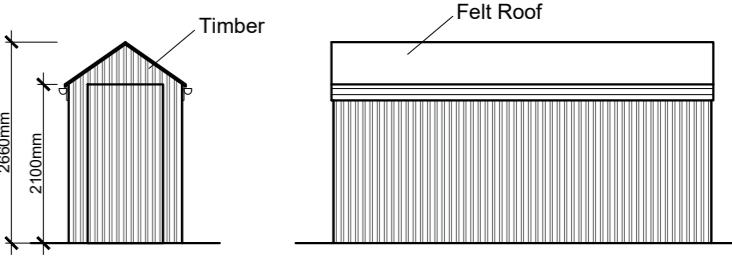

Proposed Timber Shed Elevation Scale 1:100

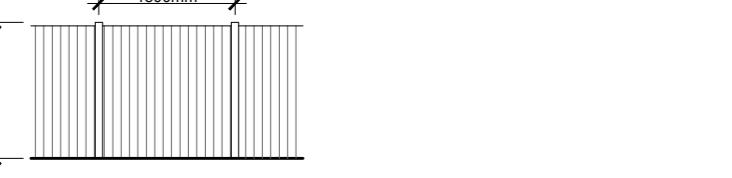

Proposed Hit and Miss Timber Fence Elevation Scale 1:100

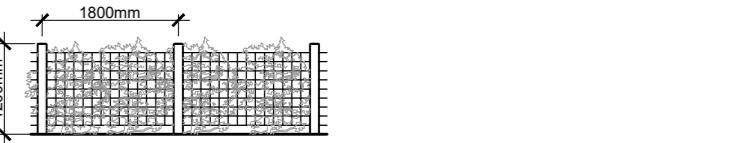

Proposed Stock Fence with Hedge Elevation Scale 1:100

A BWT Amended scheme proposals. 06.09.2023

Client The Woodfold Estate Partnership

Job Title Proposed Development at Lower Reaps Farm, Whinney Lane, Mellor

Drawing Title Boundary Treatment Drawing

Scale 1:200 @ A2 Date April 2022 Drawn BWT

spa
SUNDERLAND PEACOCK ARCHITECTS
SUNDERLAND PEACOCK & ASSOCIATES LTD.
HAZELMERE, PIMLICO ROAD, CLITHEROE
LA12 0AA T 01200 423178 F 01200 427328
E info@sunderlandpeacock.com
www.sunderlandpeacock.com



6590 -P07

REV A