



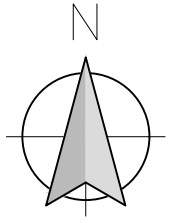



This drawing is to be read in conjunction with all relevant Architect, consultants' and specialists' drawings and specifications. The Architect is to be notified of any discrepancies before proceeding. Do not scale from this drawing. All dimensions and levels are to be checked on site. This drawing is subject to copyright. All work carried out before Planning and Building Permission has been granted is at the contractor/clients risk.

Note: proposed drawing based on OS dwg information. All illustrated dimensions are approximate and all site dimensions are to be checked on site and subject to site survey.

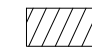

**LEGEND:**

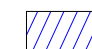-  UNIT 1
-  UNIT 2
-  UNIT 3
-  EXISTING HOUSE CURTLAGE

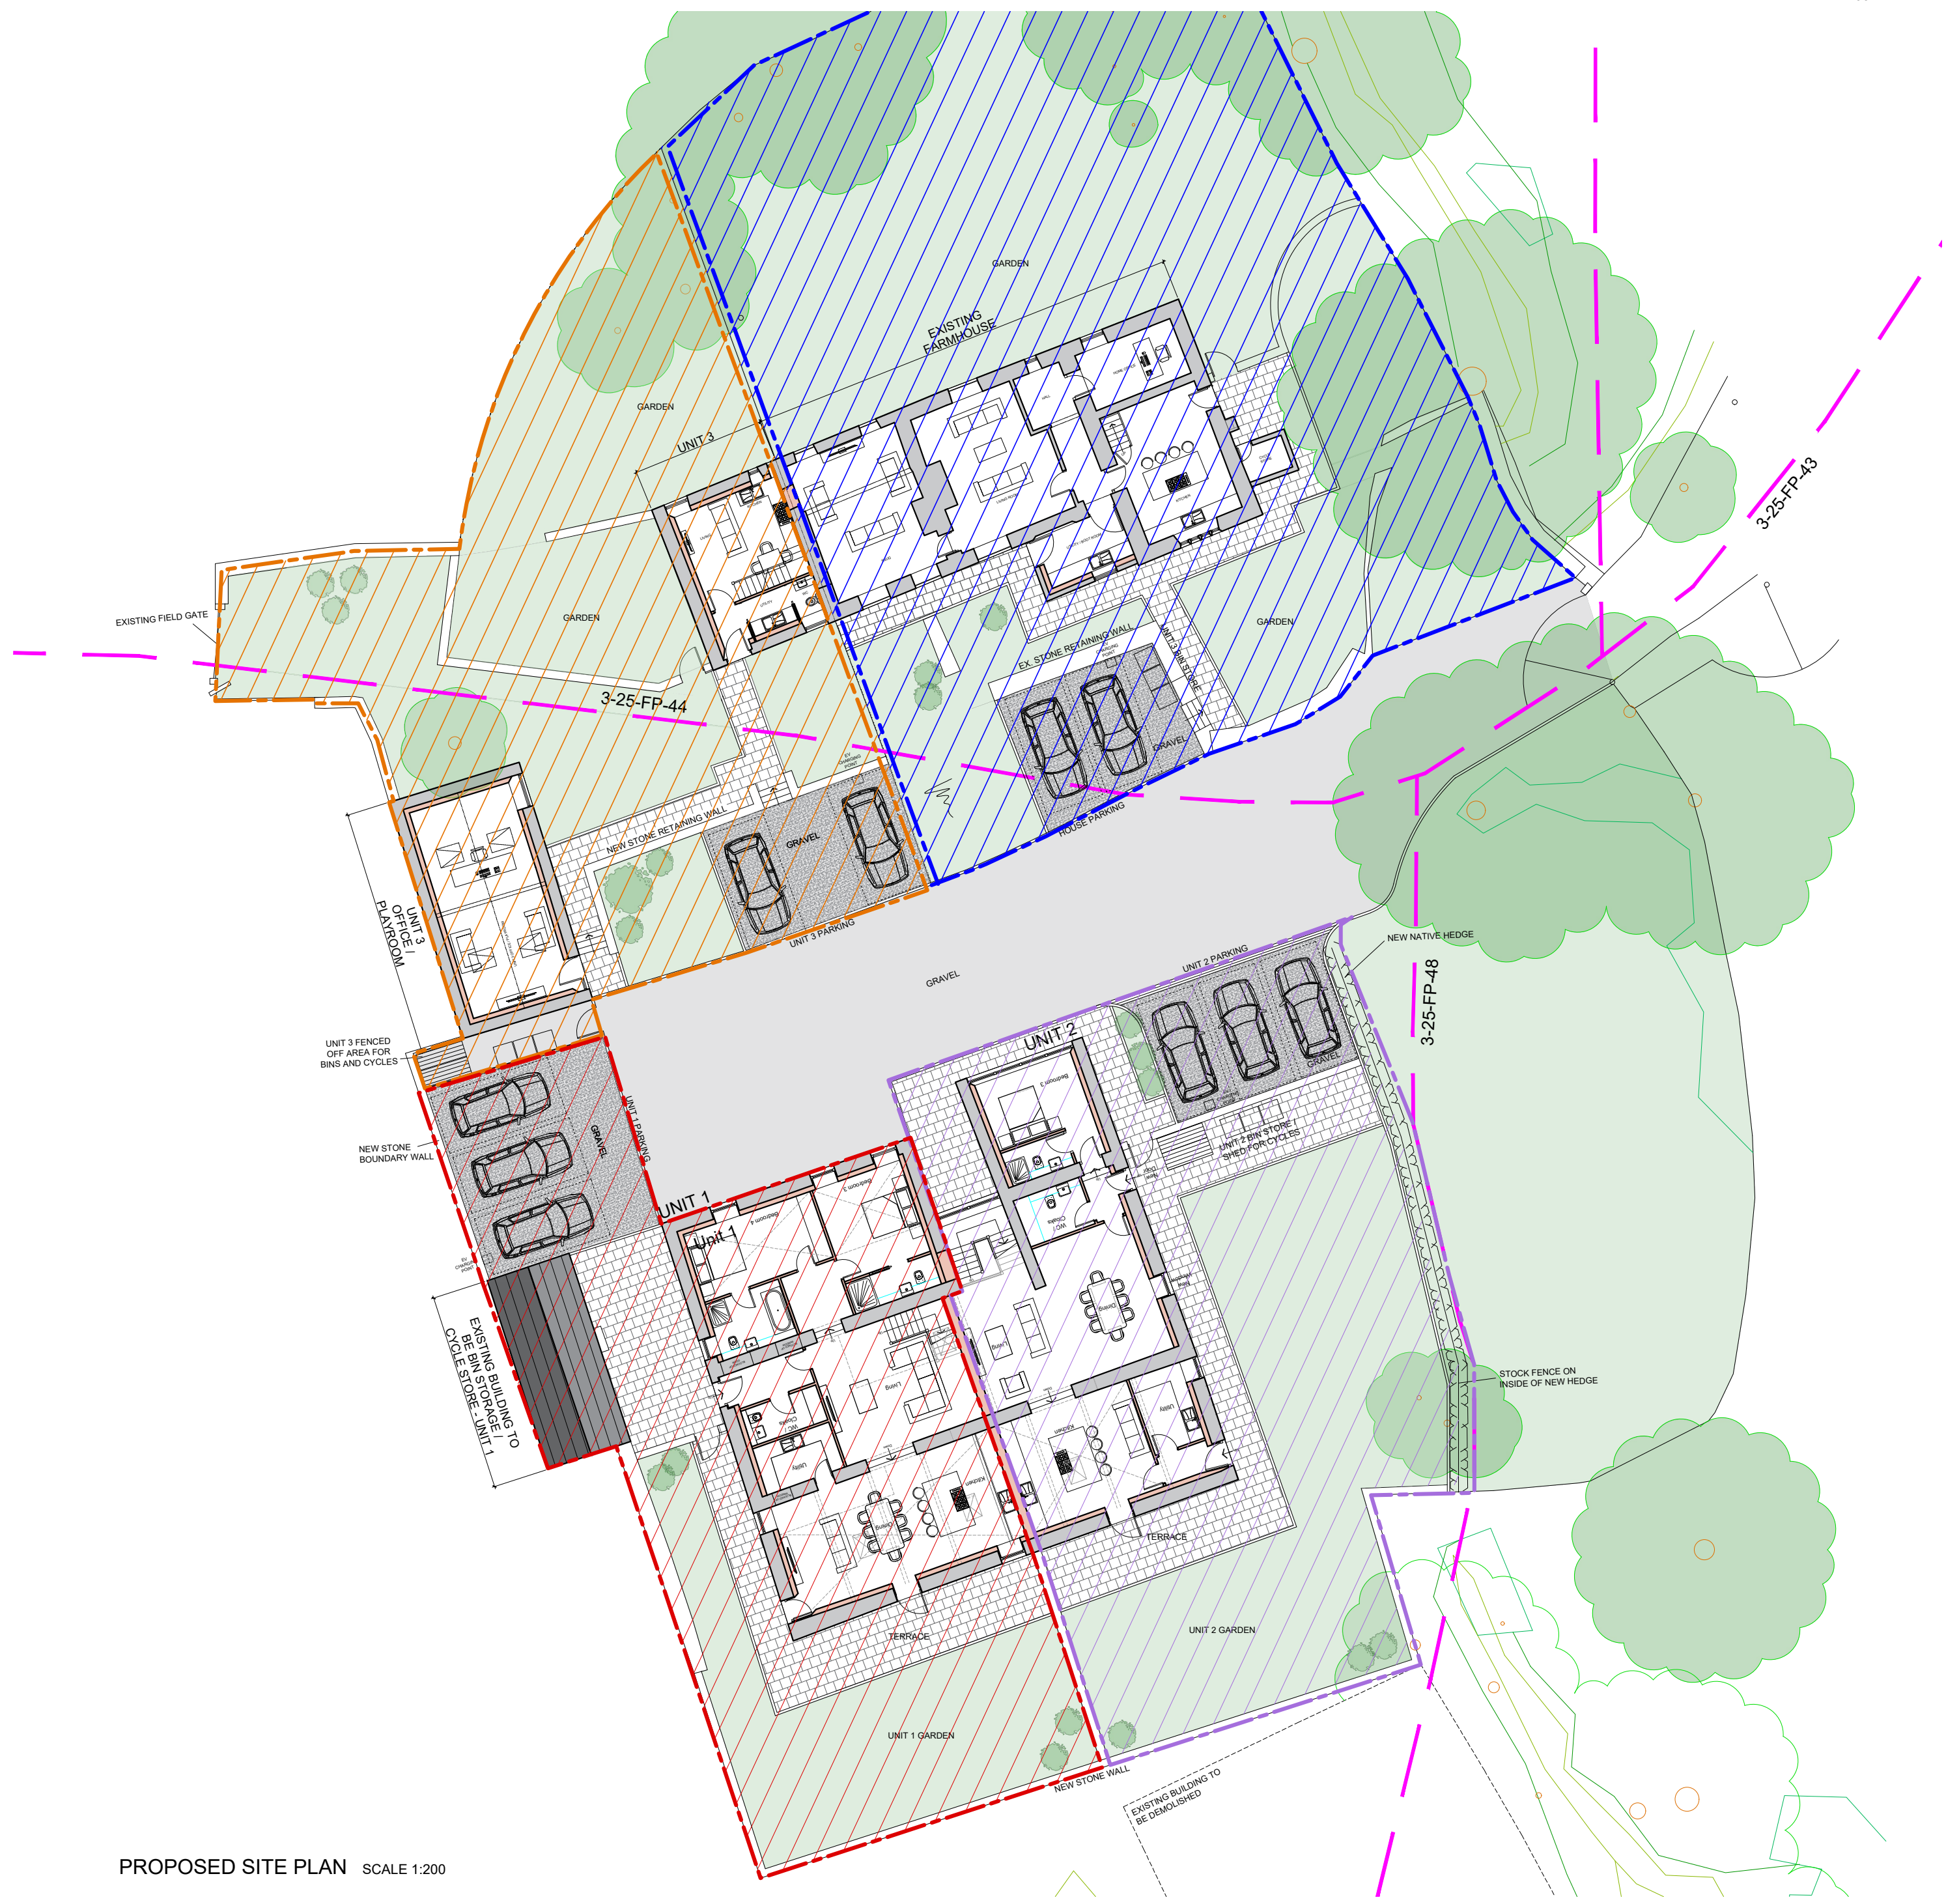

PROPOSED SITE PLAN SCALE 1:200

A BWT Amended scheme proposals. 06.09.2023

Client  
The Woodfold Estate Partnership

Job Title  
Proposed Development at  
Lower Reaps Farm,  
Whinney Lane,  
Mellor

Drawing Title  
Curtilage Drawing

Scale 1:200 @ A2	Date April 2022	Drawn BWT
---------------------	--------------------	--------------



**SUNDERLAND PEACOCK & ASSOCIATES LTD.**  
HAZELMERE, PINLICO ROAD, CLITHEROE  
LANCASHIRE, BB7 2AG  
T 01200 423178 F 01200 427328  
E info@sunderlandpeacock.com  
www.sunderlandpeacock.com



6590 - P08	REV A
------------	----------