



NORTH ELEVATION


The Glass House

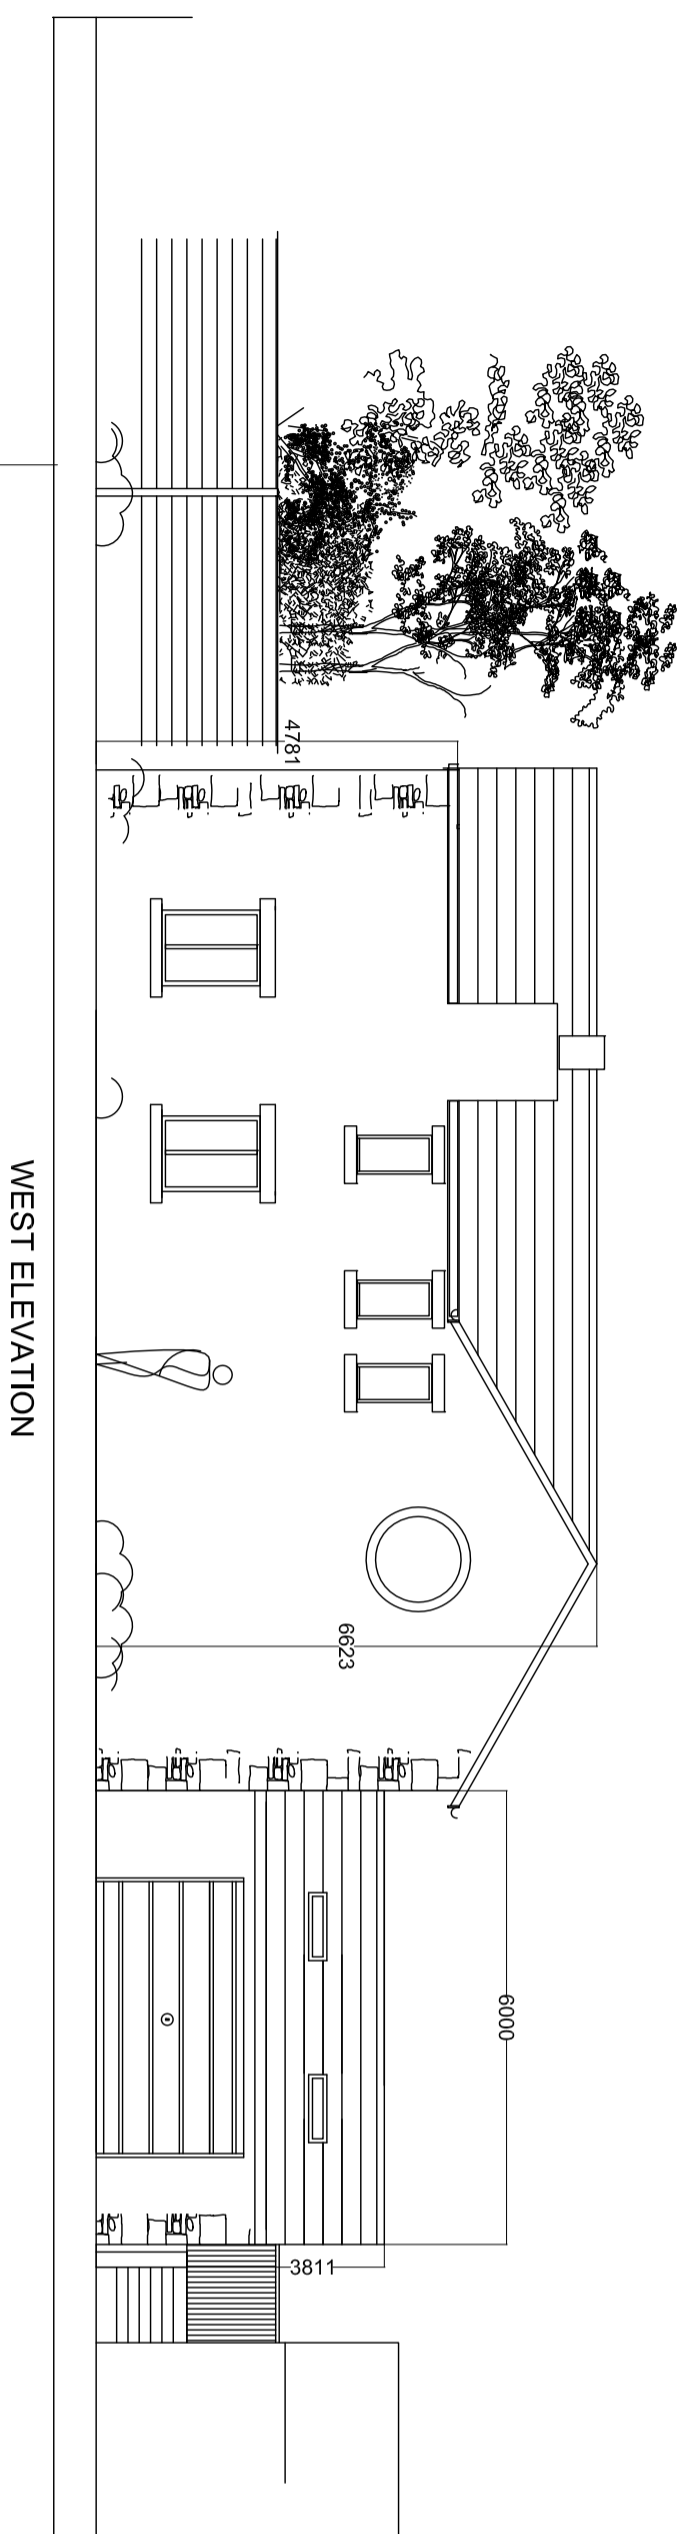

WEST ELEVATION

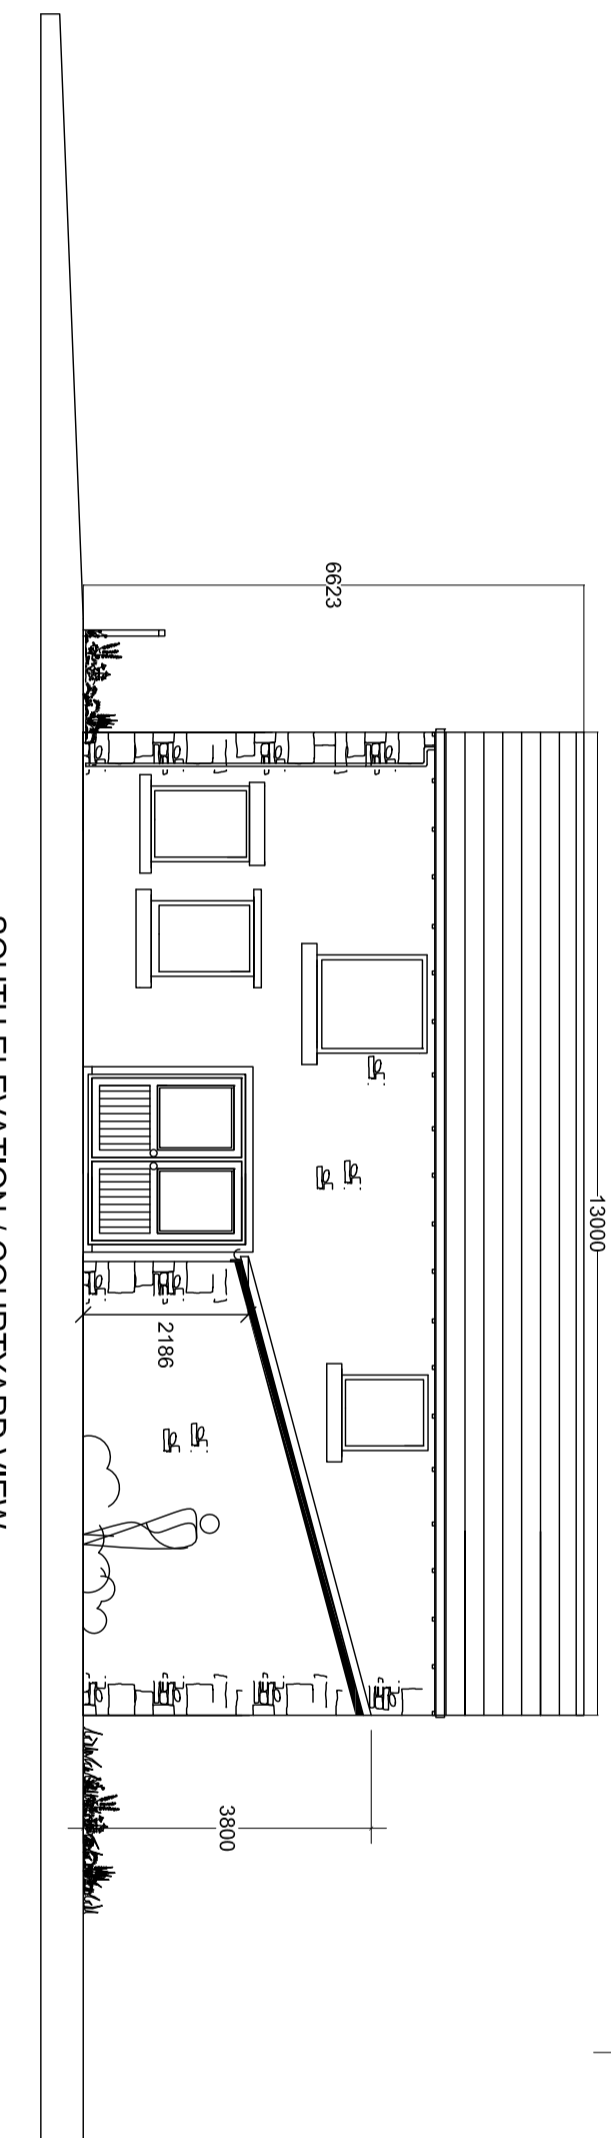

SOUTH ELEVATION / COURTYARD VIEW

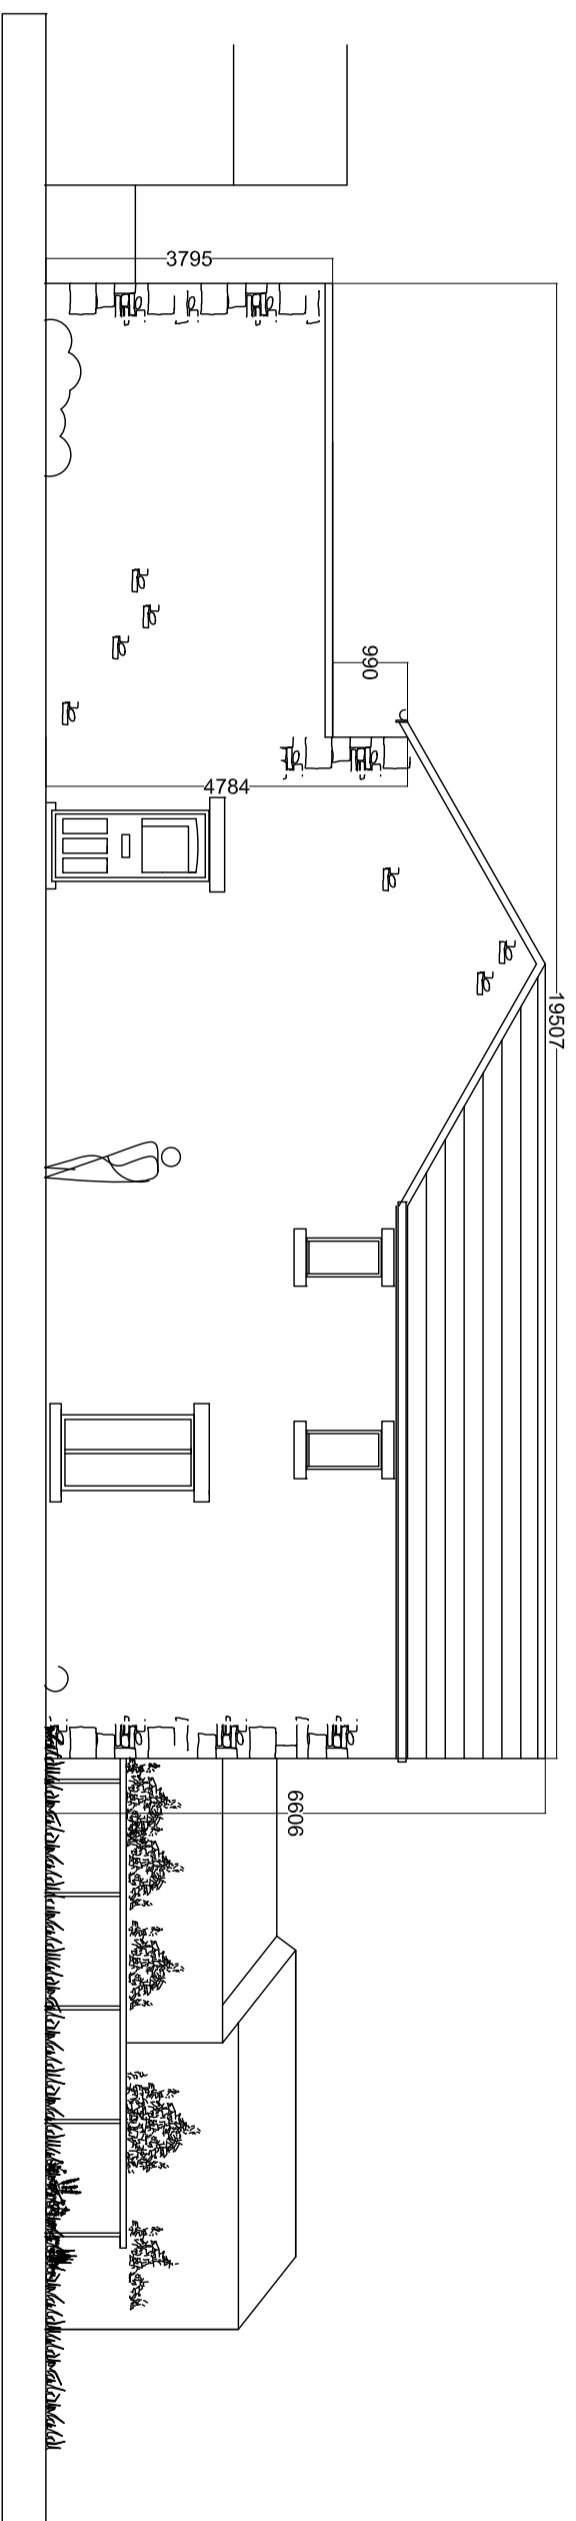

Notes:

- All work is to be carried out to the latest current British standards Codes of Practice and recognised working practices.
- All work and materials should comply with Health and Safety legislation and to be approved by the Local Authority Planning / Building Control Officer.
- All dimensions are in millimetres unless where explicitly shown otherwise.
- The contractor should check and clarify all dimensions as work proceeds and notify the design team of any discrepancies.
- Do not scale off the drawings, if in doubt ask.
- Avalon Chartered Town Planning are not liable for work undertaken prior to Full Planning Consent and/or Building Regulations Approval

Avalon RTPI
Chartered Town Planning

Town Planning - Architectural Design - Building Regulations - Surveying

Phone: 01282 834834 Fax: 01282 451666
Web: www.avalon.co.uk Email: planning@avalon.co.uk
2 Reedley Business Centre, Reedman Road, Burnley, Lancashire, BB10 2TV

PROPOSED ELEVATIONS	
Site: Hey Moo Eiswick Farm Mellor Lane Mellor	Client: Mrs Wilkinson
Date: 18.02.16	Scale: 1:100 @ A2
Project No.: W105b Dwg 02	Drawn: AK
Amendments:	