



# EXISTING SITE PLAN

DOG & PARTRIDGE, HESKETH LANE, CHIPPING, PR3 2TH

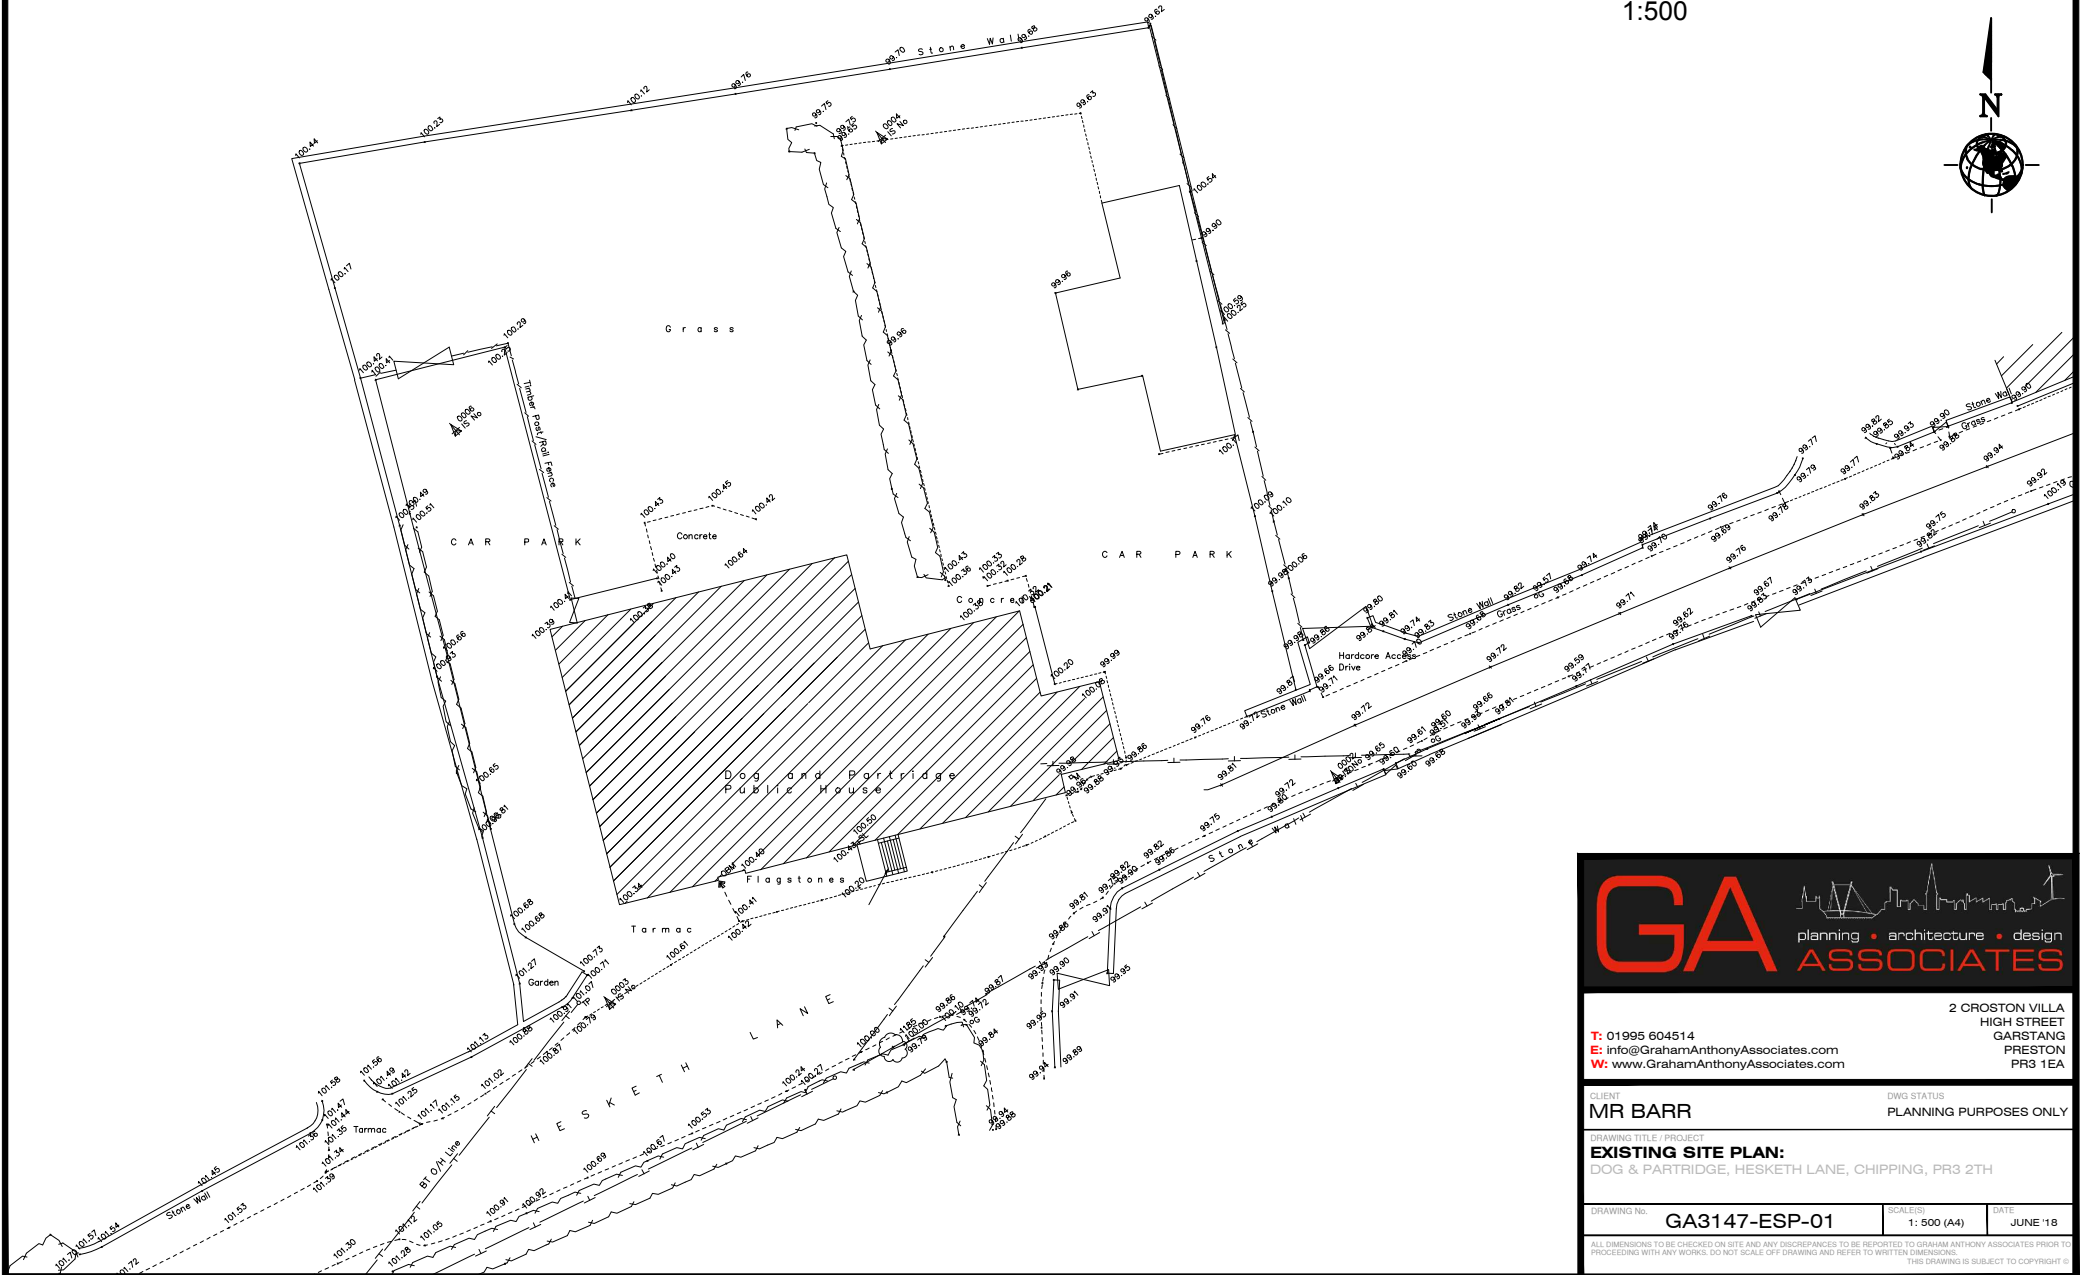

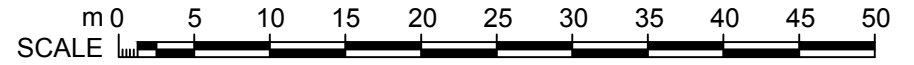

planning • architecture • design  
**ASSOCIATES**

2 CROSTON VILLA  
HIGH STREET  
GARSTANG  
PRESTON  
PR3 1EA

T: 01995 604514  
E: info@GrahamAnthonyAssociates.com  
W: www.GrahamAnthonyAssociates.com

---

CLIENT: **MR BARR**      DRG STATUS: **PLANNING PURPOSES ONLY**

DRAWING TITLE / PROJECT: **EXISTING SITE PLAN:**  
DOG & PARTRIDGE, HESKETH LANE, CHIPPING, PR3 2TH

---

DRAWING No. **GA3147-ESP-01**      SCALE(S) **1: 500 (A4)**      DATE **JUNE '18**

ALL DIMENSIONS TO BE CHECKED ON SITE AND ANY DISCREPANCIES TO BE REPORTED TO GRAHAM ANTHONY ASSOCIATES PRIOR TO PROCEEDING WITH ANY WORKS. DO NOT SCALE OFF DRAWING AND REFER TO WRITTEN DIMENSIONS. THIS DRAWING IS SUBJECT TO COPYRIGHT ©