



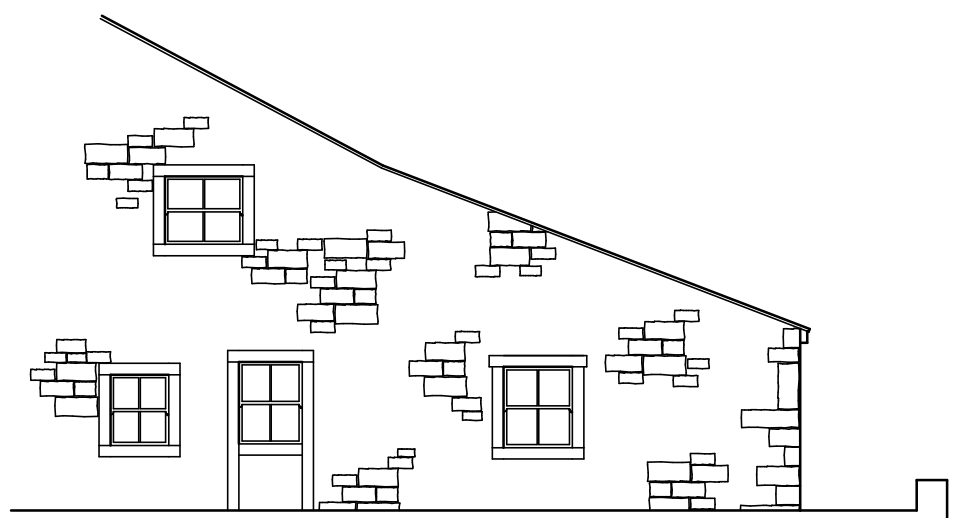


Existing Rear Elevation

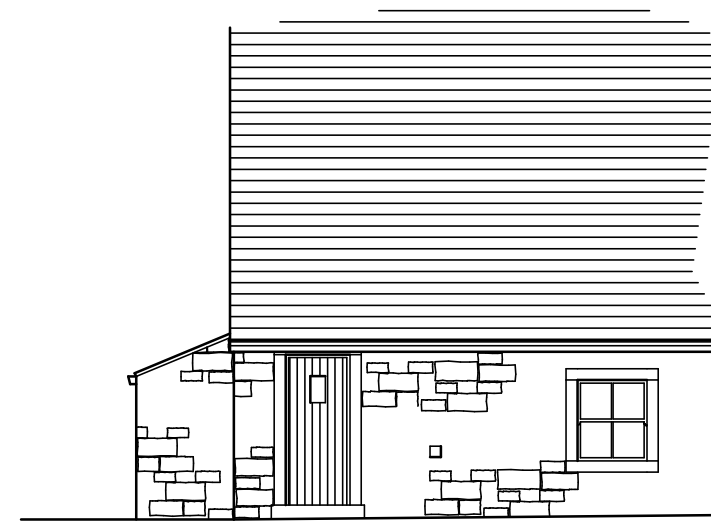


Existing Gable Elevation



Proposed Rear Elevation

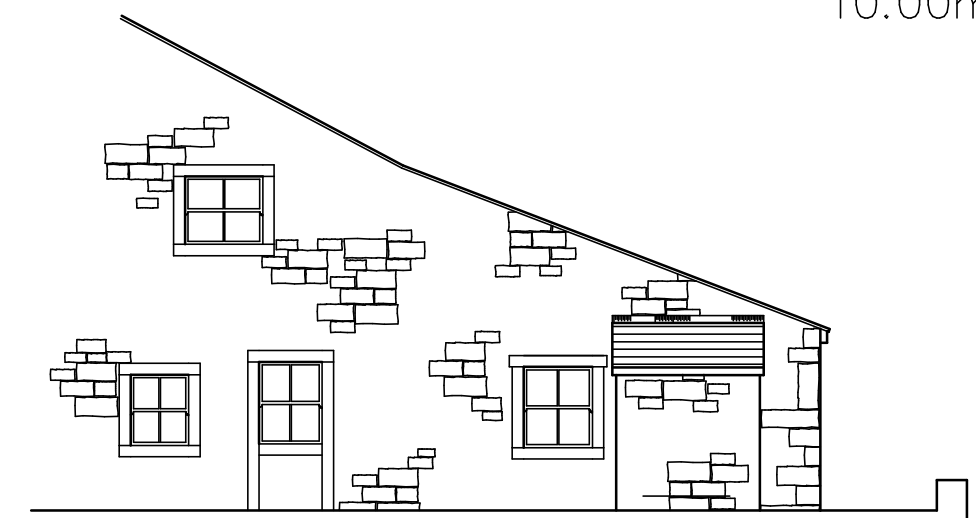


Proposed Gable Elevation

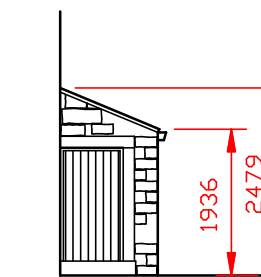


Proposed Elevation


5.00m @ 1:50
10.00m @ 1:100

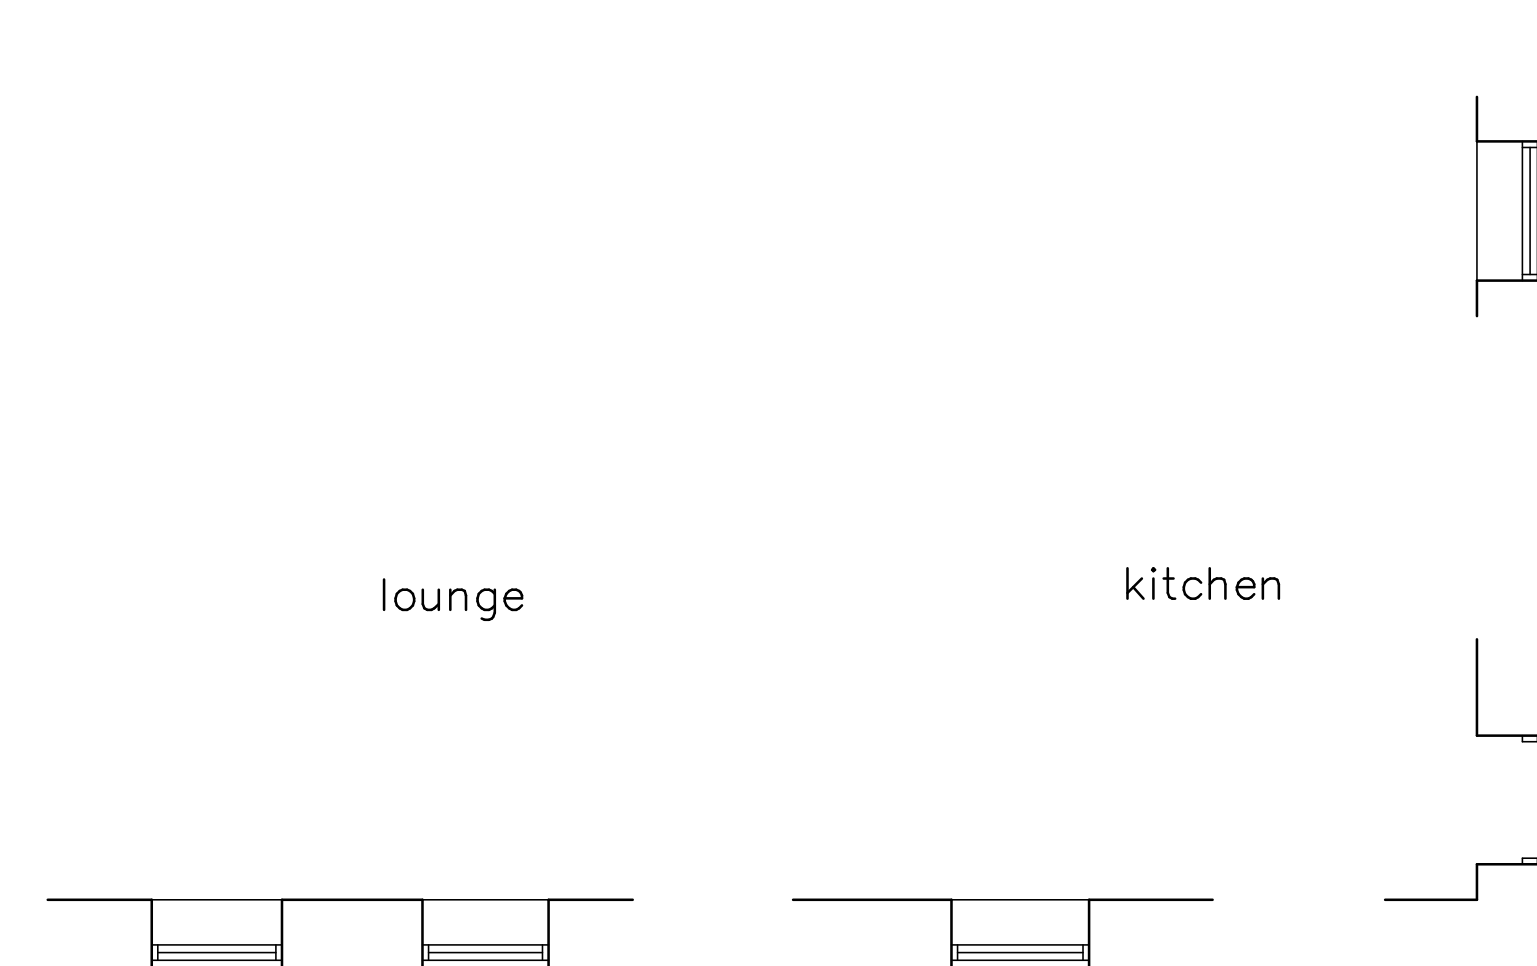

Existing Plan

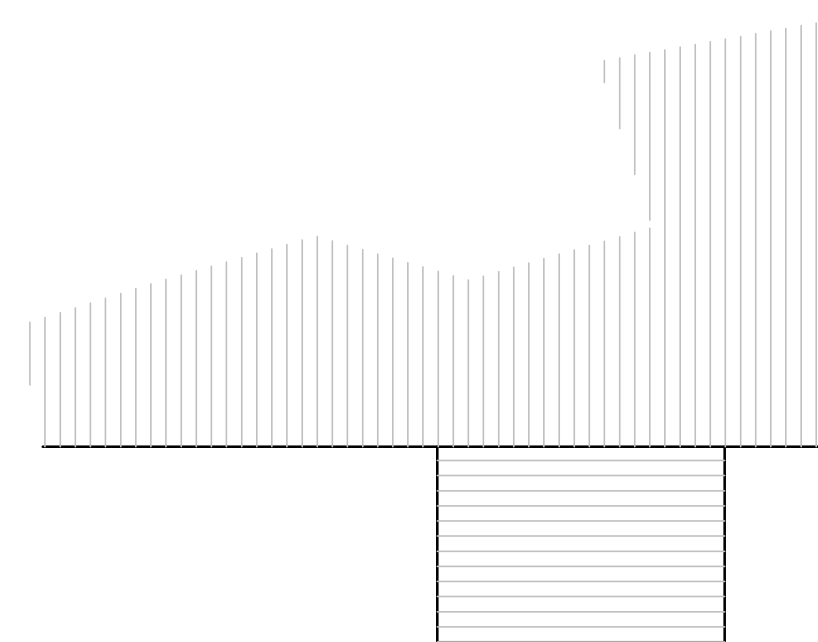

Proposed Roof Plan

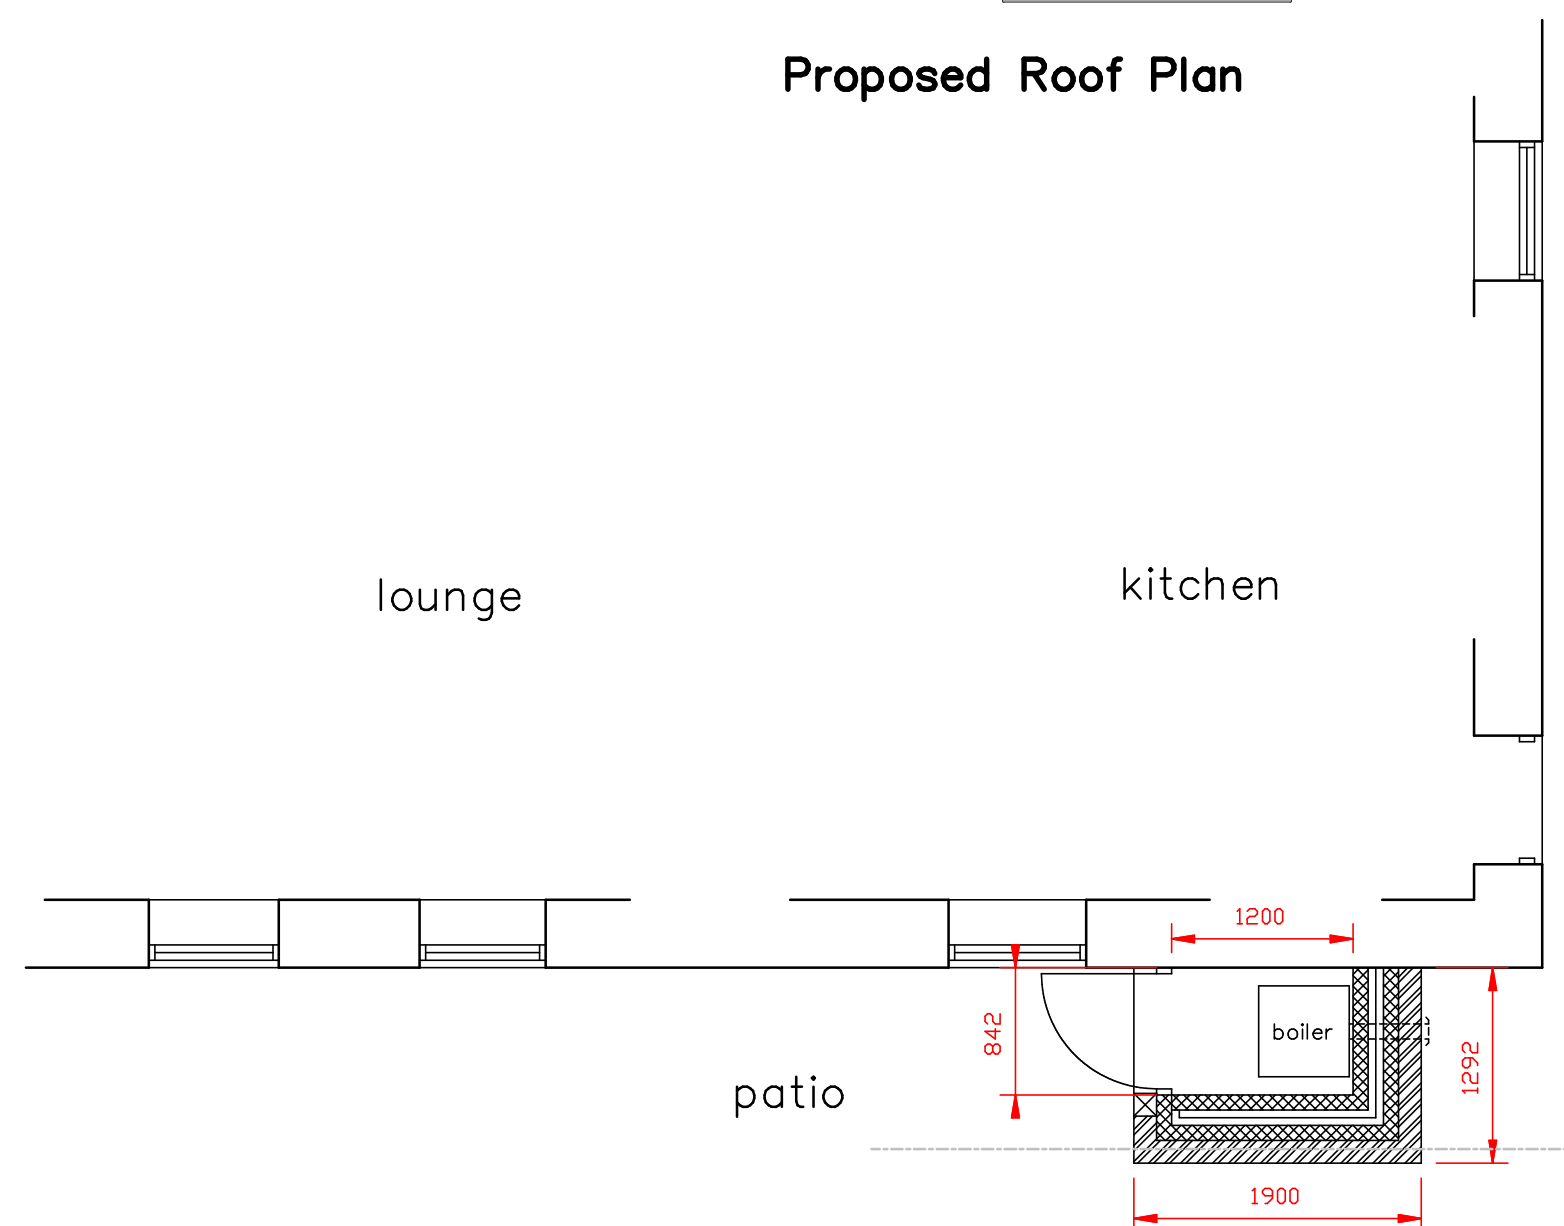

Proposed Plan

No.	AMENDMENT	DATE
-----	-----------	------

PROPOSED

NEW BOILER HOUSE

CLIENT

MR JAMES WILSON

ADDRESS

CHANCERY BARN
SLAIDBURN ROAD
WADDINGTON BB7 3JQ

13 PENDLE FIELDS
FENCE,
BURNLEY,
LANCASHIRE.
BB12 9HN

Telephone: (01282) 694444
Mobile: 07880 744465

Hook Developments
BUILDING AND PLANNING CONSULTANTS
LAND SURVEYORS.

E-mail: hookdevelopments@aol.com

DATE	16/1/14	SCALE	1:50 & 1:100 @A2
------	---------	-------	------------------

DRN	G.S	DRG No.	14/003/1
-----	-----	---------	----------

SVYD	
------	--