


Planning House Types



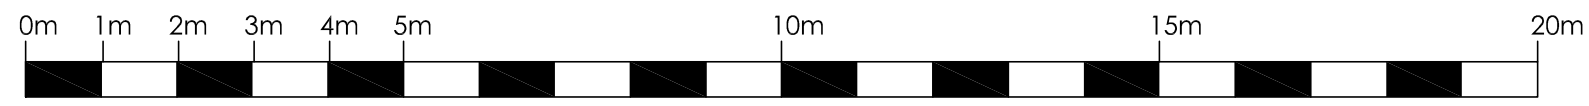

1 : 100

general notes:  
do not scale the drawing.  
all dimensions to be checked on site prior to commencement of work and any discrepancy shall be immediately reported and resolved prior to work commencing. this drawing is to be read in conjunction with all relevant drawings and specifications relating to the job whether or not indicated on the drawing. Copyright reserved to mck associates ltd. and this drawing may not be used or reproduced without prior written consent.




FRONT ELEVATION


SIDE ELEVATION

REAR ELEVATION

SIDE ELEVATION

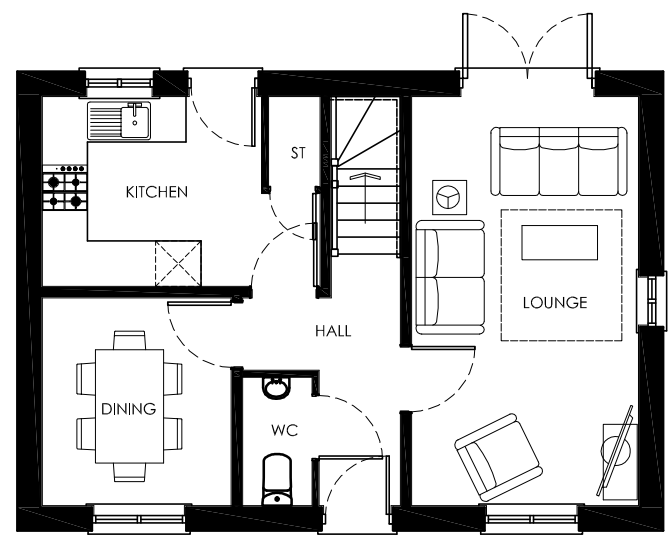

GROUND FLOOR PLAN

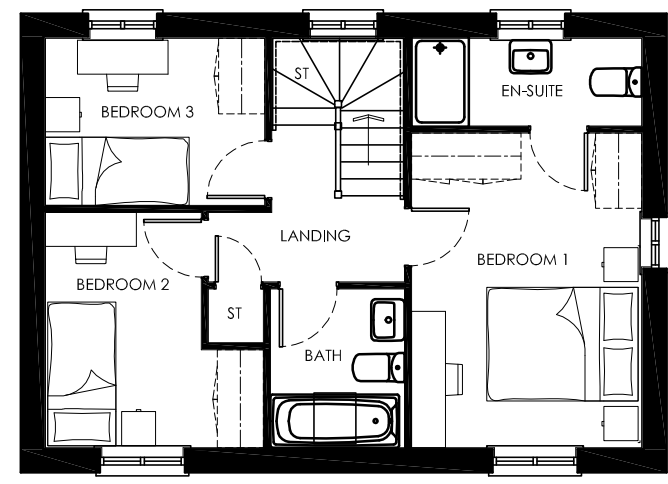

FIRST FLOOR PLAN

MATERIALS:

WALLS: NATURAL RANDOM STONE WITH LIME MORTAR WITH DRESSED STONE QUOINS & SURROUNDS

ROOF: NATURAL SLATE


WINDOWS: PAINTED TIMBER "SASH STYLE" WITH MINIMUM 100mm DEEP REVEAL

DOORS: PAINTED TIMBER

PLANNING

Dwg. Name & Location: Z:\Jobs\2008 Jobs\08-107 United Utilities - Chapel Hill, Longridge\Drawings\Planning\Drawings\House types\08-107-PLOTS 1-2.dwg.

Client: 		Project: CHAPEL HILL LONGRIDGE		Drawing Title: PROPOSED PLANS & ELEVATIONS PLOT 1 933 SQ.FT.		Job No: 08-107	Drawing No: HT-P-01	Rev: .
				Drawn: MCK	Checked: .	Scale: 1:100	Date: NOV 11	 architecture ■ building ■ surveying ■ project management burnaby villa ■ 48 wetling street road ■ fulwood ■ preston ■ pr2 9bp tel: 01772 774510 fax: 01772 774511 mck@mckassociates.co.uk

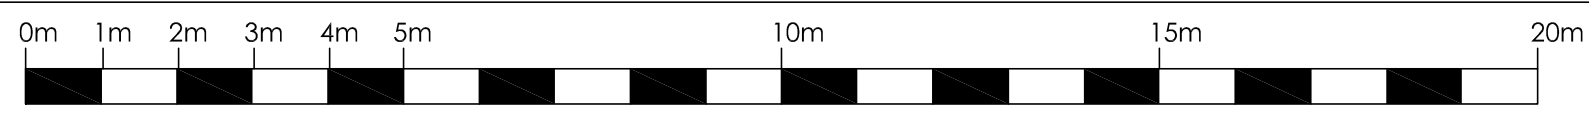

1 : 100

general notes:  
do not scale the drawing.  
all dimensions to be checked on site prior to commencement of work and any discrepancy shall be immediately reported and resolved prior to work commencing. this drawing is to be read in conjunction with all relevant drawings and specifications relating to the job whether or not indicated on the drawing. Copyright reserved to mck associates ltd. and this drawing may not be used or reproduced without prior written consent.




FRONT ELEVATION


SIDE ELEVATION

REAR ELEVATION

SIDE ELEVATION

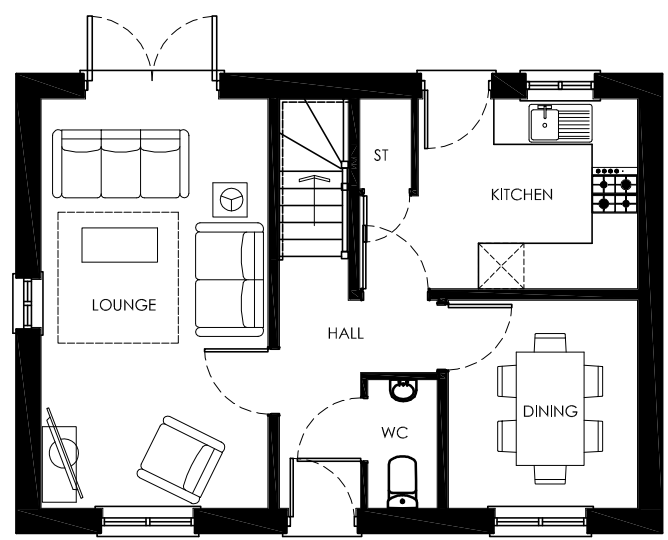

GROUND FLOOR PLAN

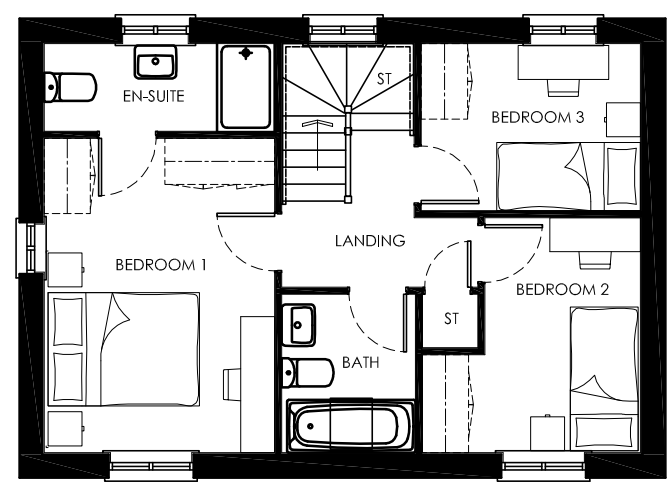

FIRST FLOOR PLAN

MATERIALS:

WALLS: NATURAL RANDOM STONE WITH LIME MORTAR WITH DRESSED STONE QUOINS & SURROUNDS

ROOF: NATURAL SLATE

WINDOWS: PAINTED TIMBER "SASH STYLE" WITH MINIMUM 100mm DEEP REVEAL


DOORS: PAINTED TIMBER

PLANNING

Dwg. Name & Location: Z:\Jobs\2008 Jobs\08-107 United Utilities - Chapel Hill, Longridge\Drawings\Planning Drawings\House types\08-107-PLOTS 1-2.dwg.

Client: 		Project: CHAPEL HILL LONGRIDGE	Drawing Title: PROPOSED PLANS & ELEVATIONS PLOT 2 933 SQ.FT.	Job No: 08-107	Drawing No: HT-P-02	Rev: .	 architecture ■ building ■ surveying ■ project management
				Drawn: MCK	Checked: .	Scale: 1:100	Date: NOV 11

burnaby villa ■ 48 wetling street road ■ fulwood ■ preston ■ pr2 9bp  
tel: 01772 774510 fax: 01772 774511 mck@mckassociates.co.uk

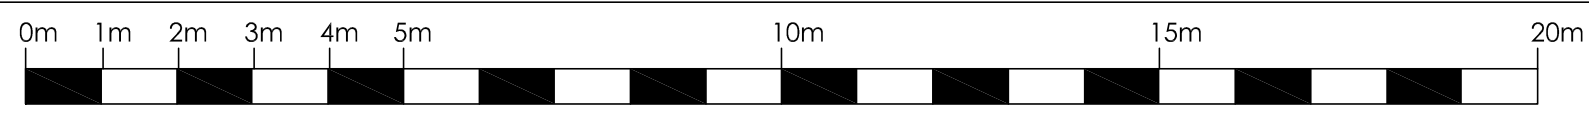

1 : 100

general notes:  
do not scale the drawing.  
all dimensions to be checked on site prior to commencement of work and any discrepancy shall be immediately reported and resolved prior to work commencing. this drawing is to be read in conjunction with all relevant drawings and specifications relating to the job whether or not indicated on the drawing. Copyright reserved to mck associates ltd. and this drawing may not be used or reproduced without prior written consent.




FRONT ELEVATION


SIDE ELEVATION

REAR ELEVATION

SIDE ELEVATION

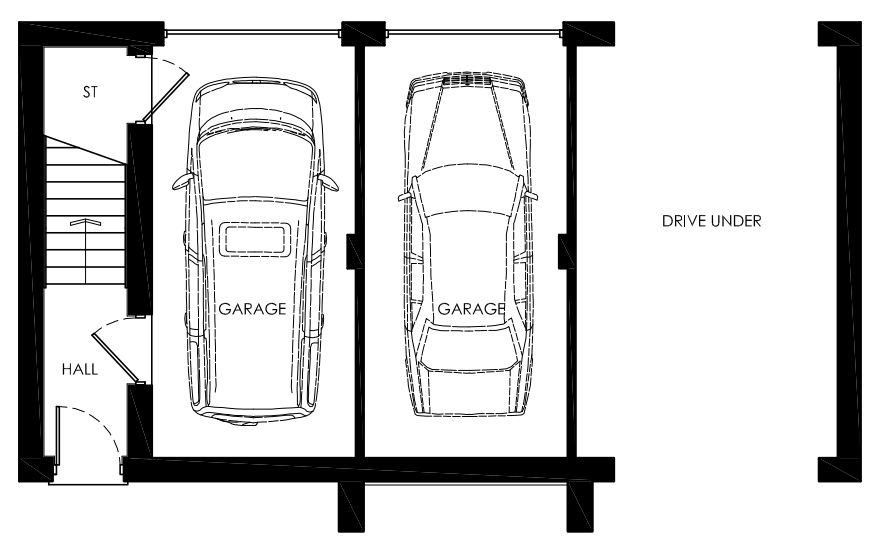

GROUND FLOOR PLAN

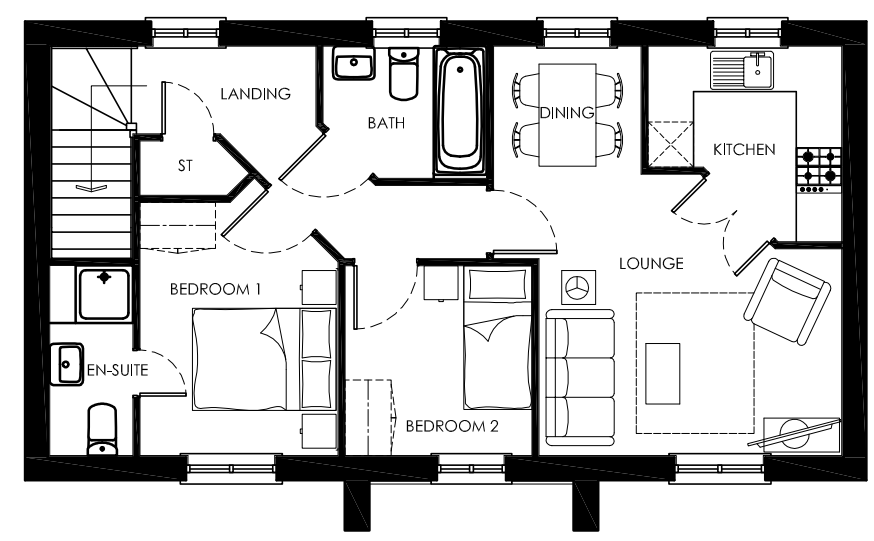

FIRST FLOOR PLAN


- MATERIALS:
- WALLS: NATURAL RANDOM STONE WITH LIME MORTAR WITH DRESSED STONE QUOINS & SURROUNDS
- ROOF: NATURAL SLATE
- WINDOWS: PAINTED TIMBER "SASH STYLE" WITH MINIMUM 100mm DEEP REVEAL
- DOORS: PAINTED TIMBER

## PLANNING

Dwg. Name & Location: Z:\Jobs\2008 Jobs\08-107 United Utilities - Chapel Hill, Longridge\Drawings\Planning\House types\08-107-PLOT 3.dwg.

Client: 		Project: CHAPEL HILL LONGRIDGE	Drawing Title: PROPOSED PLANS & ELEVATIONS PLOT 3 686 SQ.FT	Job No: 08-107	Drawing No: HT-P-03	Rev: .	 architecture ■ building surveying ■ project management burnaby villa ■ 48 wetling street road ■ fulwood ■ preston ■ pr2 9bp tel: 01772 774510 fax: 01772 774511 mck@mckassociates.co.uk
				Drawn: MCK	Checked: .	Scale: 1:100	Date: NOV 11



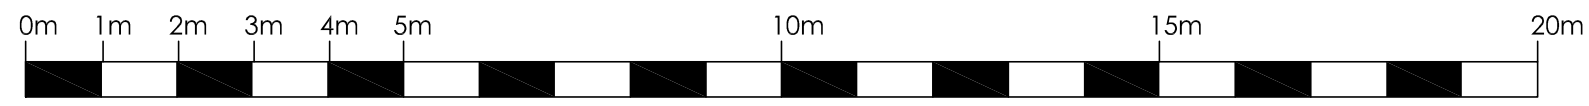

1 : 100

general notes:  
do not scale the drawing.  
all dimensions to be checked on site prior to commencement of work and any discrepancy shall be immediately reported and resolved prior to work commencing. this drawing is to be read in conjunction with all relevant drawings and specifications relating to the job whether or not indicated on the drawing. Copyright reserved to mck associates ltd. and this drawing may not be used or reproduced without prior written consent.



FRONT ELEVATION

SIDE ELEVATION

SIDE ELEVATION



REAR ELEVATION

MATERIALS:

WALLS: NATURAL RANDOM STONE WITH LIME MORTAR WITH DRESSED STONE QUOINS & SURROUNDS

ROOF: NATURAL SLATE


WINDOWS: PAINTED TIMBER "SASH STYLE" WITH MINIMUM 100mm DEEP REVEAL

DOORS: PAINTED TIMBER

PLANNING


Dwg. Name & Location: Z:\bbs\2008 jobs\08-107 United Utilities - Chapel Hill, Longridge\Drawings\Planning\Drawings\House types\08-107 PLOTS 4 & 5.dwg.

Client: 		Project: CHAPEL HILL LONGRIDGE		Drawing Title: PROPOSED ELEVATIONS PLOTS 4 & 5		Job No: 08-107	Drawing No: HT-P-04	Rev: .
						Drawn: MCK	Checked: .	Date: NOV 11
						Scale: 1:100		
						burnaby villa ■ 48 wetling street road ■ fulwood ■ preston ■ pr2 9bp tel: 01772 774510 fax: 01772 774511 mck@mckassociates.co.uk		

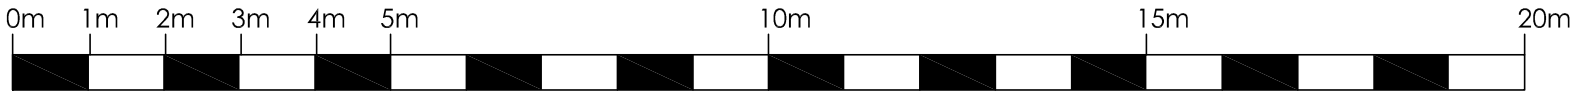


1 : 100

general notes:  
do not scale the drawing.  
all dimensions to be checked on site prior to commencement of work and any discrepancy shall be immediately reported and resolved prior to work commencing. this drawing is to be read in conjunction with all relevant drawings and specifications relating to the job whether or not indicated on the drawing. Copyright reserved to mck associates ltd. and this drawing may not be used or reproduced without prior written consent.

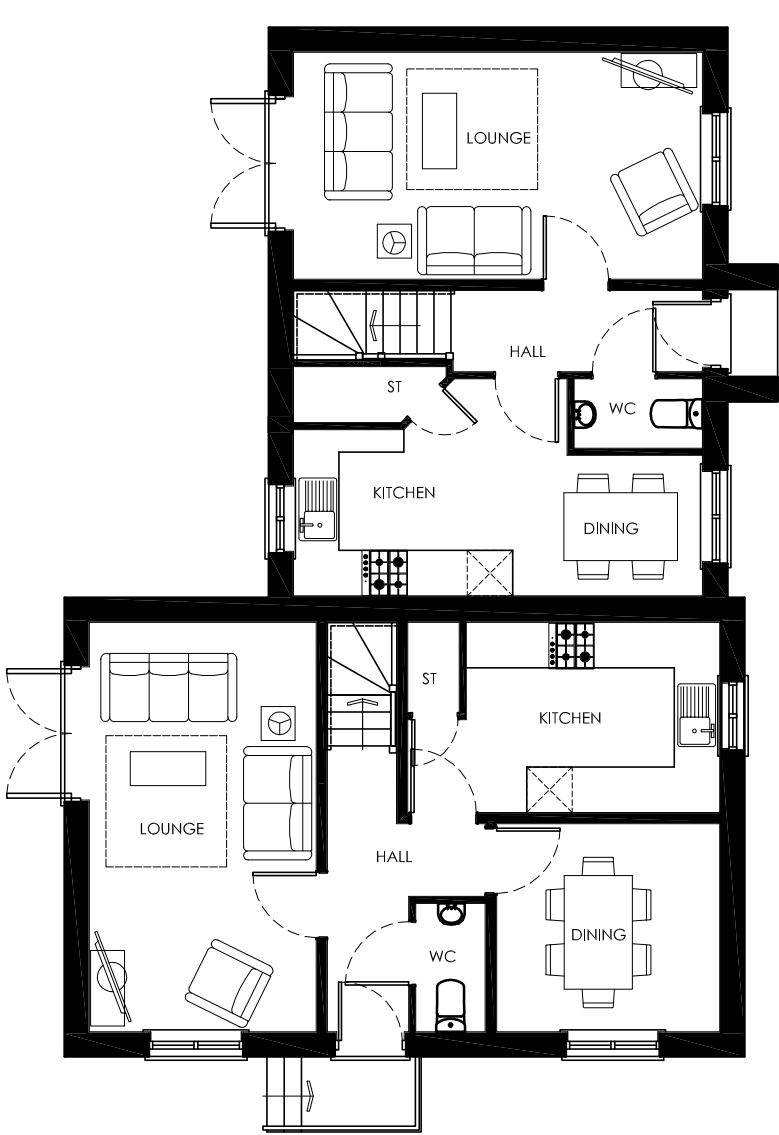

GROUND FLOOR PLAN

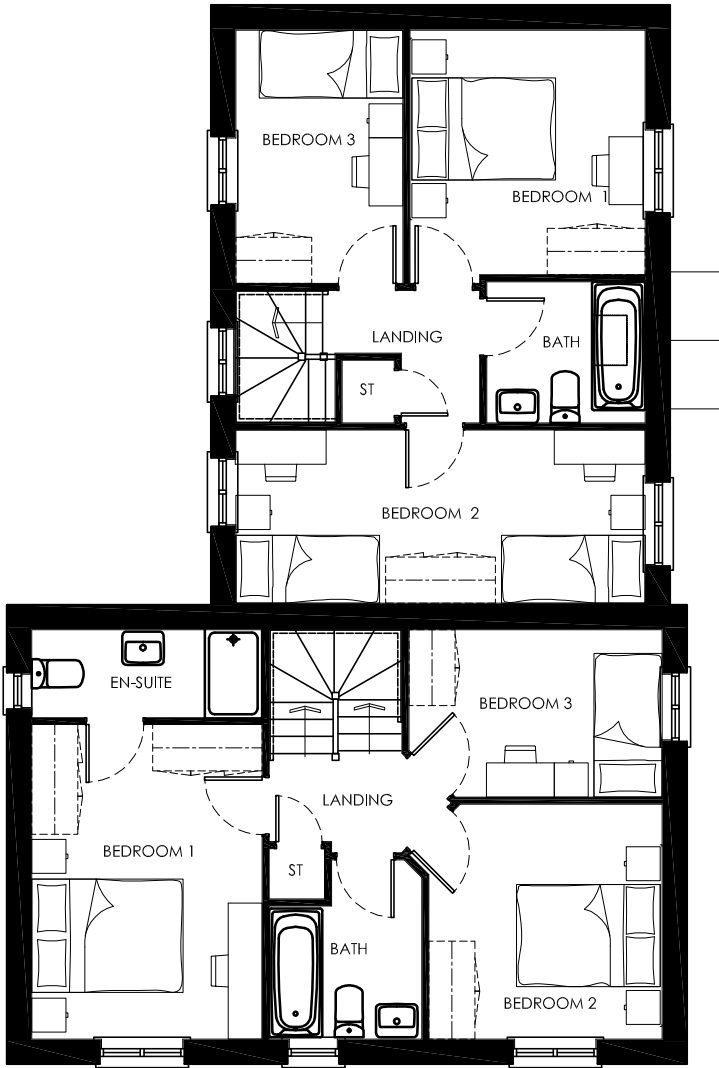



FIRST FLOOR PLAN




SECOND FLOOR PLAN

PLANNING

Client: 	Project: CHAPEL HILL LONGRIDGE	Drawing Title: PROPOSED PLANS PLOTS 4 & 5 PLOT 4-850 SQ.FT / PLOT 5 1290 SQ.FT	Job No: 08-107		Drawing No: HT-P-05	Rev: .	 architecture ■ building ■ surveying ■ project management
			Drawn: MCK	Checked: .	Scale: 1:100	Date: NOV 11	

Dwg. Name & Location: Z:\ba\1\2008 jobs\08-107 United Utilities - Chapel Hill, Longridge\Drawings\Planning Drawings\House types\08-107 PLOTS 4-5.dwg.

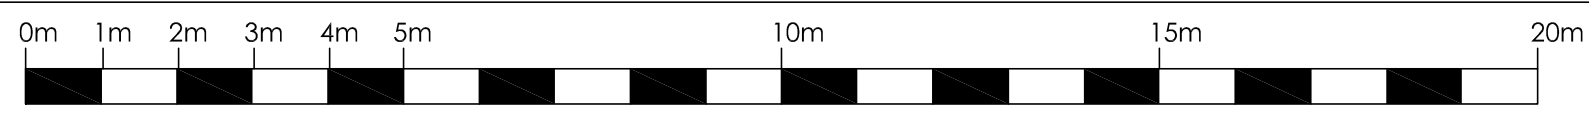

1 : 100

general notes:  
do not scale the drawing.  
all dimensions to be checked on site prior to commencement of work and any discrepancy shall be immediately reported and resolved prior to work commencing. this drawing is to be read in conjunction with all relevant drawings and specifications relating to the job whether or not indicated on the drawing. Copyright reserved to mck associates ltd. and this drawing may not be used or reproduced without prior written consent.




FRONT ELEVATION


SIDE ELEVATION

REAR ELEVATION

SIDE ELEVATION

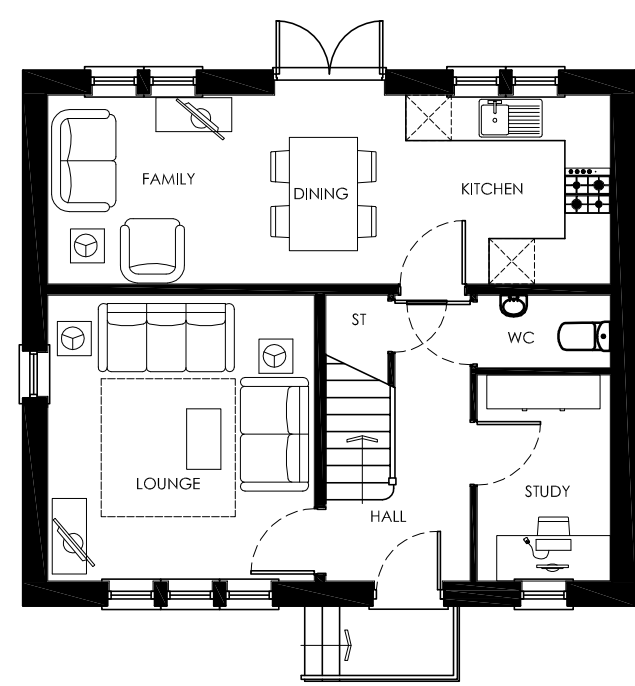

GROUND FLOOR PLAN

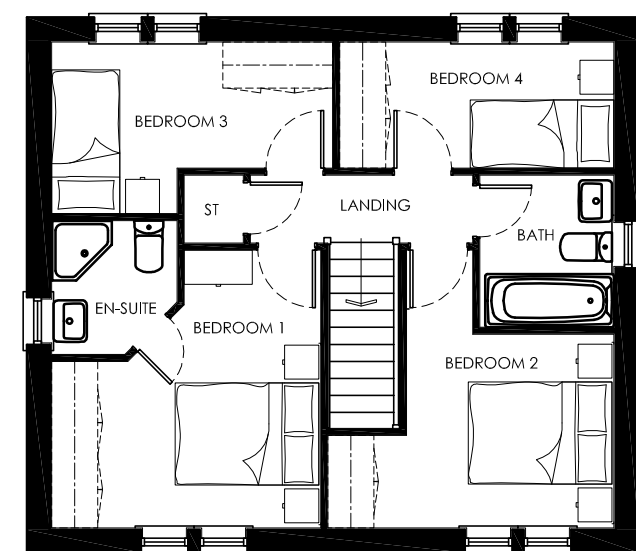

FIRST FLOOR PLAN

- MATERIALS:
- WALLS: NATURAL RANDOM STONE  
WITH LIME MORTAR WITH DRESSED  
STONE QUOINS & SURROUNDS
- ROOF: NATURAL SLATE
- WINDOWS: PAINTED TIMBER  
CASEMENT WITH STONE MULLIONS  
WITH MINIMUM 100mm DEEP REVEAL
- DOORS: PAINTED TIMBER


PLANNING

Dwg. Name & Location: Z:\Jobs\2008 Jobs\08-107 United Utilities - Chapel Hill, Longridge\Drawings\Planning Drawings\House types\08-107-PLOT 6.dwg.

Client: 		Project: CHAPEL HILL LONGRIDGE .		Drawing Title: PROPOSED PLANS & ELEVATIONS PLOT 6 1043 SQ.FT.		Job No: 08-107		Drawing No: HT-P-06		Rev: .		 architecture ■ building ■ surveying ■ project management burnaby villa ■ 48 wetling street road ■ fulwood ■ preston ■ pr2 8bp tel: 01772 774510 fax: 01772 774511 mck@mckassociates.co.uk	
						Drawn: MCK		Checked: .		Scale: 1:100			Date: NOV 11

burnaby villa ■ 48 wetling street road ■ fulwood ■ preston ■ pr2 9bp  
tel: 01772 774510 fax: 01772 774511 mck@mckassociates.co.uk



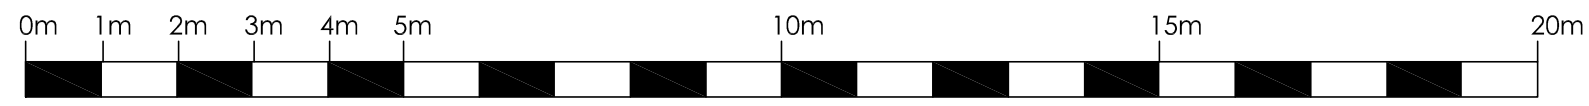


1 : 100

general notes:  
do not scale the drawing.  
all dimensions to be checked on site prior to commencement of work and any discrepancy shall be immediately reported and resolved prior to work commencing. this drawing is to be read in conjunction with all relevant drawings and specifications relating to the job whether or not indicated on the drawing. Copyright reserved to mck associates ltd. and this drawing may not be used or reproduced without prior written consent.



FRONT ELEVATION

SIDE ELEVATION

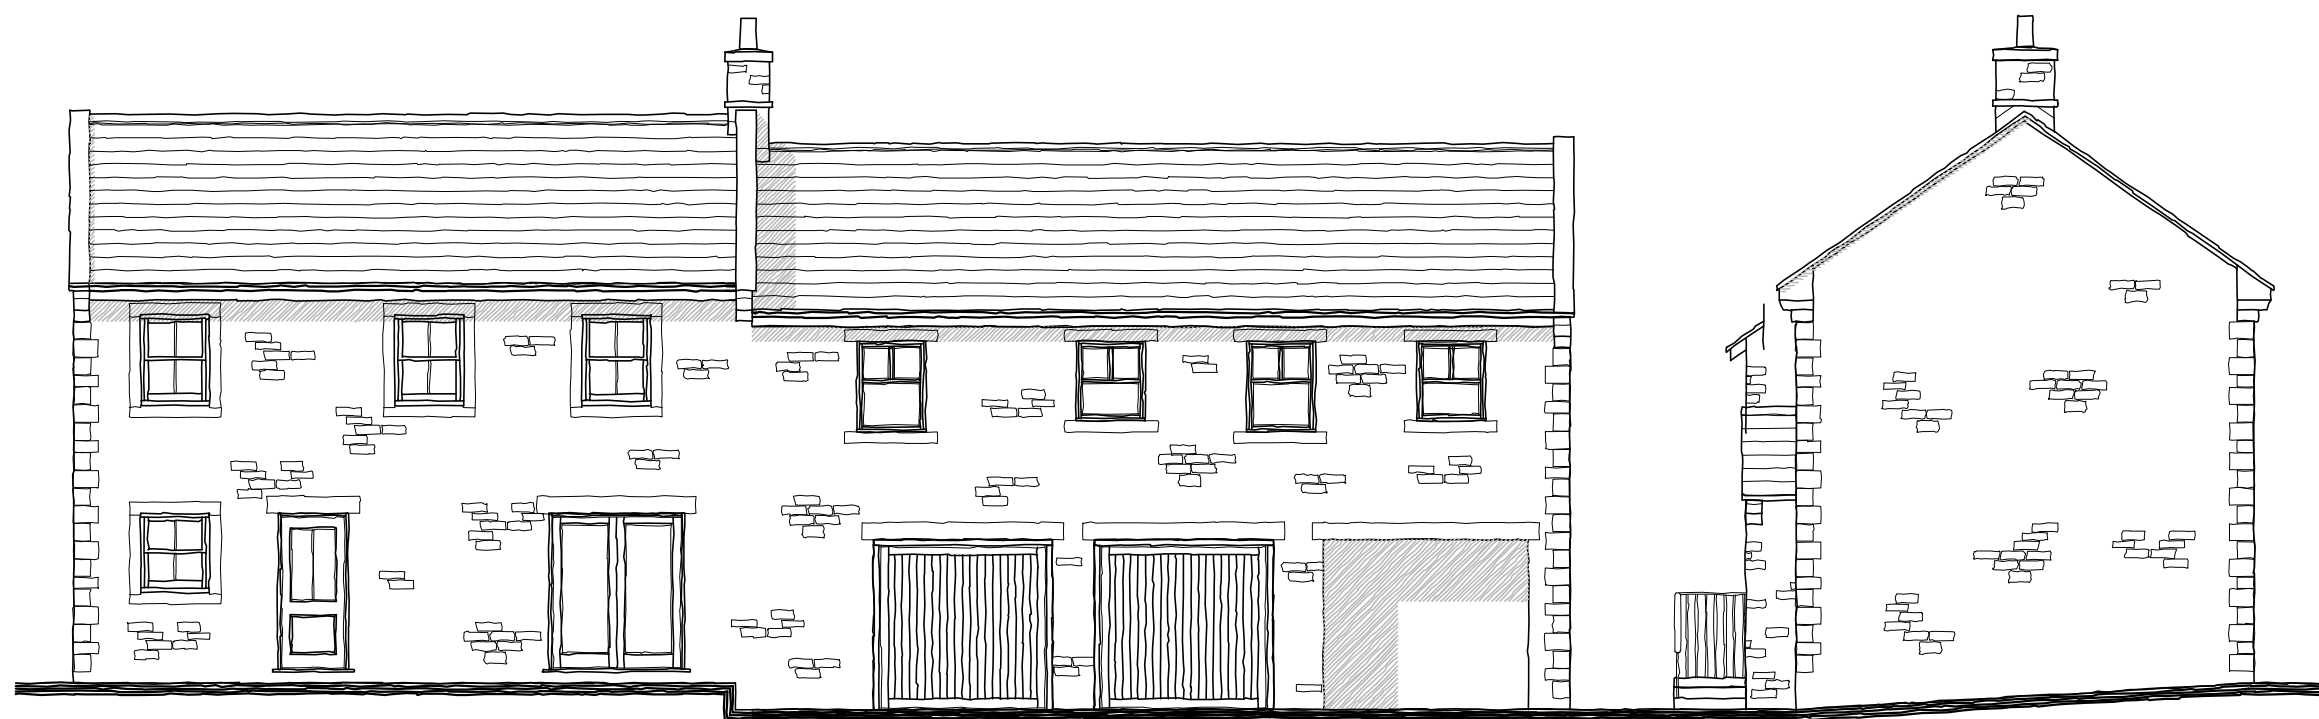

REAR ELEVATION

SIDE ELEVATION


- MATERIALS:
- WALLS: NATURAL RANDOM STONE WITH LIME MORTAR WITH DRESSED STONE QUOINS & SURROUNDS
- ROOF: NATURAL SLATE
- WINDOWS: PAINTED TIMBER "SASH STYLE" WITH MINIMUM 100mm DEEP REVEAL
- DOORS: PAINTED TIMBER

PLANNING

Dwg. Name & Location: Z:\Jobs\2008 Jobs\08-107 United Utilities - Chapel Hill, Longridge\Drawings\Planning\House types\08-107-PLOTS 7 & 8.dwg.


Client: 		Project: CHAPEL HILL LONGRIDGE .		Drawing Title: PROPOSED ELEVATIONS PLOTS 7 & 8 .		Job No: 08-107  Drawn: MCK		Drawing No: HT-P-07  Checked: .		Rev: .  Scale: 1:100		Date: NOV 11		 architecture ■ building ■ surveying ■ project management  burnaby villa ■ 48 wetling street road ■ fulwood ■ preston ■ pr2 9bp tel: 01772 774510 fax: 01772 774511 mck@mckassociates.co.uk	
--	--	---	--	---	--	-------------------------------------	--	--	--	-------------------------------	--	-----------------	--	--	--



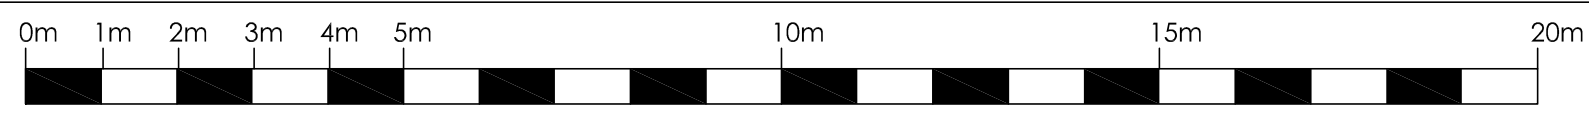


1 : 100

general notes:  
do not scale the drawing.  
all dimensions to be checked on site prior to commencement of work and any discrepancy shall be immediately reported and resolved prior to work commencing. this drawing is to be read in conjunction with all relevant drawings and specifications relating to the job whether or not indicated on the drawing. Copyright reserved to mck associates ltd. and this drawing may not be used or reproduced without prior written consent.

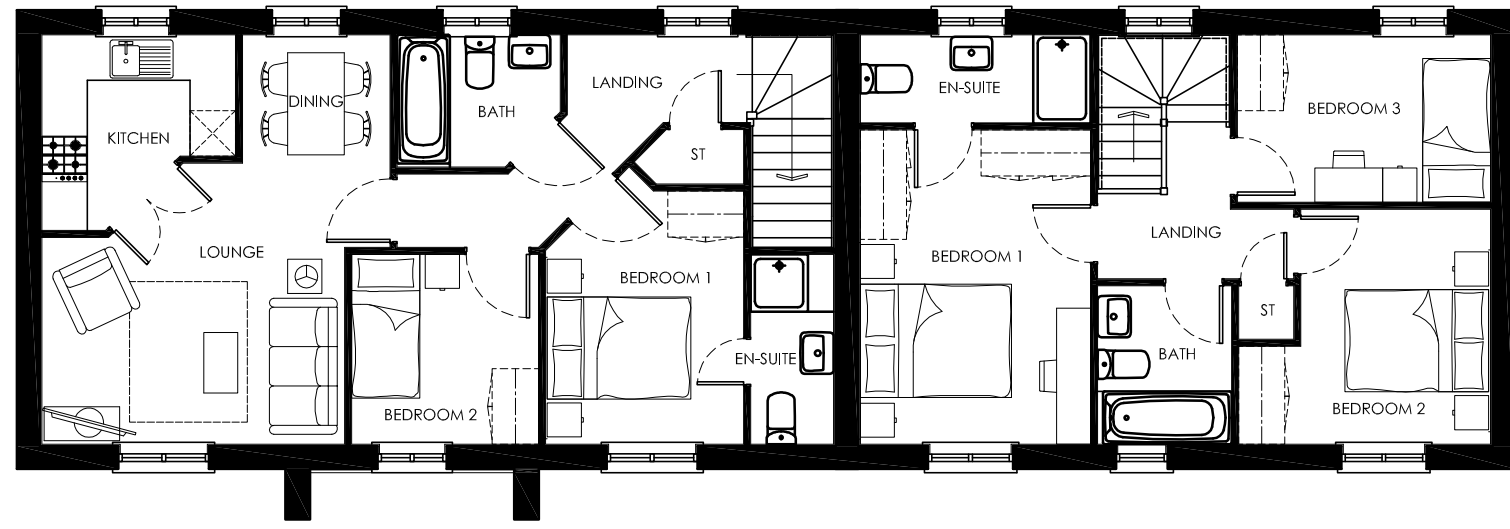

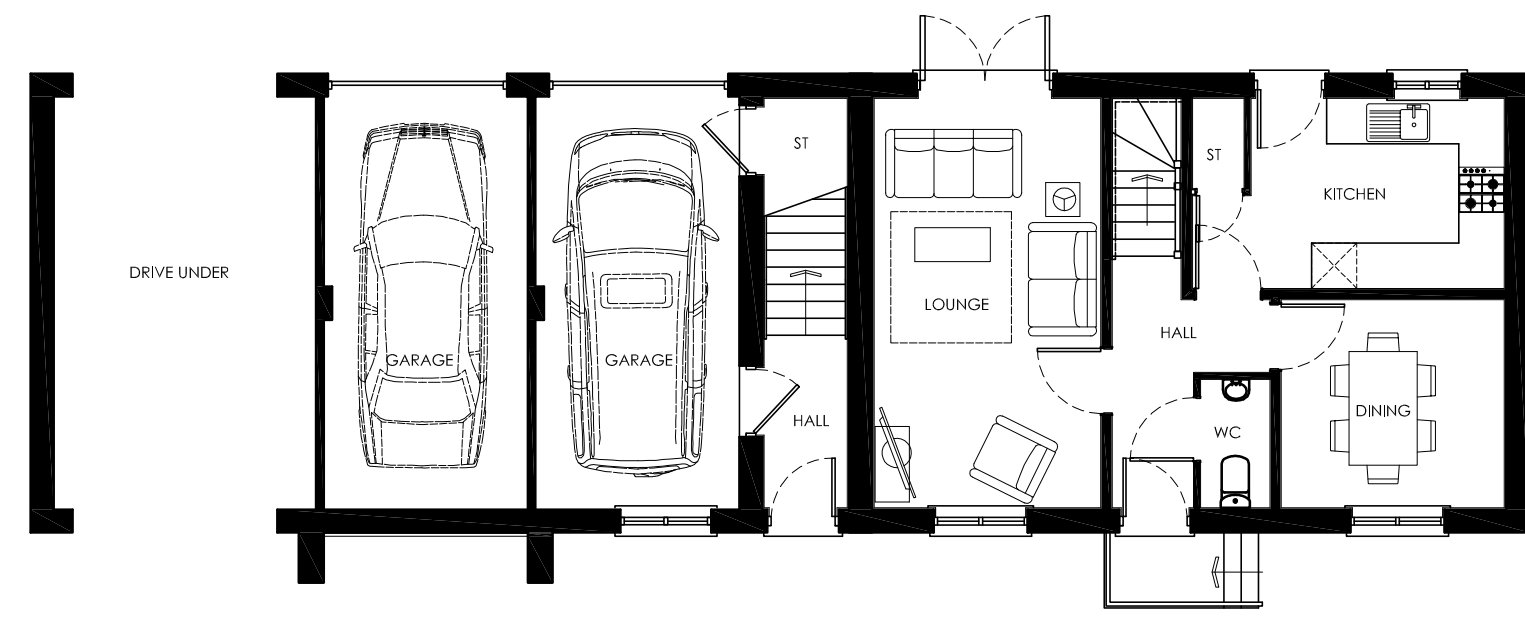

FIRST FLOOR PLAN




GROUND FLOOR PLAN

PLANNING

Dwg. Name & Location: Z:\bols\2008 jobs\08-107 United Utilities - Chapel Hill, Longridge\Drawings\Planning Drawings\House types\08-107-PLOTS 7 & 8.dwg.

Client: 	Project: CHAPEL HILL LONGRIDGE .	Drawing Title: PROPOSED PLANS PLOTS 7 & 8 PLOT 7-986 SQ.FT. / PLOT 8-686 SQ.FT.	Job No: 08-107		Drawing No: HT-P-08	Rev: .	 architecture ■ building ■ surveying ■ project management burnaby villa ■ 48 wetling street road ■ fulwood ■ preston ■ pr2 9bp tel: 01772 774510 fax: 01772 774511 mck@mckassociates.co.uk
			Drawn: MCK	Checked: .	Scale: 1:100	Date: NOV 11	

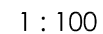

general notes:  
do not scale the drawing.  
all dimensions to be checked on site prior to commencement of work and any discrepancy shall be immediately reported and resolved prior to work commencing, this drawing is to be read in conjunction with all relevant drawings and specifications relating to the job whether or not indicated on the drawing. Copyright reserved to mck associates ltd, and this drawing may not be used or reproduced without prior written consent.



### SIDE ELEVATION

**MATERIALS:**

WALLS: NATURAL RANDOM STONE WITH  
LIME MORTAR WITH DRESSED STONE QUOINS  
& SURROUNDS

WINDOWS: PAINTED TIMBER CASEMENT WITH  
STONE MULLIONS WITH MINIMUM 100mm  
DEEP REVEAL

DOORS: PAINTED TIMBER

ROOF: NATURAL SLATE



### SIDE ELEVATION

## PLANNING

Client:



Project:  
CHAPEL HILL  
LONGRIDGE

Drawing Title:

PROPOSED ELEVATIONS  
PLOTS 9 & 10

Job No:  
08-107

Drawn:  
MCK

Checked:
----------

Drawing No:	HT-P-09
-------------	---------


Scale:  
1:100

Rev:	
------	--

Date:  
NOV 11


**mck** associates limited  
architecture ■ building ■ surveying ■ project management

bunnaby villa ■ 48 watling street road ■ fulwood ■ preston ■ pr2 8bp  
tel: 01772 774510 fax: 01772 774511 mck@mckassociates.co.uk

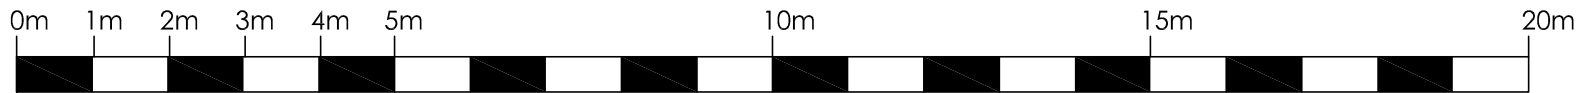


1 : 100

general notes:  
do not scale the drawing.  
all dimensions to be checked on site prior to commencement of work and any discrepancy shall be immediately reported and resolved prior to work commencing. this drawing is to be read in conjunction with all relevant drawings and specifications relating to the job whether or not indicated on the drawing. Copyright reserved to mck associates ltd. and this drawing may not be used or reproduced without prior written consent.

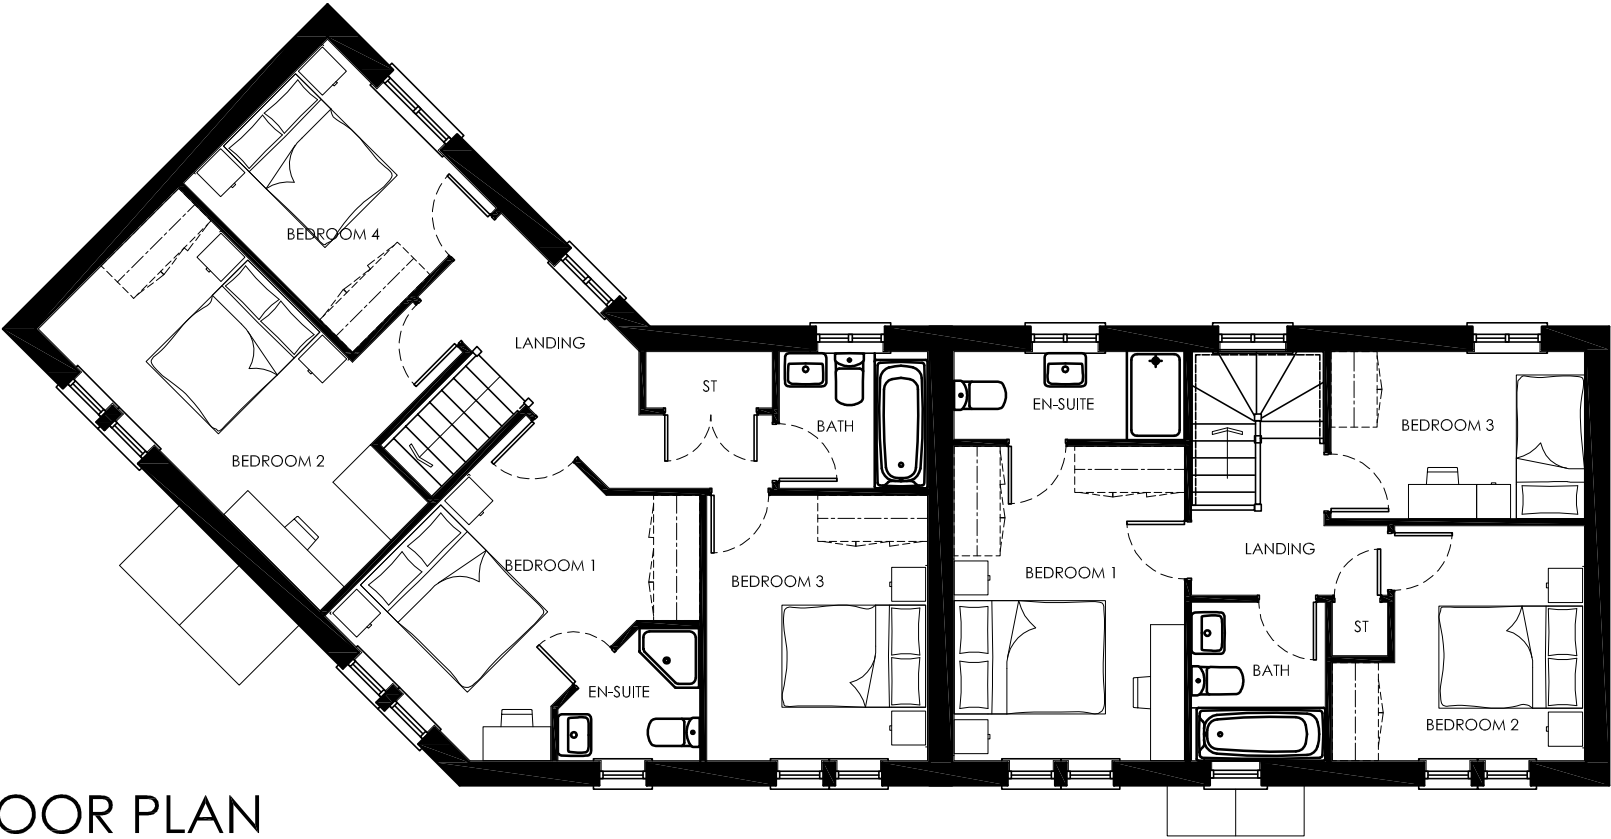

FIRST FLOOR PLAN

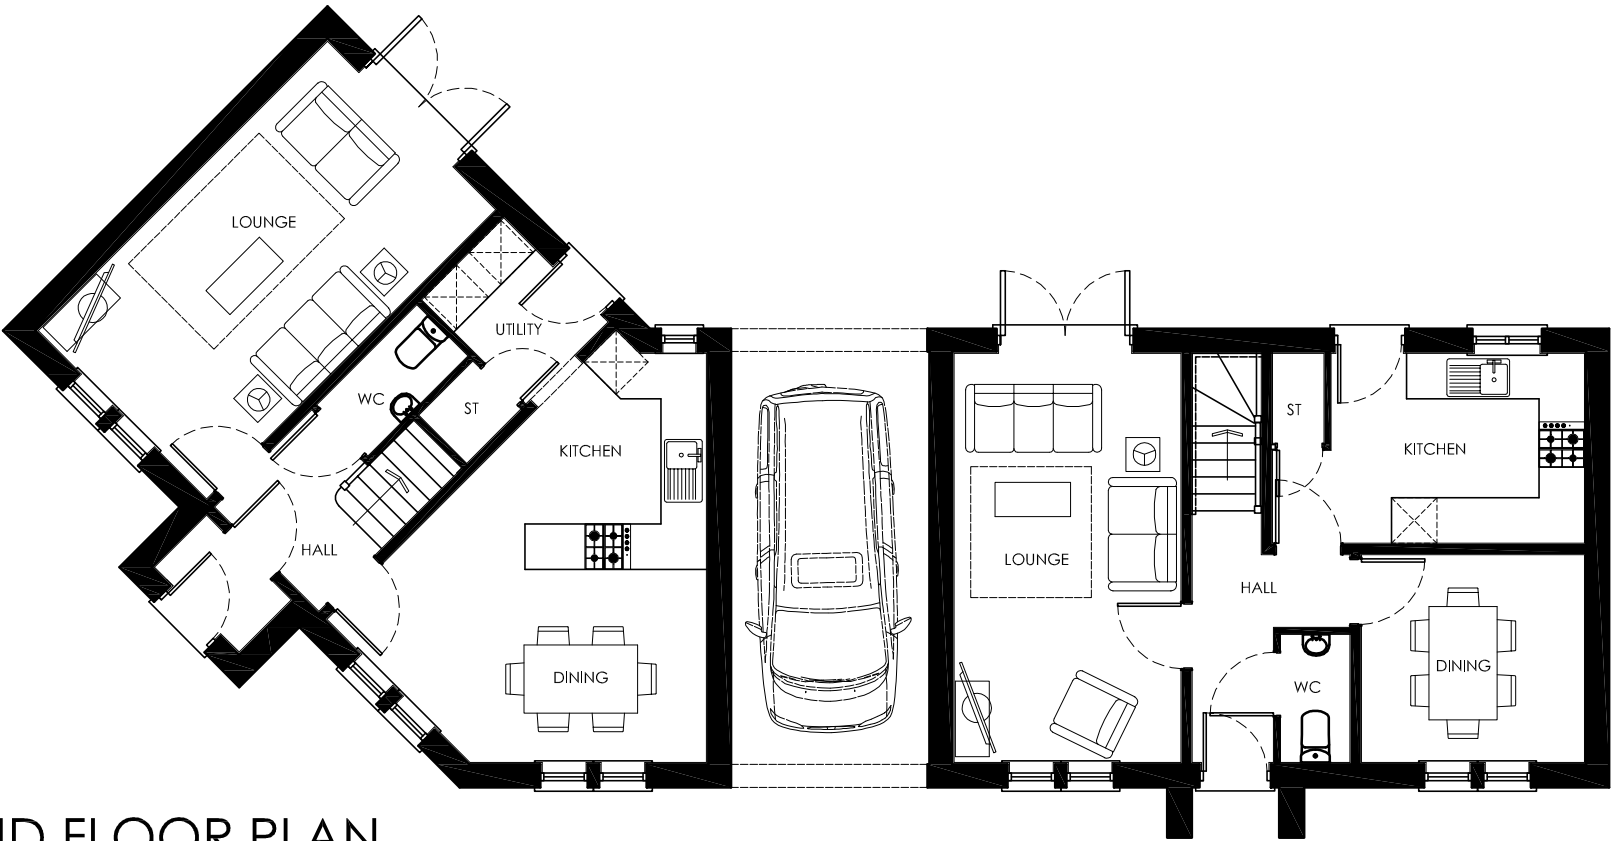

GROUND FLOOR PLAN

PLANNING

Client:



Project:

CHAPEL HILL  
LONGRIDGE

Drawing Title:

PROPOSED PLANS  
PLOTS 9 & 10  
PLOT 9-986 SQ.FT.-PLOT 10-1251 SQ.FT

Job No:

08-107

Drawing No:

HT-P-10

Rev:

.

Drawn:  
MCK

Checked:  
.

Scale:  
1:100


Date:  
NOV 11

**mck** associates limited  
architecture ■ building surveying ■ project management

burnaby villa ■ 48 wetling street road ■ fulwood ■ preston ■ pr2 9bp  
tel: 01772 774510 fax: 01772 774511 mck@mckassociates.co.uk

Dwg. Name & Location: Z:\Jobs\2008 Jobs\08-107 United Utilities - Chapel Hill, Longridge\Drawings\Planning Drawings\House types\08-107 PLOTS 9-10.dwg.



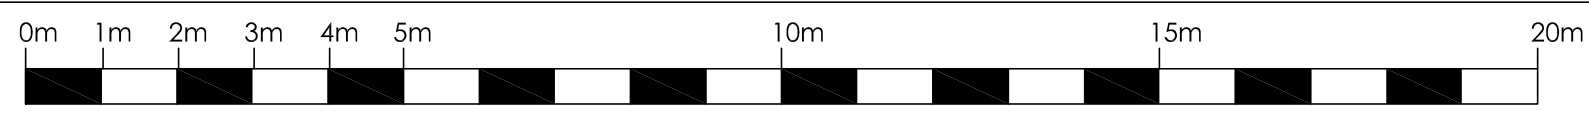

1 : 100

general notes:  
do not scale the drawing.  
all dimensions to be checked on site prior to commencement of work and any discrepancy shall be immediately reported and resolved prior to work commencing. this drawing is to be read in conjunction with all relevant drawings and specifications relating to the job whether or not indicated on the drawing. Copyright reserved to mck associates ltd. and this drawing may not be used or reproduced without prior written consent.



FRONT ELEVATION

SIDE ELEVATION

SIDE ELEVATION



REAR ELEVATION

MATERIALS:

WALLS: NATURAL RANDOM STONE WITH LIME MORTAR WITH DRESSED STONE QUOINS & SURROUNDS

ROOF: NATURAL SLATE

WINDOWS: PAINTED TIMBER "SASH STYLE" WITH MINIMUM 100mm DEEP REVEAL


DOORS: PAINTED TIMBER

PLANNING

Dwg. Name & Location: Z:\Jobs\2008 Jobs\08-107 United Utilities - Chapel Hill, Longridge\Drawings\Planning Drawings\House types\08-107-PLOTS 11-12.dwg.


Client:		Project:		Drawing Title:		Job No:	Drawing No:	Rev:	<b>mck</b> associates limited architecture ■ building ■ surveying ■ project management burnaby villa ■ 48 wetling street road ■ fulwood ■ preston ■ pr2 9bp tel: 01772 774510 fax: 01772 774511 mck@mckassociates.co.uk
		CHAPEL HILL LONGRIDGE		PROPOSED ELEVATIONS PLOTS 11 & 12		08-107	HT-P-11	.	
						Drawn: MCK	Checked: .	Scale: 1:100	Date: NOV 11



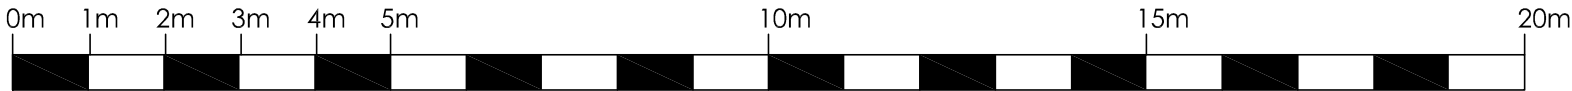


1 : 100

general notes:  
do not scale the drawing.  
all dimensions to be checked on site prior to commencement of work and any discrepancy shall be immediately reported and resolved prior to work commencing. this drawing is to be read in conjunction with all relevant drawings and specifications relating to the job whether or not indicated on the drawing. Copyright reserved to mck associates ltd. and this drawing may not be used or reproduced without prior written consent.

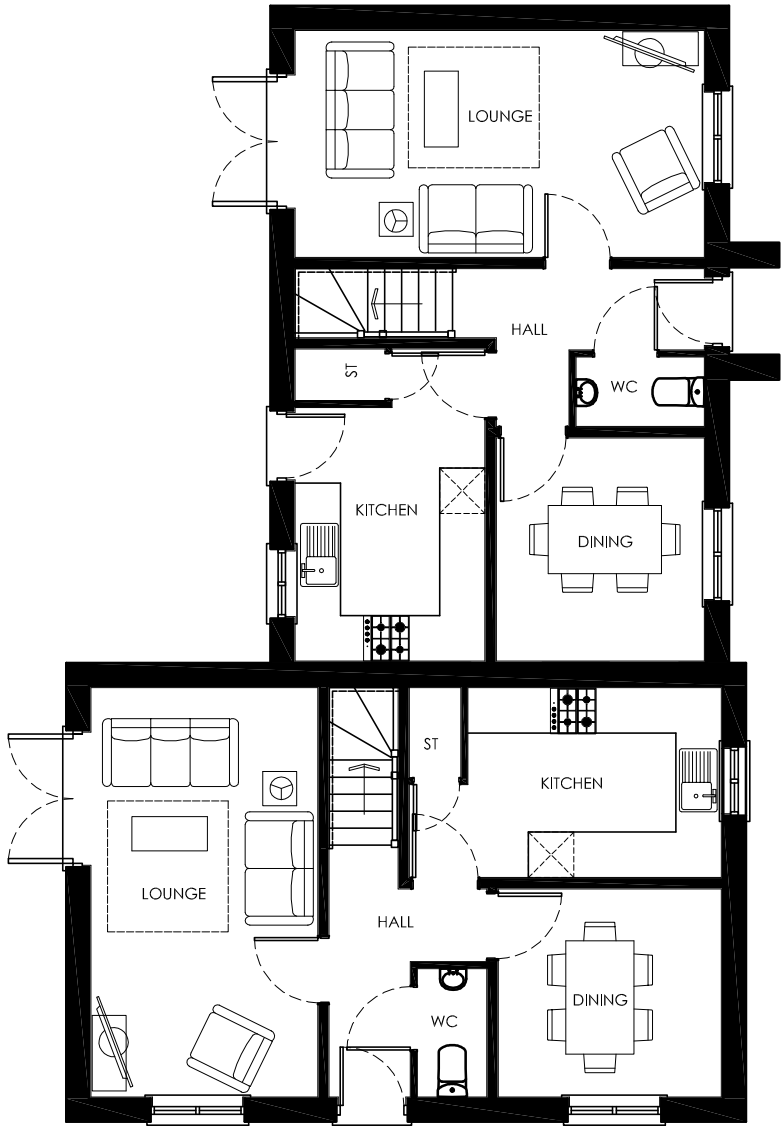

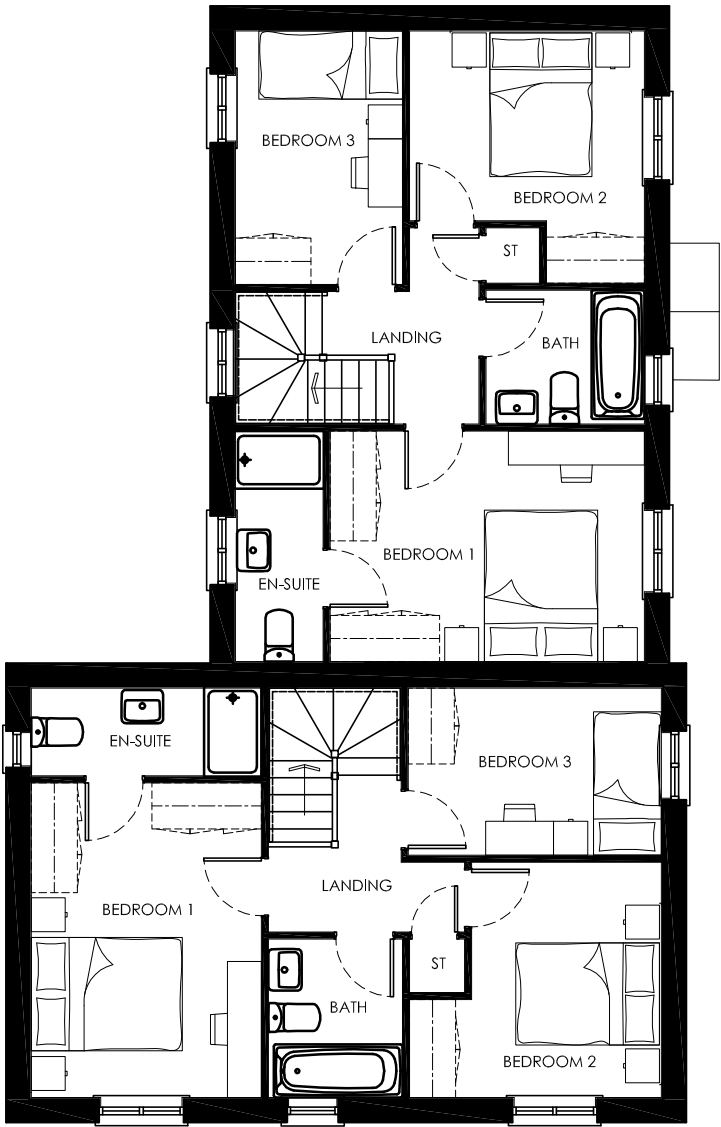




GROUND FLOOR PLAN



FIRST FLOOR PLAN

PLANNING

Client:		Project: CHAPEL HILL LONGRIDGE .	Drawing Title: PROPOSED PLANS PLOTS 11 & 12 PLOT 11-986 SQ.FT-PLOT 12-986 SQ.FT	Job No: 08-107		Drawing No: HT-P-12	Rev: .	 burnaby villa ■ 48 wetling street road ■ fulwood ■ preston ■ pr2 9bp tel: 01772 774510 fax: 01772 774511 mck@mckassociates.co.uk
				Drawn: MCK	Checked: .	Scale: 1:100	Date: NOV 11	

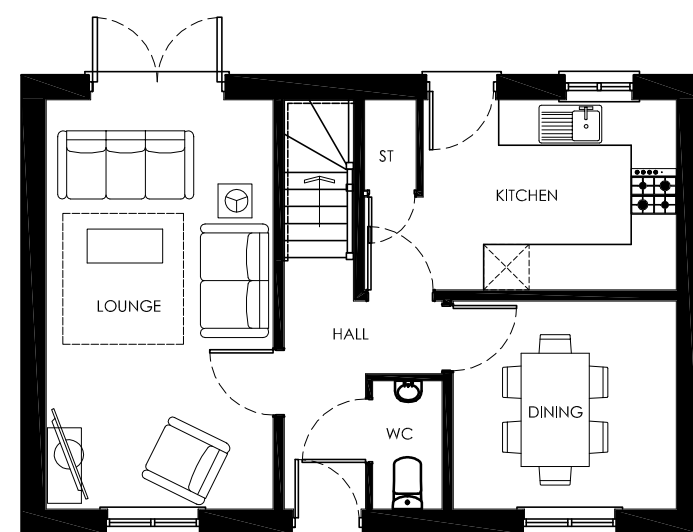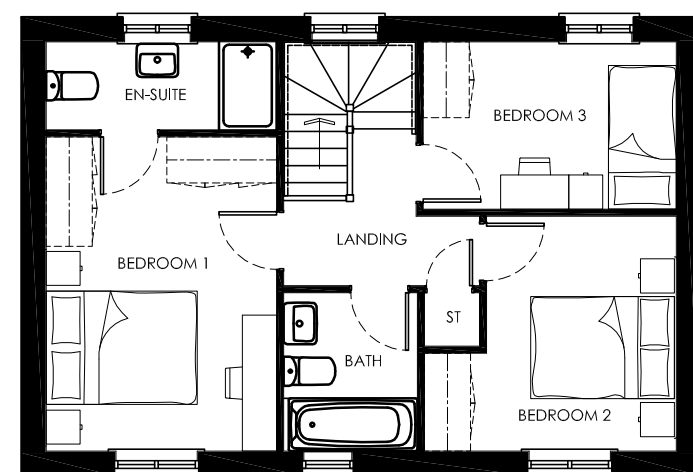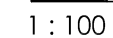

DOORS: PAINTED TIMBER

Client:



Drawing Title:

Drawn: MCK	Checked:	Scale: 1:100	Date: NOV 11
Job No: 08-107		Drawing No: HT-P-13	Rev:





general notes:  
do not scale the drawing.  
all dimensions to be checked on site prior to commencement of work and any discrepancy shall be immediately reported and resolved prior to work commencing, this drawing is to be read in conjunction with all relevant drawings and specifications relating to the job whether or not indicated on the drawing. Copyright reserved to mck associates ltd, and this drawing may not be used or reproduced without prior written consent.



### FRONT ELEVATION


MATERIALS:

WALLS: NATURAL RANDOM STONE PLINTH,  
ROUGHCAST RENDER WITH DRESSED STONE  
SURROUNDS.


ROOF: NATURAL SLATE

WINDOWS: PAINTED TIMBER "SASH STYLE"  
WITH MINIMUM 100mm DEEP REVEAL


PORCH: OAK FRAME WITH ETCHED GLASS    DOORS: PAINTED TIMBER

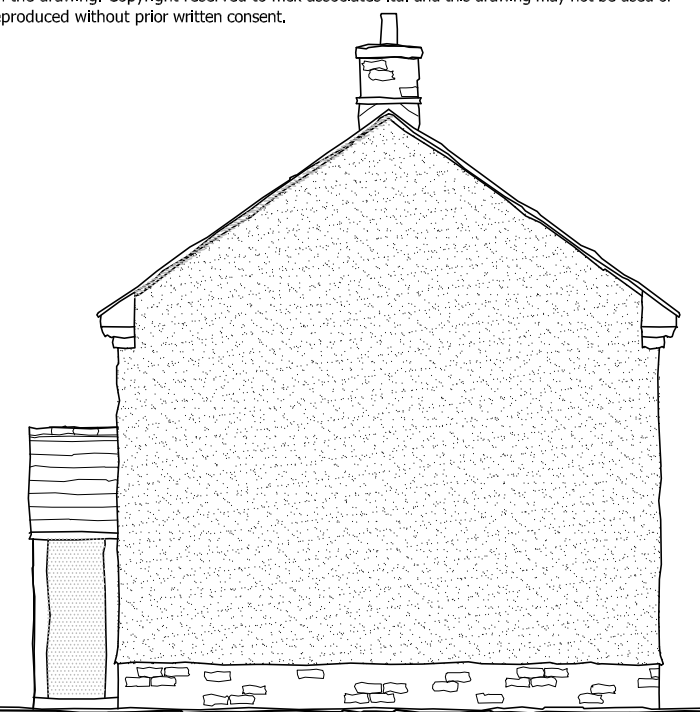

### SIDE ELEVATION

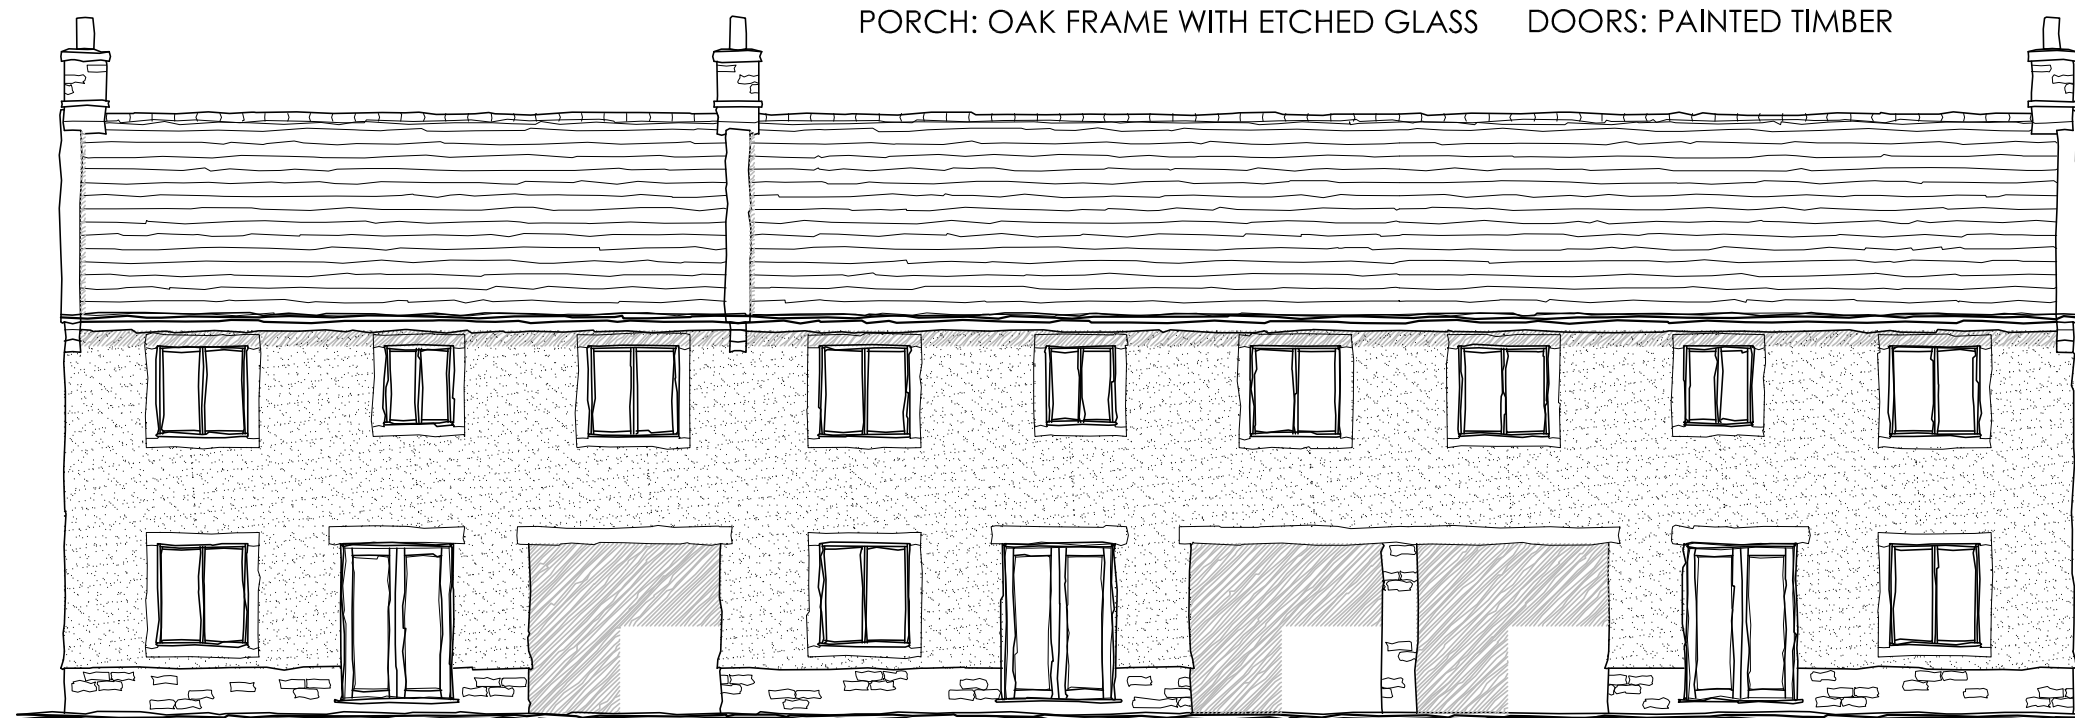

### REAR ELEVATION

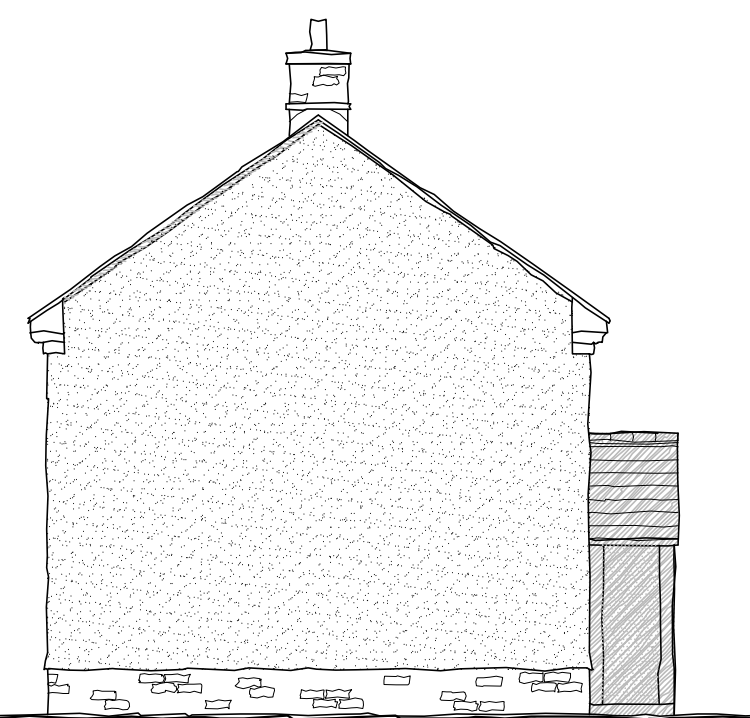

## SIDE ELEVATION PLANNING

Client:



Project:  
CHAPEL HILL  
LONGRIDGE

Drawing Title:

PROPOSED ELEVATIONS  
PLOTS 17 - 19

Job No:  
08-107

Drawn:  
MCK

Checked:
----------

Drawing No:	HT-P-17
-------------	---------


Scale:  
1:100

Rev:

Date:  
NOV 11


**mck** associates limited  
architecture ■ building ■ surveying ■ project management

burnaby villa ■ 48 wetling street road ■ fulwood ■ preston ■ pr2 8bp  
tel: 01772 774510 fax: 01772 774511 mck@mckassociates.co.uk

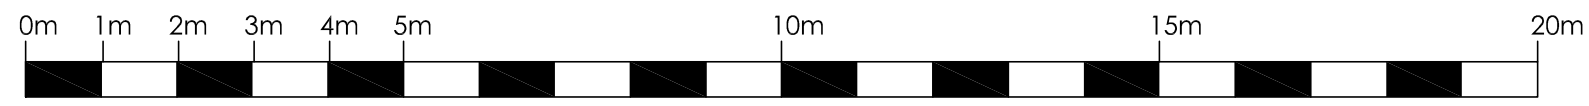


1 : 100

general notes:  
do not scale the drawing.  
all dimensions to be checked on site prior to commencement of work and any discrepancy shall be immediately reported and resolved prior to work commencing. this drawing is to be read in conjunction with all relevant drawings and specifications relating to the job whether or not indicated on the drawing. Copyright reserved to mck associates ltd. and this drawing may not be used or reproduced without prior written consent.

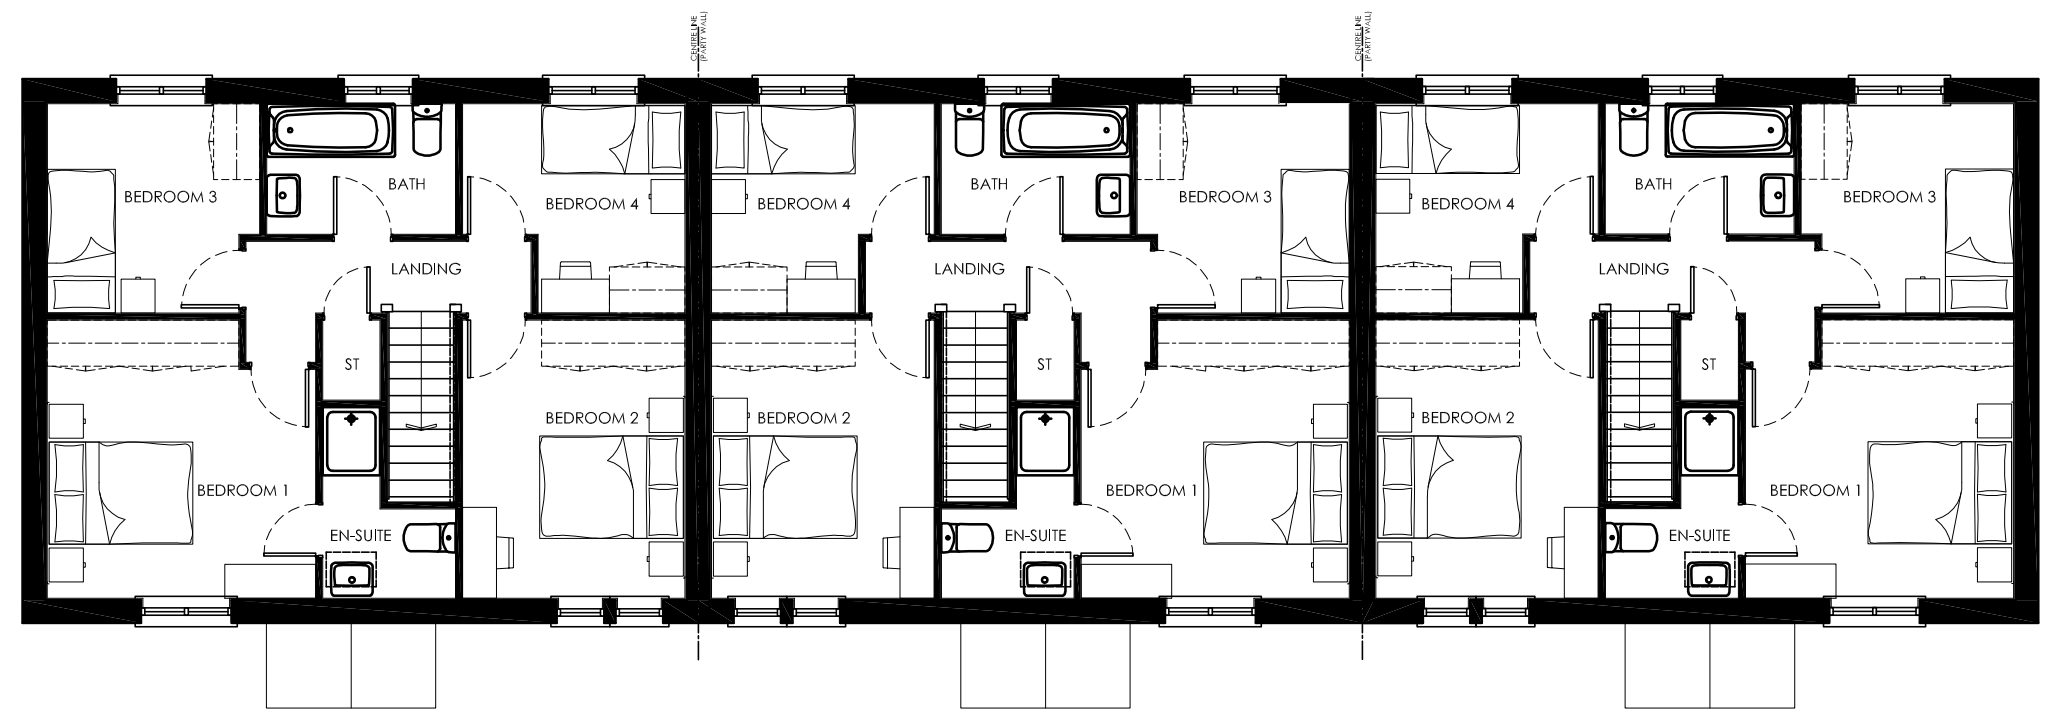

FIRST FLOOR PLAN

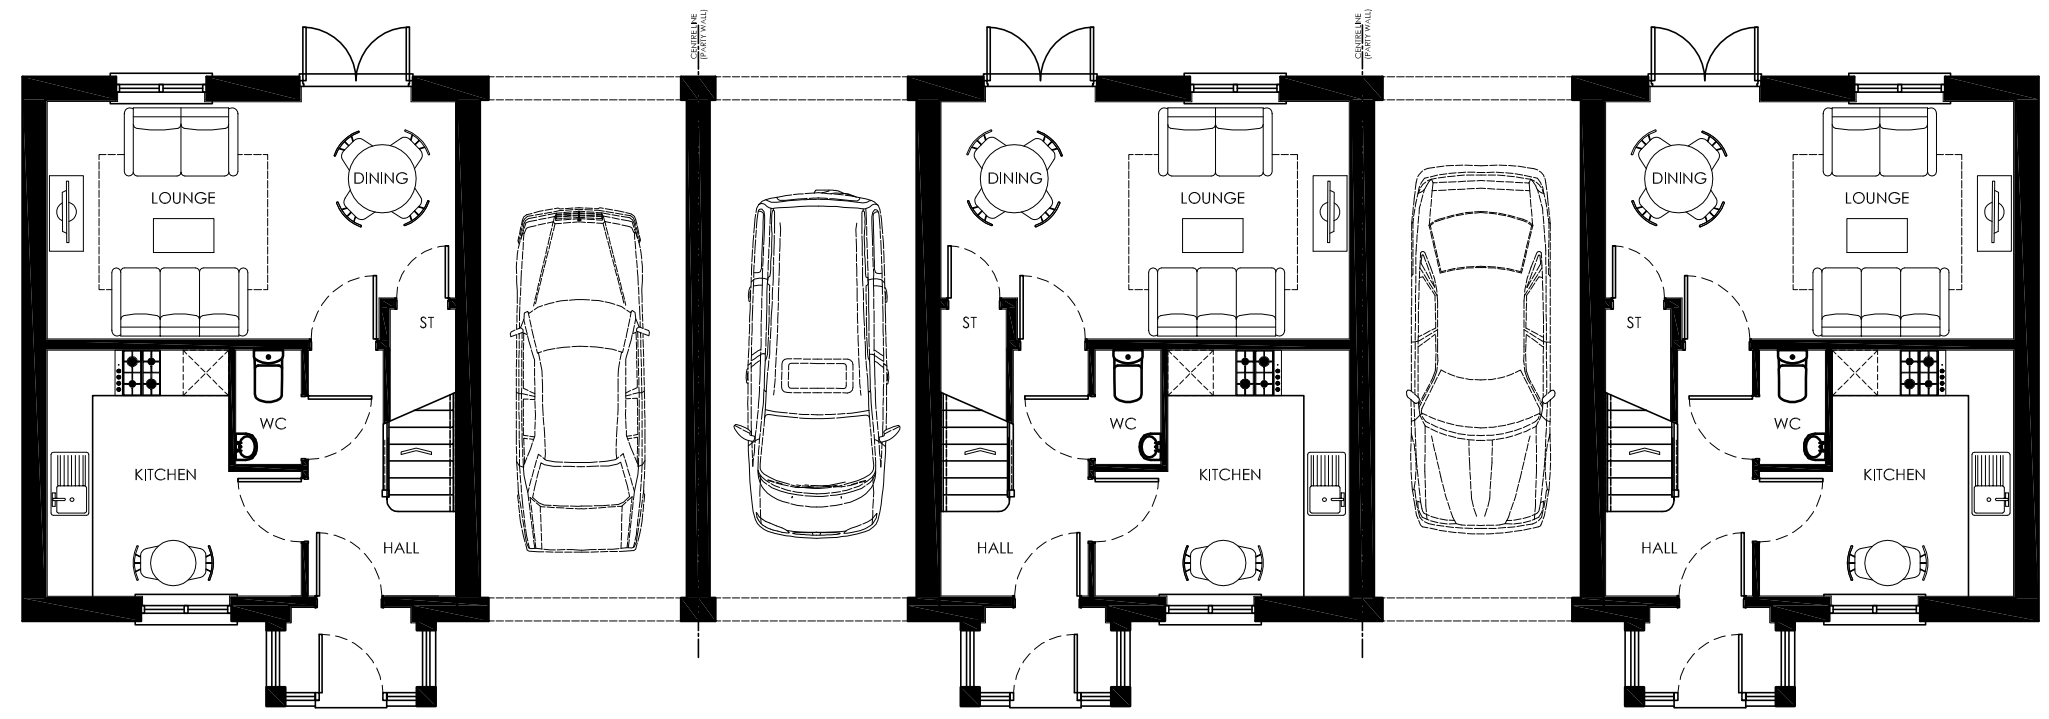


GROUND FLOOR PLAN

PLANNING

Dwg. Name & Location: Z:\bbs\2008 jobs\08-107 United Utilities - Chapel Hill, Longridge\Drawings\Planning\House types\08-107 PLOTS 17-19.dwg.

Client: 		Project: CHAPEL HILL LONGRIDGE .		Drawing Title: PROPOSED PLANS PLOTS 17 - 19 PLOTS 17-19 - 1011 SQ.FT.		Job No: 08-107		Drawing No: HT-P-18		Rev: .		 architecture ■ building ■ surveying ■ project management burnaby villa ■ 48 wetling street road ■ fulwood ■ preston ■ pr2 9bp tel: 01772 774510 fax: 01772 774511 mck@mckassociates.co.uk
						Drawn: MCK	Checked: .	Scale: 1:100	Date: NOV 11			



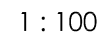

general notes:  
do not scale the drawing.  
all dimensions to be checked on site prior to commencement of work and any discrepancy shall be immediately reported and resolved prior to work commencing, this drawing is to be read in conjunction with all relevant drawings and specifications relating to the job whether or not indicated on the drawing. Copyright reserved to mck associates ltd, and this drawing may not be used or reproduced without prior written consent.



MATERIALS:

WALLS: FACING BRICK WITH DRESSED  
STONE HEADS AND CILLS

ROOF: NATURAL SLATE

WINDOWS: PAINTED TIMBER  
CASEMENTS WITH MINIMUM 100mm  
DEEP REVEAL

DOORS: PAINTED TIMBER

PORCH: OAK FRAME WITH ACID  
ETCHED GLAZING



## PLANNING

Client:



Project:  
CHAPEL HILL  
LONGRIDGE

Drawing Title:  
PROPOSED PLANS & ELEVATIONS  
PLOT 20 AND 21

Job No:  
08-107

Drawing No:	HT-P-20
-------------	---------

Rev:	
------	--

[illegible]

Drawn:  
MCK

Checked:	.
----------	---


Scale:  
1:100

Date:  
NOV 11

**mck** associates limited  
architecture ■ building ■ surveying ■ project management


bunnaby villa ■ 48 watling street road ■ fulwood ■ preston ■ pr2 8bp  
tel: 01772 774510 fax: 01772 774511 mck@mckeesassociates.co.uk

Dwg. Name & Location: Z:\Job's\2008 jobs\08-107 United Utilities - Chapel Hill, Longridge\Drawings\Planning Drawings\House types\08-107-PLOTS 20-21.dwg.

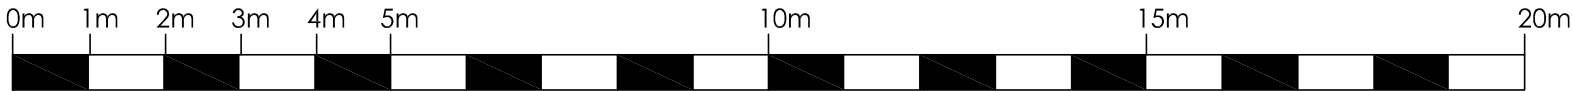


1 : 100

general notes:  
do not scale the drawing.  
all dimensions to be checked on site prior to commencement of work and any discrepancy shall be immediately reported and resolved prior to work commencing. this drawing is to be read in conjunction with all relevant drawings and specifications relating to the job whether or not indicated on the drawing. Copyright reserved to mck associates ltd. and this drawing may not be used or reproduced without prior written consent.

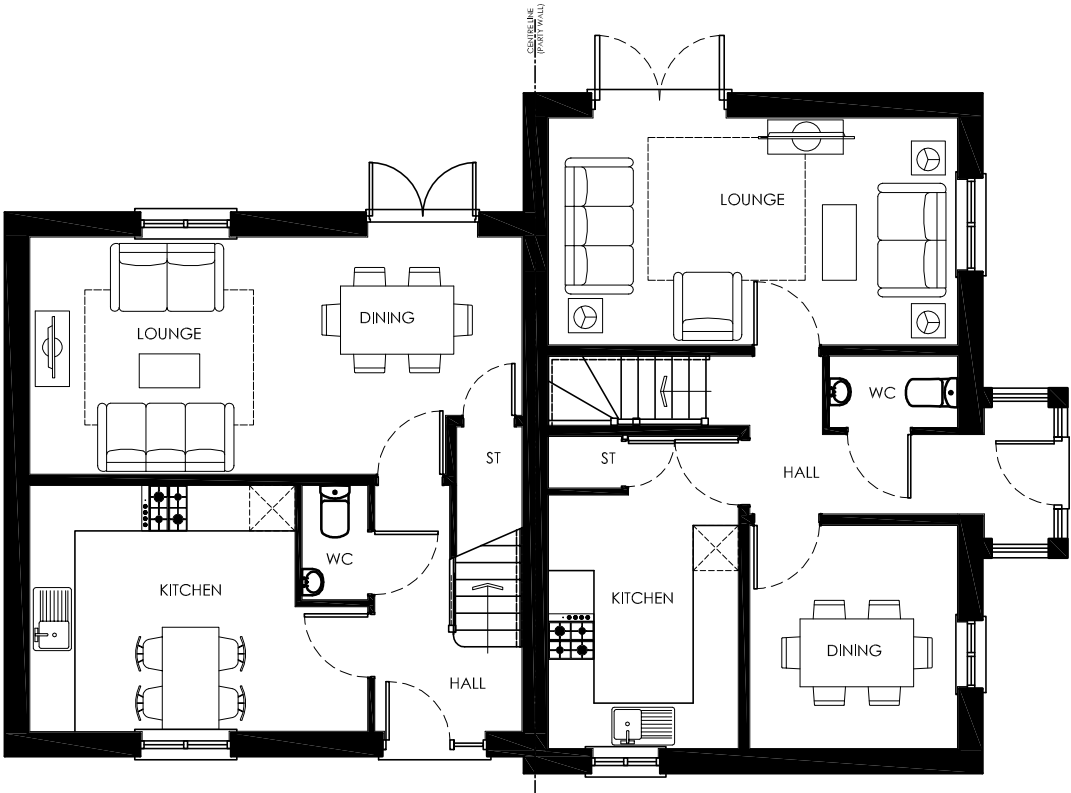

GROUND FLOOR PLAN

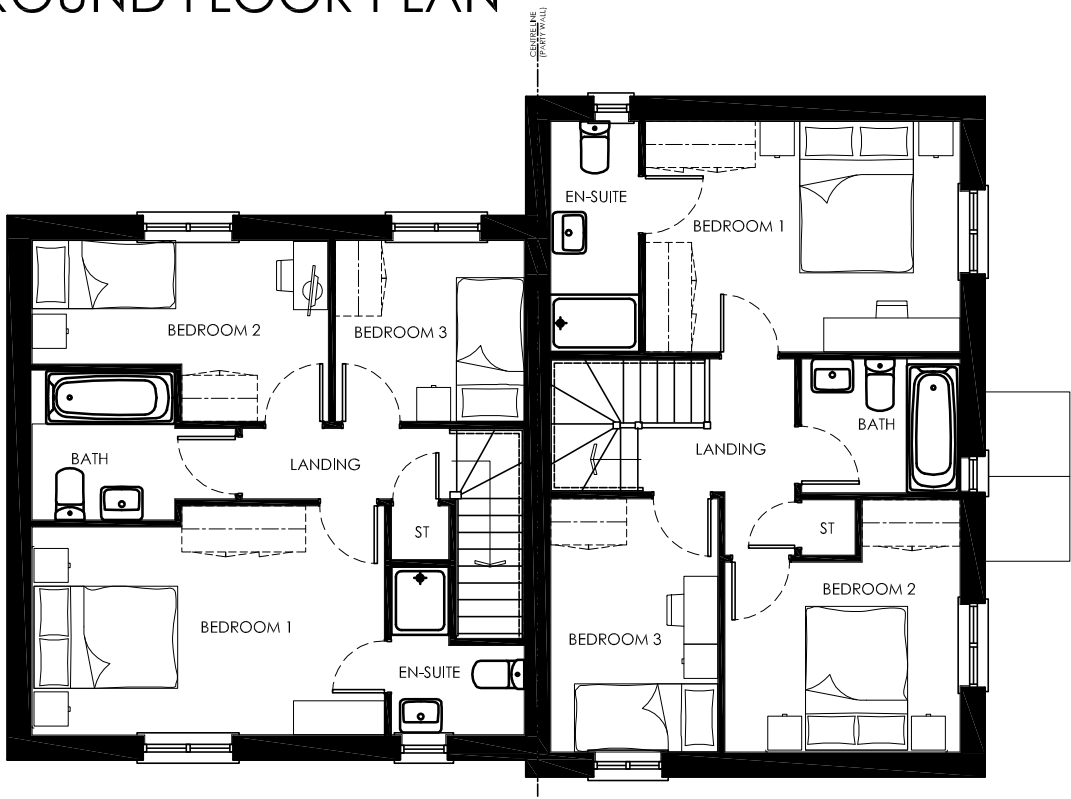

FIRST FLOOR PLAN

PLANNING

Client:



Project:

CHAPEL HILL  
LONGRIDGE

Drawing Title:

PROPOSED PLANS  
PLOTS 20 AND 21  
PLOT 20 1006 SQ.FT-PLOT 21 930 SQ.FT

Job No:

08-107

Drawing No:

HT-P-21

Rev:

.

Drawn:  
MCK

Checked:  
.

Scale:

1:100


Date:

NOV 11

**mck** associates limited  
architecture ■ building ■ surveying ■ project management

burnaby villa ■ 48 wetling street road ■ fulwood ■ preston ■ pr2 9bp  
tel: 01772 774510 fax: 01772 774511 mck@mckassociates.co.uk



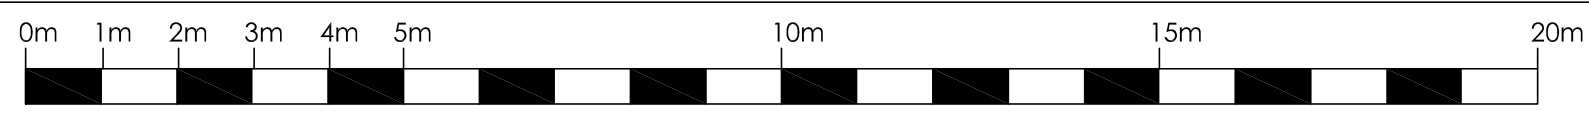

1 : 100

general notes:  
do not scale the drawing.  
all dimensions to be checked on site prior to commencement of work and any discrepancy shall be immediately reported and resolved prior to work commencing. this drawing is to be read in conjunction with all relevant drawings and specifications relating to the job whether or not indicated on the drawing. Copyright reserved to mck associates ltd. and this drawing may not be used or reproduced without prior written consent.



FRONT ELEVATION

SIDE ELEVATION

MATERIALS:


WALLS: FACING BRICK WITH DRESSED  
STONE HEADS AND CILLS

ROOF: NATURAL SLATE

WINDOWS: PAINTED TIMBER  
CASEMENTS WITH MINIMUM 100mm  
DEEP REVEAL

DOORS: PAINTED TIMBER

PORCH: OAK FRAME WITH ACID  
ETCHED GLAZING

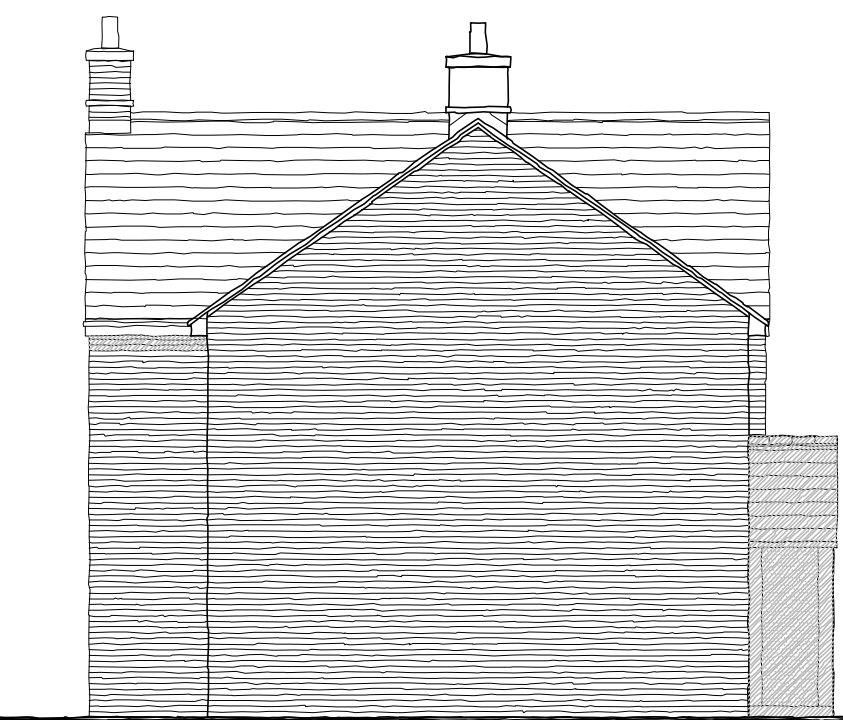

REAR ELEVATION


SIDE ELEVATION

PLANNING

Dwg. Name & Location: Z:\Jobs\2008 Jobs\08-107 United Utilities - Chapel Hill, Longridge\Drawings\Planning Drawings\House types\08-107-PLOTS 22-23.dwg.


Client: 		Project: CHAPEL HILL LONGRIDGE		Drawing Title: PROPOSED PLANS & ELEVATIONS PLOT 22 AND 23		Job No: 08-107		Drawing No: HT-P-22		Rev: .		 architecture ■ building ■ surveying ■ project management  burnaby villa ■ 48 wetling street road ■ fulwood ■ preston ■ pr2 8bp tel: 01772 774510 fax: 01772 774511 mck@mckassociates.co.uk		
						Drawn: MCK		Checked: .		Scale: 1:100			Date: NOV 11	

burnaby villa ■ 48 wetling street road ■ fulwood ■ preston ■ pr2 9bp  
tel: 01772 774510 fax: 01772 774511 mck@mckassociates.co.uk

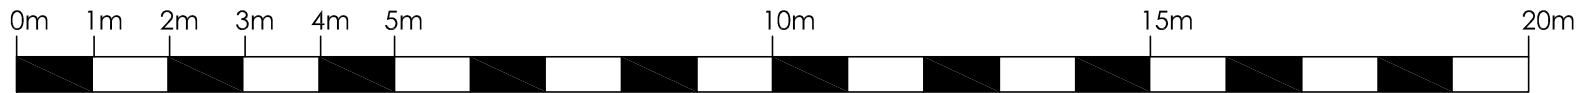


1 : 100

general notes:  
do not scale the drawing.  
all dimensions to be checked on site prior to commencement of work and any discrepancy shall be immediately reported and resolved prior to work commencing. this drawing is to be read in conjunction with all relevant drawings and specifications relating to the job whether or not indicated on the drawing. Copyright reserved to mck associates ltd. and this drawing may not be used or reproduced without prior written consent.

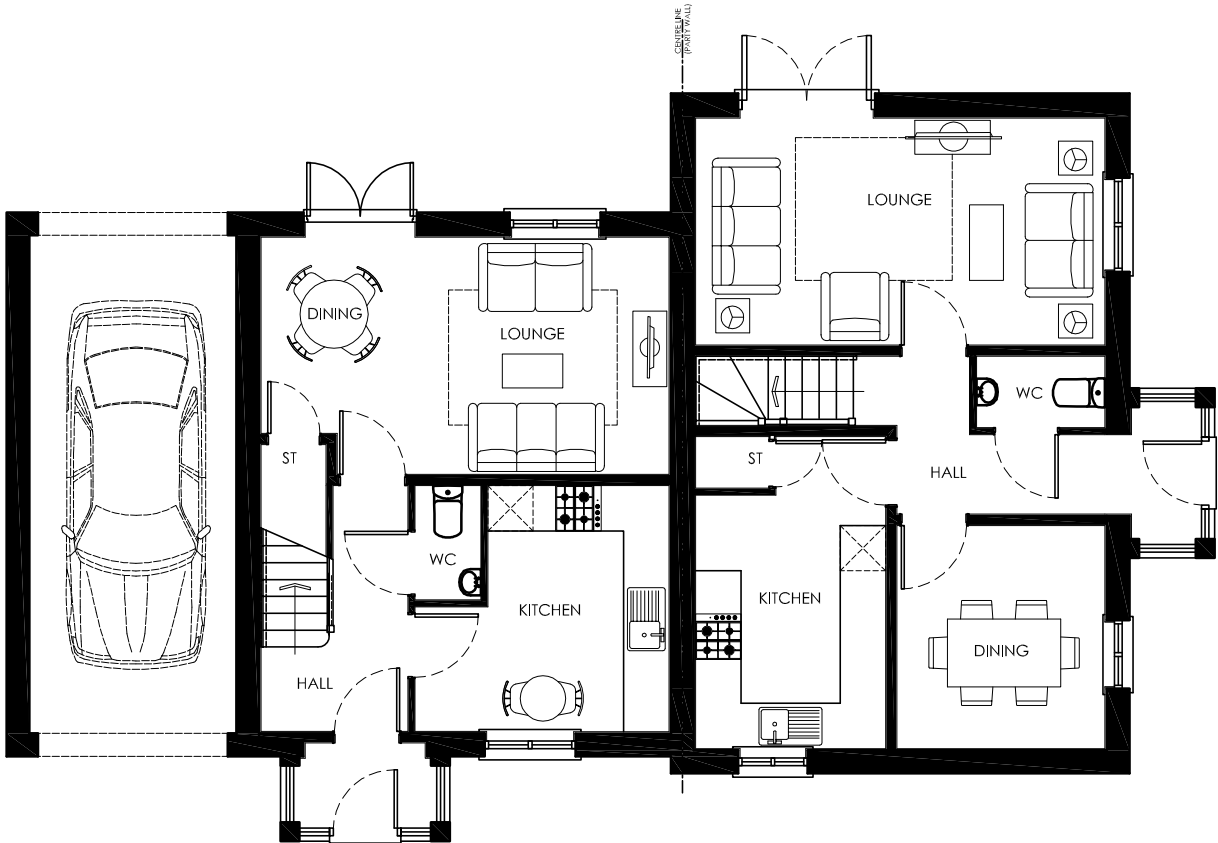

GROUND FLOOR PLAN

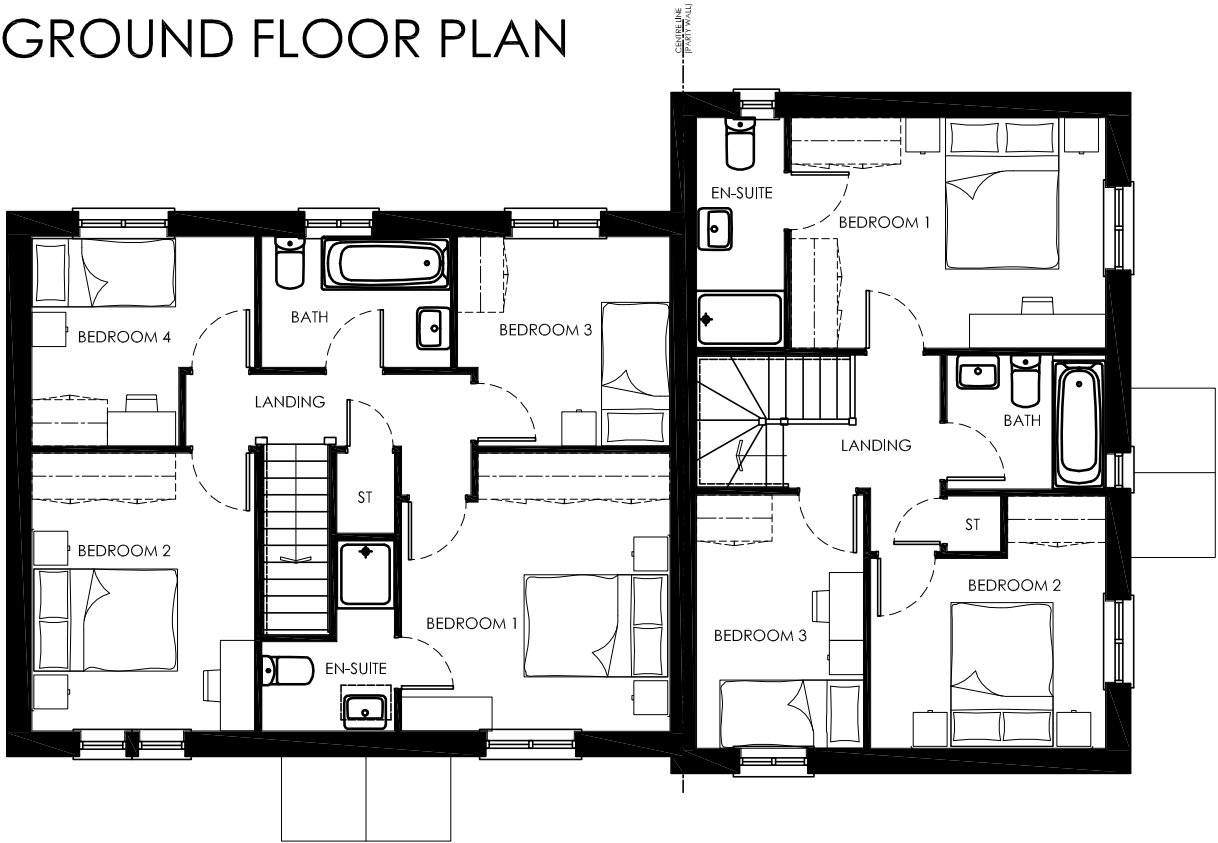

FIRST FLOOR PLAN

PLANNING

Client:



Project:

CHAPEL HILL  
LONGRIDGE

Drawing Title:

PROPOSED PLANS  
PLOTS 22 AND 23  
PLOT22 1006 SQ.FT. PLOT 23 1010 SQ.FT.

Job No:

08-107

Drawing No:

HT-P-23

Rev:

.

Drawn:  
MCK

Checked:  
.

Scale:

1:100


Date:

NOV 11

**mck** associates limited  
architecture ■ building surveying ■ project management

burnaby villa ■ 48 wetling street road ■ fulwood ■ preston ■ pr2 9bp  
tel: 01772 774510 fax: 01772 774511 mck@mckassociates.co.uk



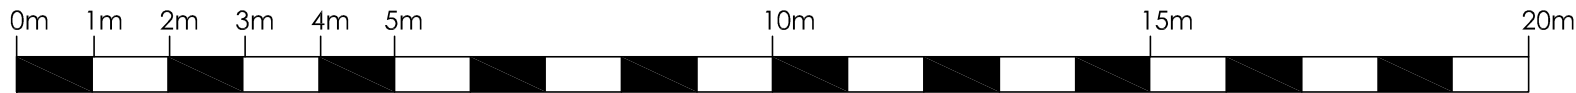

1 : 100

general notes:  
do not scale the drawing.  
all dimensions to be checked on site prior to commencement of work and any discrepancy shall be immediately reported and resolved prior to work commencing. this drawing is to be read in conjunction with all relevant drawings and specifications relating to the job whether or not indicated on the drawing. Copyright reserved to mck associates ltd. and this drawing may not be used or reproduced without prior written consent.




FRONT ELEVATION


SIDE ELEVATION

REAR ELEVATION

SIDE ELEVATION

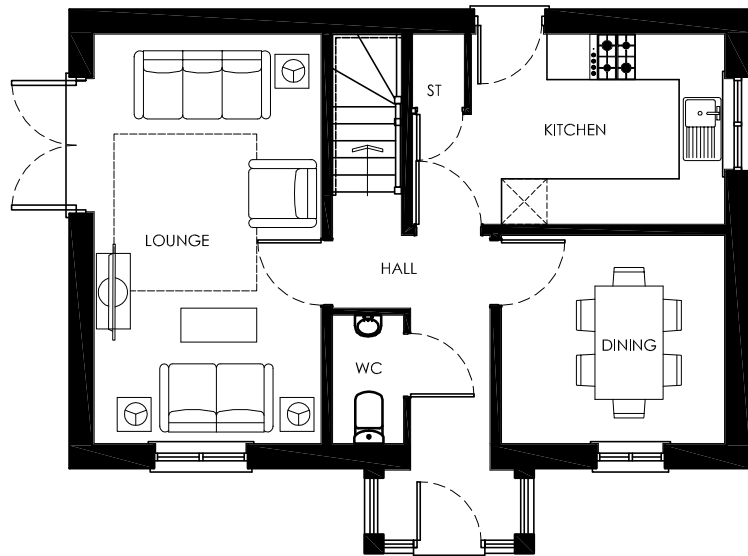

GROUND FLOOR PLAN

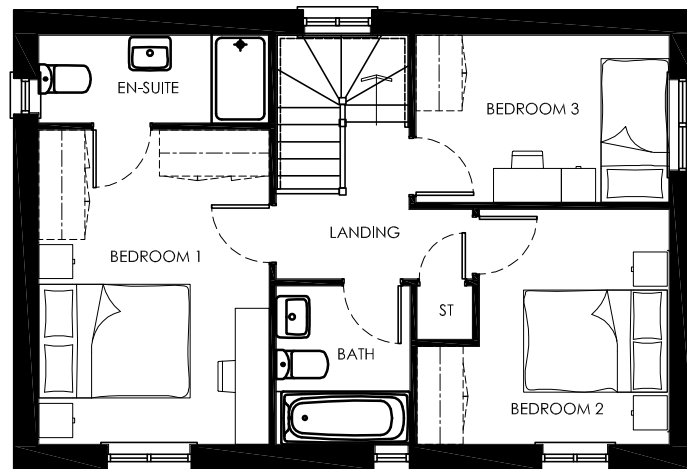

FIRST FLOOR PLAN

MATERIALS:

WALLS: FACING BRICK WITH DRESSED STONE HEADS AND CILLS

ROOF: NATURAL SLATE

WINDOWS: PAINTED TIMBER CASEMENTS WITH MINIMUM 100mm DEEP REVEAL

DOORS: PAINTED TIMBER

PORCH: OAK FRAME WITH ACID ETCHED GLAZING

PLANNING

Dwg. Name & Location: Z:\Jobs\2008 Jobs\08-107 United Utilities - Chapel Hill, Longridge\Drawings\Planning\House types\08-107 PLOT 24.dwg.

Client:



Project:

CHAPEL HILL  
LONGRIDGE

Drawing Title:

PROPOSED PLANS & ELEVATIONS  
PLOT 24  
1007 SQ.FT.

Job No:

08-107

Drawing No:

HT-P-24

Rev:

.

Drawn:  
MCK


Checked:  
.

Scale:  
1:100

Date:  
NOV 11

**mck** associates limited  
architecture ■ building surveying ■ project management

burnaby villa ■ 48 wetling street road ■ fulwood ■ preston ■ pr2 9bp  
tel: 01772 774510 fax: 01772 774511 mck@mckassociates.co.uk

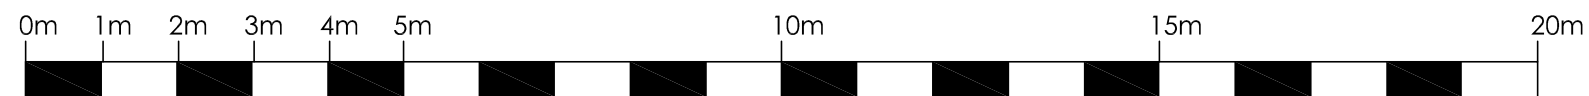

1 : 100

general notes:  
do not scale the drawing.  
all dimensions to be checked on site prior to commencement of work and any discrepancy shall be immediately reported and resolved prior to work commencing. this drawing is to be read in conjunction with all relevant drawings and specifications relating to the job whether or not indicated on the drawing. Copyright reserved to mck associates ltd. and this drawing may not be used or reproduced without prior written consent.



FRONT ELEVATION

MATERIALS:

WALLS: NATURAL RANDOM STONE PLINTH,  
ROUGHCAST RENDER WITH DRESSED STONE  
SURROUNDS.

PORCH: OAK FRAME WITH ETCHED GLASS

ROOF: NATURAL SLATE

WINDOWS: PAINTED TIMBER CASEMENT  
STYLE WITH MINIMUM 100mm DEEP REVEAL


DOORS: PAINTED TIMBER



SIDE ELEVATION



REAR ELEVATION

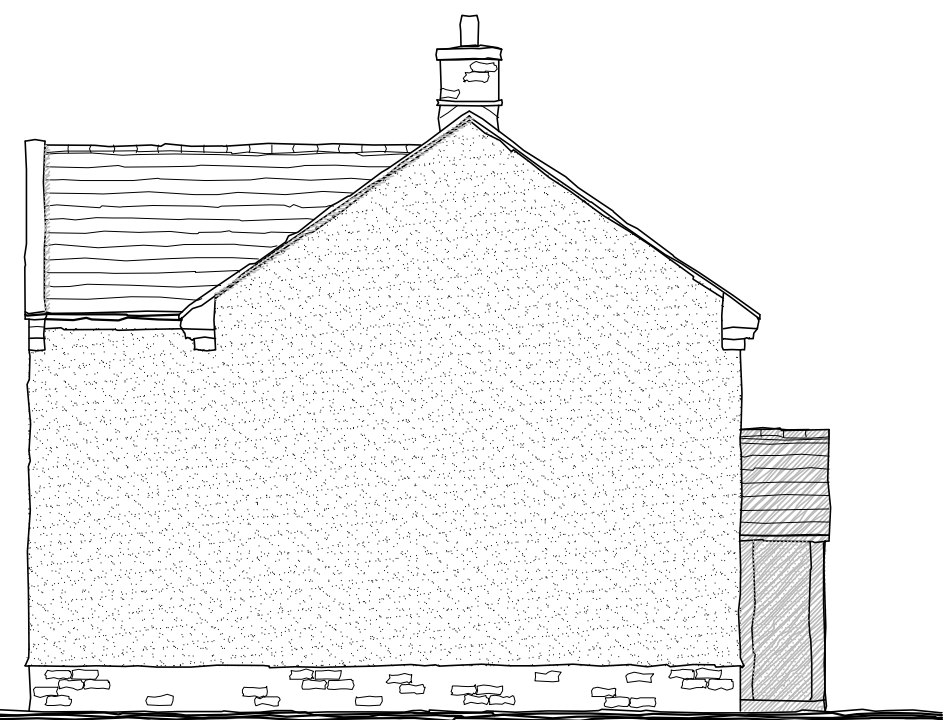

SIDE ELEVATION

PLANNING

Client:



Project:

CHAPEL HILL  
LONGRIDGE

Drawing Title:

PROPOSED ELEVATIONS  
PLOTS 25 - 26

Job No:

08-107

Drawing No:

HT-P-25

Rev:

.

Drawn:  
MCK

Checked:  
.


Scale:  
1:100

Date:  
NOV 11


**mck** associates limited  
architecture ■ building ■ surveying ■ project management

burnaby villa ■ 48 wetling street road ■ fulwood ■ preston ■ pr2 9bp  
tel: 01772 774510 fax: 01772 774511 mck@mckassociates.co.uk


Dwg. Name & Location: Z:\08-107\2008 jobs\08-107 United Utilities - Chapel Hill, Longridge\Drawings\Planning Drawings\House types\08-107-PLOTS 25-26.dwg.

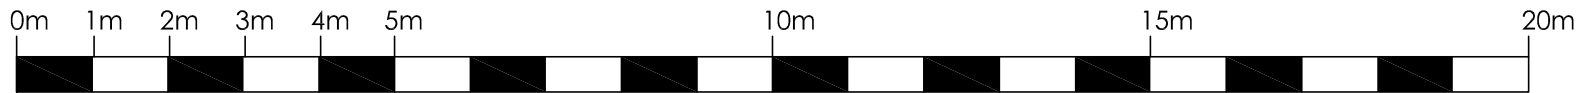

1 : 100

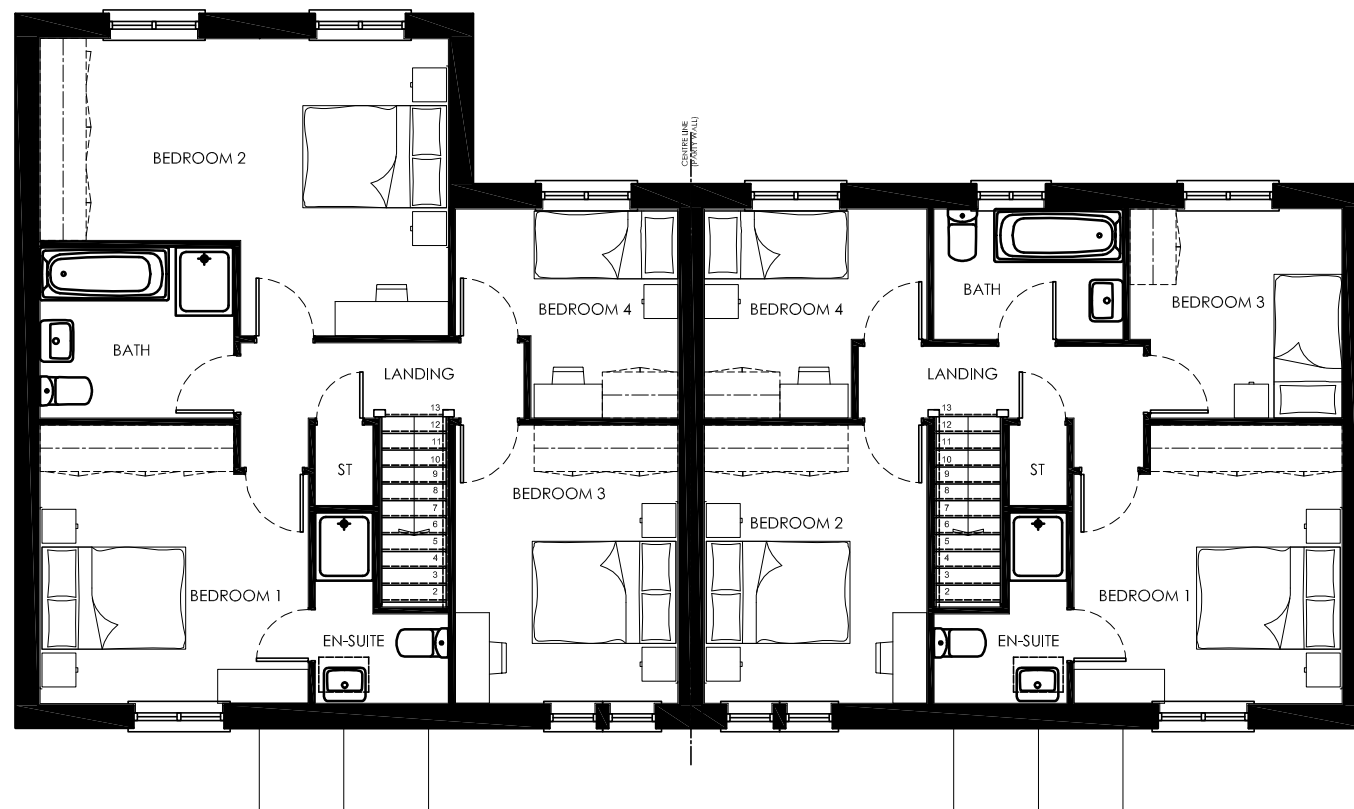

FIRST FLOOR PLAN

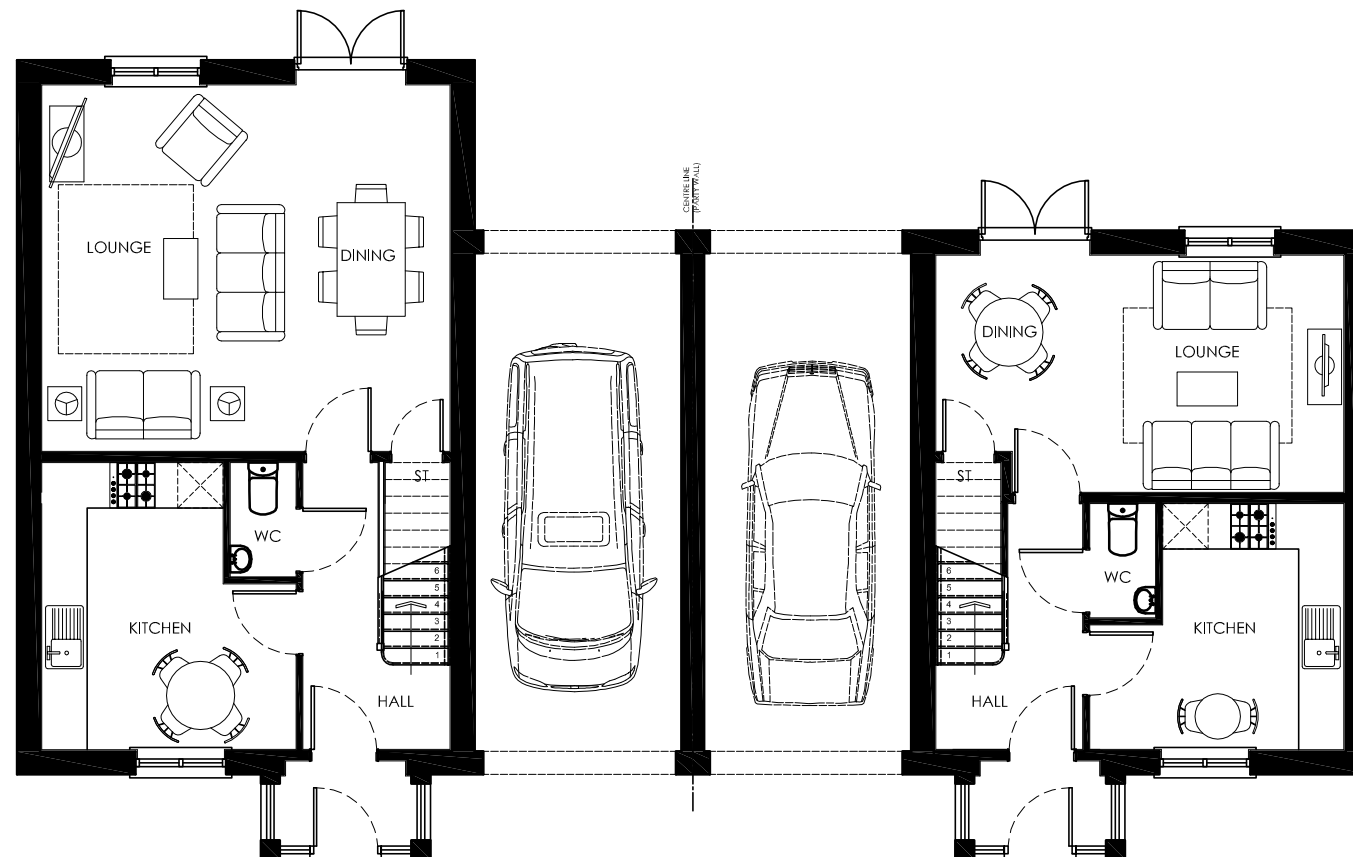

GROUND FLOOR PLAN

general notes:  
do not scale the drawing.  
all dimensions to be checked on site prior to commencement of work and any discrepancy shall be immediately reported and resolved prior to work commencing. this drawing is to be read in conjunction with all relevant drawings and specifications relating to the job whether or not indicated on the drawing. Copyright reserved to mck associates ltd. and this drawing may not be used or reproduced without prior written consent.

PLANNING

Dwg. Name & Location: Z:\Jobs\2008 Jobs\08-107 United Utilities - Chapel Hill, Longridge\Drawings\Planning Drawings\House types\08-107 PLOTS 25-26.dwg.

Client:



Project:

CHAPEL HILL  
LONGRIDGE

Drawing Title:

PROPOSED PLANS  
PLOTS 25 - 26  
PLOT 25 1010 SQ.FT PLOT 26 1274 SQ.F.T

Job No:

08-107

Drawing No:

HT-P-26

Rev:

.

Drawn:  
MCK

Checked:  
.

Scale:  
1:100

Date:  
NOV 11

**mck** associates limited  
architecture ■ building surveying ■ project management

burnaby villa ■ 48 wetling street road ■ fulwood ■ preston ■ pr2 9bp  
tel: 01772 774510 fax: 01772 774511 mck@mckassociates.co.uk





general notes:  
do not scale the drawing.  
all dimensions to be checked on site prior to commencement of work and any discrepancy shall be immediately reported and resolved prior to work commencing, this drawing is to be read in conjunction with all relevant drawings and specifications relating to the job whether or not indicated on the drawing. Copyright reserved to mck associates ltd, and this drawing may not be used or reproduced without prior written consent.



FRONT ELEVATION


MATERIALS:

WALLS: NATURAL RANDOM STONE PLINTH,  
ROUGHCAST RENDER WITH RANDOM  
STONE DETAILING.

ROOF: NATURAL SLATE

WINDOWS: PAINTED TIMBER WITH MINIMUM  
100mm DEEP REVEAL


DOORS: PAINTED TIMBER

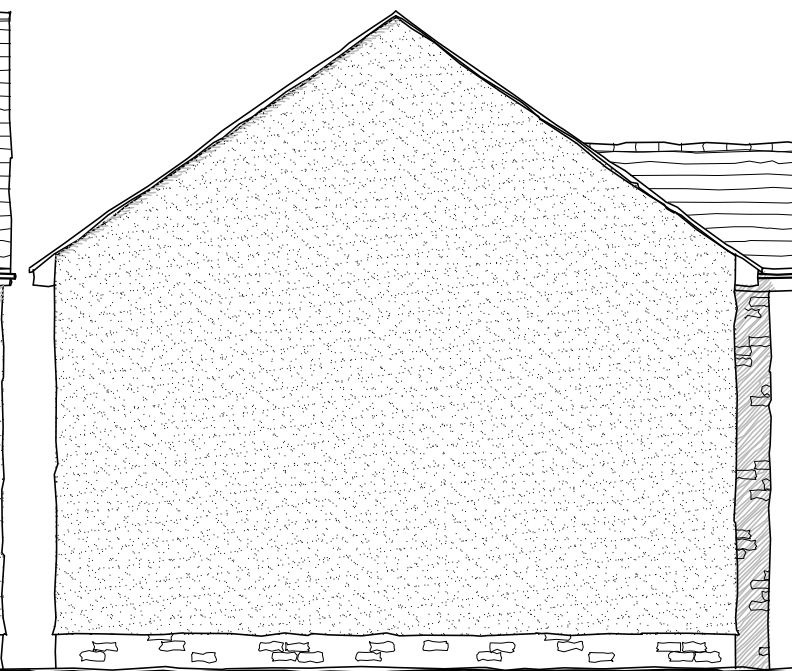

### SIDE ELEVATION



## REAR ELEVATION

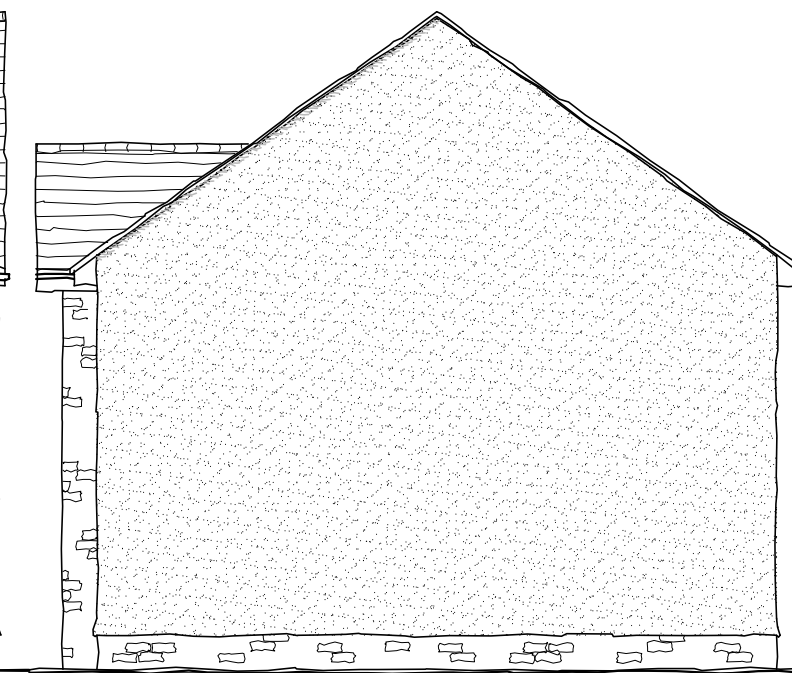

## SIDE ELEVATION PLANNING

Client:



Project:

CHAPEL HILL  
LONGRIDGE

Drawing Title:

## PROPOSED ELEVATIONS PLOTS 27 - 30

Job No:	
---------	--

08-107

Drawing No:

HT-P-27

Rev:

5

Drawn:  
MCK


Checked:	
----------	--

Scale:  
1:100

Date:  
NOV 11


**mck** associates limited  
architecture ■ building ■ surveying ■ project management

burnaby villa ■ 48 wetling street road ■ fulwood ■ preston ■ pr2 8bp  
tel: 01772 774510 fax: 01772 774511 mck@mckassociates.co.uk

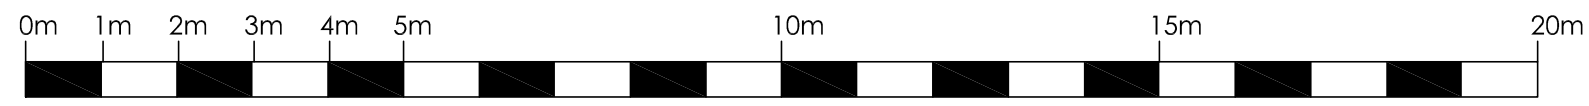


1 : 100

general notes:  
do not scale the drawing.  
all dimensions to be checked on site prior to commencement of work and any discrepancy shall be immediately reported and resolved prior to work commencing. this drawing is to be read in conjunction with all relevant drawings and specifications relating to the job whether or not indicated on the drawing. Copyright reserved to mck associates ltd. and this drawing may not be used or reproduced without prior written consent.

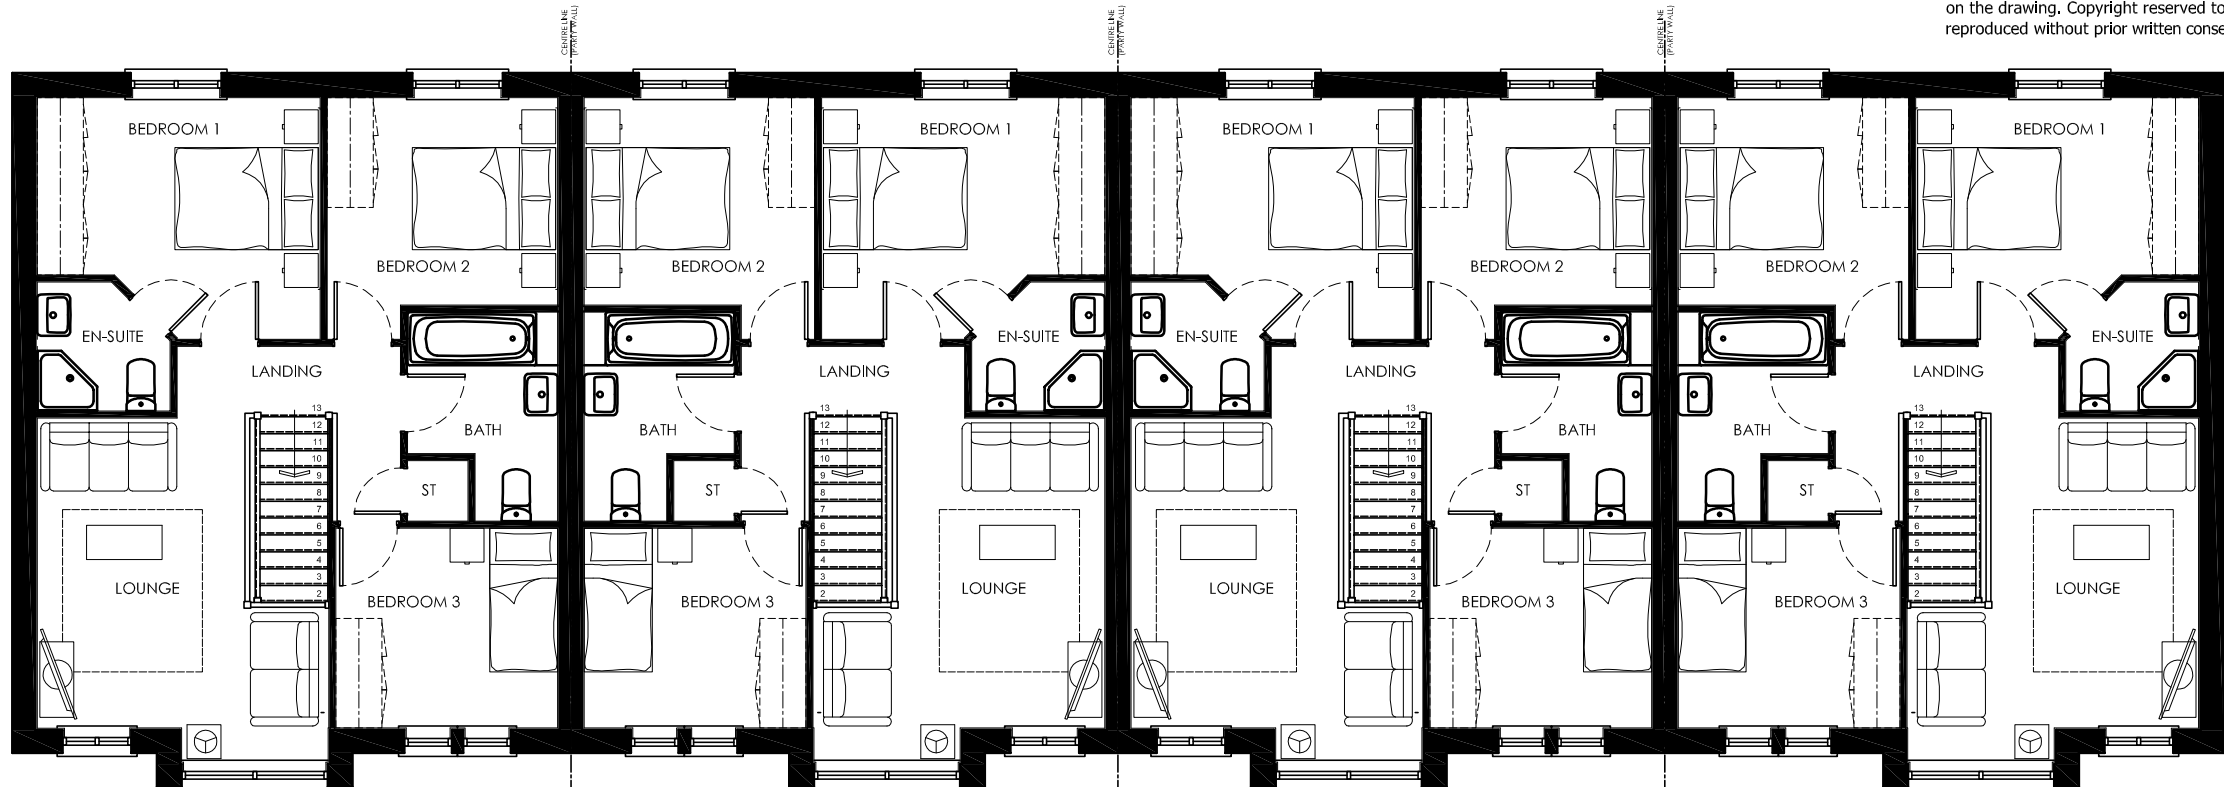

FIRST FLOOR PLAN

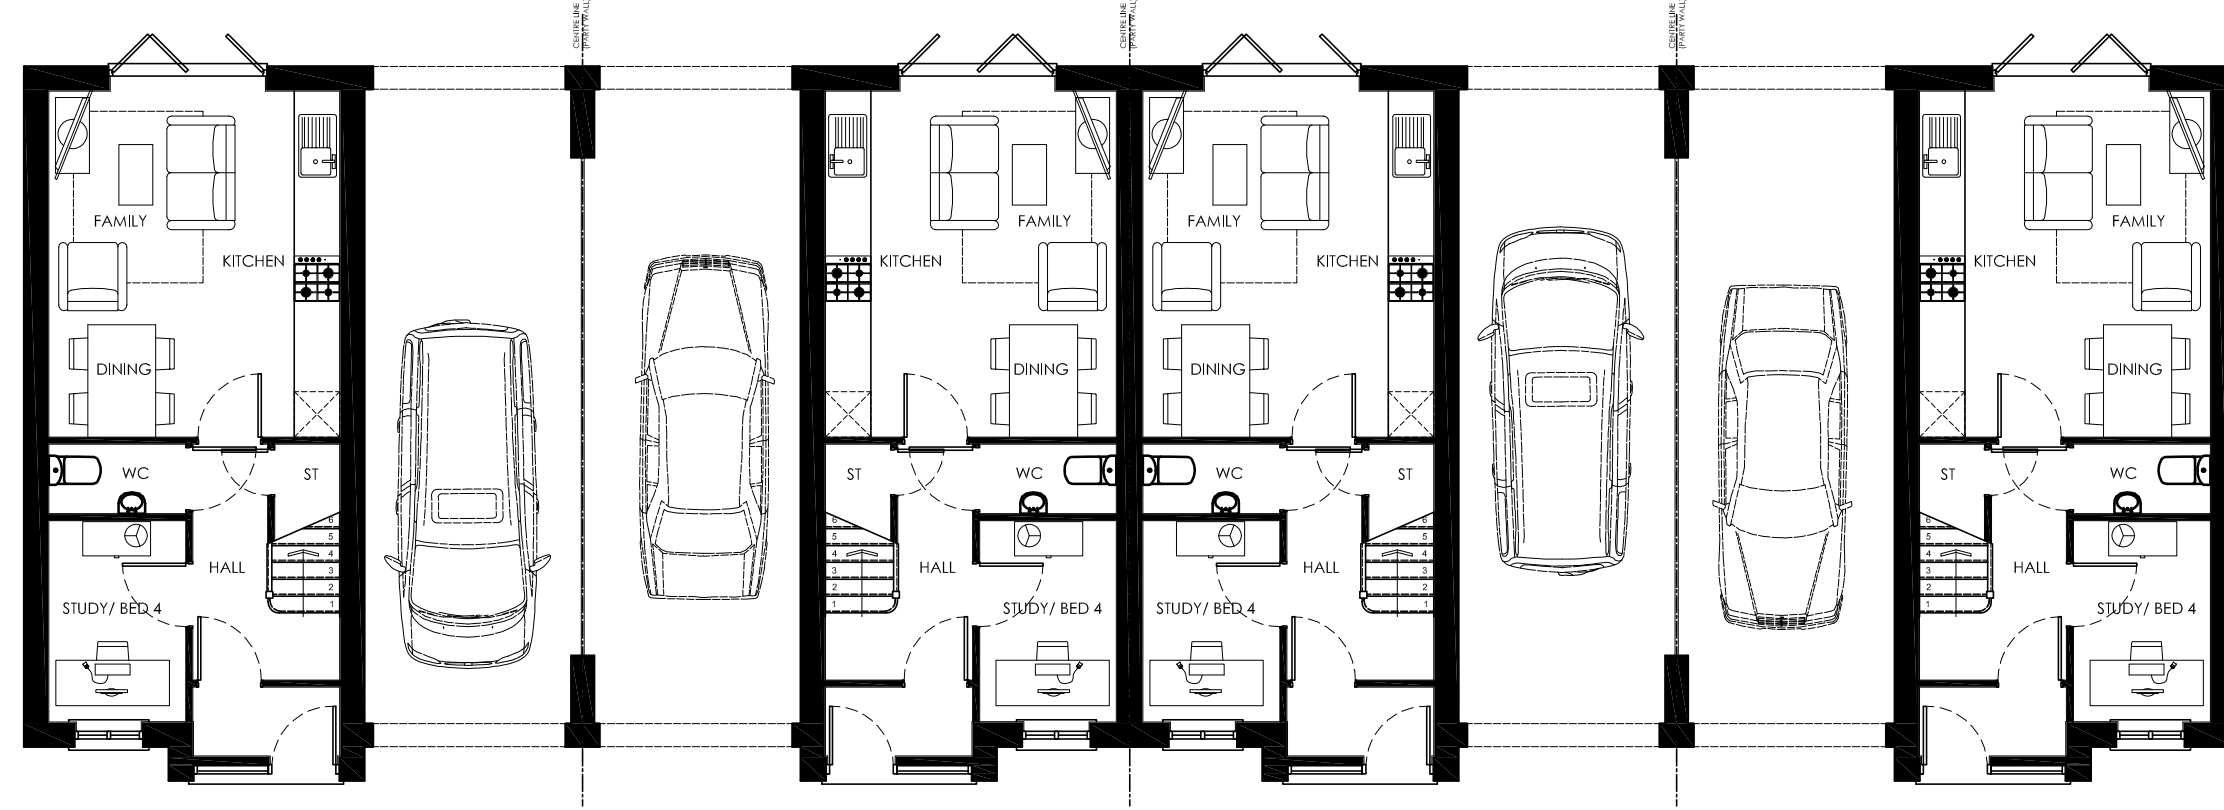


GROUND FLOOR PLAN

PLANNING

Dwg. Name & Location: Z:\bbs\2008 jobs\08-107 United Utilities - Chapel Hill, Longridge\Drawings\Planning\House types\08-107 PLOTS 27-30.dwg.


Client: 		Project: CHAPEL HILL LONGRIDGE .		Drawing Title: PROPOSED PLANS PLOTS 27 - 30 997 SQ.F.T		Job No: 08-107		Drawing No: HT-P-28		Rev: .	
Drawn: MCK		Checked: .		Scale: 1:100		Date: NOV 11		 burnaby villa ■ 48 wetling street road ■ fulwood ■ preston ■ pr2 9bp tel: 01772 774510 fax: 01772 774511 mck@mckassociates.co.uk			



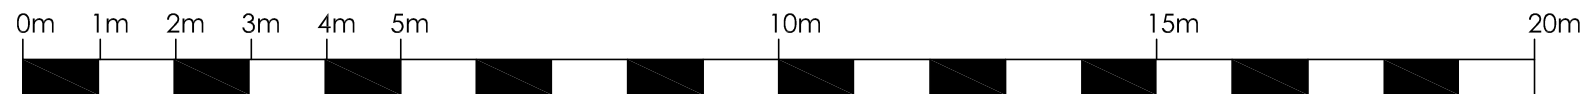


1 : 100

general notes:  
do not scale the drawing.  
all dimensions to be checked on site prior to commencement of work and any discrepancy shall be immediately reported and resolved prior to work commencing, this drawing is to be read in conjunction with all relevant drawings and specifications relating to the job whether or not indicated on the drawing. Copyright reserved to mck associates ltd. and this drawing may not be used or reproduced without prior written consent.

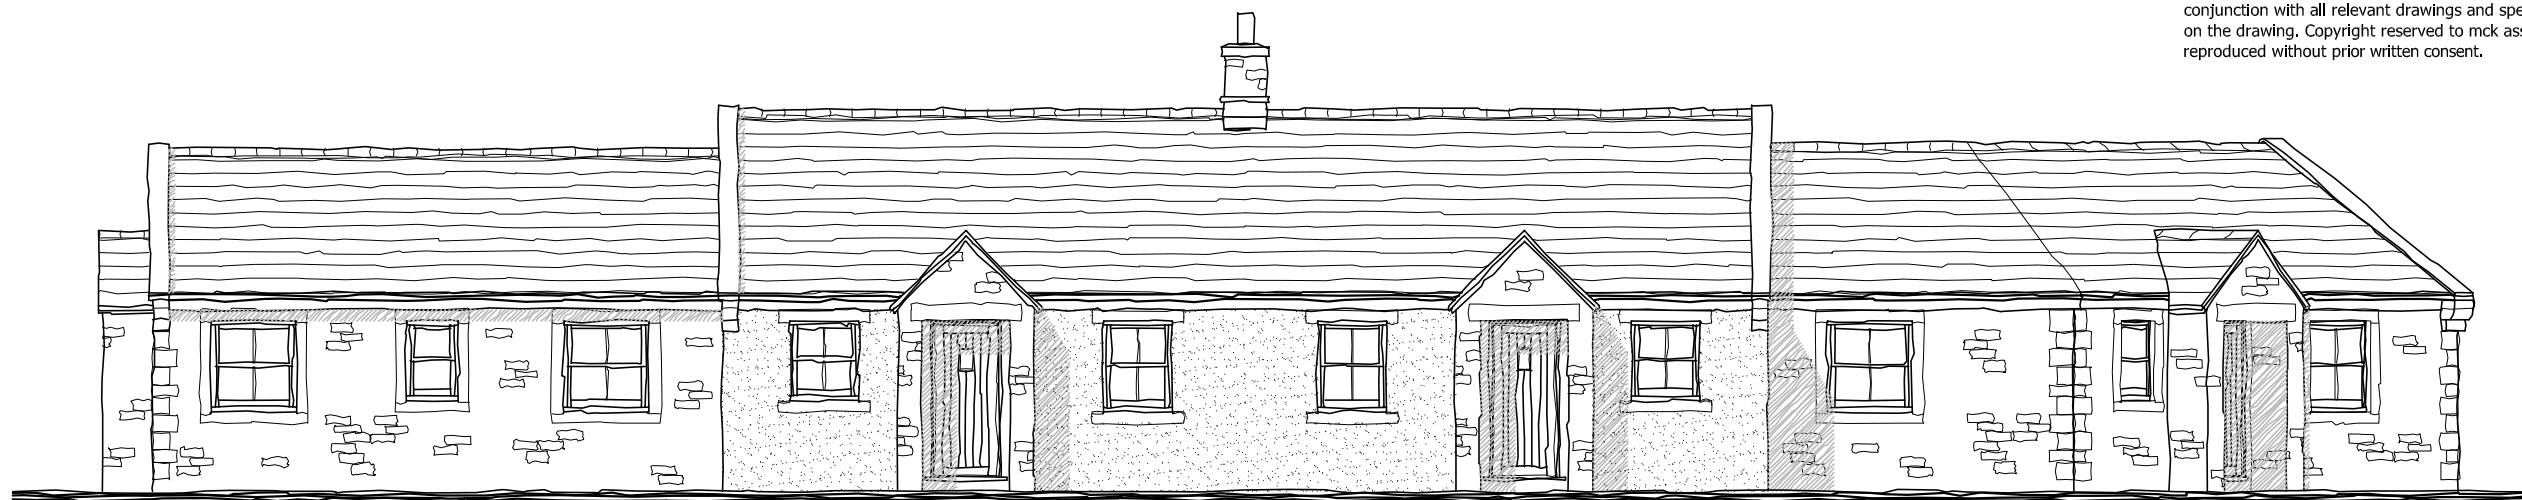

FRONT ELEVATION

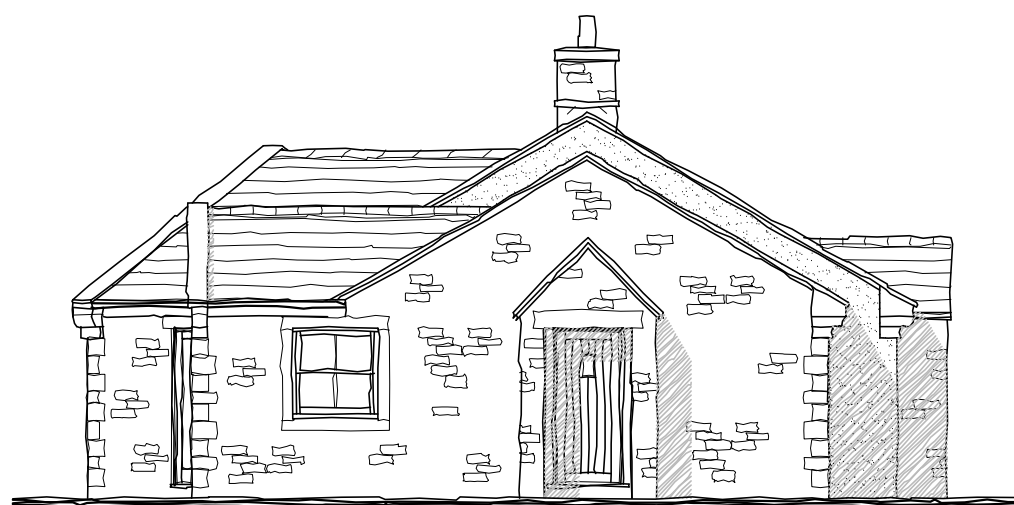

SIDE ELEVATION



SIDE ELEVATION


MATERIALS:

WALLS: NATURAL RANDOM STONE  
WITH LIME MORTAR WITH DRESSED  
STONE QUOINS & SURROUNDS

ROOF: NATURAL SLATE

WINDOWS: PAINTED TIMBER "SASH  
STYLE" WITH MINIMUM 100mm DEEP  
REVEAL

DOORS: PAINTED TIMBER

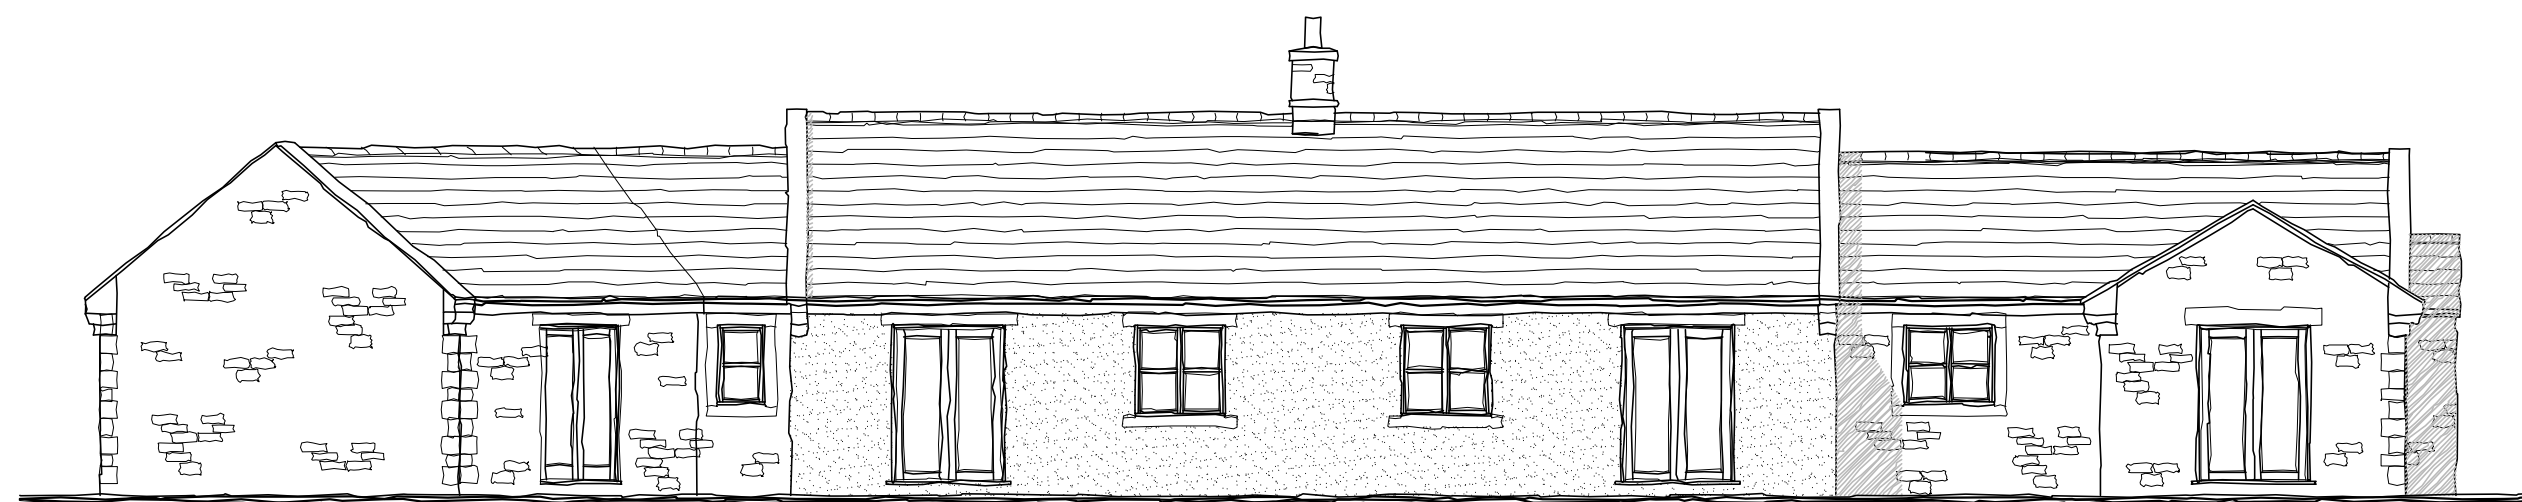

REAR ELEVATION

PLANNING

Client:



Project:

CHAPEL HILL  
LONGRIDGE

Drawing Title:

PROPOSED ELEVATIONS  
PLOTS 31 - 34

Job No:

08-107

Drawing No:

HT-P-31

Rev:

.

Drawn:  
MCK

Checked:  
.


Scale:  
1:100

Date:  
NOV 11

**mck** associates limited  
architecture ■ building surveying ■ project management


burnaby villa ■ 48 wetling street road ■ fulwood ■ preston ■ pr2 8bp  
tel: 01772 774510 fax: 01772 774511 mck@mckassociates.co.uk



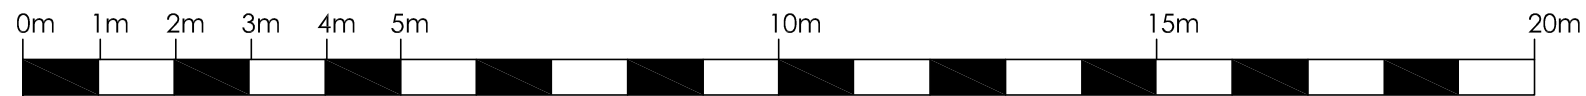

1 : 100


general notes:  
do not scale the drawing.  
all dimensions to be checked on site prior to commencement of work and any discrepancy shall be immediately reported and resolved prior to work commencing, this drawing is to be read in conjunction with all relevant drawings and specifications relating to the job whether or not indicated on the drawing. Copyright reserved to mck associates ltd. and this drawing may not be used or reproduced without prior written consent.

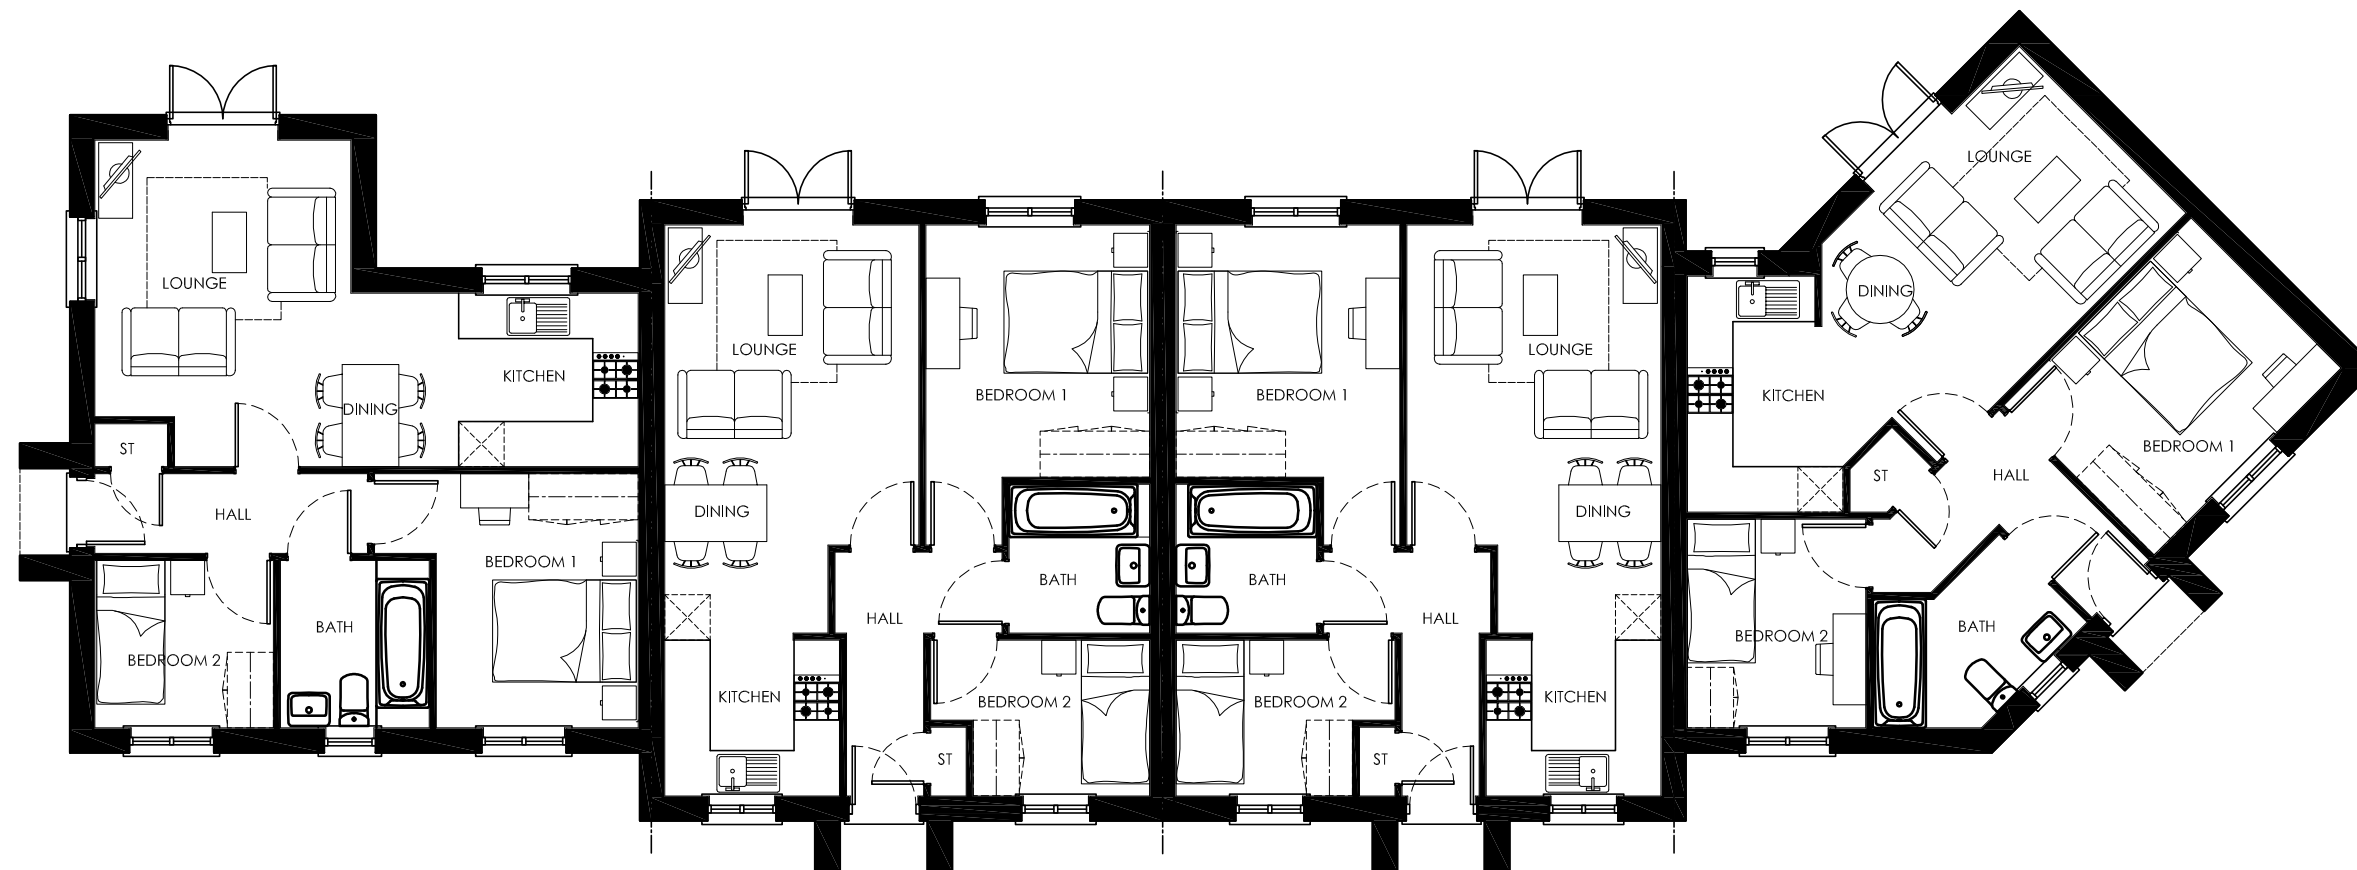

FLOOR PLAN

PLANNING

Client: United Utilities	Project: CHAPEL HILL LONGRIDGE	Drawing Title: PROPOSED PLANS PLOTS 31 - 34 PLOT 31 533 SQ.FT PLOTS 32-33 528 SQ.FT PLOT 34 526 SQ.FT	Job No: 08-107		Drawing No: HT-P-32	Rev: .	<b>mck</b> associates limited architecture ■ building surveying ■ project management burnaby villa ■ 48 wetling street road ■ fulwood ■ preston ■ pr2 8bp tel: 01772 774510 fax: 01772 774511 mck@mckassociates.co.uk
			Drawn: MCK	Checked: .	Scale: 1:100	Date: NOV 11	

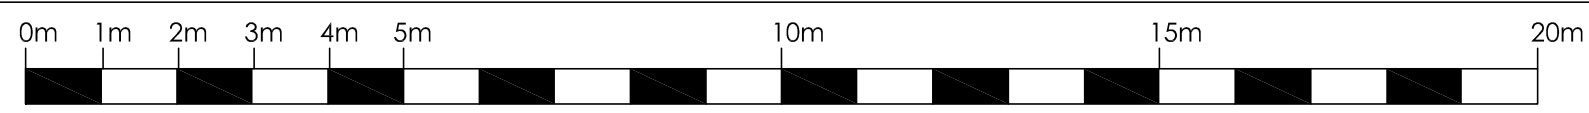


1 : 100

general notes:  
do not scale the drawing.  
all dimensions to be checked on site prior to commencement of work and any discrepancy shall be immediately reported and resolved prior to work commencing. this drawing is to be read in conjunction with all relevant drawings and specifications relating to the job whether or not indicated on the drawing. Copyright reserved to mck associates ltd. and this drawing may not be used or reproduced without prior written consent.



FRONT ELEVATION

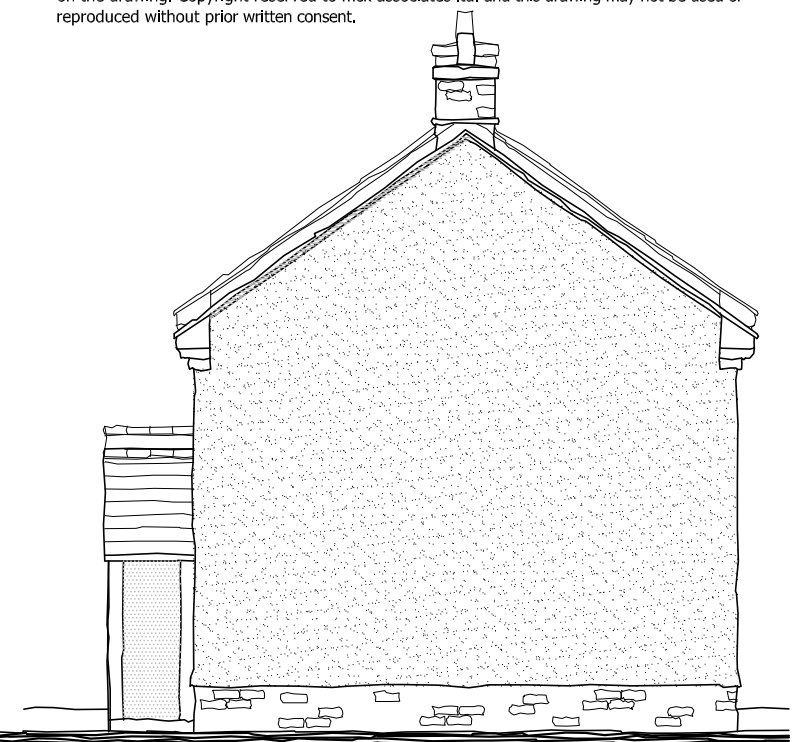

SIDE ELEVATION


MATERIALS:

ROOF: NATURAL SLATE


WALLS: NATURAL RANDOM STONE PLINTH,  
ROUGHCAST RENDER WITH DRESSED STONE  
SURROUNDS.

WINDOWS: PAINTED TIMBER "SASH STYLE"  
WITH MINIMUM 100mm DEEP REVEAL

PORCH: OAK FRAME WITH ETCHED GLASS    DOORS: PAINTED TIMBER

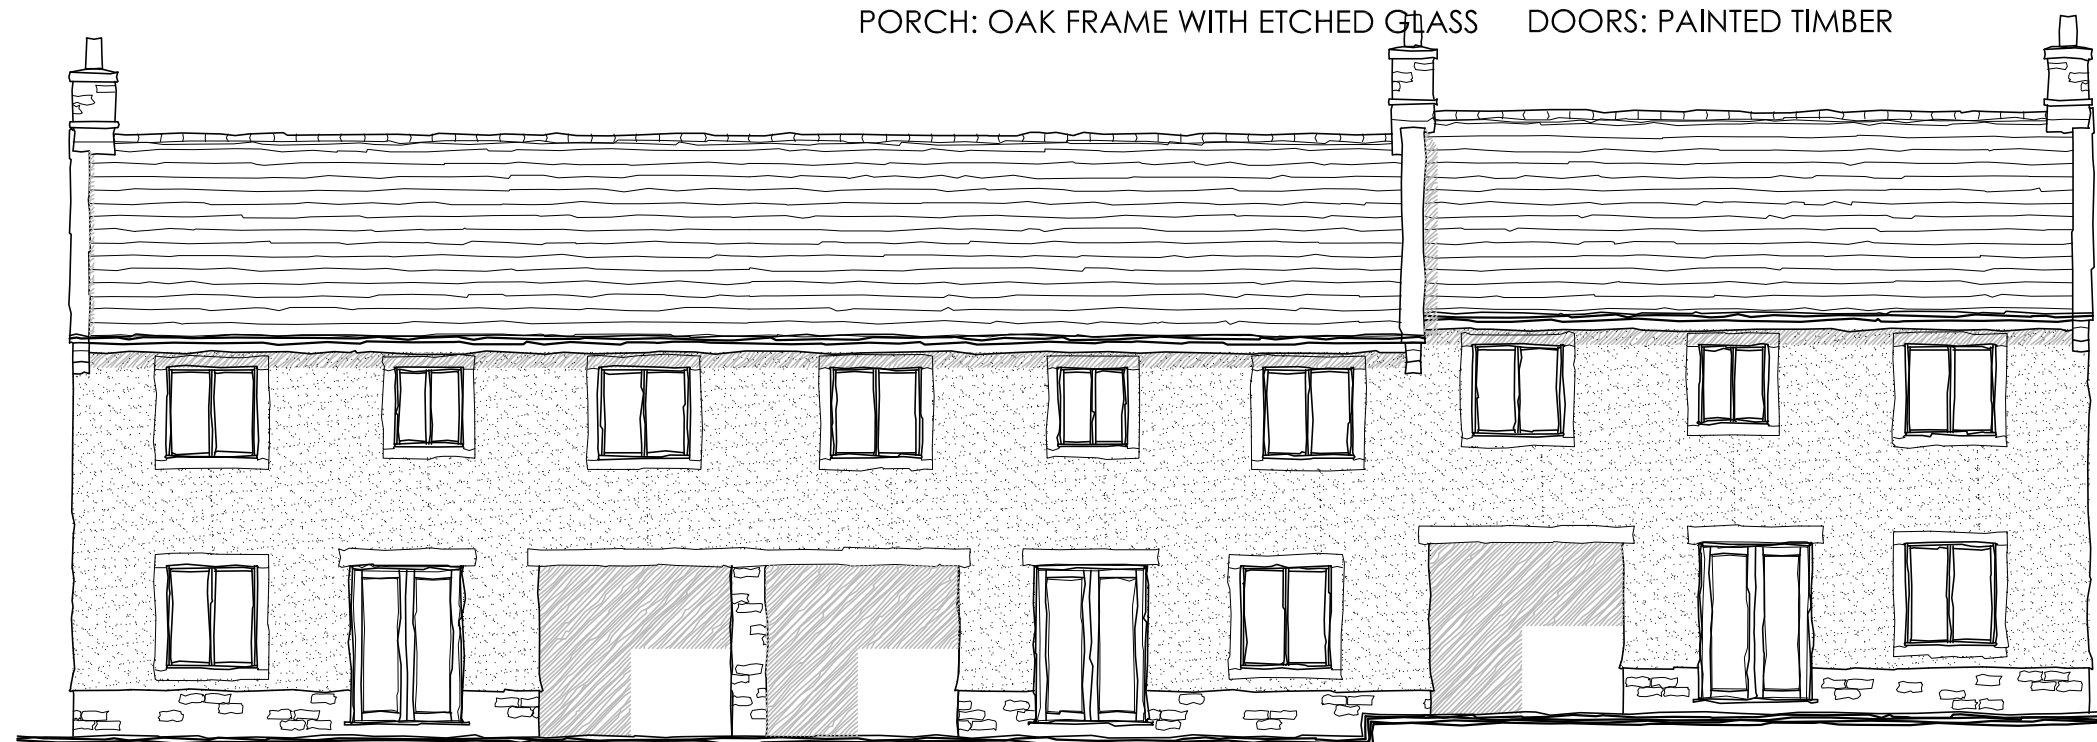

REAR ELEVATION

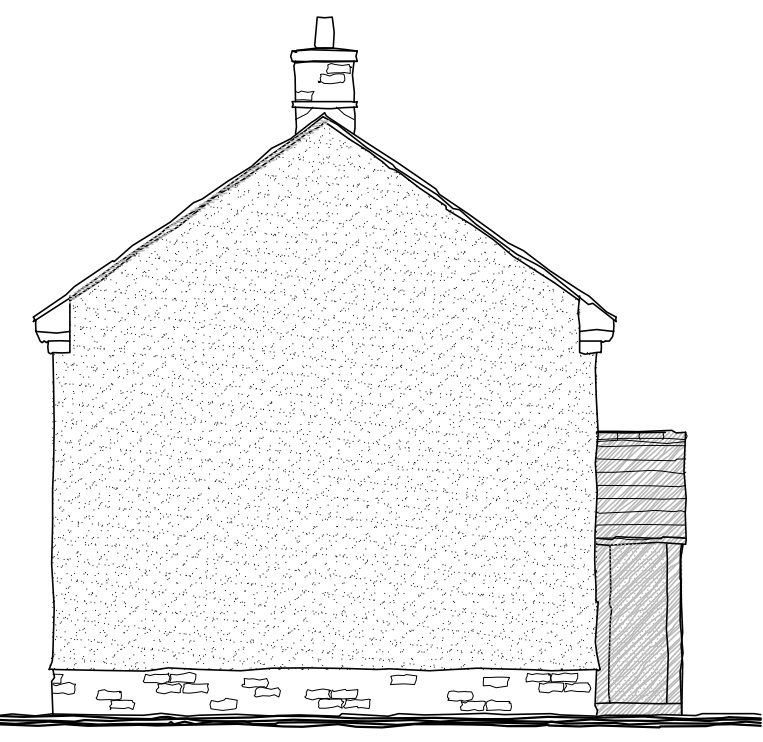


SIDE ELEVATION    PLANNING

Dwg. Name & Location: Z:\Jobs\2008 Jobs\08-107 United Utilities - Chapel Hill, Longridge\Drawings\Planning House types\08-107 PLOTS 35-37.dwg.


Client: 		Project: CHAPEL HILL LONGRIDGE .	Drawing Title: PROPOSED ELEVATIONS PLOTS 35 - 37 1010 SQ.FT.	Job No: 08-107  Drawn: MCK	Checked: .	Drawing No: HT-P-35  Scale: 1:100	Rev: .  Date: NOV 11	 architecture ■ building ■ surveying ■ project management  burnaby villa ■ 49 wetling street road ■ fulwood ■ preston ■ pr2 8bg tel: 01772 774510 fax: 01772 774511 mck@mckassociates.co.uk

burnaby villa ■ 48 wetling street road ■ fulwood ■ preston ■ pr2 9bp  
tel: 01772 774510 fax: 01772 774511 mck@mckassociates.co.uk

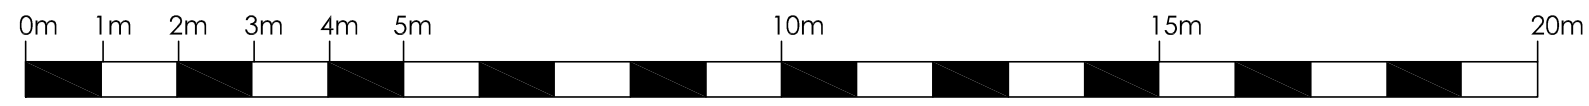


1 : 100

general notes:  
do not scale the drawing.  
all dimensions to be checked on site prior to commencement of work and any discrepancy shall be immediately reported and resolved prior to work commencing. this drawing is to be read in conjunction with all relevant drawings and specifications relating to the job whether or not indicated on the drawing. Copyright reserved to mck associates ltd. and this drawing may not be used or reproduced without prior written consent.

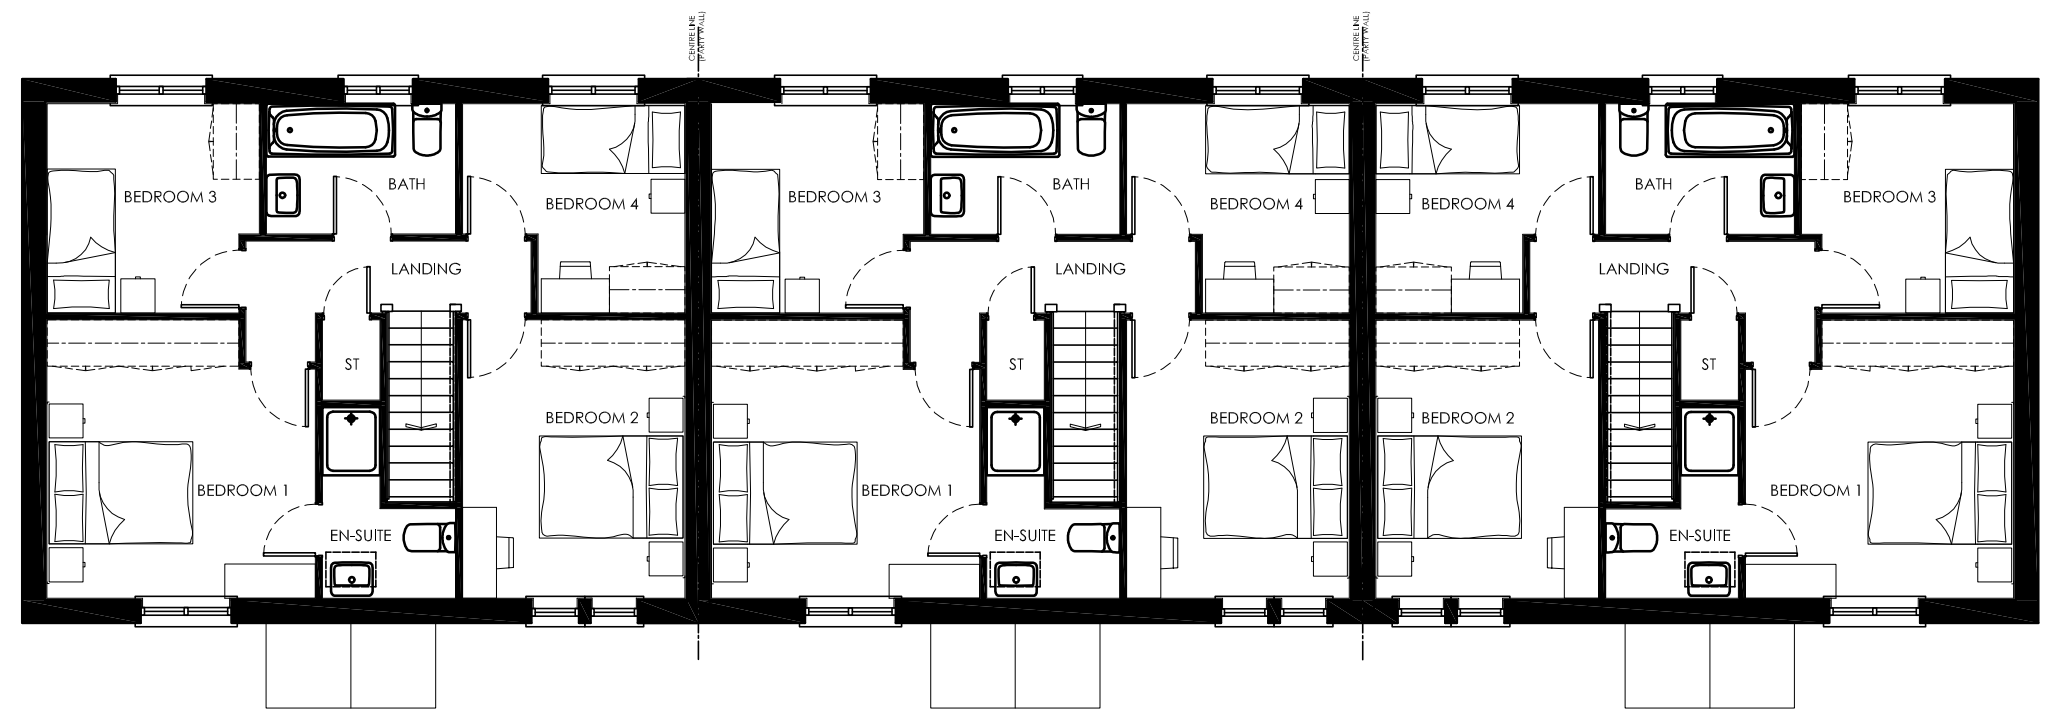

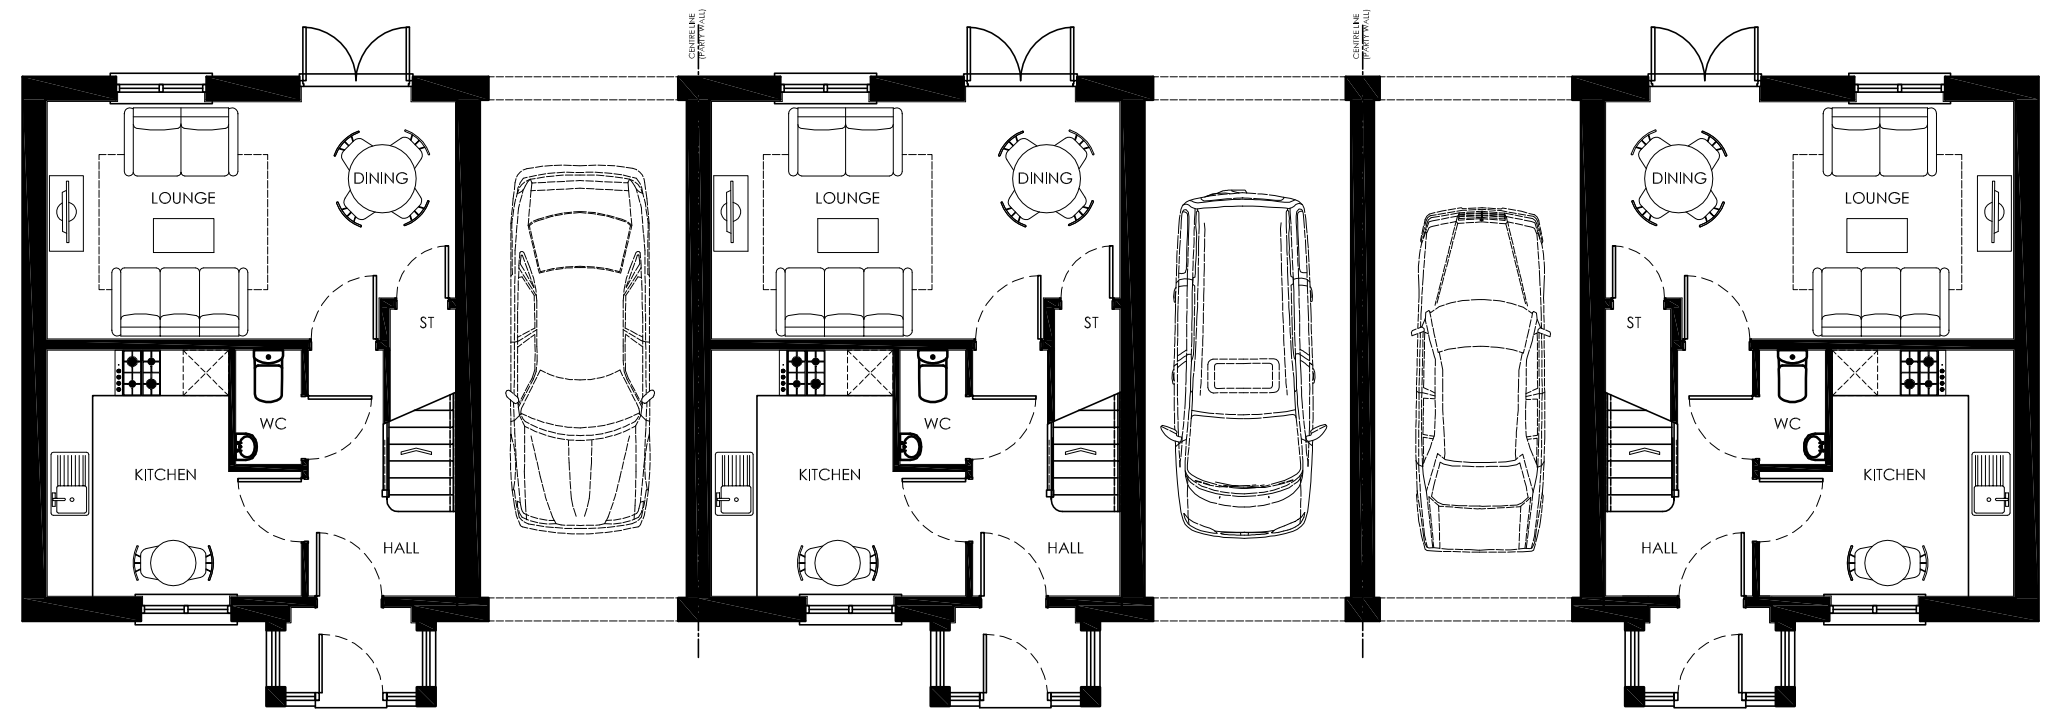

FIRST FLOOR PLAN



GROUND FLOOR PLAN


PLANNING

Dwg. Name & Location: Z:\Jobs\2008 Jobs\08-107 United Utilities - Chapel Hill, Longridge\Drawings\Planning\House types\08-107 PLOTS 35-37.dwg.

Client: 	Project: CHAPEL HILL LONGRIDGE	Drawing Title: PROPOSED PLANS PLOTS 35 - 37 1010 SQ.FT.	Job No: 08-107		Drawing No: HT-P-36	Rev: .	 architecture ■ building ■ surveying ■ project management
			Drawn: MCK	Checked: .	Scale: 1:100	Date: NOV 11	

burnaby villa ■ 48 wetling street road ■ fulwood ■ preston ■ pr2 9bp  
tel: 01772 774510 fax: 01772 774511 mck@mckassociates.co.uk



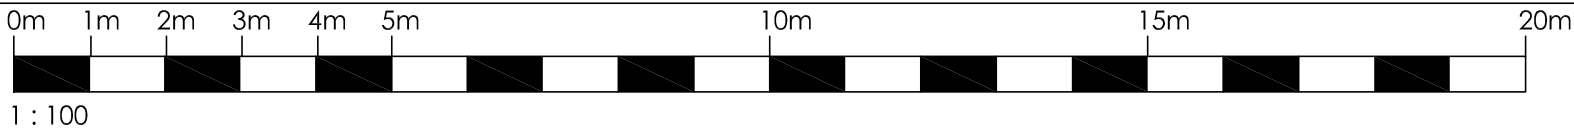

general notes:  
do not scale the drawing.  
all dimensions to be checked on site prior to commencement of work and any discrepancy shall be immediately reported and resolved prior to work commencing.  
this drawing is to be read in conjunction with all relevant drawings and specifications relating to the job whether or not indicated on the drawing.  
copyright reserved to mck associates ltd. and this drawing may not be used or reproduced without prior written consent.

MATERIALS:

WALLS: NATURAL RANDOM STONE WITH LIME  
MORTAR WITH DRESSED STONE QUOINS &  
SURROUNDS

ROOF: NATURAL SLATE

WINDOWS: PAINTED TIMBER CASEMENT STYLE  
WITH MINIMUM 100mm DEEP REVEAL

DOORS: PAINTED TIMBER



FRONT ELEVATION



SIDE ELEVATION



SIDE ELEVATION



REAR ELEVATION

Rev.	Date	By	Description
Client:			



burnaby villa ■ 48 wetting street road ■ fulwood ■ Preston ■ PR2 8BP  
tel: 01772 774510 fax: 01772 774511 mck@mckassociates.co.uk


Project:  
CHAPEL HILL  
LONGRIDGE

Drawing Title:  
PROPOSED ELEVATIONS  
PLOTS 38 - 41

Drawn: MCK	Checked:	Scale: 1:100	Date: NOV 11
Job No: 08-107	Drawing No: HT-P-38	Rev:	



Drawn: Name & Location: 21/04/15/2008 16:04:08-107 United Utilities - Chapel Hill Longridge Drawings/Planning Drawing/House Types/08-107 PLOTS 38-41.dwg

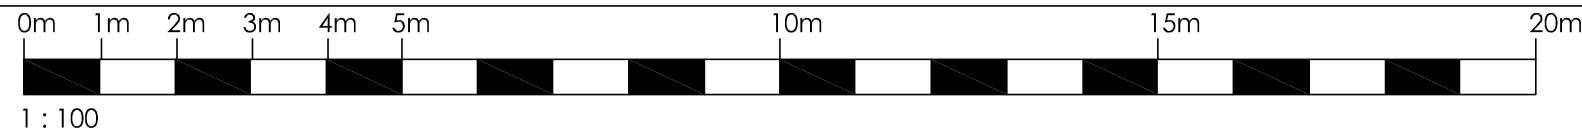

SECOND FLOOR PLAN

FIRST FLOOR PLAN

GROUND FLOOR PLAN

general notes:  
do not scale the drawing.  
all dimensions to be checked on site prior to commencement of work and any discrepancy shall be immediately reported and resolved prior to work commencing.  
this drawing is to be read in conjunction with all relevant drawings and specifications relating to the job whether or not indicated on the drawing.  
copyright reserved to mck associates ltd. and this drawing may not be used or reproduced without prior written consent.

MATERIALS:

WALLS: NATURAL RANDOM STONE WITH LIME MORTAR WITH DRESSED STONE QUOINS & SURROUNDS

ROOF: NATURAL SLATE

WINDOWS: PAINTED TIMBER CASEMENT STYLE WITH MINIMUM 100mm DEEP REVEAL

DOORS: PAINTED TIMBER

Rev.	Date	By	Description
Client:			




**mck associates limited**  
architecture ■ building ■ surveying ■ project management

burnby ville ■ 48 wetling street road ■ fulwood ■ preston ■ pn2 8bp  
tel: 01772 774510 fax: 01772 774511 mck@mckassociates.co.uk

Project:  
CHAPEL HILL  
LONGRIDGE

Drawing Title: PROPOSED PLANS PLOTS 38 - 41 1421 SQ.FT.			
Drawn: MCK	Checked:	Scale: 1:100	Date: NOV 11
Job No: 08-107	Drawing No: HT-P-39	Rev:	

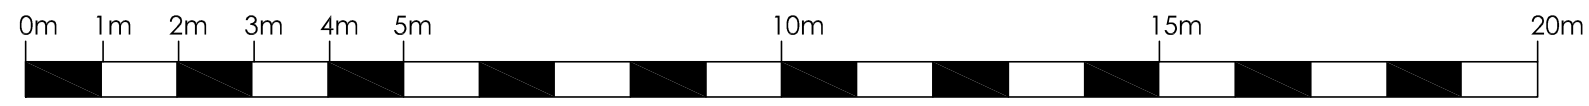

1 : 100

general notes:  
do not scale the drawing.  
all dimensions to be checked on site prior to commencement of work and any discrepancy shall be immediately reported and resolved prior to work commencing. this drawing is to be read in conjunction with all relevant drawings and specifications relating to the job whether or not indicated on the drawing. Copyright reserved to mck associates ltd. and this drawing may not be used or reproduced without prior written consent.




FRONT ELEVATION



SIDE ELEVATION



REAR ELEVATION

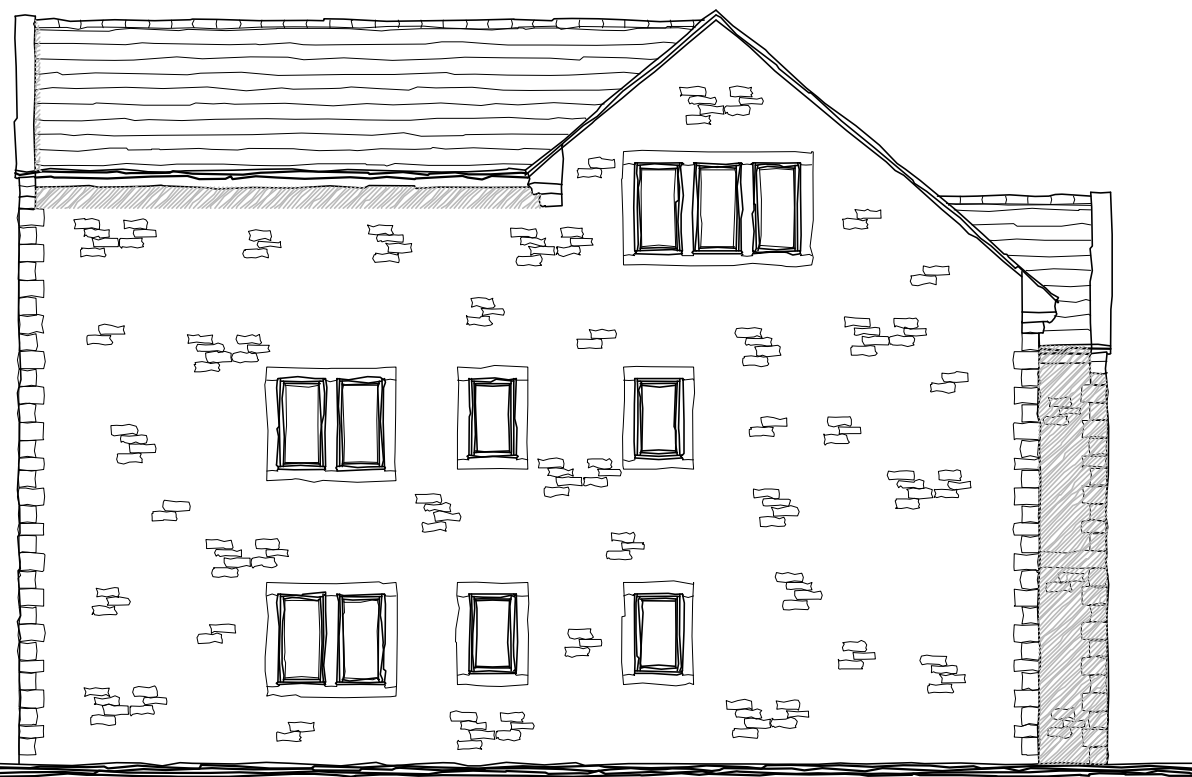

SIDE ELEVATION

MATERIALS:

WALLS: NATURAL RANDOM  
STONE WITH LIME MORTAR WITH  
DRESSED STONE QUOINS &  
SURROUNDS

ROOF: NATURAL SLATE

WINDOWS: PAINTED TIMBER  
CASEMENT WITH STONE  
MULLIONS WITH MINIMUM  
100mm DEEP REVEAL


DOORS: PAINTED TIMBER

PLANNING

Dwg. Name & Location: Z:\bbs\2008 jobs\08-107 United Utilities - Chapel Hill, Longridge\Drawings\Planning\House types\08-107 PLOTS 42-46.dwg.


Client: 		Project: CHAPEL HILL LONGRIDGE		Drawing Title: PROPOSED ELEVATIONS PLOTS 42 - 46		Job No: 08-107		Drawing No: HT-P-42		Rev: .		 architecture ■ building ■ surveying ■ project management burnaby villa ■ 48 wetling street road ■ fulwood ■ preston ■ pr2 9bp tel: 01772 774510 fax: 01772 774511 mck@mckassociates.co.uk		
						Drawn: MCK		Checked: .		Scale: 1:100			Date: NOV 11	



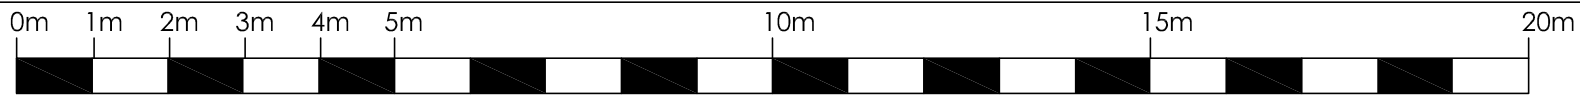


1 : 100

general notes:  
do not scale the drawing.  
all dimensions to be checked on site prior to commencement of work and any discrepancy shall be immediately reported and resolved prior to work commencing. this drawing is to be read in conjunction with all relevant drawings and specifications relating to the job whether or not indicated on the drawing. Copyright reserved to mck associates ltd. and this drawing may not be used or reproduced without prior written consent.

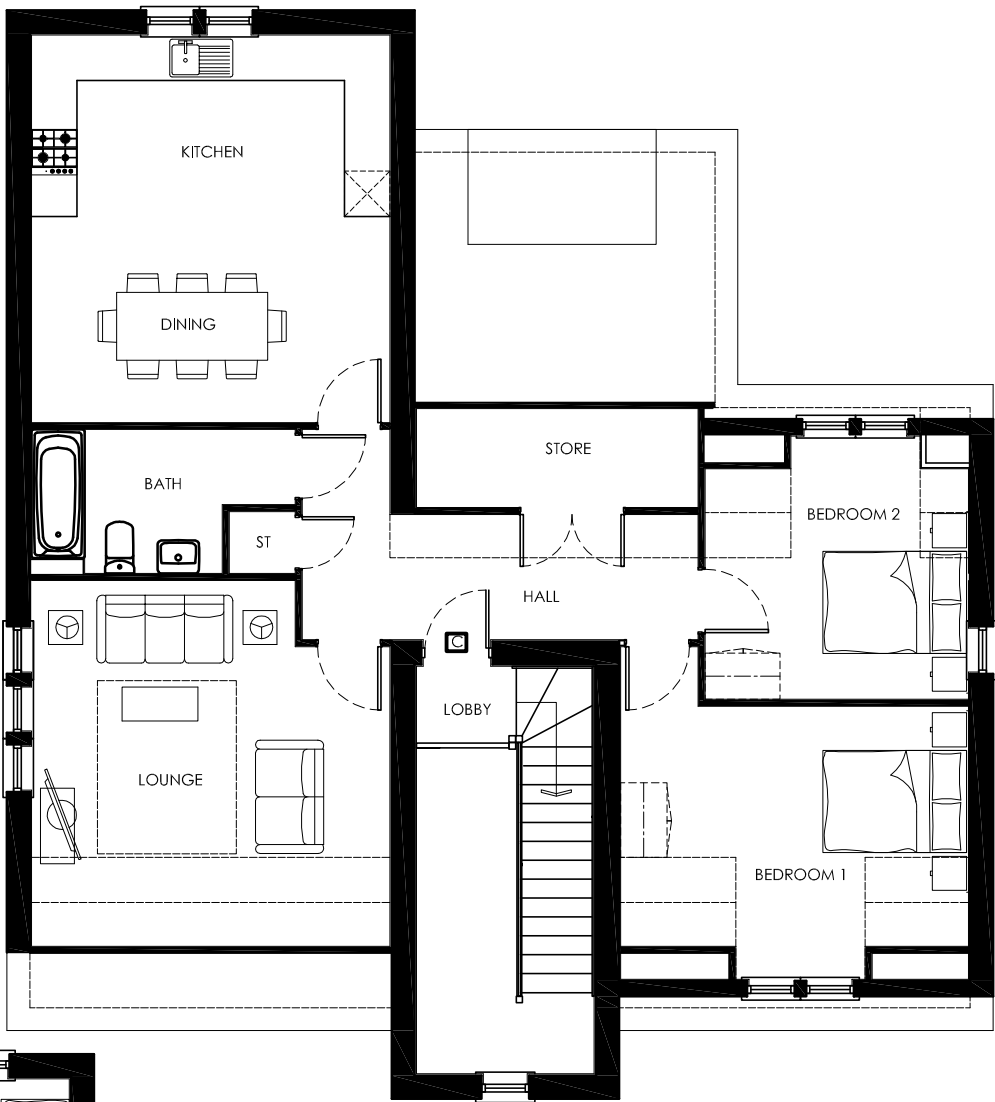


SECOND FLOOR PLAN

AREAS:  
TYPE A - 664 SQ.FT.  
TYPE B - 593 SQ.FT.  
TYPE C - 999 SQ.FT  
TYPE D - 586 SQ.FT.

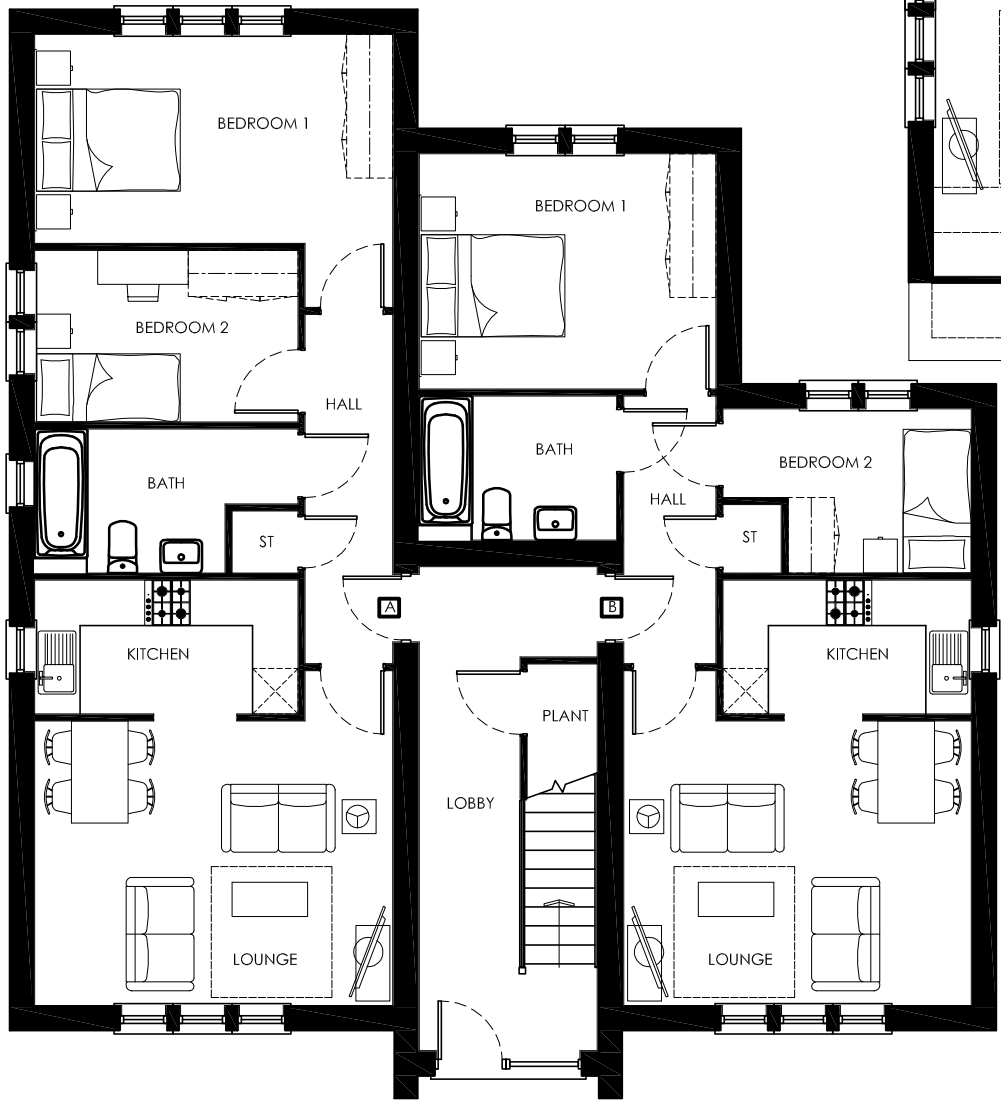

GROUND FLOOR PLAN

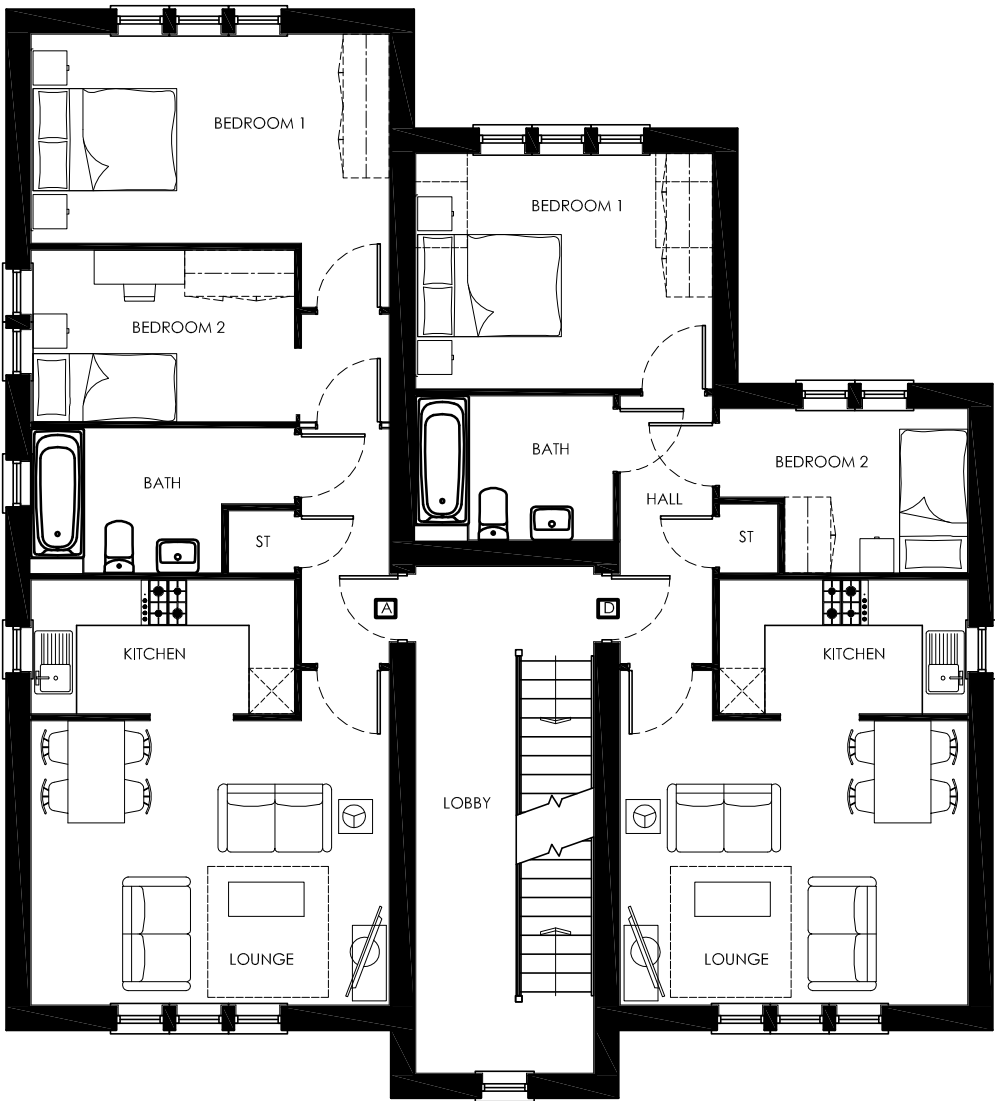

FIRST FLOOR PLAN

PLANNING

Client:



Project:

CHAPEL HILL  
LONGRIDGE

Drawing Title:

PROPOSED PLANS  
PLOTS 42 - 46

Job No:

08-107

Drawing No:

HT-P-43

Rev:

.

Drawn:  
MCK

Checked:  
.

Scale:

1:100


Date:

NOV 11

**mck** associates limited  
architecture ■ building surveying ■ project management

burnaby villa ■ 48 wetling street road ■ fulwood ■ preston ■ pr2 9bp  
tel: 01772 774510 fax: 01772 774511 mck@mckassociates.co.uk

Dwg. Name & Location: Z:\ba\j\2008 jobs\08-107 United Utilities - Chapel Hill, Longridge\Drawings\Planning\House types\08-107 PLOTS 42-46.dwg.

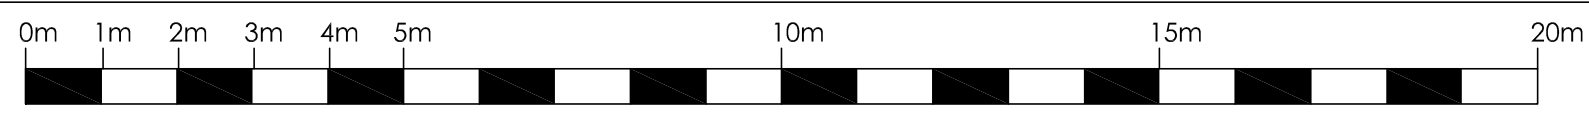

1 : 100

general notes:  
do not scale the drawing.  
all dimensions to be checked on site prior to commencement of work and any discrepancy shall be immediately reported and resolved prior to work commencing. this drawing is to be read in conjunction with all relevant drawings and specifications relating to the job whether or not indicated on the drawing. Copyright reserved to mck associates ltd. and this drawing may not be used or reproduced without prior written consent.




FRONT ELEVATION


SIDE ELEVATION

REAR ELEVATION

SIDE ELEVATION

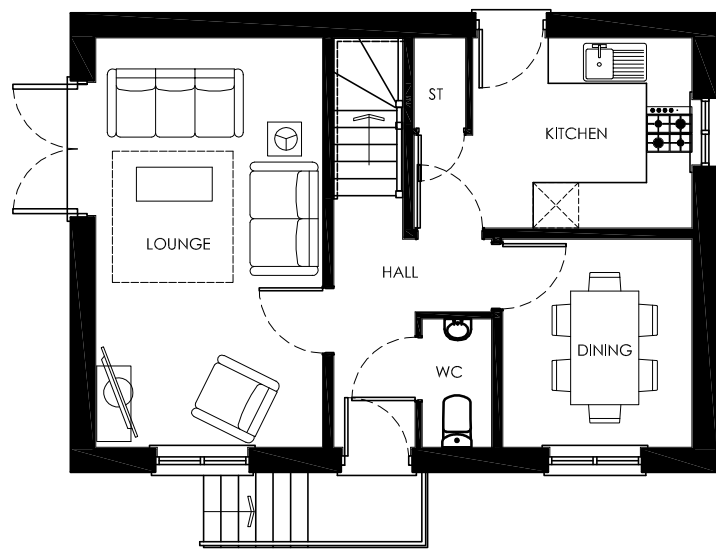

GROUND FLOOR PLAN

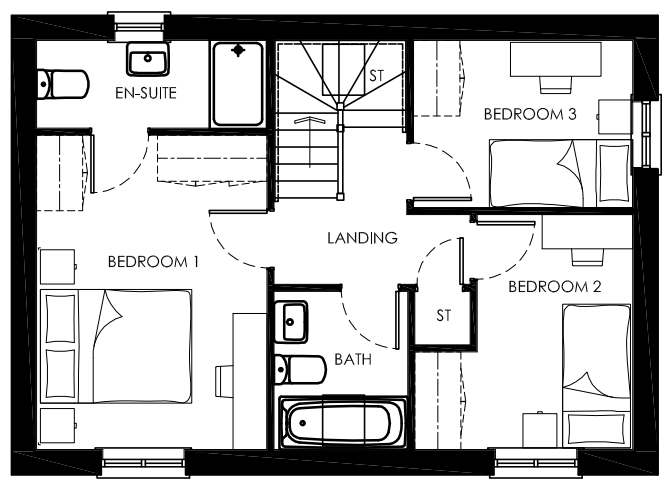

FIRST FLOOR PLAN

MATERIALS:

WALLS: NATURAL RANDOM STONE WITH LIME MORTAR WITH DRESSED STONE QUOINS & SURROUNDS

ROOF: NATURAL SLATE


WINDOWS: PAINTED TIMBER "SASH STYLE" WITH MINIMUM 100mm DEEP REVEAL

DOORS: PAINTED TIMBER

PLANNING

Dwg. Name & Location: Z:\bols\2008 jobs\08-107 United Utilities - Chapel Hill, Longridge\Drawings\Planning\House types\08-107-PLT 47.dwg.

Client: 		Project: CHAPEL HILL LONGRIDGE .	Drawing Title: PROPOSED PLANS & ELEVATIONS PLOT 47 933 SQ.FT.	Job No: 08-107	Drawing No: HT-P-47	Rev: .	 architecture ■ building ■ surveying ■ project management burnaby villa ■ 48 wetling street road ■ fulwood ■ preston ■ pr2 9bp tel: 01772 774510 fax: 01772 774511 mck@mckassociates.co.uk
Drawn: MCK		Checked: .	Scale: 1:100	Date: NOV 11			

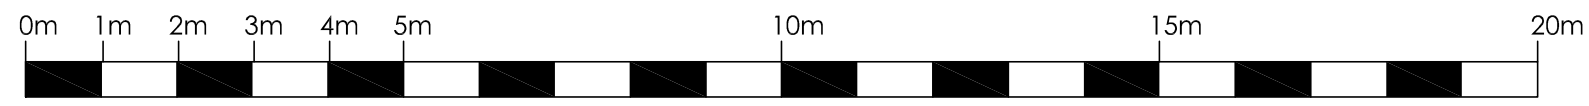


1 : 100

general notes:  
do not scale the drawing.  
all dimensions to be checked on site prior to commencement of work and any discrepancy shall be immediately reported and resolved prior to work commencing. this drawing is to be read in conjunction with all relevant drawings and specifications relating to the job whether or not indicated on the drawing. Copyright reserved to mck associates ltd. and this drawing may not be used or reproduced without prior written consent.



FRONT ELEVATION

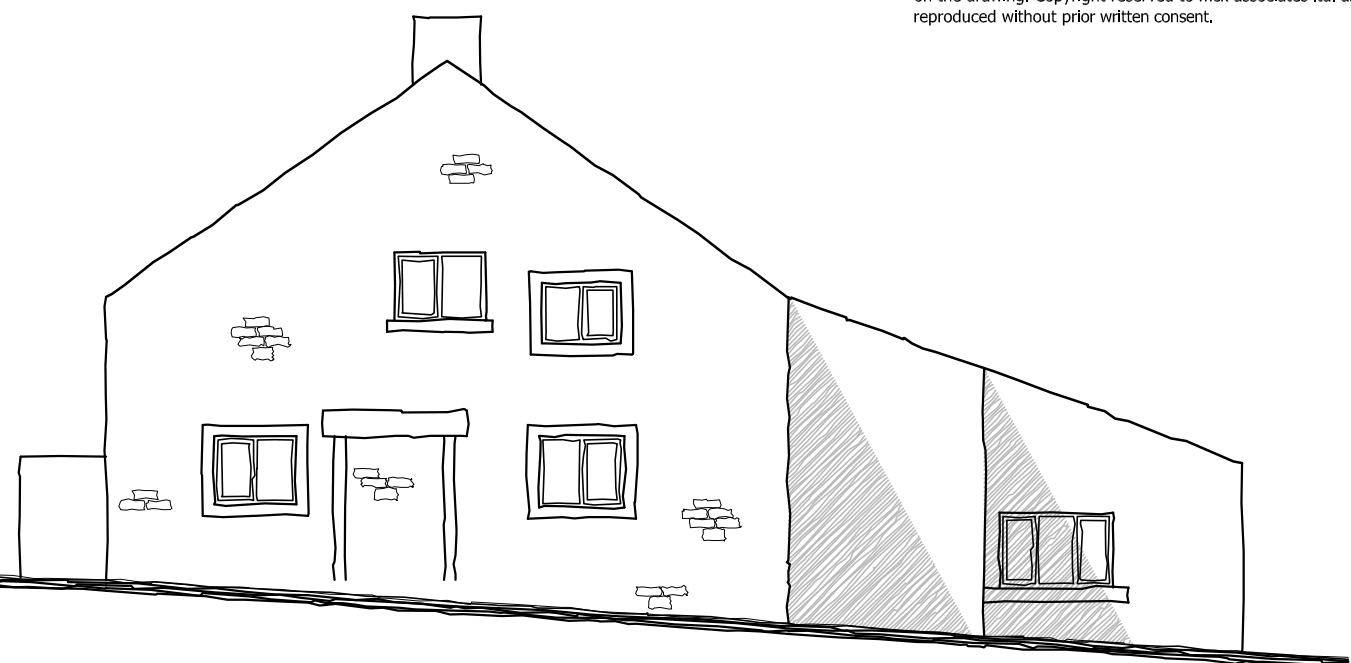

SIDE ELEVATION


MATERIALS:

WALLS: EXISTING RANDOM STONE


ROOF: EXISTING NATURAL SLATE

WINDOWS: PAINTED TIMBER  
CASEMENT WITH STONE MULLIONS  
WITH MINIMUM 100mm DEEP REVEAL

DOORS: PAINTED TIMBER

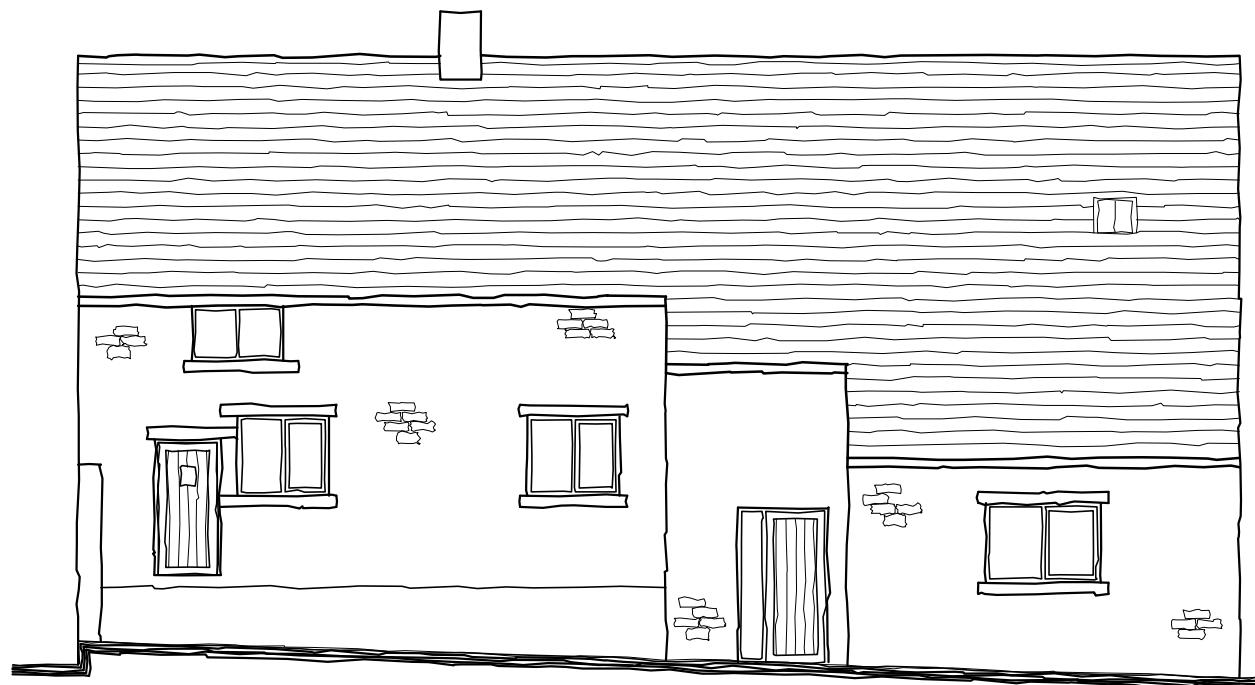

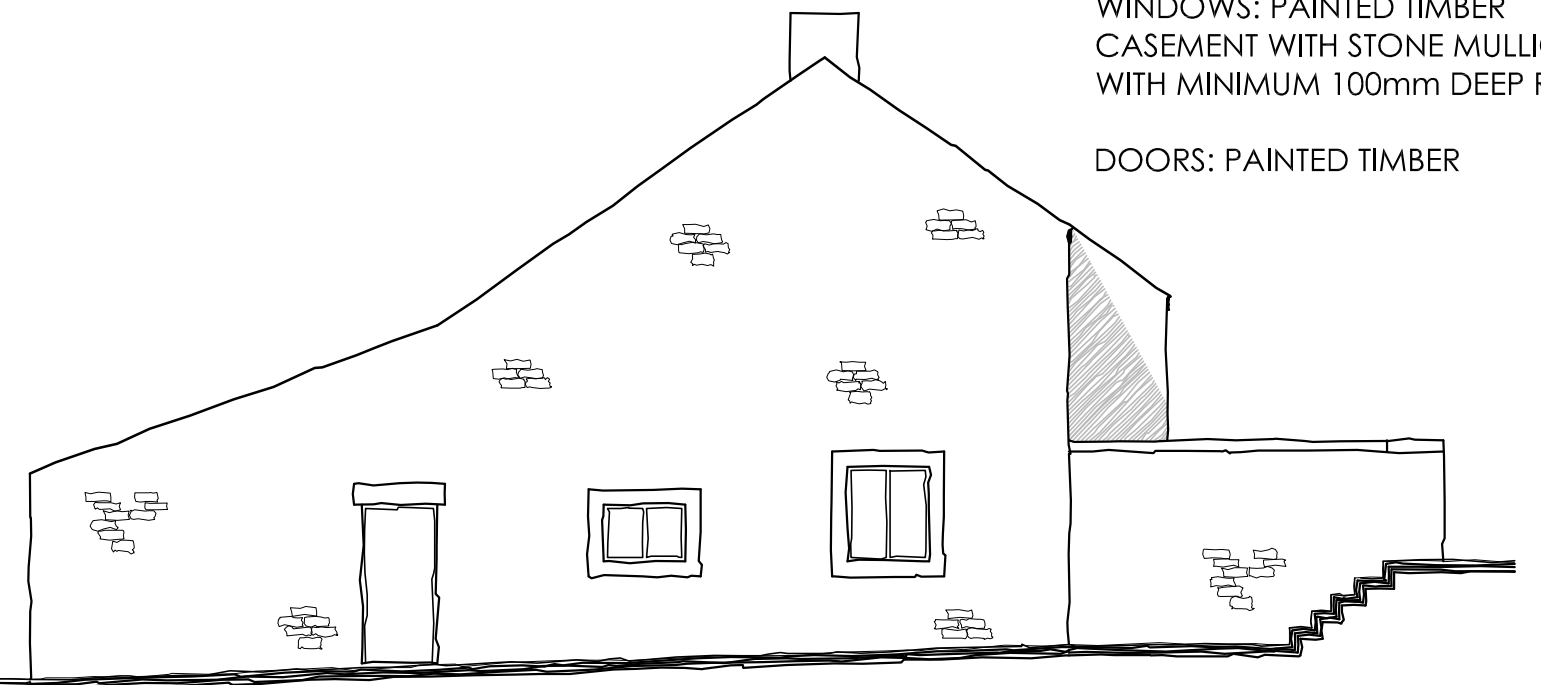

REAR ELEVATION



SIDE ELEVATION


PLANNING

Dwg. Name & Location: Z:\bbs\2008 jobs\08-107 United Utilities - Chapel Hill, Longridge\Drawings\Planning Drawings\House types\08-107 PLOT 48-BARN.dwg.

Client: 		Project: CHAPEL HILL LONGRIDGE .		Drawing Title: PROPOSED ELEVATIONS PLOT 48 EXISTING BARN CONVERSION		Job No: 08-107		Drawing No: HT-P-48-01		Rev: .		 architecture ■ building ■ surveying ■ project management burnaby villa ■ 48 wetling street road ■ fulwood ■ preston ■ pr2 8bp tel: 01772 774510 fax: 01772 774511 mck@mckassociates.co.uk	
						Drawn: MCK		Checked: .		Scale: 1:100			Date: NOV 11


burnaby villa ■ 48 wetling street road ■ fulwood ■ preston ■ pr2 9bp  
tel: 01772 774510 fax: 01772 774511 mck@mckassociates.co.uk



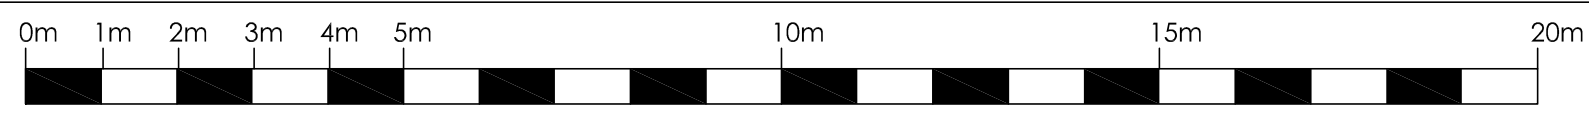


1 : 100

general notes:  
do not scale the drawing.  
all dimensions to be checked on site prior to commencement of work and any discrepancy shall be immediately reported and resolved prior to work commencing. this drawing is to be read in conjunction with all relevant drawings and specifications relating to the job whether or not indicated on the drawing. Copyright reserved to mck associates ltd. and this drawing may not be used or reproduced without prior written consent.

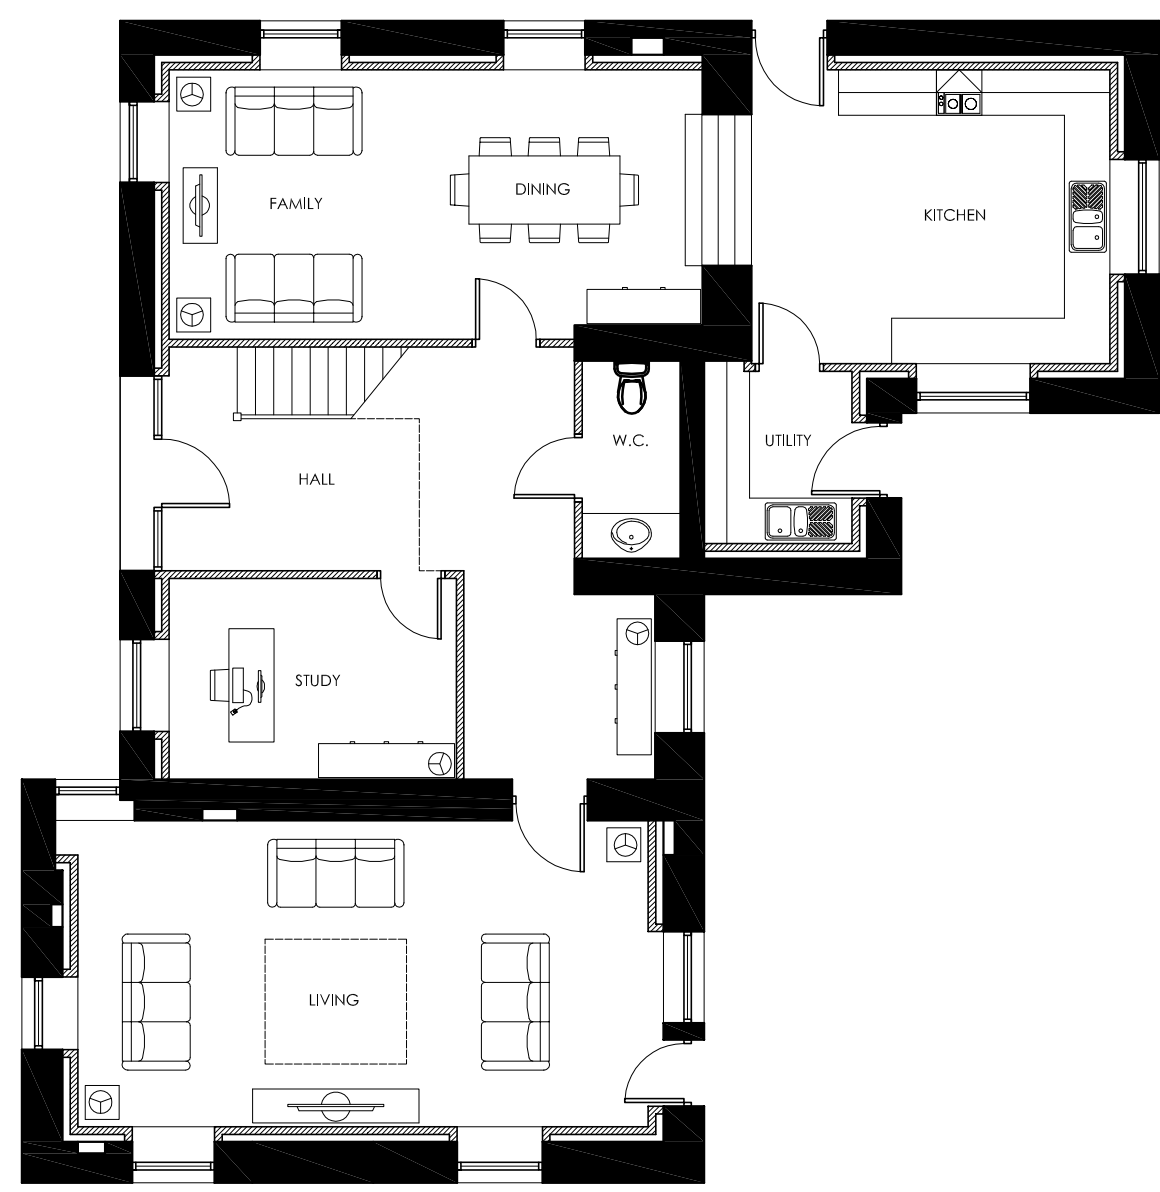

GROUND FLOOR PLAN

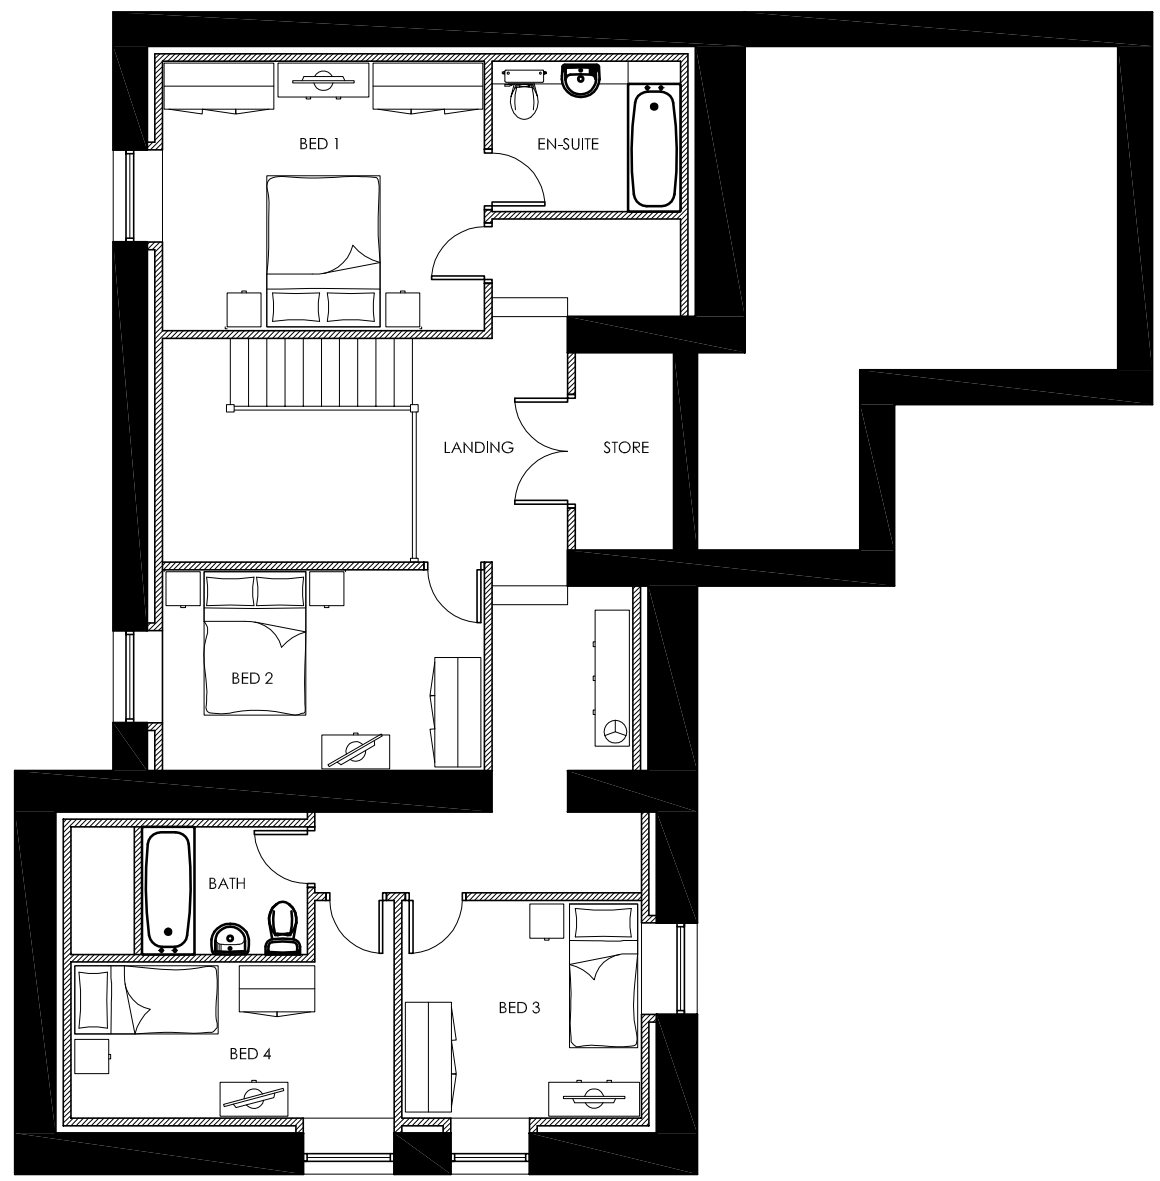


FIRST FLOOR PLAN

PLANNING

Dwg. Name & Location: Z:\bbs\2008 jobs\08-107 United Utilities - Chapel Hill, Longridge\Drawings\Planning\House types\08-107 PLOT 48-BARN.dwg.

Client: 		Project: CHAPEL HILL LONGRIDGE .		Drawing Title: PROPOSED PLANS PLOT 48 - 2212 SQ.FT. EXISTING BARN CONVERSION		Job No: 08-107  Drawn: MCK		Drawing No: HT-P-48-02  Checked: .  Scale: 1:100		Rev: .  Date: NOV 11		 architecture ■ building ■ surveying ■ project management  burnaby villa ■ 48 wetling street road ■ fulwood ■ preston ■ pr2 8bp tel: 01772 774510 fax: 01772 774511 mck@mckassociates.co.uk	
--	--	---	--	---	--	-------------------------------------	--	---	--	----------------------------------	--	--	--


burnaby villa ■ 48 wetling street road ■ fulwood ■ preston ■ pr2 9bp  
tel: 01772 774510 fax: 01772 774511 mck@mckassociates.co.uk

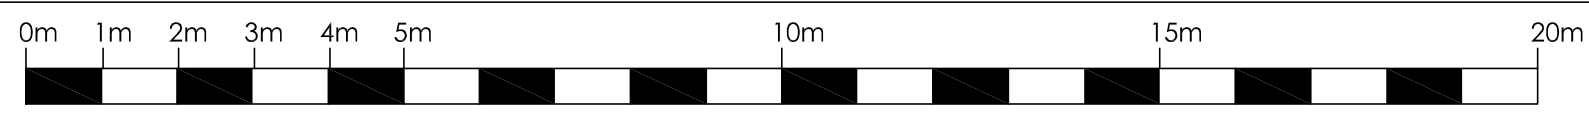

1 : 100


general notes:  
do not scale the drawing.  
all dimensions to be checked on site prior to commencement of work and any discrepancy shall be immediately reported and resolved prior to work commencing. this drawing is to be read in conjunction with all relevant drawings and specifications relating to the job whether or not indicated on the drawing. Copyright reserved to mck associates ltd. and this drawing may not be used or reproduced without prior written consent.

- MATERIALS:
- WALLS: EXISTING STONE AND RENDER
- ROOF: EXISTING NATURAL SLATE
- WINDOWS: PAINTED TIMBER  
CASEMENT WITH STONE MULLIONS  
WITH MINIMUM 100mm DEEP REVEAL
- DOORS: PAINTED TIMBER

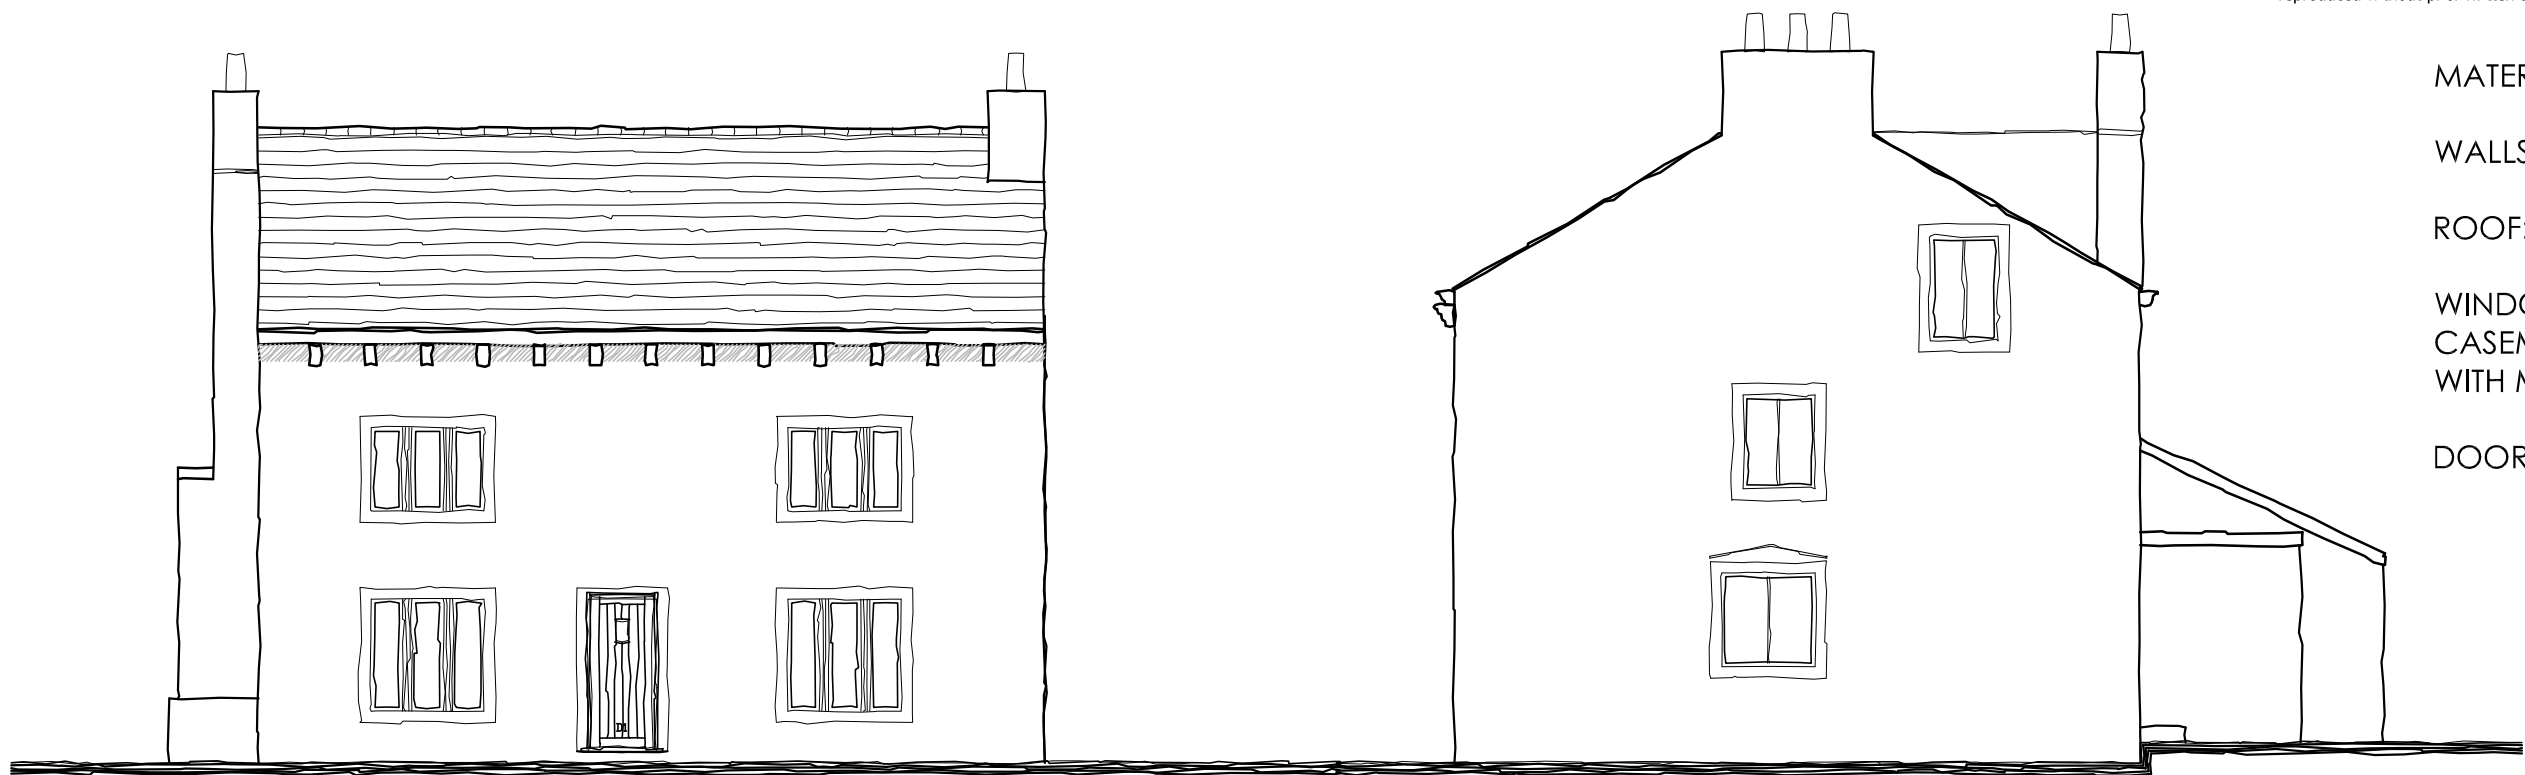

FRONT ELEVATION

SIDE ELEVATION

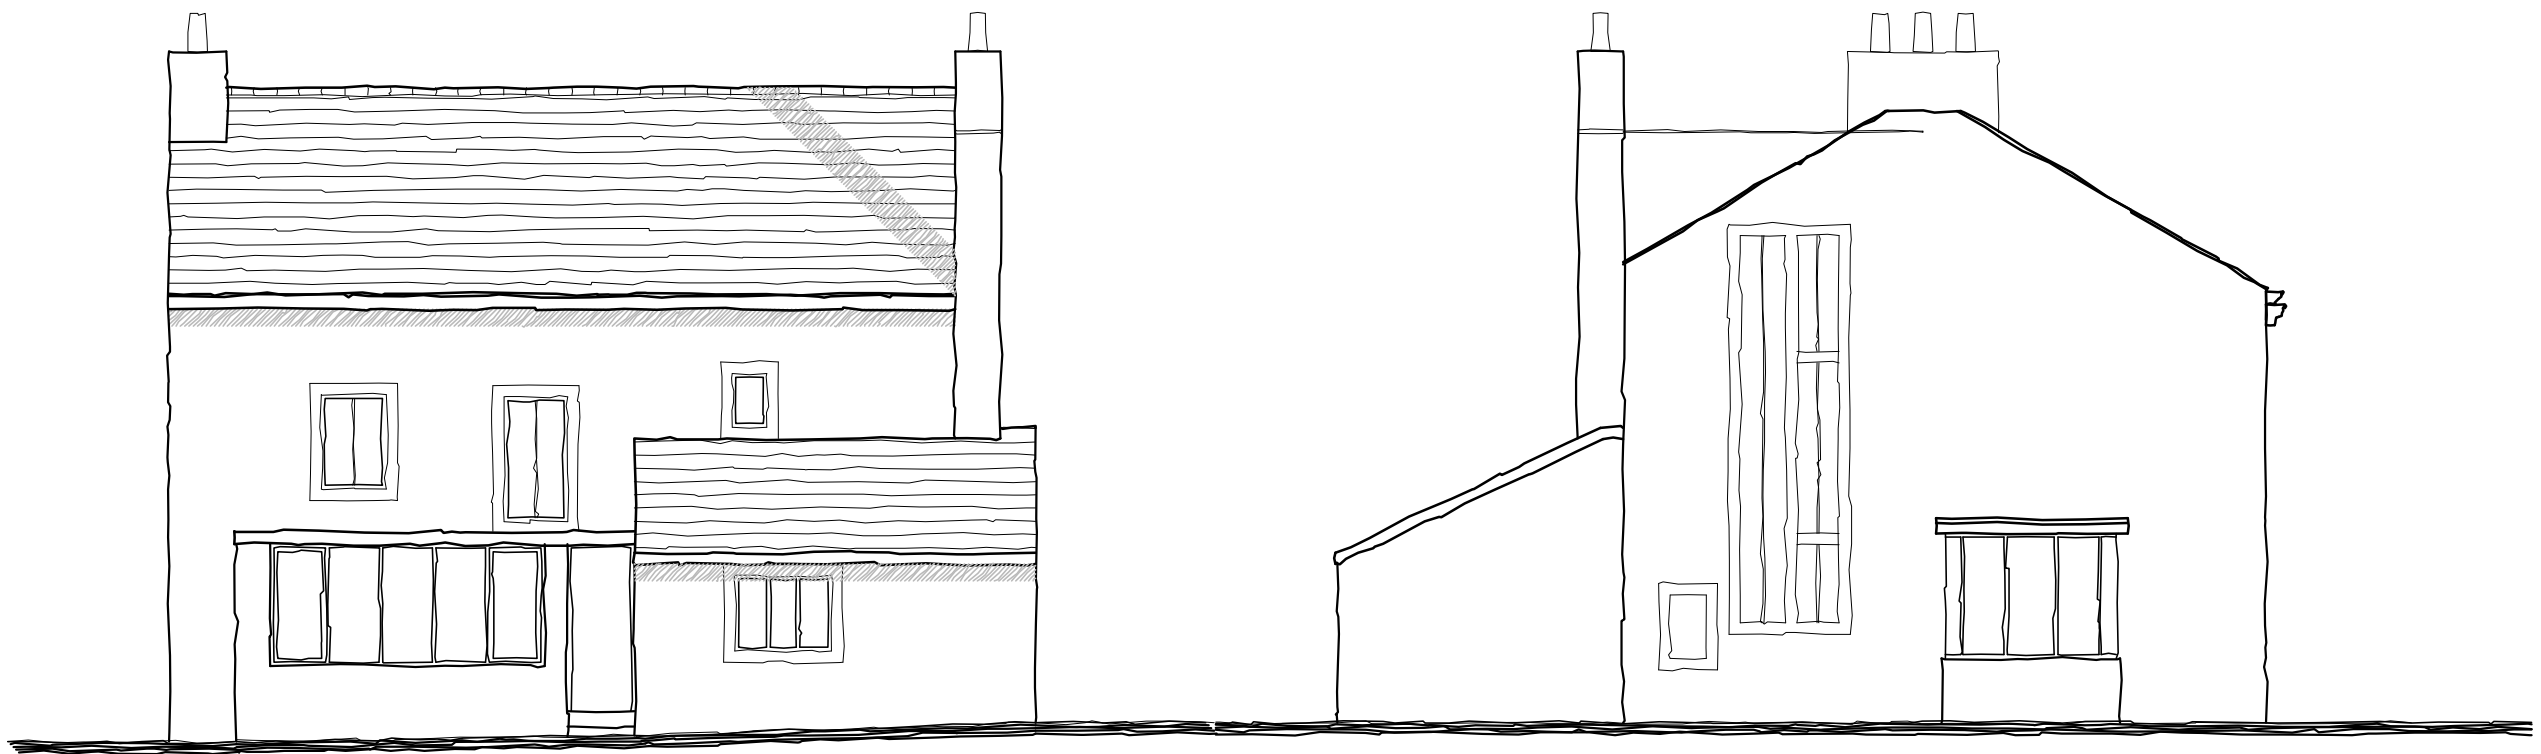

REAR ELEVATION


SIDE ELEVATION

PLANNING

Dwg. Name & Location: Z:\Jobs\2008 Jobs\08-107 United Utilities - Chapel Hill, Longridge\Drawings\Planning Drawings\House types\08-107 PLOT 49-FARMHOUSE.dwg.


Client: 	Project: CHAPEL HILL LONGRIDGE .	Drawing Title: PROPOSED ELEVATIONS PLOT 49 EXISTING FARMHOUSE CONVERSION	Job No: 08-107	Drawing No: HT-P49-01	Rev: .	 architecture ■ building ■ surveying ■ project management
			Drawn: MCK	Checked: .	Scale: 1:100	
burnaby villa ■ 48 wetling street road ■ fulwood ■ preston ■ pr2 8bp tel: 01772 774510 fax: 01772 774511 mck@mckassociates.co.uk						

burnaby ville ■ 48 wetling street road ■ fulwood ■ preston ■ pr2 8bp  
tel: 01772 774510 fax: 01772 774511 mck@mckassociates.co.uk

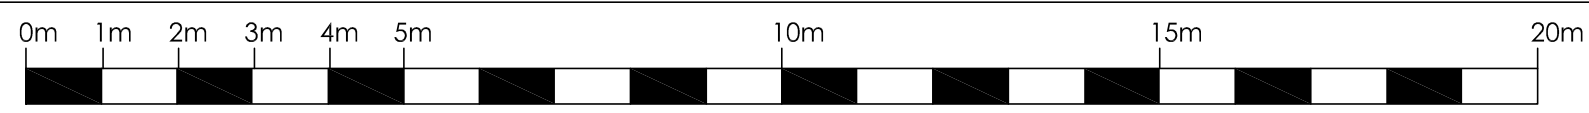


1 : 100


general notes:  
do not scale the drawing.  
all dimensions to be checked on site prior to commencement of work and any discrepancy shall be immediately reported and resolved prior to work commencing. this drawing is to be read in conjunction with all relevant drawings and specifications relating to the job whether or not indicated on the drawing. Copyright reserved to mck associates ltd. and this drawing may not be used or reproduced without prior written consent.

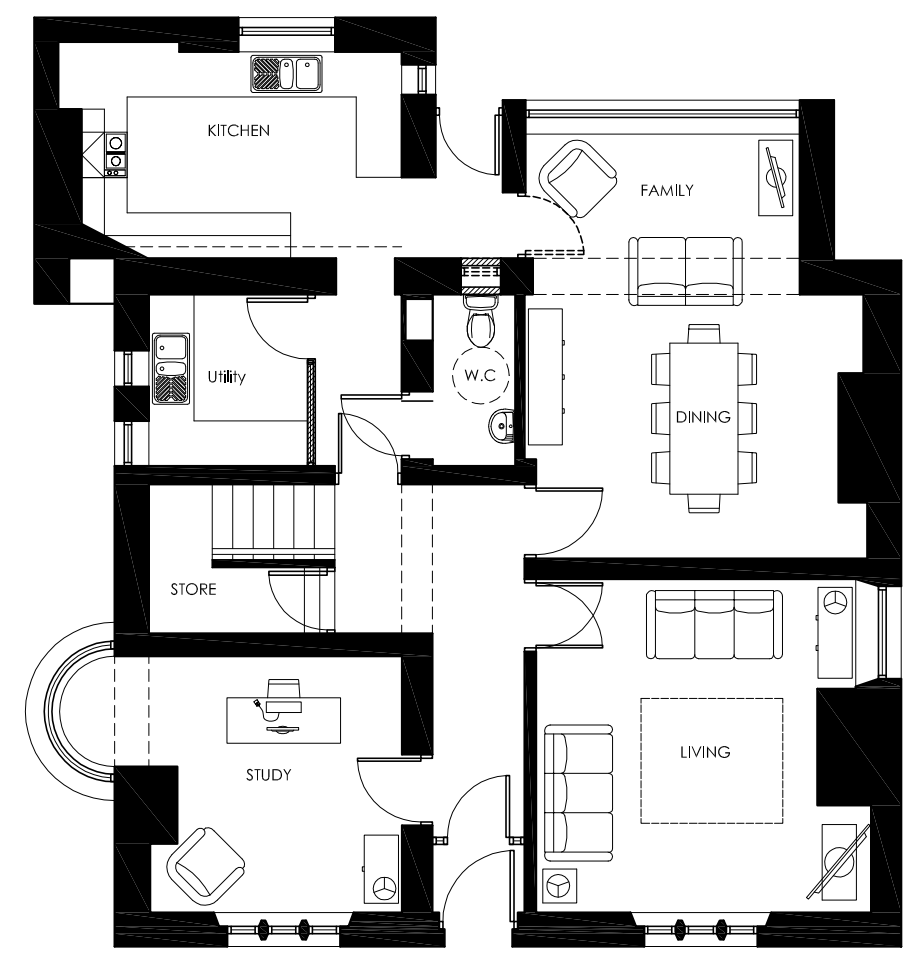

GROUND FLOOR PLAN

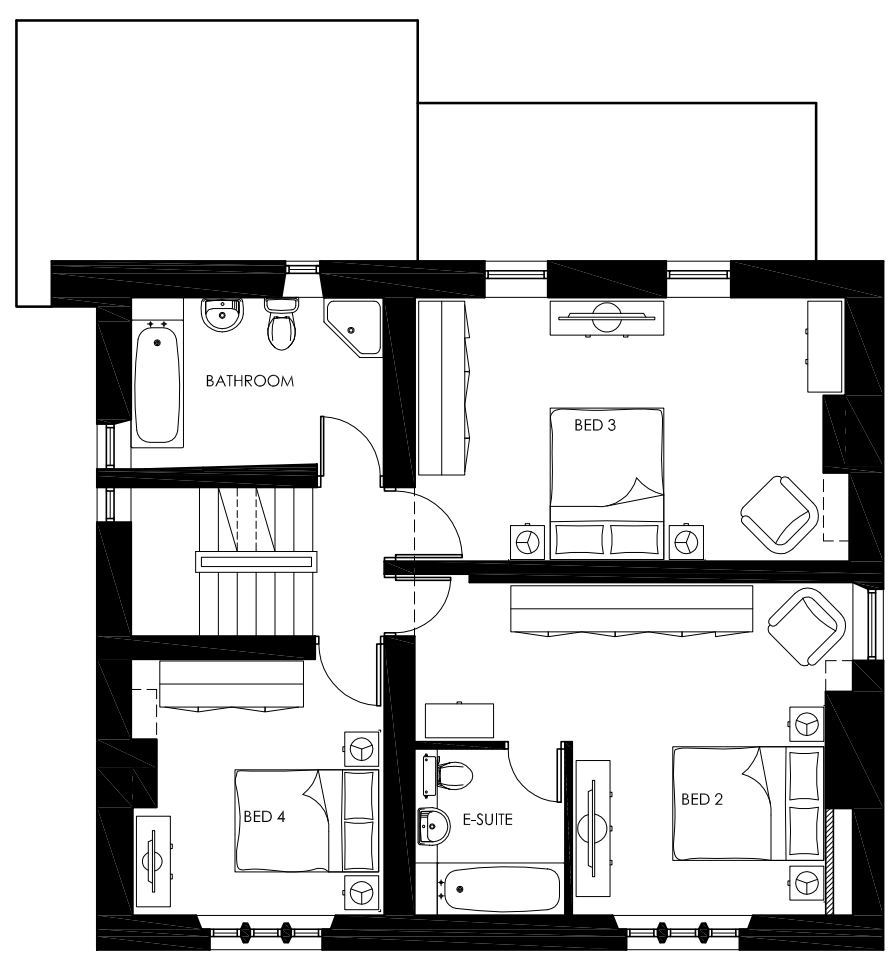

FIRST FLOOR PLAN

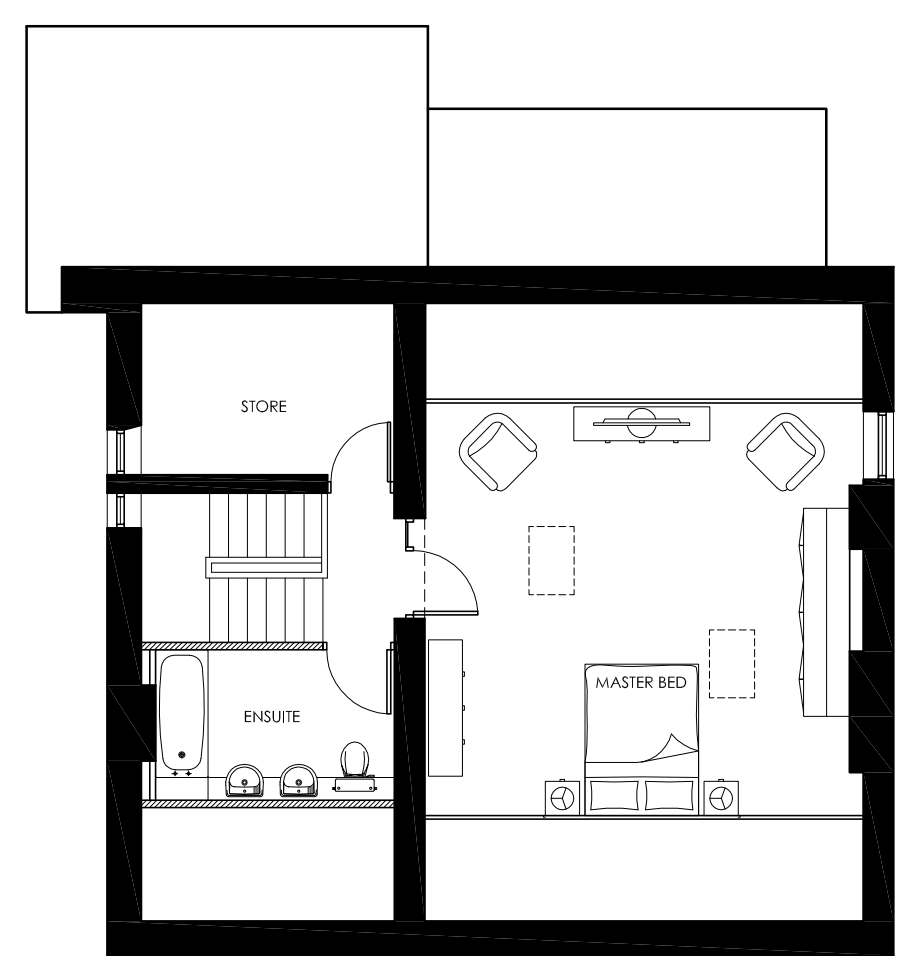


SECOND FLOOR PLAN

PLANNING

Dwg. Name & Location: Z:\bds\2008 jobs\08-107 United Utilities - Chapel Hill, Longridge\Drawings\Planning\House types\08-107 PLOT 49-FARMHOUSE.dwg.

Client: 	Project: CHAPEL HILL LONGRIDGE .	Drawing Title: PROPOSED PLANS PLOT 49 - 2347 SQ.FT. EXISTING FARMHOUSE CONVERSION	Job No: 08-107		Drawing No: HT-P49-02	Rev: .	 architecture ■ building ■ surveying ■ project management burnby villa ■ 48 wetling street road ■ fulwood ■ preston ■ pr2 8bp tel: 01772 774510 fax: 01772 774511 mck@mckassociates.co.uk
			Drawn: MCK	Checked: .	Scale: 1:100	Date: NOV 11	



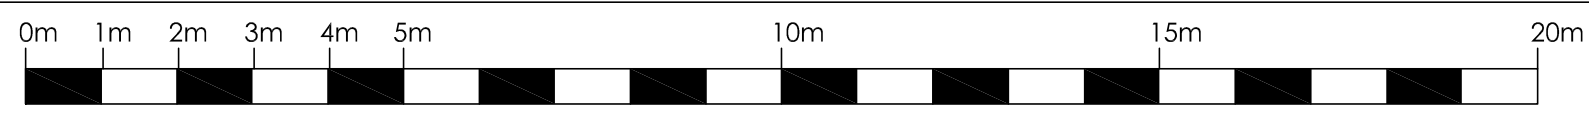

1 : 100


general notes:  
do not scale the drawing.  
all dimensions to be checked on site prior to commencement of work and any discrepancy shall be immediately reported and resolved prior to work commencing. this drawing is to be read in conjunction with all relevant drawings and specifications relating to the job whether or not indicated on the drawing. Copyright reserved to mck associates ltd. and this drawing may not be used or reproduced without prior written consent.



FRONT ELEVATION



SIDE ELEVATION

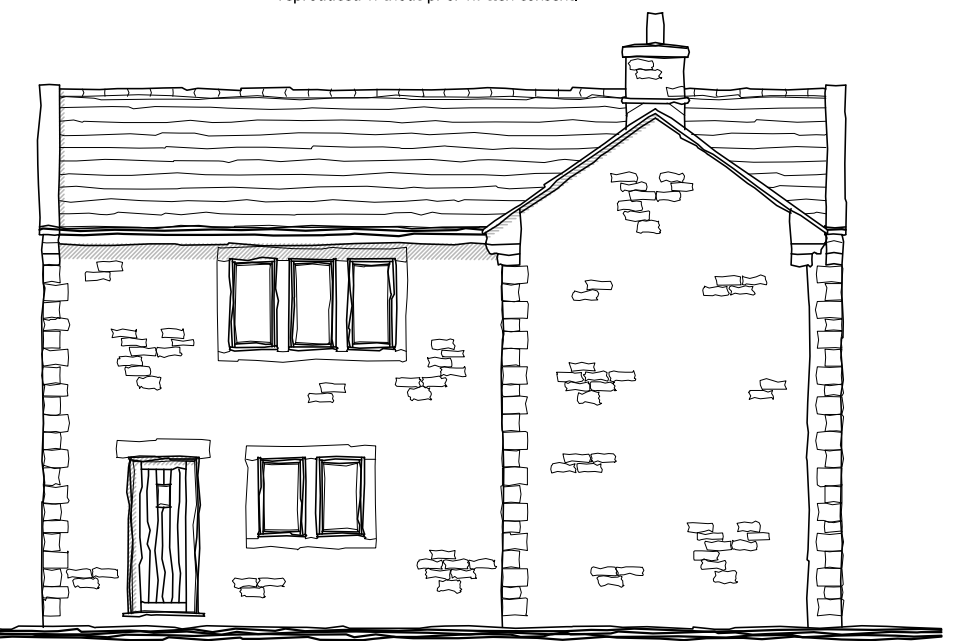

REAR ELEVATION


MATERIALS:

WALLS: NATURAL RANDOM STONE  
WITH LIME MORTAR WITH DRESSED  
STONE QUOINS & SURROUNDS


ROOF: NATURAL SLATE

WINDOWS: PAINTED TIMBER  
CASEMENT WITH STONE MULLIONS  
WITH MINIMUM 100mm DEEP REVEAL


DOORS: PAINTED TIMBER

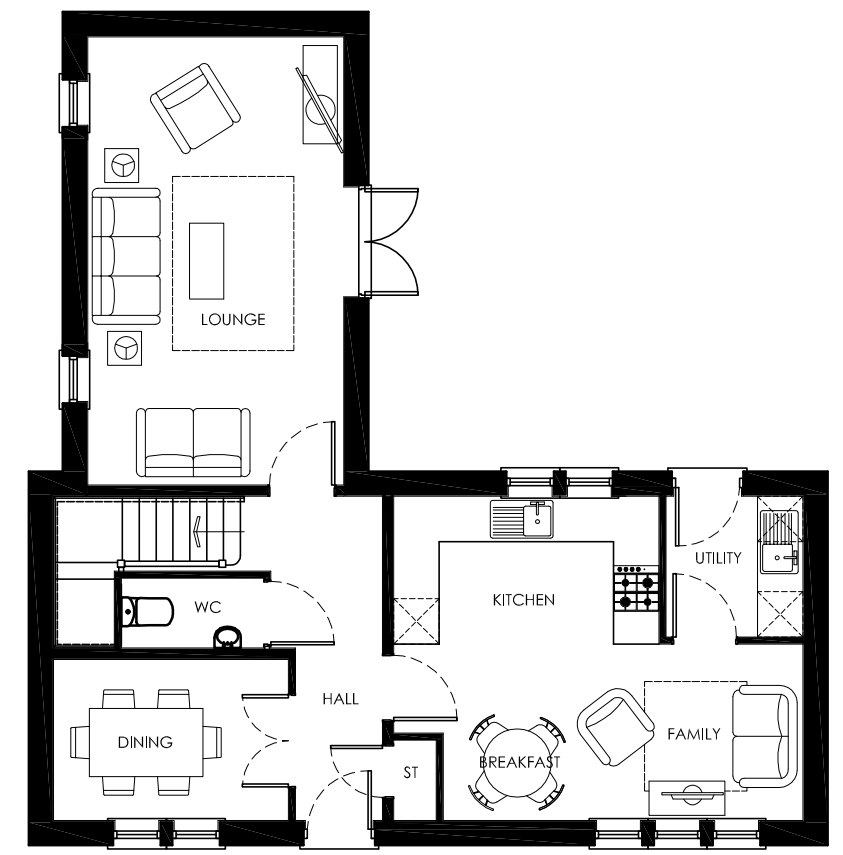

GROUND FLOOR PLAN

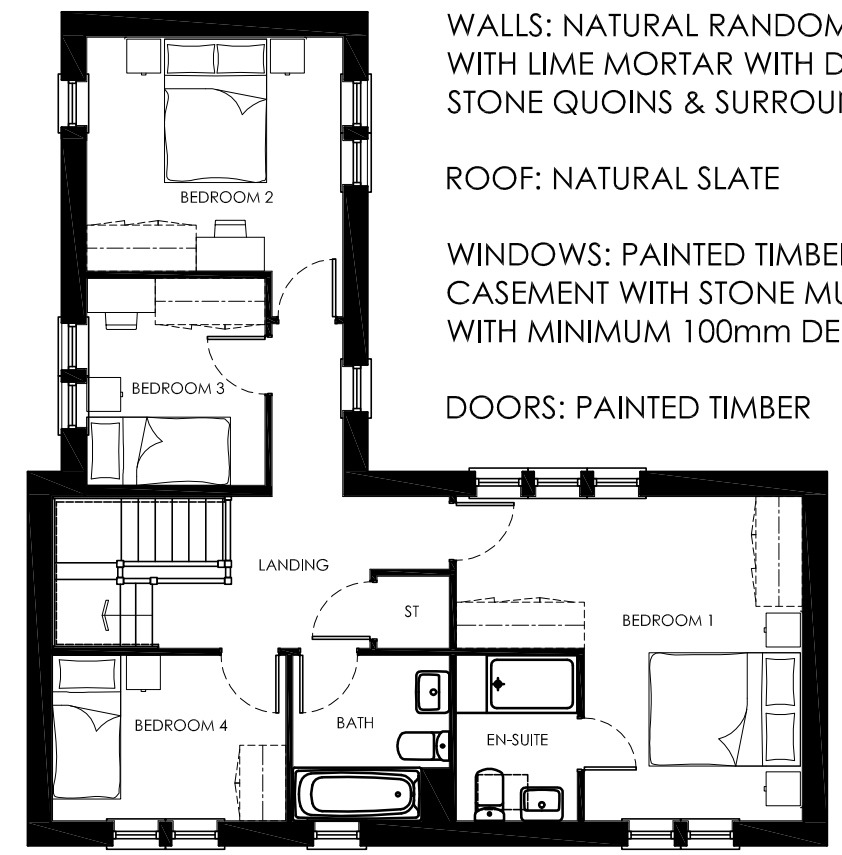

FIRST FLOOR PLAN

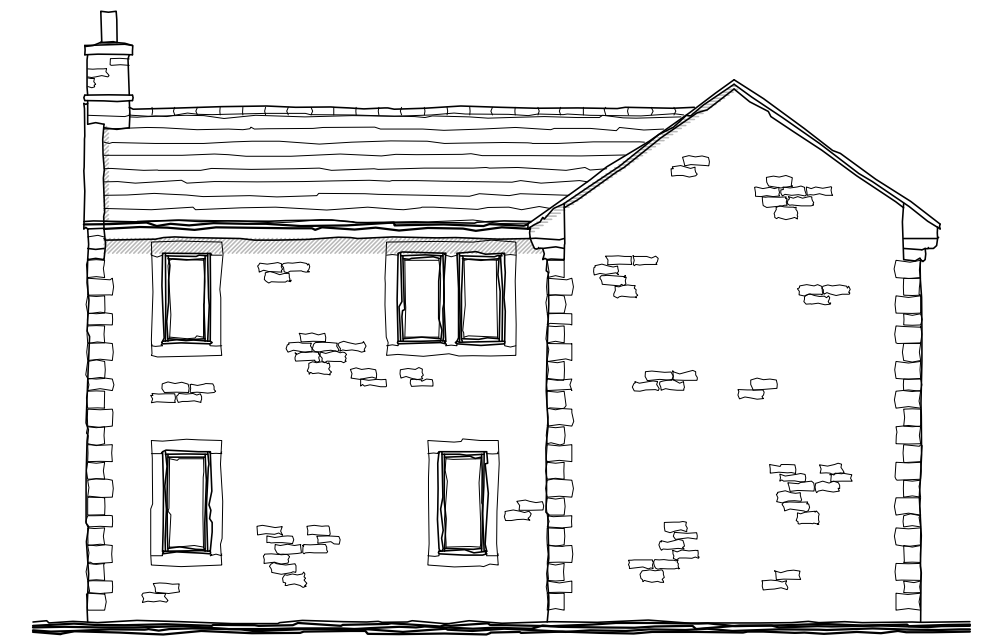


SIDE ELEVATION

PLANNING

Dwg. Name & Location: Z:\bbs\2008 jobs\08-107 United Utilities - Chapel Hill, Longridge\Drawings\Planning\House types\08-107-PLT 50.dwg.

Client: 		Project: CHAPEL HILL LONGRIDGE		Drawing Title: PROPOSED PLANS & ELEVATIONS PLOT 50 1379 SQ.FT.		Job No: 08-107	Drawing No: HT-P-50	Rev: .
				Drawn: MCK	Checked: .	Scale: 1:100	Date: NOV 11	 architecture ■ building ■ surveying ■ project management burnaby villa ■ 48 wetling street road ■ fulwood ■ preston ■ pr2 9bp tel: 01772 774510 fax: 01772 774511 mck@mckassociates.co.uk

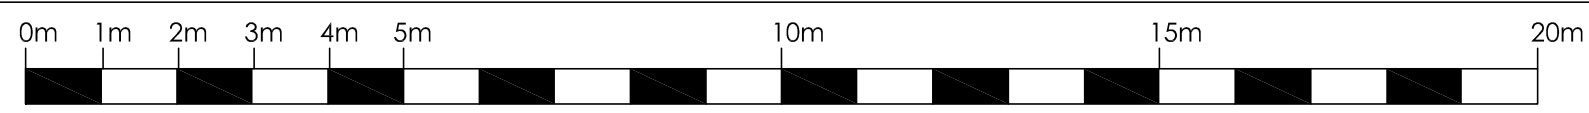

1 : 100

general notes:  
do not scale the drawing.  
all dimensions to be checked on site prior to commencement of work and any discrepancy shall be immediately reported and resolved prior to work commencing. this drawing is to be read in conjunction with all relevant drawings and specifications relating to the job whether or not indicated on the drawing. Copyright reserved to mck associates ltd. and this drawing may not be used or reproduced without prior written consent.



FRONT ELEVATION

SIDE ELEVATION

MATERIALS:

WALLS: NATURAL RANDOM STONE WITH  
LIME MORTAR WITH DRESSED STONE QUOINS  
& SURROUNDS

WINDOWS: PAINTED TIMBER CASEMENT WITH  
STONE MULLIONS WITH MINIMUM 100mm  
DEEP REVEAL

DOORS: PAINTED TIMBER

ROOF: NATURAL SLATE




REAR ELEVATION


SIDE ELEVATION  
PLANNING

Dwg. Name & Location: Z:\Jobs\2008 Jobs\08-107 United Utilities - Chapel Hill, Longridge\Drawings\Planning Drawings\House types\08-107 PLOTS 51-53.dwg.


Client:		Project:		Drawing Title:		Job No:		Drawing No:		Rev:		<div><b>mck</b> associates limited</div> <div>architecture ■ building ■ surveying ■ project management</div> <div>burnaby villa ■ 48 wetling street road ■ fulwood ■ preston ■ pr2 9bp tel: 01772 774510 fax: 01772 774511 mck@mckassociates.co.uk</div>
		CHAPEL HILL LONGRIDGE		PROPOSED ELEVATIONS PLOTS 51 - 53		08-107		HT-P-51		.		
						Drawn: MCK	Checked: .	Scale: 1:100	Date: NOV 11			

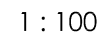

general notes:  
do not scale the drawing.  
all dimensions to be checked on site prior to commencement of work and any discrepancy shall be immediately reported and resolved prior to work commencing, this drawing is to be read in conjunction with all relevant drawings and specifications relating to the job whether or not indicated on the drawing. Copyright reserved to mck associates ltd, and this drawing may not be used or reproduced without prior written consent.

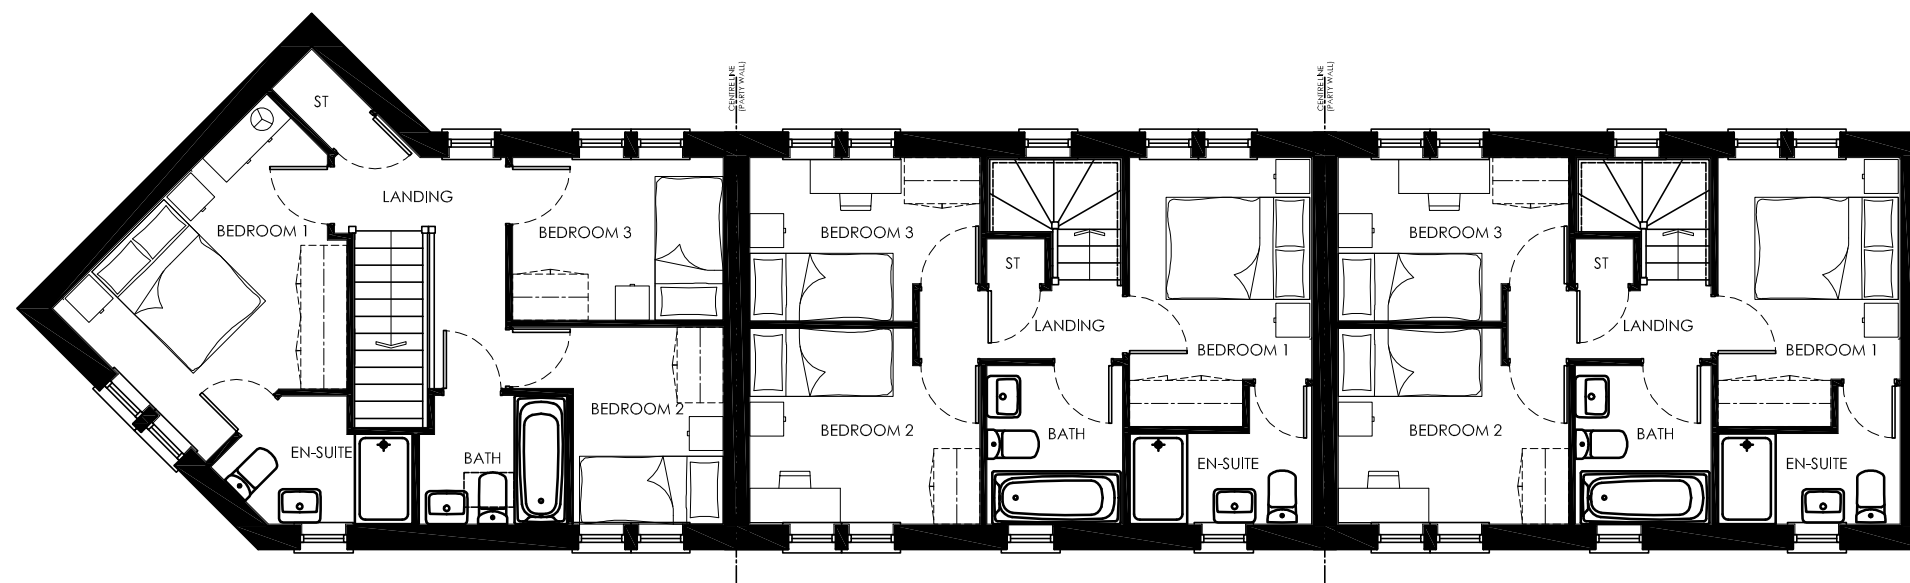


## FIRST FLOOR PLAN

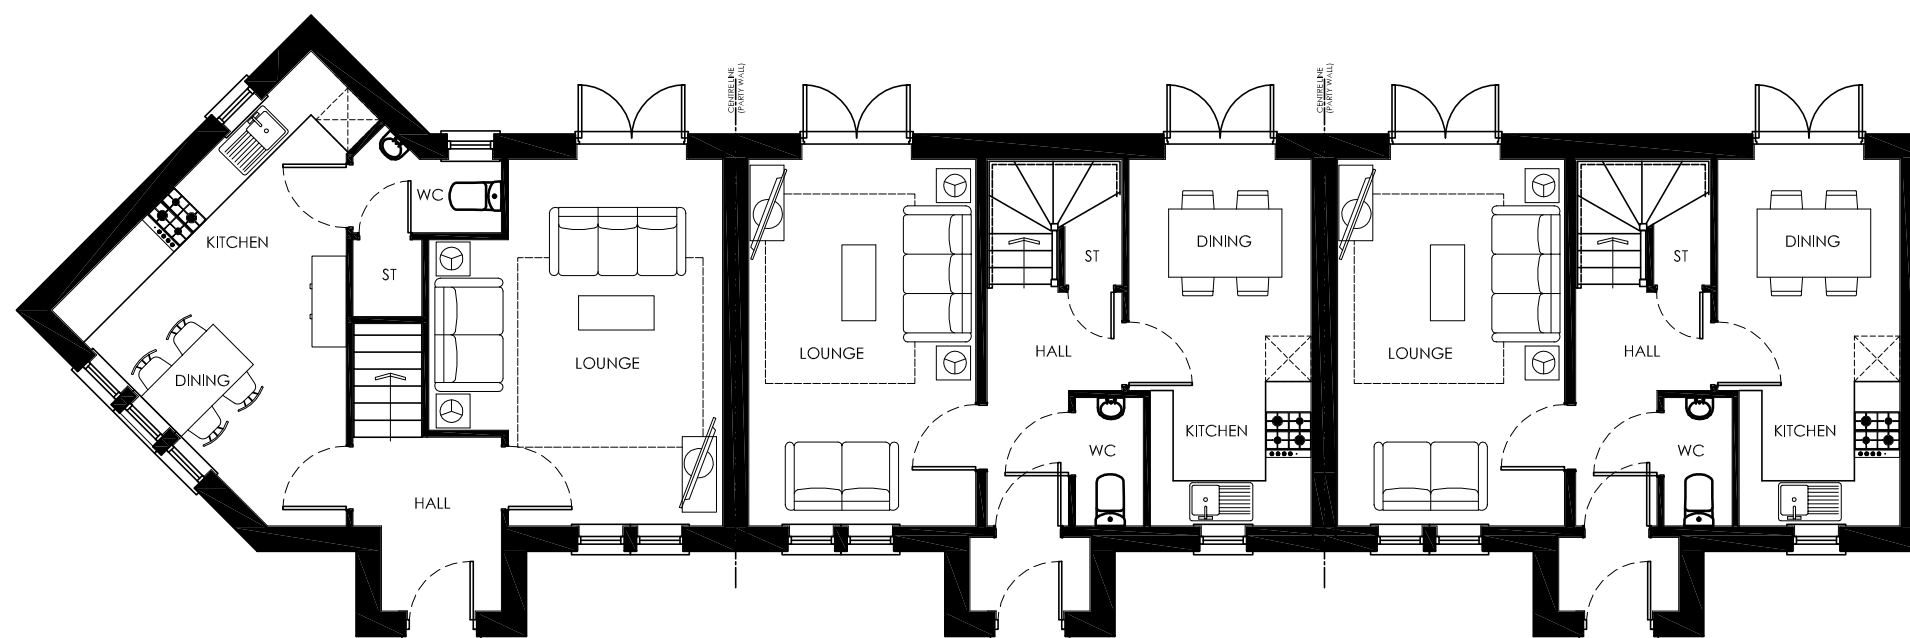

## GROUND FLOOR PLAN

## PLANNING



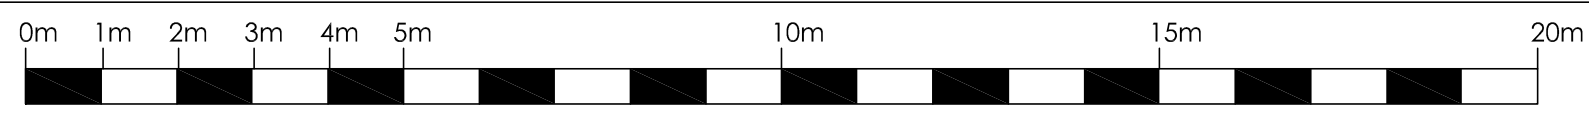

1 : 100


general notes:  
do not scale the drawing.  
all dimensions to be checked on site prior to commencement of work and any discrepancy shall be immediately reported and resolved prior to work commencing. this drawing is to be read in conjunction with all relevant drawings and specifications relating to the job whether or not indicated on the drawing. Copyright reserved to mck associates ltd. and this drawing may not be used or reproduced without prior written consent.



FRONT ELEVATION



SIDE ELEVATION

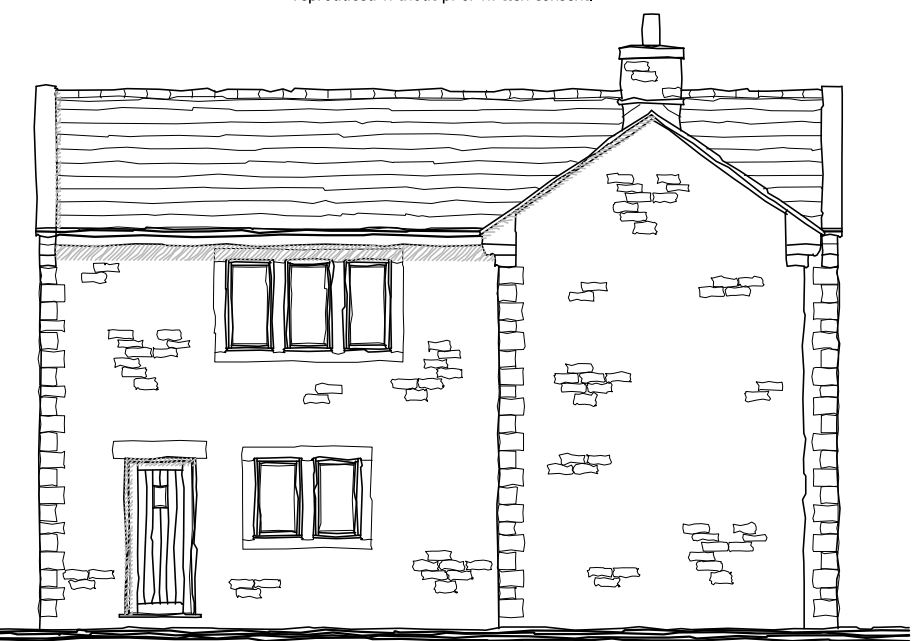

REAR ELEVATION


MATERIALS:

WALLS: NATURAL RANDOM STONE  
WITH LIME MORTAR WITH DRESSED  
STONE QUOINS & SURROUNDS


ROOF: NATURAL SLATE

WINDOWS: PAINTED TIMBER  
CASEMENT WITH STONE MULLIONS  
WITH MINIMUM 100mm DEEP REVEAL


DOORS: PAINTED TIMBER

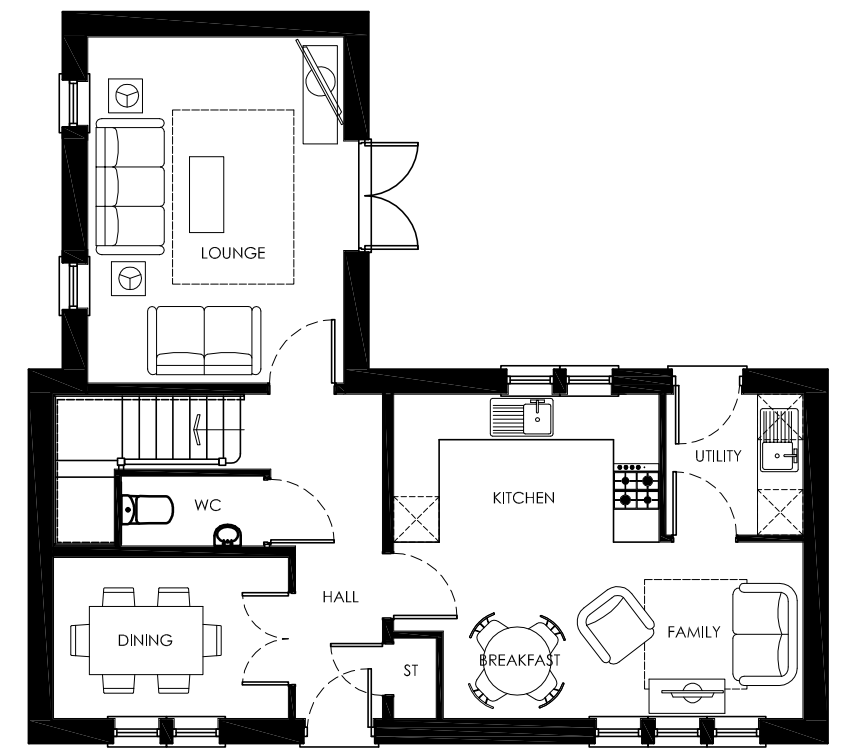

GROUND FLOOR PLAN

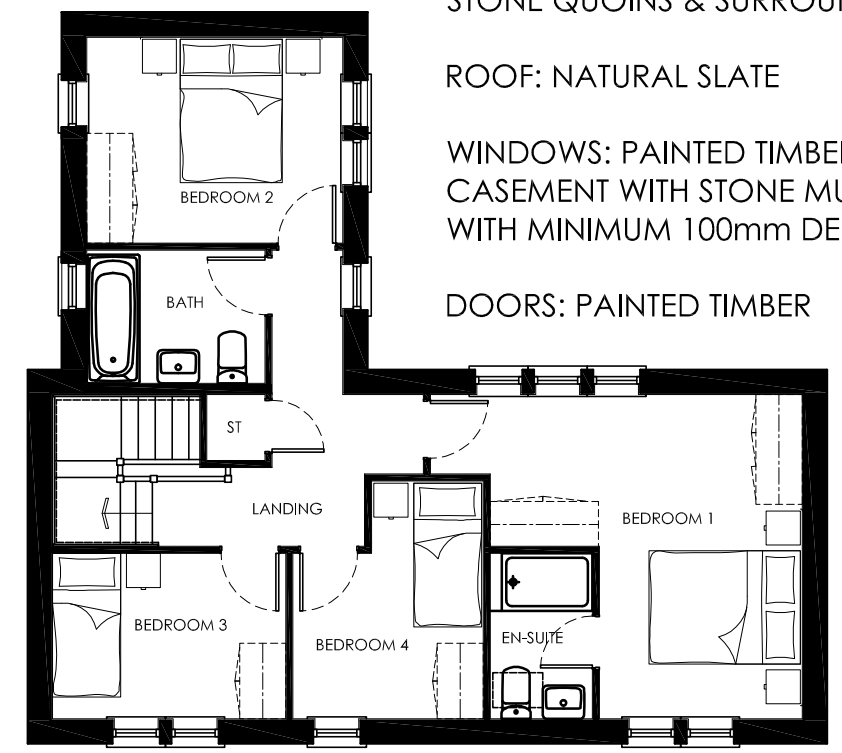

FIRST FLOOR PLAN

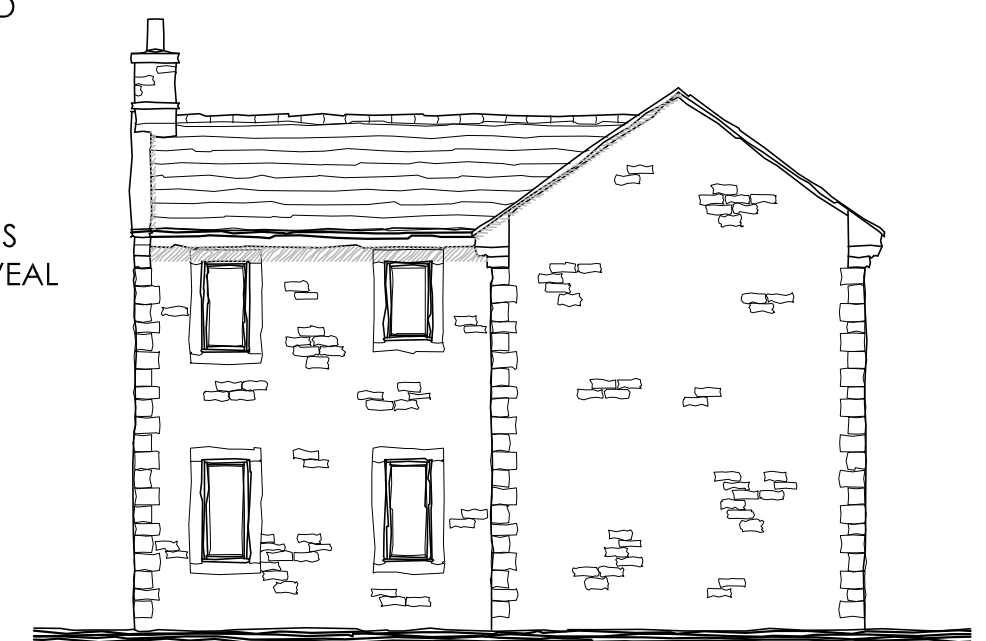


SIDE ELEVATION

PLANNING

Dwg. Name & Location: Z:\bbs\2008 jobs\08-107 United Utilities - Chapel Hill, Longridge\Drawings\Planning\House types\08-107-PLT 54.dwg.

Client: 		Project: CHAPEL HILL LONGRIDGE .	Drawing Title: PROPOSED PLANS & ELEVATIONS PLOT 54 1279 SQ.FT.	Job No: 08-107	Drawing No: HT-P-54	Rev: .	 architecture ■ building ■ surveying ■ project management burnaby villa ■ 48 wetling street road ■ fulwood ■ preston ■ pr2 9bp tel: 01772 774510 fax: 01772 774511 mck@mckassociates.co.uk
Drawn: MCK		Checked: .		Scale: 1:100	Date: NOV 11		

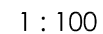

general notes:  
do not scale the drawing.  
all dimensions to be checked on site prior to commencement of work and any discrepancy shall be immediately reported and resolved prior to work commencing, this drawing is to be read in conjunction with all relevant drawings and specifications relating to the job whether or not indicated on the drawing. Copyright reserved to mck associates ltd, and this drawing may not be used or reproduced without prior written consent.



## SIDE ELEVATION

## REAR ELEVATION

### SIDE ELEVATION



MATERIALS:

WALLS: NATURAL RANDOM STONE  
WITH LIME MORTAR WITH DRESSED  
STONE QUOINS & RENDERED SIDE  
ELEVATIONS.

ROOF: NATURAL SLATE

DOORS: PAINTED TIMBER

## PLANNING

Client:



Project:

CHAPEL HILL  
LONGRIDGE

Drawing Title:

## PROPOSED PLANS & ELEVATIONS

### TWO BAY GARAGE

Job No:
---------

08-107

Drawing No:

HT-G01

Rev:	
------	--

•

Drawn:  
MCK

Checked:	.
----------	---


Scale:  
1:100

Date:  
NOV 11

**mck** associates limited  
architecture ■ building ■ surveying ■ project management


burnaby villa ■ 48 wetling street road ■ fulwood ■ preston ■ pr2 8bp  
tel: 01772 774510 fax: 01772 774511 mck@mckeesassociates.co.uk

Dwg. Name & Location: Z:\Job's\2008 jobs\08-107 United Utilities - Chapel Hill, Longridge\Drawings\Planning Drawings\House types\08-107-GARAGES.dwg.

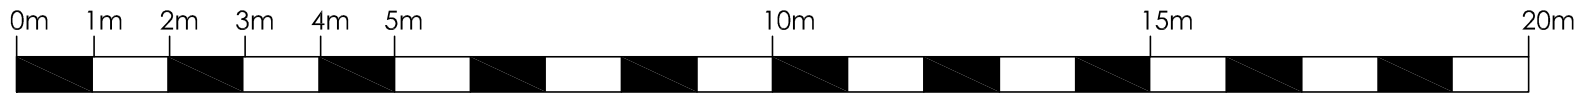

1 : 100

general notes:  
do not scale the drawing.  
all dimensions to be checked on site prior to commencement of work and any discrepancy shall be immediately reported and resolved prior to work commencing. this drawing is to be read in conjunction with all relevant drawings and specifications relating to the job whether or not indicated on the drawing. Copyright reserved to mck associates ltd. and this drawing may not be used or reproduced without prior written consent.

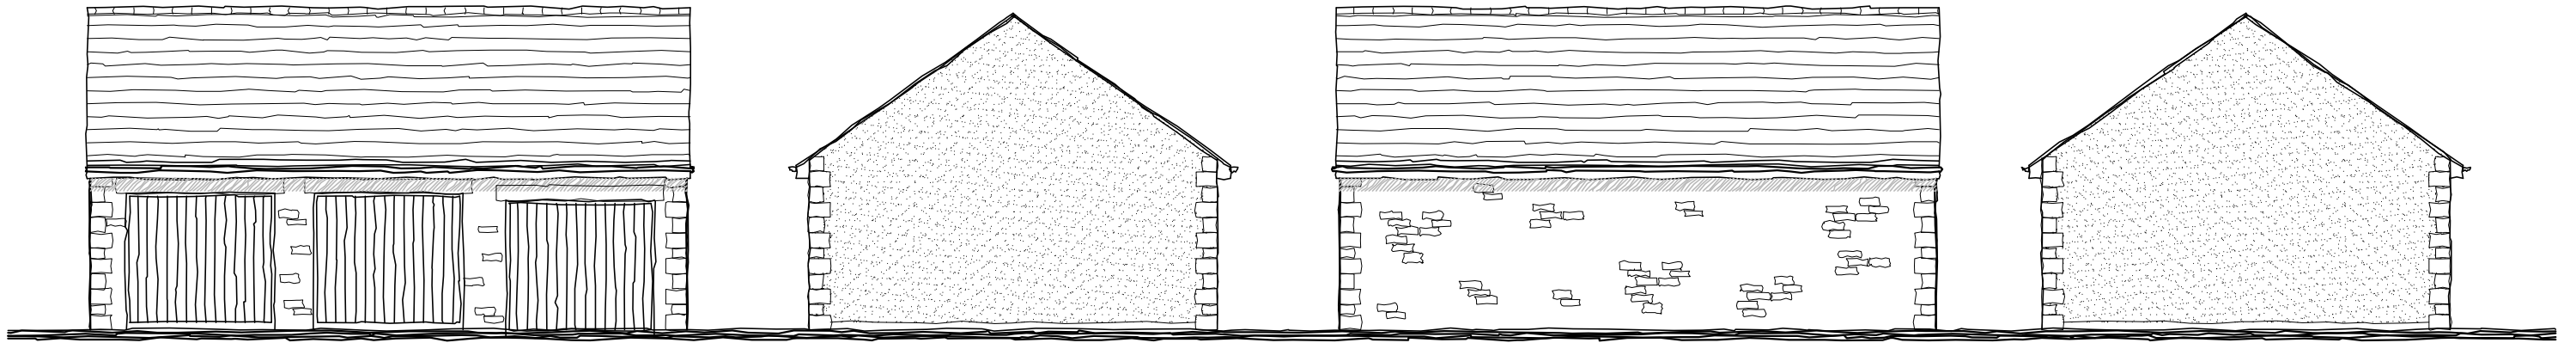


FRONT ELEVATION

SIDE ELEVATION

REAR ELEVATION

SIDE ELEVATION

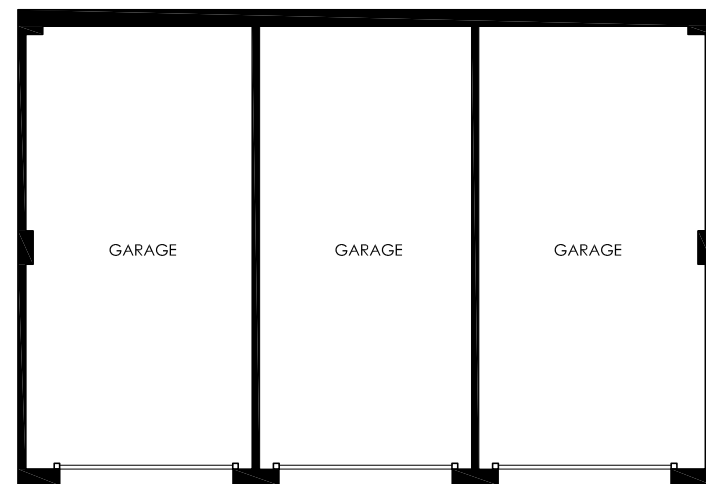

GROUND FLOOR PLAN

MATERIALS:

WALLS: NATURAL RANDOM STONE  
WITH LIME MORTAR WITH DRESSED  
STONE QUOINS & RENDERED SIDE  
ELEVATIONS.

ROOF: NATURAL SLATE

DOORS: PAINTED TIMBER

PLANNING

Dwg. Name & Location: Z:\Jobs\2008 Jobs\08-107 United Utilities - Chapel Hill, Longridge\Drawings\Planning Drawings\House types\08-107-GARAGES.dwg.

Client: 	Project: CHAPEL HILL LONGRIDGE	Drawing Title: PROPOSED PLANS & ELEVATIONS THREE BAY GARAGE	Job No: 08-107		Drawing No: HT-G02	Rev: .	 architecture ■ building ■ surveying ■ project management
			Drawn: MCK	Checked: .	Scale: 1:100	Date: NOV 11	

burnaby villa ■ 48 wetling street road ■ fulwood ■ preston ■ pr2 9bp  
tel: 01772 774510 fax: 01772 774511 mck@mckassociates.co.uk