


NOTES:  
 1: Do not scale this drawing, use figured dimensions only  
 2: The Contractor, Sub Contractor or specialist supplier are responsible for confirming site dimensions prior to fabrication  
 3: Any dimensional discrepancies are to be reported to the Architect immediately

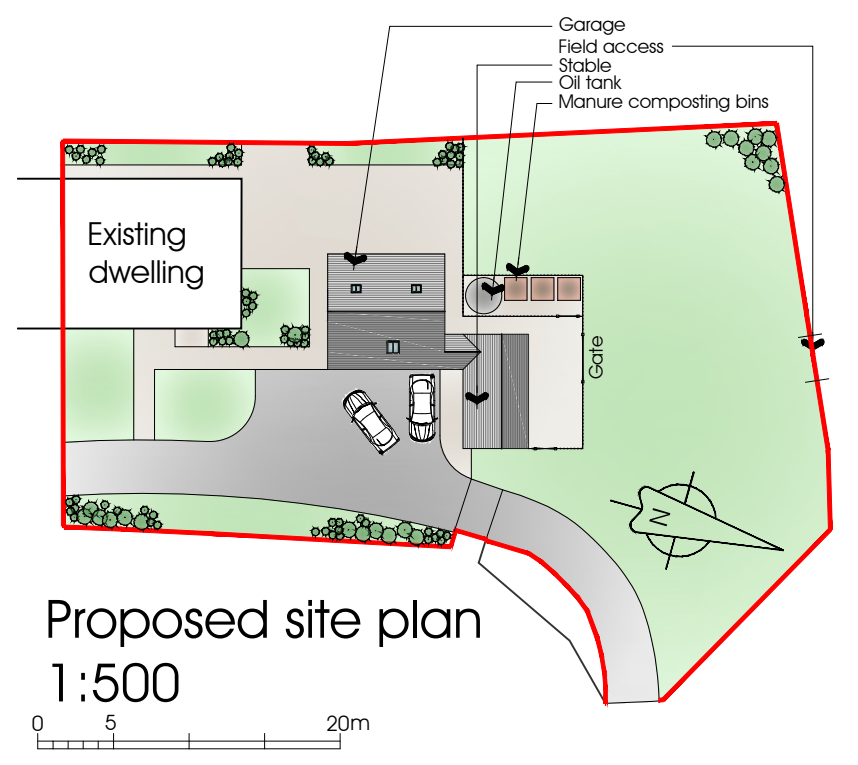

**PGB** Architectural Services LTD

Lily Cottage  
 12 Glen Avenue  
 Knowle Green  
 Preston  
 PR3 2ZQ  
 m. 07866 366565 f. 01254 820092 e. info@pgb-arch.com

CLIENT  
 Mr G & Mrs C Compton  
 Loudside Cottage  
 Longridge Road  
 PR3 2QA

PAPER SIZE A3  
 DATE 07/2013

PROJECT  
 Proposed Garage  
 and stables

JOB NO. 2662  
 SCALE Shown


DRAWING TITLE  
 Site & Location plans

DRAWING NO. 100  
 REVISION



NOTES:  
1: Do not scale this drawing, use figured dimensions only 2: The Contractor, Sub Contractor or specialist supplier are responsible for confirming site dimensions prior to fabrication 3: Any dimensional discrepancies are to be reported to the Architect immediately



Existing north elevation

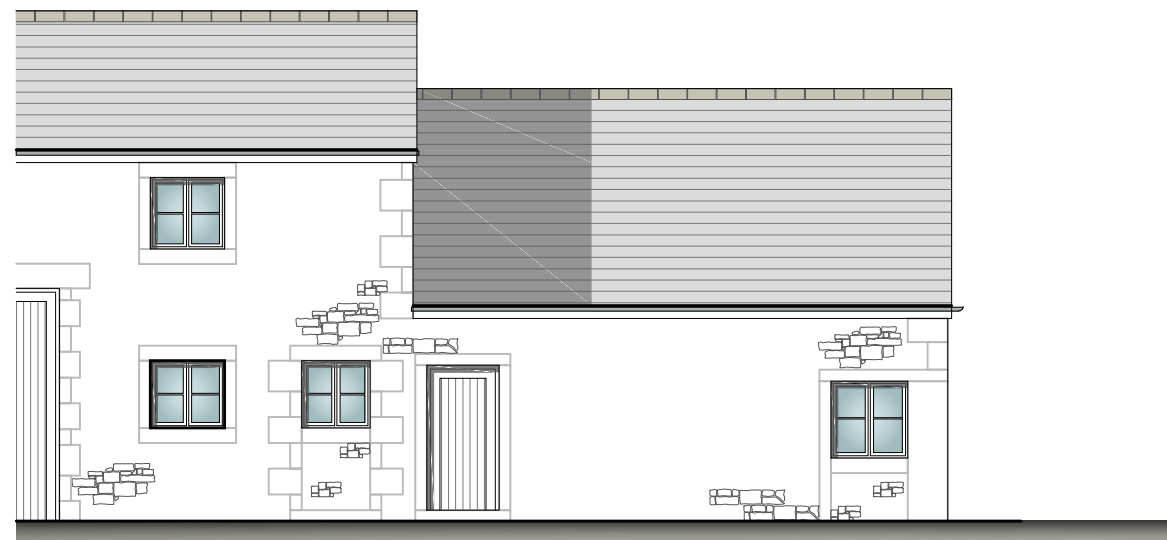

Existing east elevation

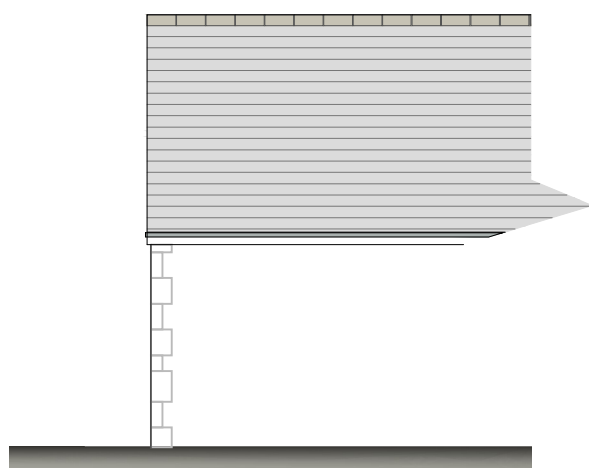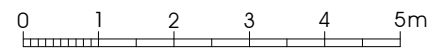

Existing west elevation



**PGB** Architectural Services LTD

Lily Cottage  
12 Glen Avenue  
Knowle Green  
Preston  
PR3 2ZQ



m. 07866 366565 t. 01254 820092 e. info@pgb-arch.com

CLIENT  
Mr G & Mrs C Compton  
Loudside Cottage  
Longridge Road  
PR3 2QA

PAPER SIZE A3  
DATE 07/2013


PROJECT  
Proposed Garage  
and stables

JOB NO. 2662  
SCALE 1:100


DRAWING TITLE  
Existing elevations

DRAWING NO. 110  
REVISION


NOTES:  
 1: Do not scale this drawing. Use figured dimensions only. 2: The Contractor, Sub Contractor or specialist supplier are responsible for confirming site dimensions prior to fabrication. 3: Any dimensional discrepancies are to be reported to the Architect immediately.

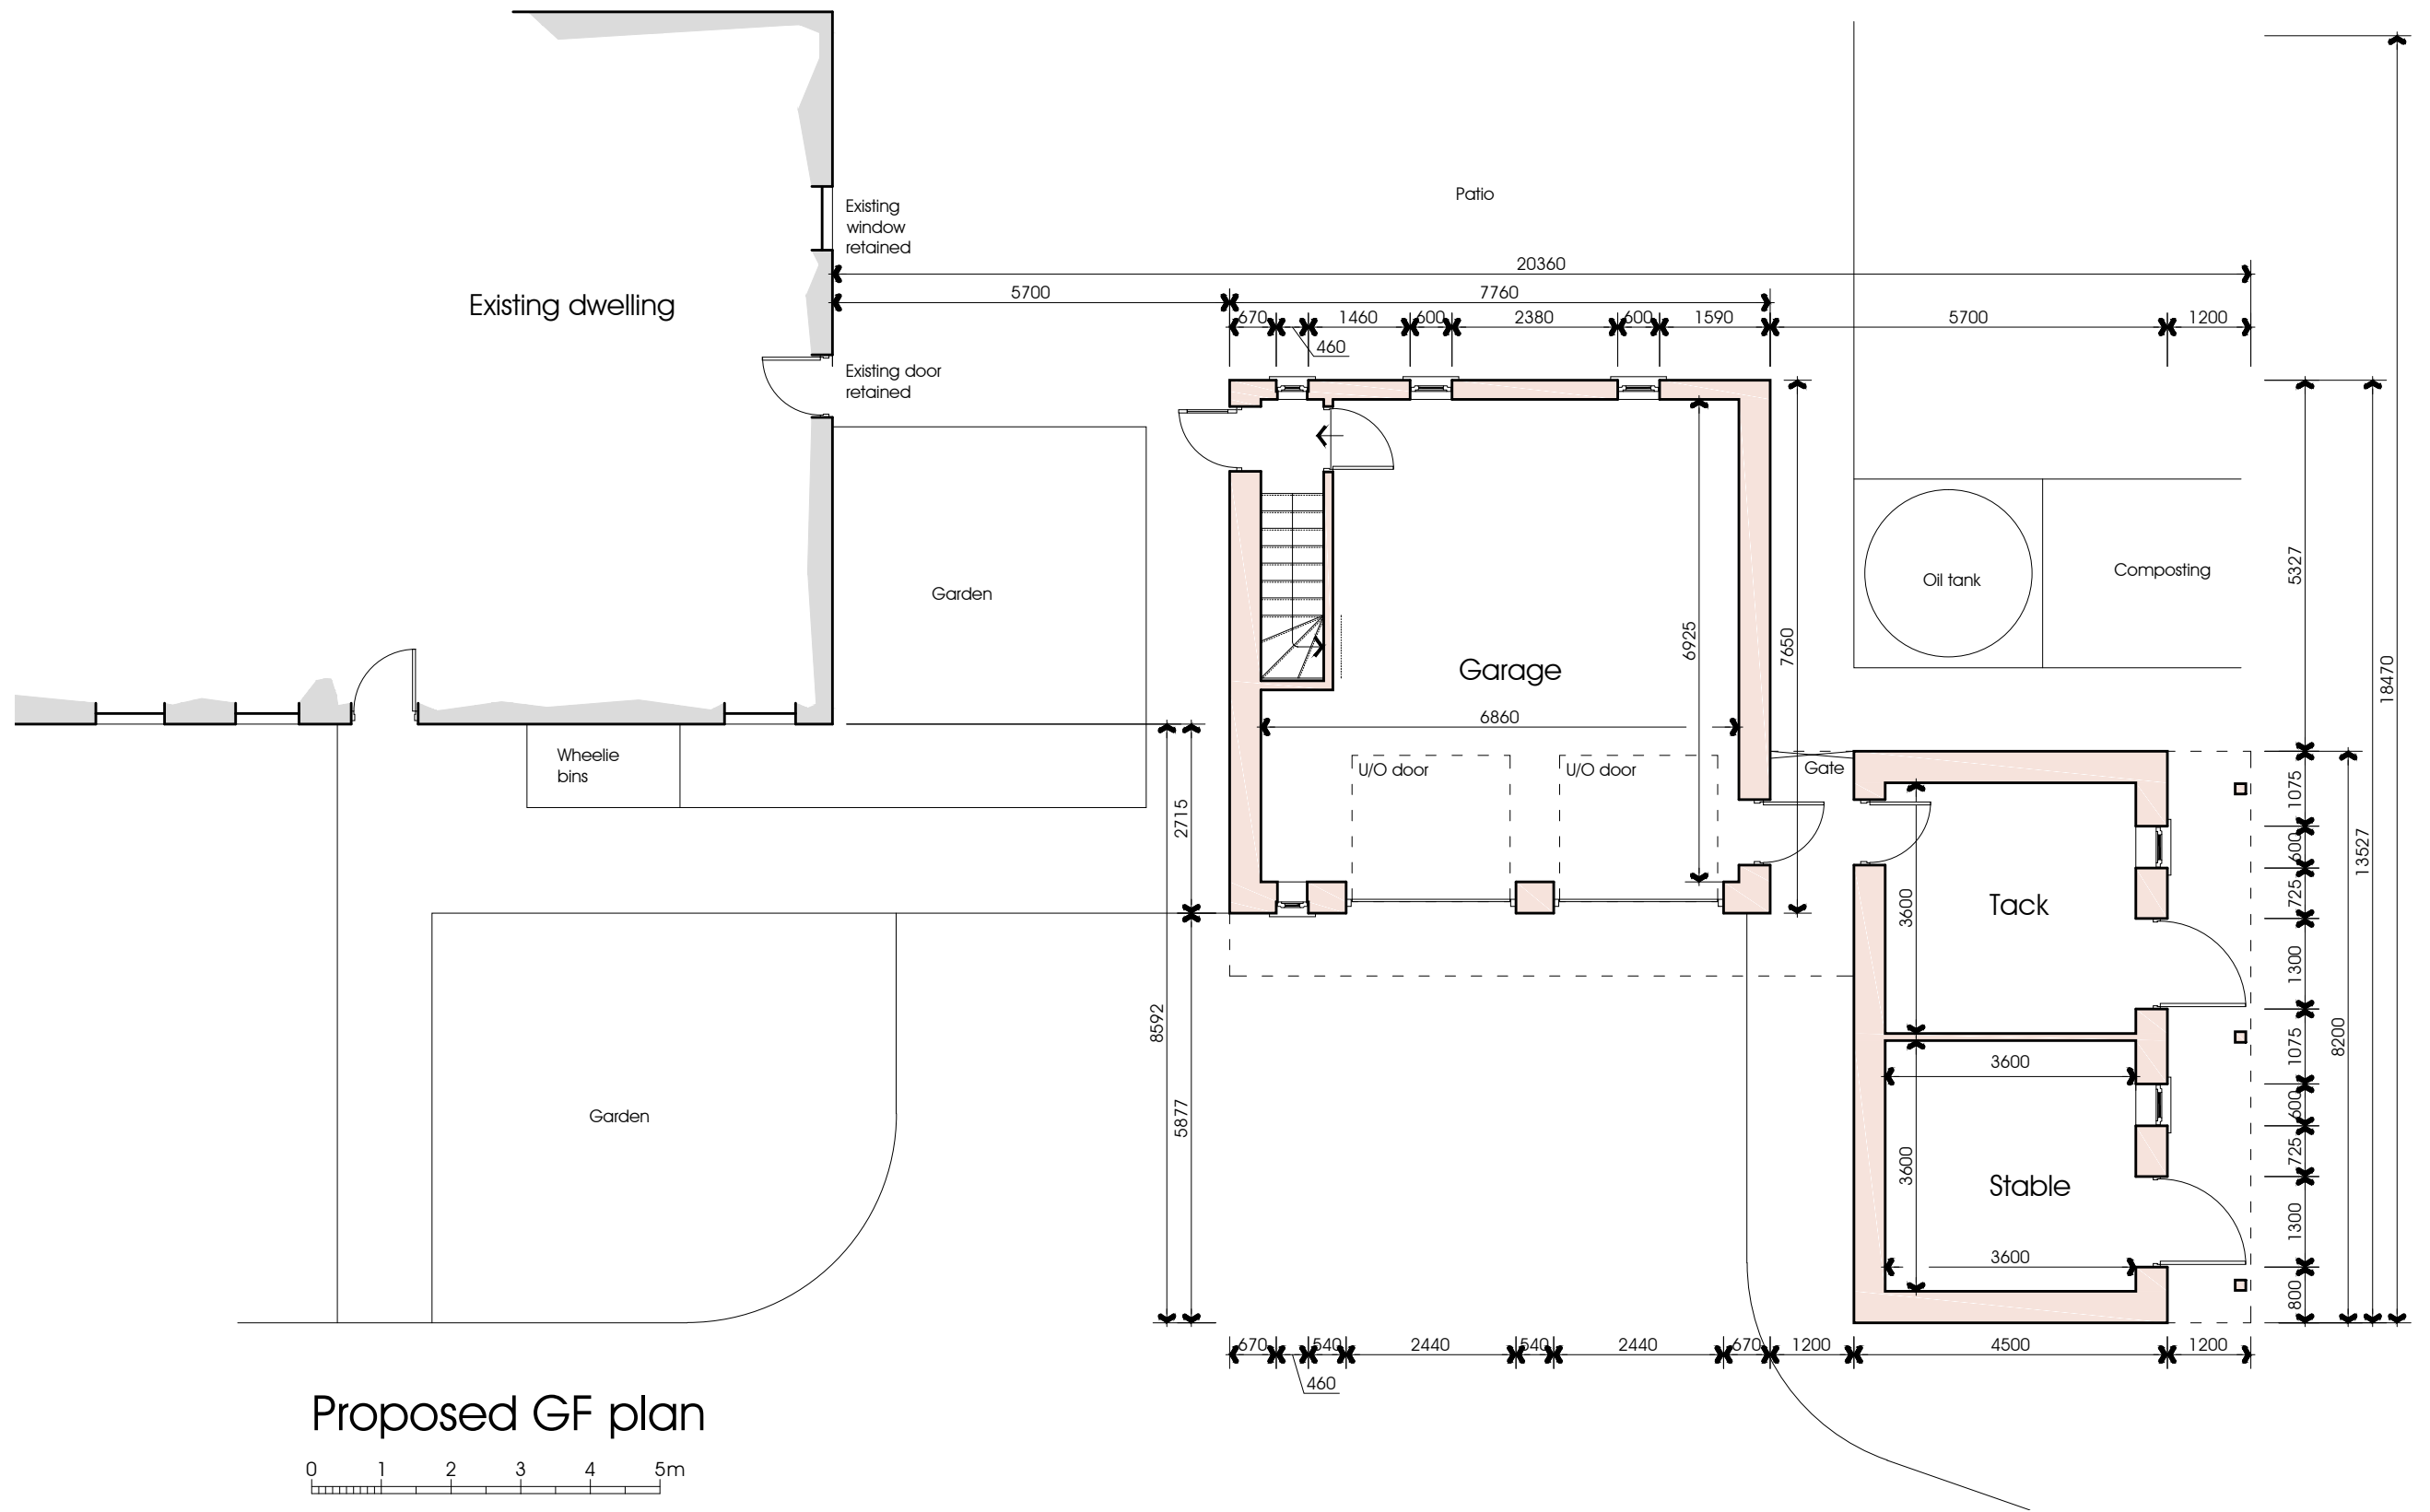




Proposed GF plan  
 0 1 2 3 4 5m

<b>PGB</b> Architectural Services LTD		CLIENT Mr G & Mrs C Compton Loudside Cottage Longridge Road PR3 2QA	PROJECT Proposed Garage and stables	DRAWING TITLE Ground floor plan
Lily Cottage 12 Glen Avenue Knowle Green Preston PR3 2ZQ		PAPER SIZE A3 DATE 07/2013	JOB NO. 2662 SCALE 1:100	DRAWING NO. 120 REVISION
m. 07866 366565 f. 01254 820092 e. info@pgb-arch.com				

NOTES:  
 1: Do not scale this drawing, use figured dimensions only 2: The Contractor, Sub Contractor or specialist supplier are responsible for confirming site dimensions prior to fabrication 3: Any dimensional discrepancies are to be reported to the Architect immediately

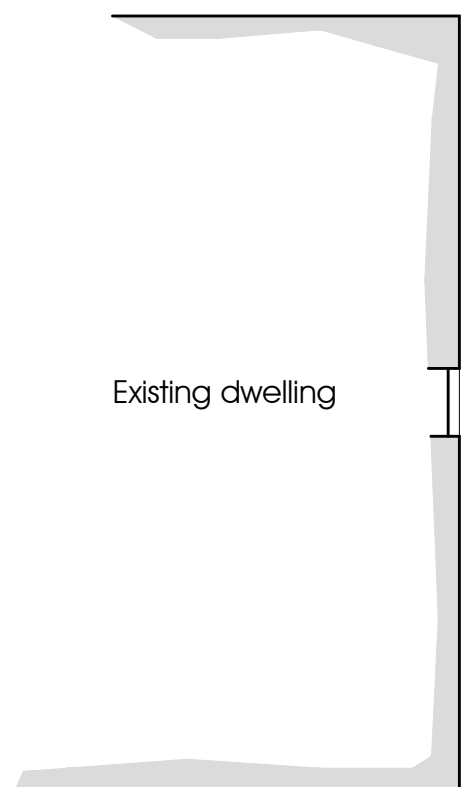

Proposed FF plan

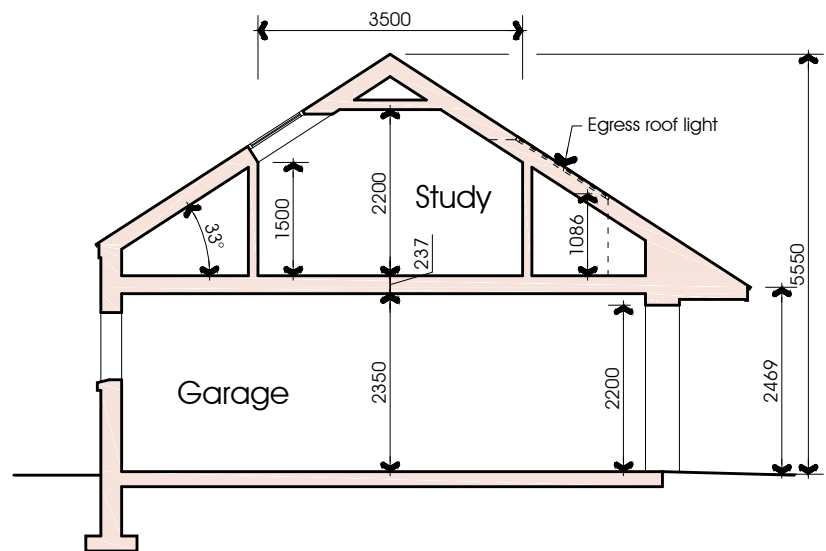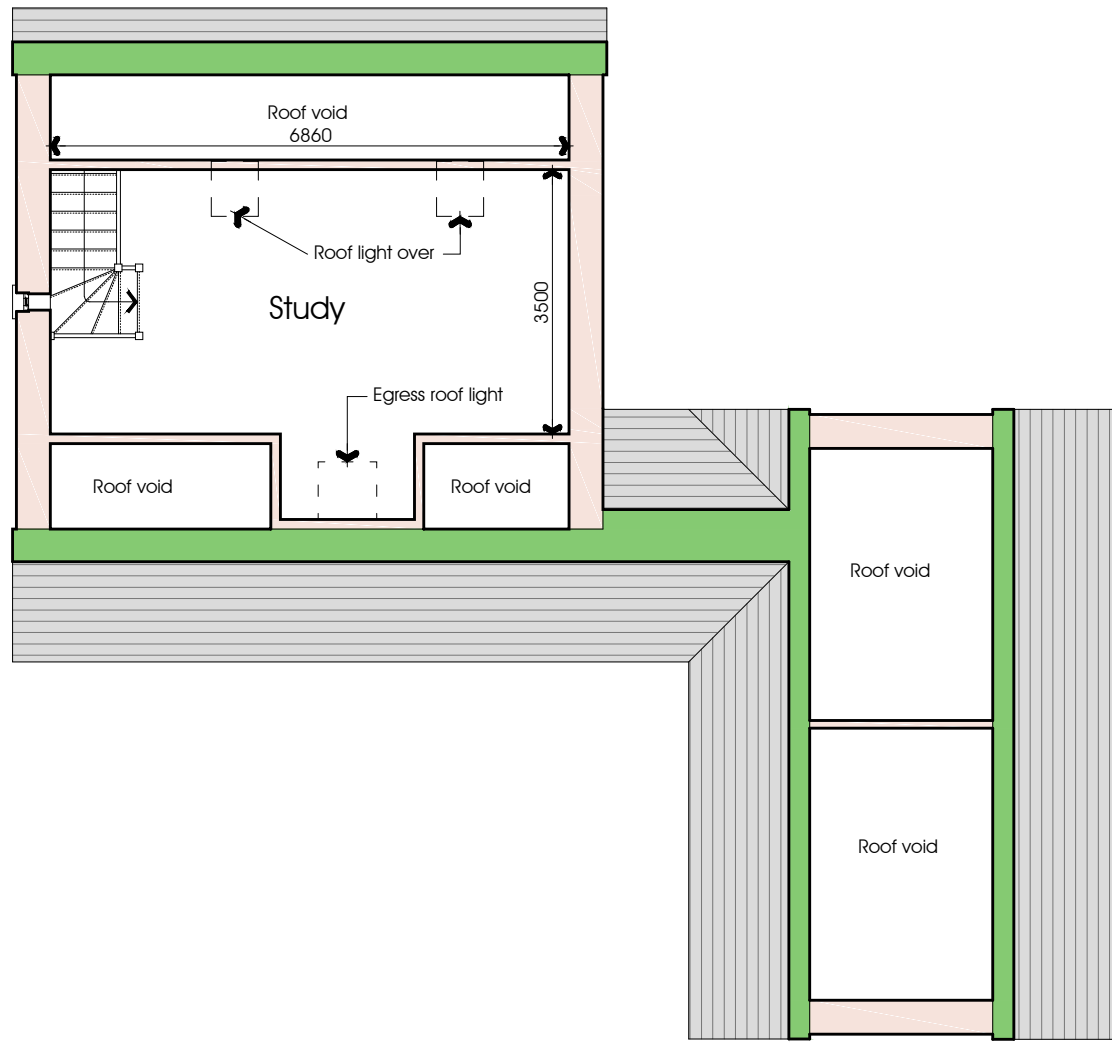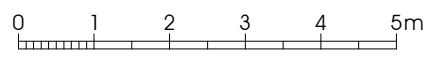


Proposed typical section through garage





<b>PGB</b> Architectural Services LTD		CLIENT Mr G & Mrs C Compton Loudside Cottage Longridge Road PR3 2QA	PROJECT Proposed Garage and stables	DRAWING TITLE First floor plan
Lily Cottage 12 Glen Avenue Knowle Green Preston PR3 2ZQ		PAPER SIZE A3 DATE 07/2013	JOB NO. 2662 SCALE 1:100	DRAWING NO. 130 REVISION
m. 07866 366565 t. 01254 820092 e. info@pgb-arch.com				


NOTES: 1: Do not scale this drawing, use figured dimensions only 2: The Contractor, Sub Contractor or specialist supplier are responsible for confirming site dimensions prior to fabrication 3: Any dimensional discrepancies are to be reported to the Architect immediately

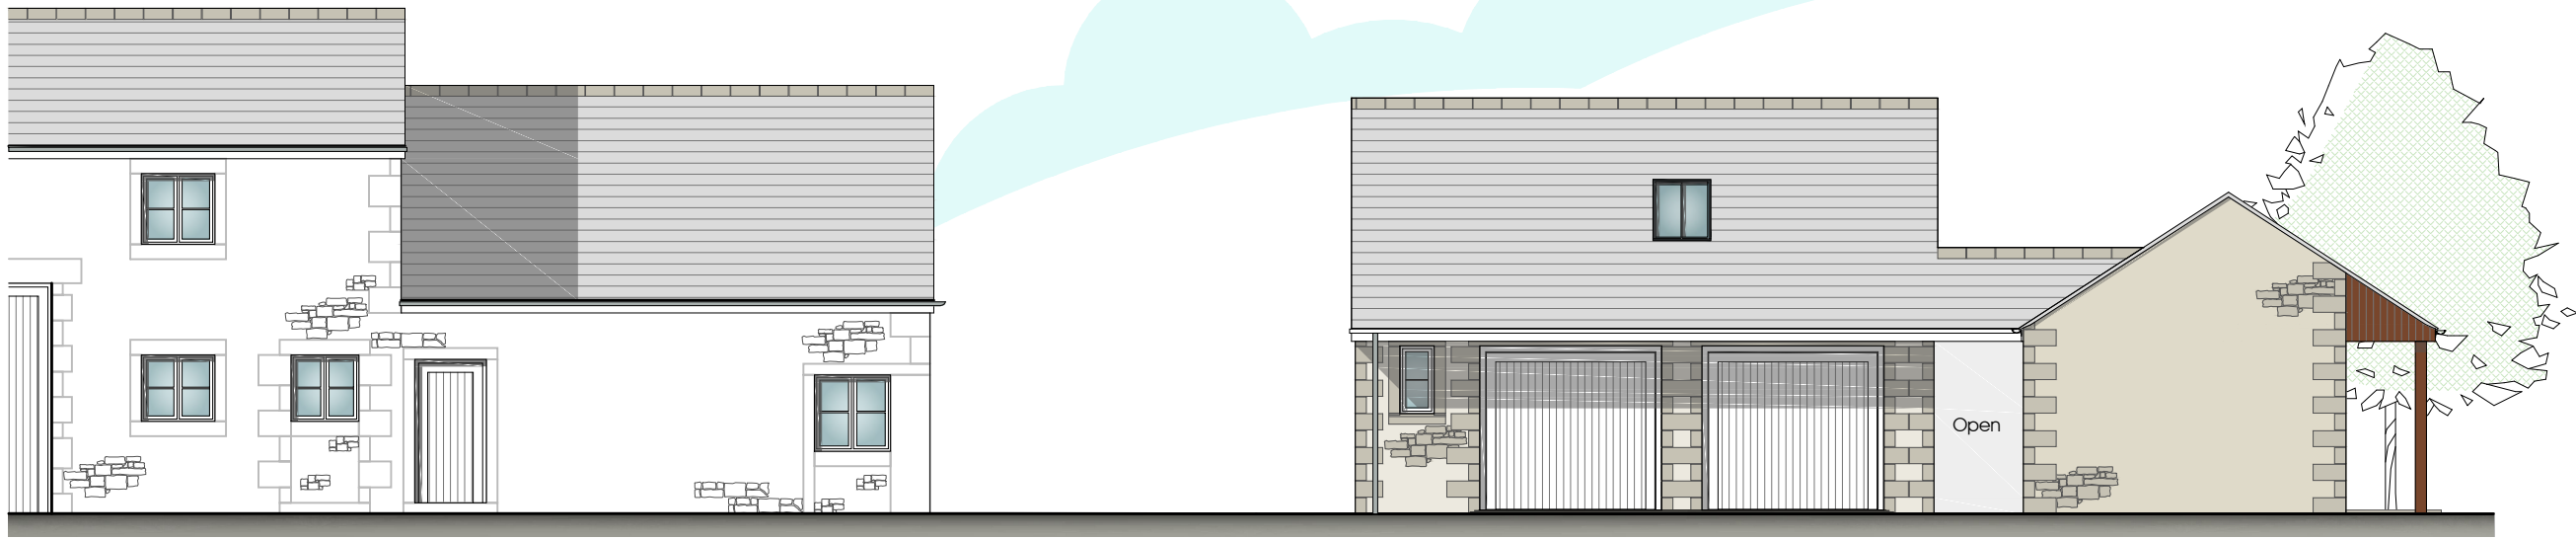


Proposed east elevation

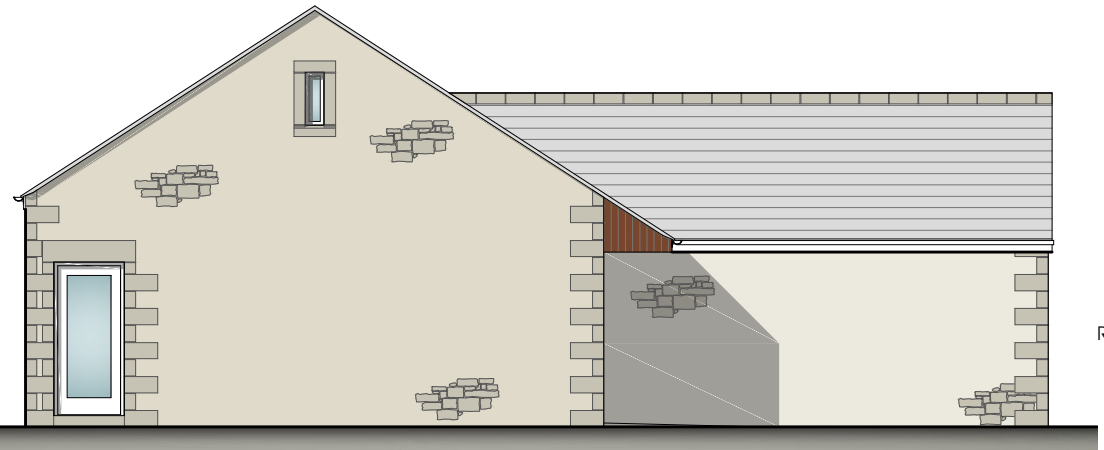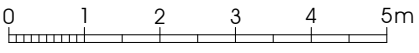

Proposed south elevation

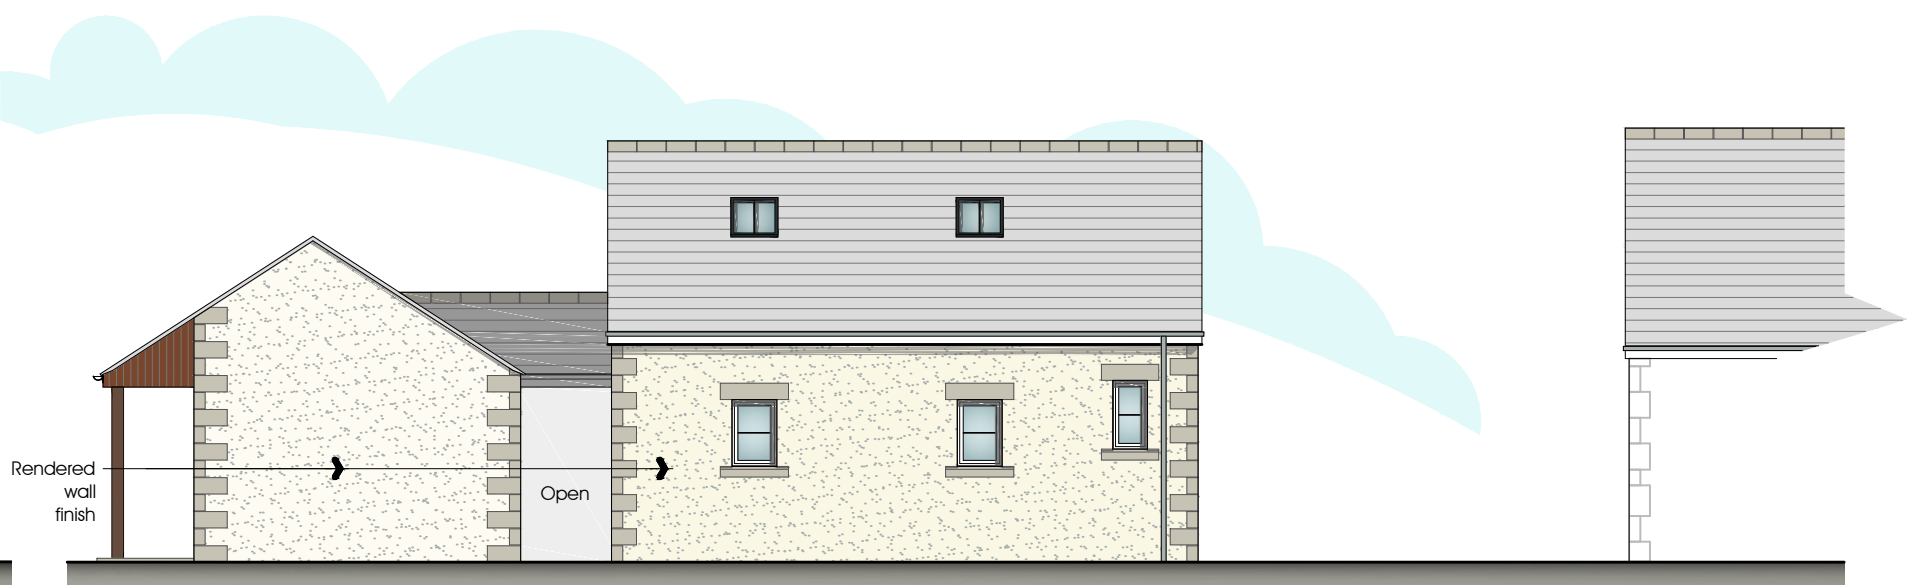

Proposed west elevation

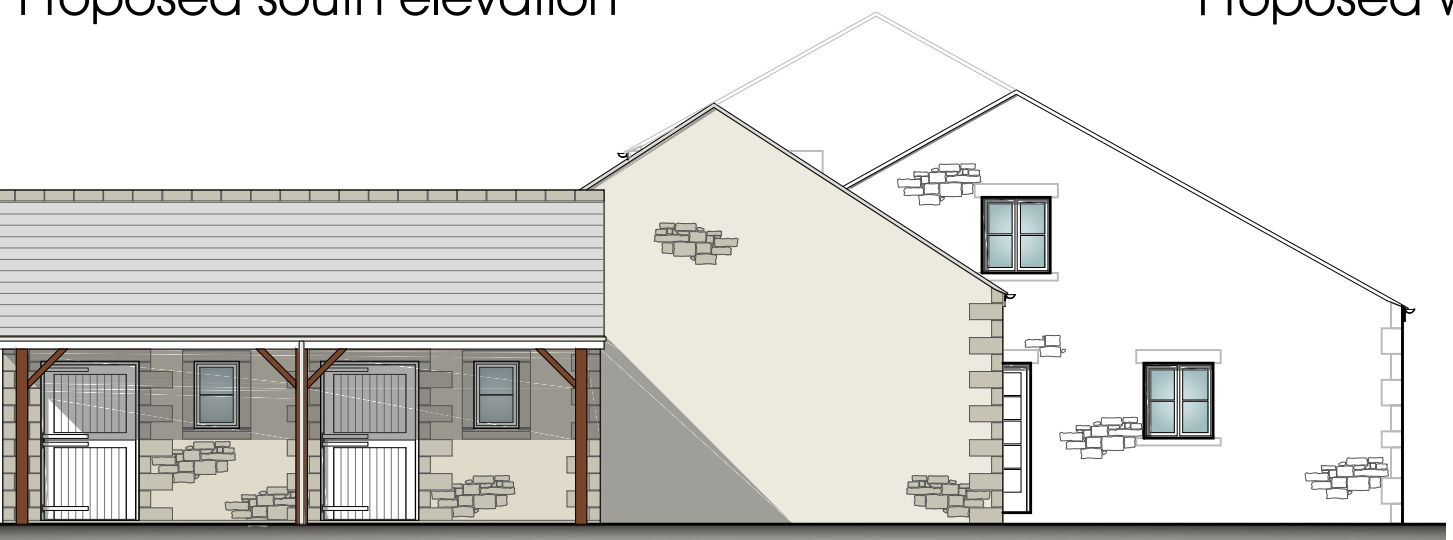

Proposed north elevation

**Note**

Materials to match existing dwelling:-  
 Stone exterior walls with stone lintels, cills and jambs to openings.  
 Rear (west) external wall finish to be self coloured render.  
 Windows and doors to be stained softwood.  
 Roof to be natural slate.  
 Painted, cast metal gutters and rainwater pipes.  
 Near flush fitting conservation roof lights.

<b>PGB</b> Architectural Services LTD		CLIENT Mr G & Mrs C Compton Loudside Cottage Longridge Road PR3 2QA	PROJECT Proposed Garage and stables	DRAWING TITLE Proposed elevations
Lily Cottage 12 Glen Avenue Knowle Green Preston PR3 2ZQ		PAPER SIZE A3 DATE 07/2013	JOB NO. 2662 SCALE 1:100	DRAWING NO. 140 REVISION
m. 07866 366565 t. 01254 820092 e. info@pgb-arch.com				