


Figured dimensions only
to be taken from this
drawing. All dimensions
to be checked on site and
any discrepancies should
be reported to the
architect immediately.

REVISIONS:

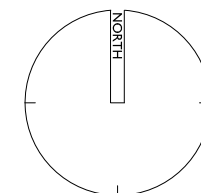

GREAT MITTON HALL Mr & Mrs Kay

WOODHALL
PLANNING AND CONSERVATION

Woodhall Lane
Calverley
Leeds
LS28 5NY


Telephone:
0113 - 255 4660
Facsimile:
0113 - 256 9688
e- mail:
planning@woodhall.co.uk

Scale: as noted @A3

Date: 14.08.13


Drawn/Checked: HJW/SA

Dwg no.: 2771/01/010

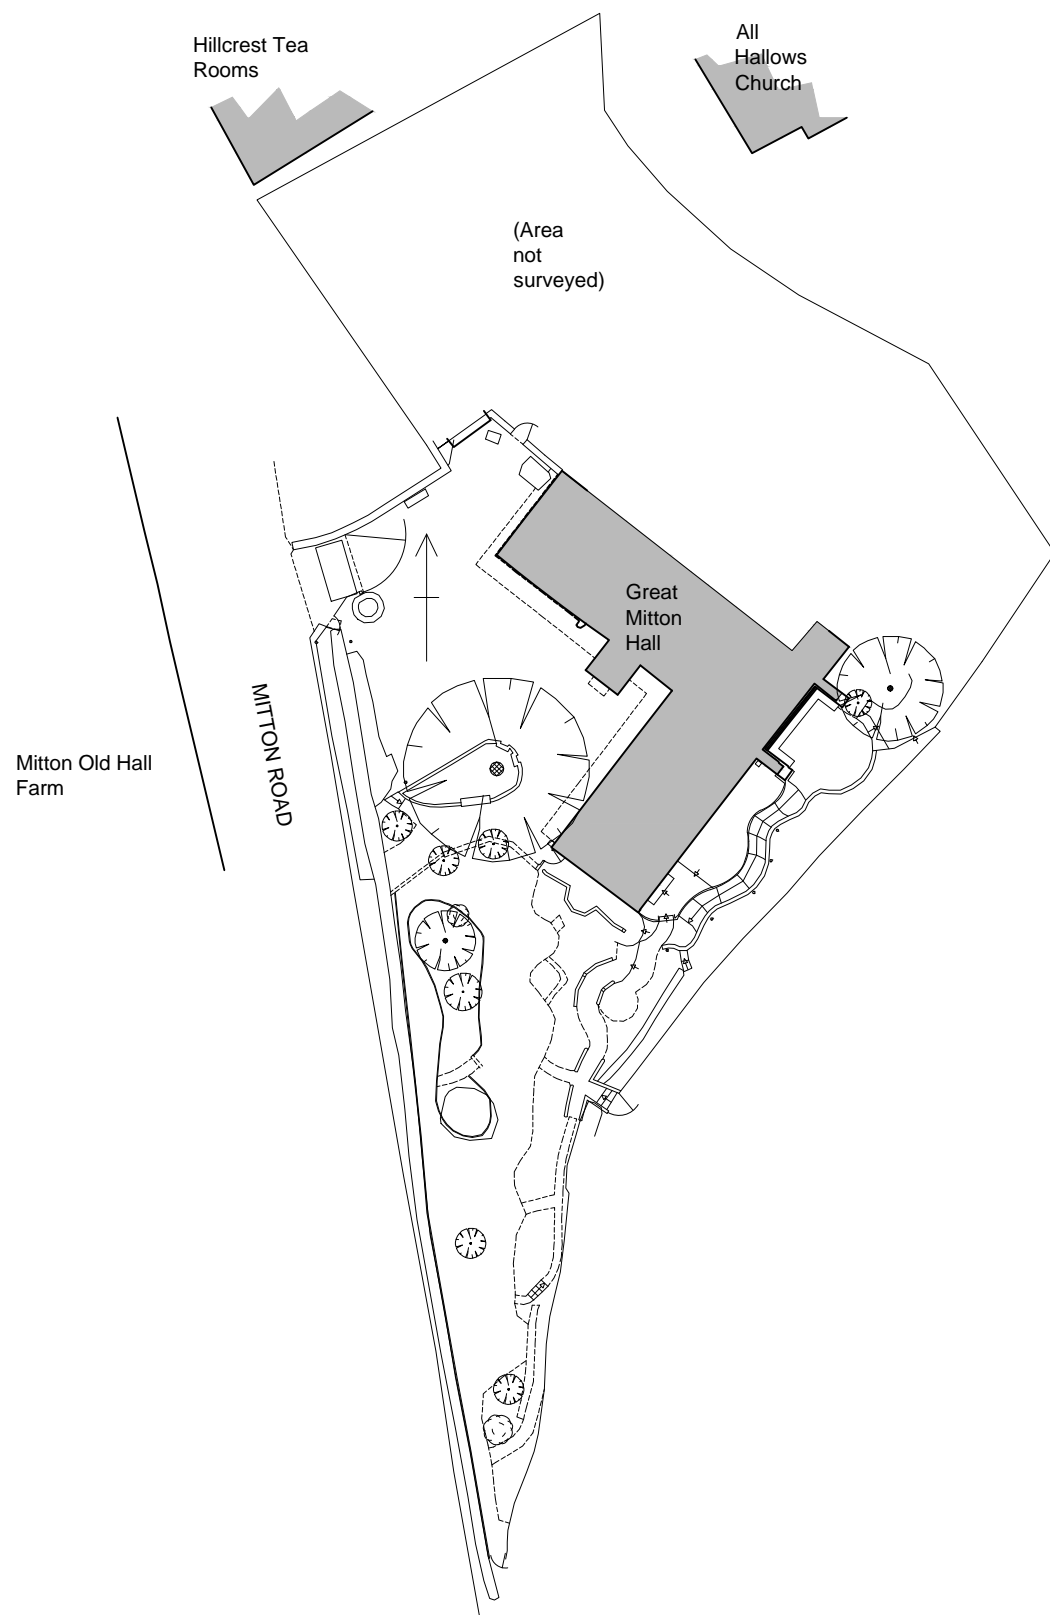

Existing Site Plan

1:500 SCALE BAR

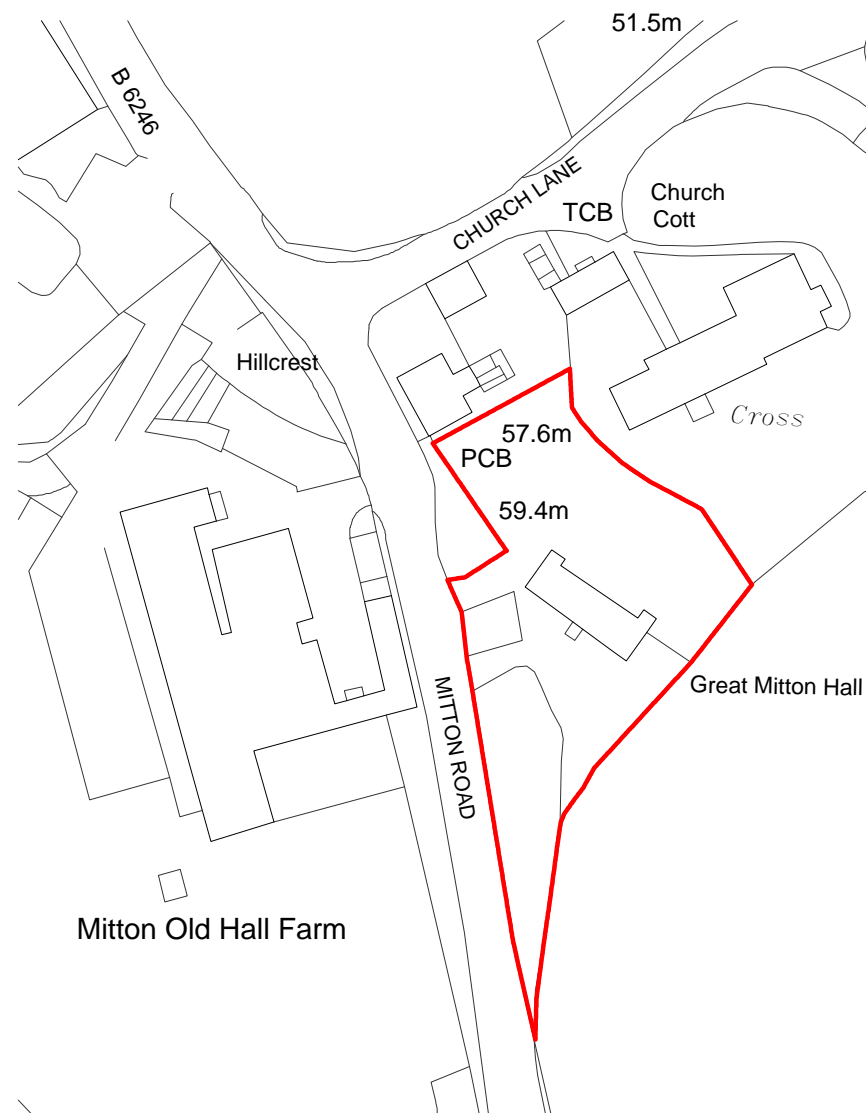

Ordnance Survey, (c) Crown Copyright 2013. All rights reserved. Licence number 100022432

Existing Location Plan

1:1250 SCALE BAR



As Existing Site Plan and Location Plan

Based on survey by TriCAD and OS map