


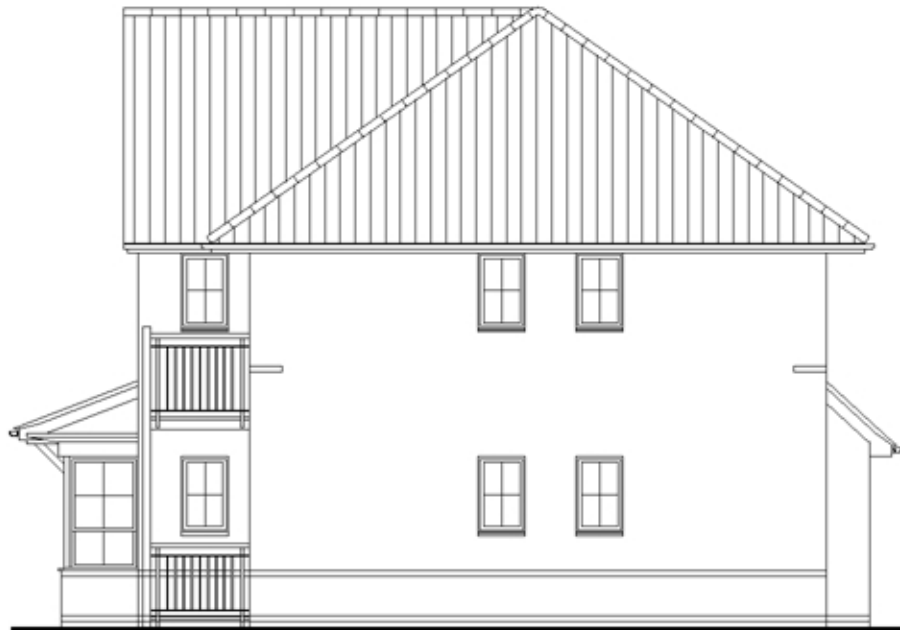

SIDE ELEVATION



FRONT ELEVATION




SIDE ELEVATION



REAR ELEVATION

Baldwin
 Design
 Consultancy
 Ltd
 Suite 109-110 Lovell House, Birchwood Park, Birchwood, Warrington, WA3 6FW Tel: 01925 747615 Mob: 07773343602 e-mail: graham.baldwin@bdc.gb.com



BARRATT
DEVELOPMENTS PLC

Group Design & Technical Department
Barratt House
City West Business Park
Scotswood Road
NEWCASTLE UPON TYNE
NE4 7DF

Tel: 0191 298 6100
Fax: 0191 256 8324

House Type Code

BN42 S306

2010 Range - The Foxton
(3 STOREY WITH BALCONY)

WARNING TO HOUSE-PURCHASERS, Property Misdescriptions Act 1991
Buyers are warned that this is a working drawing and the contents of this drawing may be subject to change at any time and alterations and variations can occur during the progress of the build process. As such the layout, form, content and dimensions of the finished construction may differ materially from those shown. Whilst we make every effort to ensure our drawings are up to date them may from time to time be an unavoidable delay in updating these due to changes in regulations and/or re-planning. Purchasers are advised to check with the Sales Adviser whether any alterations have been made to this drawing. The contents of this drawing do not constitute a contract, part of any contract or warranty.

PLANNING DRAWING 1 of 2 - CLASSIC			
Date	MAR 2014	2010/FOX-3B/C/01	Scale 1 : 100 @ A3
Drawn by	GDT		
Checked by	GDT		
Revision			