


NOTES:
 1: Do not scale this drawing, use figured dimensions only
 2: The Contractor, Sub Contractor or specialist supplier are responsible for confirming site dimensions prior to fabrication
 3: Any dimensional discrepancies are to be reported to the Architect immediately

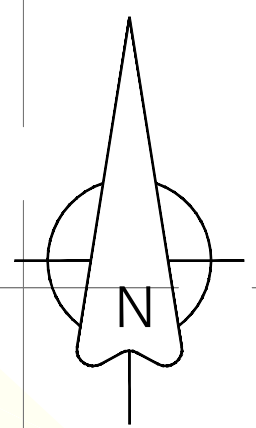

Ordnance Survey, (c) Crown Copyright 2013. All rights reserved. Licence number 100022432
Location Plan 1:1250
 0 10 50m





PGB Architectural Services LTD		CLIENT Mr G & Mrs C Compton Loudside Cottage Longridge Road PR3 2QA	PROJECT Proposed Garage Loudside Cottage Longridge Road PR3 2QA	DRAWING TITLE Site & Location plans
Lily Cottage 12 Glen Avenue Knowle Green Preston PR3 2ZQ		PAPER SIZE A3 DATE 07/2013	JOB NO. 2662 SCALE Shown	DRAWING NO. 100 REVISION
m. 07866 366565 f. 01254 820092 e. info@pgb-arch.com				


NOTES:
1: Do not scale this drawing, use figured dimensions only 2: The Contractor, Sub Contractor or specialist supplier are responsible for confirming site dimensions prior to fabrication 3: Any dimensional discrepancies are to be reported to the Architect immediately



Existing north elevation

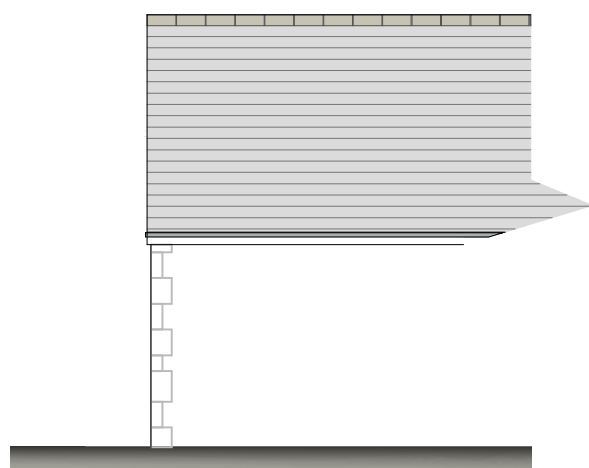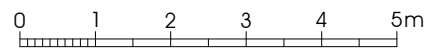

Existing west elevation

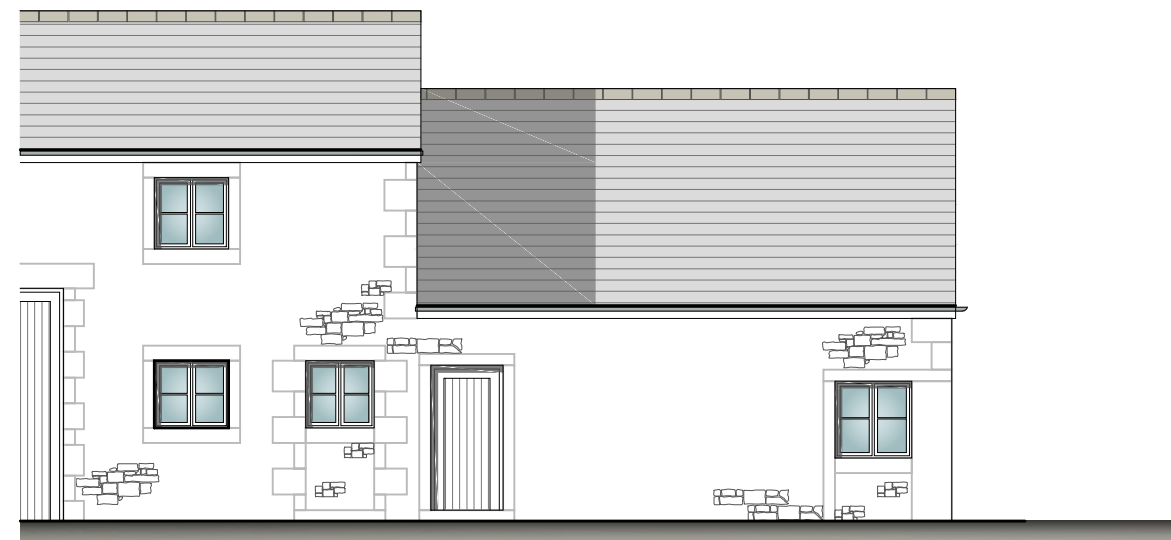

Existing east elevation



PGB Architectural Services LTD

Lily Cottage
12 Glen Avenue
Knowle Green
Preston
PR3 2ZQ



m. 07866 366565 t. 01254 820092 e. info@pgb-arch.com

CLIENT
Mr G & Mrs C Compton
Loudside Cottage
Longridge Road
PR3 2QA

PAPER SIZE A3
DATE 07/2013


PROJECT
Proposed Garage
Loudside Cottage
Longridge Road
PR3 2QA

JOB NO. 2662
SCALE 1:100


DRAWING TITLE
Existing elevations

DRAWING NO. 110
REVISION


NOTES:
 1: Do not scale this drawing. Use figured dimensions only. 2: The Contractor, Sub Contractor or specialist supplier are responsible for confirming site dimensions prior to fabrication. 3: Any dimensional discrepancies are to be reported to the Architect immediately.

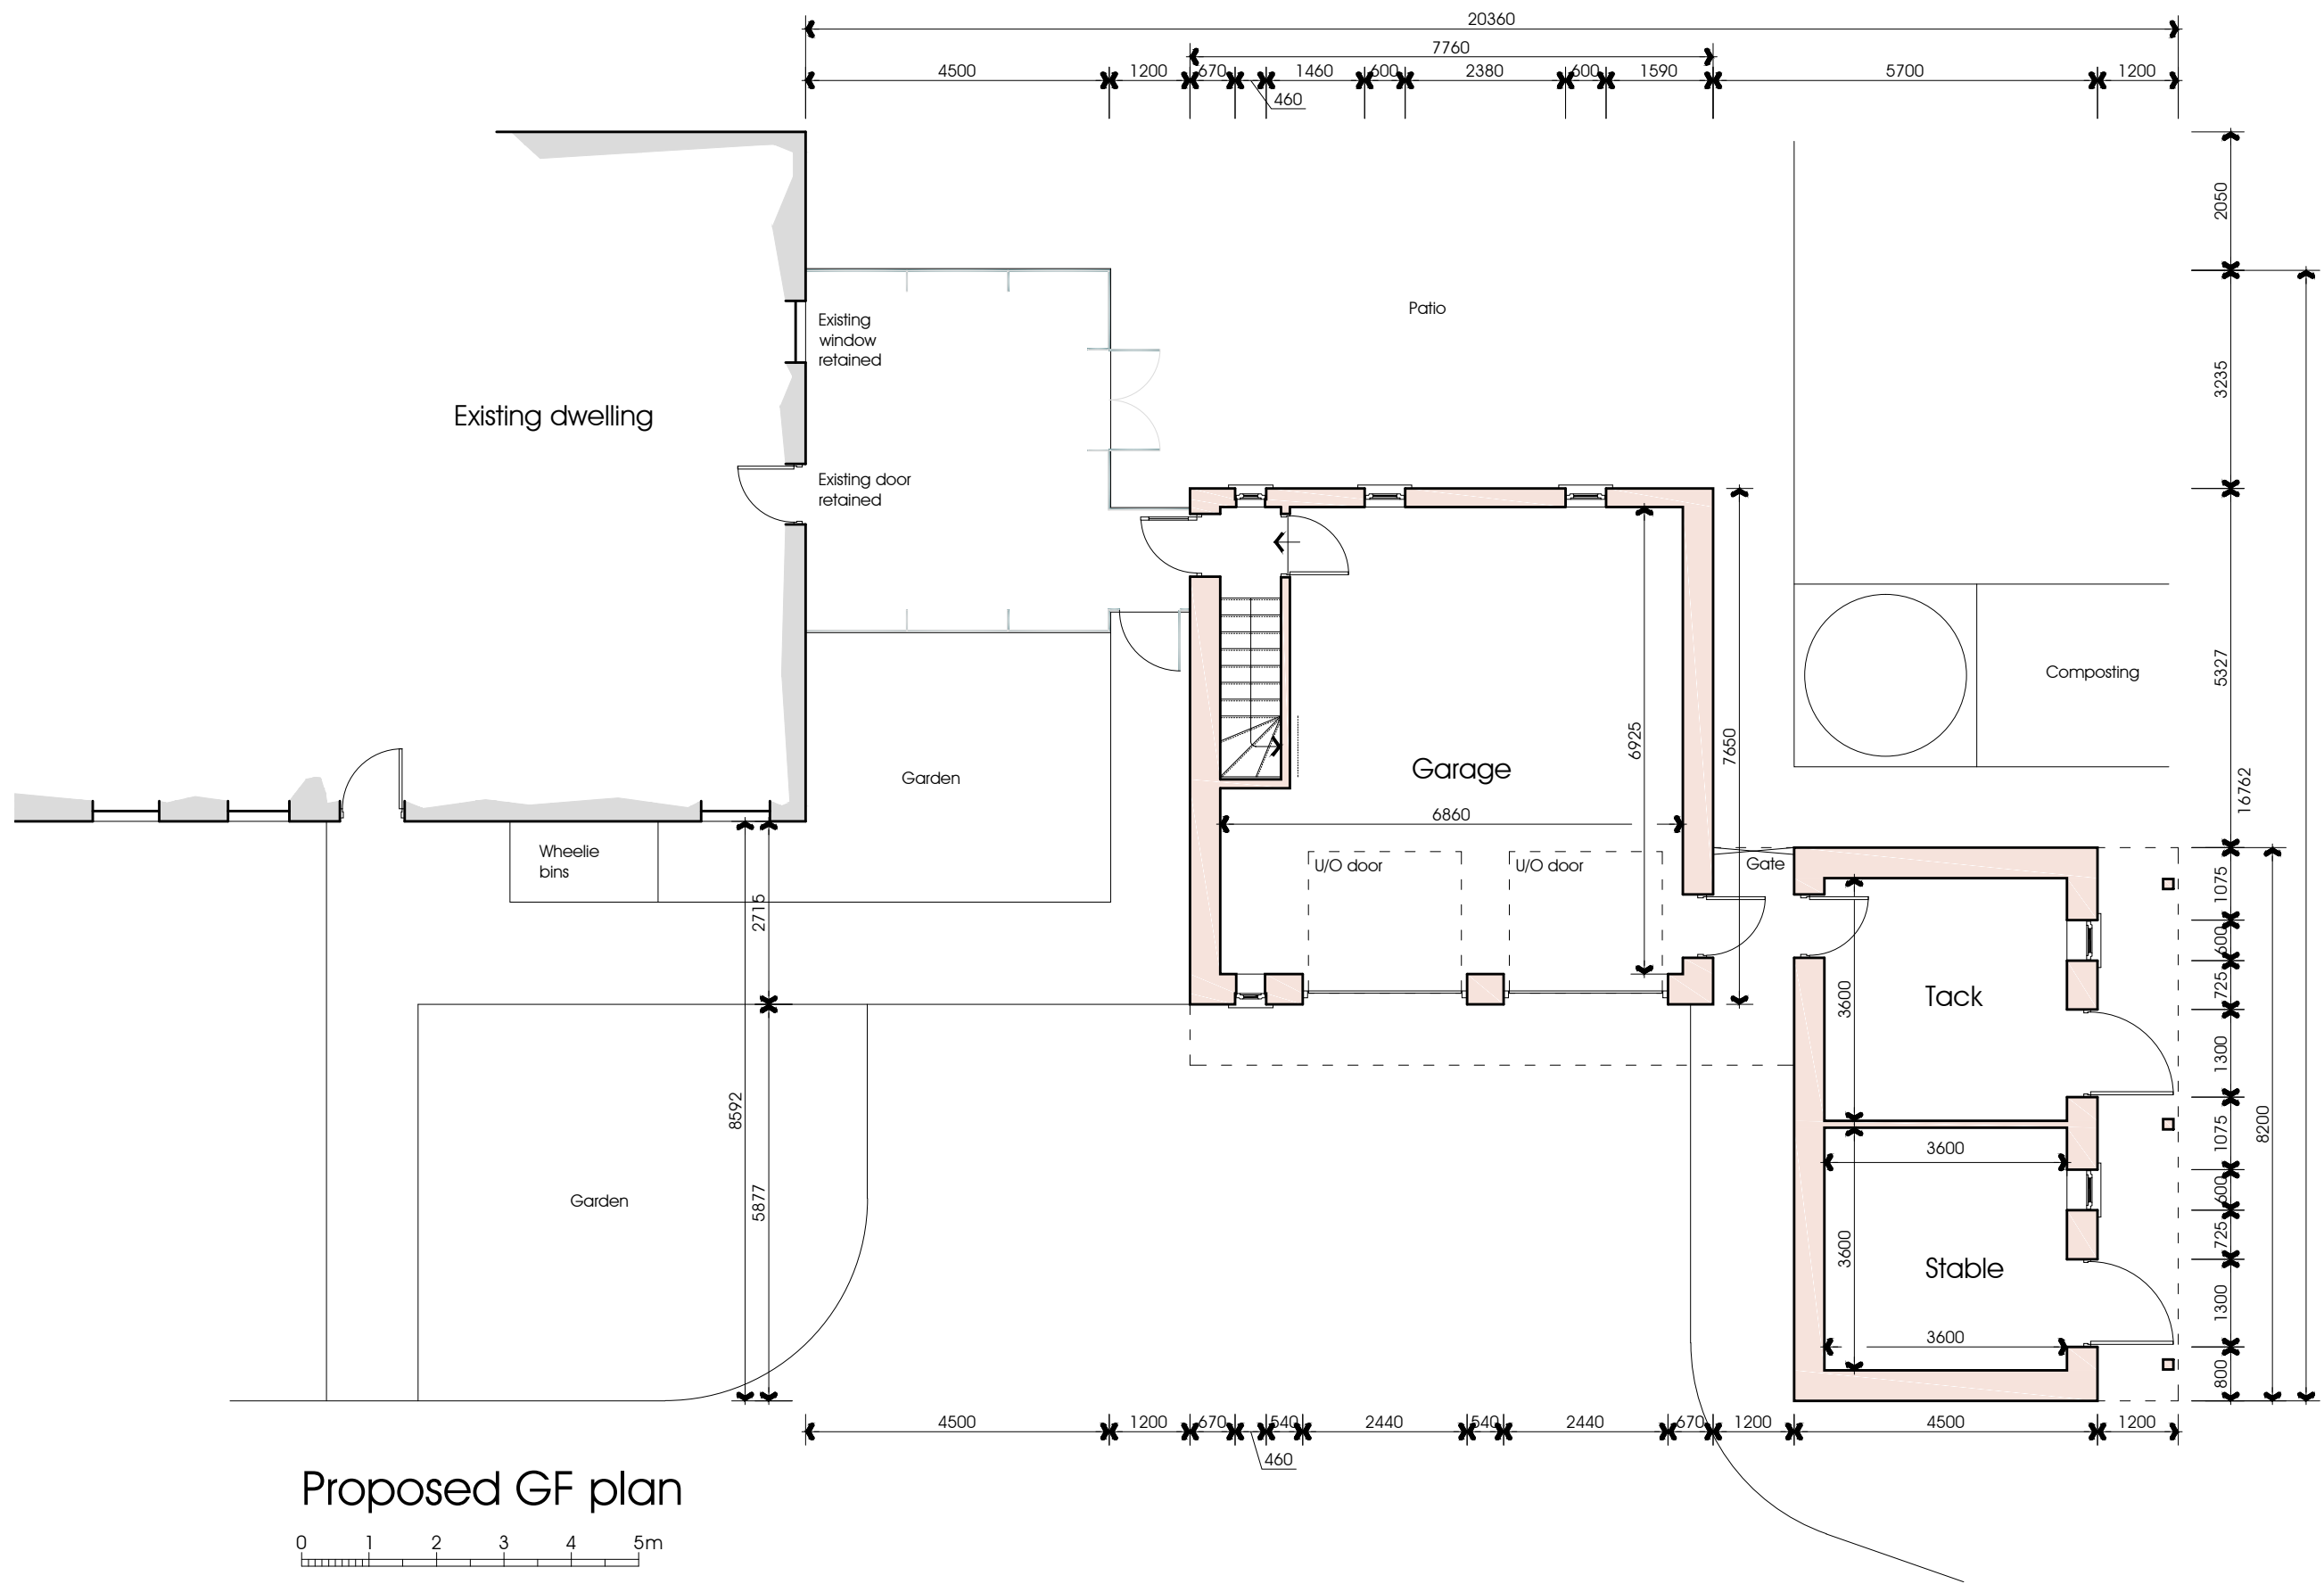


Proposed GF plan
 0 1 2 3 4 5m

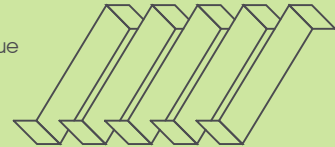PGB Architectural Services LTD		CLIENT Mr G & Mrs C Compton Loudside Cottage Longridge Road PR3 2QA	PROJECT Proposed Garage Loudside Cottage Longridge Road PR3 2QA	DRAWING TITLE Ground floor plan
Lily Cottage 12 Glen Avenue Knowle Green Preston PR3 2ZQ		PAPER SIZE A3 DATE 07/2013	JOB NO. 2662 SCALE 1:100	DRAWING NO. 120 REVISION
m. 07866 366565 f. 01254 820092 e. info@pgb-arch.com				

NOTES:
1: Do not scale this drawing, use figured dimensions only 2: The Contractor, Sub Contractor or specialist supplier are responsible for confirming site dimensions prior to fabrication 3: Any dimensional discrepancies are to be reported to the Architect immediately

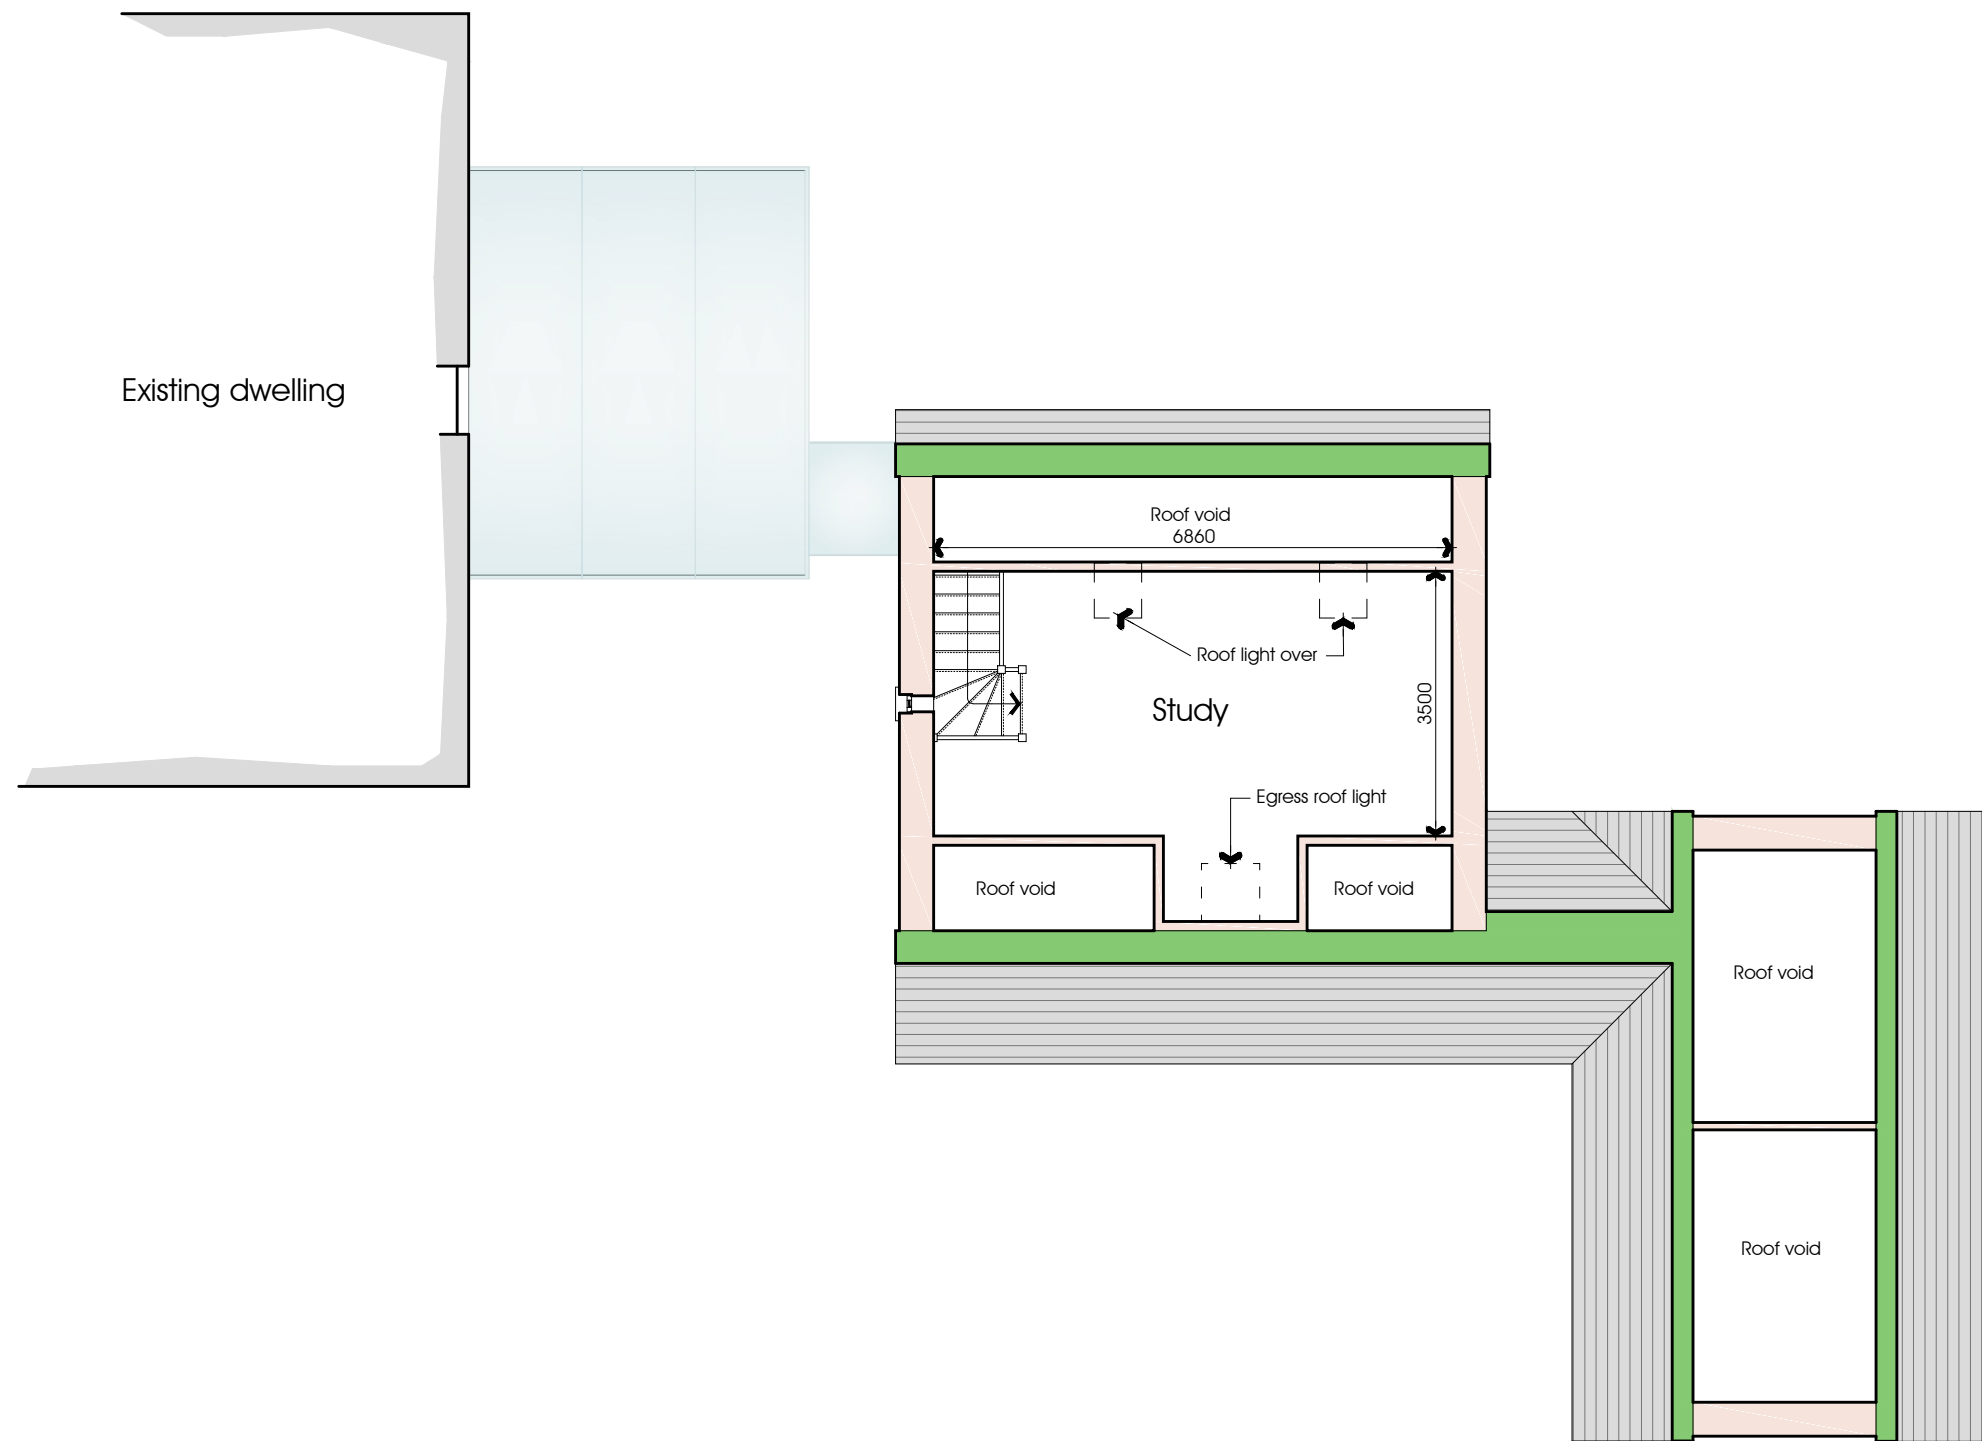

Proposed FF plan

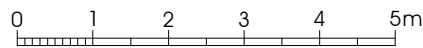

PGB Architectural Services LTD

Lily Cottage
12 Glen Avenue
Knowle Green
Preston
PR3 2ZQ



m. 07866 366565 t. 01254 820092 e. info@pgb-arch.com

CLIENT
Mr G & Mrs C Compton
Loudside Cottage
Longridge Road
PR3 2QA

PAPER SIZE A3
DATE 07/2013


PROJECT
Proposed Garage
Loudside Cottage
Longridge Road
PR3 2QA

JOB NO. 2662
SCALE 1:100

DRAWING TITLE
First floor plan

DRAWING NO. 130
REVISION

NOTES:
 1: Do not scale this drawing, use figured dimensions only
 2: The Contractor, Sub Contractor or specialist supplier are responsible for confirming site dimensions prior to fabrication
 3: Any dimensional discrepancies are to be reported to the Architect immediately

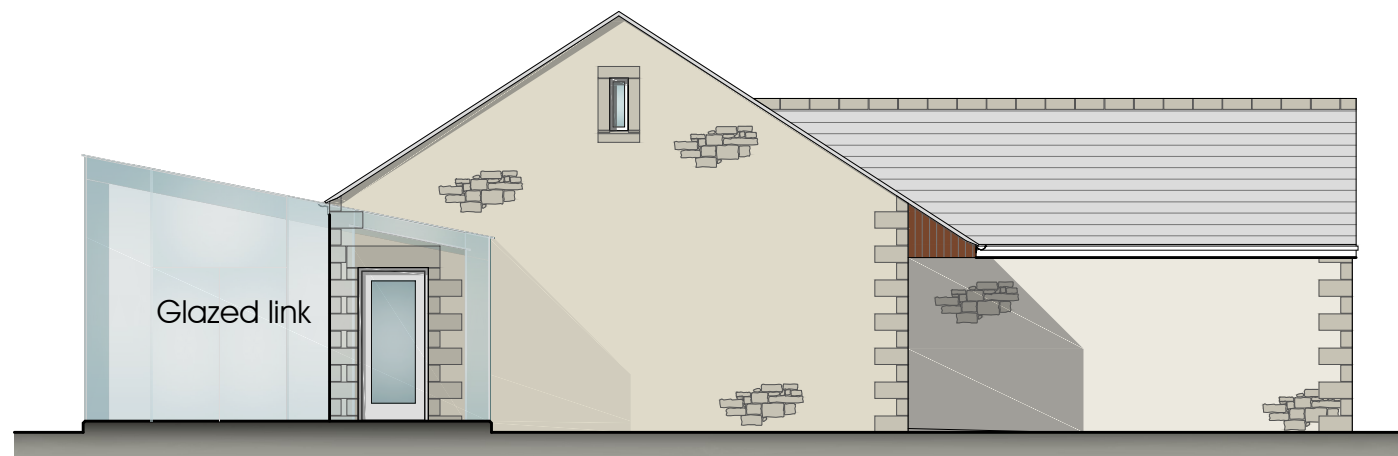

Proposed sectional south elevation at glazed link




Proposed sectional north elevation at glazed link



Note

- Materials to match existing dwelling:-
- Stone exterior walls with stone lintels, cills and jambs to openings.
- Rear (west) external wall finish to be self coloured render.
- Windows and doors to be stained softwood.
- Roof to be natural slate.
- Painted, cast metal gutters and rainwater pipes.
- Near flush fitting conservation roof lights.
- Frameless glazing with glass supports to glazed link.

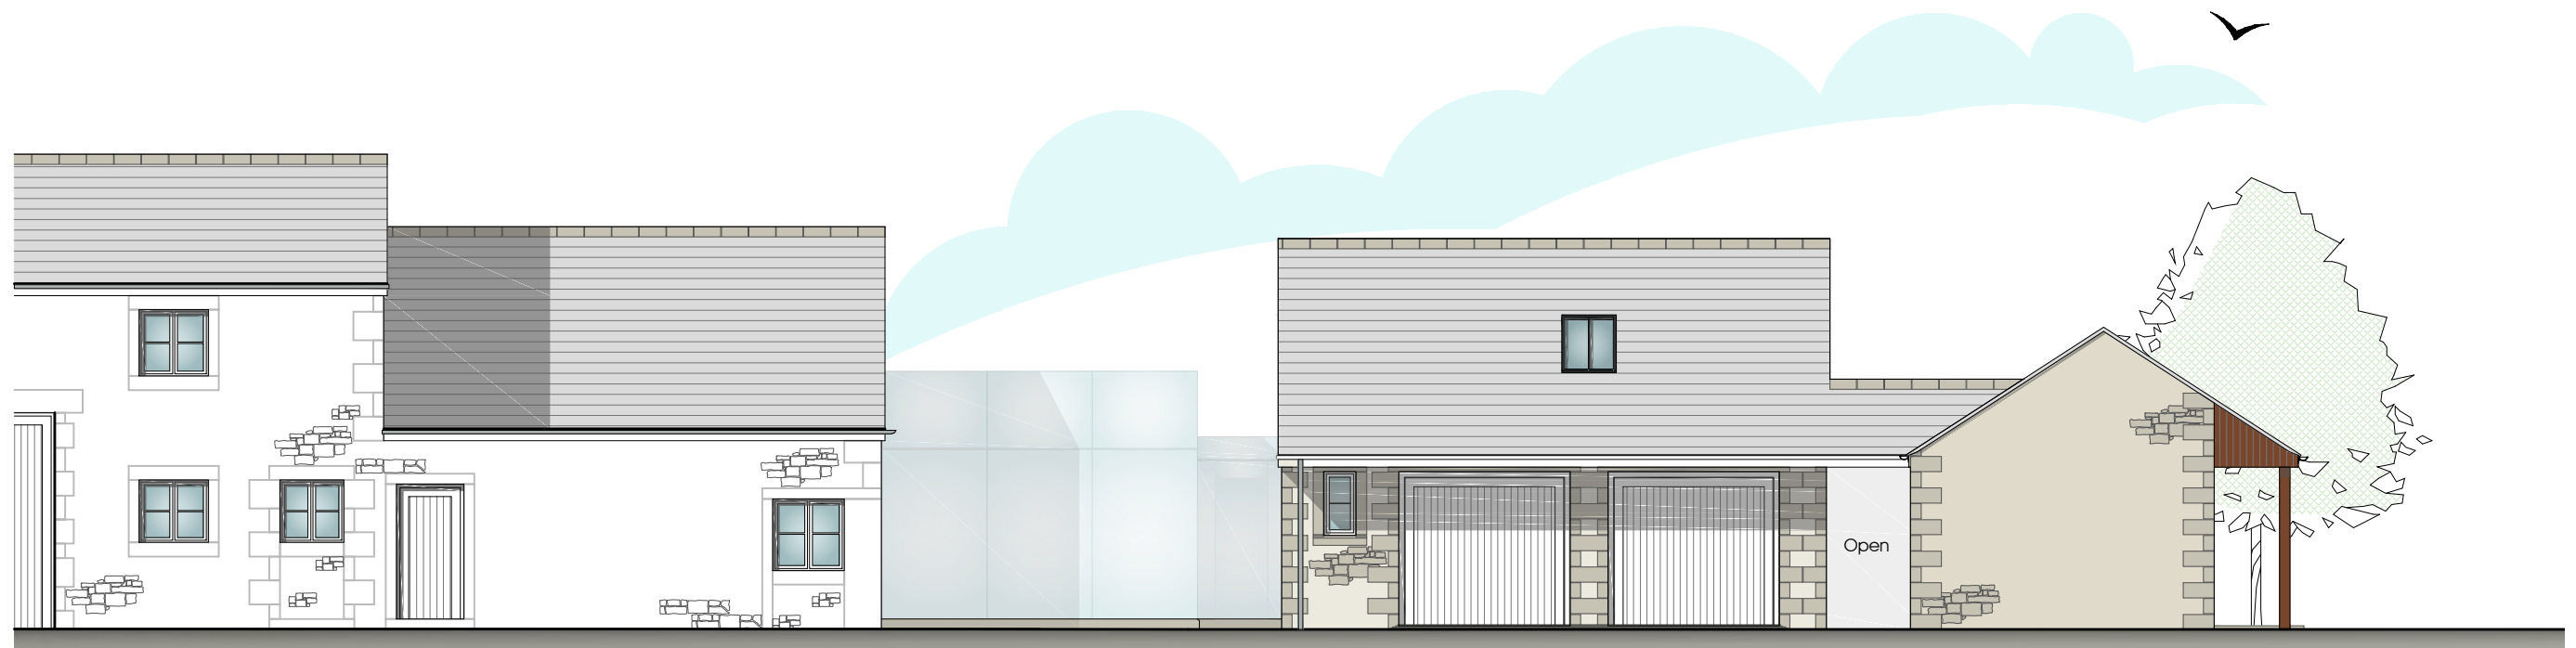


Proposed east elevation




PGB Architectural Services LTD				
Lily Cottage 12 Glen Avenue Knowle Green Preston PR3 2ZQ m. 07866 366565 t. 01254 820092 e. info@pgb-arch.com		CLIENT Mr G & Mrs C Compton Loudside Cottage Longridge Road PR3 2QA PAPER SIZE A3 DATE 07/2013	PROJECT Proposed Garage Loudside Cottage Longridge Road PR3 2QA JOB NO. 2662 SCALE 1:100	DRAWING TITLE Elevations DRAWING NO. 140 REVISION

NOTES:
 1: Do not scale this drawing, use figured dimensions only
 2: The Contractor, Sub Contractor or specialist supplier are responsible for confirming site dimensions prior to fabrication
 3: Any dimensional discrepancies are to be reported to the Architect immediately

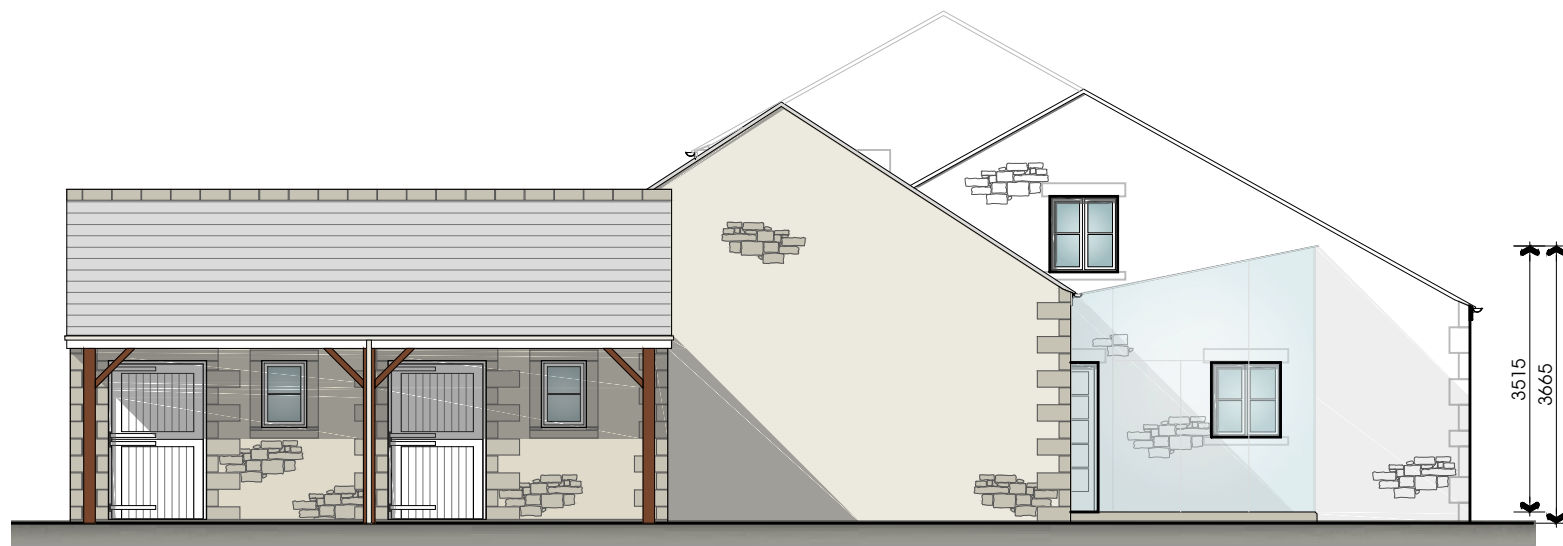

Proposed north elevation

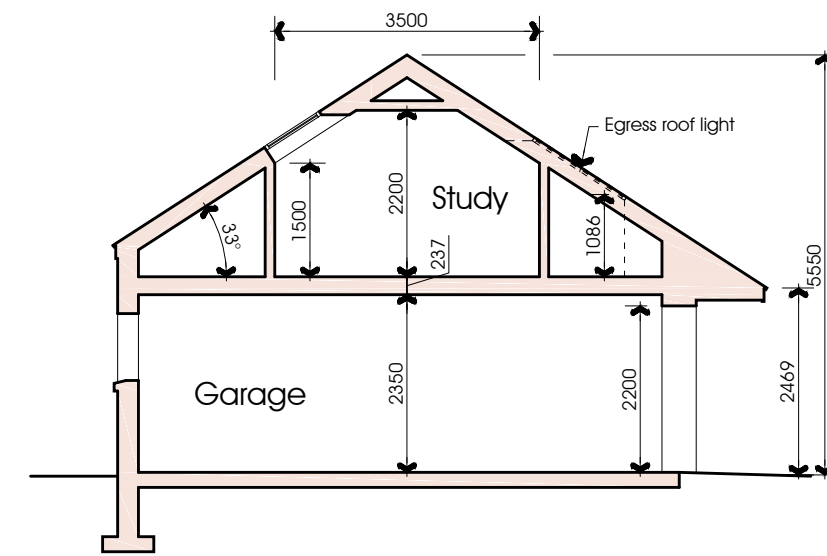

Proposed typical section through garage



Proposed west elevation



PGB Architectural Services LTD

Lily Cottage
 12 Glen Avenue
 Knowle Green
 Preston
 PR3 2ZQ



m. 07866 366565 t. 01254 820092 e. info@pgb-arch.com

CLIENT
 Mr G & Mrs C Compton
 Loudside Cottage
 Longridge Road
 PR3 2QA

PAPER SIZE A3
 DATE 07/2013

PROJECT
 Proposed Garage
 Loudside Cottage
 Longridge Road
 PR3 2QA

JOB NO. 2662
 SCALE 1:100

DRAWING TITLE
 Elevations and section

DRAWING NO. 150
 REVISION