



0 2 4 6m
1:100 scale




PROPOSED GROUND FLOOR PLAN SCALE 1:100

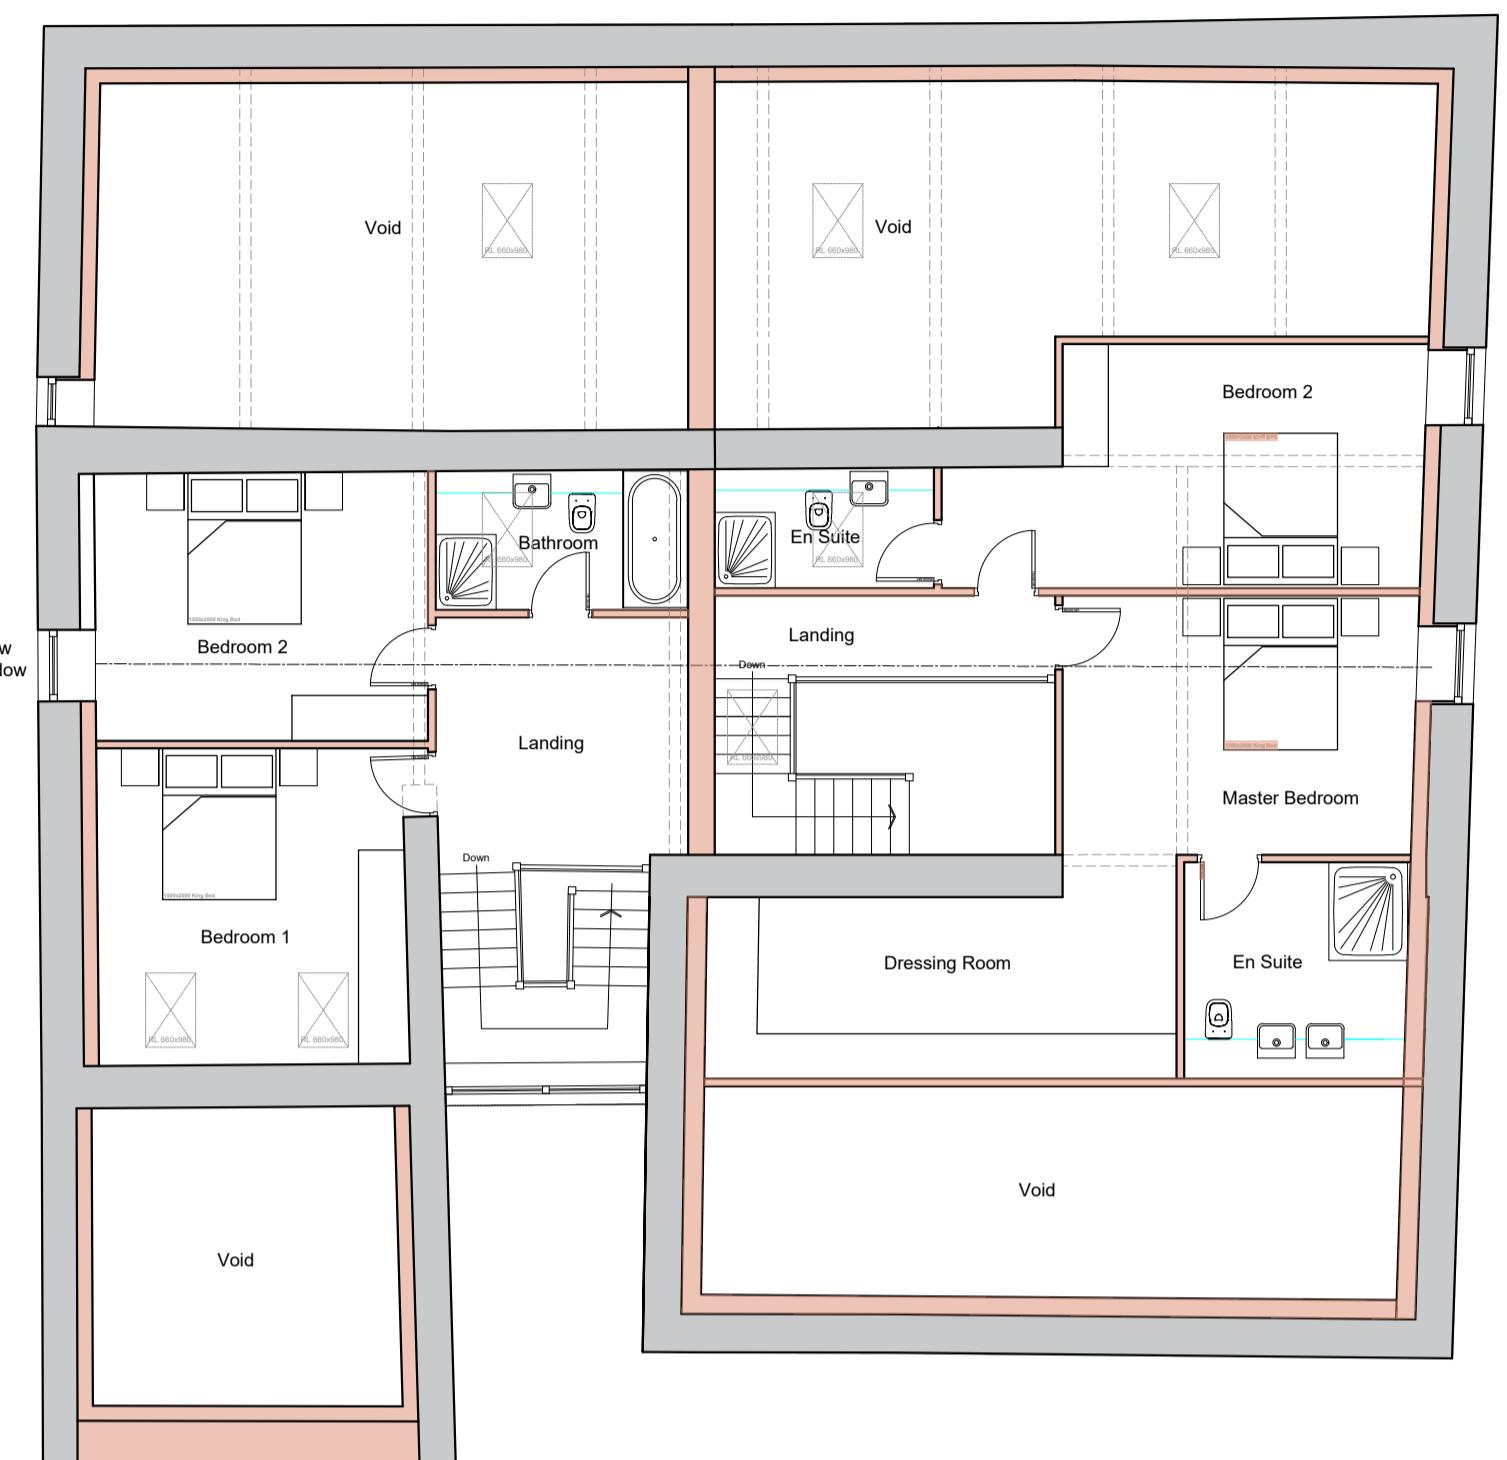


PROPOSED FIRST FLOOR PLAN SCALE 1:100

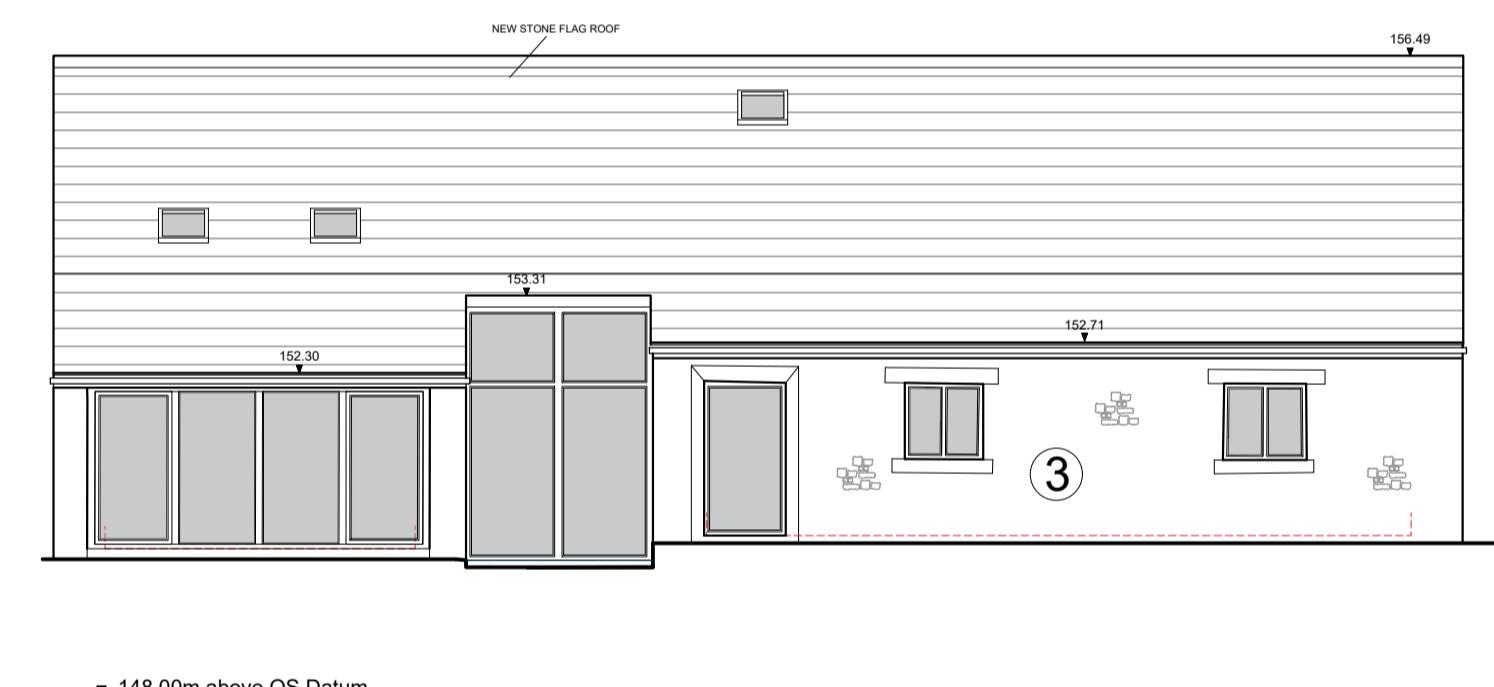


PROPOSED NORTH FACING ELEVATION SCALE 1:100

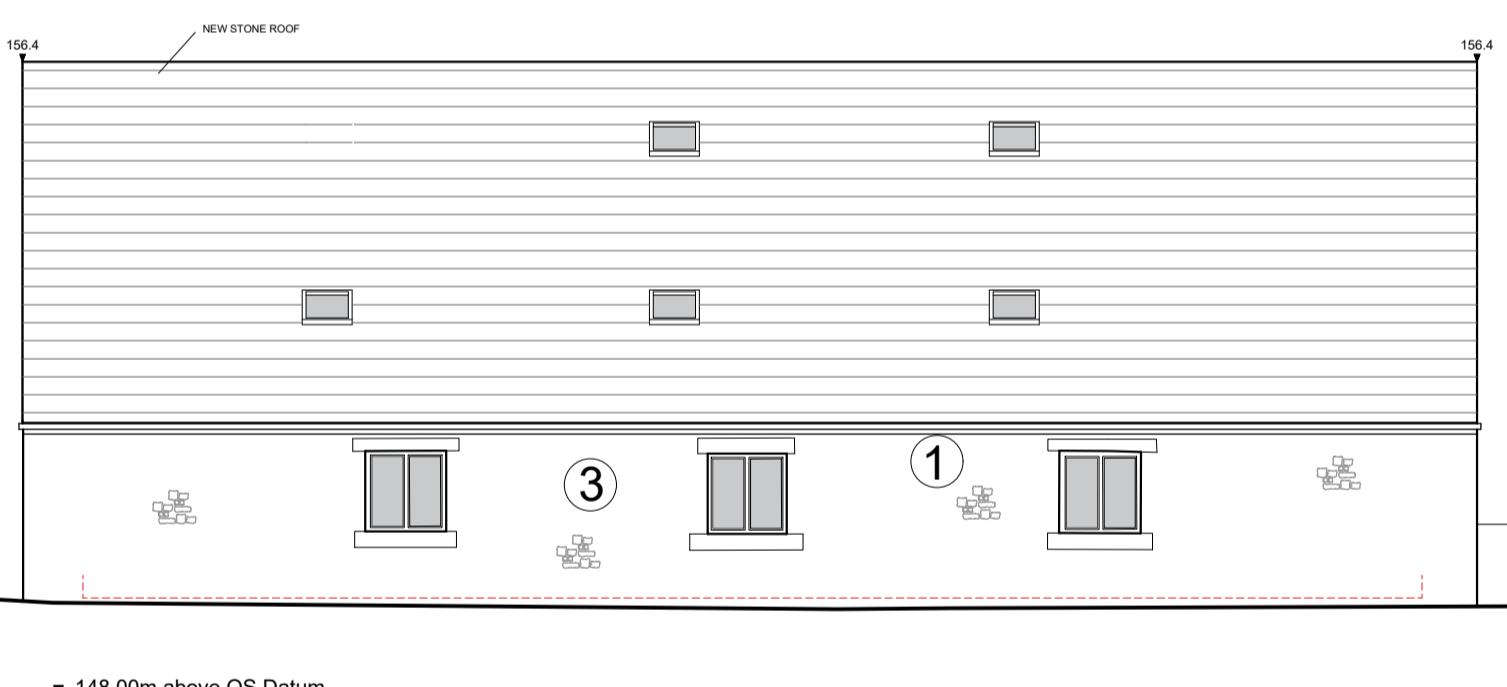

PROPOSED SOUTH FACING ELEVATION SCALE 1:100

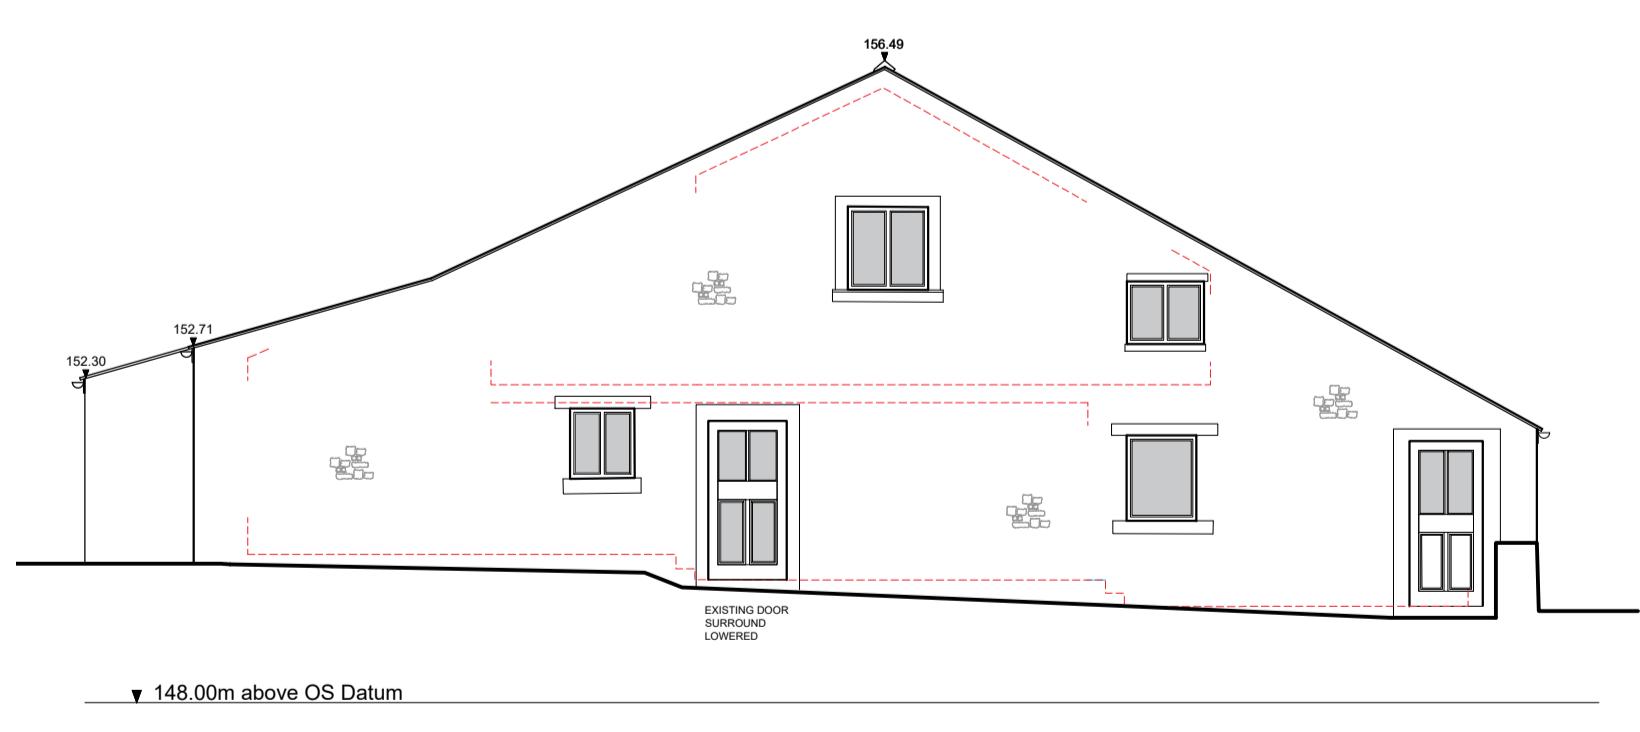

PROPOSED EAST FACING ELEVATION SCALE 1:100

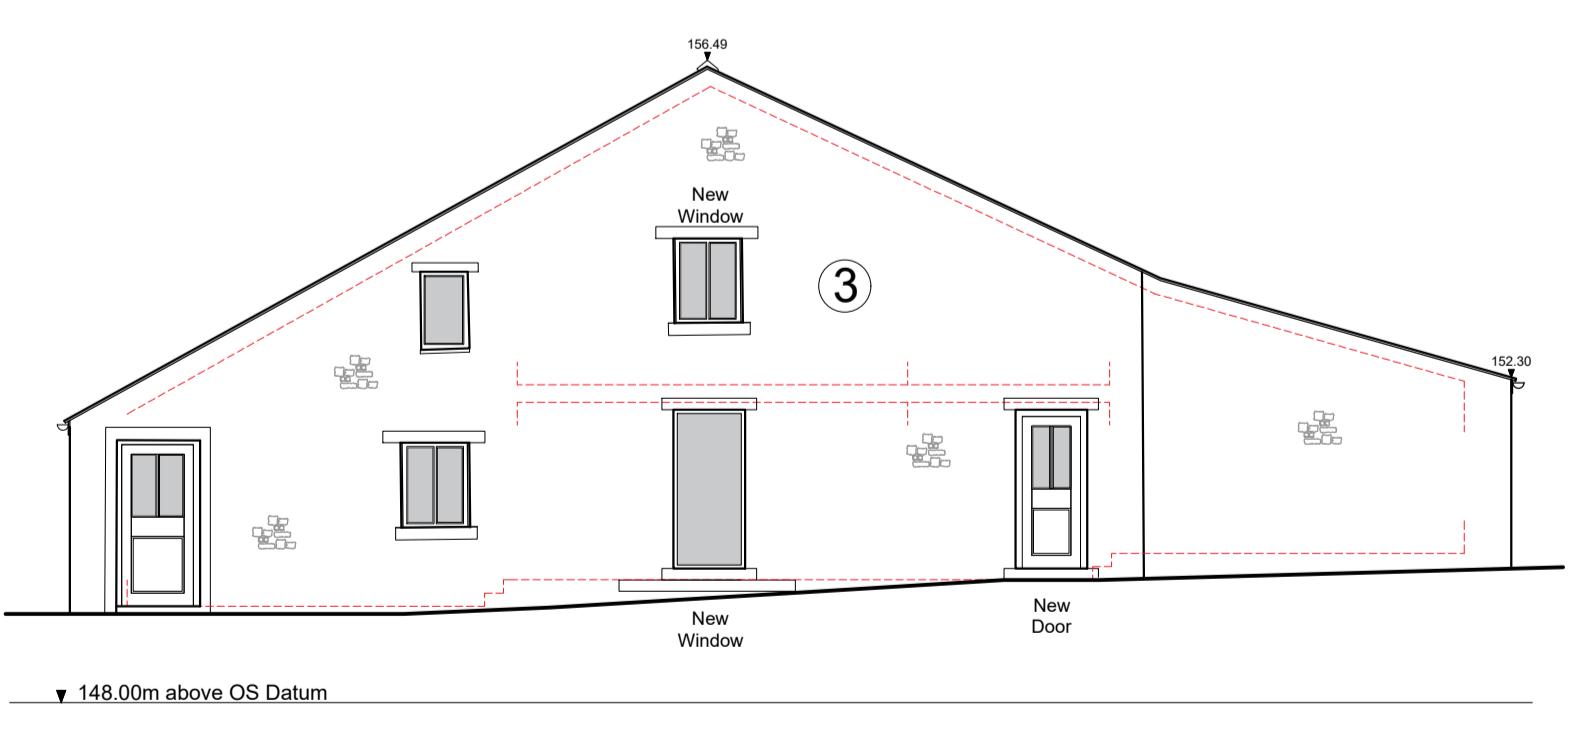

PROPOSED WEST FACING ELEVATION SCALE 1:100

C BWT Layout Amended 06.09.2023
B RS Amended drawing size, section added, 09.12.2022
schedule of works added.
A RS Structural Engineer's recommendations for 31.10.2022
remedial works added.
Amended scheme proposals.

Client
The Woodfold Estate Partnership

Job Title
Proposed Development at
Lower Reaps Farm,
Whinney Lane,
Mellor

Drawing Title
Proposed Barn
Floor Plans and Elevations

Scale 1:100 @ A1 Date April 2022 Drawn RS

spa
SUNDERLAND PEACOCK ARCHITECTS
SUNDERLAND PEACOCK & ASSOCIATES LTD.
HOLME LEME, PINTO ROAD, CLITHEROE
LAUNTON, BURNLEY BB10 2AB
T 01200 423778 F 01200 427228
E info@sunderlandpeacock.com
www.sunderlandpeacock.com

6590 -P04

SCHEDULE OF WORKS

Recommended remedial Works to Large Detached Barn, as Structural Engineer's Comments.

- Section of existing collapsed external wall on South Facing Elevation, will require reinstatement from where it is sound, up to eaves level.
- Minor cracking to the inner face of the Northern Barn wall, at the junction with West Gable wall, to be repaired with steel straps across the cracks.
- The external walls to all four elevations, require full and comprehensive re-pointing, with lime mortar.
- The existing timber roof trusses and structure will require closer examination with a proposed repair / replacement method statement required.