



PROPOSED FLOOR PLANS & ELEVATIONS

DOG & PARTRIDGE, HESKETH LANE, CHIPPING, PR3 2TH

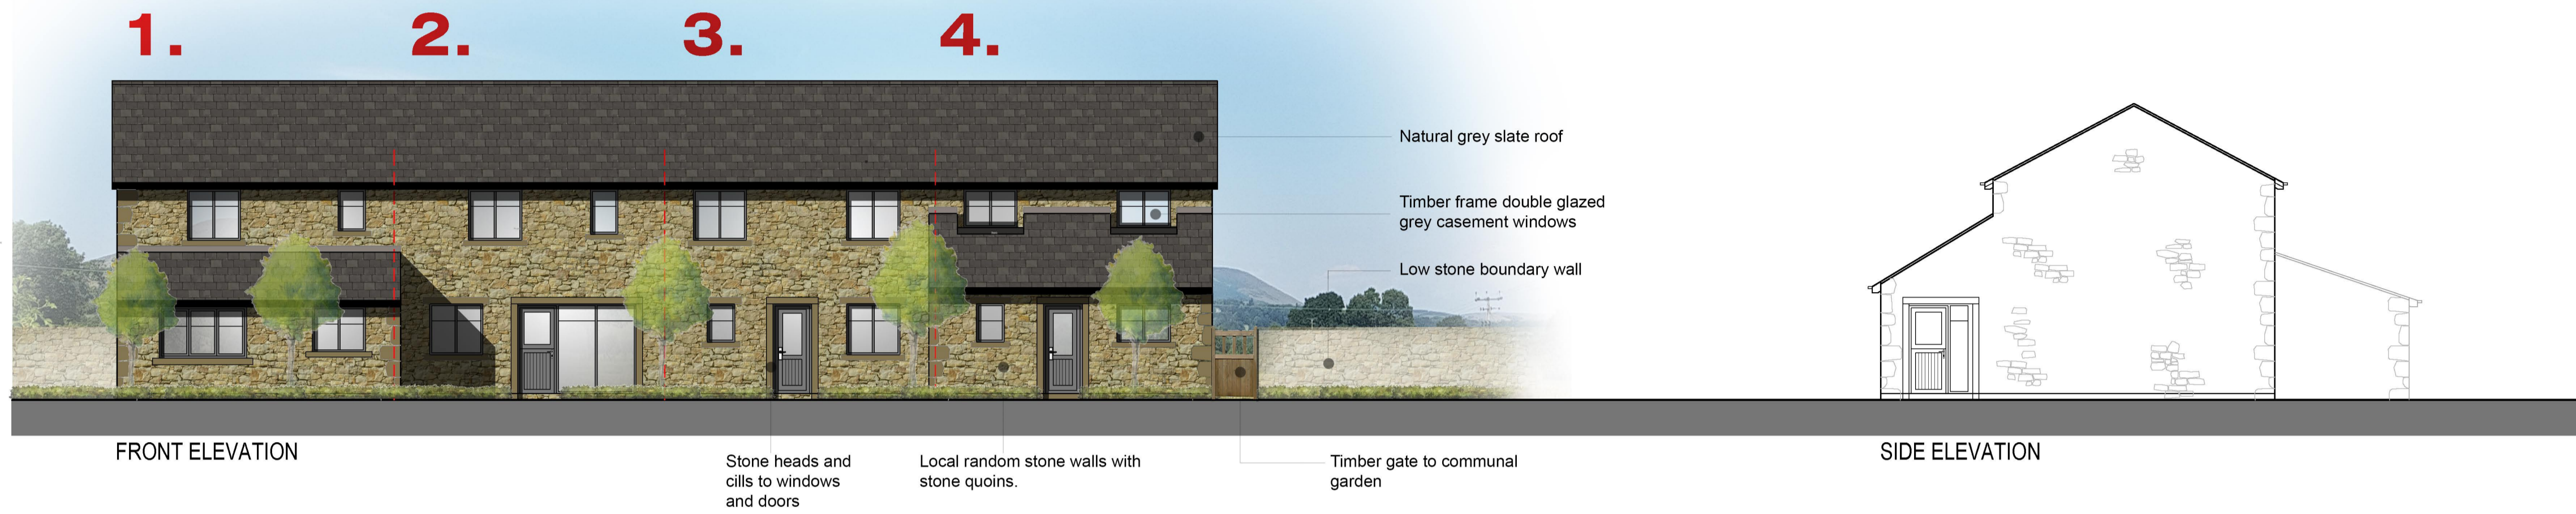

FRONT ELEVATION


SIDE ELEVATION

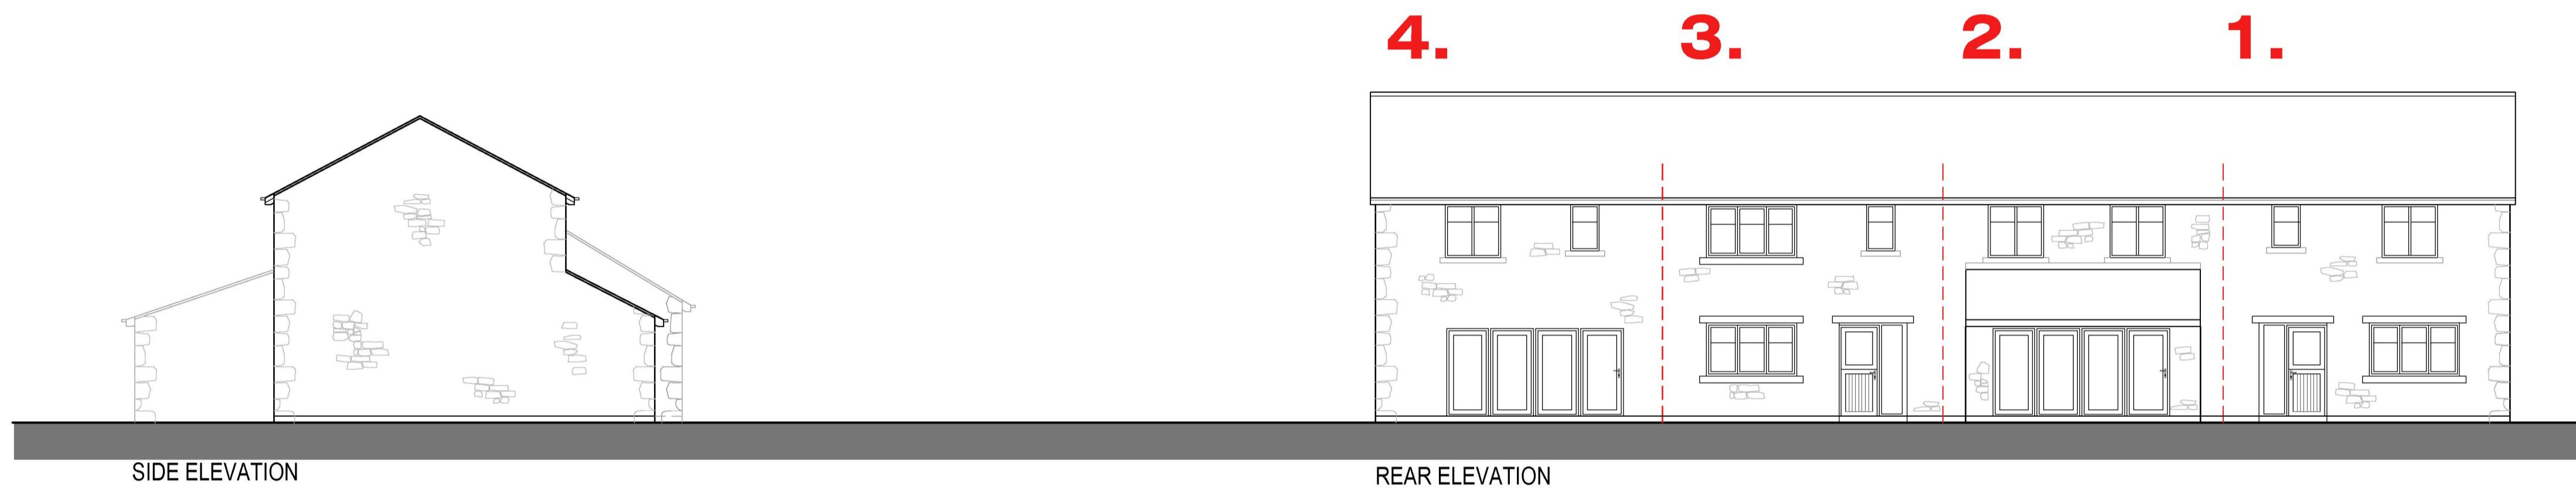


SIDE ELEVATION

REAR ELEVATION

SCHEDULE OF ACCOMMODATION		
	NO OF BEDS	SIZE M ²
APARTMENT 1	3	84.28
APARTMENT 2	2	86.90
APARTMENT 3	2	72.16
APARTMENT 4	3	87.99

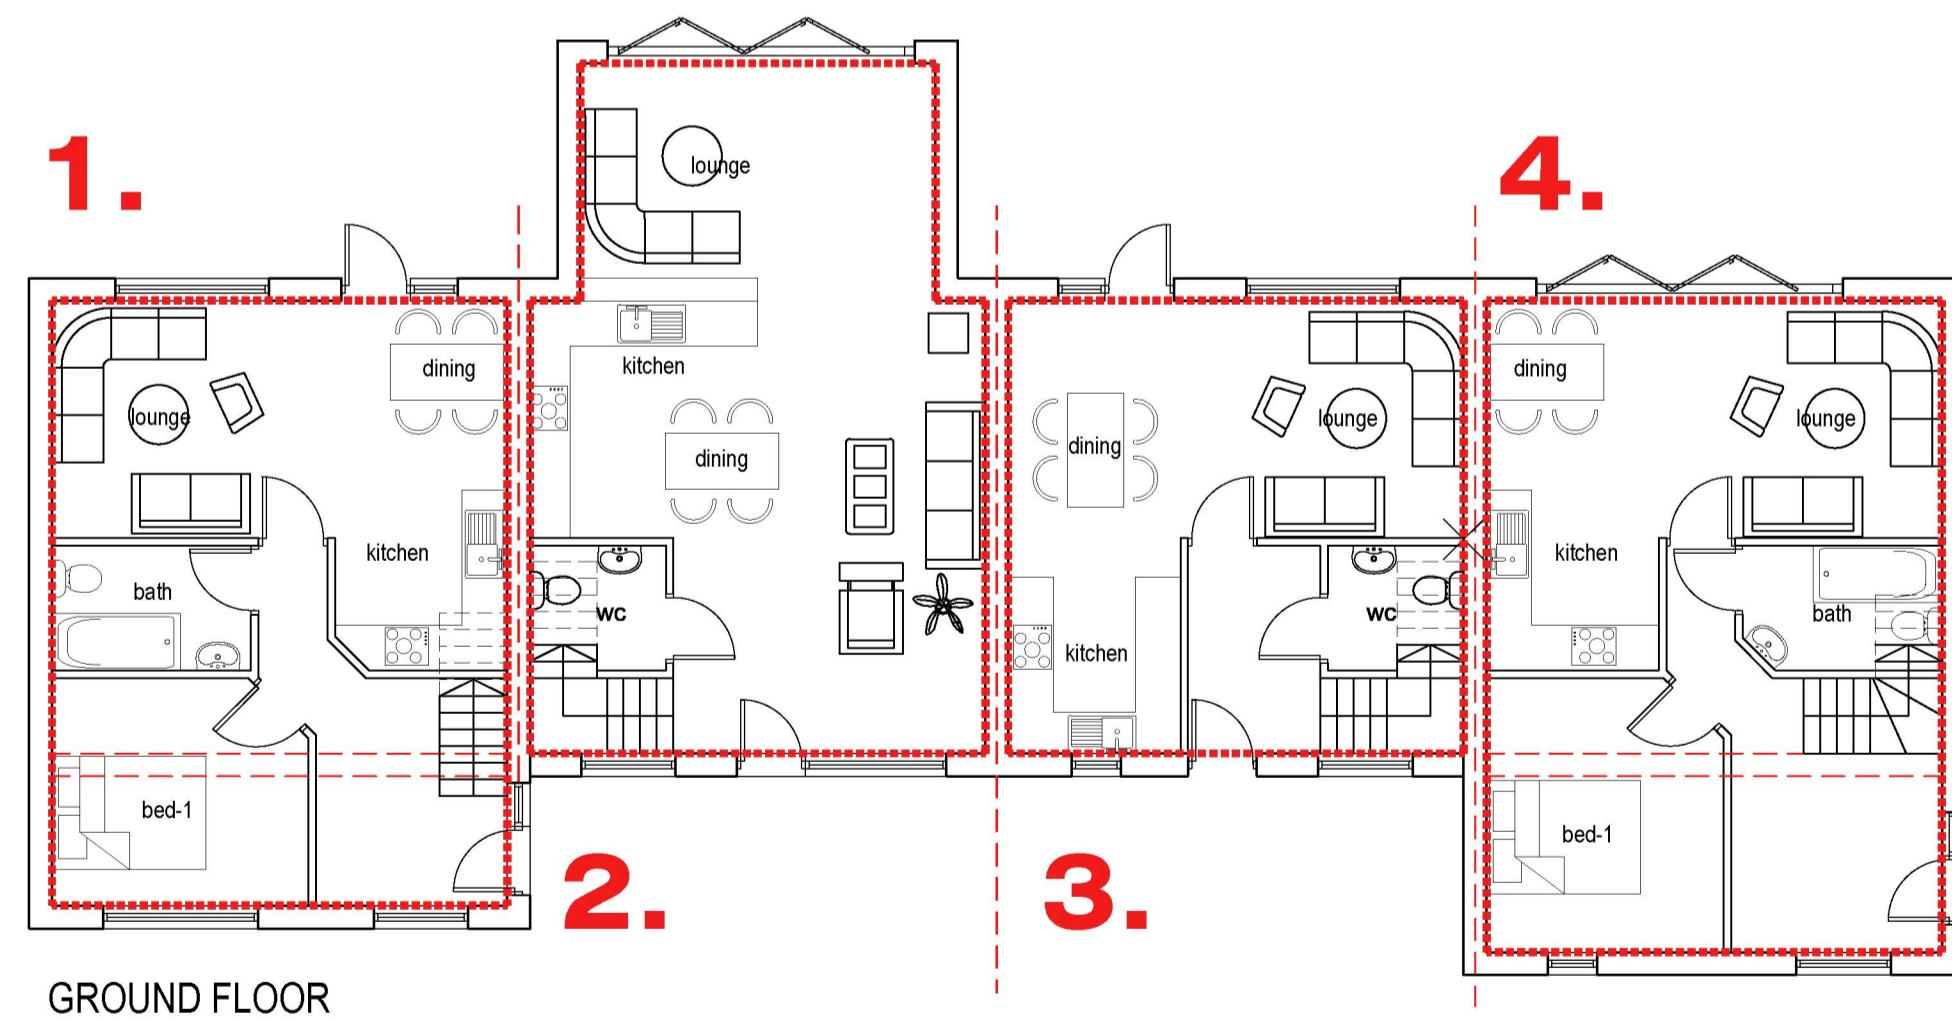

GROUND FLOOR

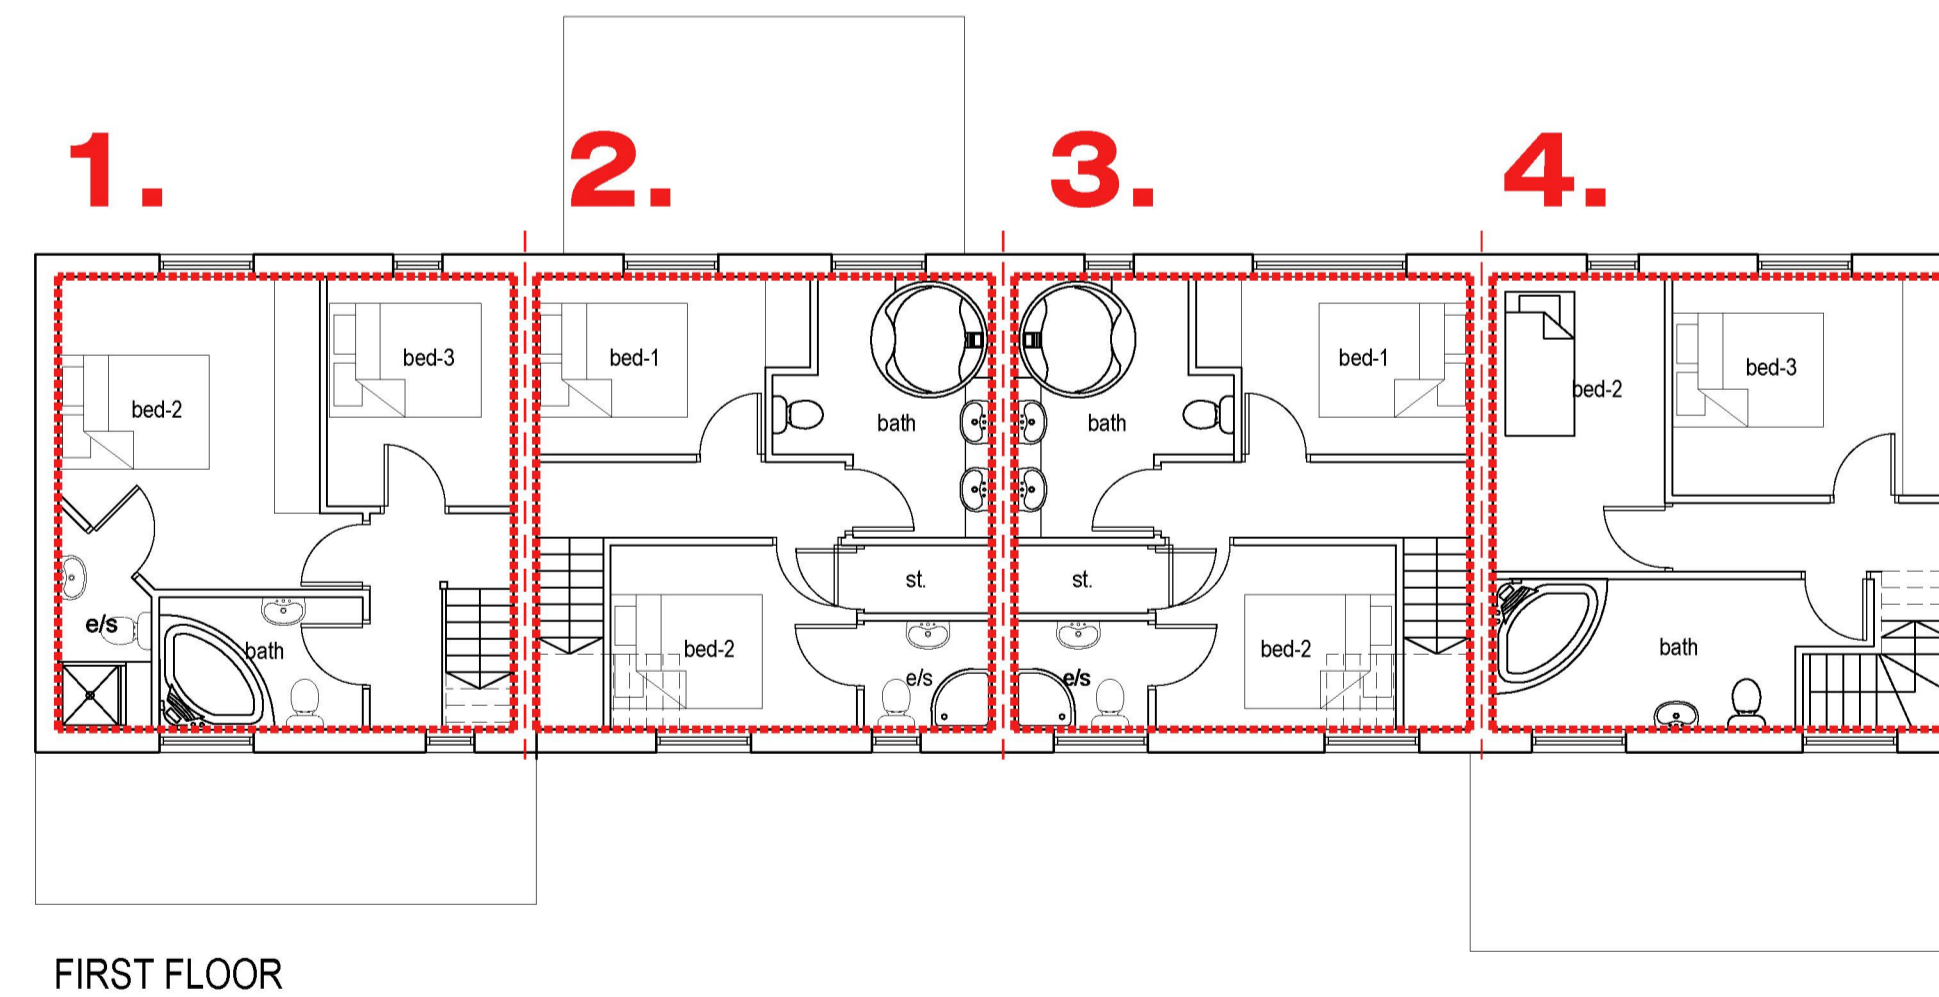

FIRST FLOOR



GA ASSOCIATES
 planning • architecture • design

2 CROSTON VILLA
 HIGH STREET
 GARSTANG
 PRESTON
 PR3 1EA

T: 01995 604514
 E: info@GrahamAnthonyAssociates.com
 W: www.GrahamAnthonyAssociates.com

MR BARR
 DIRECTOR
 PLANNING PURPOSES ONLY

PROPOSED FLOOR PLANS AND ELEVATIONS:
 DOG & PARTRIDGE, HESKETH LANE, CHIPPING, PR3 2TH

DRAWING NO. GA3147-PL02
 SCALE: 1:100 (A1)
 DATE: JULY 18

ALL DRAWINGS ARE TO BE CHECKED ON SITE AND ANY CHANGES MADE TO BE RECORDED IN A DRAWING REVISION ASSOCIATE SHEET. THIS DOCUMENT IS NOT TO BE USED FOR CONSTRUCTION OR FOR ANY OTHER PURPOSES WITHOUT THE WRITTEN CONSENT OF GRAHAM ANTHONY ASSOCIATES.