
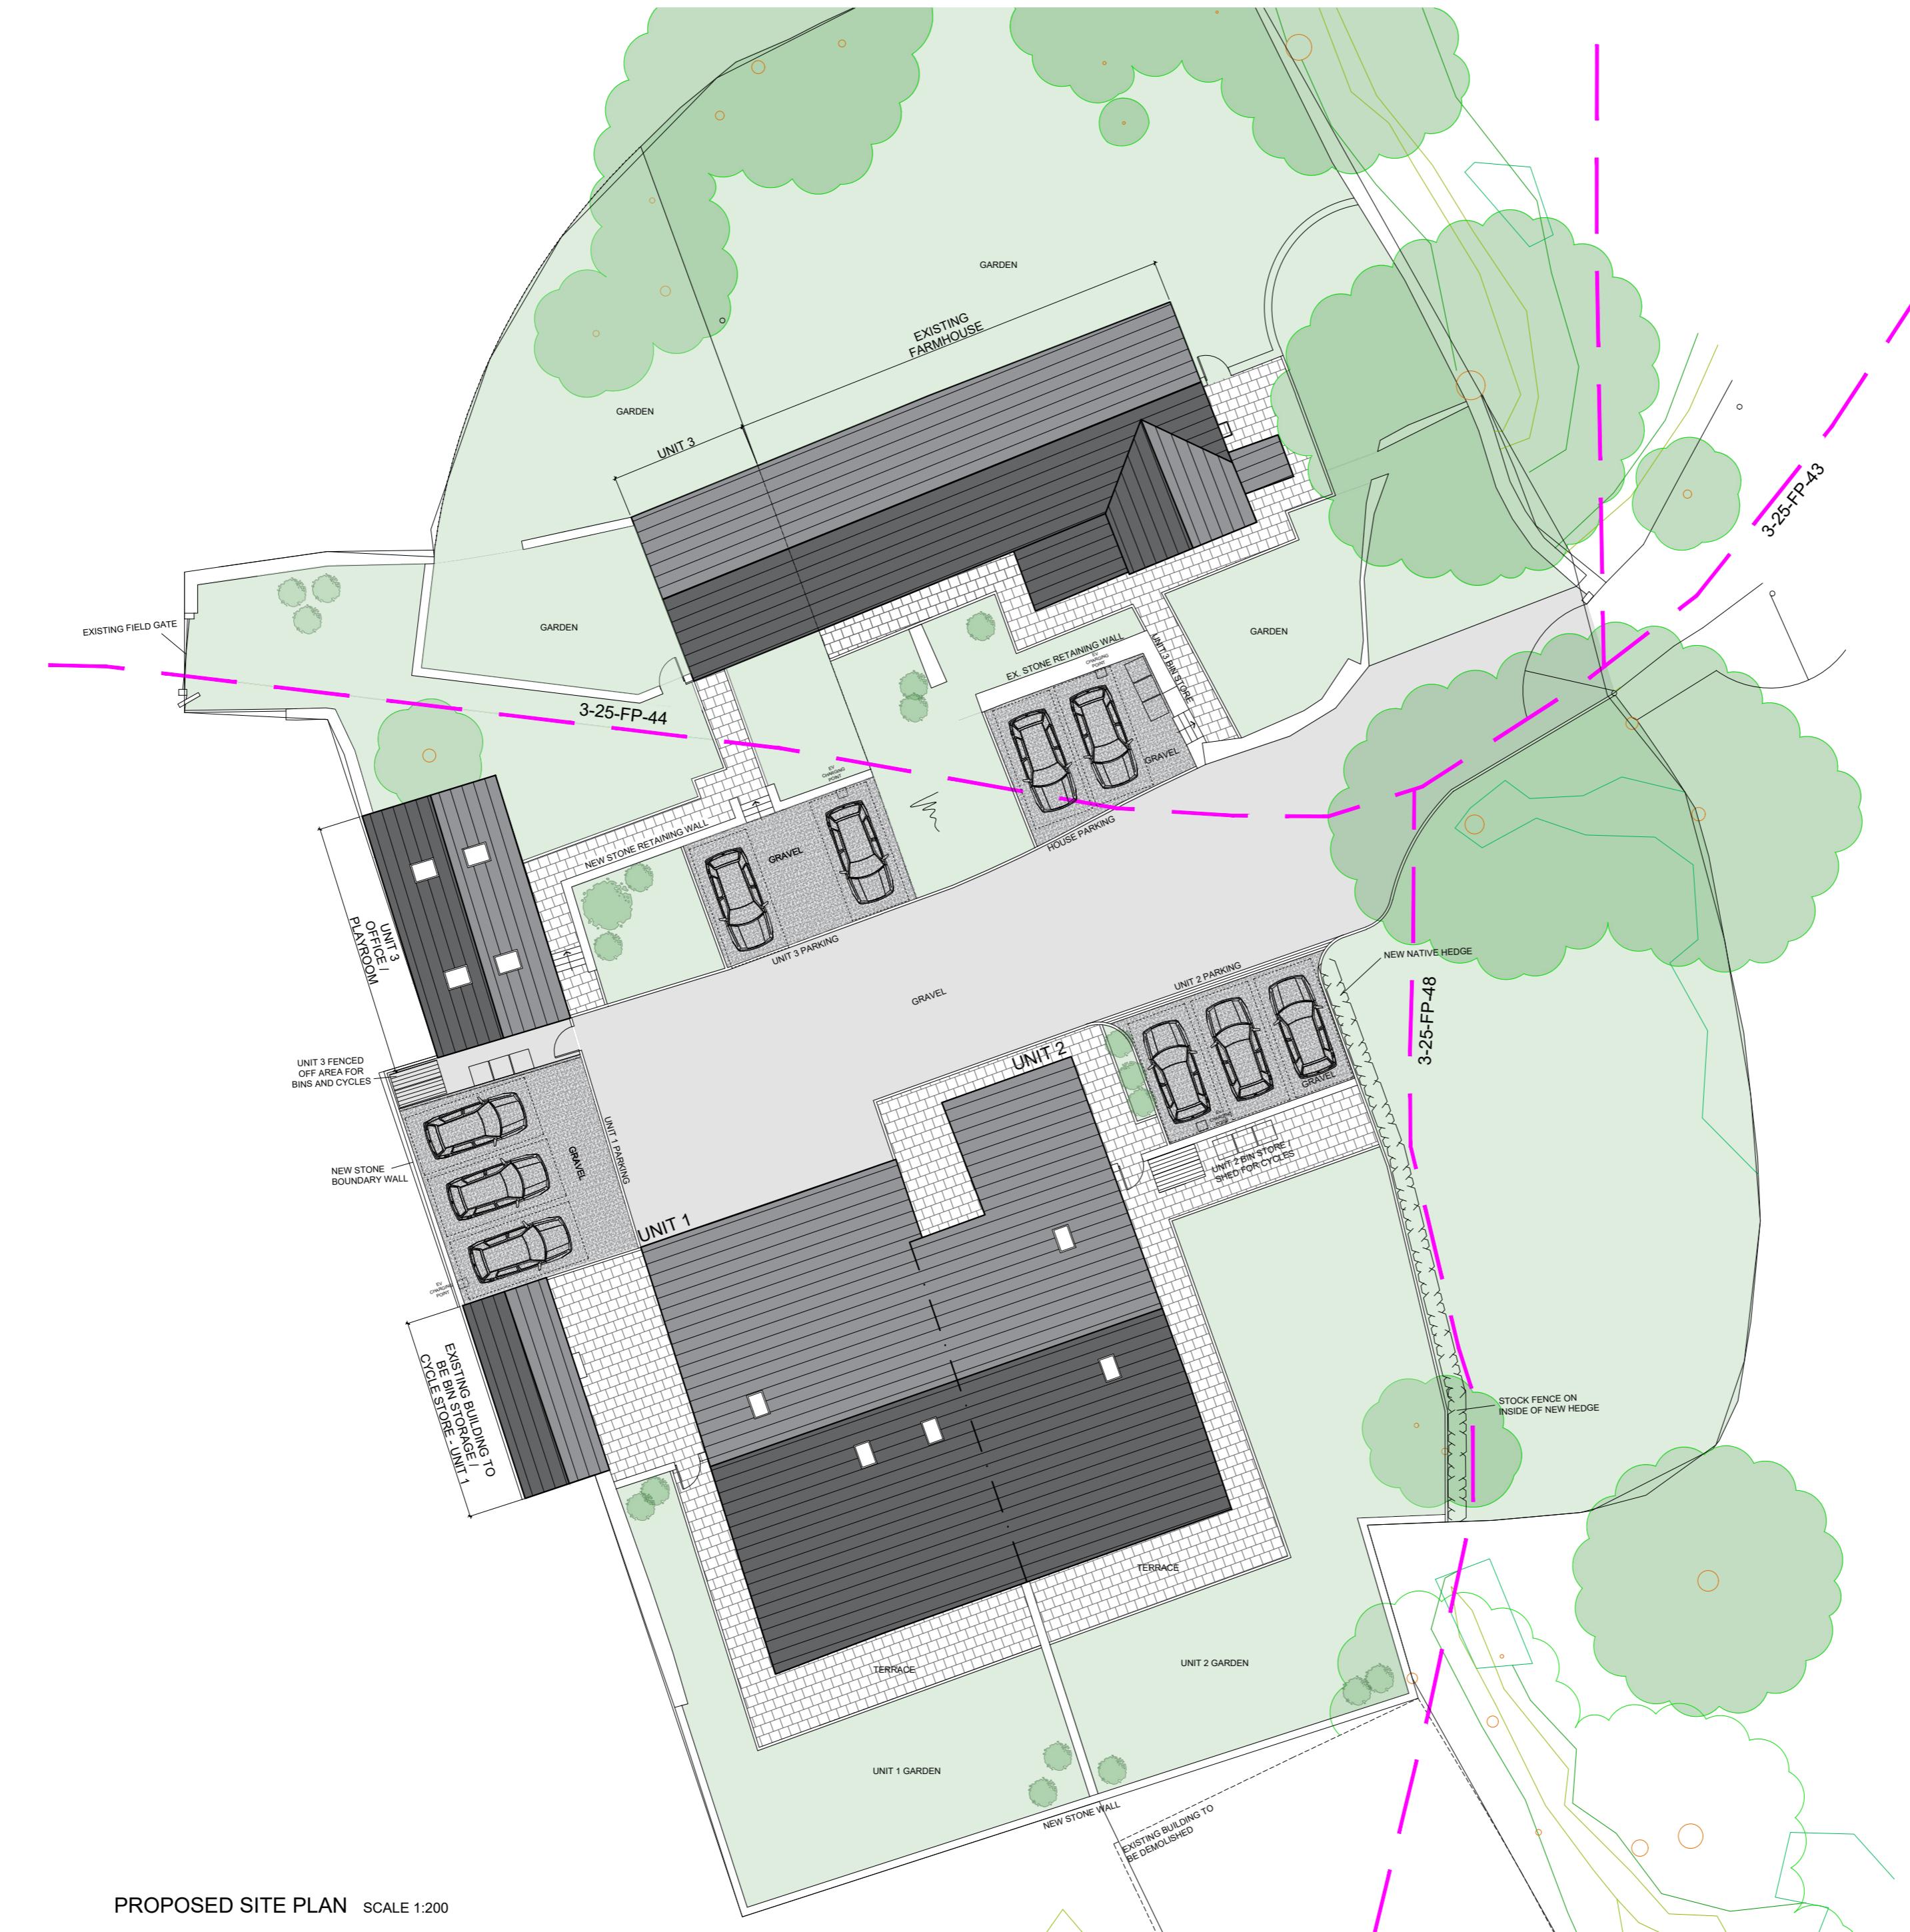


0 5 10 15m  
1:200 scale

This drawing is to be read in conjunction with all relevant Architects' and specialists' drawings and specifications. The Architect is to be notified of any discrepancies before proceeding. Do not scale from this drawing. All dimensions and levels are to be checked on site. This drawing is subject to copyright. All work carried out before Planning and Building Permission has been granted is at the contractor/clients risk.

Note: proposed drawing based on OS dwg information. All illustrated dimensions are approximate and all site dimensions are to be checked on site and subject to site survey.

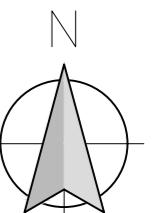

E	BWT	Barn floor plan amended	06.09.2023
D	TR	Amended bins, walls, and parking	18.08.2023
C	BWT	Amended following highways comments	28.03.2023
B	RS	Amended drawing size, section added, schedule of works added.	09.12.2022
A	RS	Amended scheme proposals.	05.10.2022

Client

The Woodfold Estate Partnership

Job Title

Proposed Development at

Lower Reaps Farm,

Whinney Lane,

Mellor

Drawing Title  
Proposed Site Plan

Scale 1:200 @ A2 Date April 2022 Drawn BWT

spa

SUNDERLAND PEACOCK & ASSOCIATES LTD.  
HAZELMERE, PIMLICO ROAD, CLITHEROE  
LA6 2AB, ENGLAND, UK, BD20 2AD  
T 01200 423178 F 01200 427328  
E info@sunderlandpeacock.com  
www.sunderlandpeacock.com



6590 -P01

REV E