

material schedule

roof
walls
windows

slates to match existing.
red brick with stonework detailing
concealed or painted metal


south elevation



north elevation



east elevation

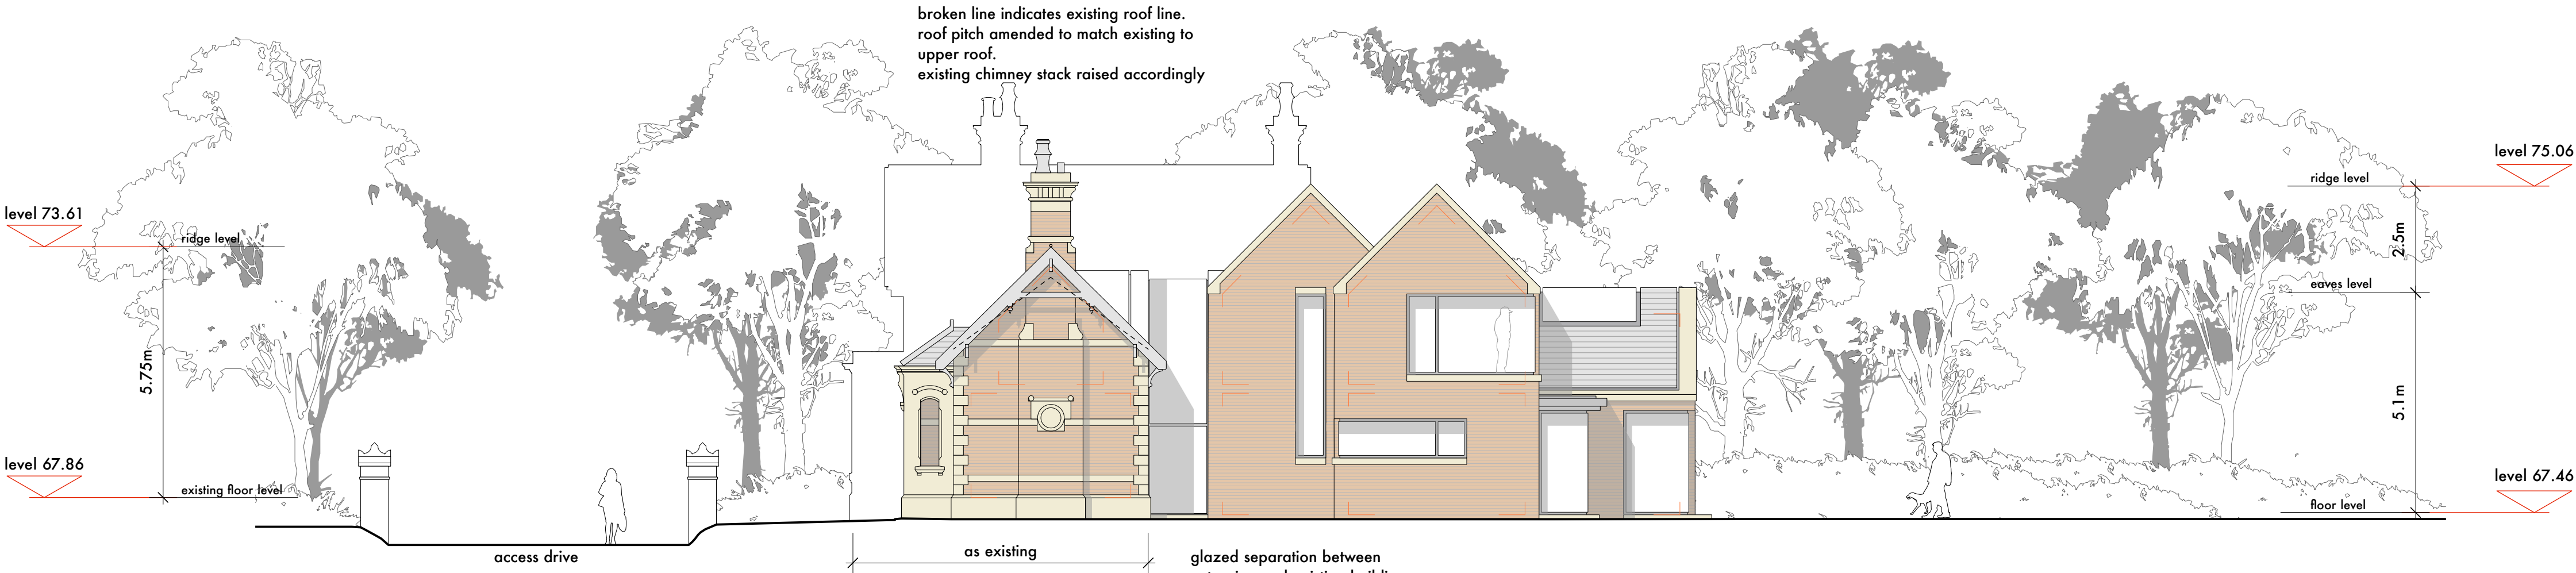

west elevation



0m 10m scale

'as existing' drawings based on information provided by others - no measured survey of the property has been undertaken by the architect.

this drawing is to be read in conjunction with all relevant consultants and specialists drawings. the architect is to be notified of any discrepancies before proceeding. do not scale from this drawing. all dimensions are to be checked on site. this drawing is subject to copyright.

rev.D 27.06.14 planning application resubmission

rev.C june14 planners comments incorporated

rev.B mar.14 issued for planning

rev.A mar.14 amended following pre app comments

rev.- feb.14 issued for Information

stanton andrews
architects

44 york street
clitheroe
BB7 2DL

t 01200 444490
e mail@stantonandrews.co.uk
w stantonandrews.co.uk

mr and mrs whiteside
the lodge whalley

proposed elevations

drg.no. 13.39 PL03 rev. D

cs feb 2014 1 to 100 @ A1
drawn. date. scale. 1 to 200 @ A3