



NOTES
 THIS DRAWING IS TO BE READ IN CONJUNCTION WITH ALL OTHER DRAWINGS FOR THIS PROJECT.
 ALL LEVELS AND DIMENSIONS ARE TO BE CHECKED ON SITE BY THE CONTRACTOR, PRIOR TO PLACING ORDERS OR COMMENCING ANY OF THE RELEVANT WORKS.
 ALL DIMENSIONS ARE IN MILLIMETRES UNLESS STATED OTHERWISE.
 ANY DISCREPANCIES BETWEEN THE INFORMATION SHOWN ON THE PLAN AND THAT FOUND ON SITE ARE TO BE REPORTED TO THE DESIGNER IMMEDIATELY.

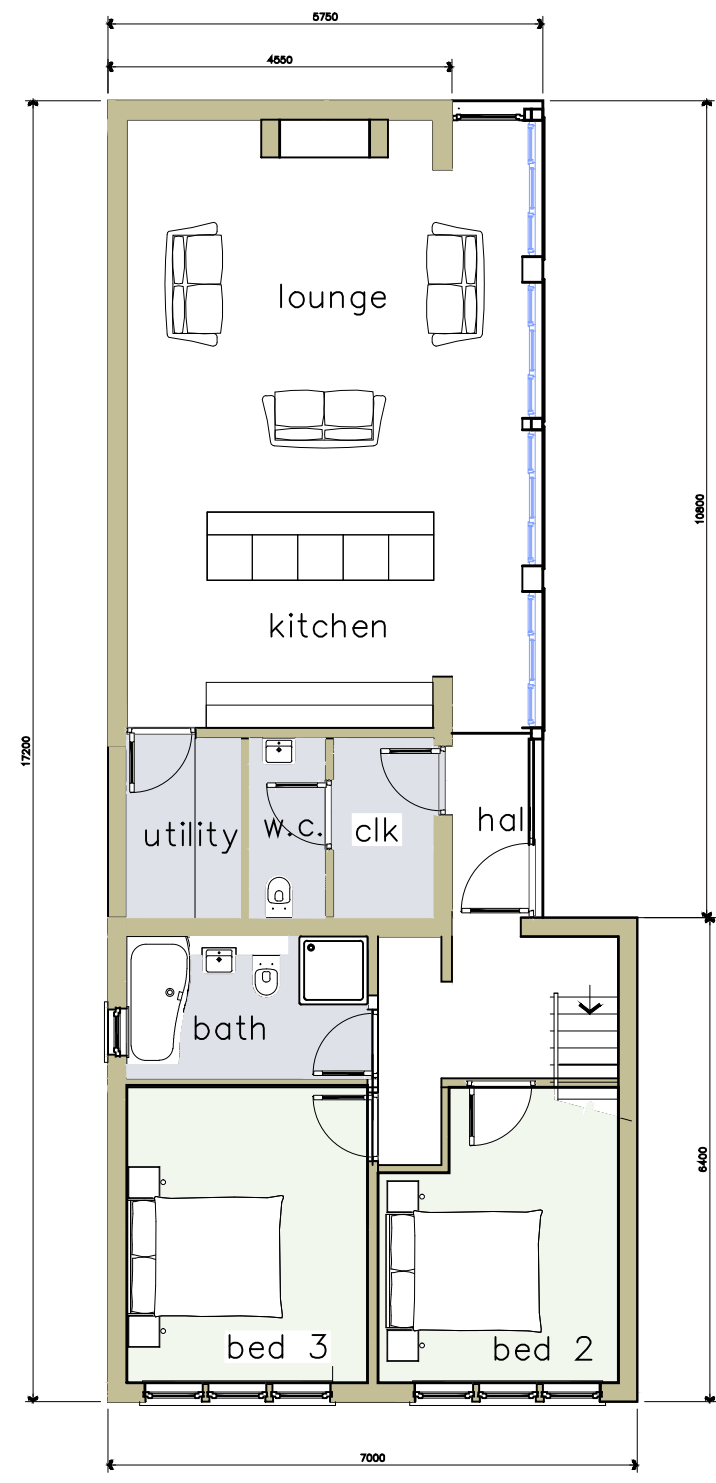

Ground Floor Plan
 scale 1:100

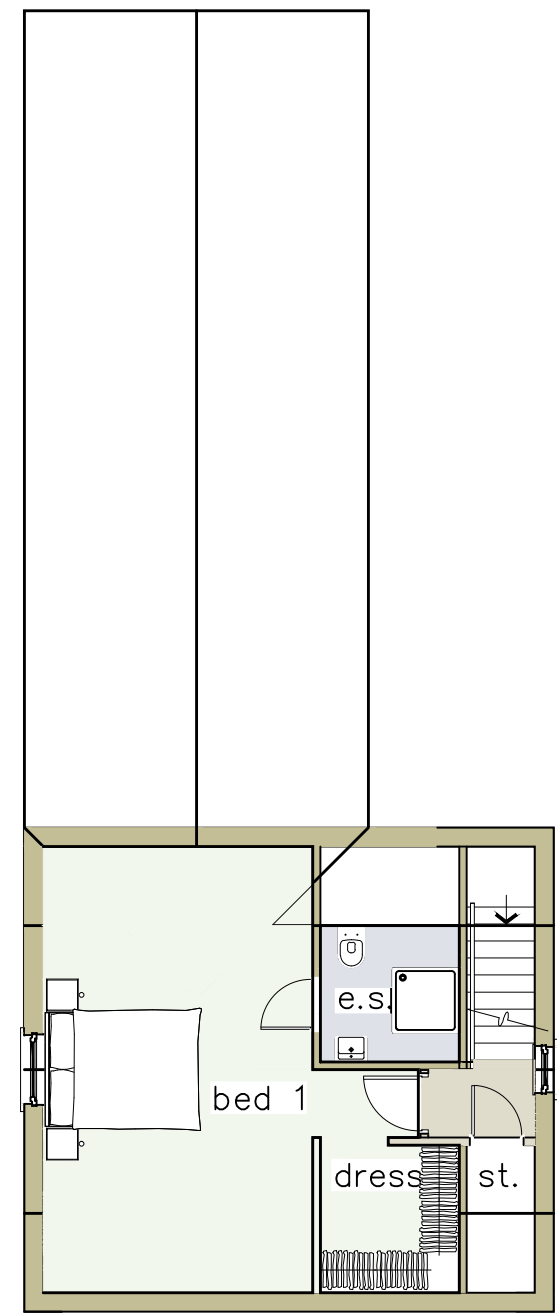

First Floor Plan
 scale 1:100

A 31.08.16 title block amended

Rev.	Date	Description
------	------	-------------

A.L.H. Design Services
 Barley Cottage, Brewery Street, Longridge, Lancs
 PR3 3NB, Tel & Fax : (01772) 785719

Client
 Mr & Mrs S. Bennett,
 Pinfold Farm Barn
 Preston Road,
 Ribchester,
 Lancs. PR3 3YD

Job/Scheme Title
 CONVERSION OF STABLES AND
 GARAGE TO ADDITIONAL LIVING
 ACCOMADATION

Drawing Title
 PROPOSED FLOOR PLAN

Job/Scheme Number	Drawing Number		
0464/93	Drawing No 10A		
Scale	Date	Drawn	Checked
1/100th	June 15	a.t.l-h.	