


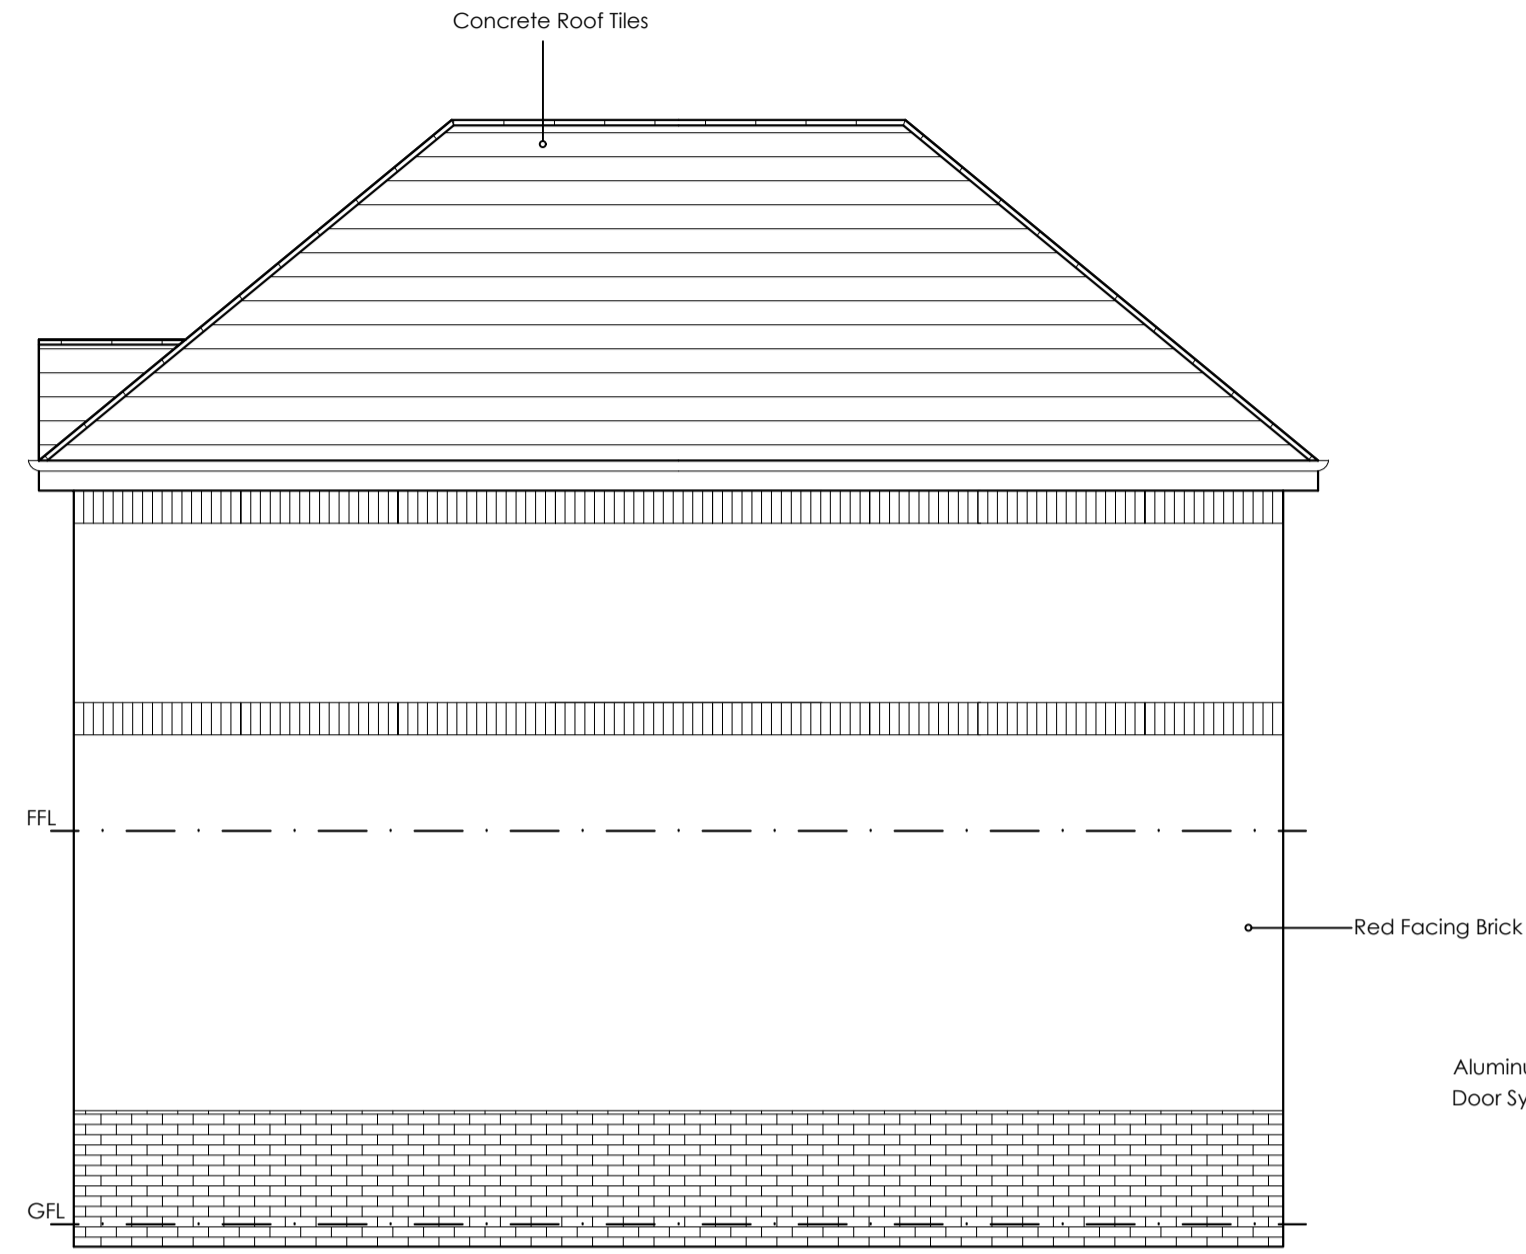


Proposed North East Elevation
Scale 1:50




Proposed South East Elevation
Scale 1:50




Proposed South West Elevation
Scale 1:50

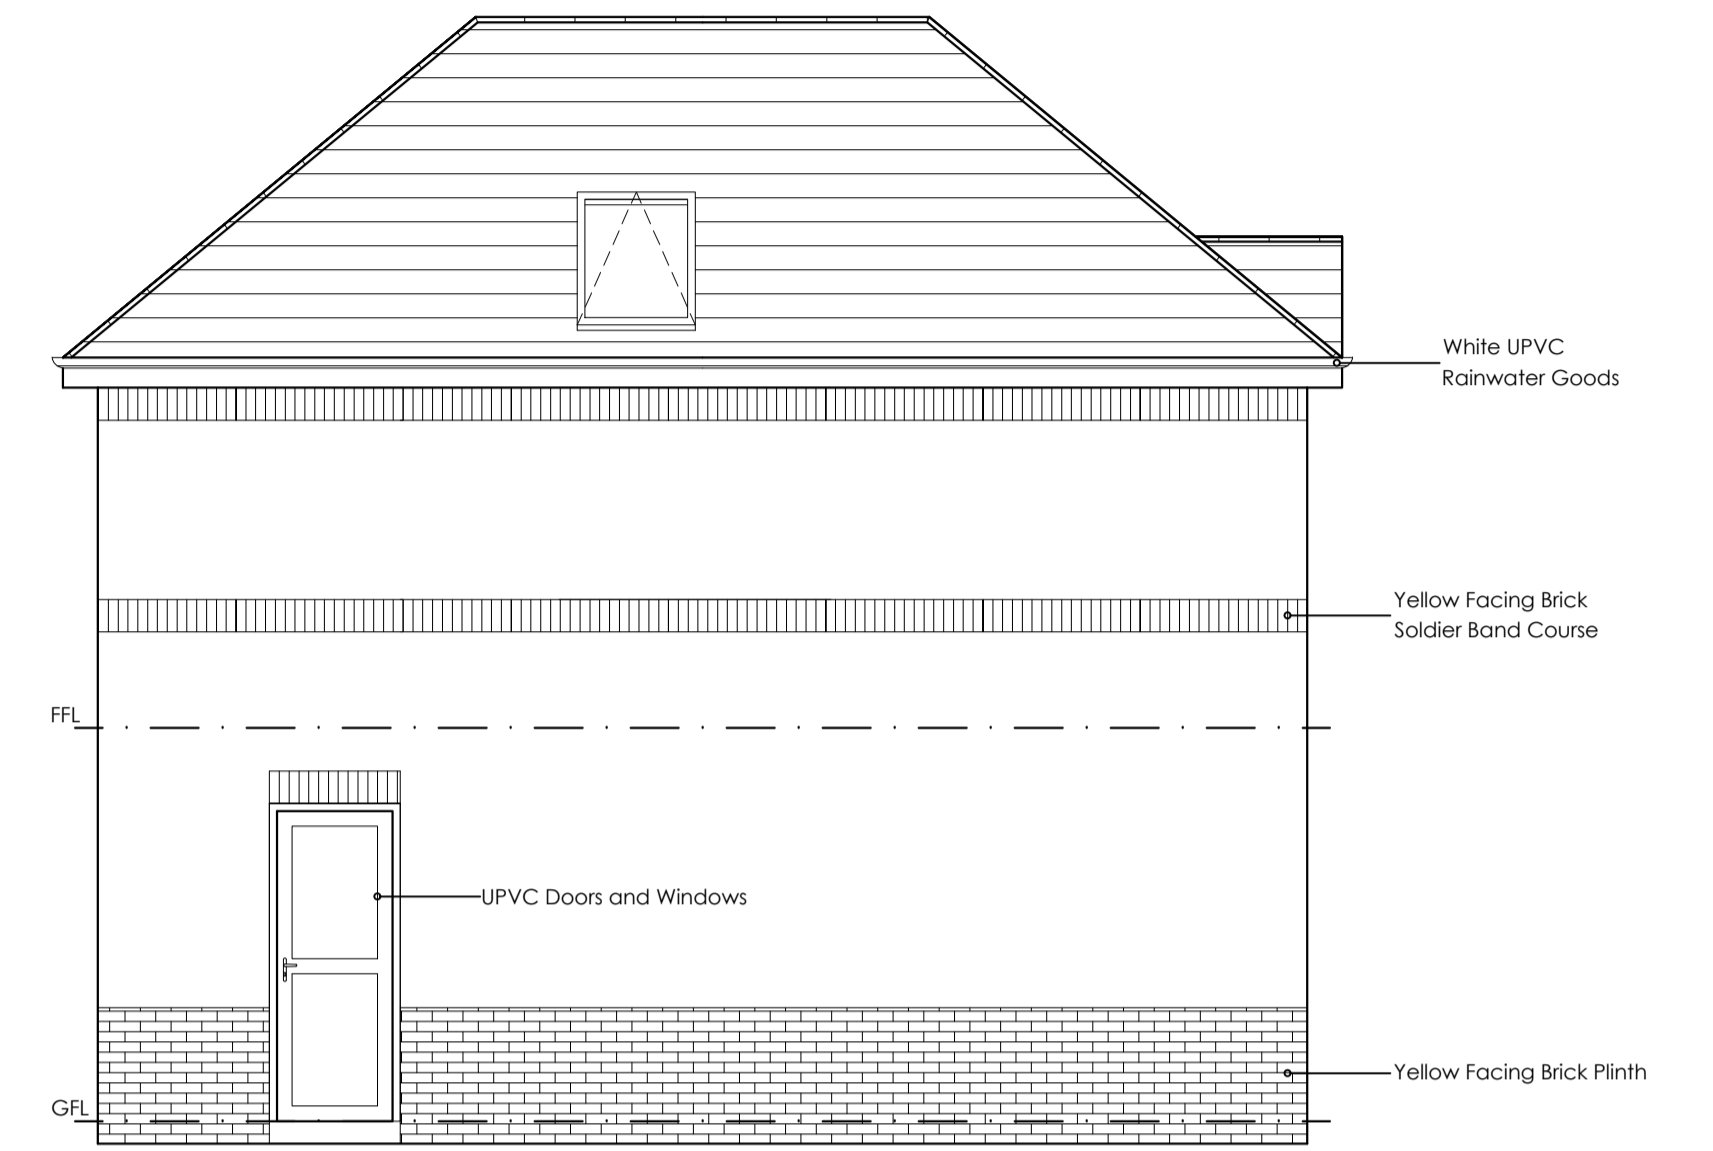

Proposed North West Elevation
Scale 1:50

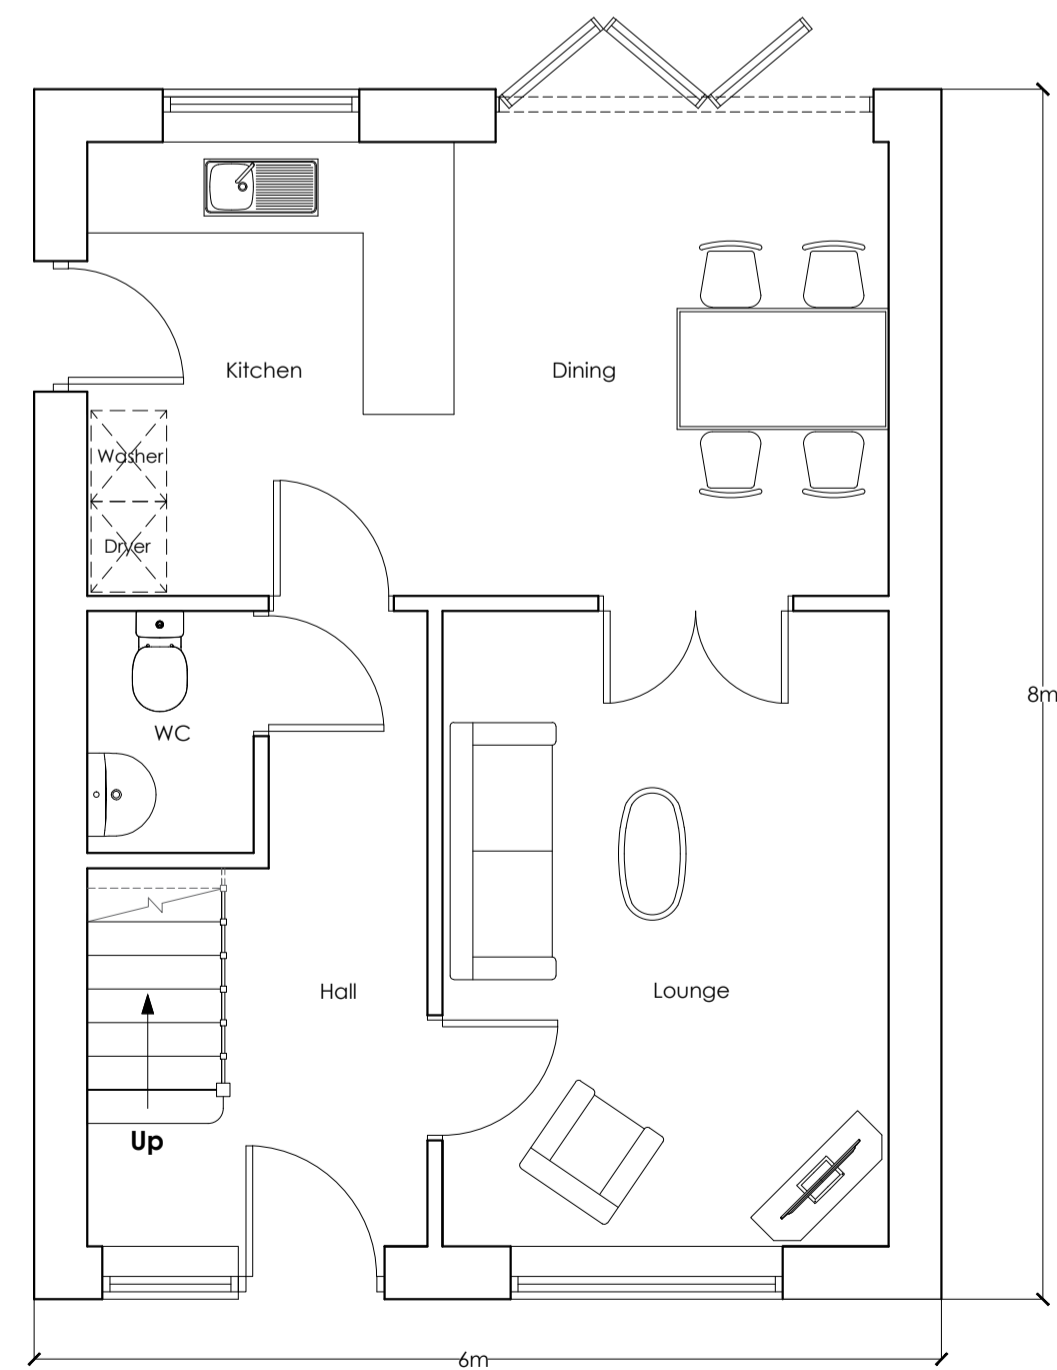

Proposed Ground Floor Plan
Scale 1:50

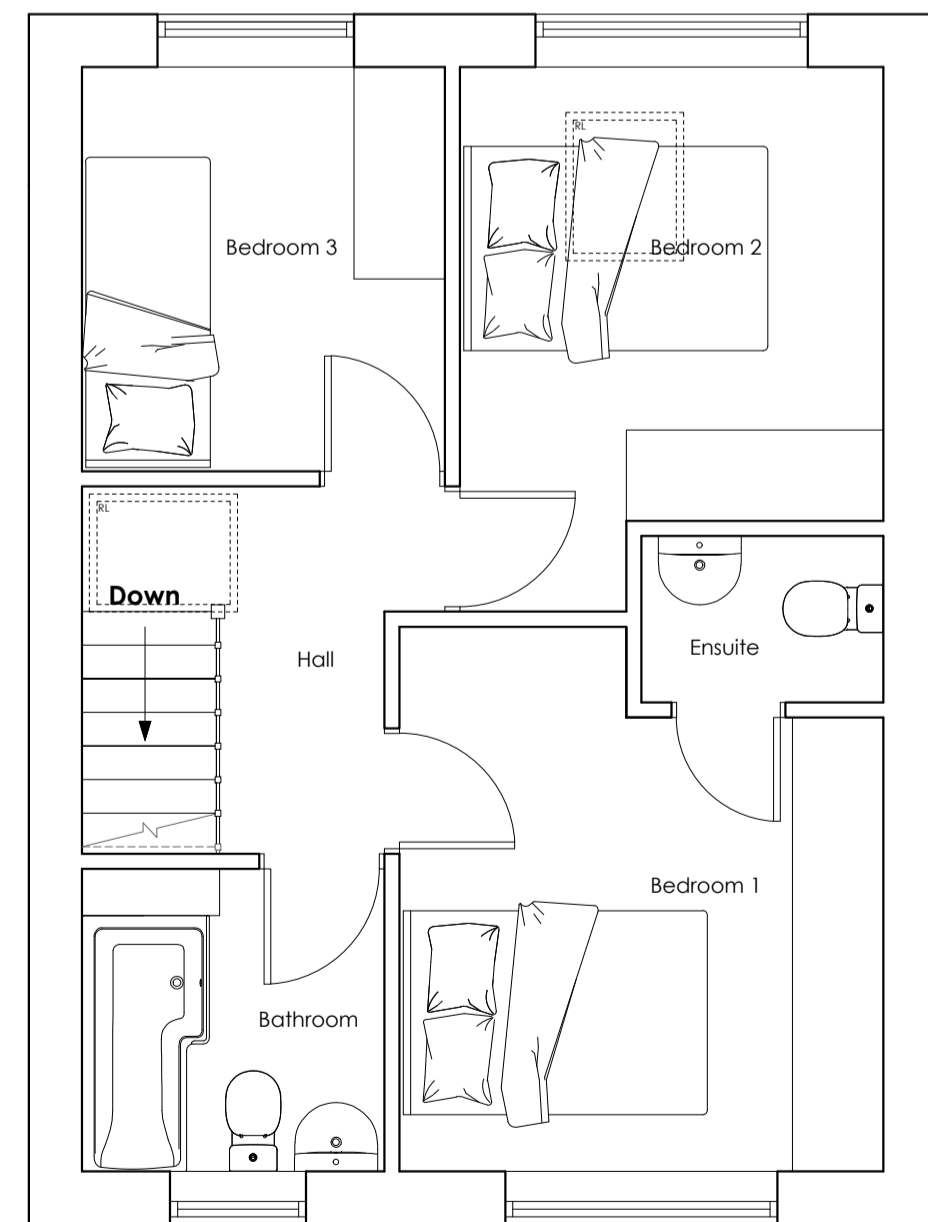

Proposed First Floor Plan
Scale 1:50



Proposed Site Plan
Scale 1:500

1:500 Scale



1:50 Scale



A	BT	Garage Removed	12.03.2019
no.	by	revision	date

Client
Mr Tim Brown

Job Title
Proposed New Dwelling on land at 43 Hawthorne Place, Clitheroe, BB7 2HU

Drawing Title Proposed Plans, Elevations and Site Plan		
Scale Various @ A1	Date February 19	Drawn BT

spa
SUNDERLAND PEACOCK ARCHITECTS

SUNDERLAND PEACOCK & ASSOCIATES LTD.
HAZELMERE, PRALICO ROAD, CLITHEROE
LANCASHIRE, BB7 2AG
T 01200 423178 F 01200 427528
E info@sunderlandpeacock.com
www.sunderlandpeacock.com

5760 - P02 REV A