


SITE PLAN 1:500

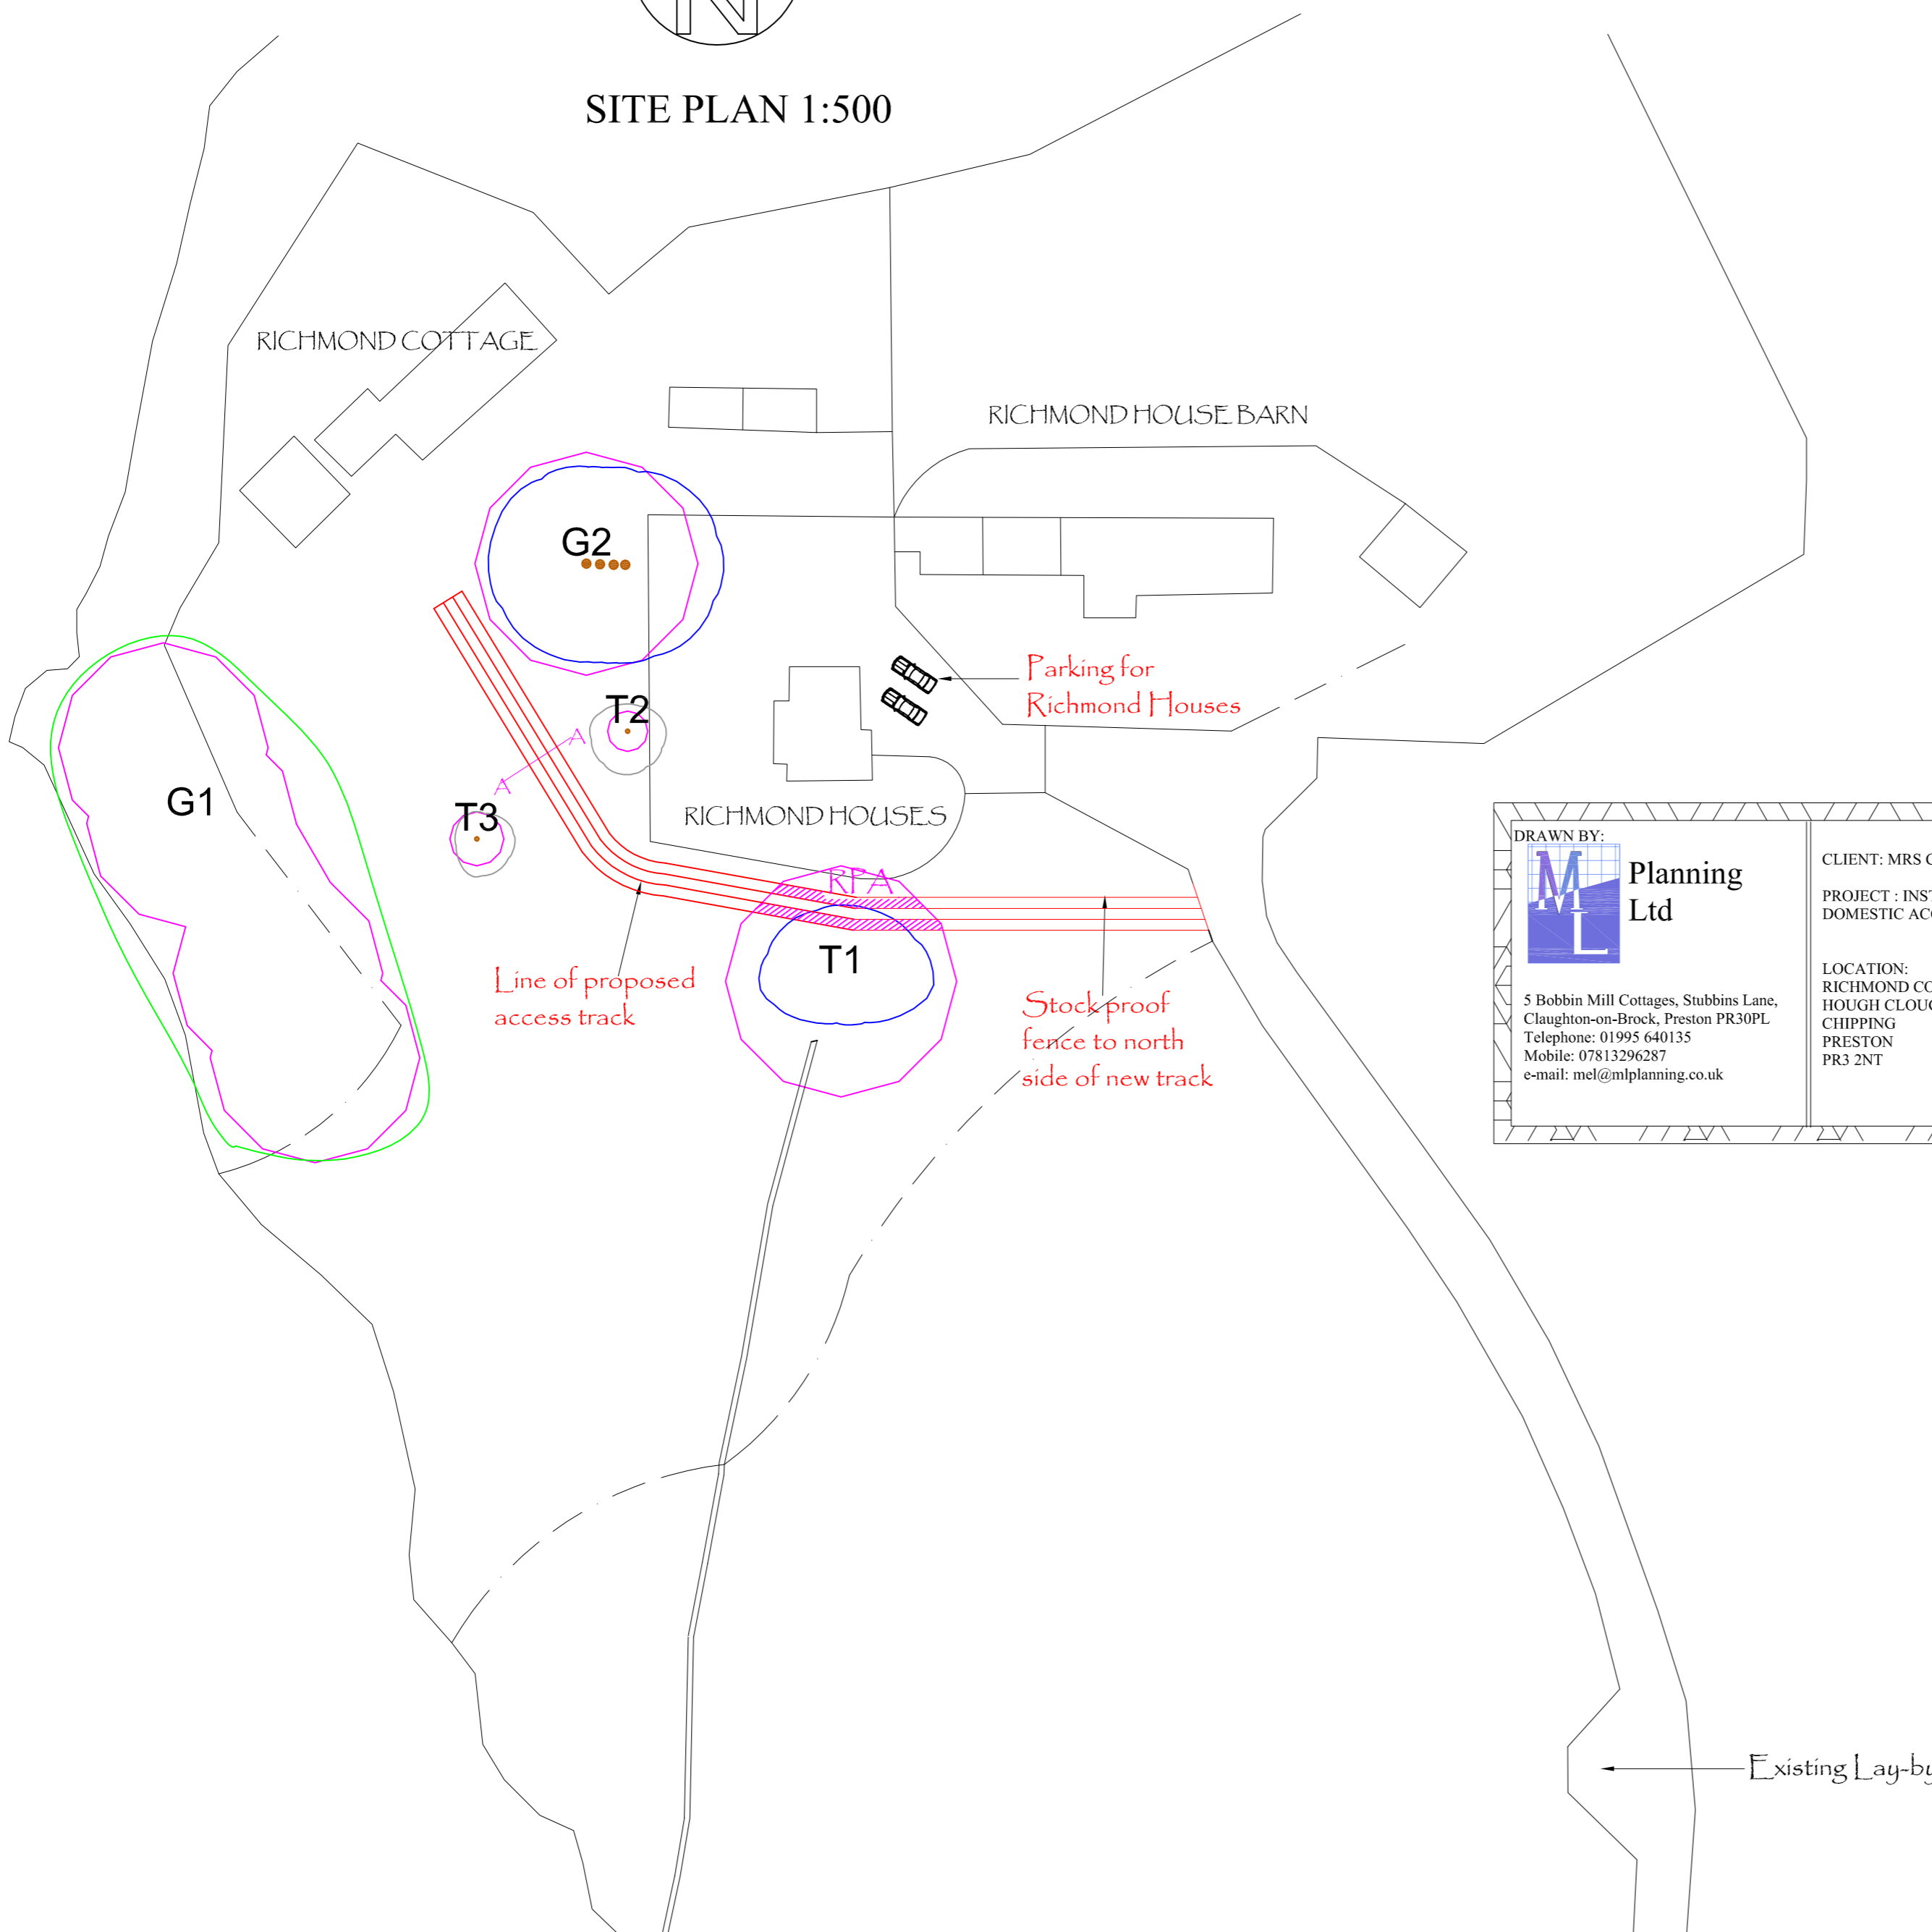

DRAWN BY:  Planning Ltd	CLIENT: MRS CRAVEN	DATE: 06/01/14
	PROJECT: INSTALLATION OF NEW DOMESTIC ACCESS TRACK	DWG NO.: LF/MC/2806
LOCATION: RICHMOND COTTAGE HOUGH CLOUGH LANE CHIPPING PRESTON PR3 2NT	SCALE: 1:100 / 1:500	PAPER SIZE: A1
5 Bobbin Mill Cottages, Stubbins Lane, Cloughton-on-Brook, Preston PR30PL Telephone: 01995 640135 Mobile: 07813296287 e-mail: mel@mlplanning.co.uk		

Existing Lay-by

