



SITE PLAN 1:500

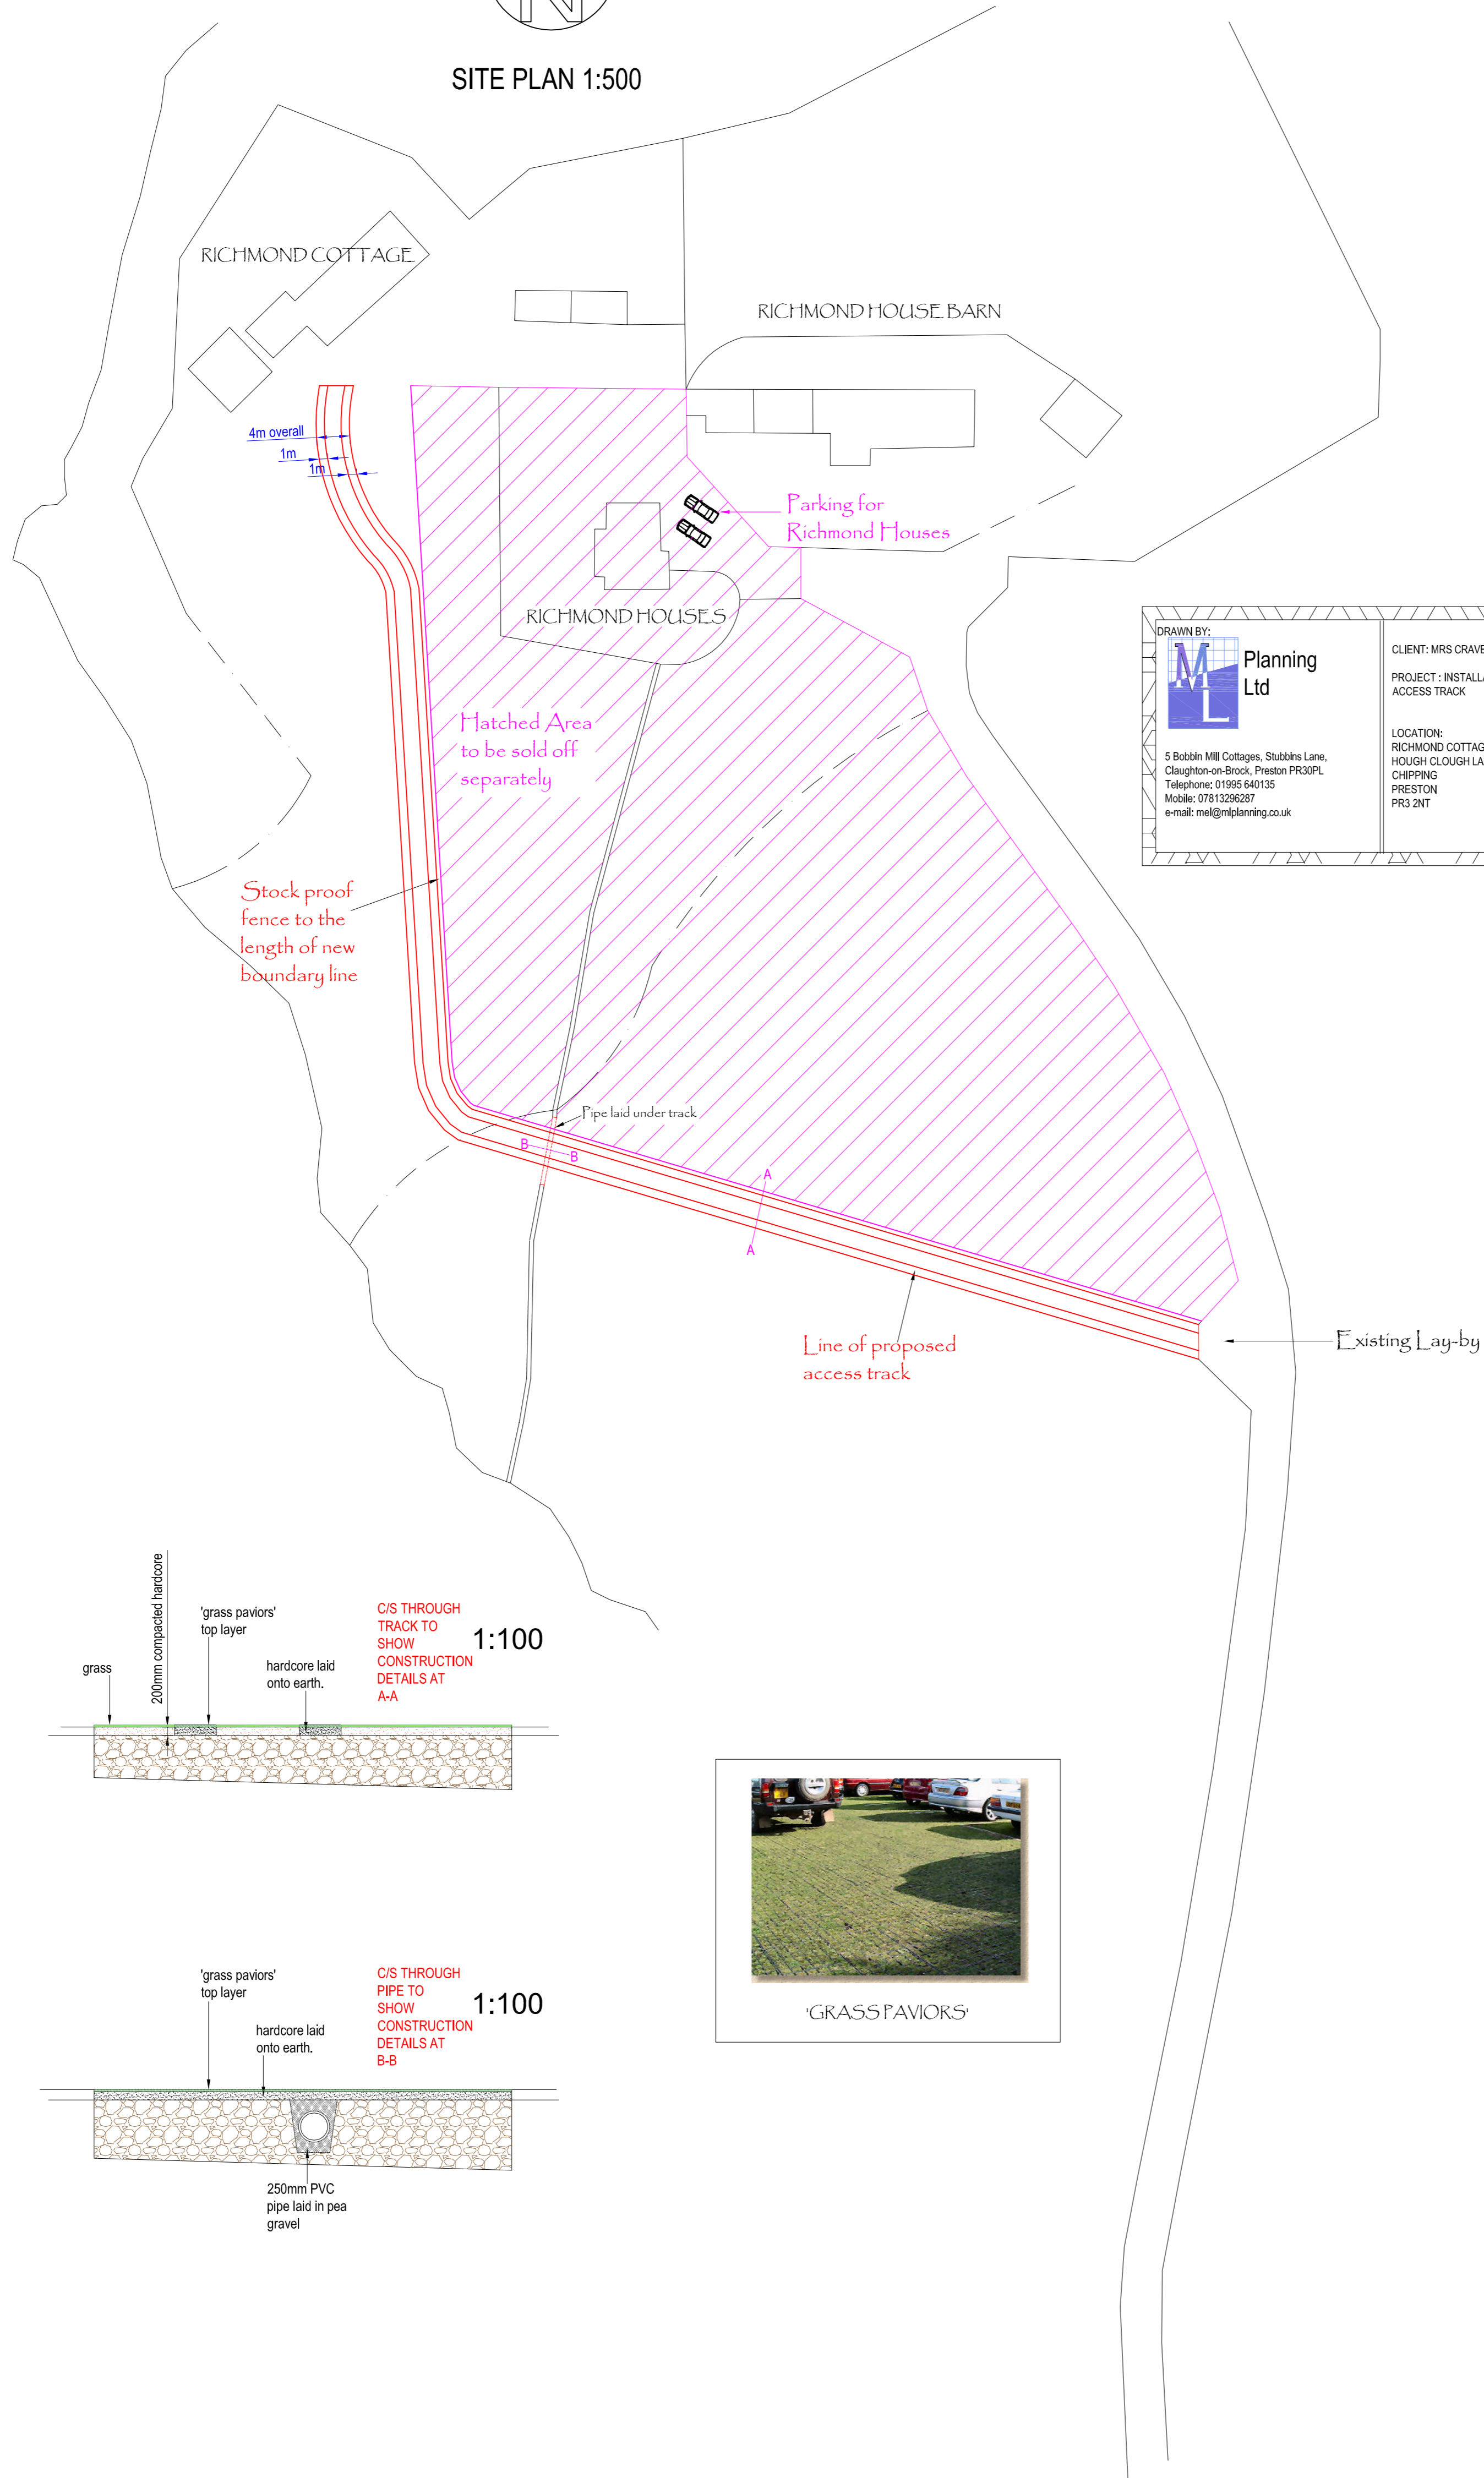

<b>DRAWN BY:</b>  <b>Planning Ltd</b> 5 Bobbin Mill Cottages, Stubbins Lane, Cloughton-on-Brook, Preston PR30PL Telephone: 01595-640155 Mobile: 07813296287 e-mail: mel@mpplanning.co.uk	<b>CLIENT:</b> MRS CRAVEN <b>PROJECT:</b> INSTALLATION OF NEW DOMESTIC ACCESS TRACK <b>LOCATION:</b> RICHMOND COTTAGE HOUGH CLOUGH LANE CHIPPING PRESTON PR3 2NT	<b>DATE:</b> 25/06/13 <b>DWG NO.:</b> LF/MC/2810a <b>SCALE:</b> 1:100 / 1:500 <b>PAPER SIZE:</b> A1
--	---	--

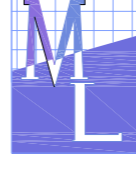