

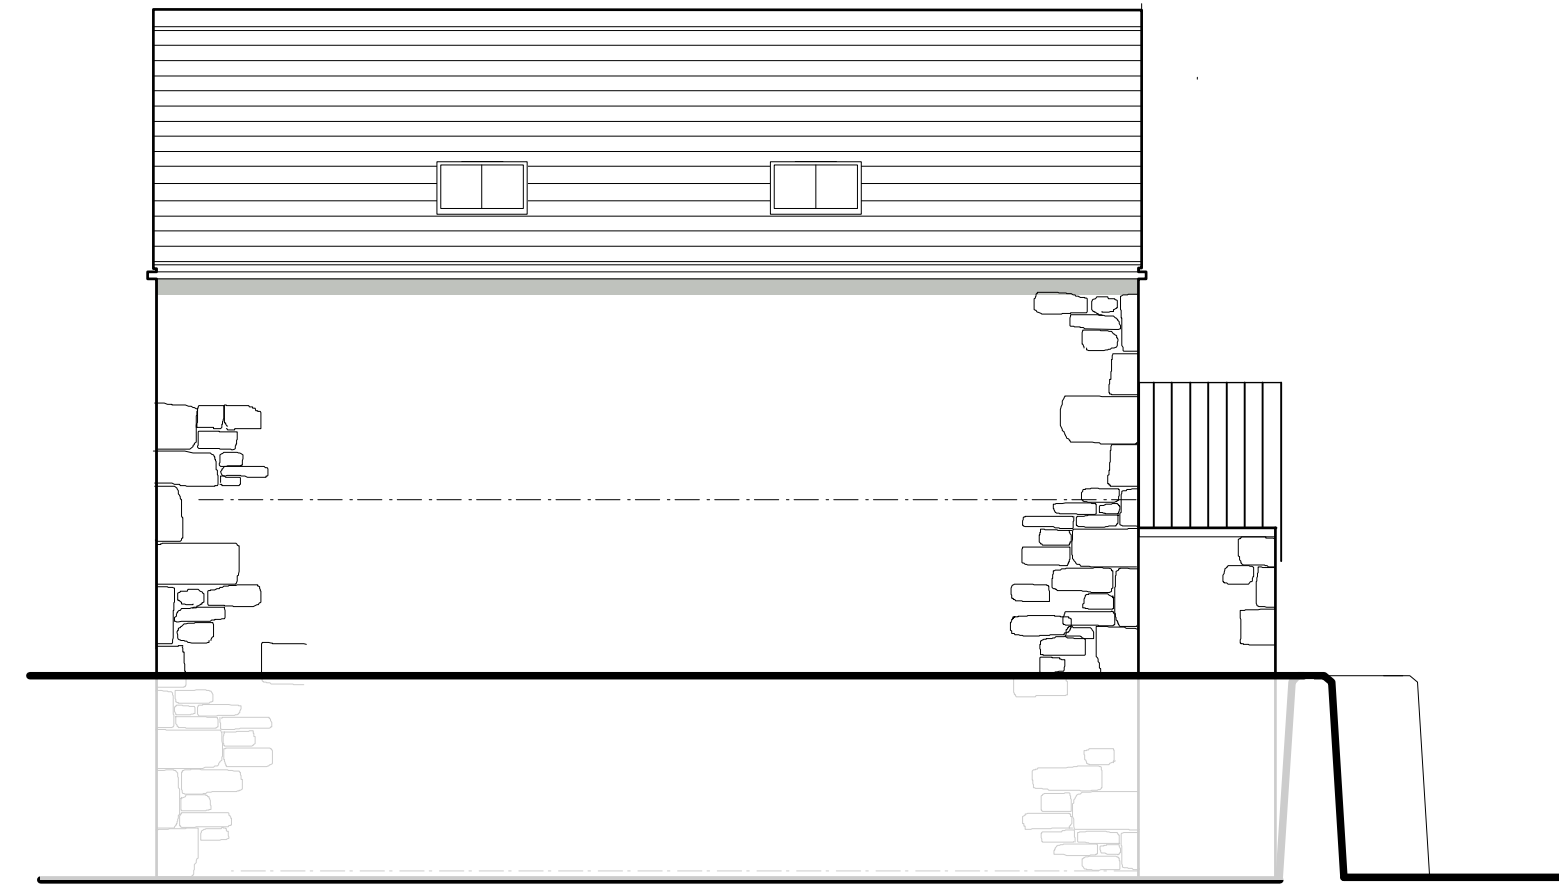
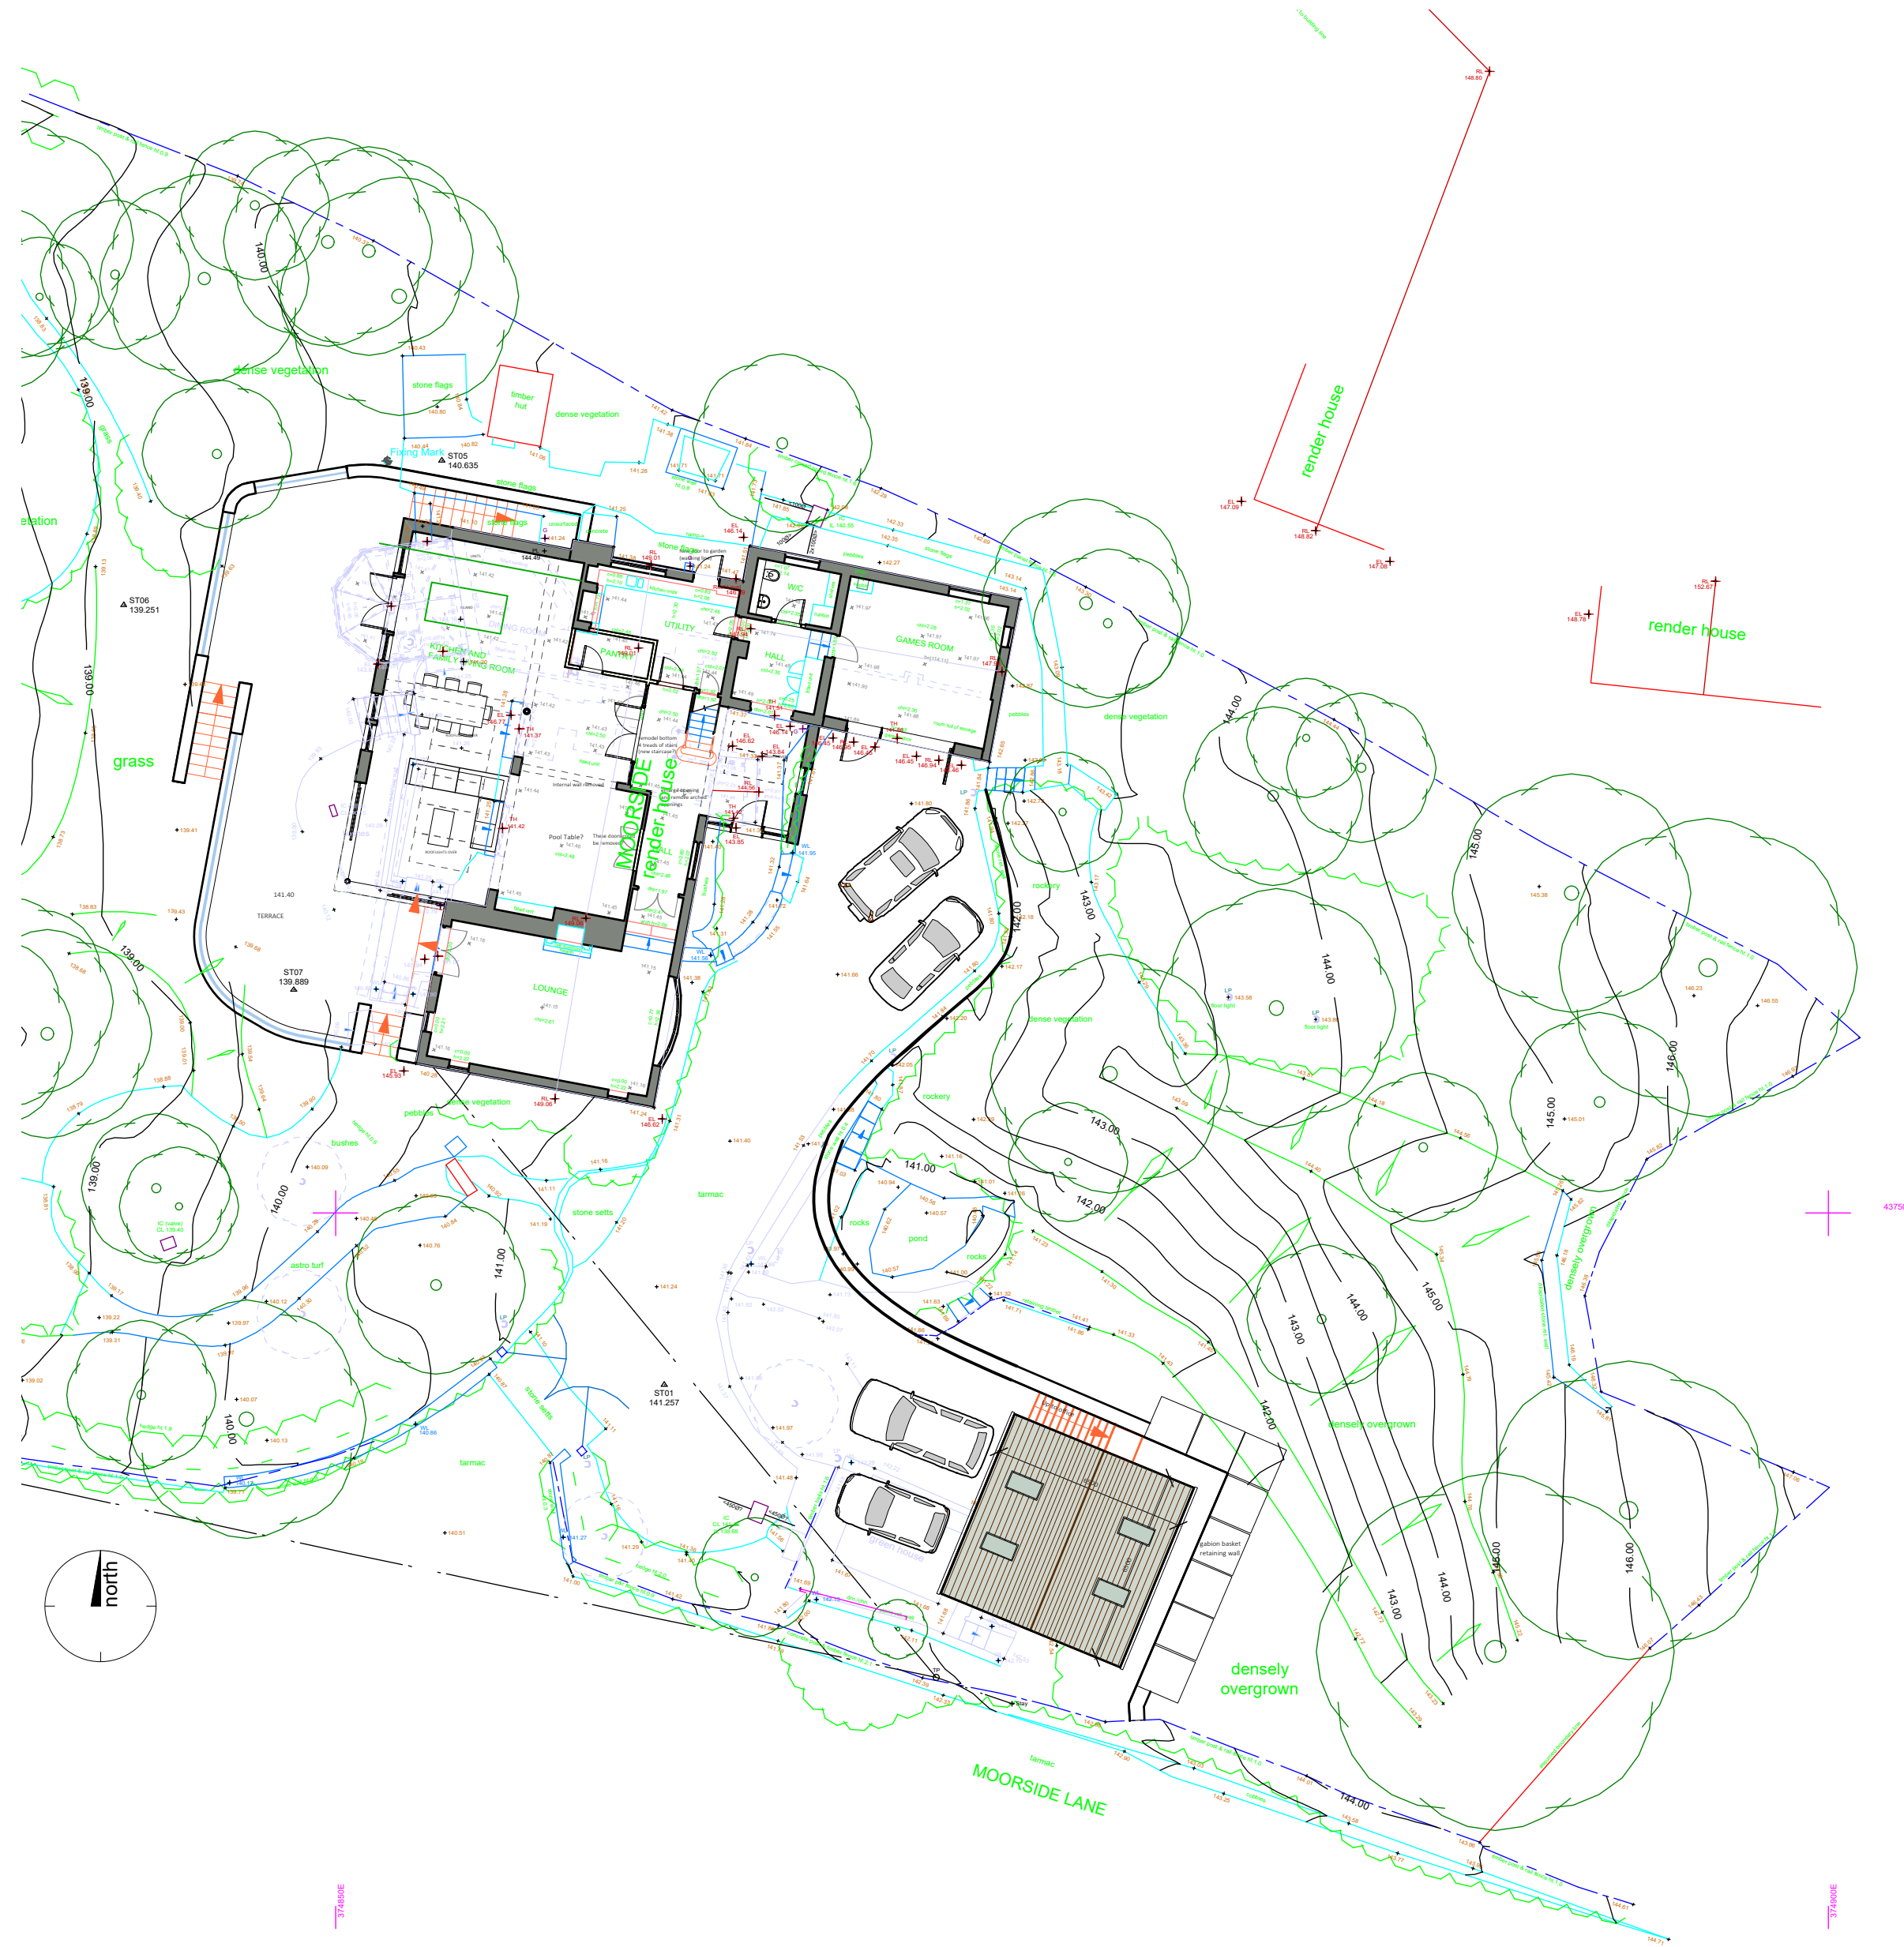
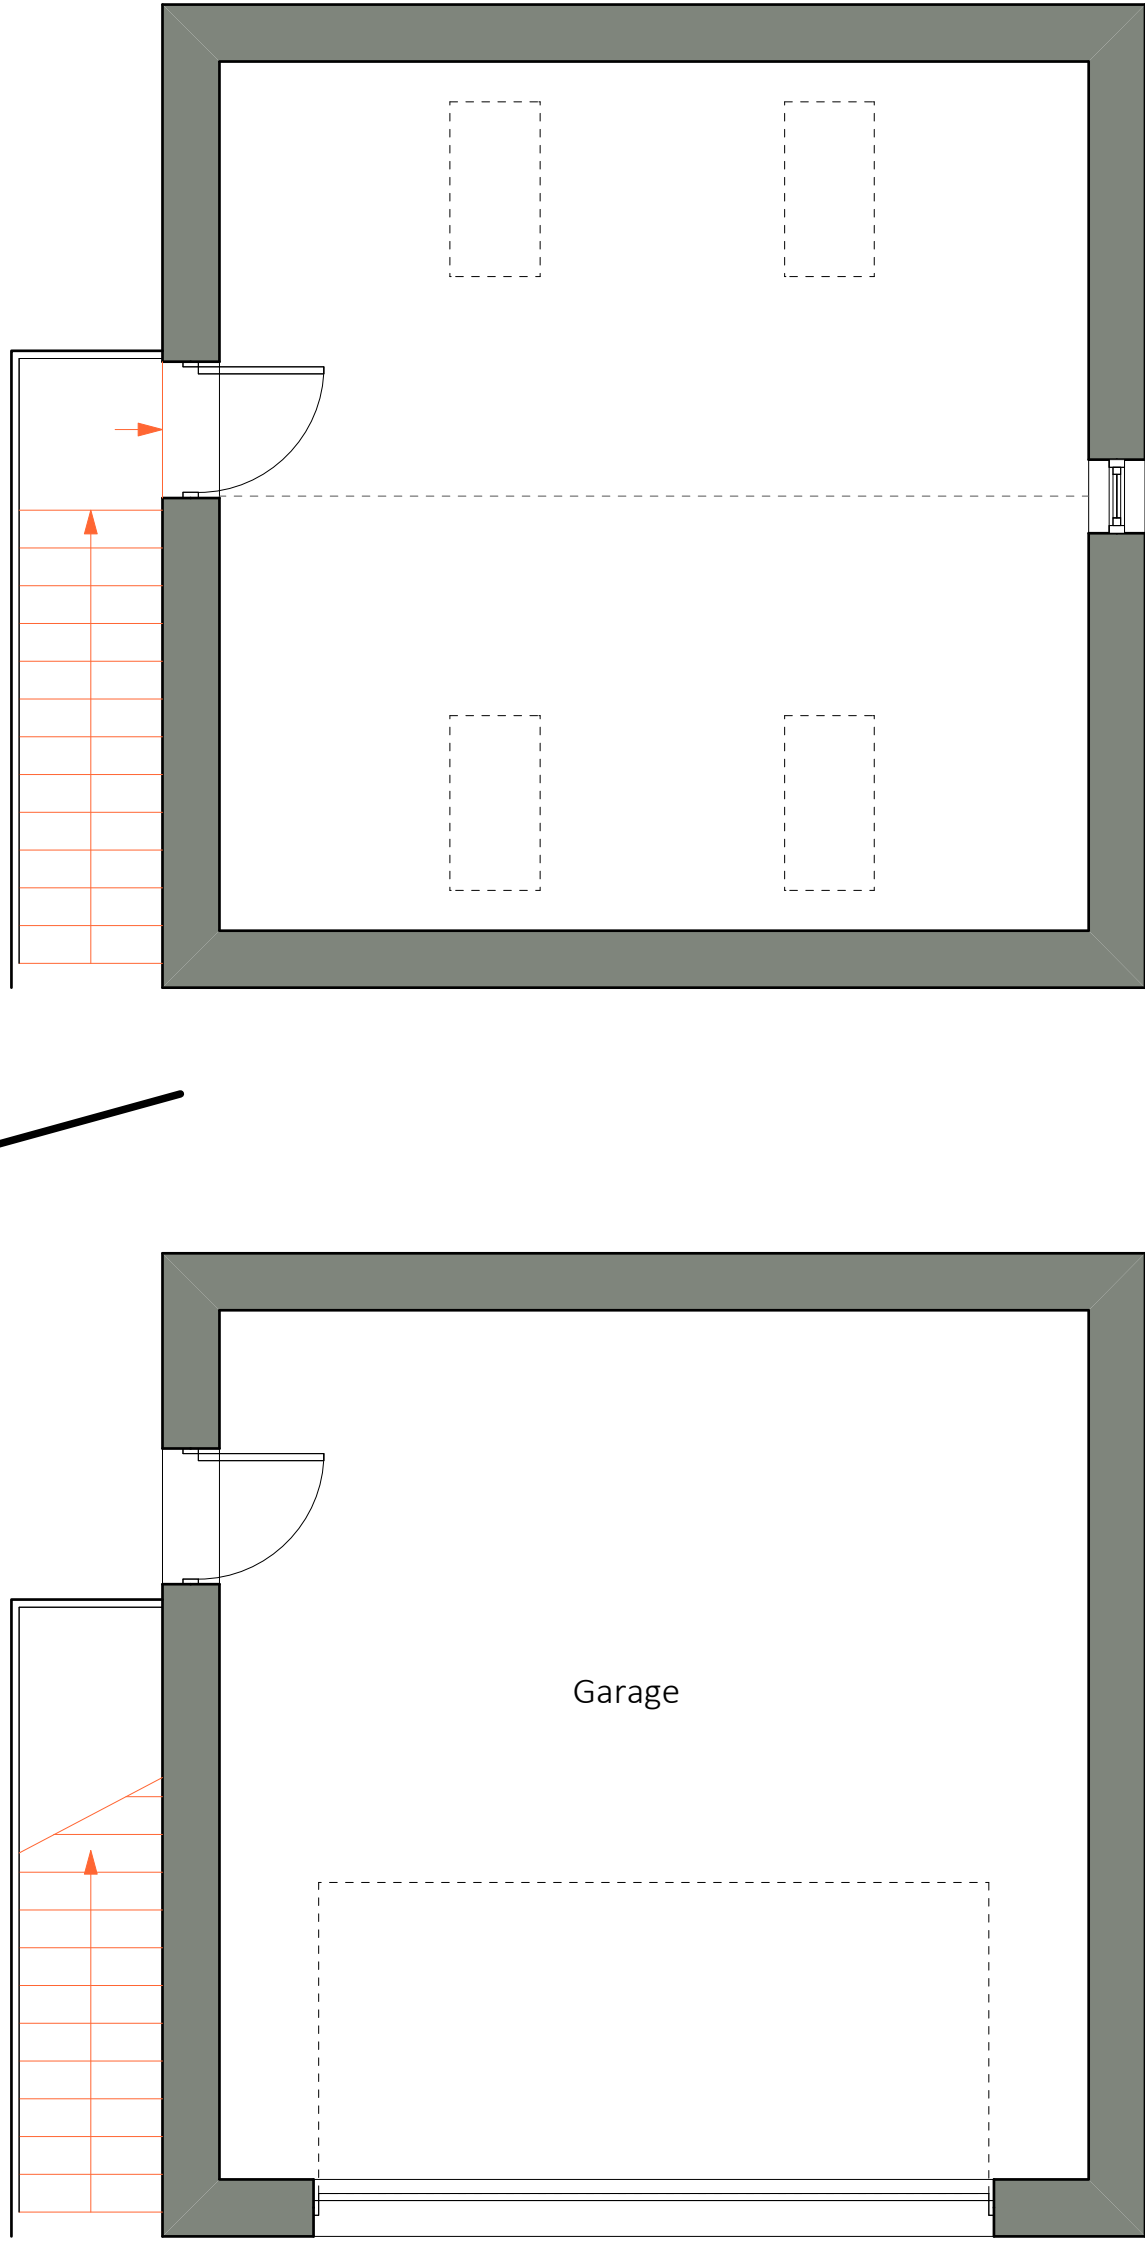


148.00m
146.00m
144.00m
142.00m
140.00m
138.00m

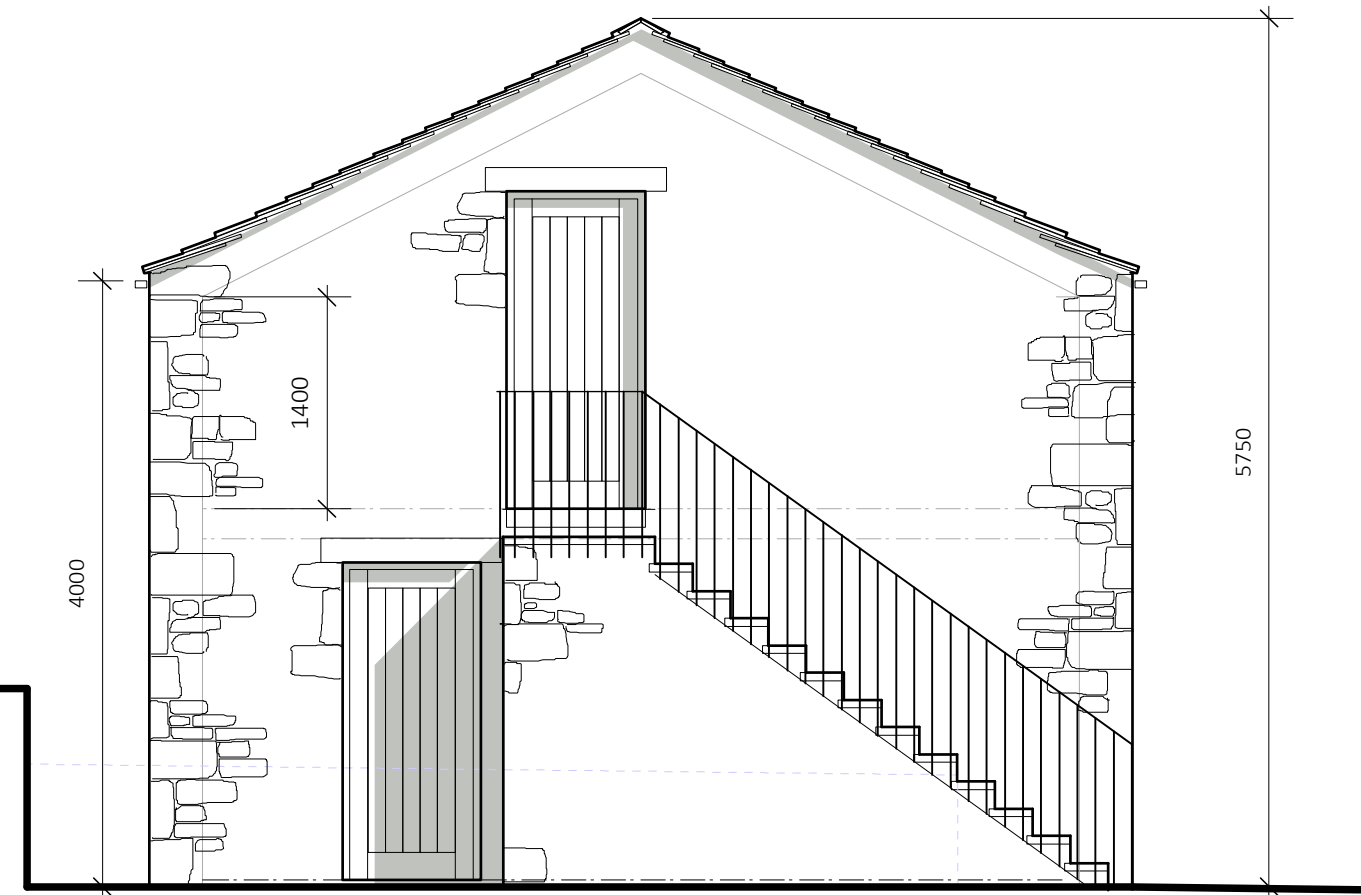

148.00m
146.00m
144.00m
142.00m
140.00m
138.00m

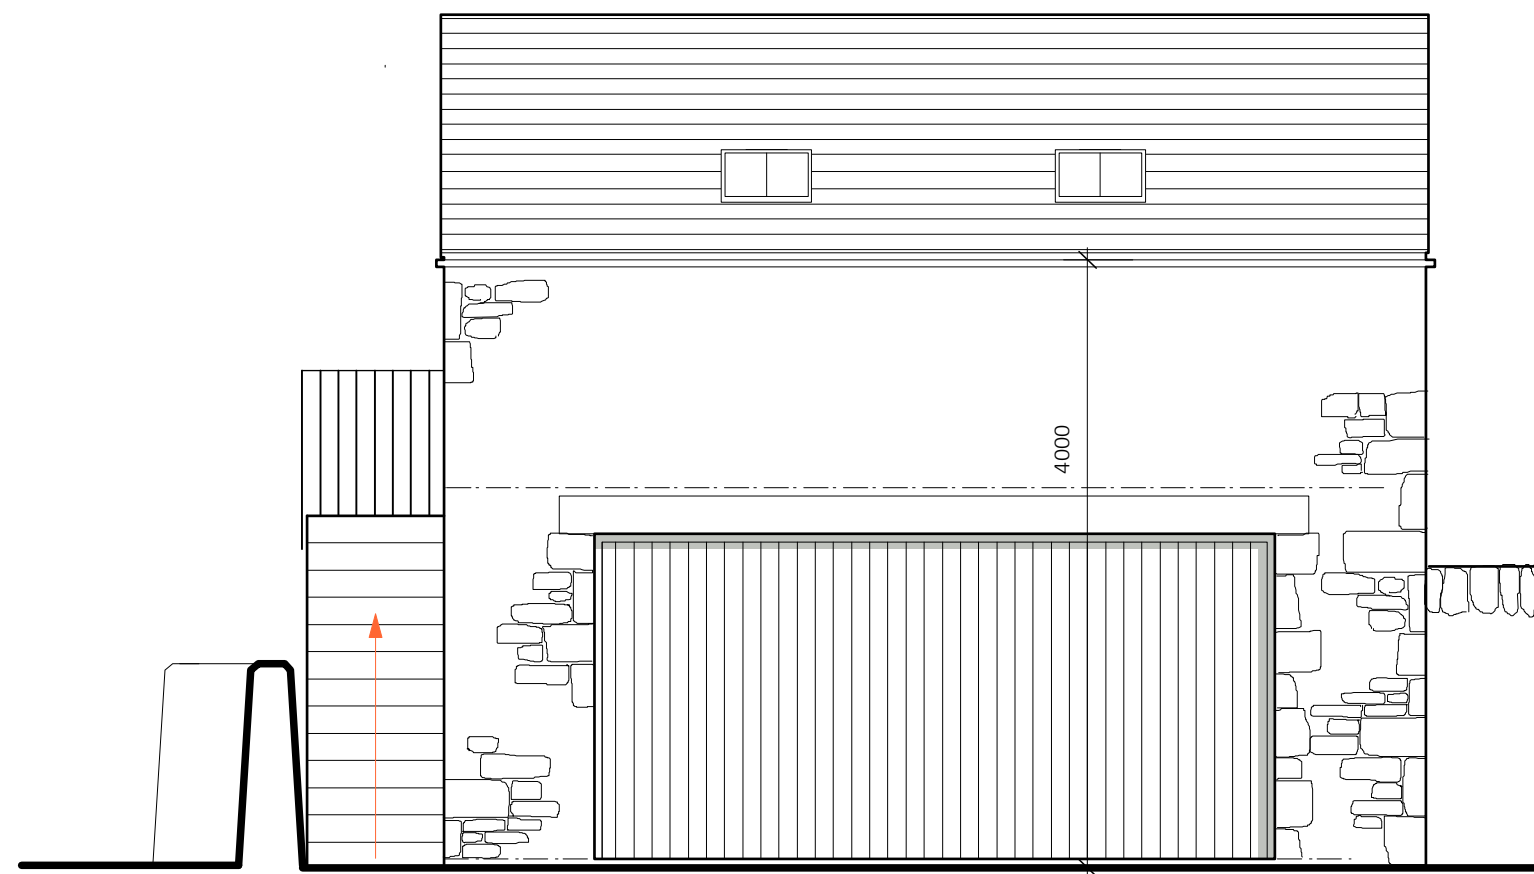

Peter Harrison Architects T. 01756 748507 M. 07841 860027
8 Craiglands Gardens Ilkley LS29 8UX

Moorside, Wiswell **Mr and Mrs P Schofield**

Proposed garage plans and elevations and site plan

SCALE: **1:50 and 1:200 @ A1** June 2021 DRWG. NO. **052104-08** REV **B**

DO NOT SCALE FROM THIS DRAWING. FIGURED DIMENSIONS ONLY ARE TO BE USED. THIS DRAWING IS THE SOLE COPYRIGHT OF PETER HARRISON ARCHITECTS