


31202210377 eds 25/4/2022

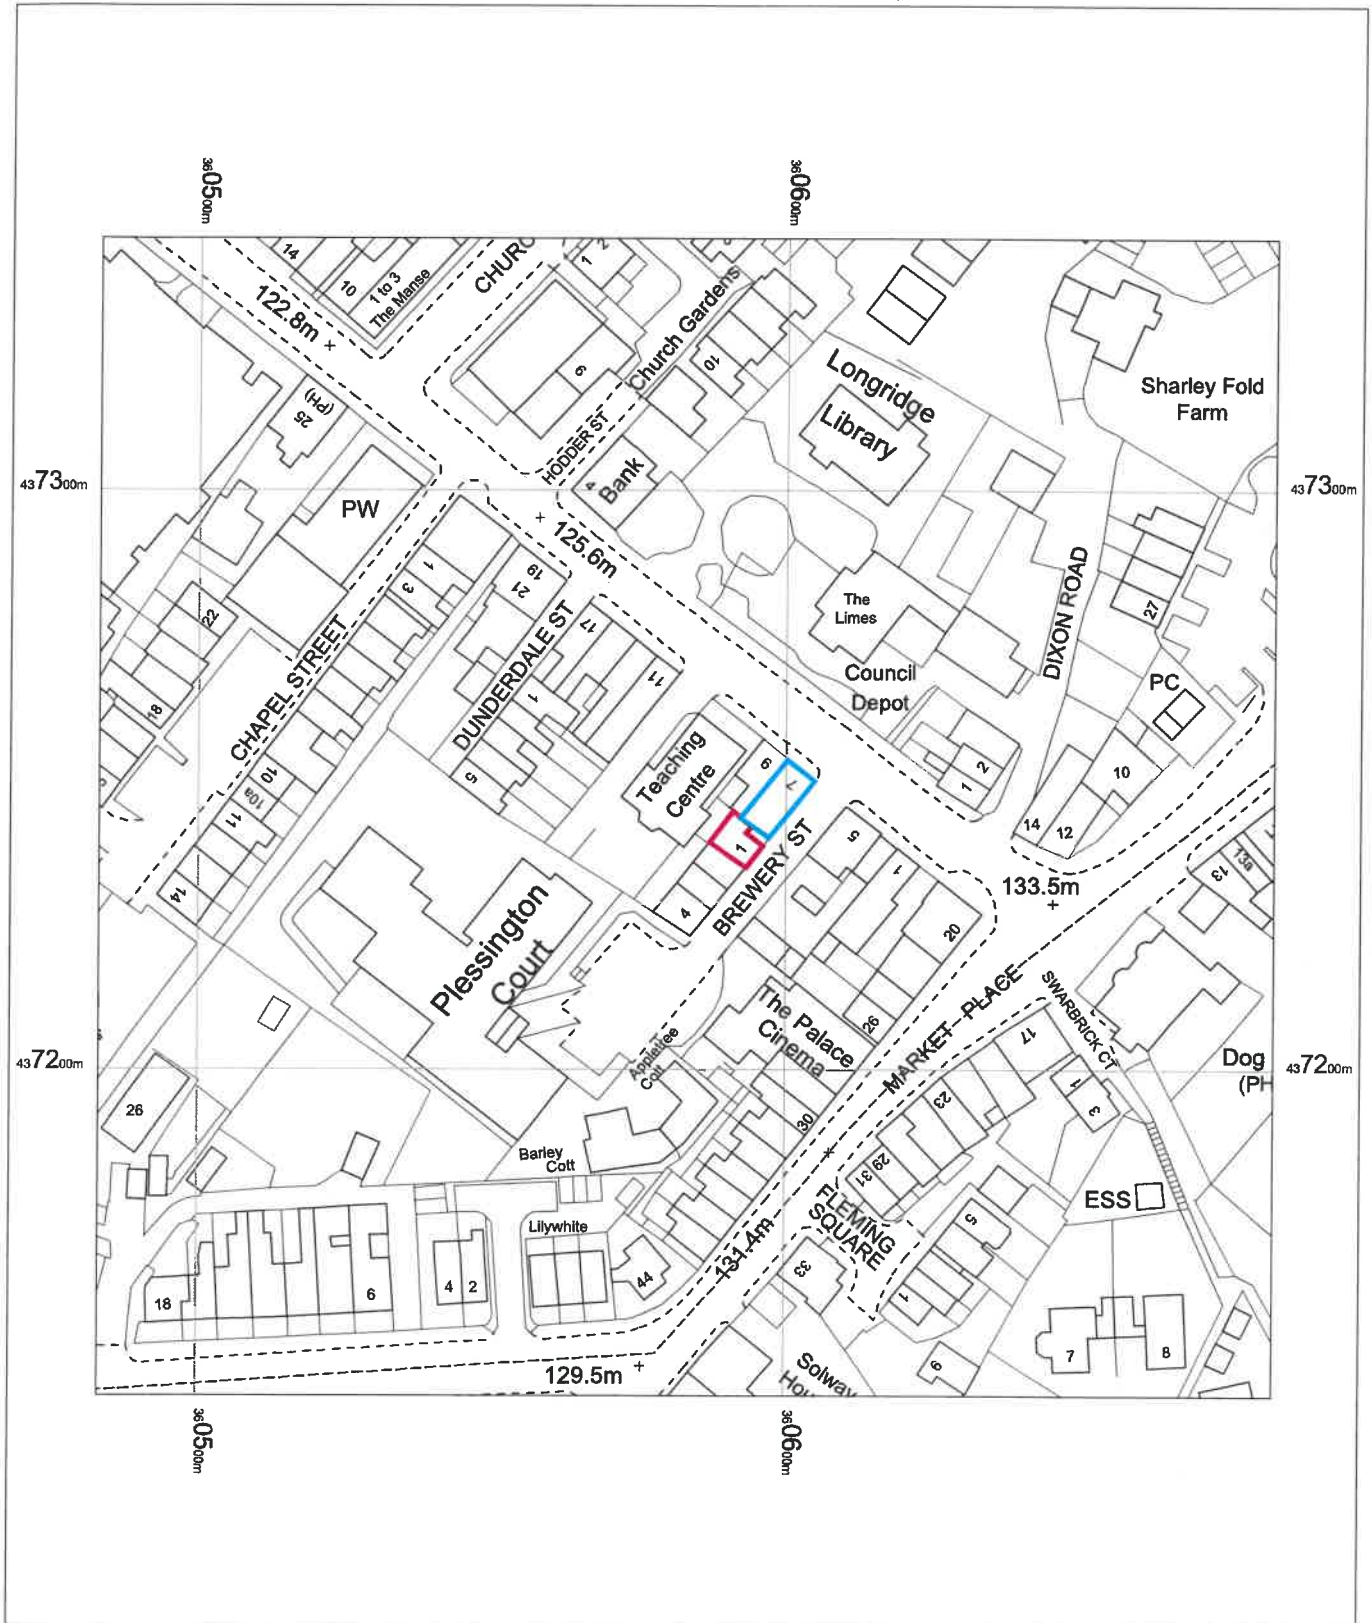

1 Brewery Street  
PR3 3NB

OS MasterMap 1250/2500/10000 scale  
Friday, April 8, 2022, ID: MDP-01031378  
[www.malcolmhughes.co.uk](http://www.malcolmhughes.co.uk)

1:1250 scale print at A4, Centre: 360583 E, 437243 N

© Crown Copyright Ordnance Survey. Licence no. 100019980



**MALCOLM  
HUGHES**  
CHARTERED  
LAND SURVEYORS

