




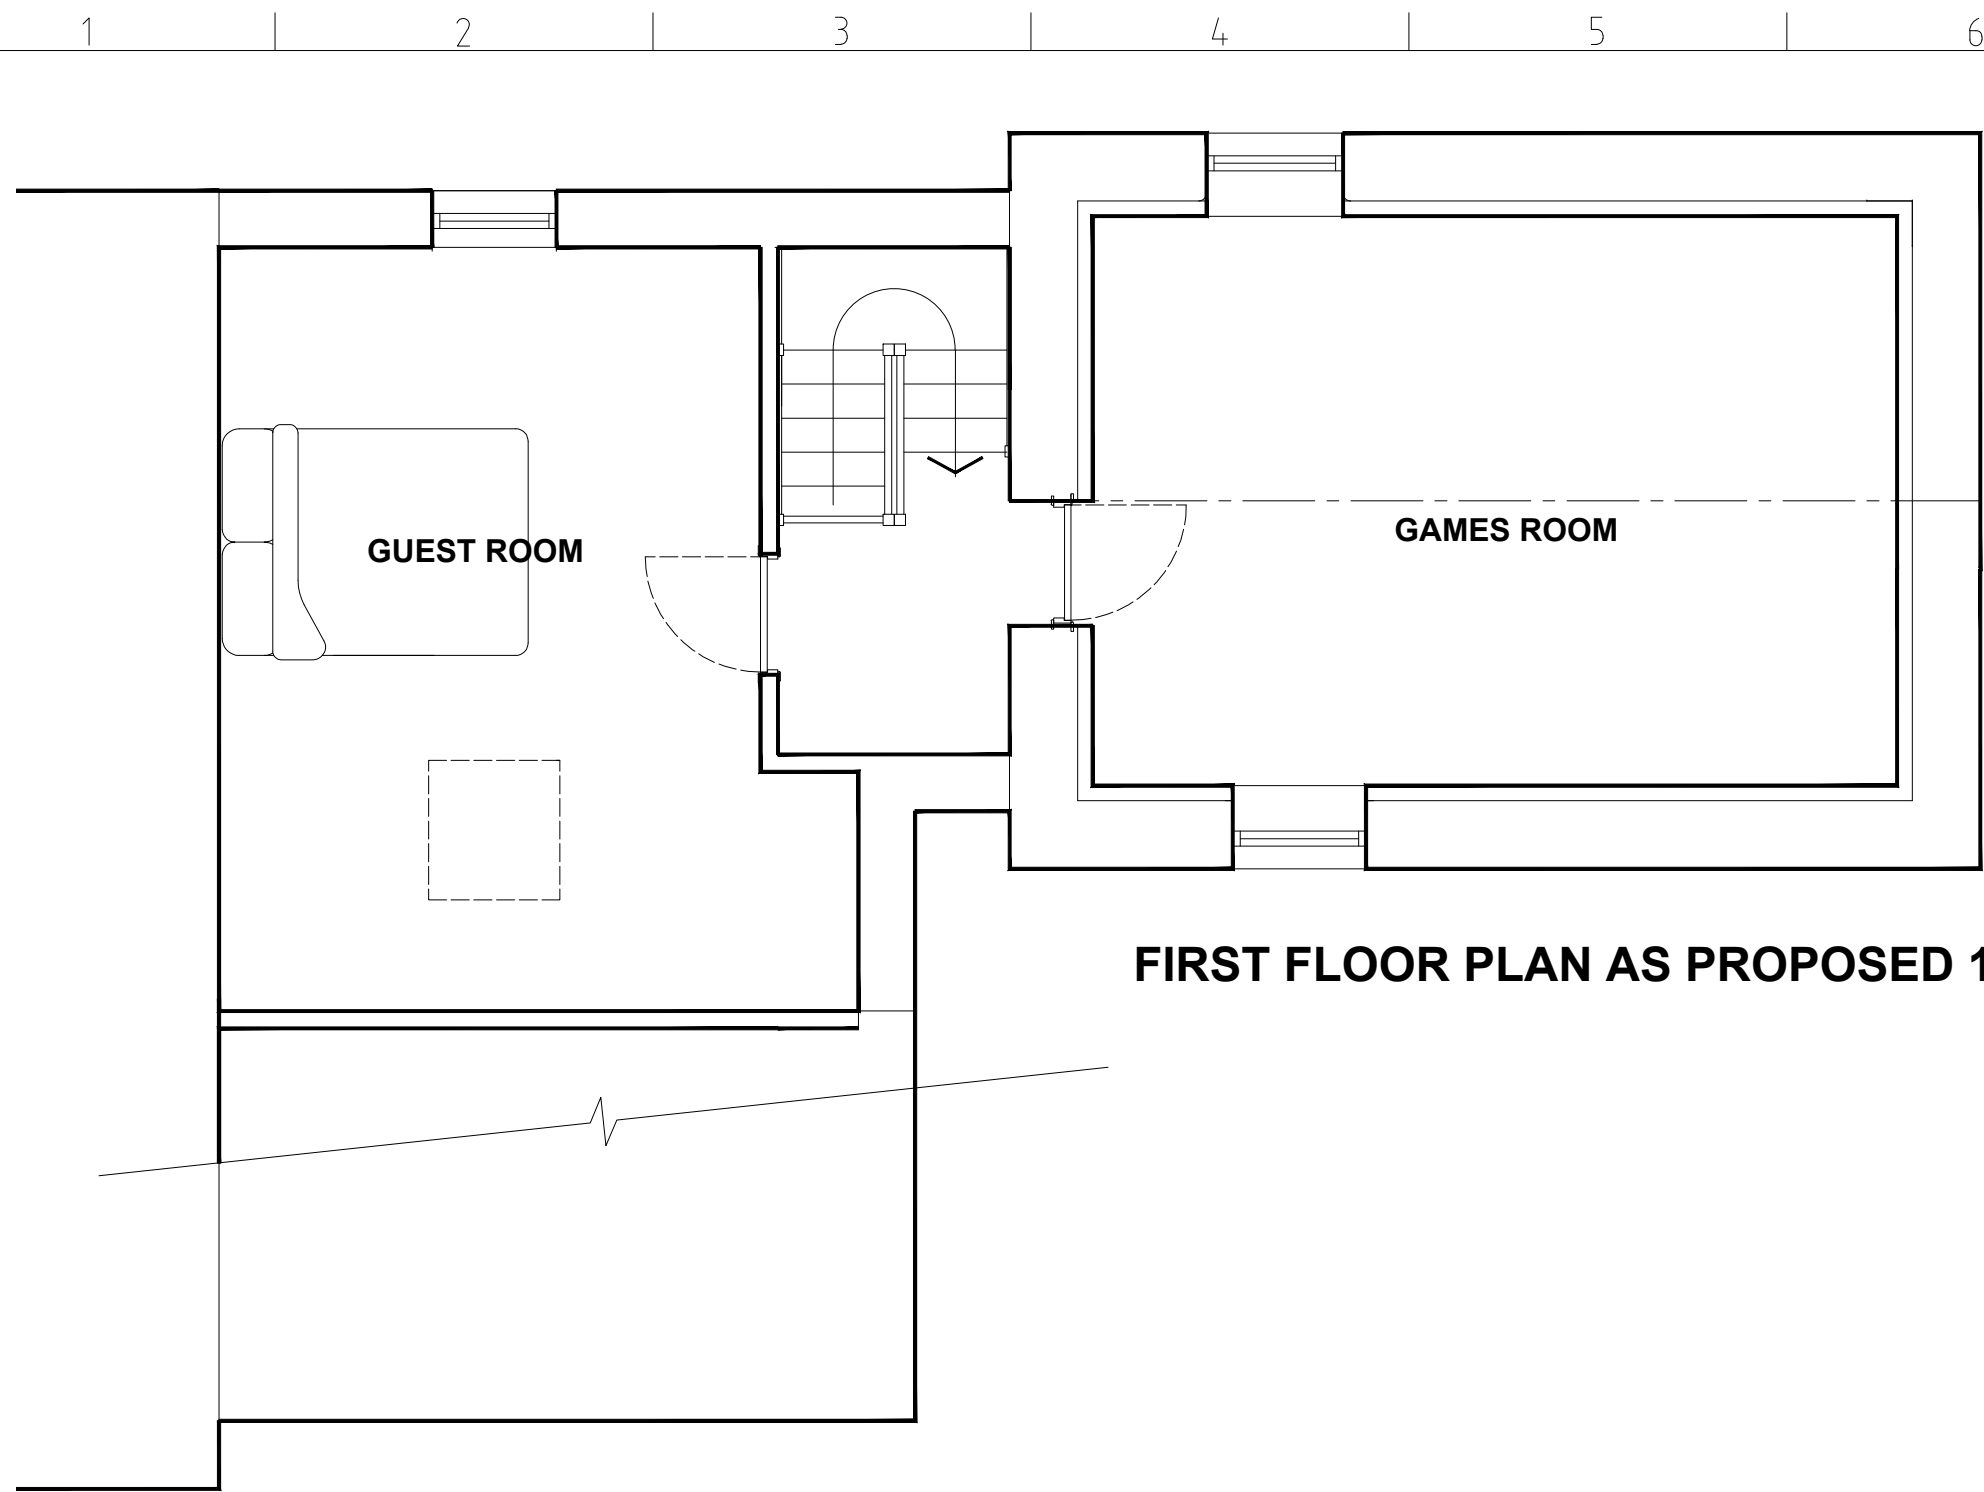


FIRST FLOOR PLAN AS PROPOSED 1:50 SCALE

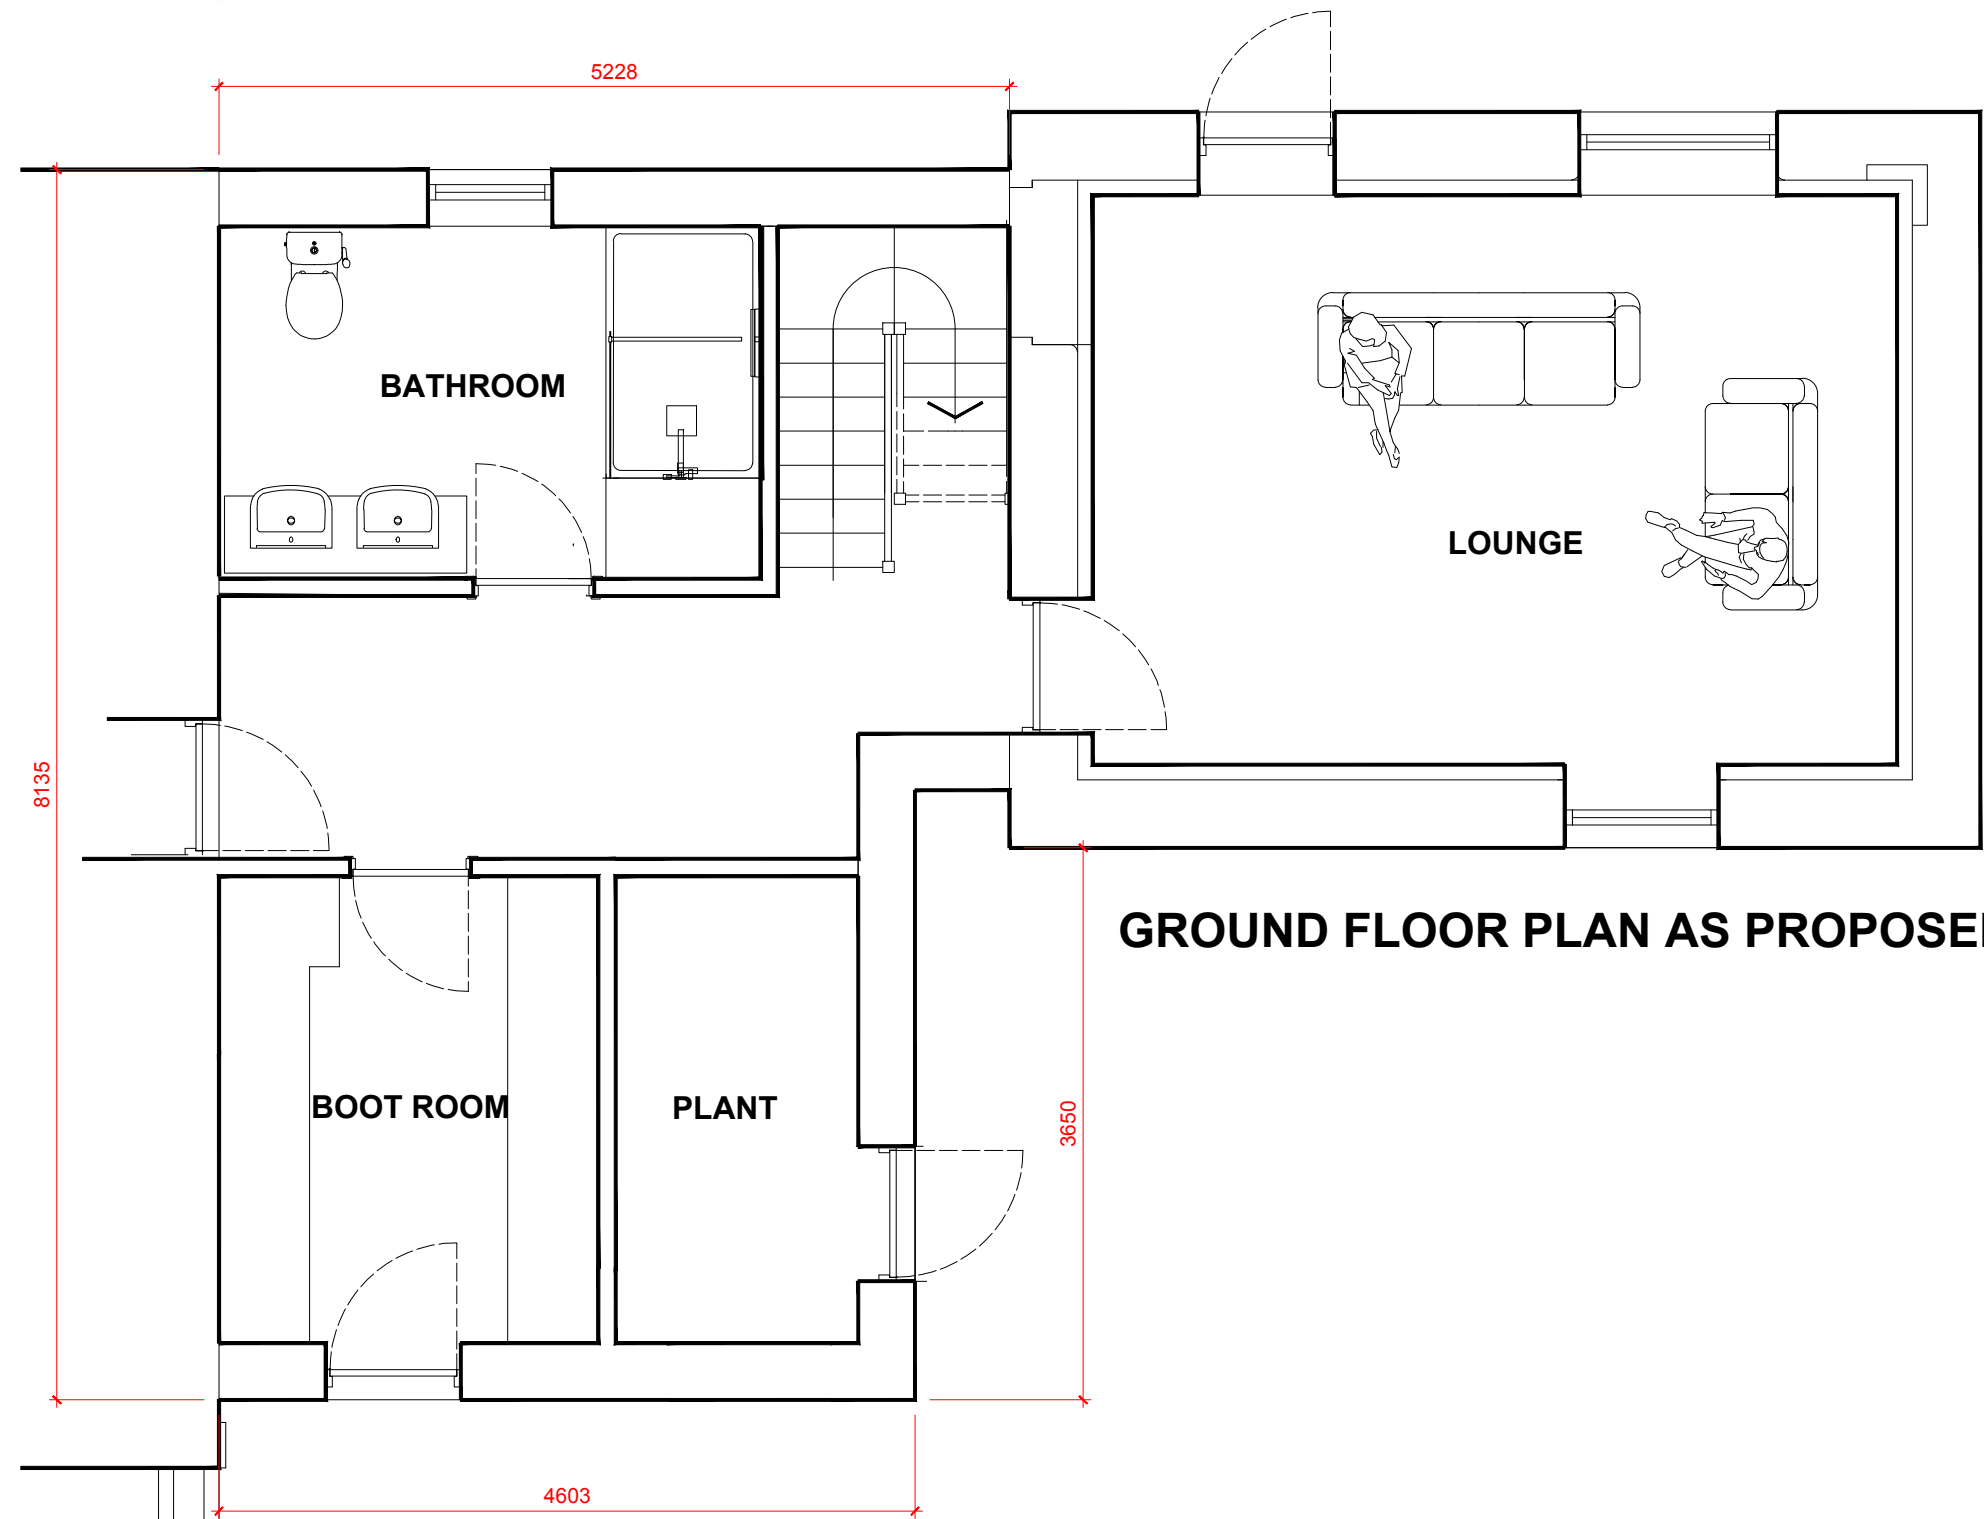


GROUND FLOOR PLAN AS PROPOSED 1:50 SCALE

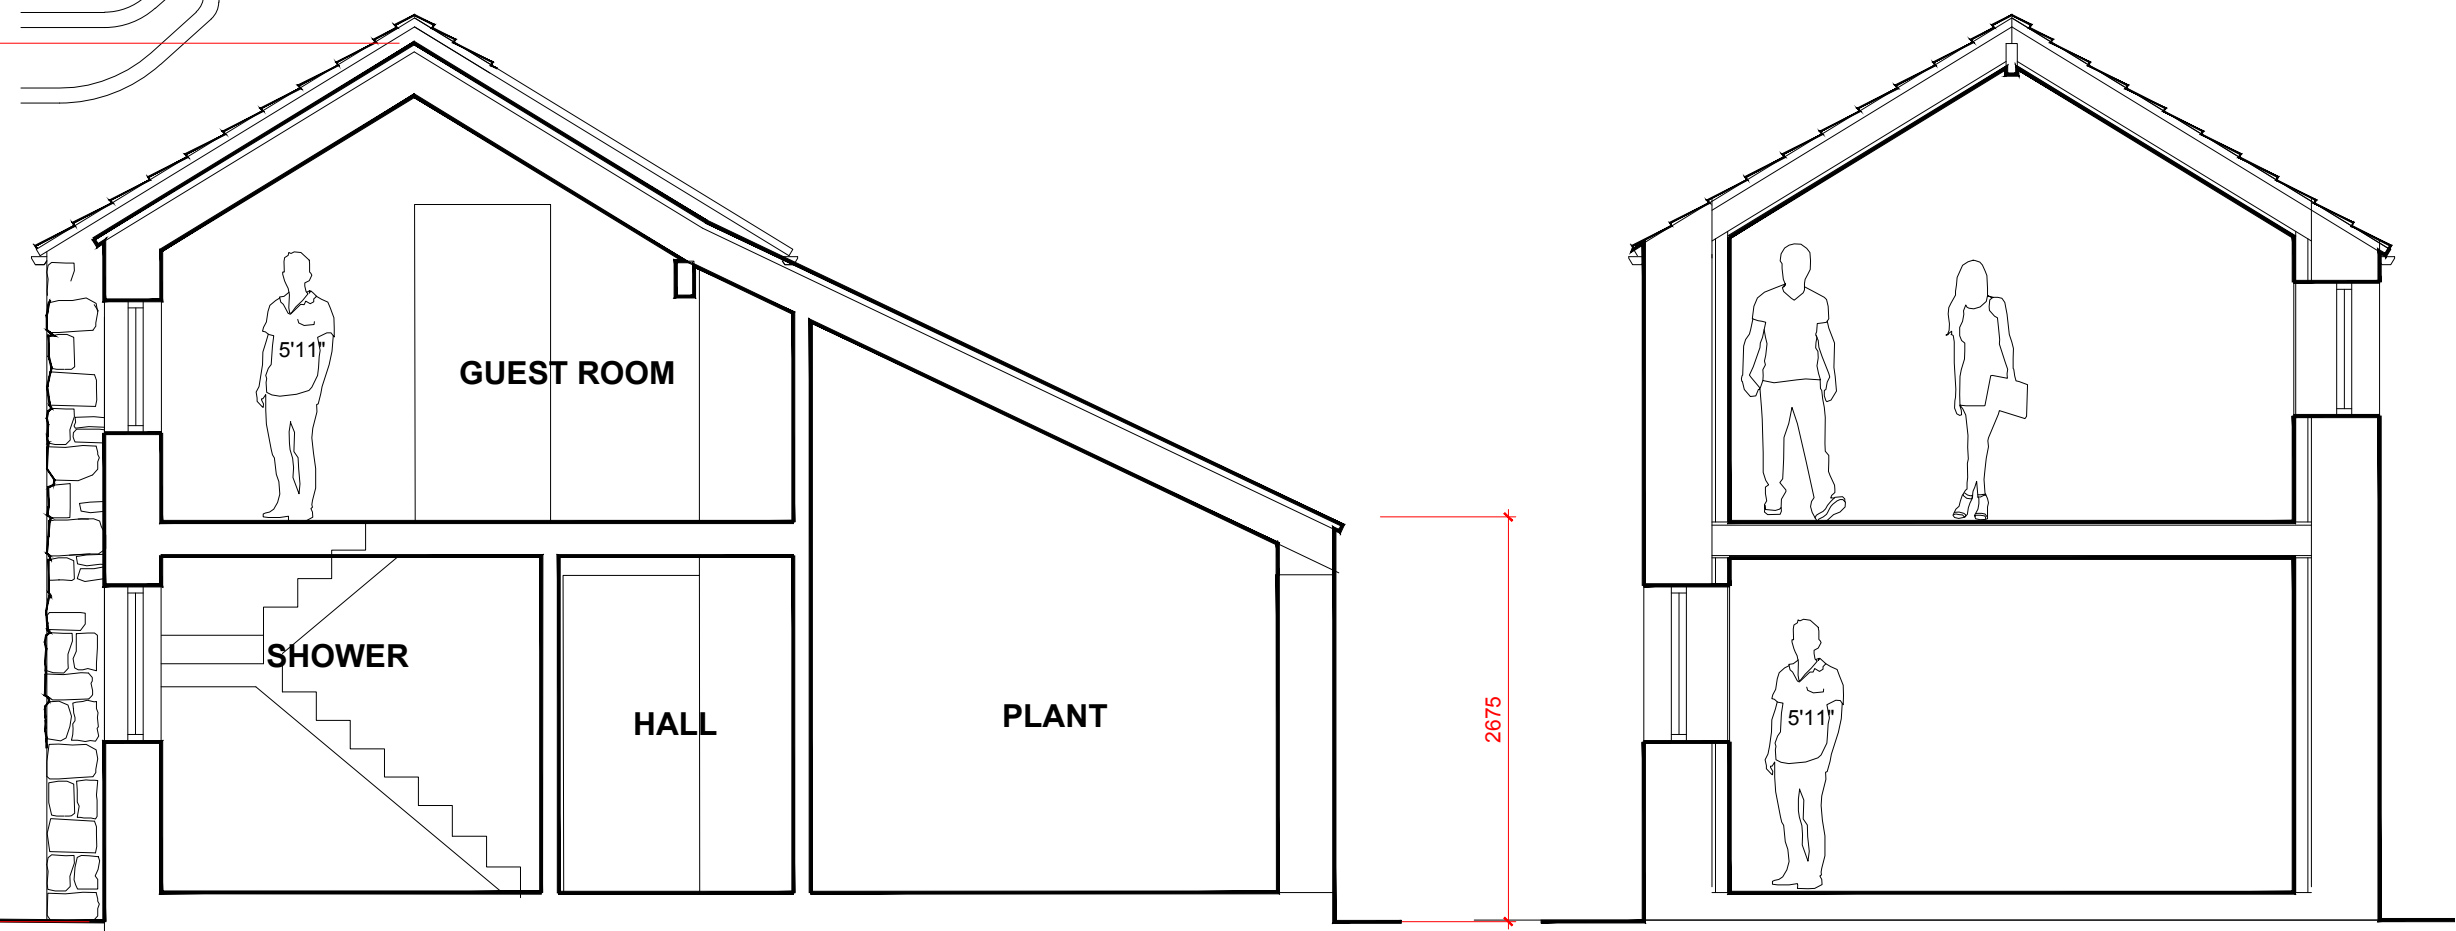


SECTIONS AS PROPOSED 1:50 SCALE

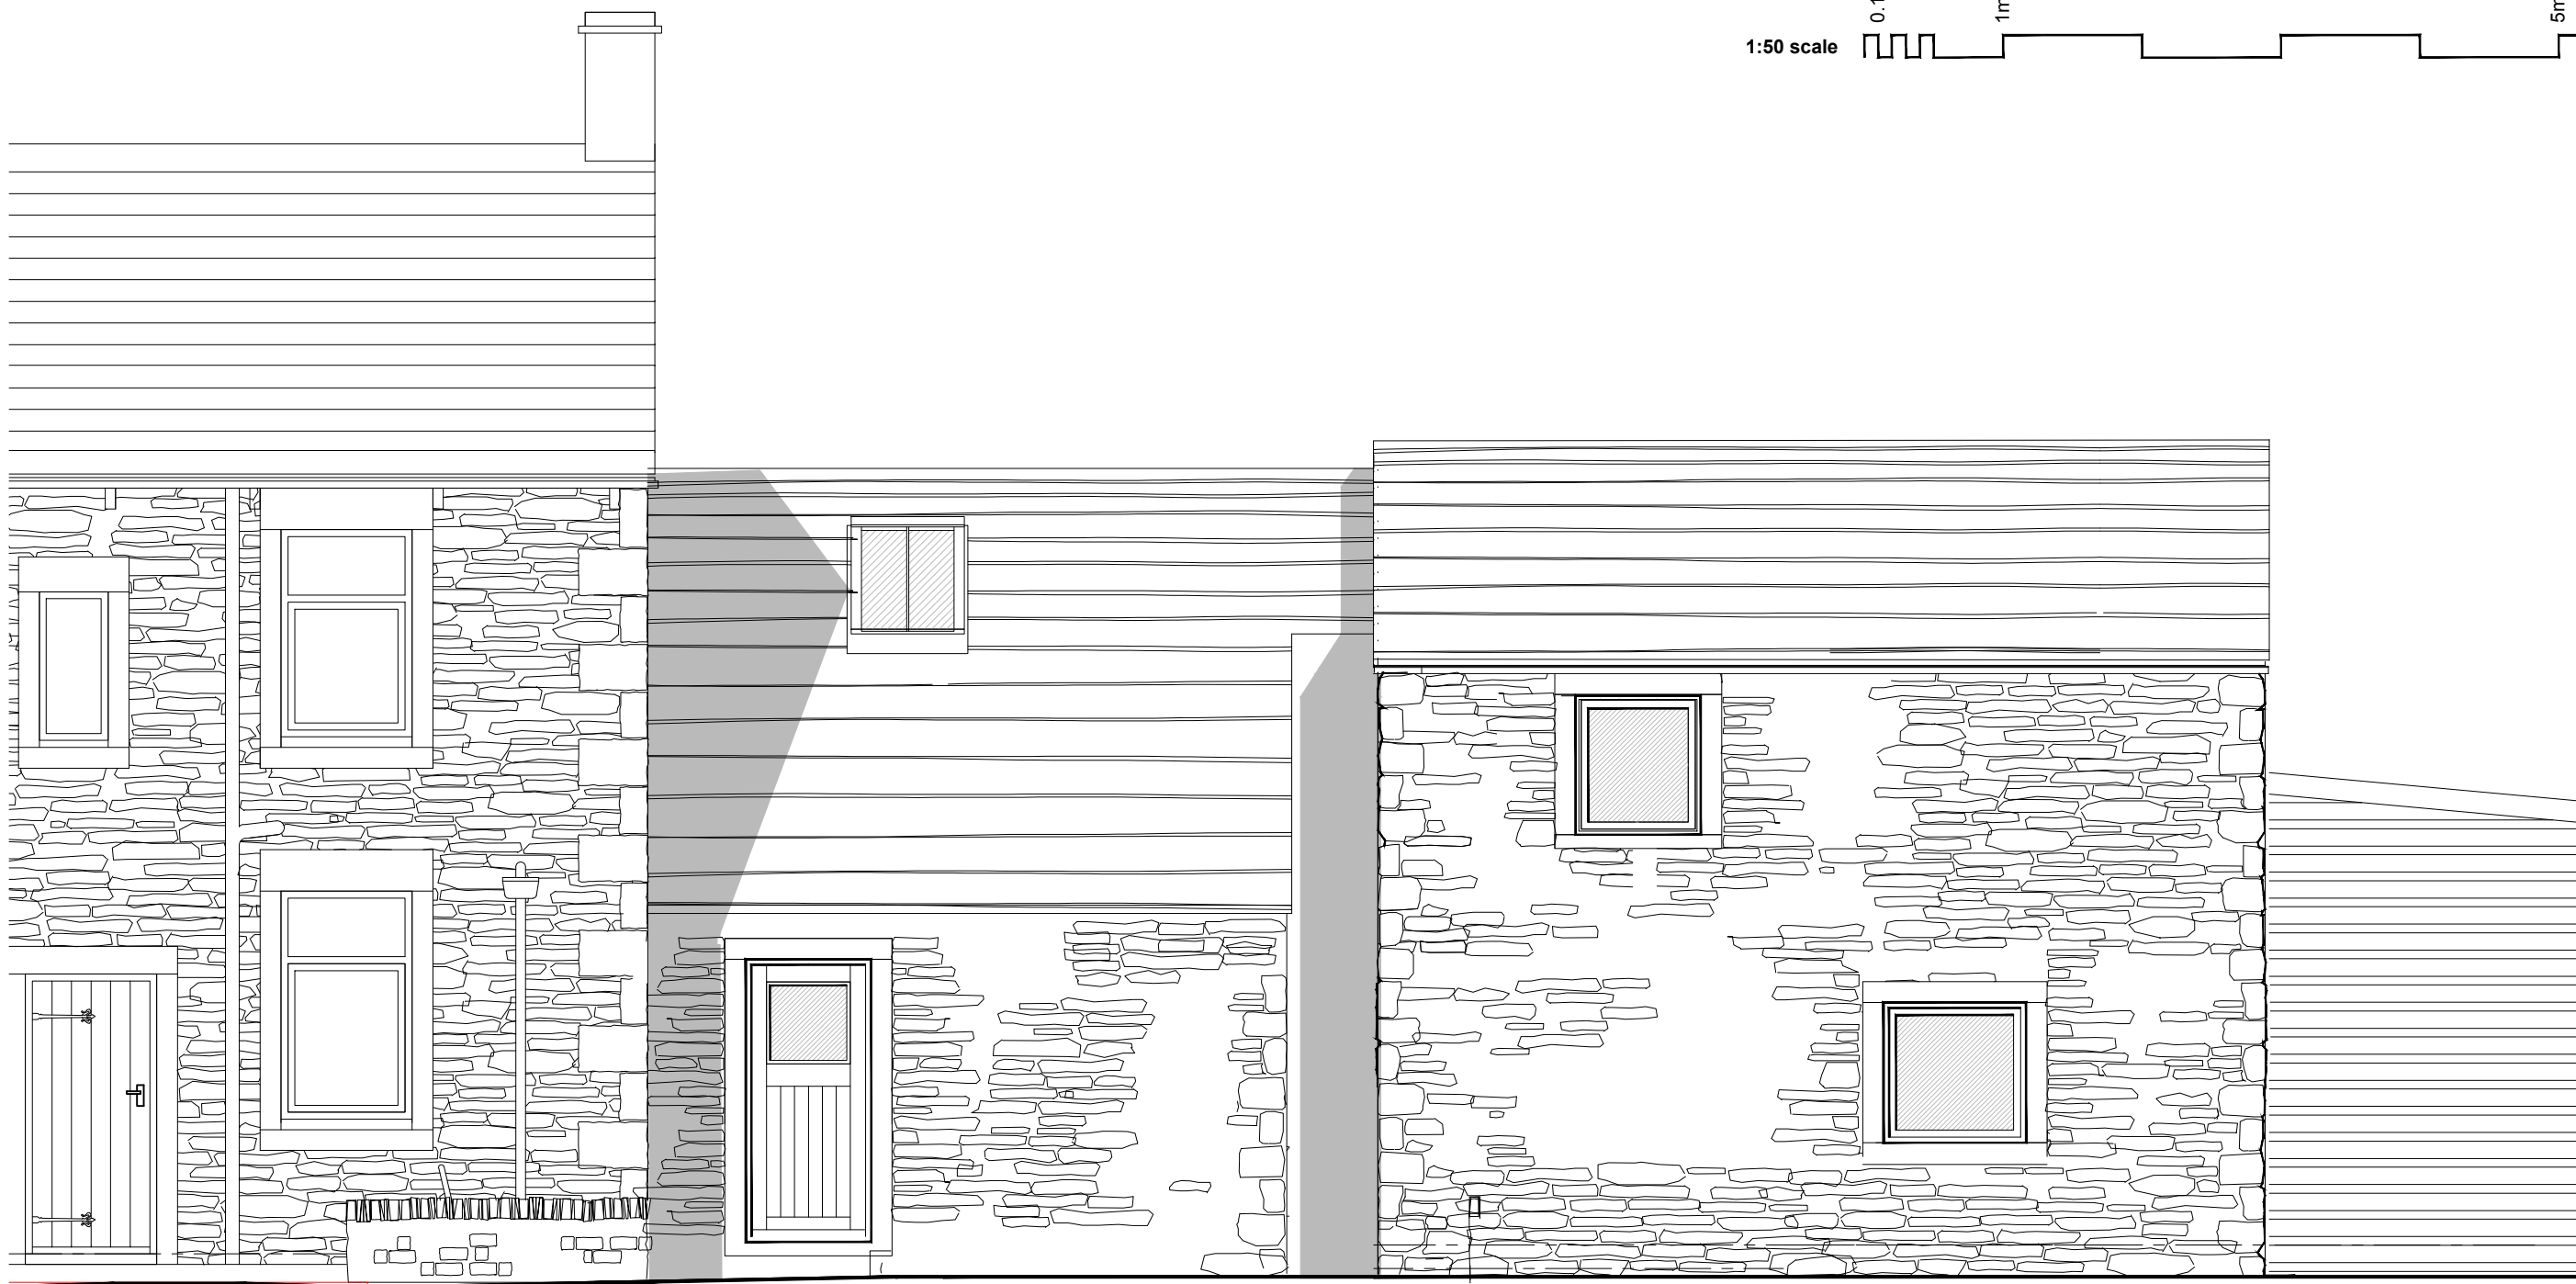


NORTH WEST ELEVATION AS PROPOSED 1:50 SCALE

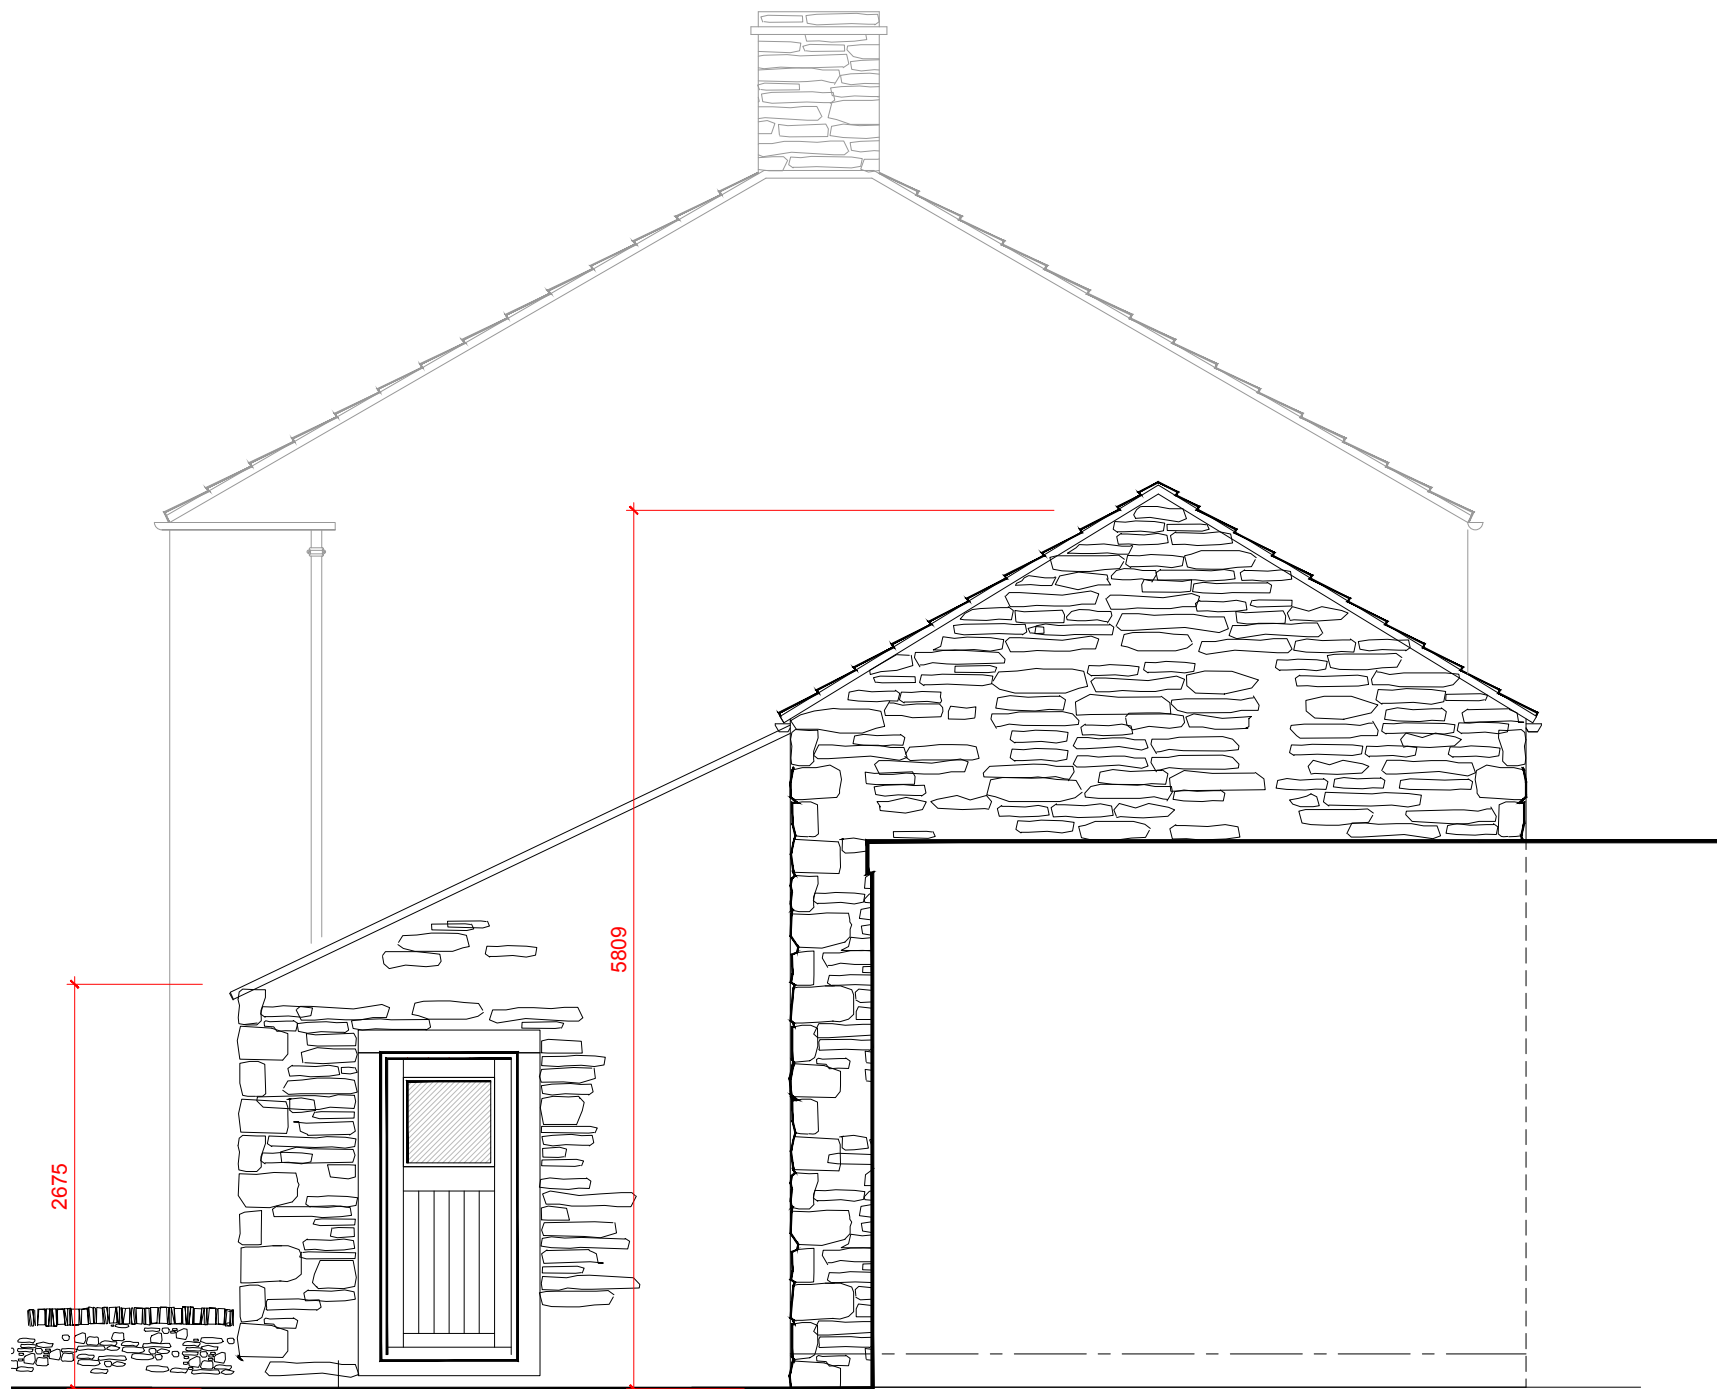

SOUTH WEST ELEVATION OH HOUSE AN BARN AS PROPOSED 1:50 SCALE

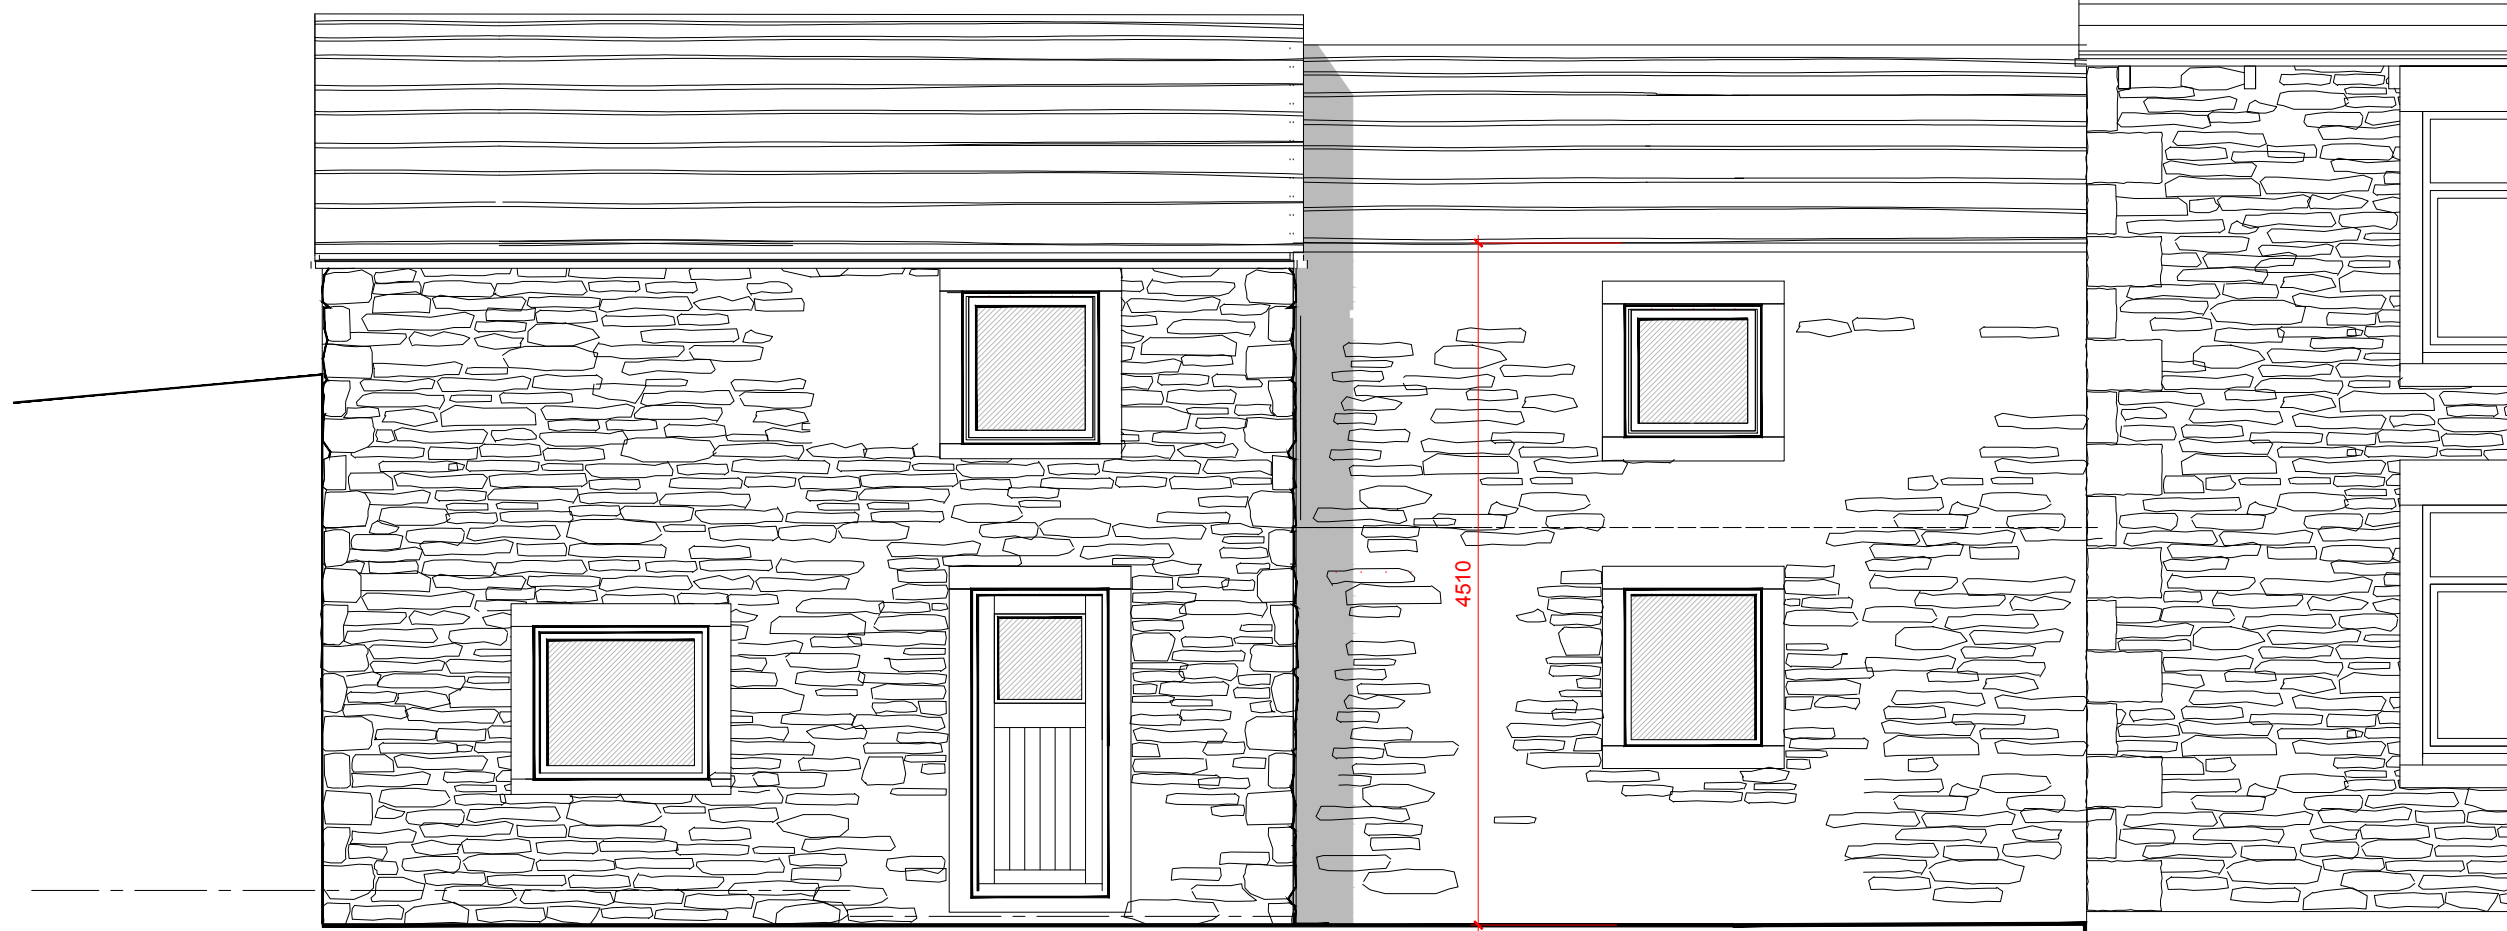

SOUTH EAST ELEVATION AS PROPOSED 1:50 SCALE

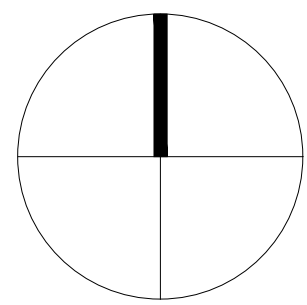

MATERIALS

WALLS	Random Natural Stone
ROOF	Natural stone tiles
WINDOWS	Coloured UPVC double glazing
DOORS	Painted timber
GUTTERS DOWNPIPES	Black cast iron

link building separated from barn at front wall and roof to allow the identity of the barn to be retained and be dominant to the link.

proposed windows amended to be more sympathetic to the barn style

dimensions added

Roof and Site Plan as Proposed
Ground Floor Plan as Proposed
Elevations and Sections as Proposed

Planning Application

Change of Use of Barn and Link Extension
Slack Farm
Settle Rd
Clitheroe
BB7 4JF

1:50