
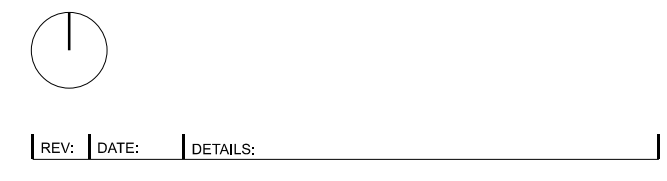


- Application Site Boundary
  - Additional Land in Ownership of Applicant
  - Detailed Planning Consent
  - Outline Planning Consent
1. **Kirk Mill** *please refer to:*  
B1 Drawing Series - The Mill
  2. **Main Mills Complex** *please refer to:*  
B2 Drawing Series - The Barn  
B3 Drawing Series - New Hotel/Spa  
B4 Drawing Series - Trailhead  
B5 Drawing Series - Wedding Venue  
B7 Drawing Series - Kids Club  
B8 Drawing Series - Plant Building
  3. **The Hive (Land off Church Raikie/Malt Kiln Brow)**
  4. **Malt Kiln House and Surrounding Land**
  5. **New Cricket Pitch Site** *please refer to:*  
B6 Drawing Series - Cricket Pavilion

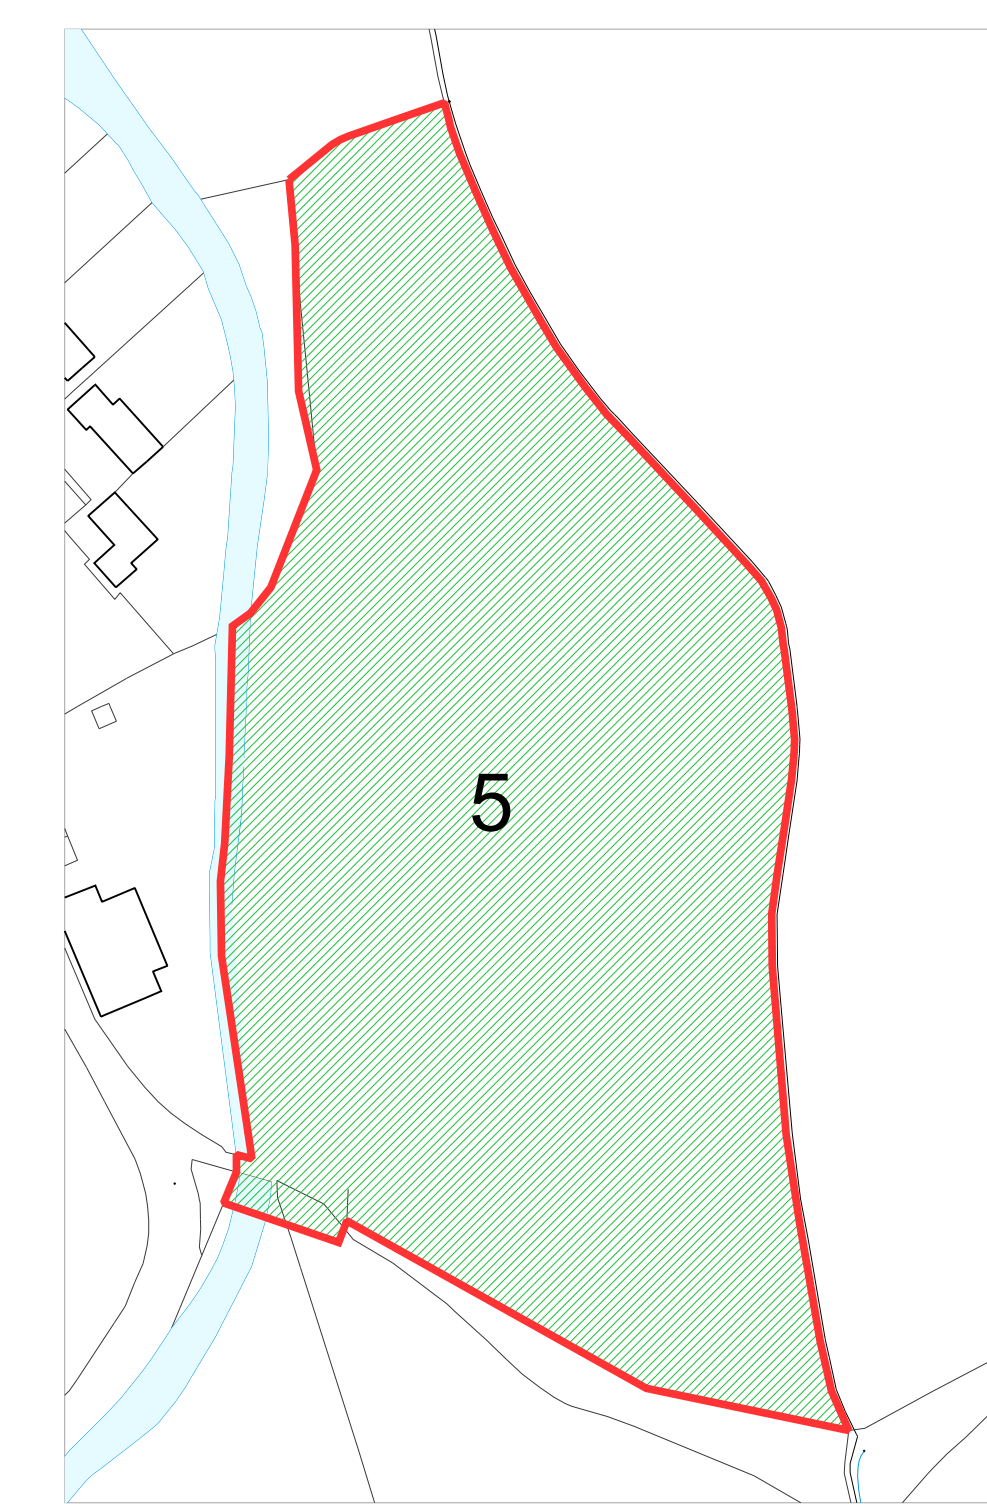

**5plus architects**  
 4th Floor  
 The Hive  
 47 Lever Street  
 Manchester  
 M1 1FN  
 +44 (0)161 228 0211  
 www.5plusarchitects.com

PROJECT:  
Chipping  
Masterplan  
 TITLE:  
Site Wide Planning Guide  
 SCALE: 1:1250 A1    DATE: 24.01.14    DRAWN: JDH    CHECKED: JM  
 STATUS:  
Planning  
 DRAWING NO:  
05024 \_MP\_00\_105  
 Architecture | Masterplanning | Interiors | Graphics | Branding